


New Brick wall to match existing

New Brick wall to match existing

New Gate

New Brick pier

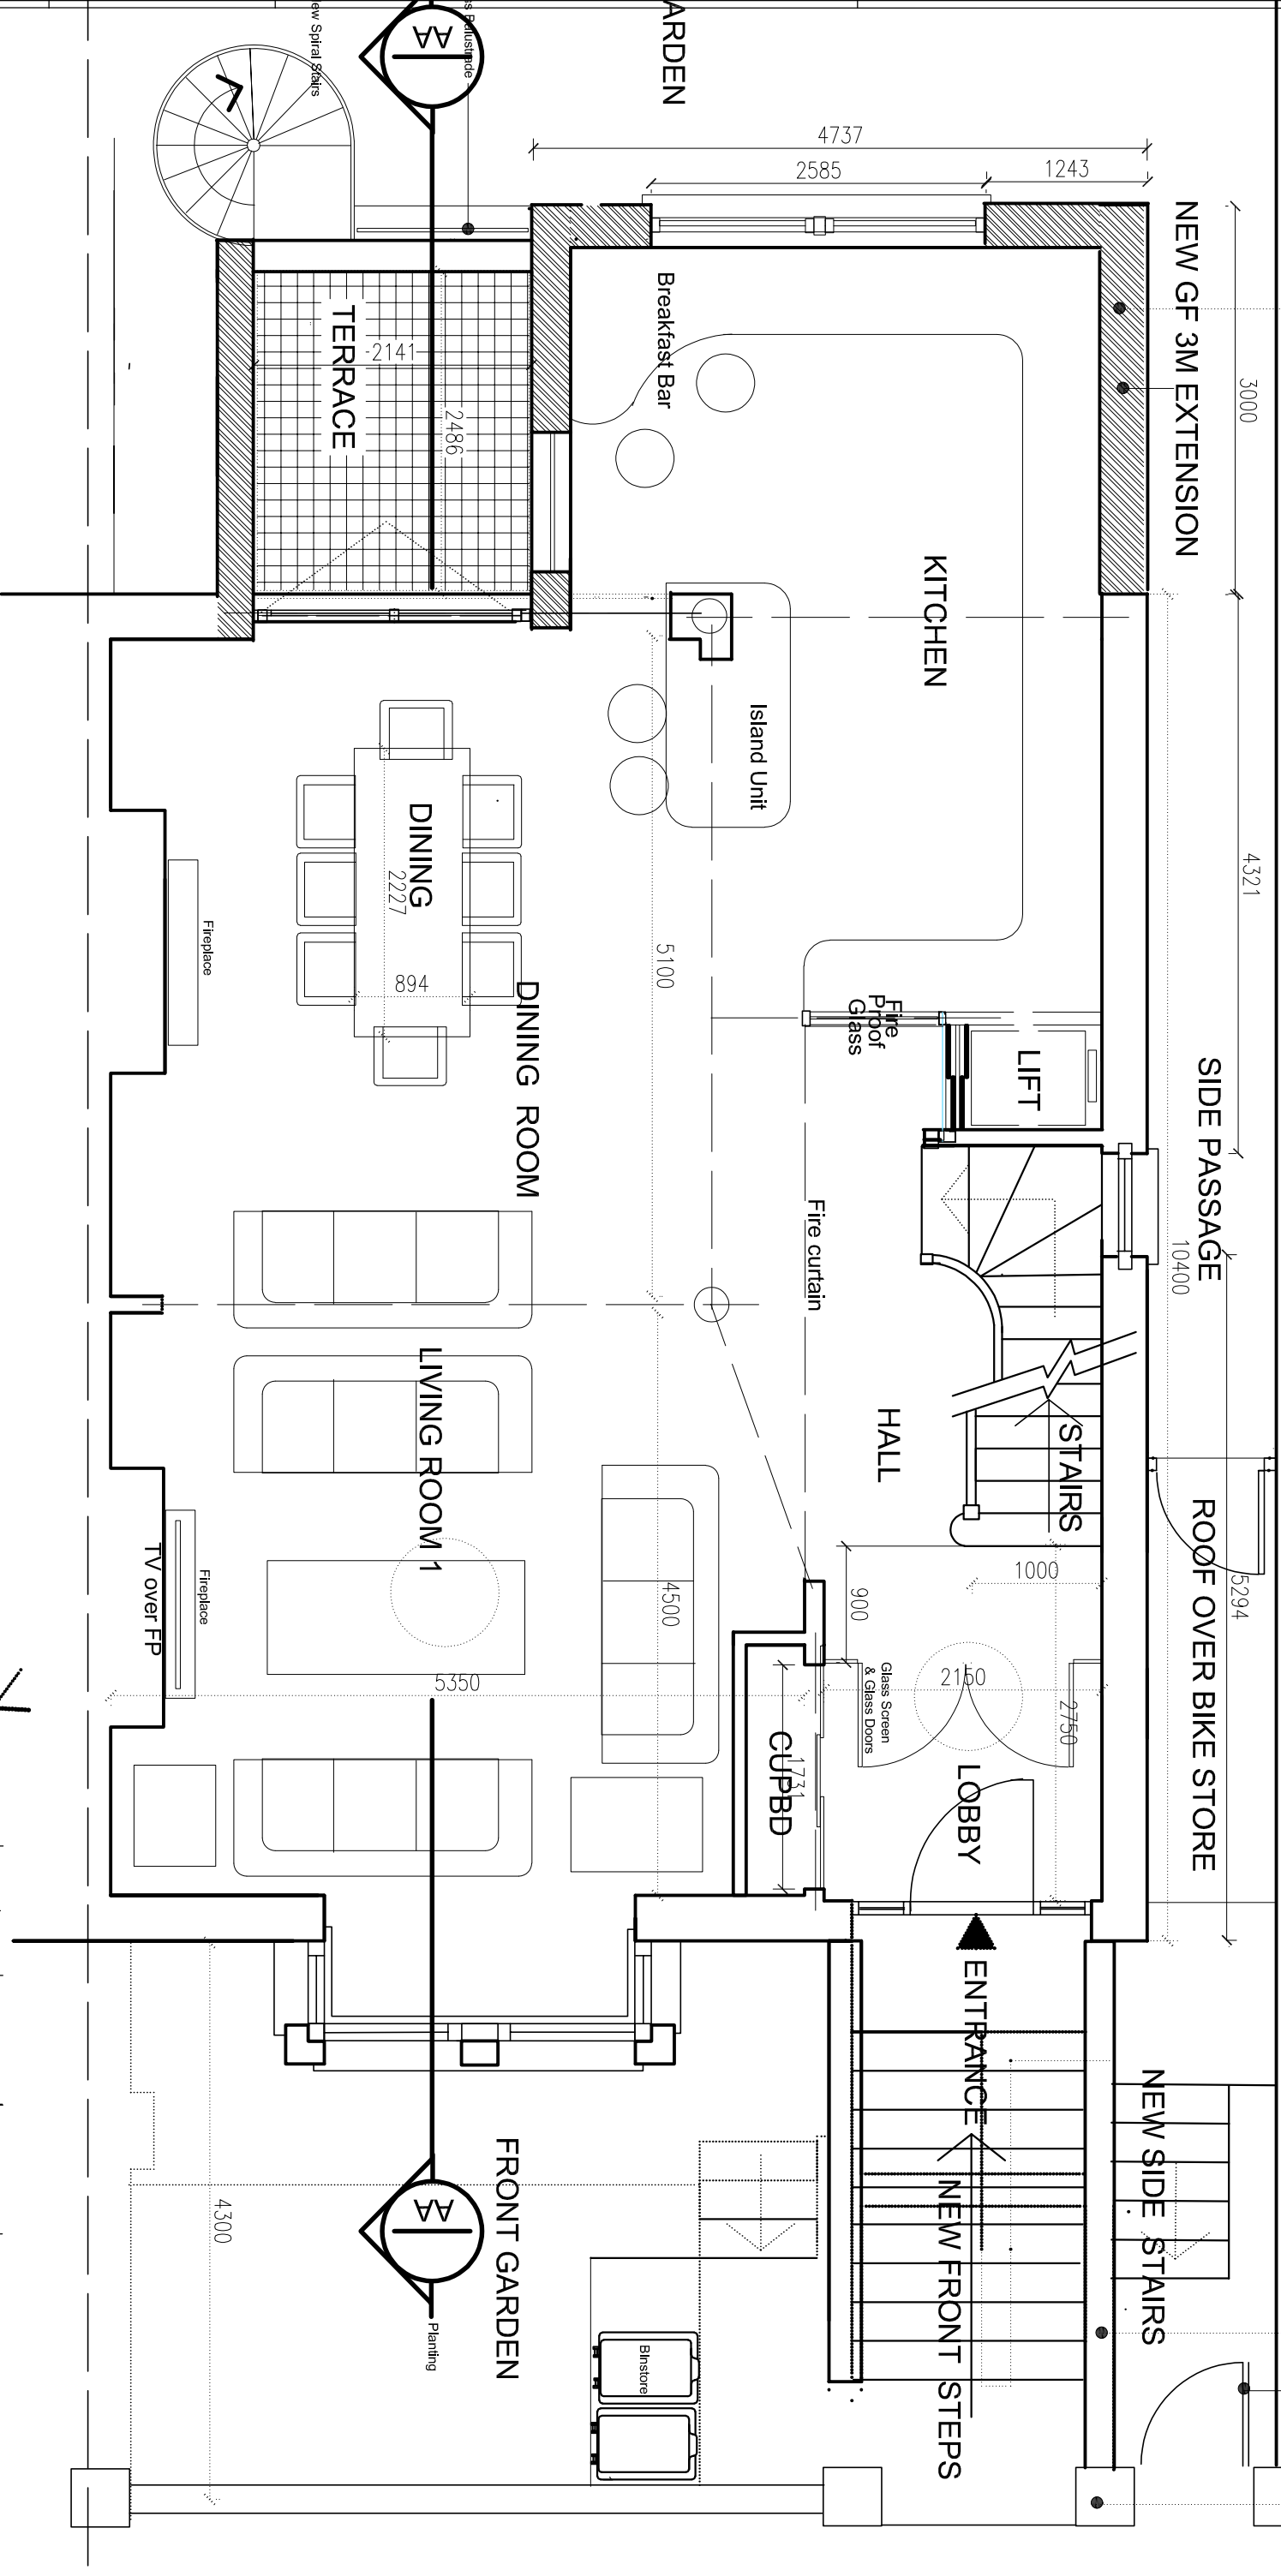

**GROUND FLOOR PLAN AS PROPOSED**  
 Widened Kitchen Reduced Terrace



**Scale at A3**

**NEALE & NORDEN**  
 CONSULTANTS

GROUND FLOOR  
 PLAN AS PROPOSED

28 PARLIAMENT HILL  
 LONDON NW3

**D12A**  
 Job no. 483012A  
 scale 1:500/A3  
 date 20/10/2022

NO.	DATE	DESCRIPTION
A	20/10/2022	PROPOSED
B		
C		

17 DARTMOUTH PARK AVENUE LONDON NW5 1JL  
 1 020 7 813 4223 n-nordeny@aol.com