


2 / Proposed Second Floor Plan  
1:50

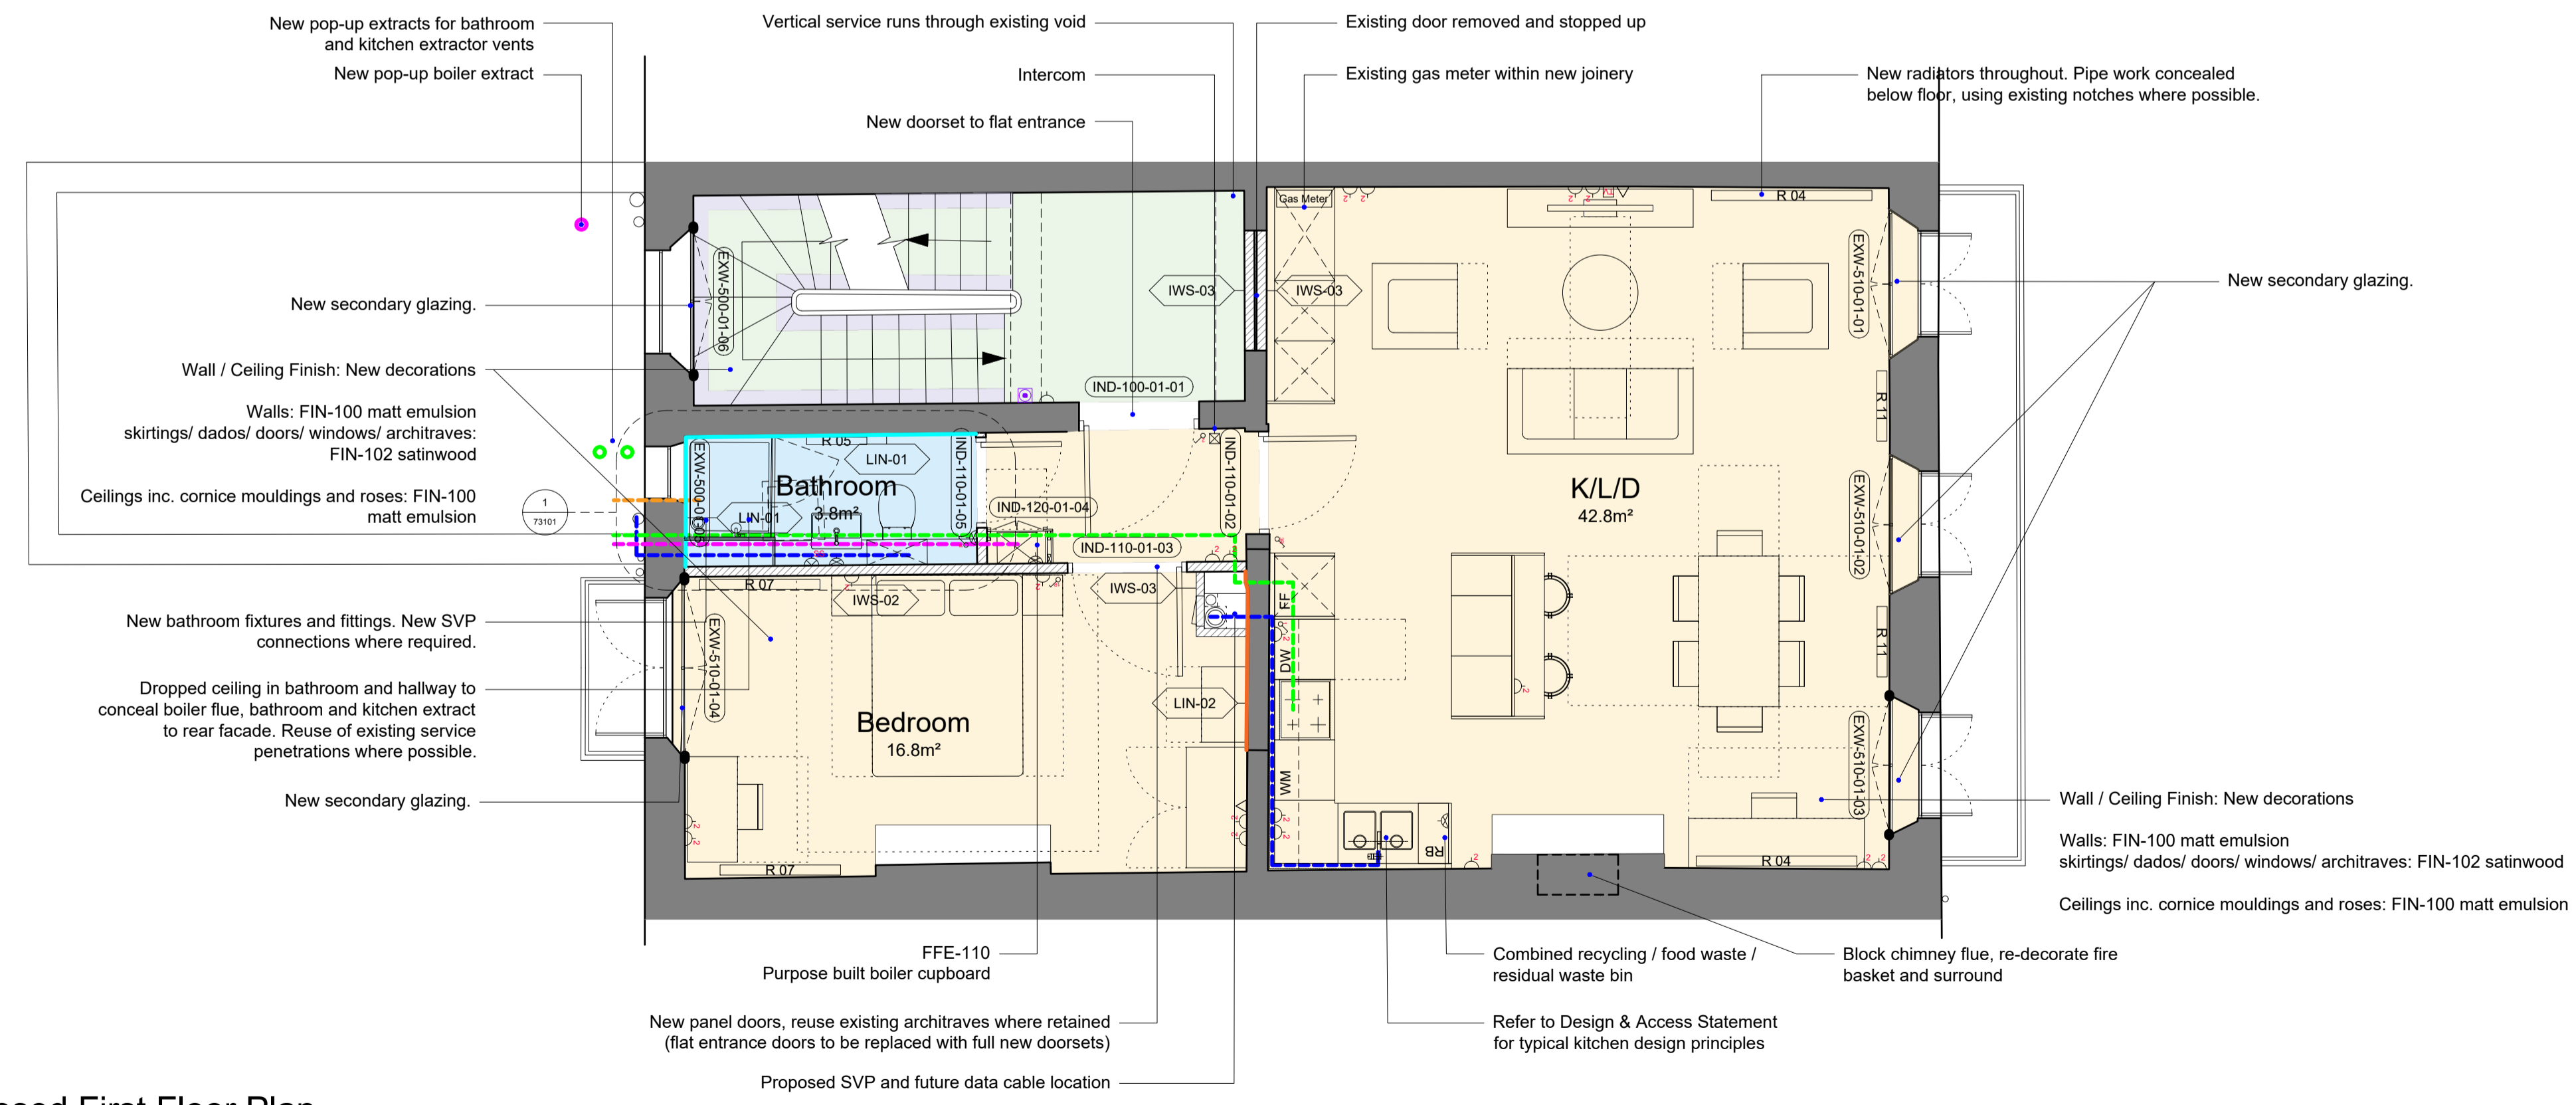

1 / Proposed First Floor Plan  
1:50

**DO NOT SCALE**

THE CONTRACTOR IS TO CHECK AND VERIFY ALL BUILDING AND SITE DIMENSIONS, LEVELS AND SEWER INVERT LEVELS AT CONNECTION POINTS BEFORE WORK STARTS.

THIS DRAWING IS TO BE READ AND CHECKED IN CONJUNCTION WITH ENGINEERS AND OTHER SPECIALIST DRAWINGS.

THE DRAWING AND THE WORKS DEPICTED ARE THE COPYRIGHT OF HAWORTH TOMPKINS LTD AND MAY NOT BE REPRODUCED EXCEPT BY WRITTEN PERMISSION.

**NOTES**

TO BE READ IN CONJUNCTION WITH GA PLANS, SECTIONS AND ELEVATIONS.


- NEW PARTITION WALL - REFER TO OUTLINE SPECIFICATION 2266-HT-ZZ-ZZ-SP-A-00(001)
- REMOVAL OF EXISTING DOORS SUBJECT TO PLANNING CONSENT
- FLOOR FINISHES KEY
  - FLO-100 NEW TIMBER FLOORING ON ACOUSTIC UNDERLAY ON EXISTING FLOORBOARDS
  - FLO-200 NEW CERAMIC TILING ON PLYWOOD SUBSTRATE
  - FLO-310 EXISTING STONE STAIR REPAINTED WITH NEW CARPET RUNNER
  - FLO-320 REVEAL / MAKE GOOD / CLEAN EXISTING STONE FLAGS
  - FLO-300 NEW CARPET WITH ACOUSTIC UNDERLAY
  - FLO-400 EXISTING STONE FLAGS, CLEANED AND CLEAR SEALED
  - FLO-410 EXISTING TIMBER STAIR REPAINTED WITH NEW CARPET RUNNER

FOR FLOOR TYPES REFER TO FINISHES SCHEDULE 2266-HT-ZZ-ZZ-SH-A-40(000)


- SERVICES ROUTES KEY
  - VENTILATION EXTRACT ROUTES
  - WASTE SVP ROUTE
  - BOILER FLUE

- SMALL POWER AND DATA KEY
  - SINGLE SOCKET
  - DOUBLE SOCKET
  - SINGLE DATA OUTLET
  - FUSED CONNECTION
  - INTERCOM HANDSET
  - TV AERIAL
  - RED BREAK GLASS UNIT
  - SINGLE LIGHT SWITCH
  - DOUBLE LIGHT SWITCH
  - SINGLE ROTARY DIM LIGHT SWITCH
  - TRIPLE ROTARY DIM LIGHT SWITCH
  - PULLCORD LIGHT SWITCH

REFER TO SERVICES ENGINEER'S INFORMATION FOR SPECIFICS

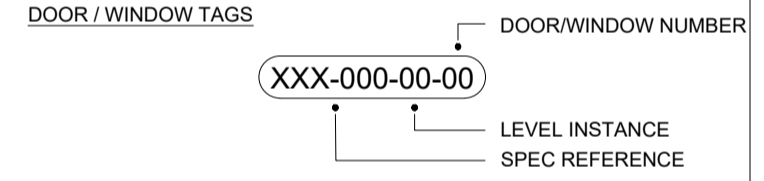

**KEY PLAN**

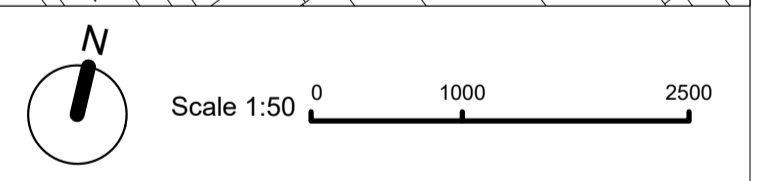

REV	DATE	DESCRIPTION
T02	04/04/24	TENDER
T01	21/03/24	FOR INFORMATION

REV	DATE	DESCRIPTION
T02	04/04/24	TENDER
T01	21/03/24	FOR INFORMATION

**HaworthTompkins**  
 110 Golden Lane, London, EC1Y 0TL  
 +44 (0) 20 7250 3225 | www.haworthtompkins.com

JOB: 2266 UoL Tavistock Square

DRG: Proposed First & Second Floor Plan

DRG No: 2266-HT-ZZ-01-DR-A-(00)101 REV: T02

SCALE: 1:50@A1 1:100@A3 DATE: 28/04/23

DRAWN: GS INSPECTED BY: NH

STATUS: TENDER