




Notes:

All drawings are subject to detailed design development, dimensional checking of critical dimensions, input from the wider design team, statutory consents and client review and approval. All existing and proposed drawings are based upon survey information provided by others. Whilst every reasonable care has been taken to verify such information CGL cannot be held liable for its veracity or accuracy. All dimensions are to be checked on site prior to the commencement of fabrication.

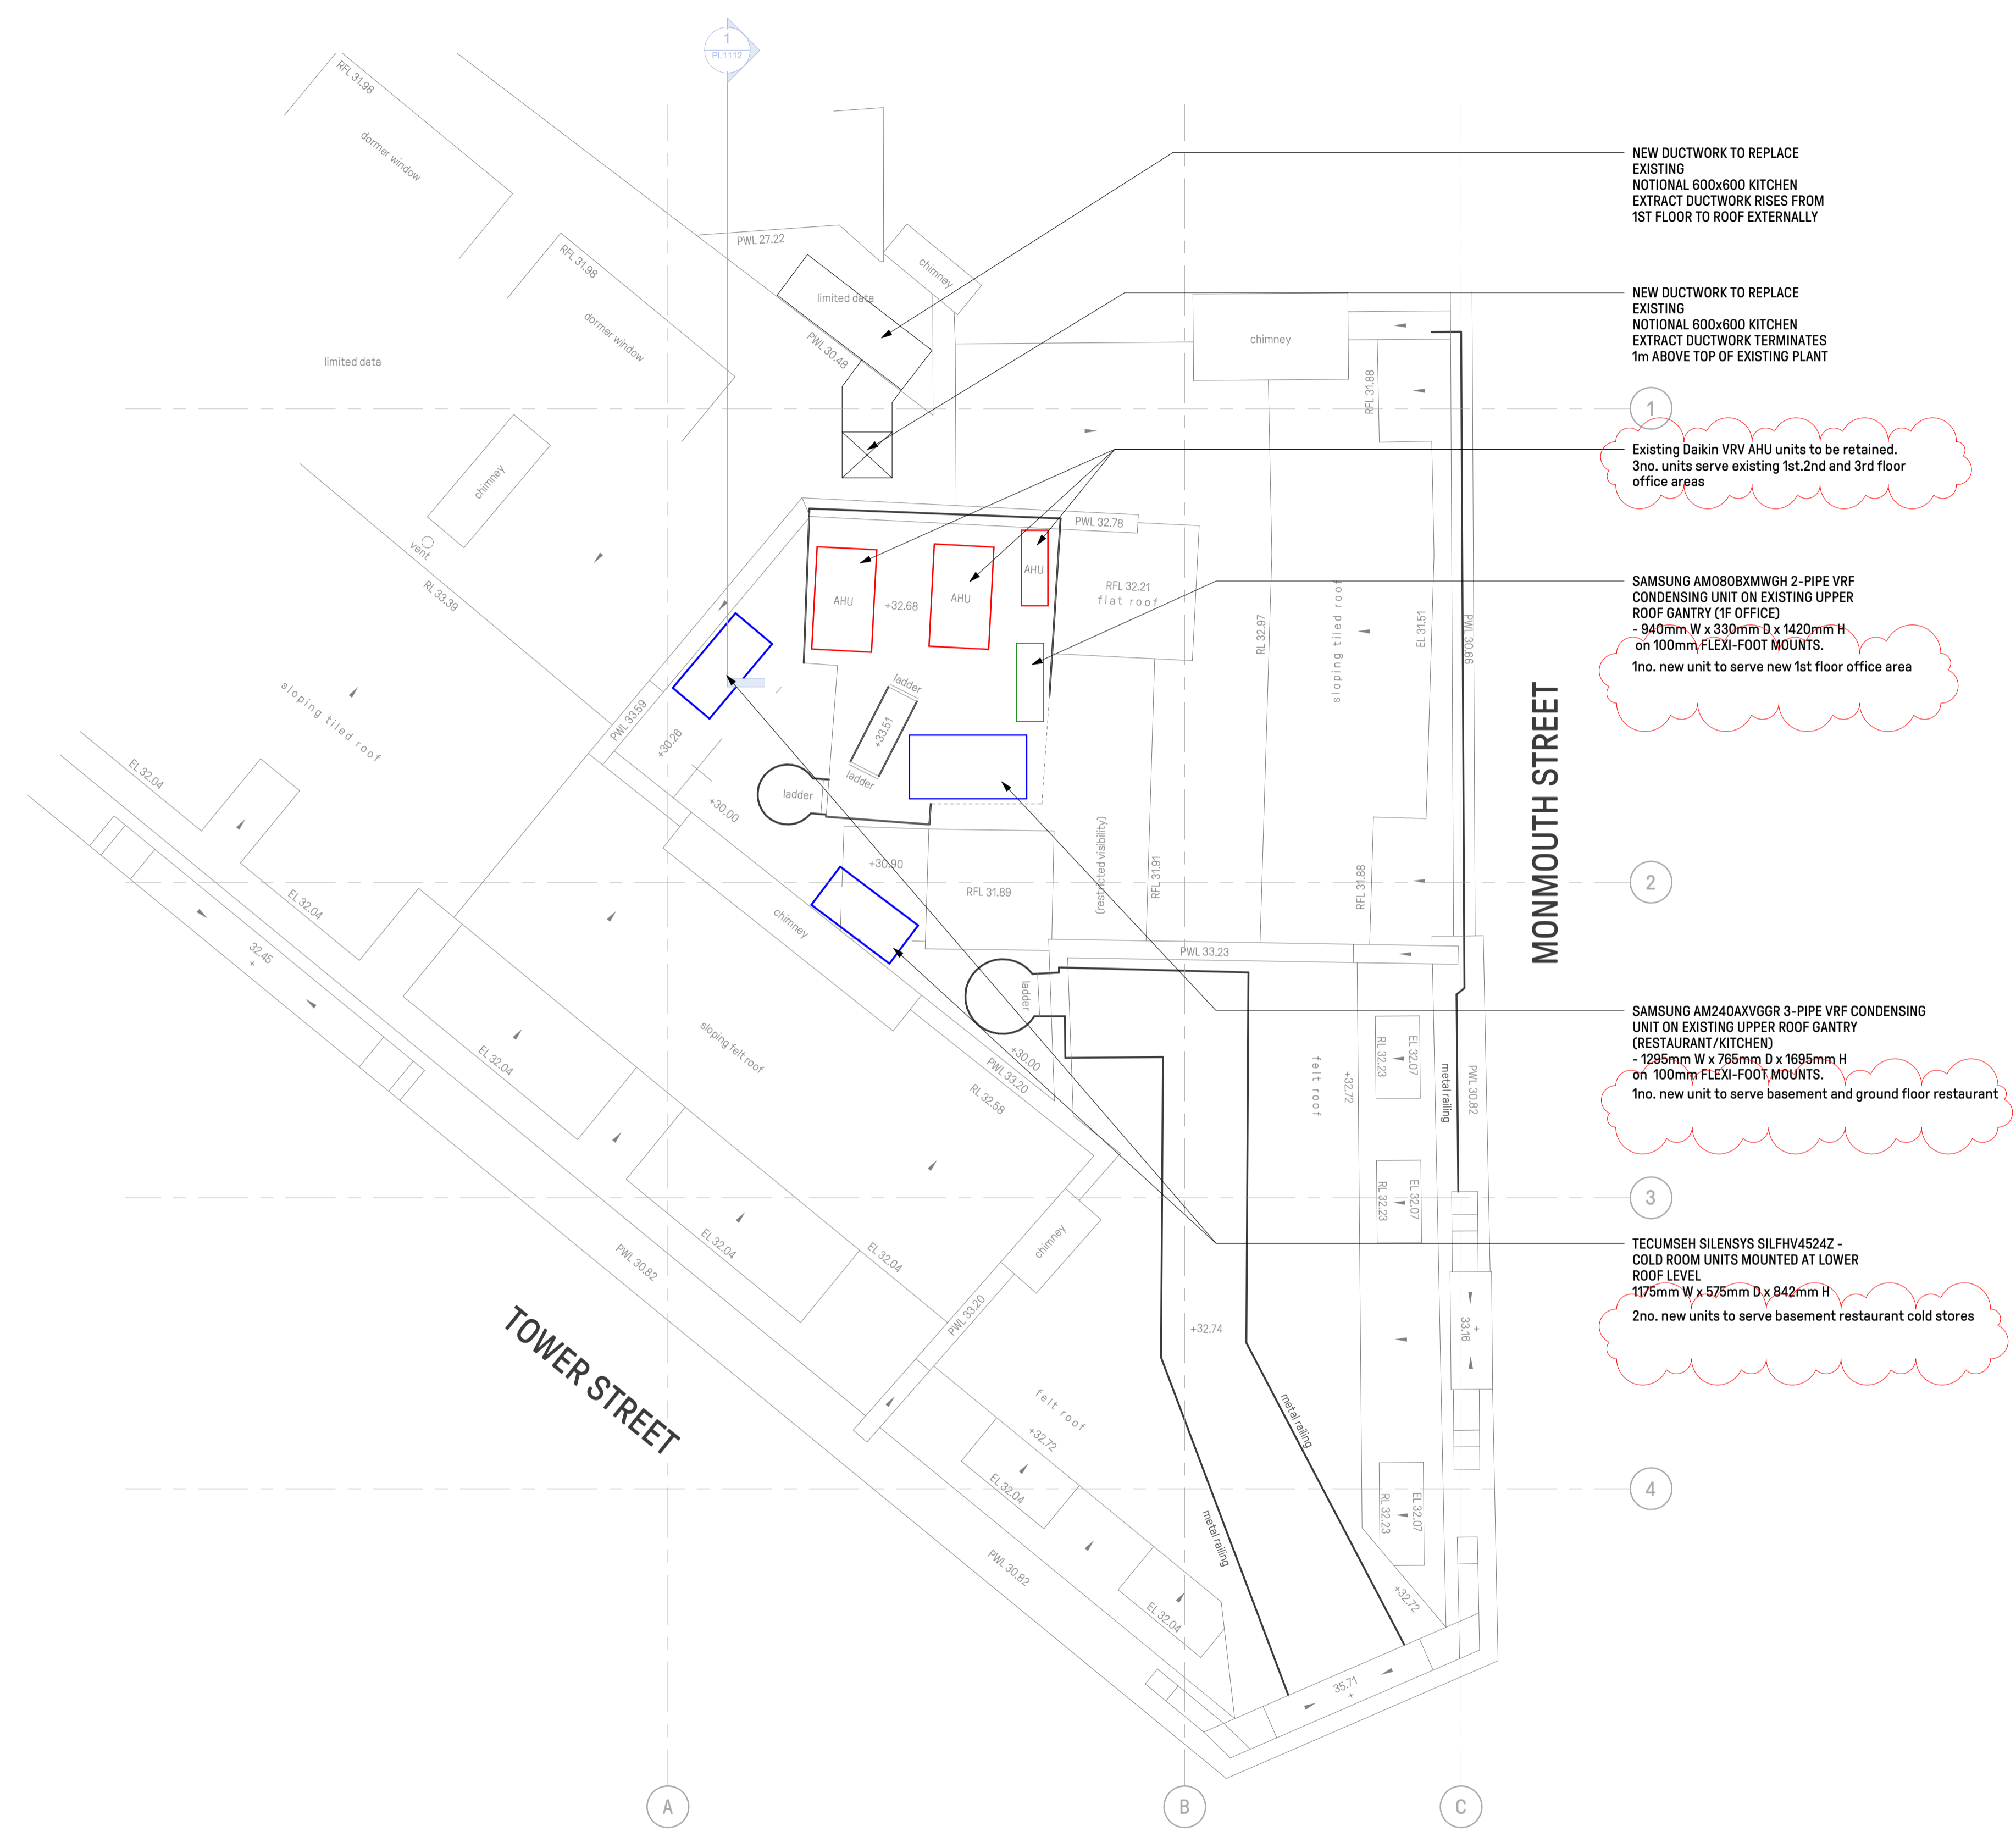

NEW DUCTWORK TO REPLACE EXISTING NOTIONAL 600x600 KITCHEN EXTRACT DUCTWORK RISES FROM 1ST FLOOR TO ROOF EXTERNALLY

NEW DUCTWORK TO REPLACE EXISTING NOTIONAL 600x600 KITCHEN EXTRACT DUCTWORK TERMINATES 1m ABOVE TOP OF EXISTING PLANT


Existing Daikin VRV AHU units to be retained. 3no. units serve existing 1st, 2nd and 3rd floor office areas

SAMSUNG AM080BXMWGH 2-PIPE VRF CONDENSING UNIT ON EXISTING UPPER ROOF GANTRY (1st FLOOR OFFICE)
- 940mm W x 330mm D x 1420mm H on 100mm FLEXI-FOOT MOUNTS.
1no. new unit to serve new 1st floor office area

SAMSUNG AM240AXVGR 3-PIPE VRF CONDENSING UNIT ON EXISTING UPPER ROOF GANTRY (RESTAURANT/KITCHEN)
- 1295mm W x 785mm D x 1695mm H on 100mm FLEXI-FOOT MOUNTS.
1no. new unit to serve basement and ground floor restaurant

TECUMSEH SILENSYS SILFHV4524Z - COLD ROOM UNITS MOUNTED AT LOWER ROOF LEVEL
1175mm W x 575mm D x 842mm H
2no. new units to serve basement restaurant cold stores

1 PROPOSED ROOF FLOOR PLAN
1:50

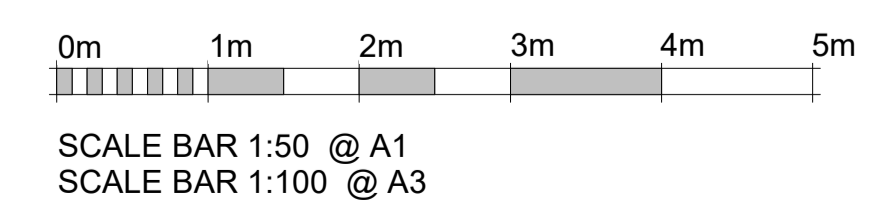

01	12.06.24	GD	Updated issue for Planning
-	26.03.24	GD	Issued for Planning
Rev	Date	By	Description

Project
**50-52 MONMOUTH STREET
COVENT GARDEN
LONDON**

Drawing Title
PROPOSED ROOF FLOOR PLAN

Project Status
PLANNING

Client Logo



Client
**SHAFTESBURY
CAPITAL**

Contract Number
n/a

Project Number
P23-065

Scale @ A1
1 : 50

Date
20/03/24

Drawn By
GD

Checked By
GD

Drawing Number Identifier
PL1106

Revision
01

Drawing Number
CGL-Z1-R1-DR-A-PL1106

28A Easton St
London, WC1X 0DS

020 7539 1200
www.cgluk.com

