



X PROPOSED
Second Floor Plan 1:100@A3

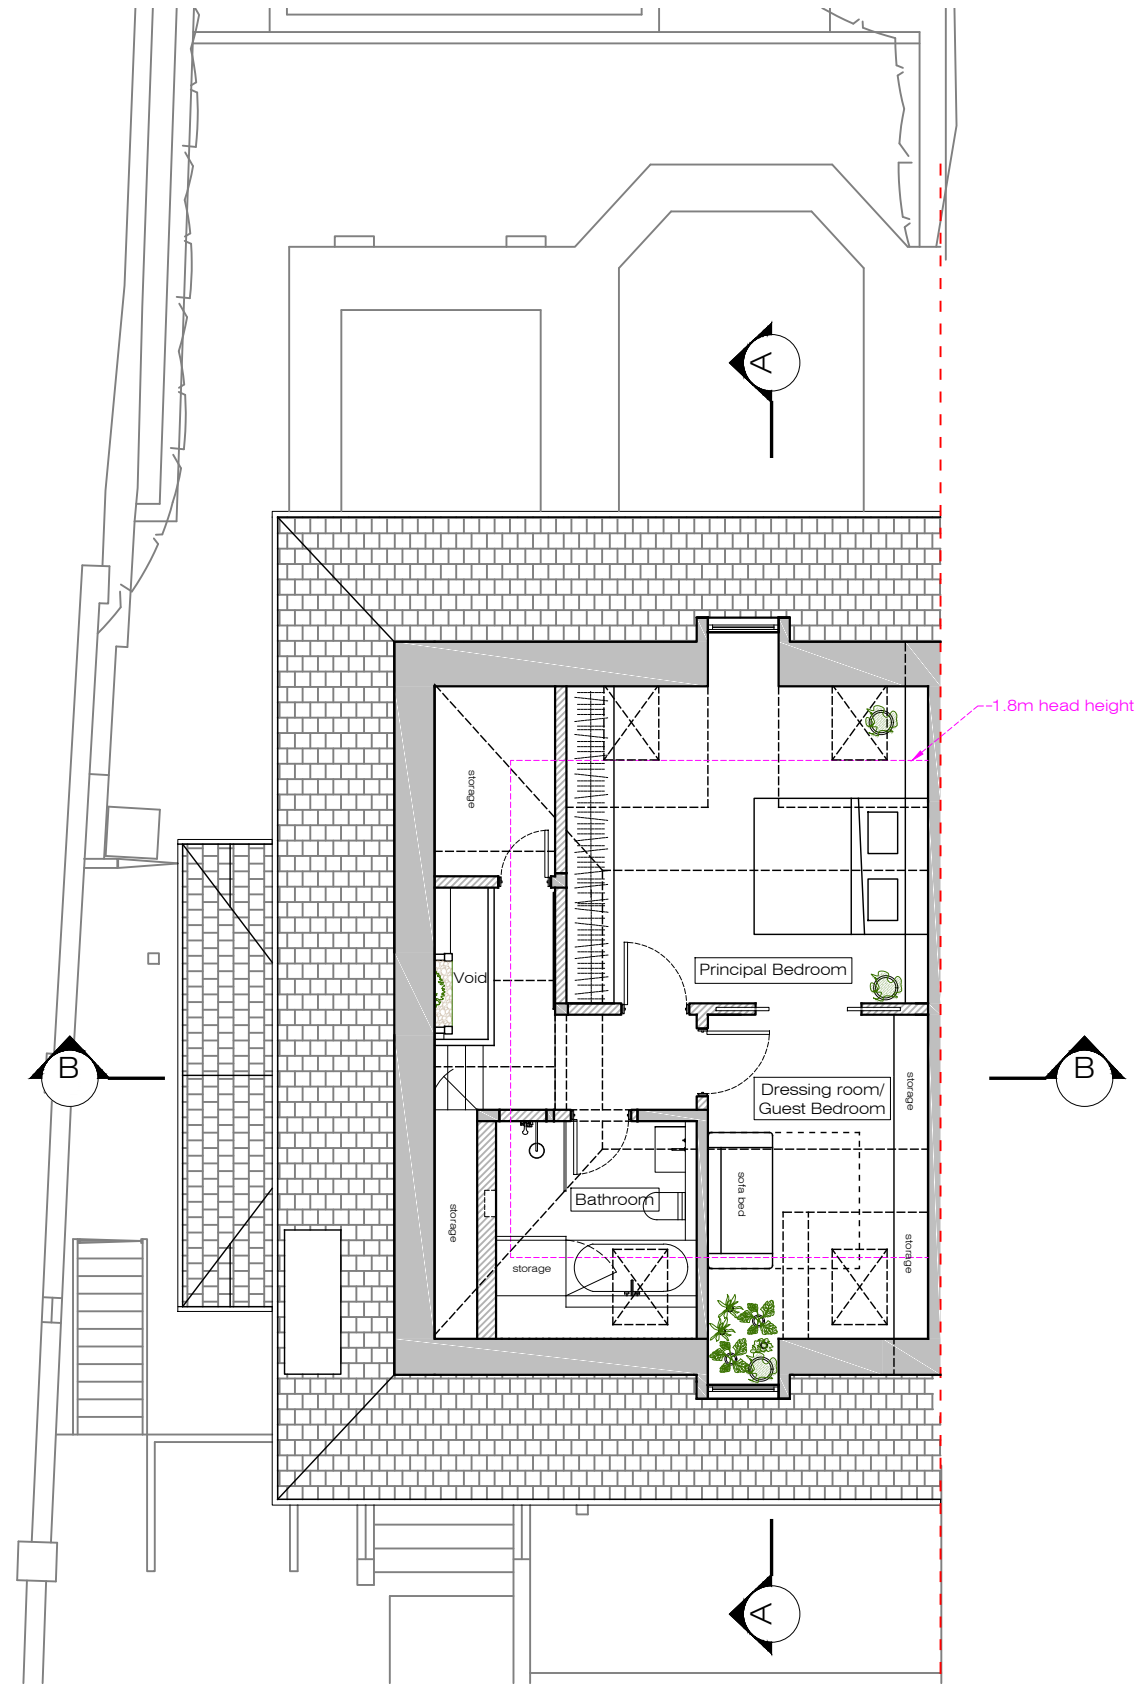

X PROPOSED
Third Floor Plan 1:100@A3

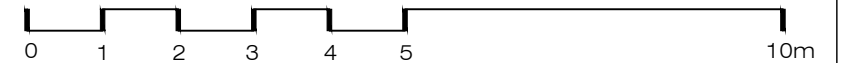

PLEASE NOTE:

- All dimensions to be checked on site before fabrication.
- Contractor to refer to engineers drawings before proceeding with works.
- All drawings and designs are covered by design right (intellectual property), and may not be distributed, copied or issued without written permission by the Architect.
- All design concepts are the sole property of the Architect and no adaptations, reproductions or copies may be made without written permission of the Architect.
- These drawings are subject to any variation required or recommendation by any statutory authority, or for the better carrying out of the works.
- Samples to be provided by contractor for XUL Architecture's approval.
- All finishes to XUL Architecture's satisfaction.
- All drawings to be approved by XUL Architecture prior to construction.

ADDITIONAL NOTE:

Issue key:

- Information (I)
- Planning (P)
- Tender (T)
- Construction (C)
- As Built (B)


Project Address
UF, 14 Thurlow Road

Issue For:
PLANNING


Scale	1:100@A3	PROPOSED	
Rev. Date	02.10.24	2F & 3F Floor Plans	
Drawn	AK	Dwg. No.	PA-01
Checked	RH	Rev.	P-01
Project Number		24013	



Ground Floor Office
33 Beisize Lane
London NW3 5AS
Office: +44 (0) 207 431 9014
info@xularchitecture.co.uk
www.xularchitecture.co.uk

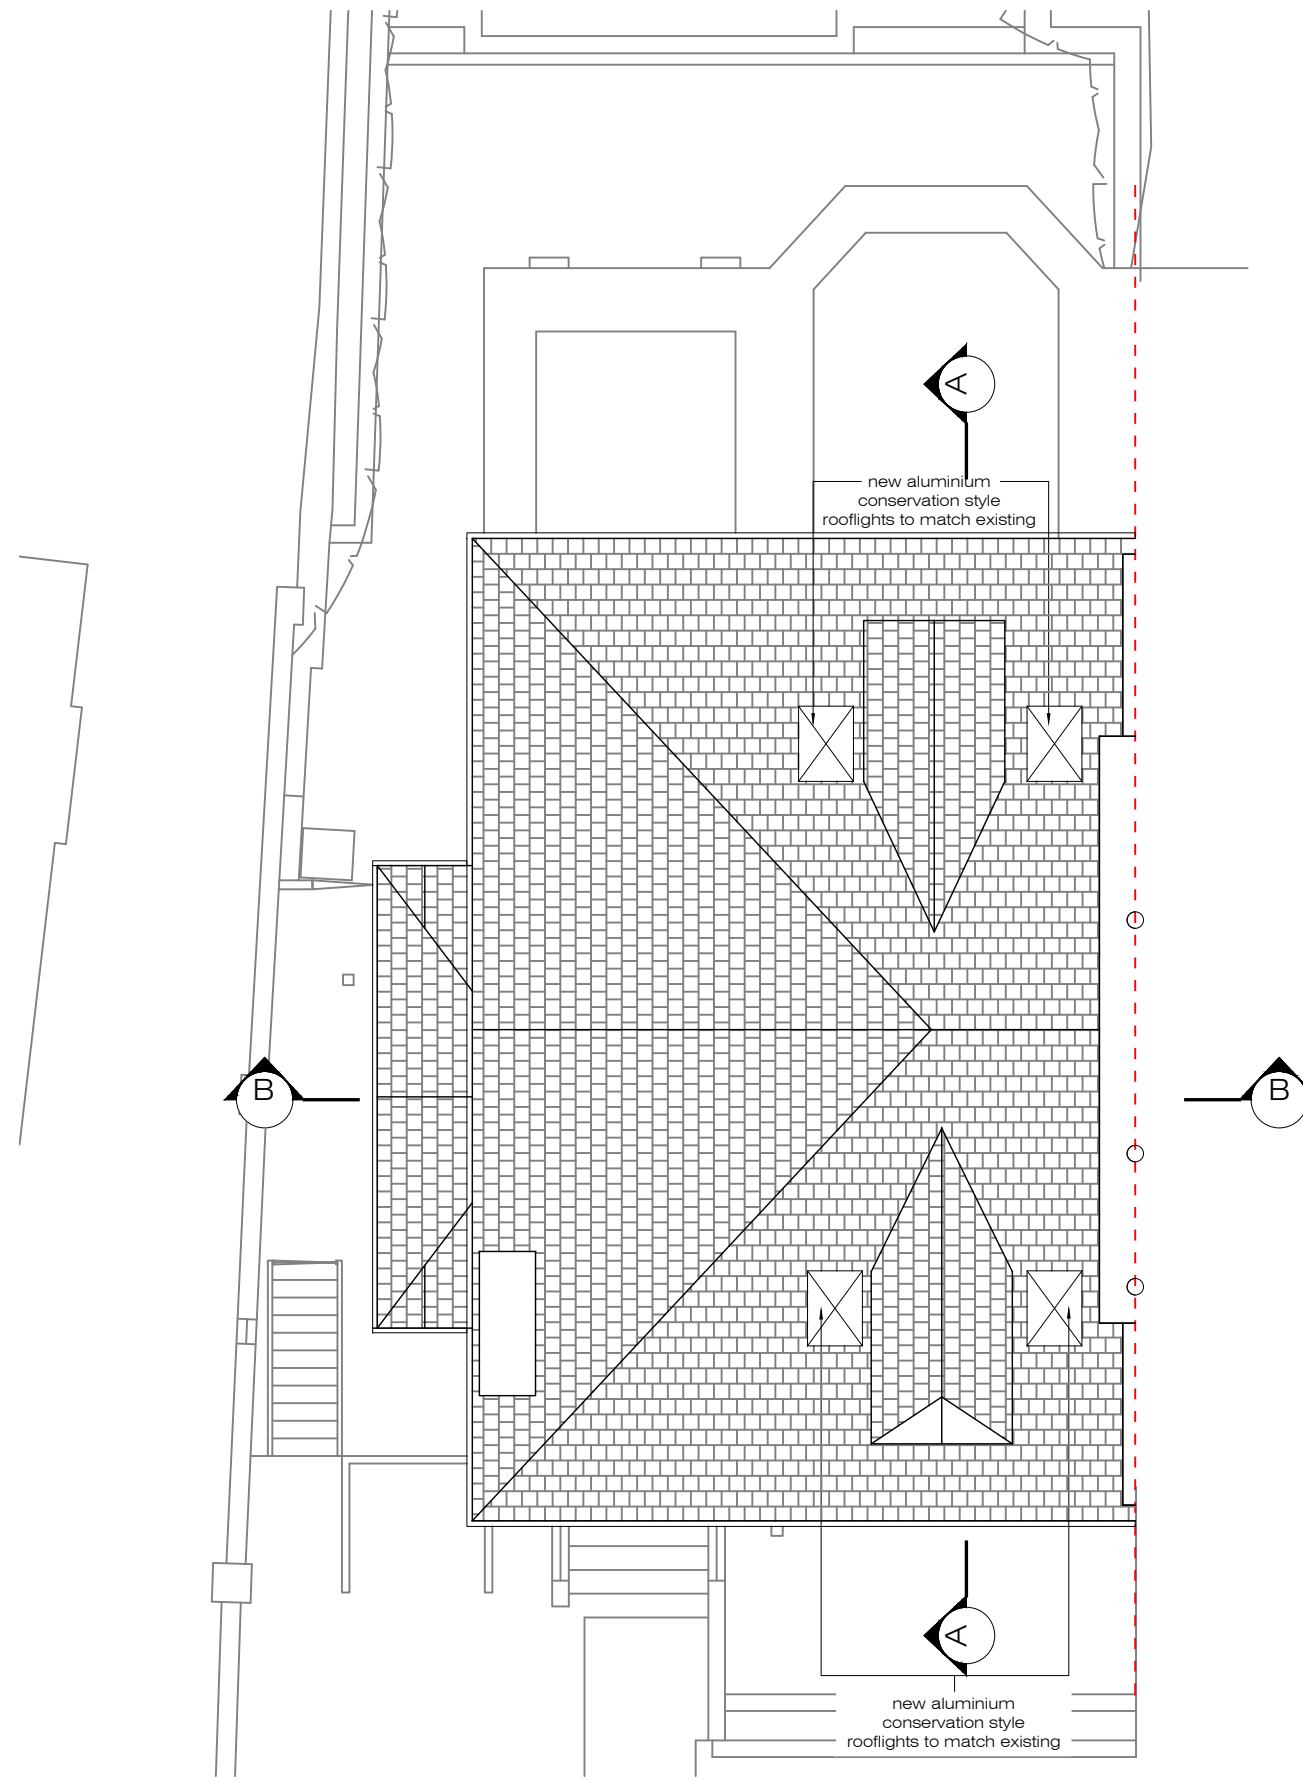

X PROPOSED
Roof Plan
1:100@A3

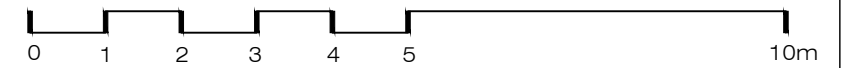

PLEASE NOTE:


- | | | |
|---|--|--|
| <ol style="list-style-type: none"> 1. All dimensions to be checked on site before fabrication. 2. Contractor to refer to engineers drawings before proceeding with works. 3. All drawings and designs are covered by design right (intellectual property), and may not be distributed, copied or issued without written permission by the Architect. | <ol style="list-style-type: none"> 4. All design concepts are the sole property of the Architect and no adaptations, reproductions or copies may be made without written permission of the Architect. 5. These drawings are subject to any variation required or recommendation by any statutory authority, or for the better carrying out of the works. | <ol style="list-style-type: none"> 6. Samples to be provided by contractor for XUL Architecture's approval. 7. All finishes to XUL Architecture's satisfaction. 8. All drawings to be approved by XUL Architecture prior to construction. |
|---|--|--|

ADDITIONAL NOTE:

Issue key: Information (I) Planning (P) Tender (T) Construction (C) As Built (B)	Project Address UF,14 Thurlow Road		Issue For: PLANNING	
	Scale	1:100@A3	PROPOSED	
	Rev. Date	02.10.24	Roof Plan	
	Drawn	AK	Dwg. No.	PA-02
	Checked	RH	Rev.	P-01
			Project Number	24013




Ground Floor Office
33 Belsize Lane
London NW3 5AS
Office: +44 (0) 207 431 9014
info@xularchitecture.co.uk
www.xularchitecture.co.uk

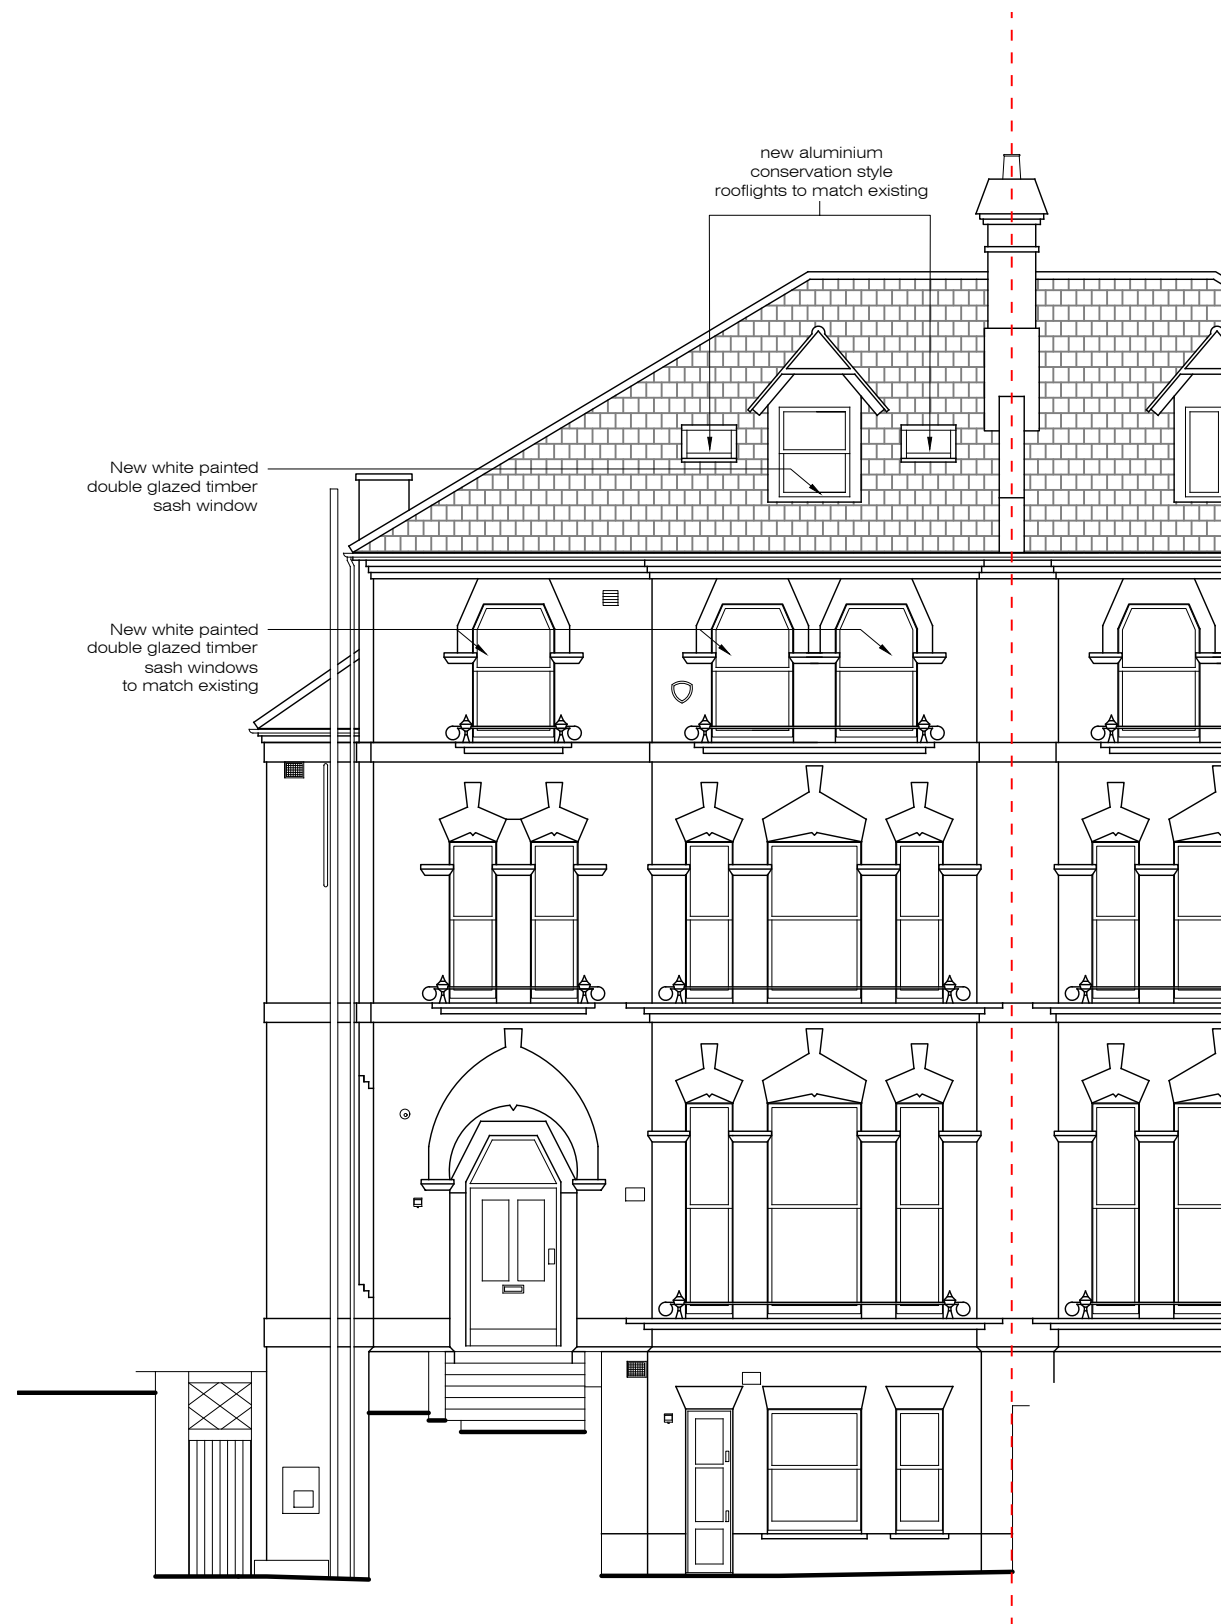

X PROPOSED
Front Elevation 1:100@A3



X PROPOSED
Rear Elevation 1:100@A3

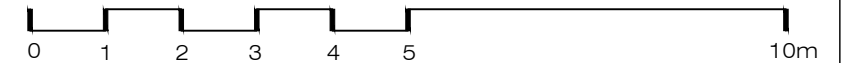

Ground Floor Office
33 Belsize Lane
London NW3 5AS
Office: +44 (0) 207 431 9014
info@xularchitecture.co.uk
www.xularchitecture.co.uk

PLEASE NOTE:


1. All dimensions to be checked on site before fabrication.
2. Contractor to refer to engineers drawings before proceeding with works.
3. All drawings and designs are covered by design right (intellectual property), and may not be distributed, copied or issued without written permission by the Architect.
4. All design concepts are the sole property of the Architect and no adaptations, reproductions or copies may be made without written permission of the Architect.
5. These drawings are subject to any variation required or recommendation by any statutory authority, or for the better carrying out of the works.
6. Samples to be provided by contractor for XUL Architecture's approval.
7. All finishes to XUL Architecture's satisfaction.
8. All drawings to be approved by XUL Architecture prior to construction.

ADDITIONAL NOTE:

Issue key: Information (I) Planning (P) Tender (T) Construction (C) As Built (B)	Project Address UF,14 Thurlow Road		Issue For: PLANNING	
	Scale	1:100@A3	PROPOSED	
	Rev. Date	02.10.24	Front & Rear Elevations	
	Drawn	AK	Dwg. No.	PA-03 Rev. P-01
	Checked	RH	Project Number	24013



X PROPOSED
Side Elevation 1:100@A3

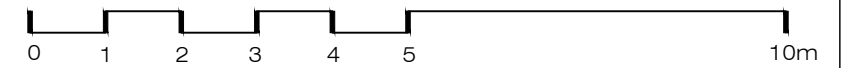

PLEASE NOTE:


- | | | |
|---|--|--|
| <ol style="list-style-type: none"> 1. All dimensions to be checked on site before fabrication, 2. Contractor to refer to engineers drawings before proceeding with works. 3. All drawings and designs are covered by design right (intellectual property), and may not be distributed, copied or issued without written permission by the Architect. | <ol style="list-style-type: none"> 4. All design concepts are the sole property of the Architect and no adaptations, reproductions or copies may be made without written permission of the Architect. 5. These drawings are subject to any variation required or recommendation by any statutory authority, or for the better carrying out of the works. | <ol style="list-style-type: none"> 6. Samples to be provided by contractor for XUL Architecture's approval. 7. All finishes to XUL Architecture's satisfaction. 8. All drawings to be approved by XUL Architecture prior to construction. |
|---|--|--|

ADDITIONAL NOTE:


Issue key: Information (I) Planning (P) Tender (T) Construction (C) As Built (B)	Project Address UF,14 Thurlow Road		Issue For: PLANNING			
	Scale	1:100@A3	PROPOSED			
	Rev. Date	02.10.24	Side Elevation			
	Drawn	AK	Dwg. No.	PA-04	Rev.	P-01
	Checked	RH	Project Number	24013		




Ground Floor Office
33 Belsize Lane
London NW3 5AS
Office: +44 (0) 207 431 9014
info@xularchitecture.co.uk
www.xularchitecture.co.uk

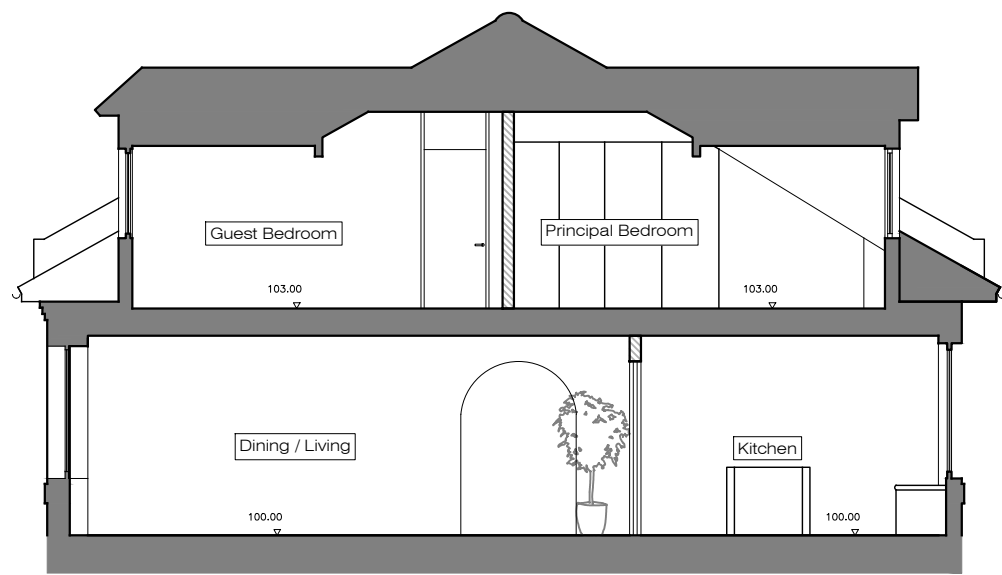

X PROPOSED
Section A-A 1:100@A3

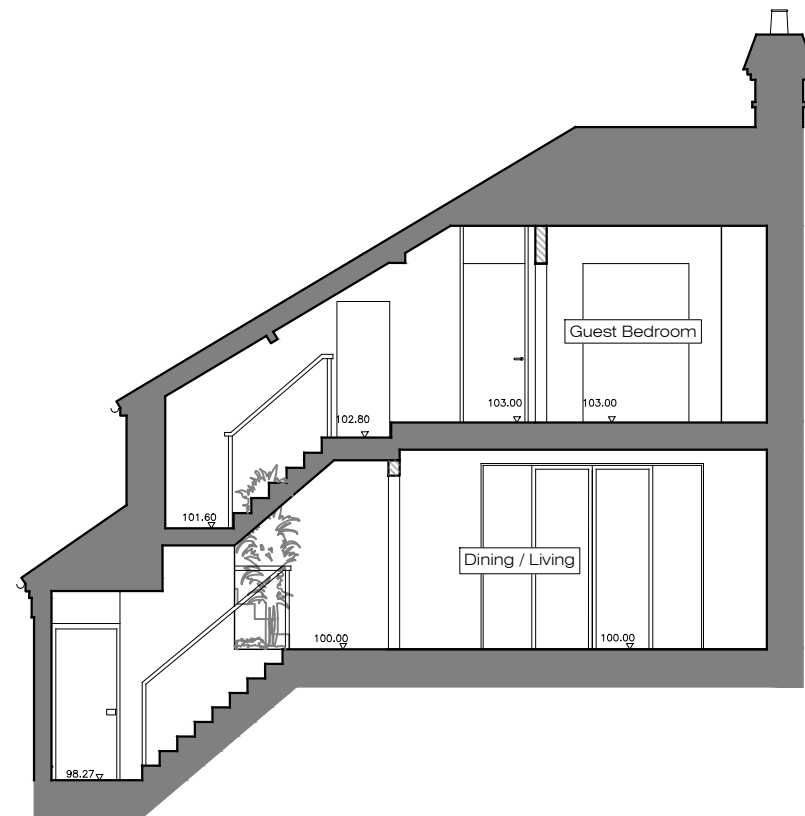

X PROPOSED
Section B-B 1:100@A3

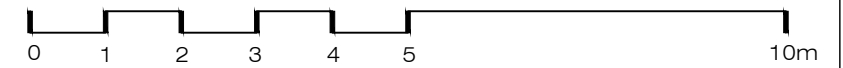

Ground Floor Office
33 Belsize Lane
London NW3 5AS
Office: +44 (0) 207 431 9014
info@xularchitecture.co.uk
www.xularchitecture.co.uk

PLEASE NOTE:

1. All dimensions to be checked on site before fabrication,
2. Contractor to refer to engineers drawings before proceeding with works.
3. All drawings and designs are covered by design right (intellectual property), and may not be distributed, copied or issued without written permission by the Architect.
4. All design concepts are the sole property of the Architect and no adaptations, reproductions or copies may be made without written permission of the Architect.
5. These drawings are subject to any variation required or recommendation by any statutory authority, or for the better carrying out of the works.
6. Samples to be provided by contractor for XUL Architecture's approval.
7. All finishes to XUL Architecture's satisfaction.
8. All drawings to be approved by XUL Architecture prior to construction.

ADDITIONAL NOTE:

Issue key:

- Information (I)
- Planning (P)
- Tender (T)
- Construction (C)
- As Built (B)

Project Address
UF,14 Thurlow Road

Scale 1:100@A3 PROPOSED

Rev. Date 02.10.24 Sections A-A & B-B

Drawn AK Dwg. No. PA-05 Rev. P-01

Checked RH Project Number 24013

Issue For:
PLANNING