


)

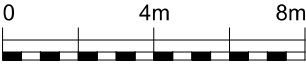

Emil Eve Architects



51 Regents Studios
London, E8 4QN
T 07805662839 E info@emileve.co.uk
www.emileve.co.uk

GENERAL NOTES:
Do not scale from drawings.
Errors to be reported immediately to the Architect.
To be read in conjunction with all relevant Architects', Services and
Structural Engineers' drawings.
All existing site, tree and building information has been compiled
from different sources. All dimensions to be checked on site.

P1 11/10/24 Planning

Rev. Date Description

Project
160 Leighton Road
NW5 2RE

Project number
124

Client
Alex & James

Drawing name
Existing Site Plan

Drawing number
124_EX_050


Date
October 2024

Scale / Format
1:200 @ A3


Project Status
Information

Issue

P1

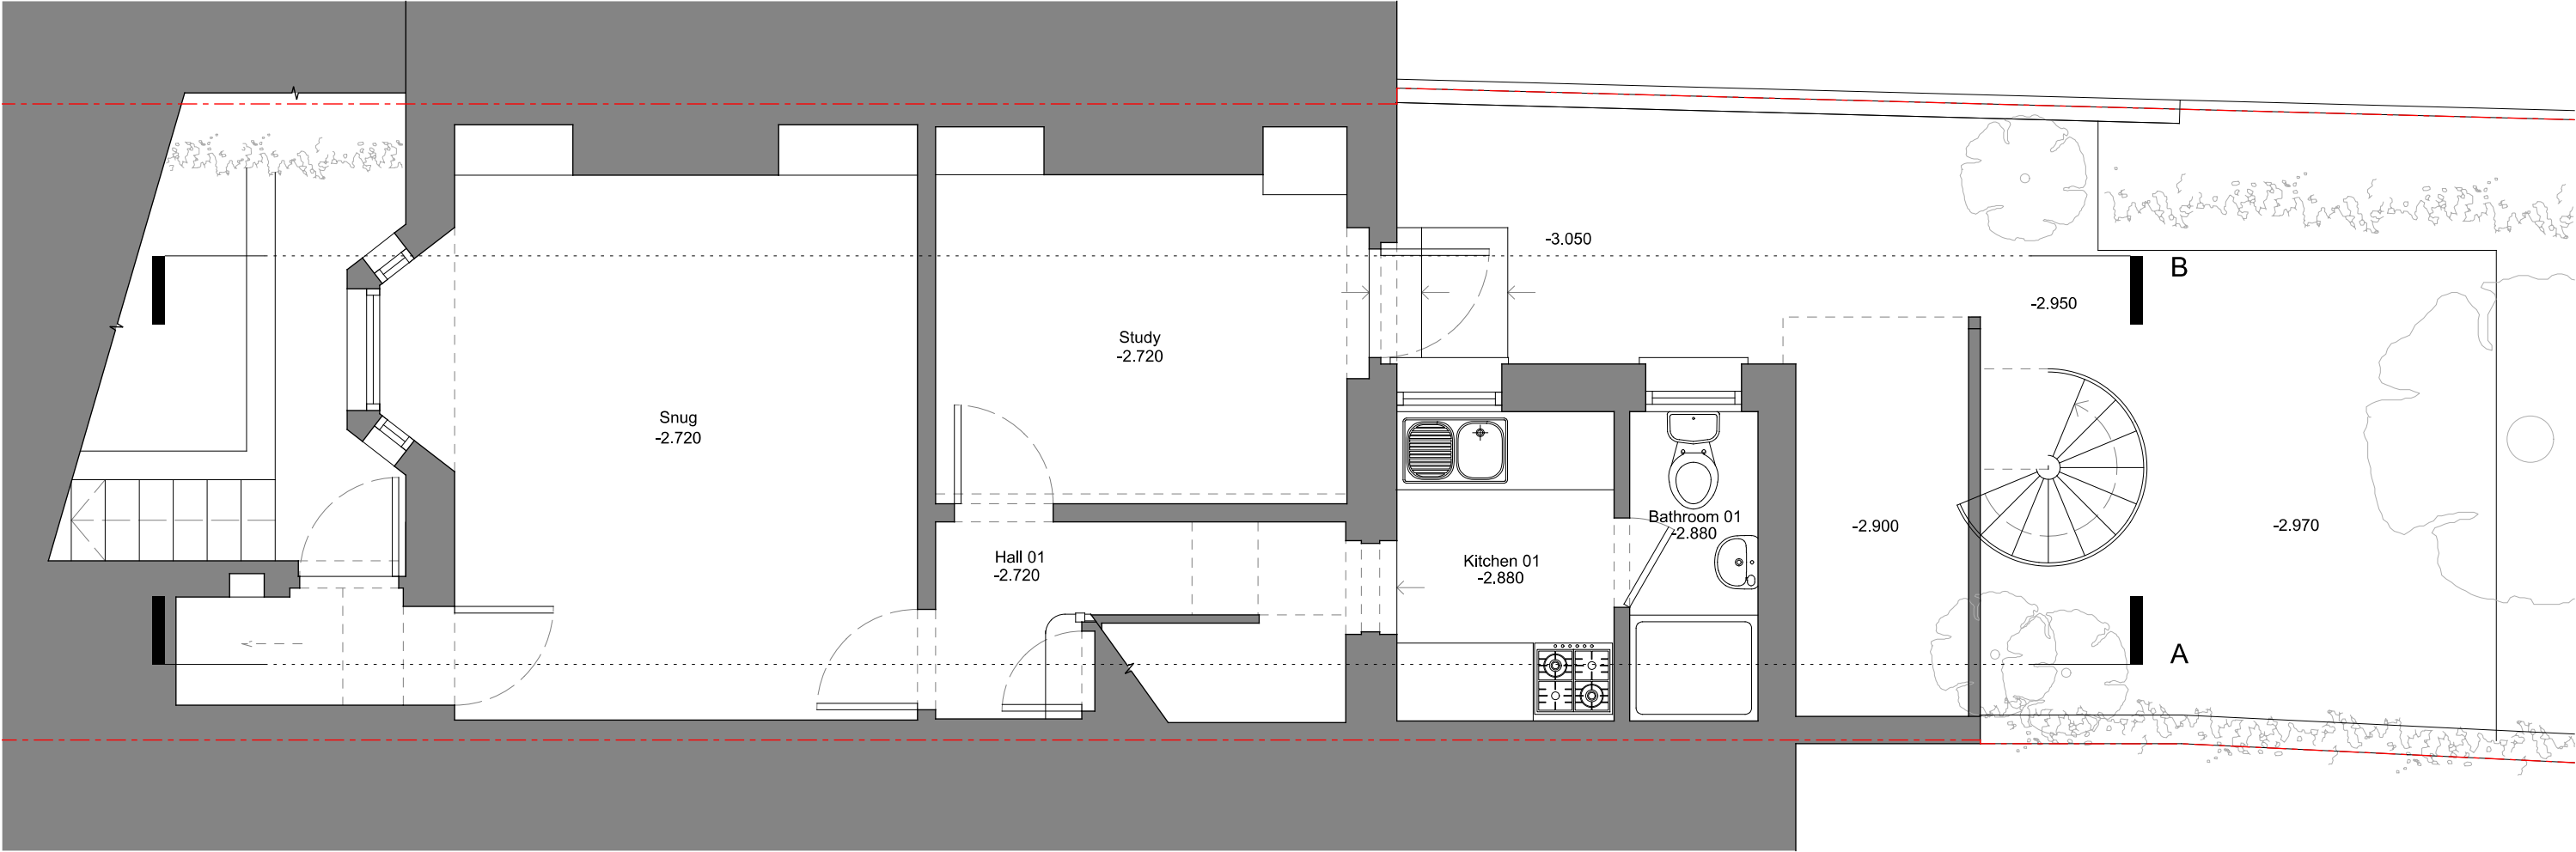

Emil Eve Architects

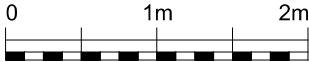

51 Regents Studios
London, E8 4QN
T 07805662839 E info@emileve.co.uk
www.emileve.co.uk

GENERAL NOTES:
Do not scale from drawings.
Errors to be reported immediately to the Architect.
To be read in conjunction with all relevant Architects', Services and Structural Engineers' drawings.
All existing site, tree and building information has been compiled from different sources. All dimensions to be checked on site.

P1 11/10/24 Planning

Rev. Date Description

Project
160 Leighton Road
NW5 2RE

Project number
124


Client
Alex & James

Drawing name
Existing Lower
Ground Floor Plan


Drawing number
124_EX_109

Date
October 2024
Scale / Format
1:50 @ A3
Project Status
Information

Issue
P1

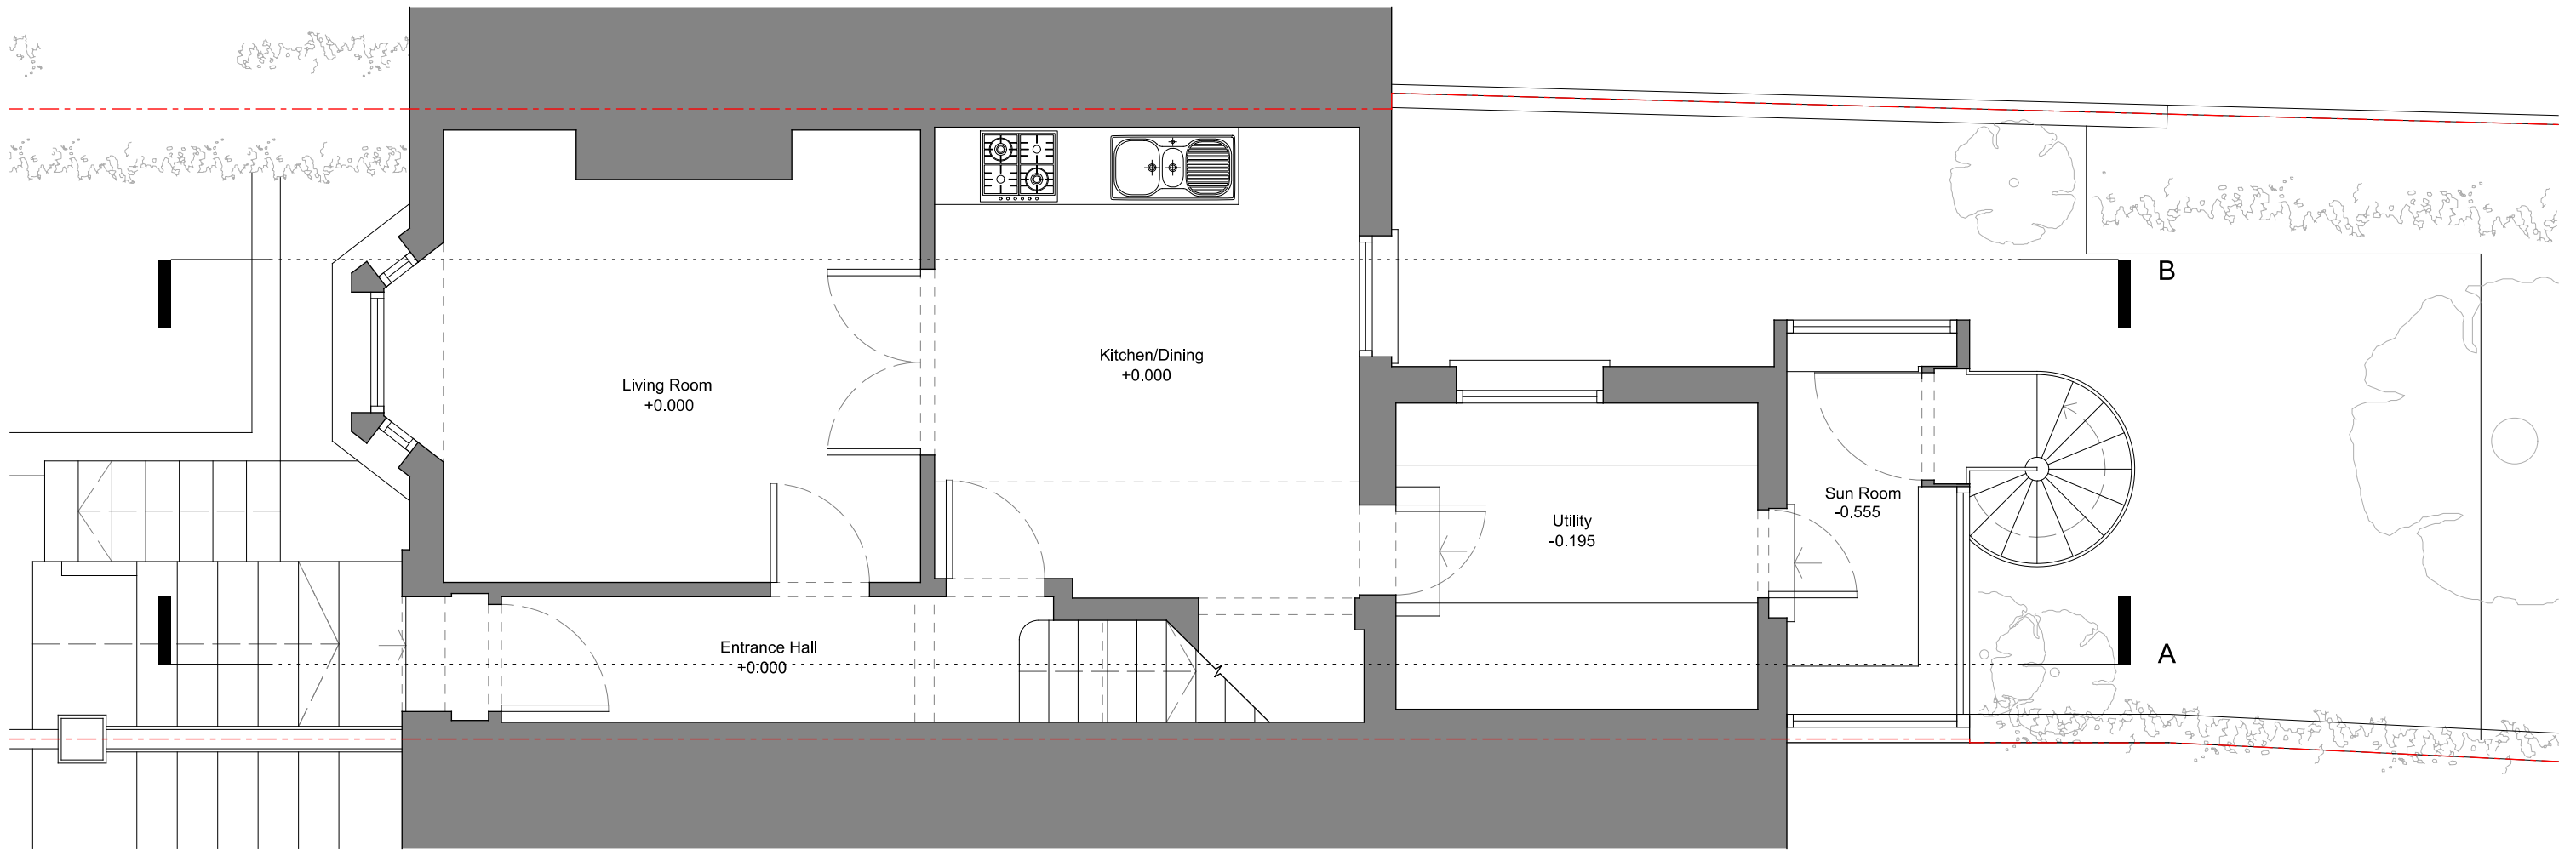

Emil Eve Architects

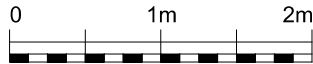

51 Regents Studios
London, E8 4QN
T 07805662839 E info@emileve.co.uk
www.emileve.co.uk

GENERAL NOTES:
Do not scale from drawings.
Errors to be reported immediately to the Architect.
To be read in conjunction with all relevant Architects', Services and Structural Engineers' drawings.
All existing site, tree and building information has been compiled from different sources. All dimensions to be checked on site.

P1 11/10/24 Planning

Rev. Date Description

Project
160 Leighton Road
NW5 2RE

Project number
124


Client
Alex & James

Drawing name
Existing Upper
Ground Floor Plan


Drawing number
124_EX_110

Date
October 2024
Scale / Format
1:50 @ A3
Project Status
Information

Issue
P1

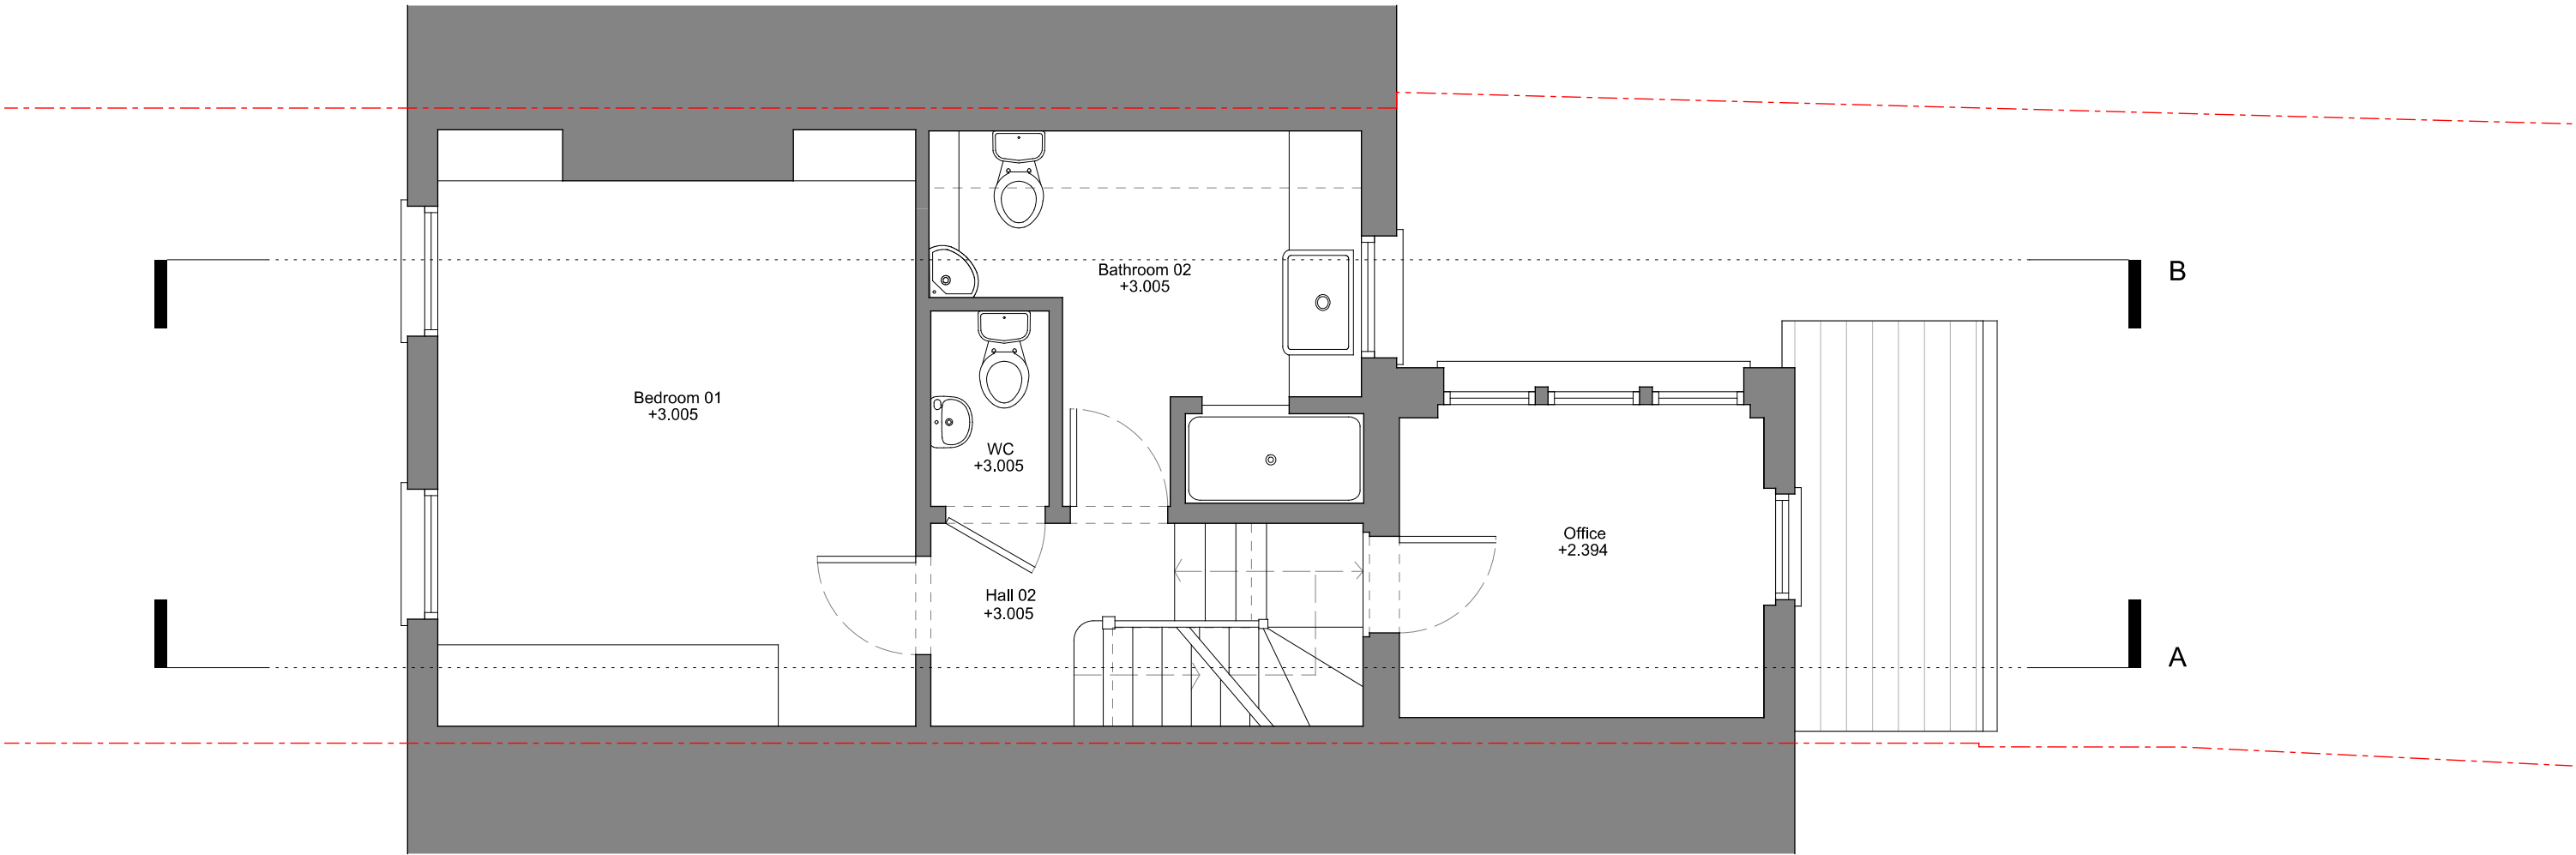

Emil Eve Architects

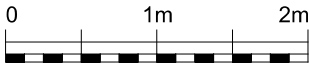

51 Regents Studios
London, E8 4QN
T 07805662839 E info@emileve.co.uk
www.emileve.co.uk

GENERAL NOTES:
Do not scale from drawings.
Errors to be reported immediately to the Architect.
To be read in conjunction with all relevant Architects', Services and Structural Engineers' drawings.
All existing site, tree and building information has been compiled from different sources. All dimensions to be checked on site.

P1 11/10/24 Planning

Rev. Date Description

Project
160 Leighton Road
NW5 2RE

Project number
124

Client
Alex & James

Drawing name
Existing First Floor
Plan

Drawing number
124_EX_111


Date
October 2024

Scale / Format
1:50 @ A3


Project Status
Information

Issue

P1

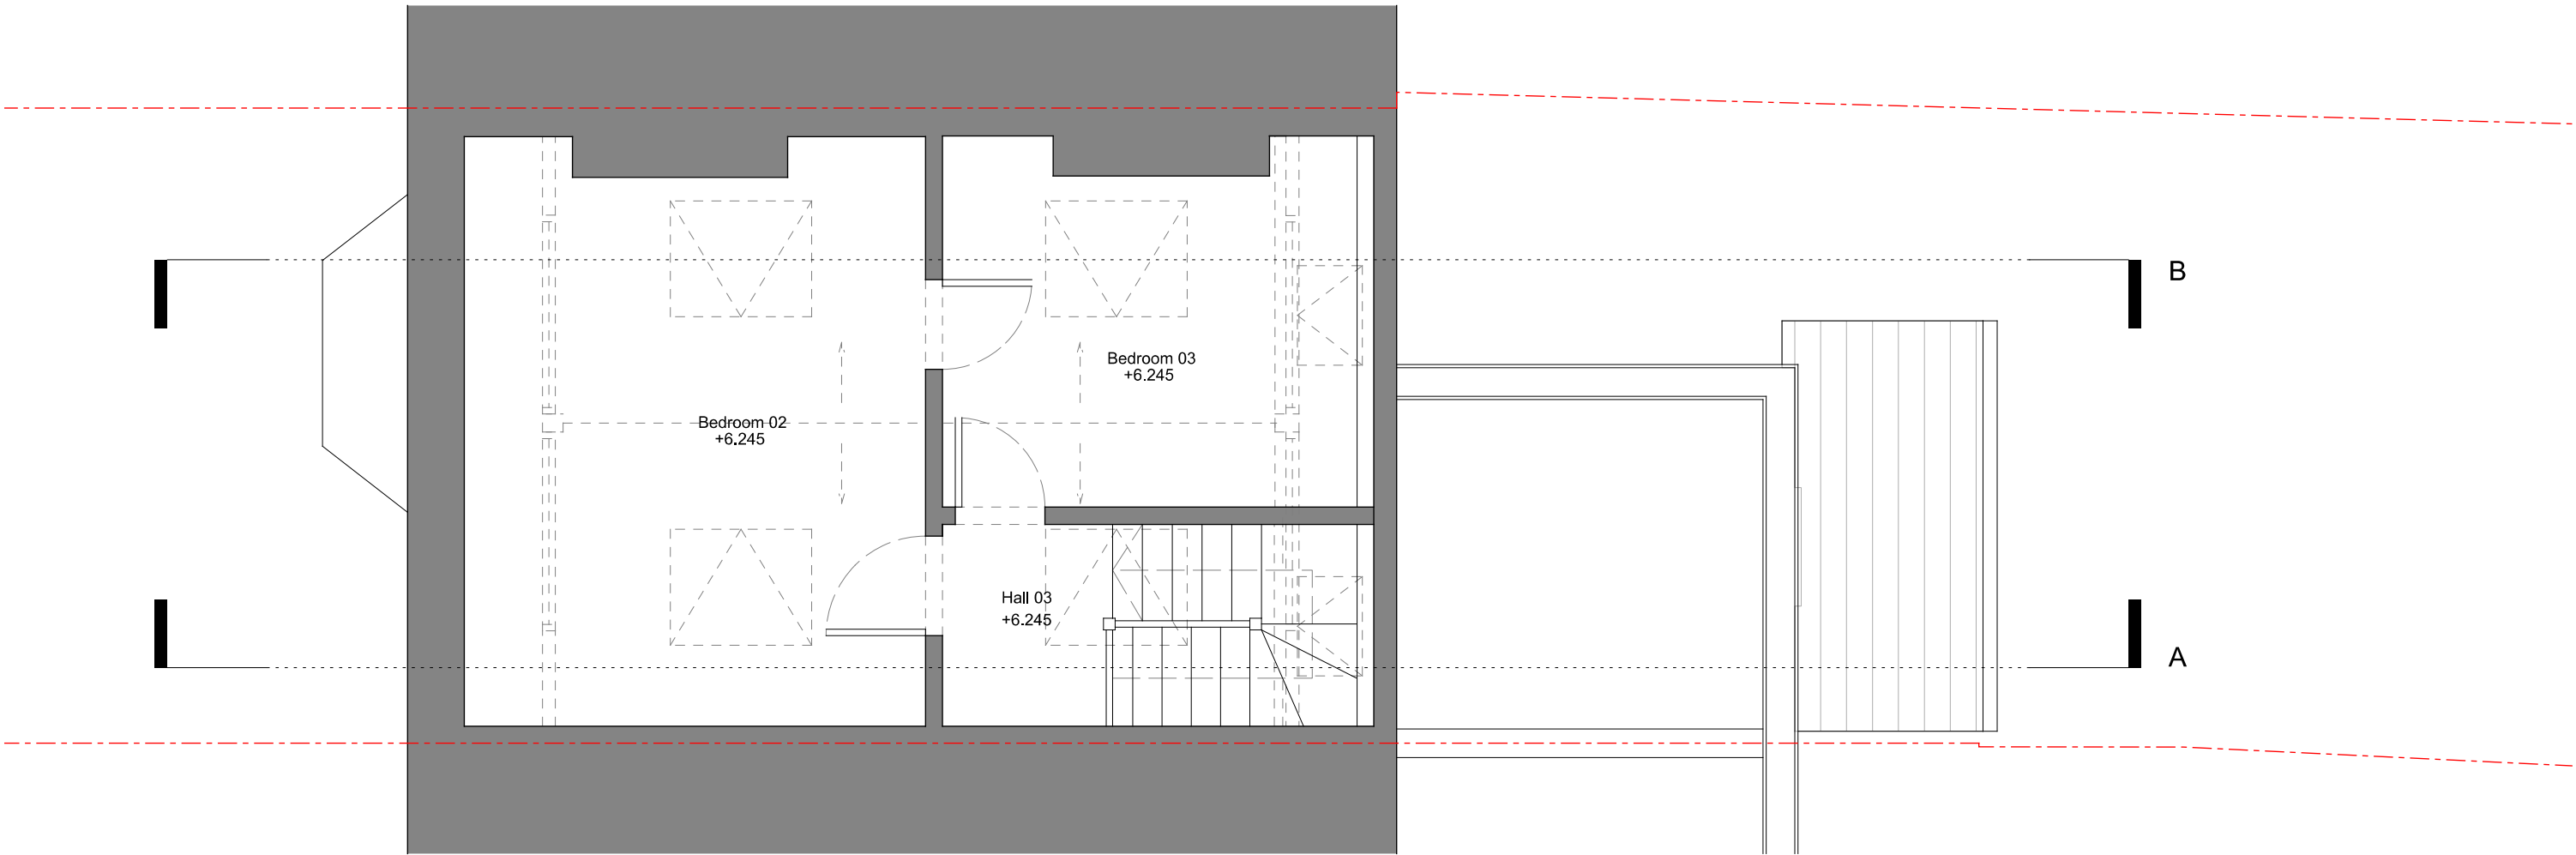

Emil Eve Architects

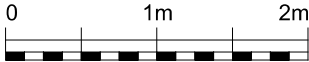

51 Regents Studios
London, E8 4QN
T 07805662839 E info@emileve.co.uk
www.emileve.co.uk

GENERAL NOTES:
Do not scale from drawings.
Errors to be reported immediately to the Architect.
To be read in conjunction with all relevant Architects', Services and Structural Engineers' drawings.
All existing site, tree and building information has been compiled from different sources. All dimensions to be checked on site.

P1 11/10/24 Planning

Rev. Date Description

Project
160 Leighton Road
NW5 2RE

Project number
124

Client
Alex & James

Drawing name
Existing Second
Floor Plan


Drawing number
124_EX_112

Date
October 2024


Scale / Format
1:50 @ A3

Project Status
Information

Issue
P1

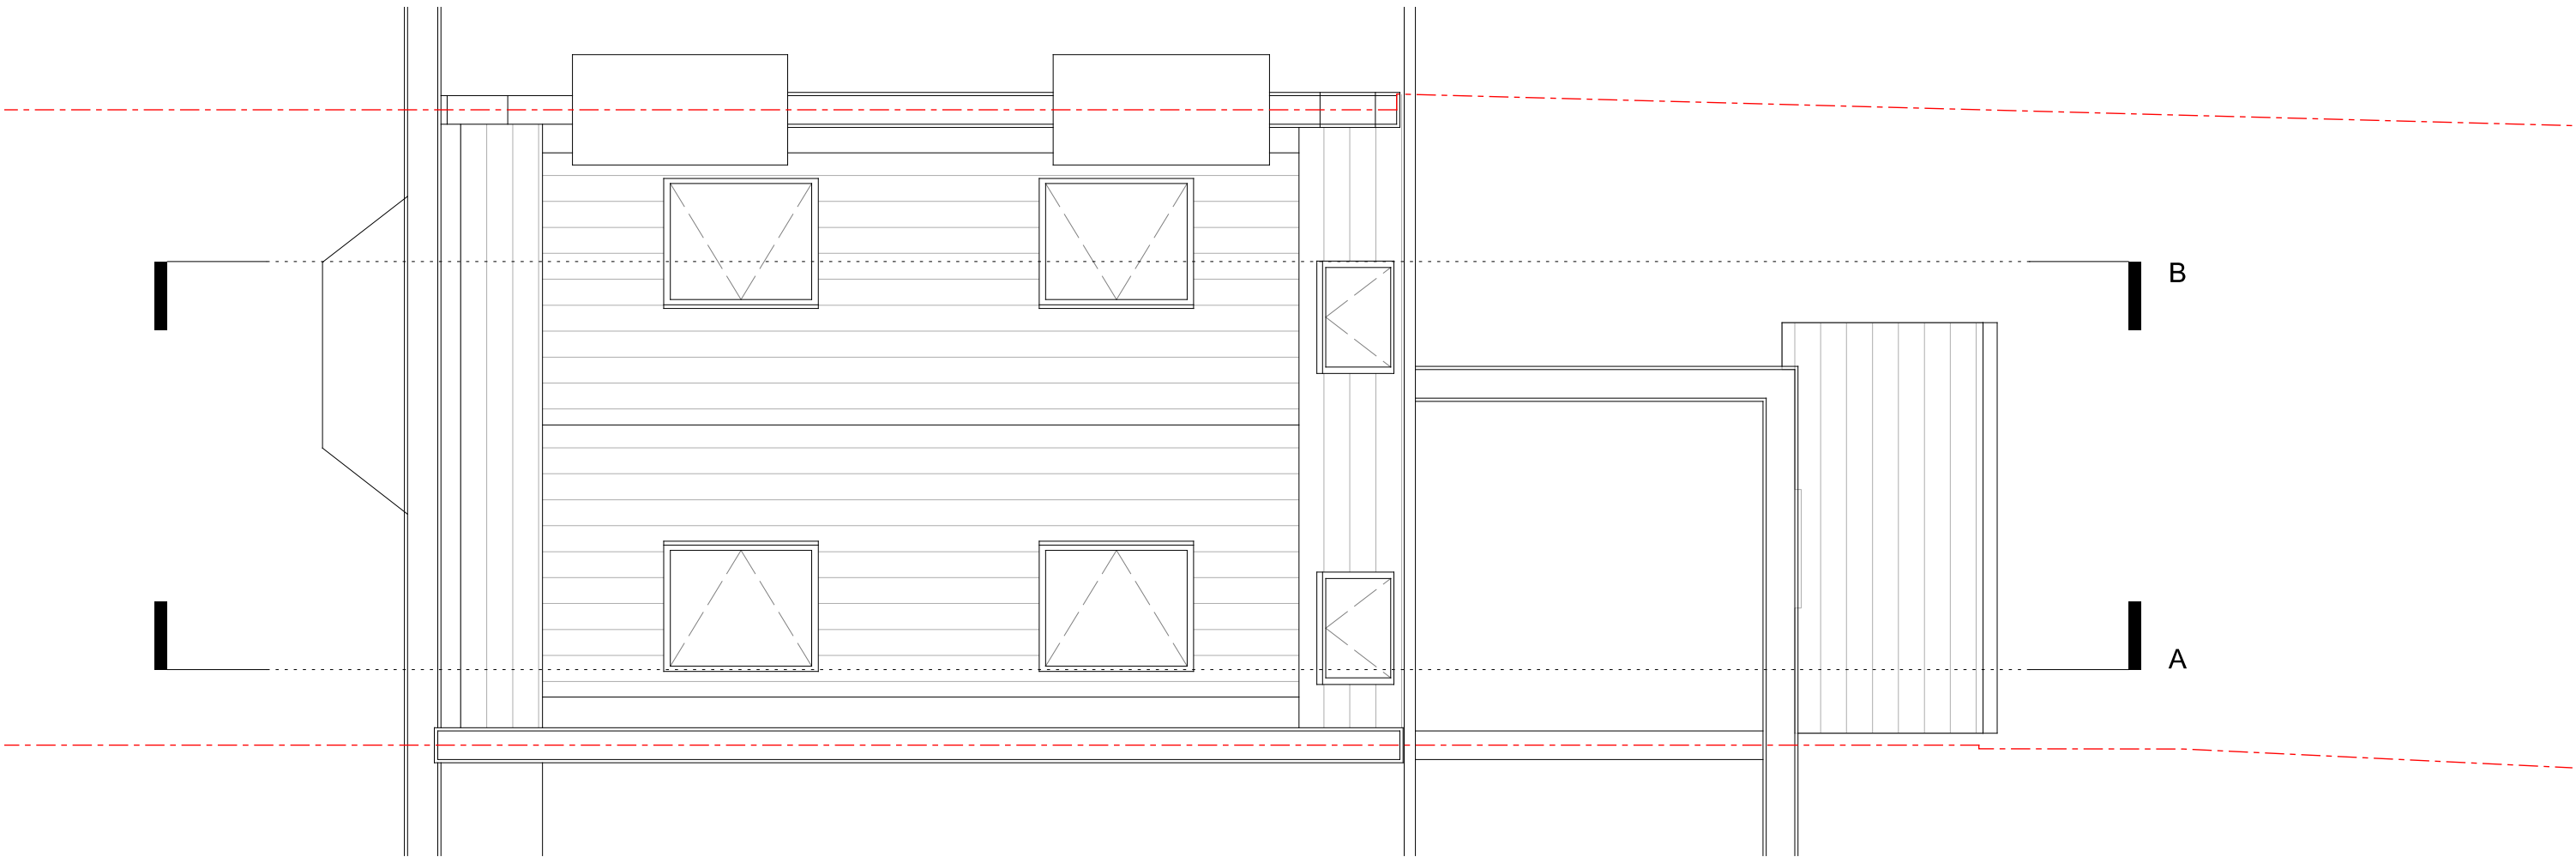

Emil Eve Architects

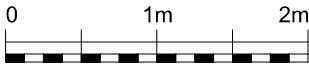

51 Regents Studios
London, E8 4QN
T 07805662839 E info@emileve.co.uk
www.emileve.co.uk

GENERAL NOTES:
Do not scale from drawings.
Errors to be reported immediately to the Architect.
To be read in conjunction with all relevant Architects', Services and Structural Engineers' drawings.
All existing site, tree and building information has been compiled from different sources. All dimensions to be checked on site.

P1 11/10/24 Planning

Rev. Date Description

Project
160 Leighton Road
NW5 2RE

Project number
124

Client
Alex & James

Drawing name
Existing Roof
Plan

Drawing number
124_EX_113

Date
October 2024
Scale / Format
1:50 @ A3
Project Status
Information

Issue
P1



Emil Eve Architects



51 Regents Studios
London, E8 4QN
T 07805662839 E info@emileve.co.uk
www.emileve.co.uk

GENERAL NOTES:
Do not scale from drawings.
Errors to be reported immediately to the Architect.
To be read in conjunction with all relevant Architects', Services and Structural Engineers' drawings.
All existing site, tree and building information has been compiled from different sources. All dimensions to be checked on site.

P1 11/10/24 Planning

Rev. Date Description

Project
160 Leighton Road
NW5 2RE

Project number
124

Client
Alex & James

Drawing name
Existing Front Elevation


Drawing number
124_EX_200

Date
October 2024


Scale / Format
1:100 @ A3

Project Status
Information

Issue
P1

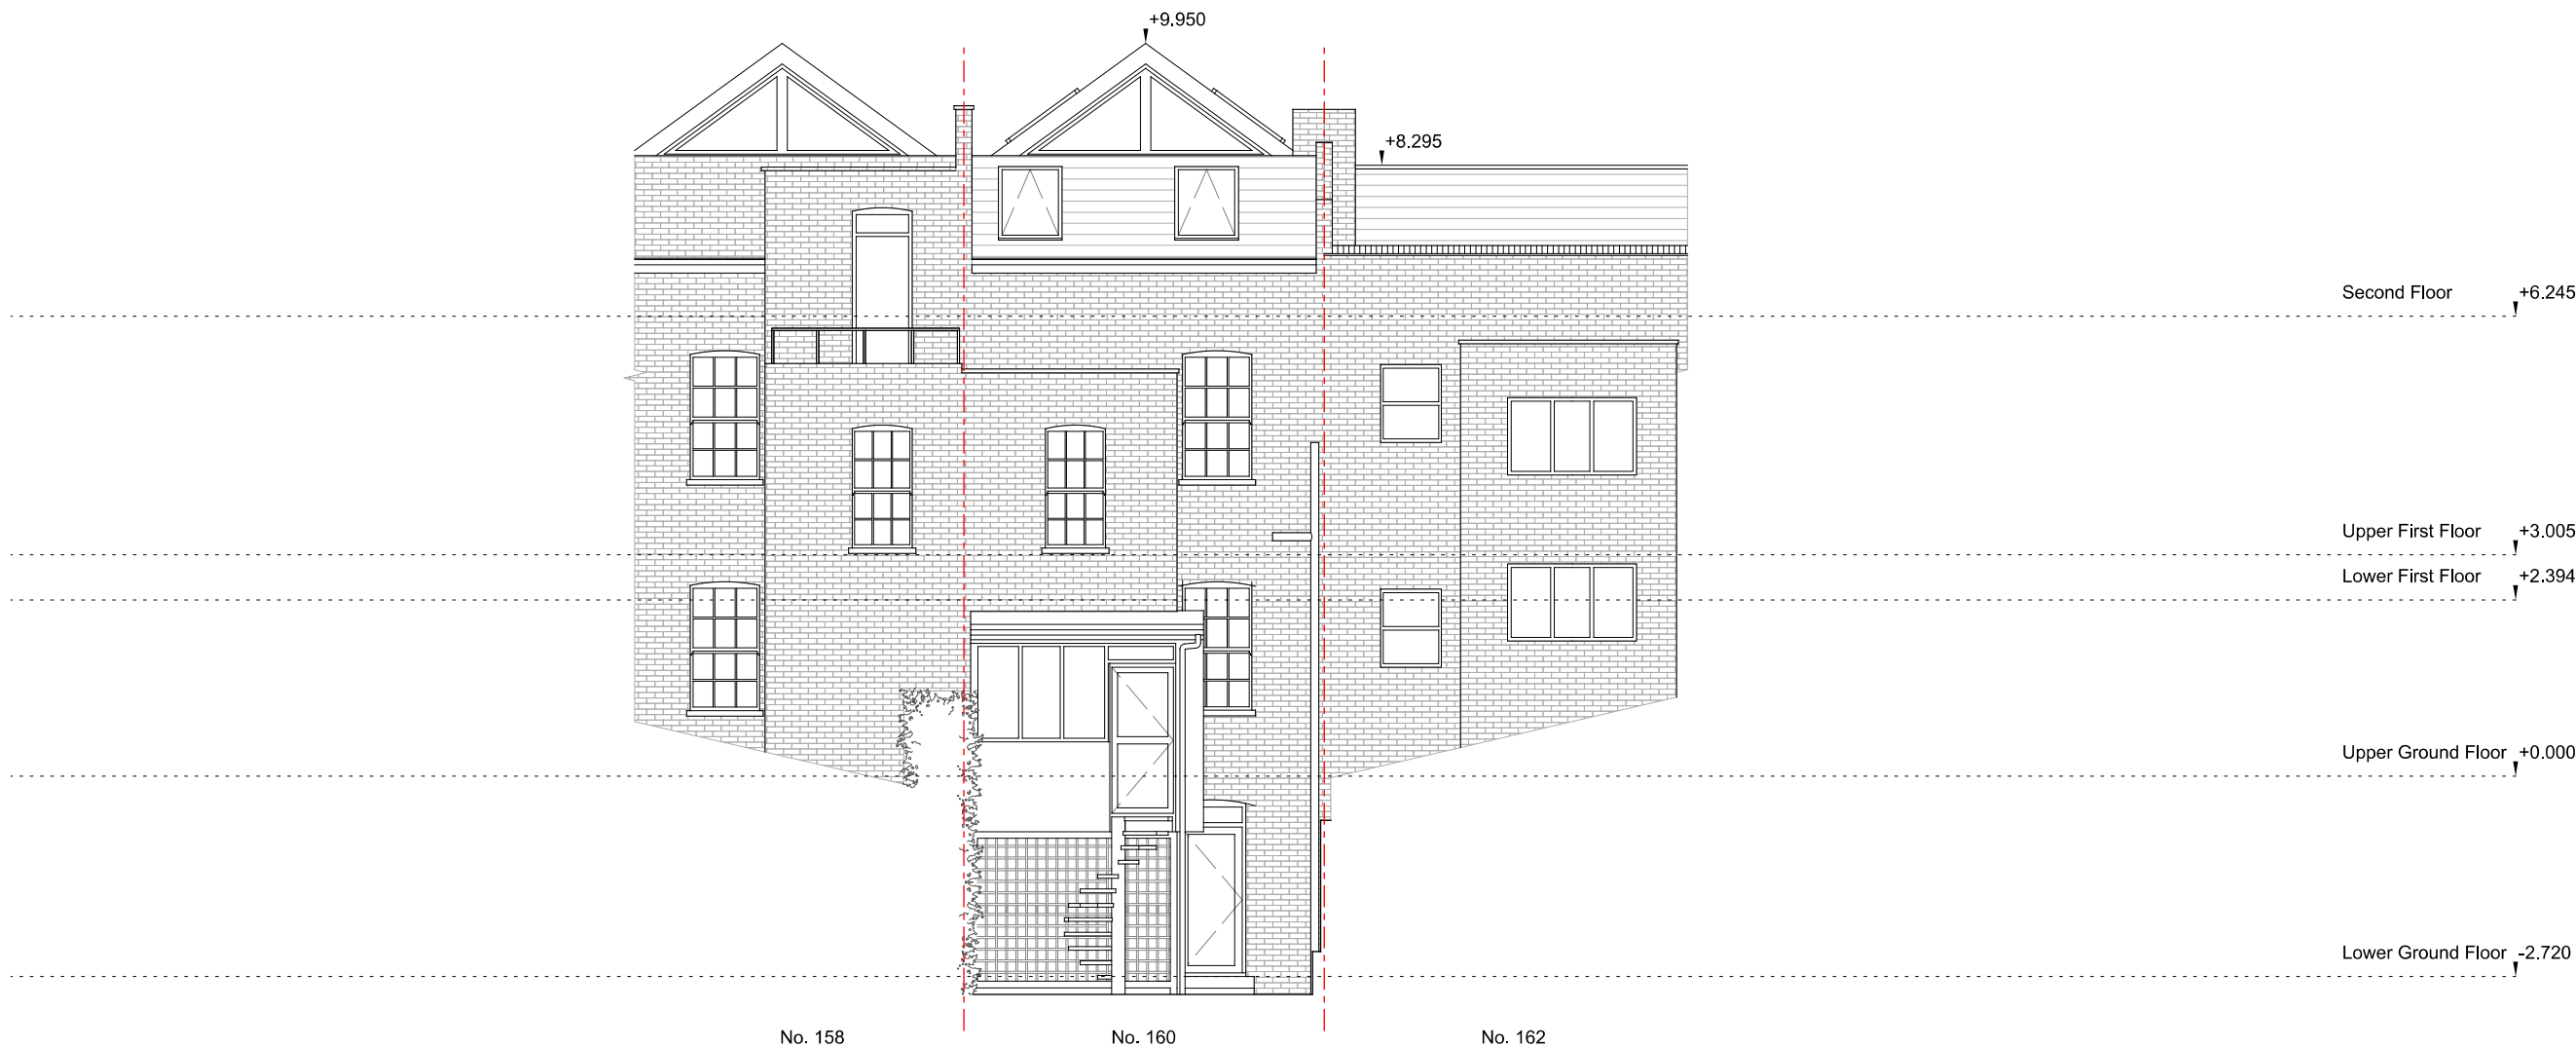

Emil Eve Architects

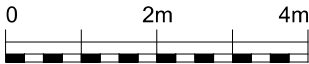

51 Regents Studios
London, E8 4QN
T 07805662839 E info@emileve.co.uk
www.emileve.co.uk

GENERAL NOTES:
Do not scale from drawings.
Errors to be reported immediately to the Architect.
To be read in conjunction with all relevant Architects', Services and Structural Engineers' drawings.
All existing site, tree and building information has been compiled from different sources. All dimensions to be checked on site.

P1 11/10/24 Planning

Rev. Date Description

Project
160 Leighton Road
NW5 2RE

Project number
124

Client
Alex & James

Drawing name
Existing Rear
Elevation

Drawing number
124_EX_201


Date
October 2024

Scale / Format
1:100 @ A3

Project Status
Information


Issue

P1

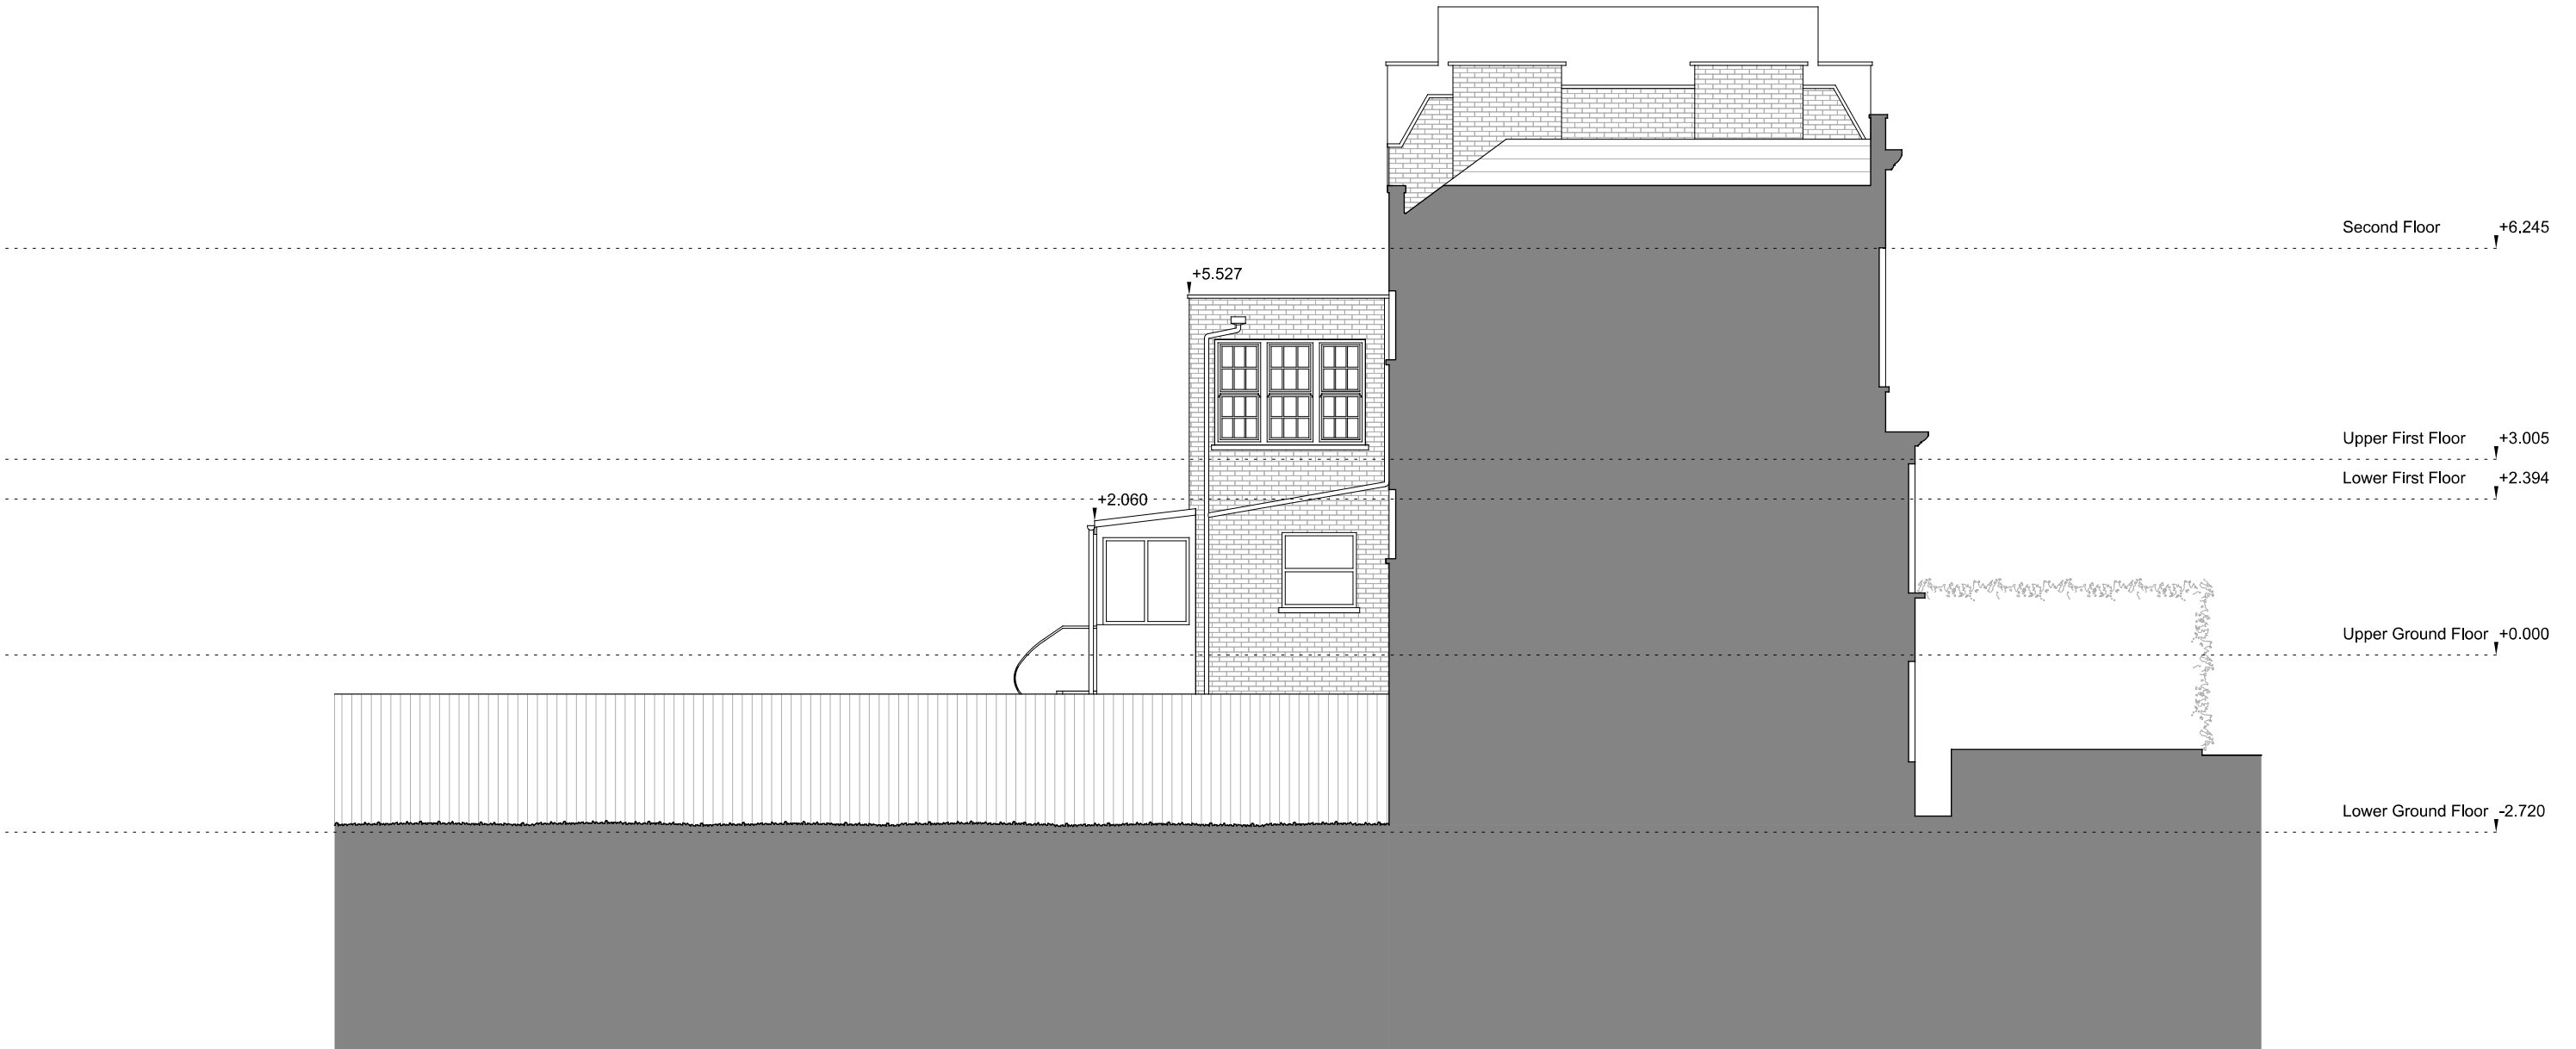

Emil Eve Architects

51 Regents Studios
London, E8 4QN
T 07805662839 E info@emileve.co.uk
www.emileve.co.uk

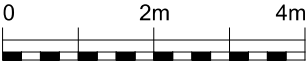

GENERAL NOTES:
Do not scale from drawings.
Errors to be reported immediately to the Architect.
To be read in conjunction with all relevant Architects', Services and Structural Engineers' drawings.
All existing site, tree and building information has been compiled from different sources. All dimensions to be checked on site.

P1 11/10/24 Planning

Rev. Date Description

Project
160 Leighton Road
NW5 2RE

Project number
124

Client
Alex & James

Drawing name
Existing West
Elevation


Drawing number
124_EX_202

Date
October 2024

Scale / Format
1:100 @ A3

Project Status
Information

Issue
P1

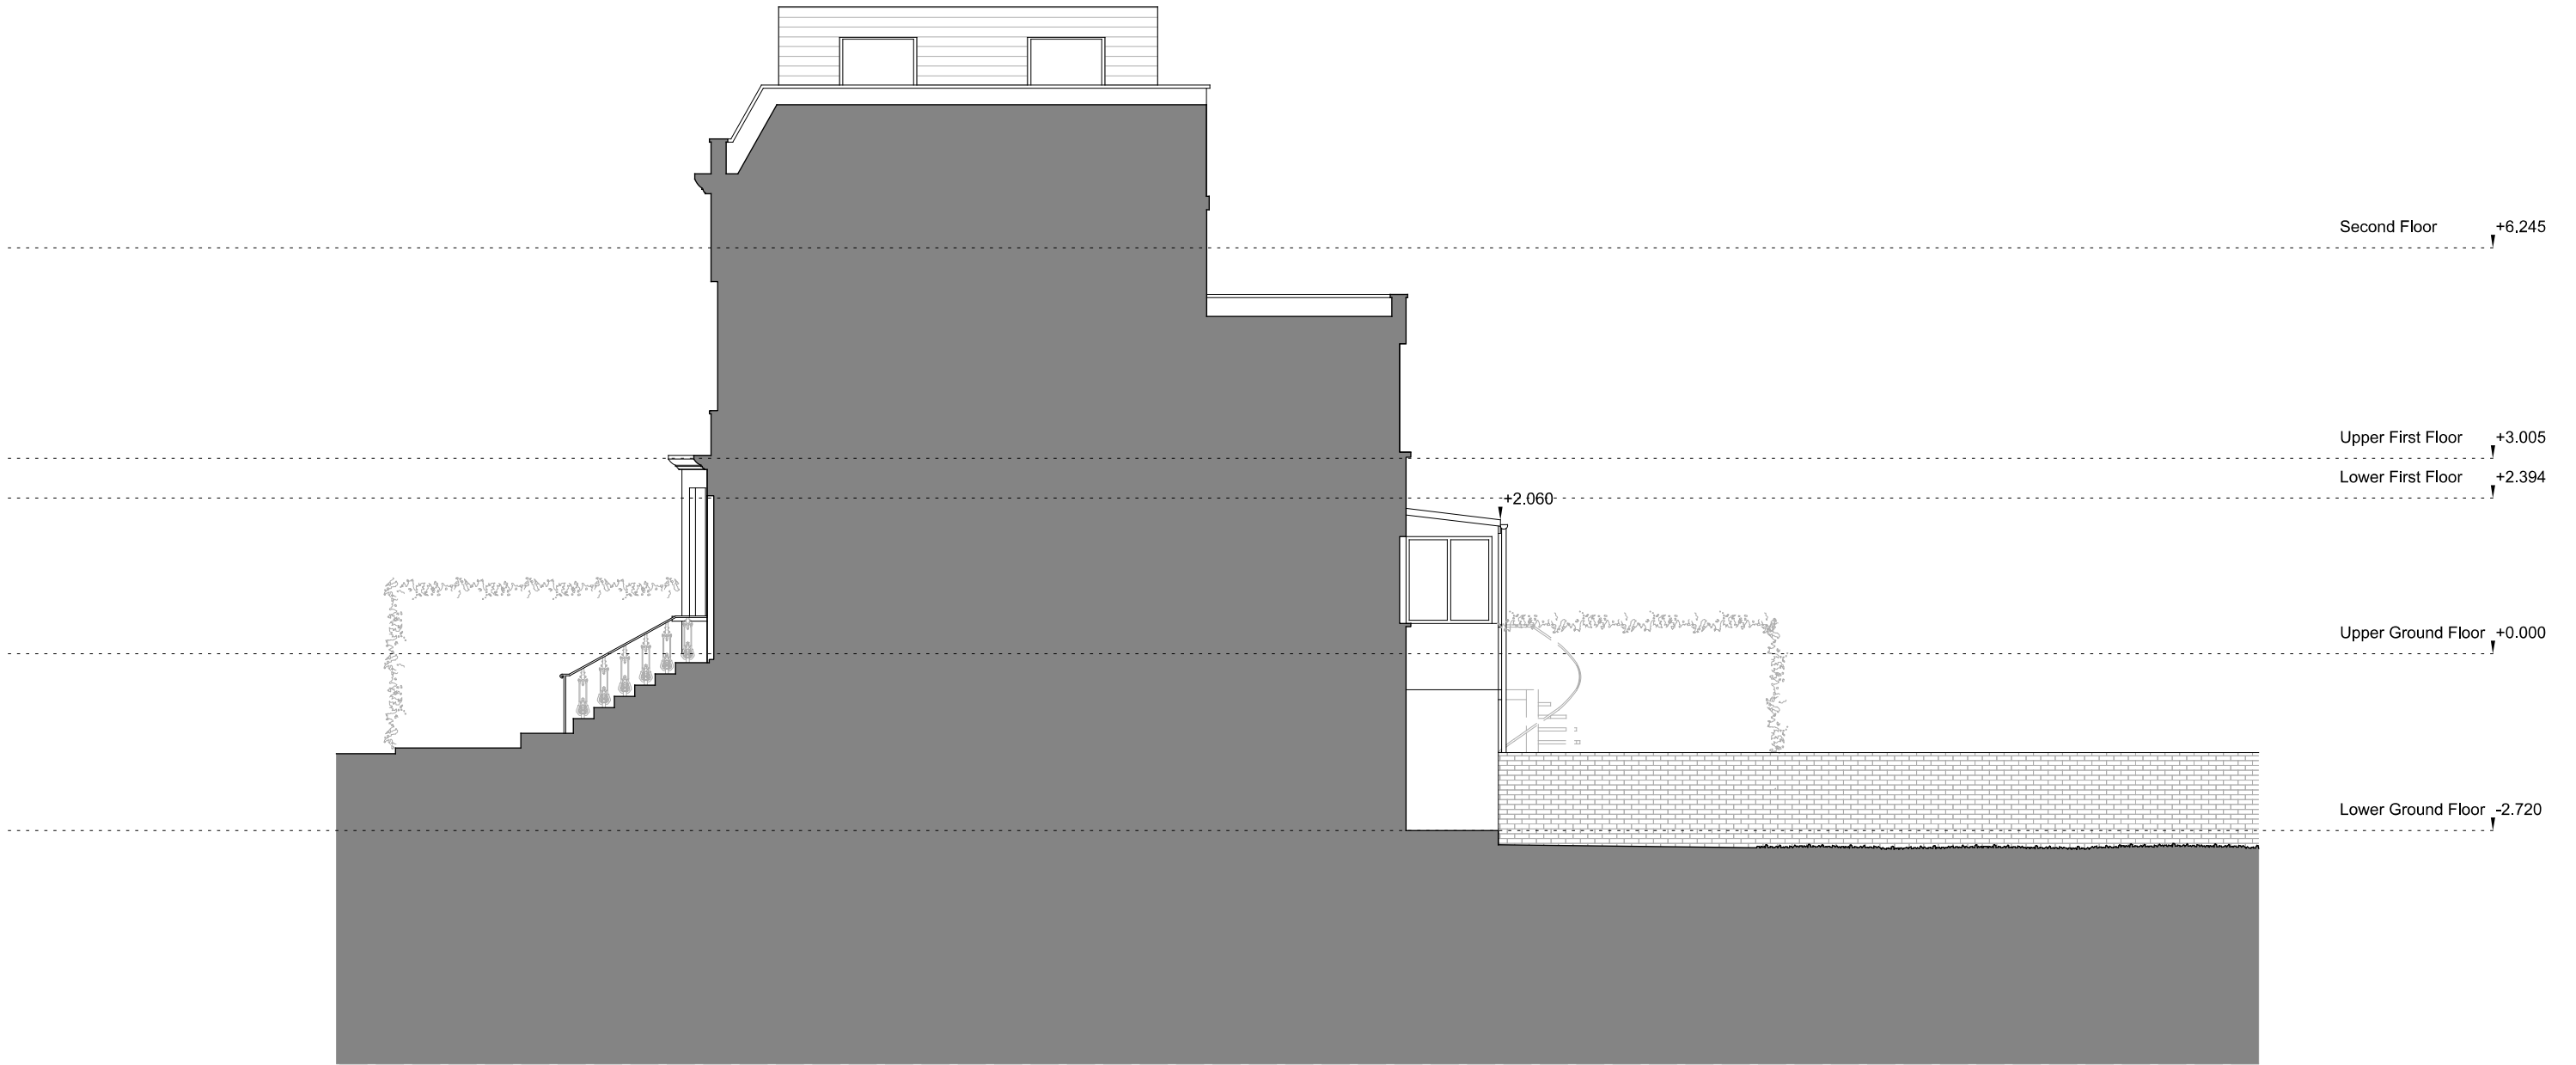

Emil Eve Architects

51 Regents Studios
London, E8 4QN
T 07805662839 E info@emileve.co.uk
www.emileve.co.uk



GENERAL NOTES:
Do not scale from drawings.
Errors to be reported immediately to the Architect.
To be read in conjunction with all relevant Architects', Services and Structural Engineers' drawings.
All existing site, tree and building information has been compiled from different sources. All dimensions to be checked on site.

P1 11/10/24 Planning

Rev. Date Description


Project
160 Leighton Road
NW5 2RE

Project number
124

Client
Alex & James


Drawing name
Existing East
Elevation
Drawing number
124_EX_203

Date
October 2024
Scale / Format
1:100 @ A3
Project Status
Information
Issue
P1

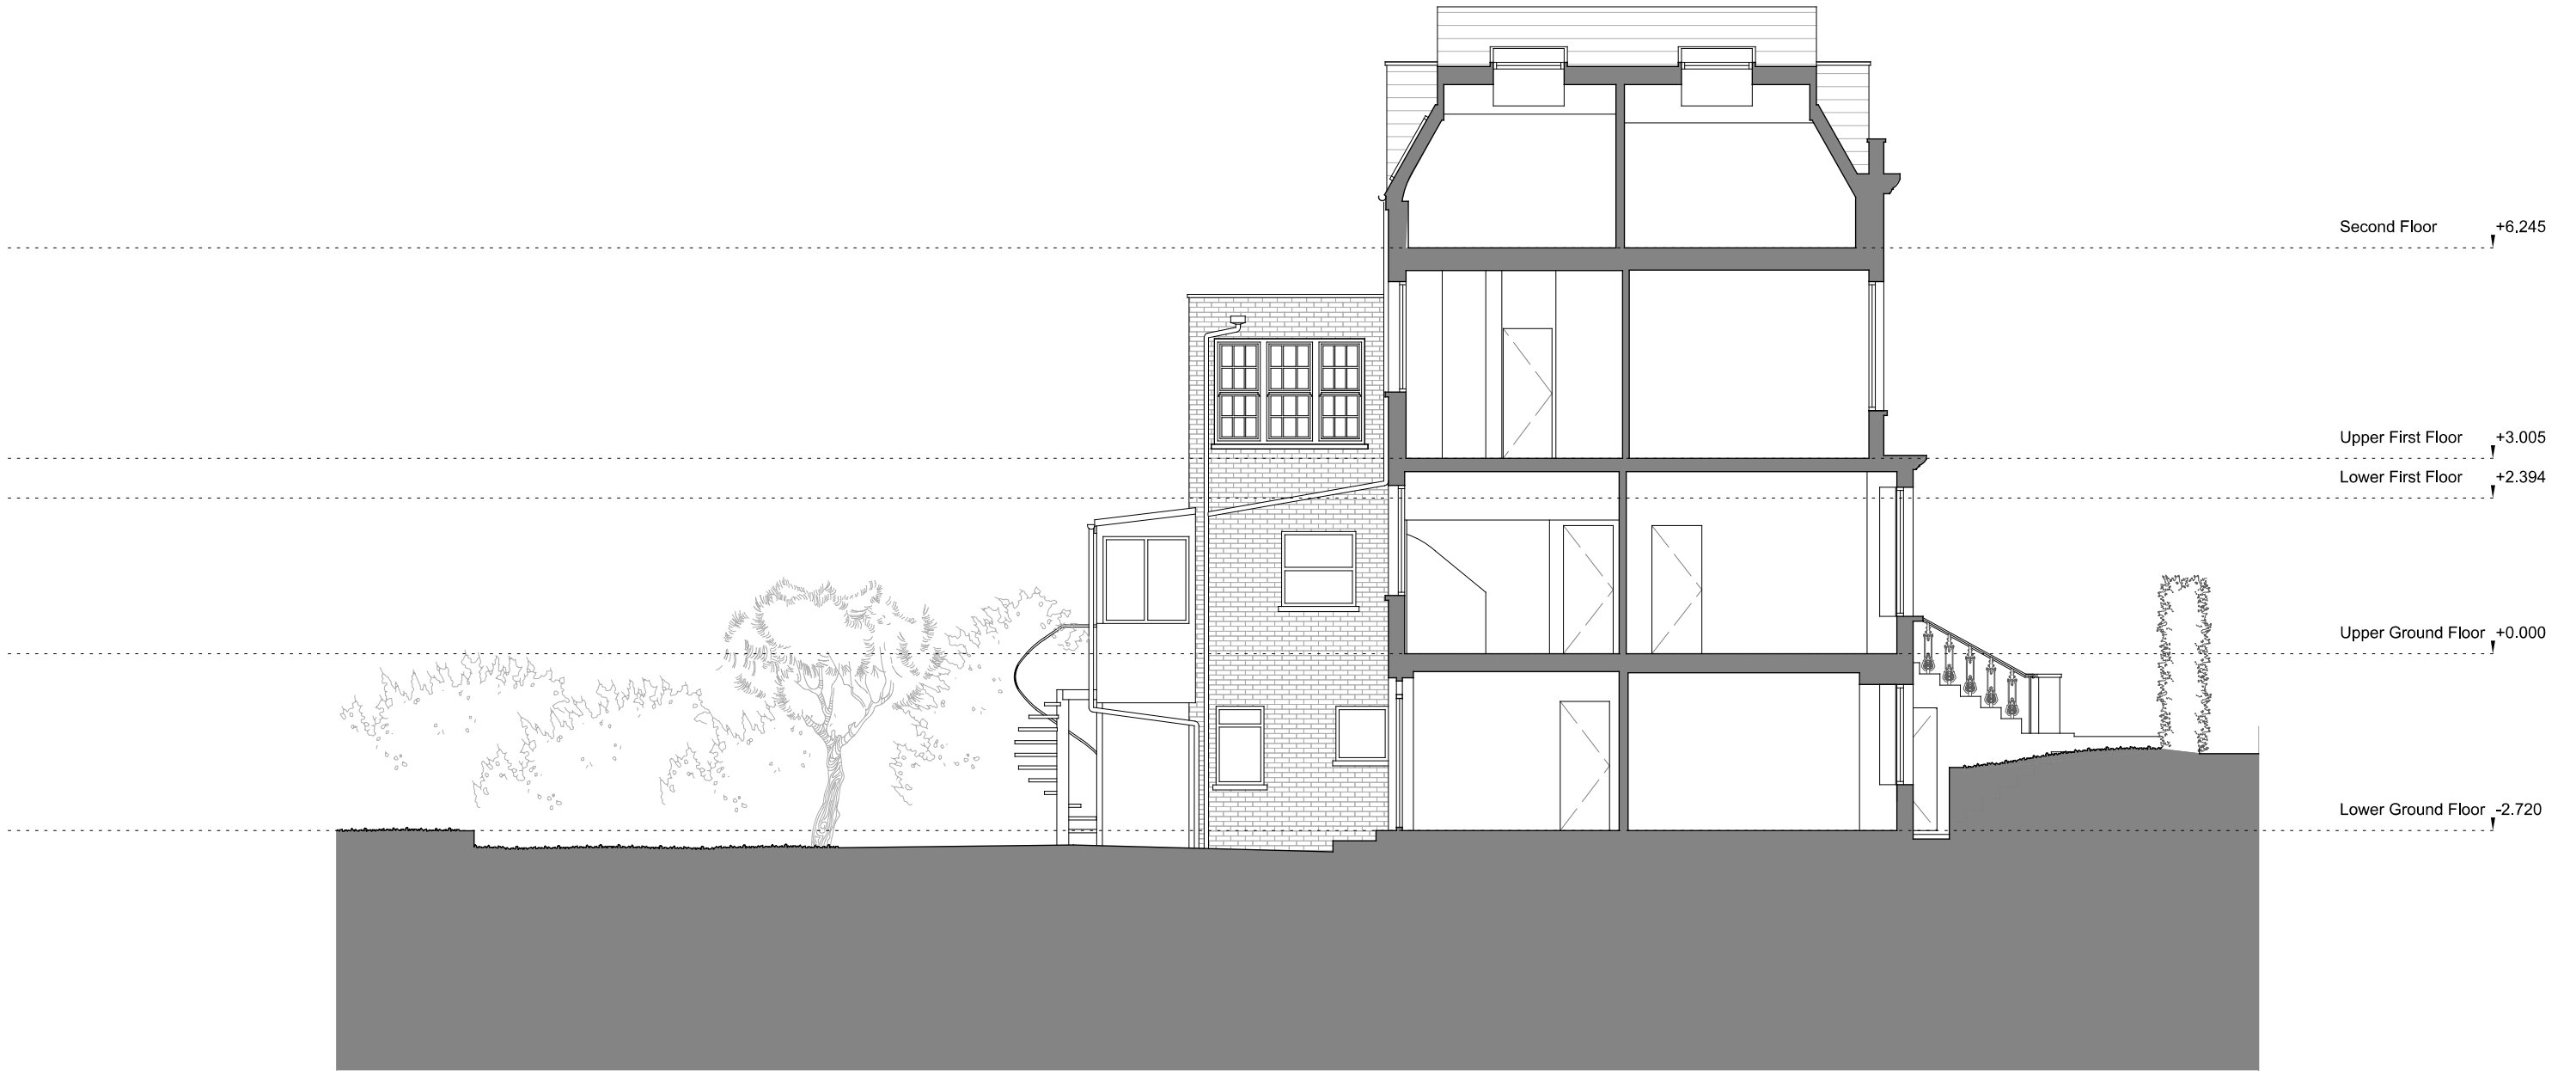

Emil Eve Architects

51 Regents Studios
London, E8 4QN
T 07805662839 E info@emileve.co.uk
www.emileve.co.uk

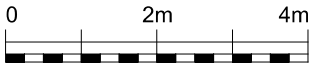

GENERAL NOTES:
Do not scale from drawings.
Errors to be reported immediately to the Architect.
To be read in conjunction with all relevant Architects', Services and Structural Engineers' drawings.
All existing site, tree and building information has been compiled from different sources. All dimensions to be checked on site.

P1 11/10/24 Planning

Rev. Date Description

Project
160 Leighton Road
NW5 2RE

Project number
124

Client
Alex & James

Drawing name
Existing Section A

Drawing number
124_EX_300

Date
October 2024
Scale / Format
1:100 @ A3
Project Status
Information


Issue

P1



Emil Eve Architects

51 Regents Studios
London, E8 4QN
T 07805662839 E info@emileve.co.uk
www.emileve.co.uk

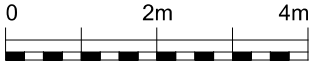

GENERAL NOTES:
Do not scale from drawings.
Errors to be reported immediately to the Architect.
To be read in conjunction with all relevant Architects', Services and Structural Engineers' drawings.
All existing site, tree and building information has been compiled from different sources. All dimensions to be checked on site.

P1 11/10/24 Planning

Rev. Date Description

Project
160 Leighton Road
NW5 2RE

Project number
124

Client
Alex & James

Drawing name
Existing Section B

Drawing number
124_EX_301

Date
October 2024

Scale / Format
1:100 @ A3

Project Status
Information

Issue
P1