



GROUND FLOOR PLAN GFA 75.7M²

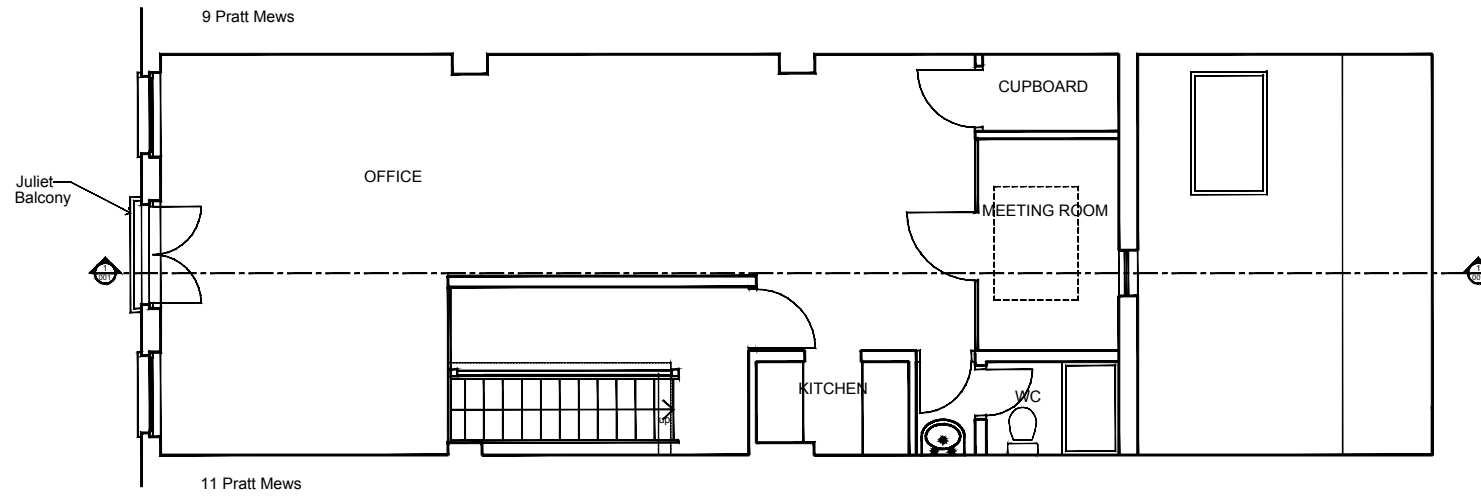

FIRST FLOOR PLAN GFA 57M²

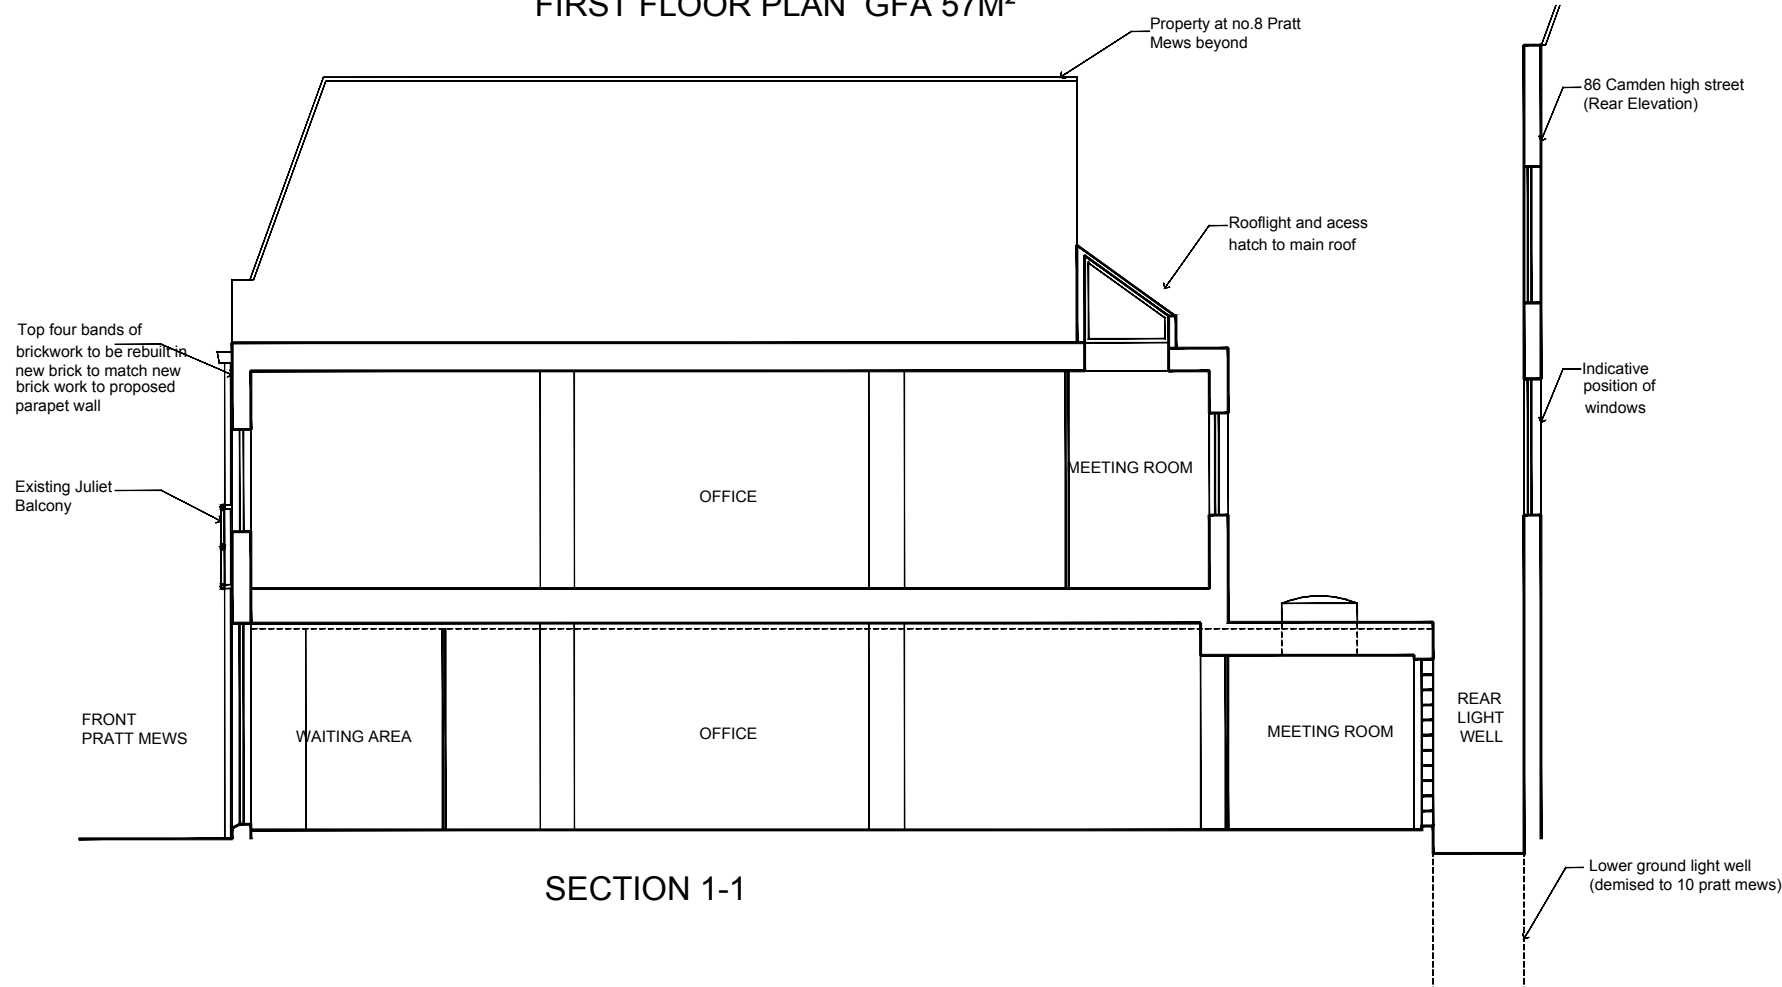

SECTION 1-1

<p>Studio Basheva ARCHITECTURE 39 Fairfax Road London NW6 4EL www.studiobasheva.com info@studiobasheva.com T +44 (0)208 133 7125</p>	<p>10 Pratt Mews I.P.M. PERSONAL PENSION TRUSTEES LIMITED</p>	<p>Revision - Date 11.10.2024 Notes KB Planning Application</p>
	<p>Existing plans and section through</p>	
	<p>1: 100 @ A3 Sep 2024 KB 2403_P_EX_P_S_01</p>	
	<p>© copyright Studio Basheva, all rights reserved</p>	

PLANNING

Drawing Status:
Unless otherwise stated, this drawing is for INFORMATION ONLY
All dimensions should be checked on site.

1 m 2 m 5 m

SCALE 1: 100 @ A3