


REV#	DATE	REVISION
1	31/07/2024	Draft Issue - N/A and Client


88A Cleveland Street
 London W1T 6NJ, United Kingdom
Existing Ground and First Floor Plans

RIBA **COHANIM**
Chartered Practice ARCHITECTURE
 3rd Fl. 207 Regent Street.
 London, W1B 3HH
 info@cohanimarchitecture.com


Information contained within this drawing is the sole copyright of Cohanim Limited and is not to be reproduced without express permission. No implied licence exists. This drawing is not to be used for land transfer or valuation purposes. All dimensions to be checked on site by the Contractor. Issued for purposes indicated only. Drawing errors and omissions to be reported to Project Architect or Architectural Lead

CURRENT PROJECT STATUS
PLANNING APPLICATION

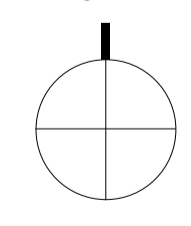
CLIENT: XHoldings Ltd	TRUE NORTH 
DRAWN BY: VP	
CHECKED BY: JH	DRAWING NUMBER: 405-01-A004-1
DATE: 31/07/2024	SCALE: 1 : 20
FILE: 405-CA-03-DR-0000-R01.rvt	SHEET SIZE: A1L

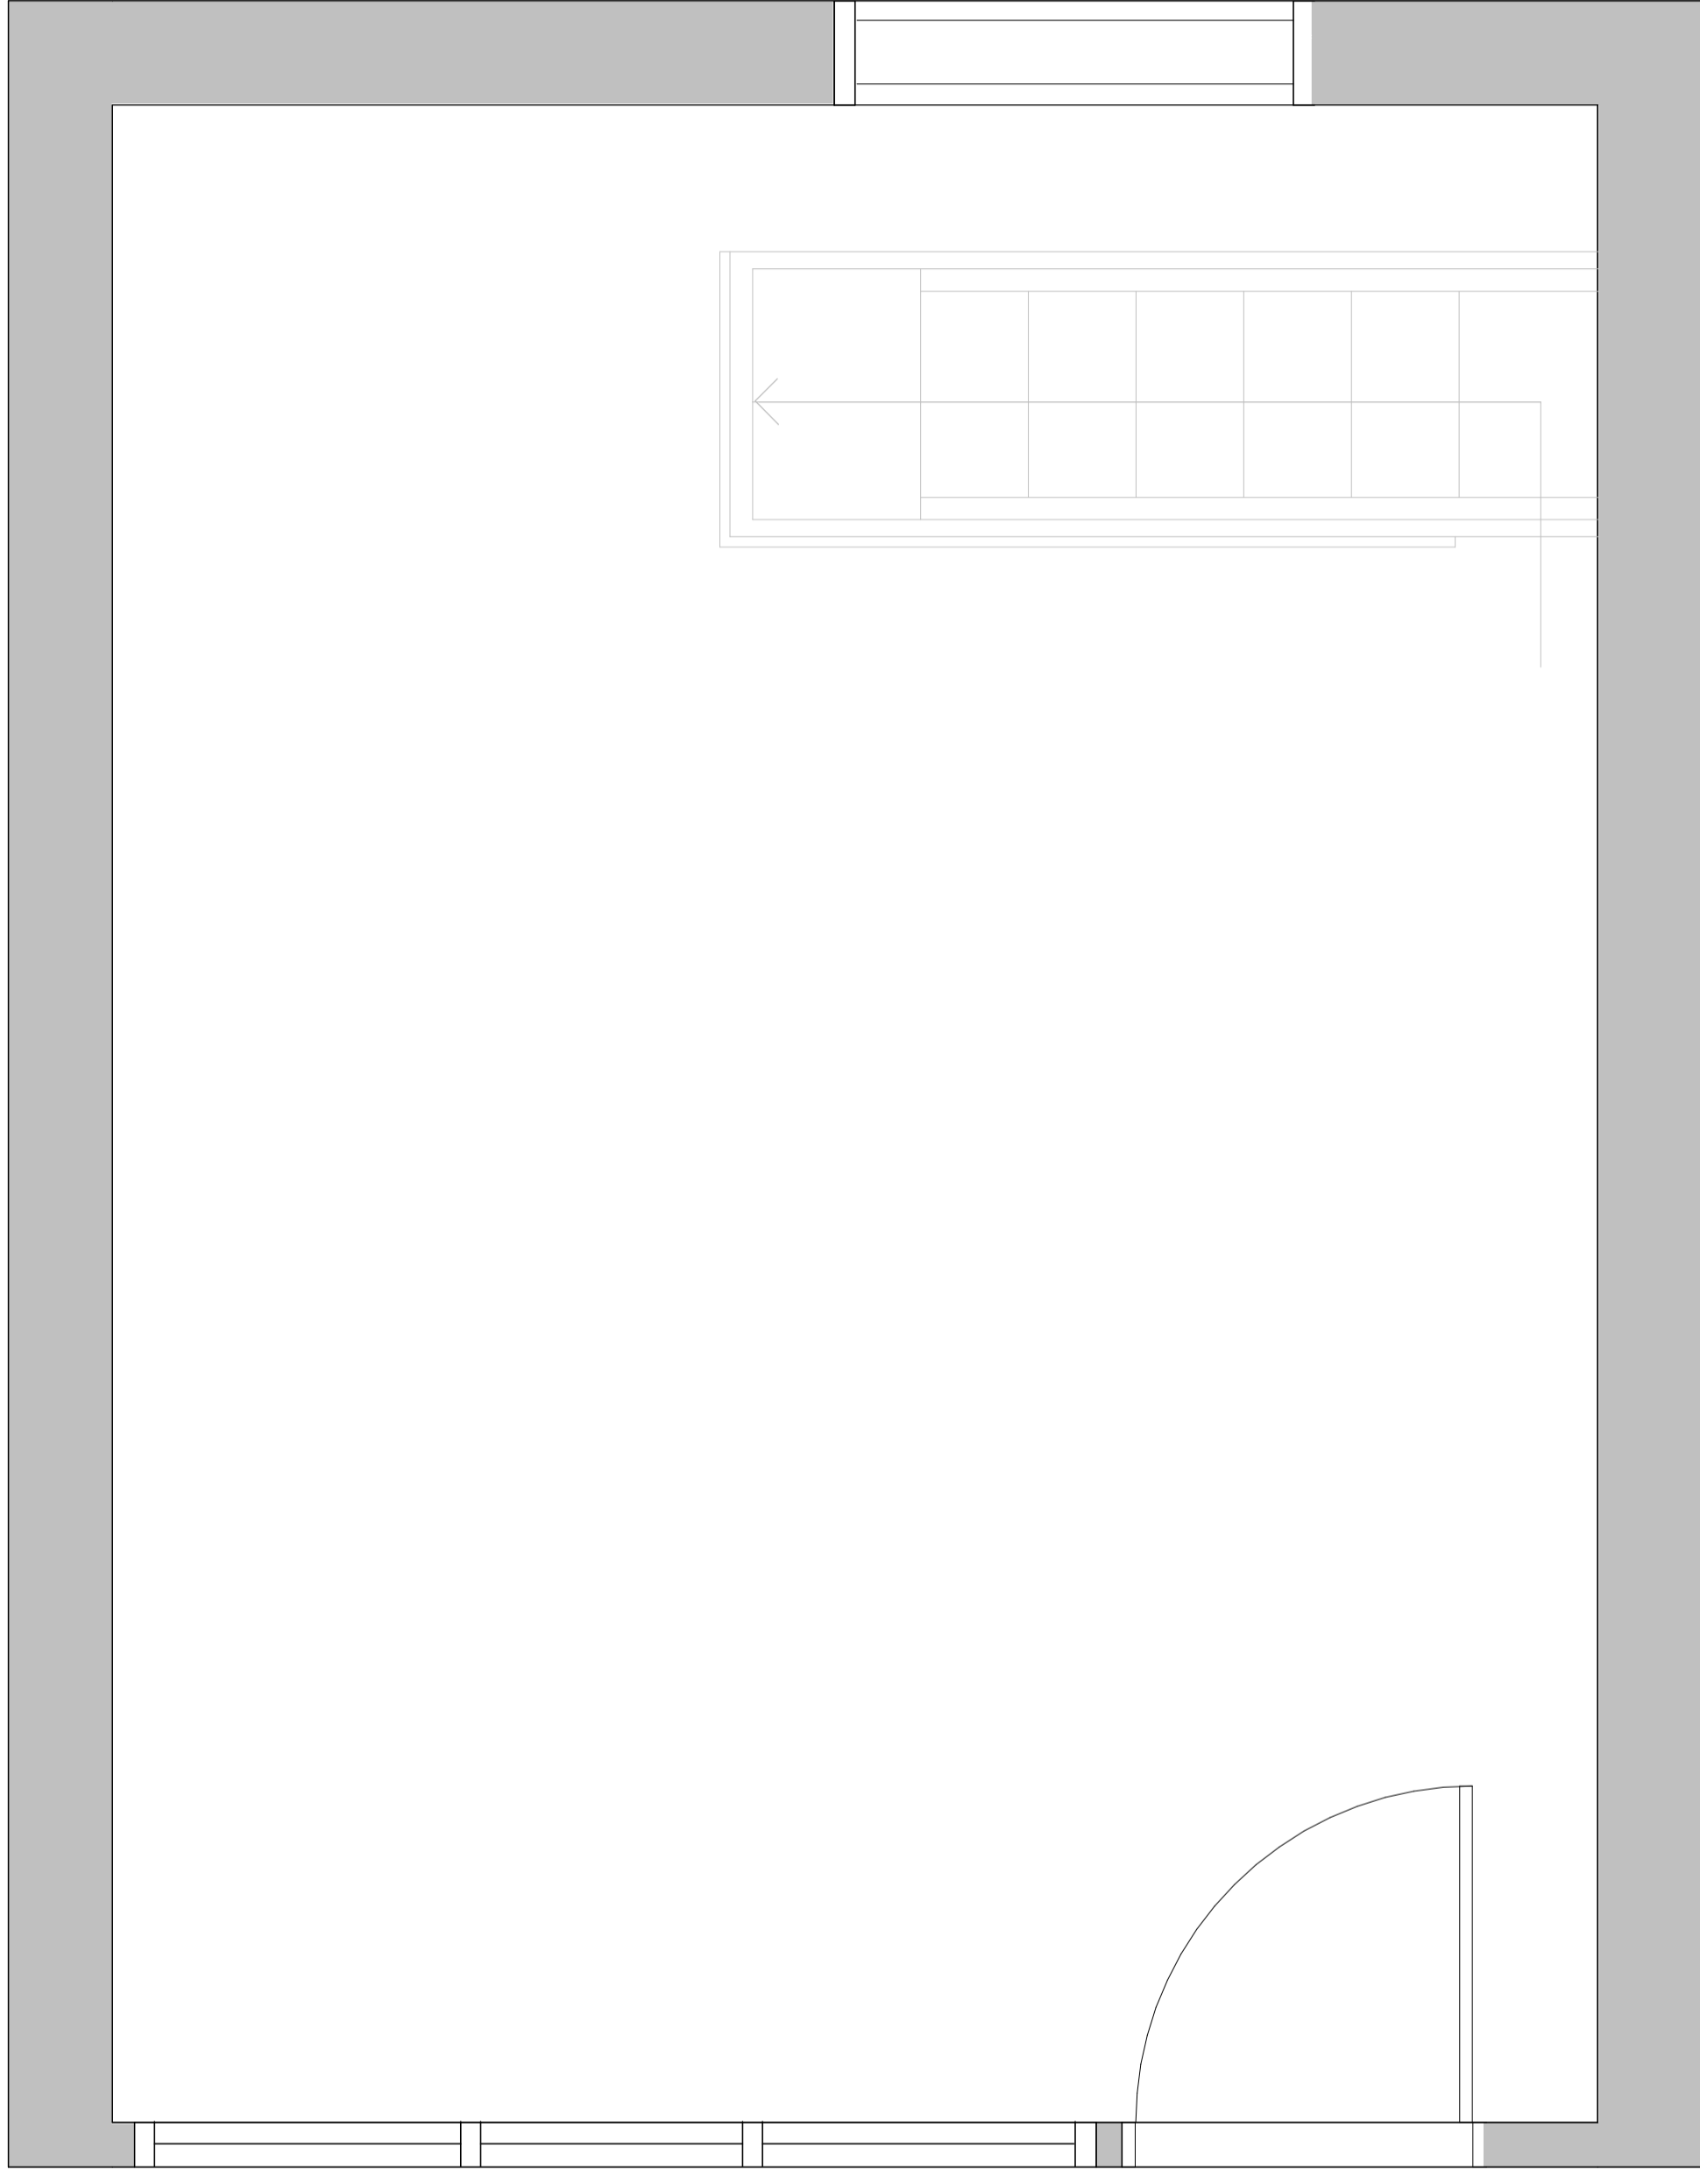


1 Existing Ground Floor Plan
 1 : 20

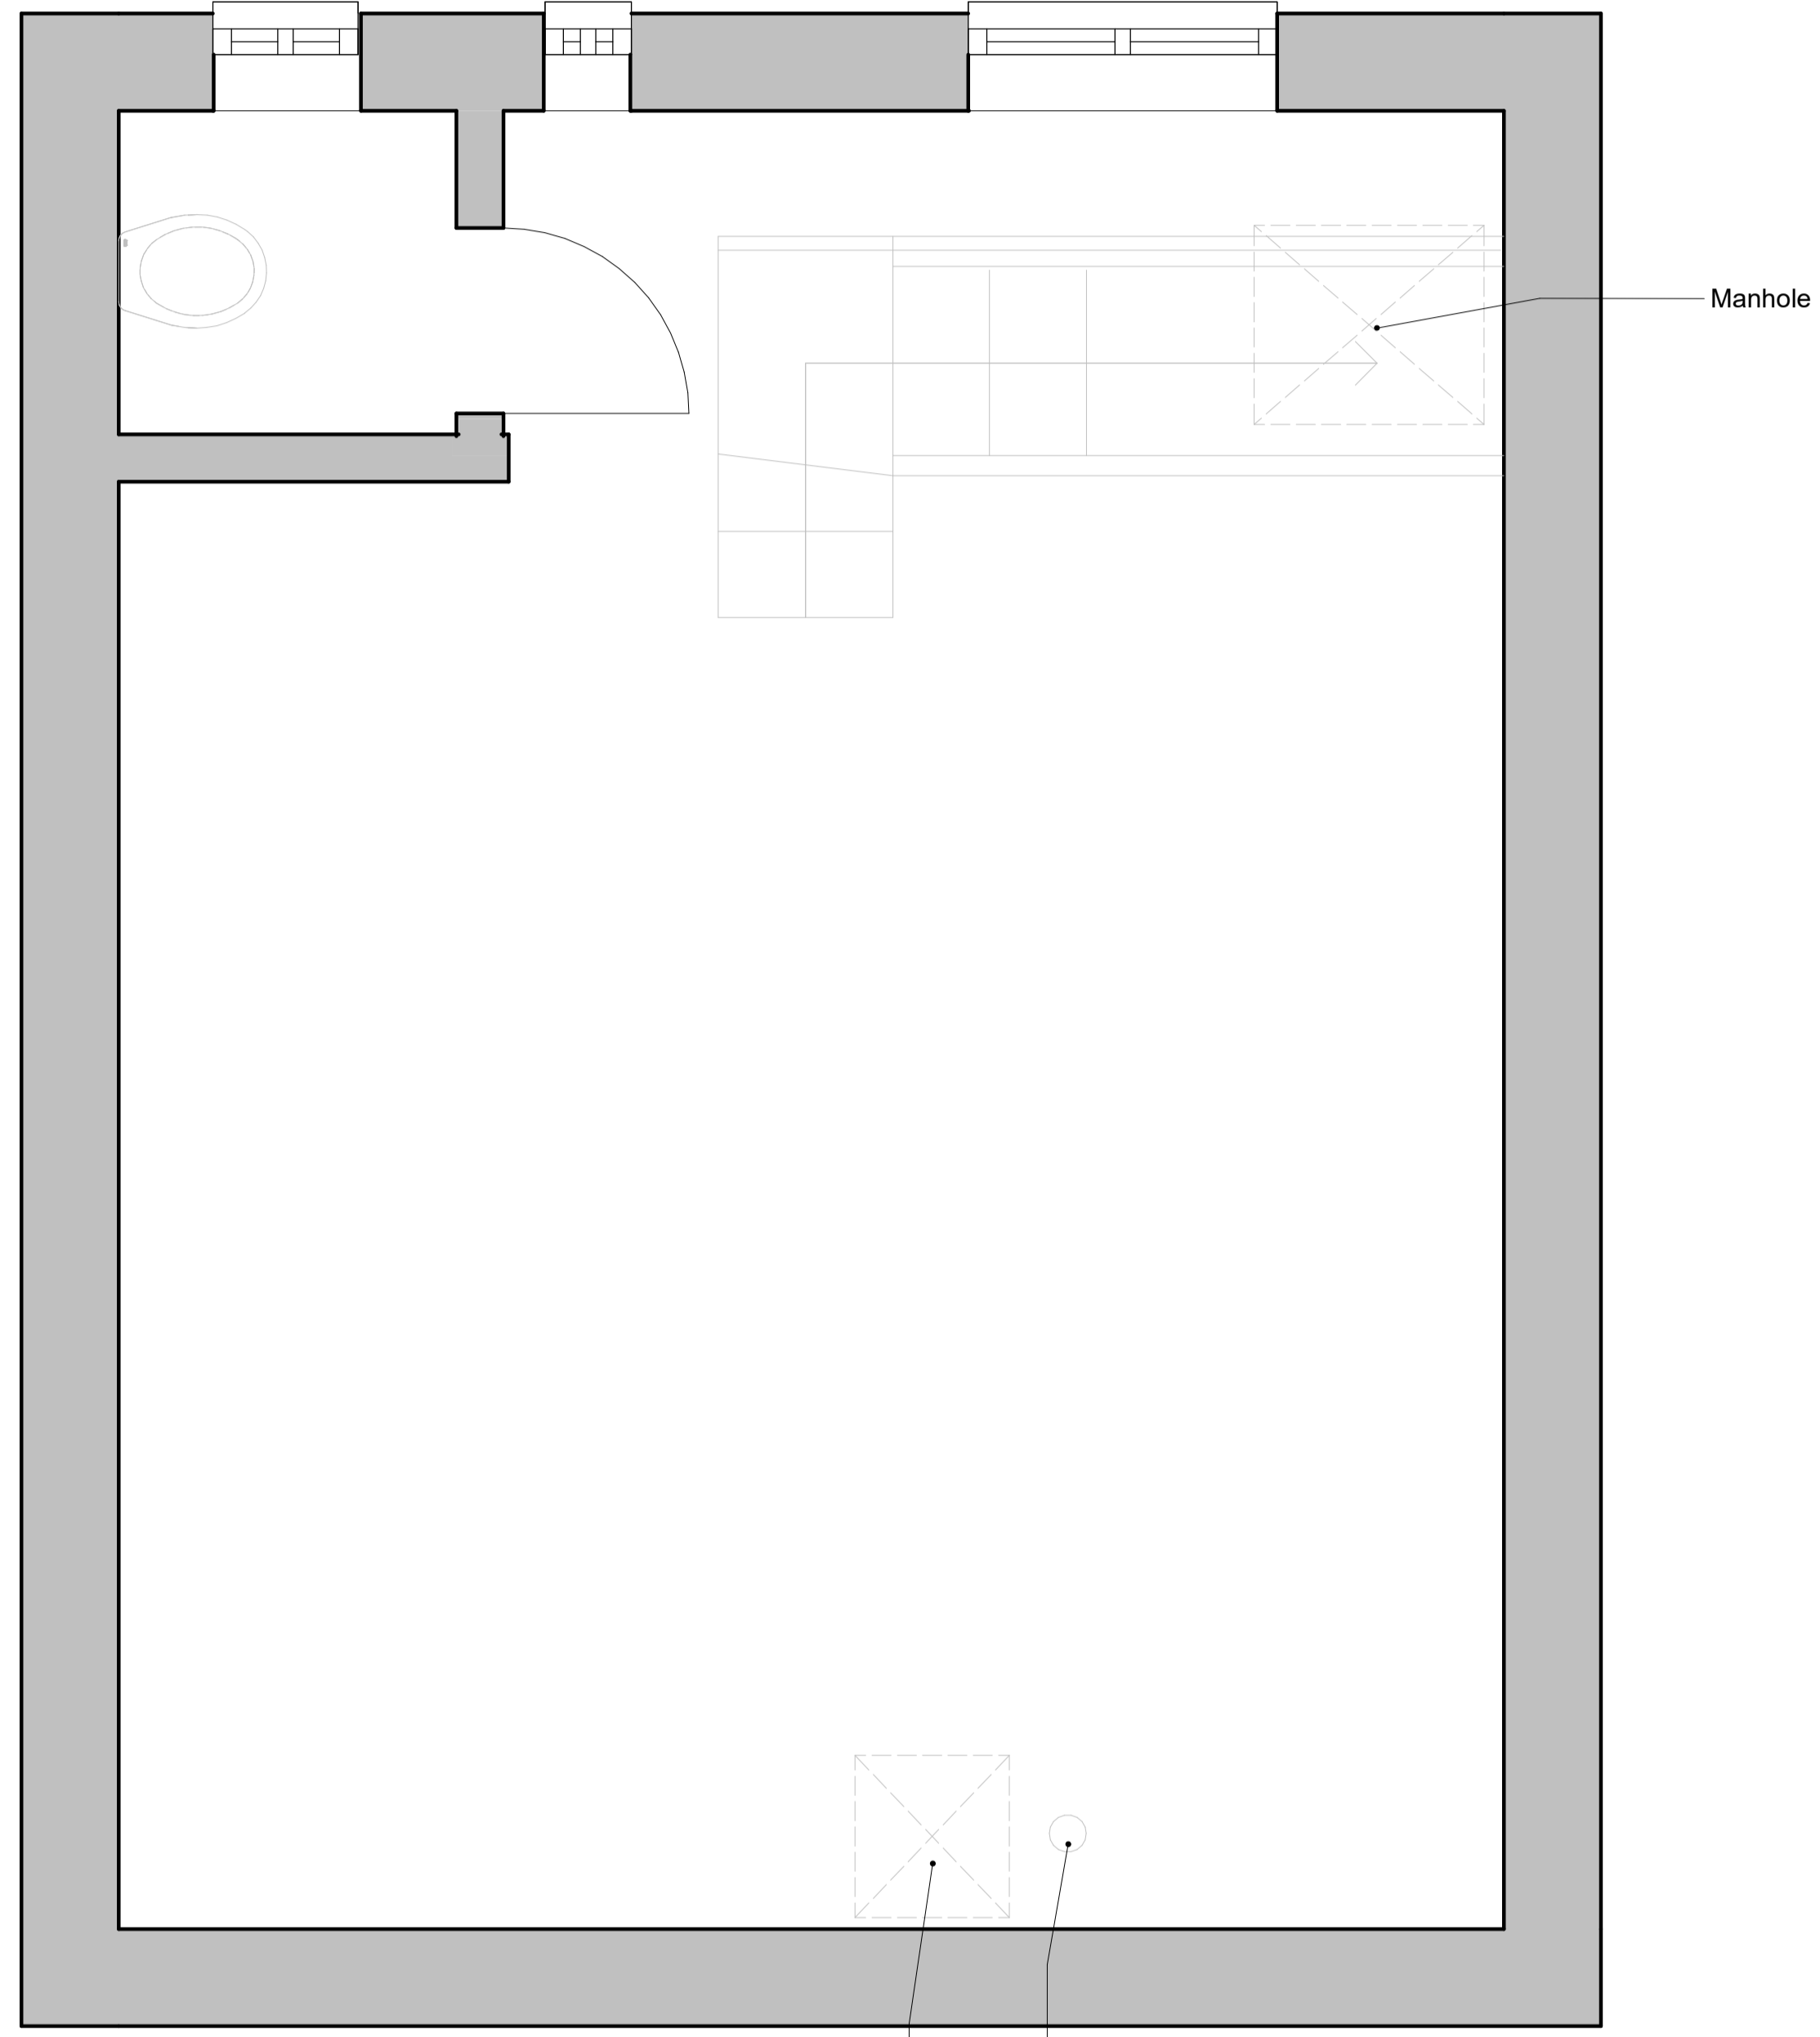


2 Existing First Floor Plan
 1 : 20

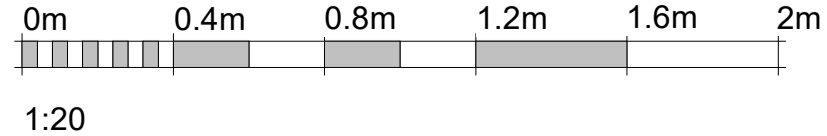

REV#	DATE	REVISION
1	31/07/2024	Draft Issue - NIA and Client

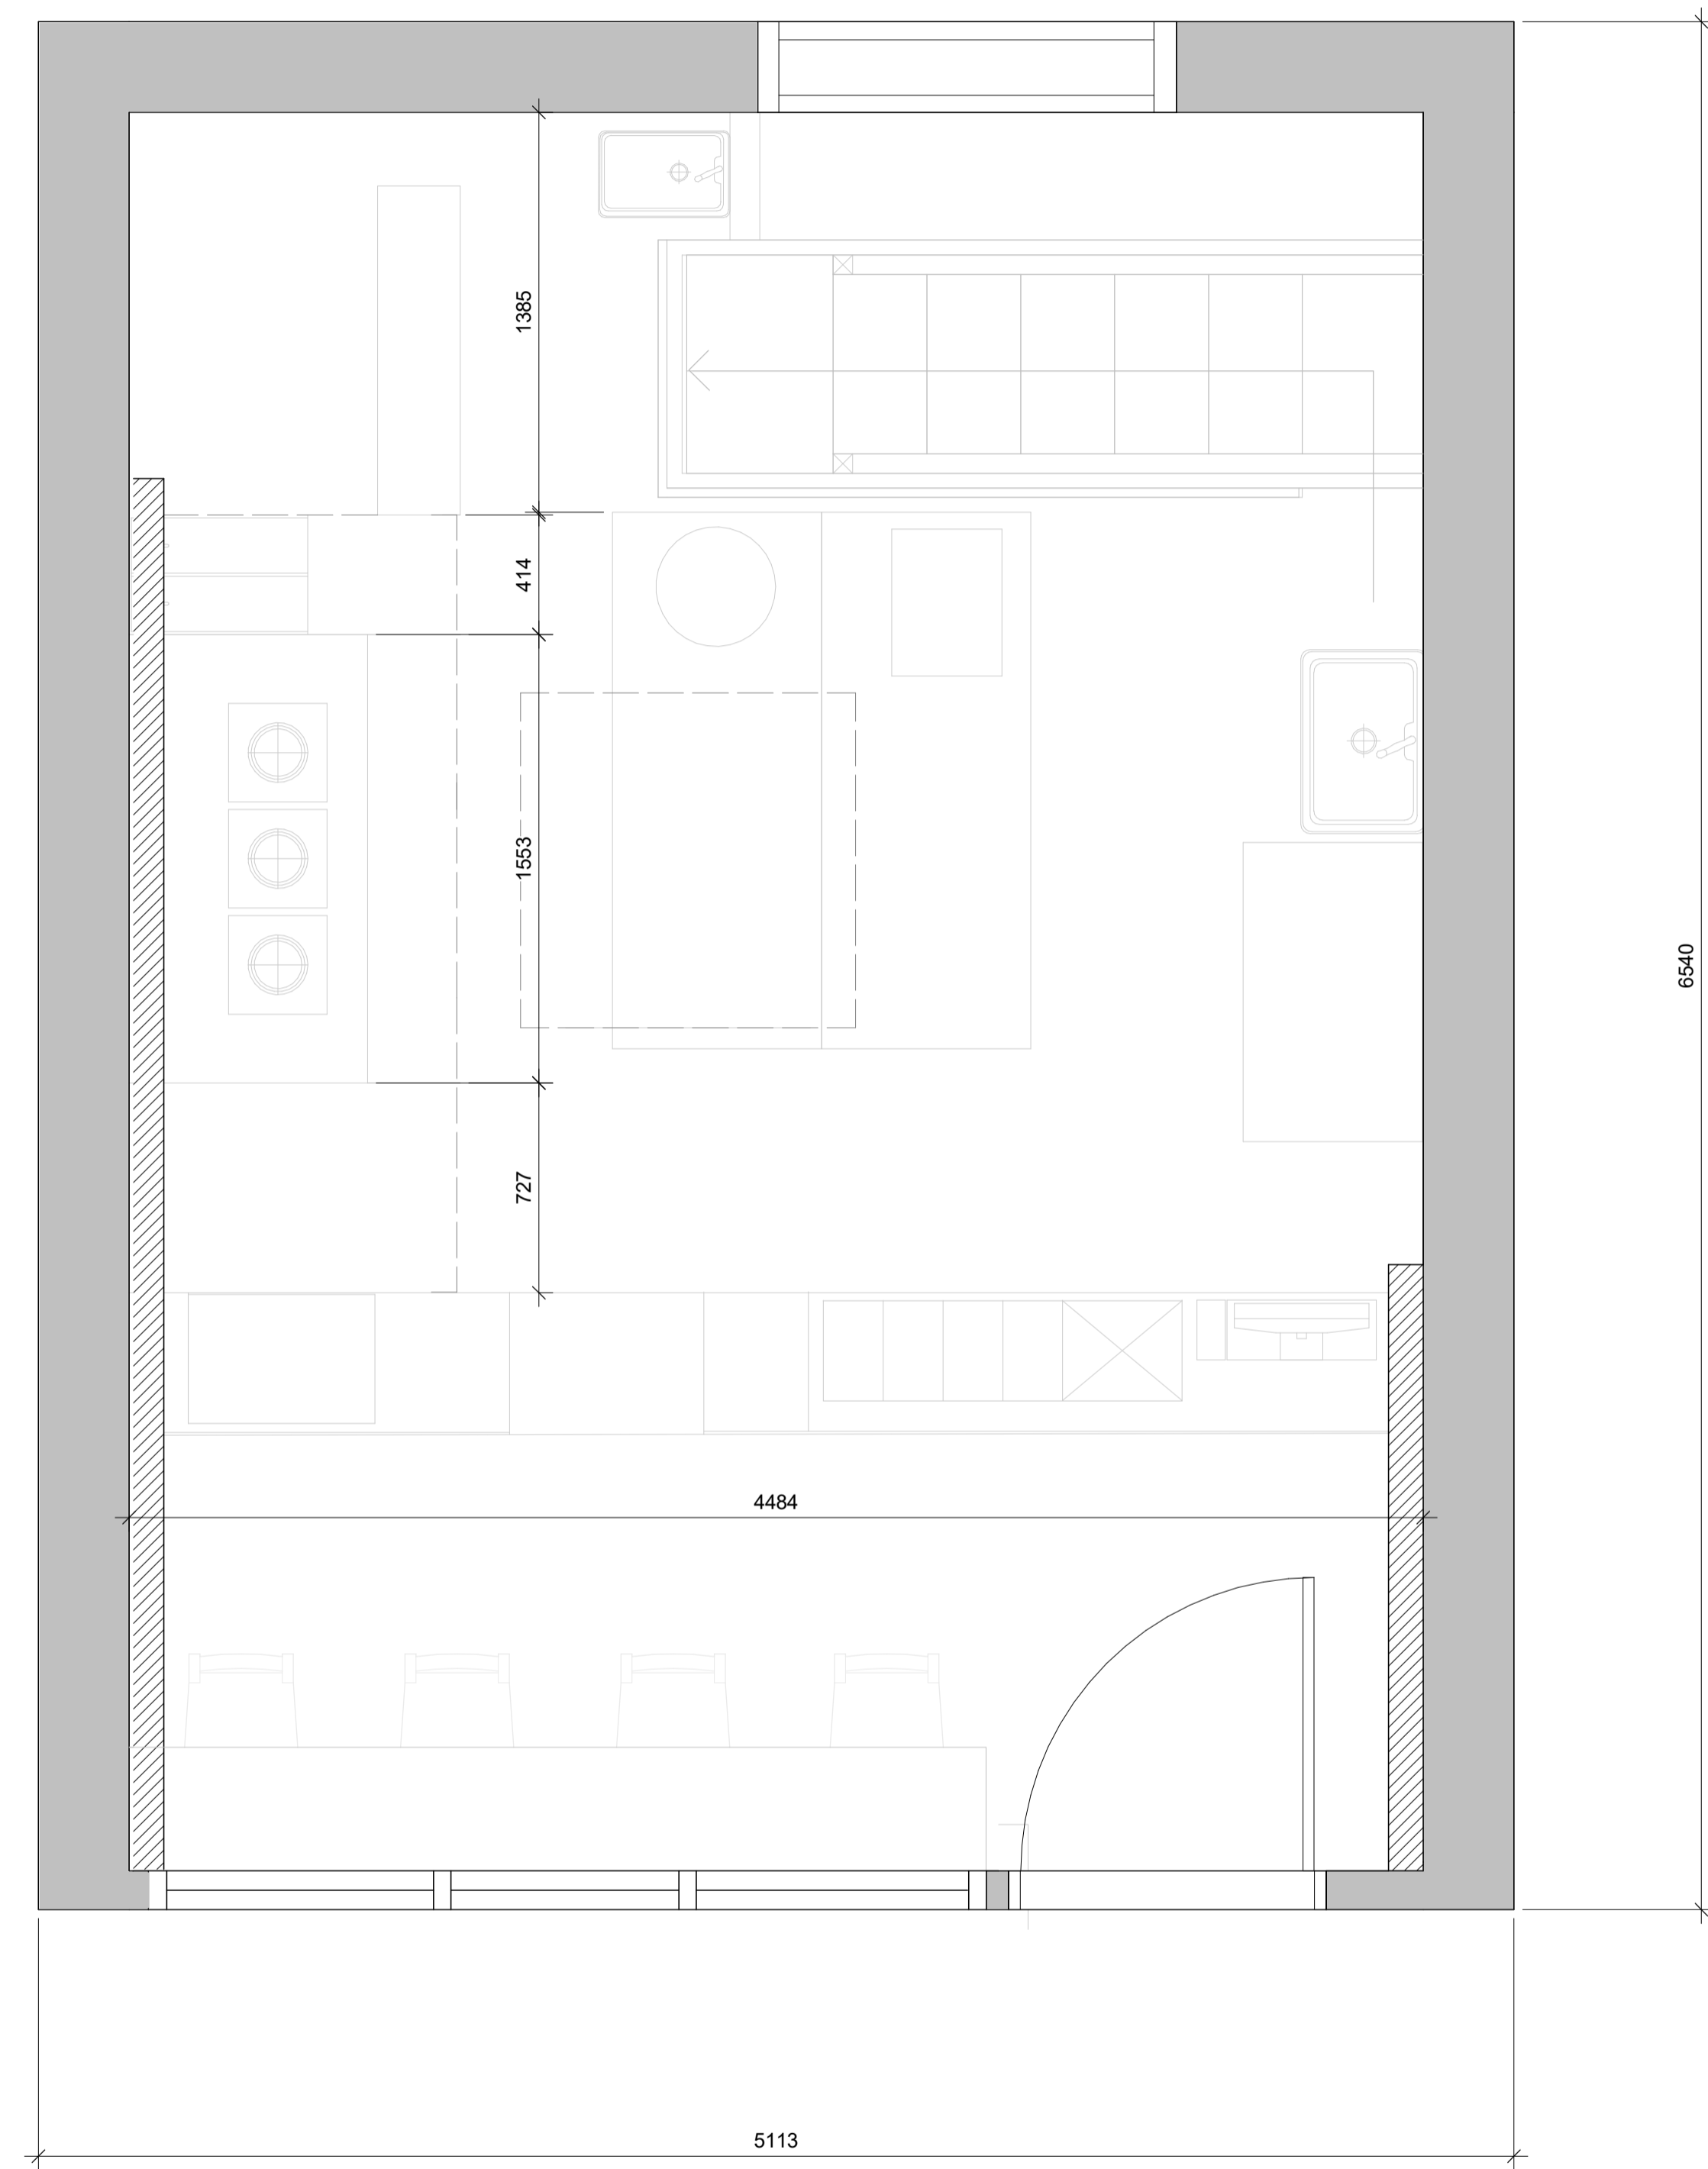

1 Proposed Ground Floor Plan
1 : 20

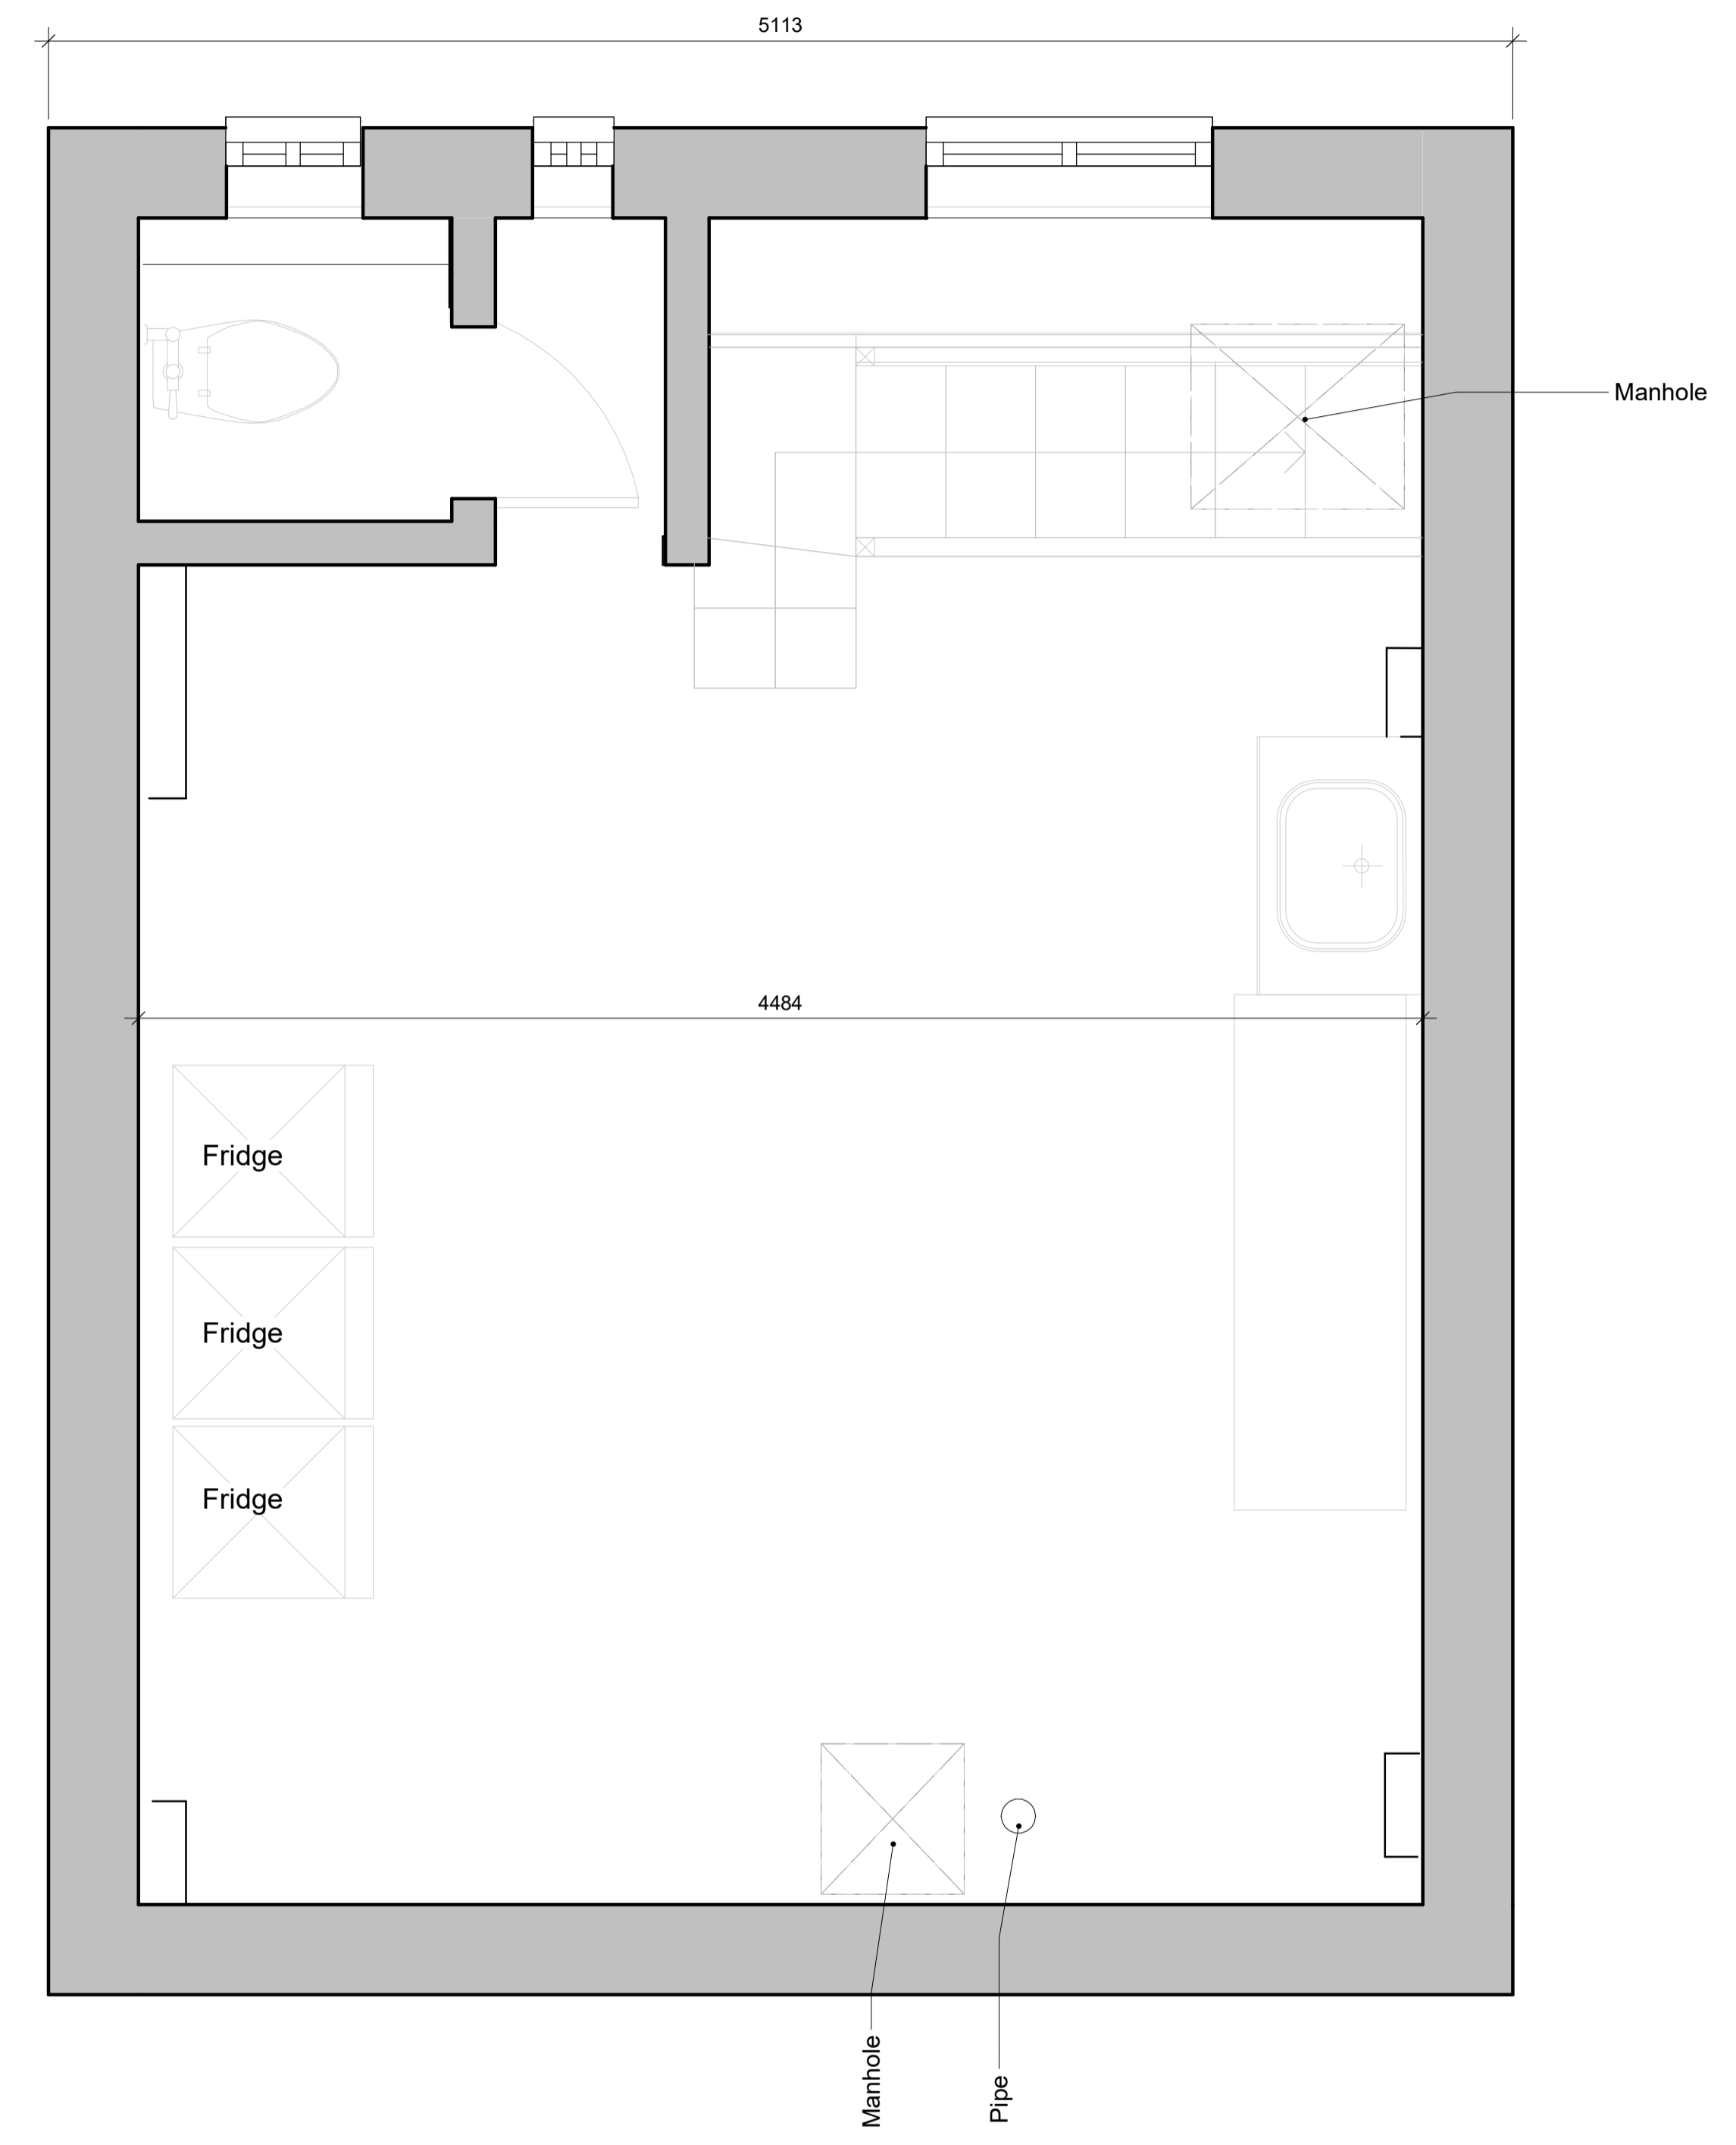

2 Proposed First Floor Plan
1 : 20


88A Cleveland Street
London W1T 6NJ, United Kingdom

Proposed Ground and First Floor Plans

RIBA # COHANIM
Chartered Practice ARCHITECTURE
3rd Fl. 207 Regent Street.
London, W1B 3HH
info@cohanimarchitecture.com

Information contained within this drawing is the sole copyright of Cohanim Limited and is not to be reproduced without express permission. No implied licence exists. This drawing is not to be used for land transfer or valuation purposes. All dimensions to be checked on site by the Contractor. Issued for purposes indicated only. Drawing errors and omissions to be reported to Project Architect or Architectural Lead

CURRENT PROJECT STATUS
PLANNING APPLICATION

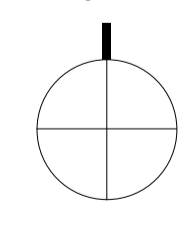CLIENT: XHoldings Ltd	TRUE NORTH 
DRAWN BY: VP	
CHECKED BY: JH	DRAWING NUMBER: 405-01-A005-1
DATE: 31/07/2024	SCALE: 1 : 20
FILE: 405-CA-03-DR-0000-R01.rvt	SHEET SIZE: A1L

