

This drawing is to be read in conjunction with associated drawings:

SOAS-PB-DT-EX-001 Rev A	Corridor Door Types - Level 2, 3 & 4
SOAS-PB-DT-EX-002 Rev A	Corridor Door Types - Level 2, 3 & 4
SOAS-PB-L2P-EX-010 Rev A	Level 2 Plan Existing
SOAS-PB-L3P-EX-010 Rev A	Level 3 Plan Existing
SOAS-PB-L4P-EX-010 Rev A	Level 4 Plan Existing

PROPOSED  
SOAS-PB-DT-PR-001 Corridor Door Types - Level 2, 3 & 4  
SOAS-PB-L2P-PR-010 Level 2 Plan Proposed  
SOAS-PB-L3P-PR-010 Level 3 Plan Proposed  
SOAS-PB-L4P-PR-010 Level 4 Plan Proposed

- (R) New 1/2HR FR veneer faced flush panel door stained finish to match surrounding retained joinery. (Replacing original non-compliant flush panel door with paint finish)
- (R1) New 1/2HR FR veneer faced flush panel door with fixed overhead panel, stained finish to match surrounding retained joinery. (Replacing later addition non-compliant plastic laminate faced flush panel door with fixed plastic laminate faced overhead panel)

Date \_\_\_\_\_ Rev \_\_\_\_\_

Neville Bruton Design

info@nb-design.co.uk  
copyright reserved

Client

SOAS  
Thornhaugh Street London WC1H 0XG

Drawing Title

Philips Building  
Level 2 Floor Plan - Proposed

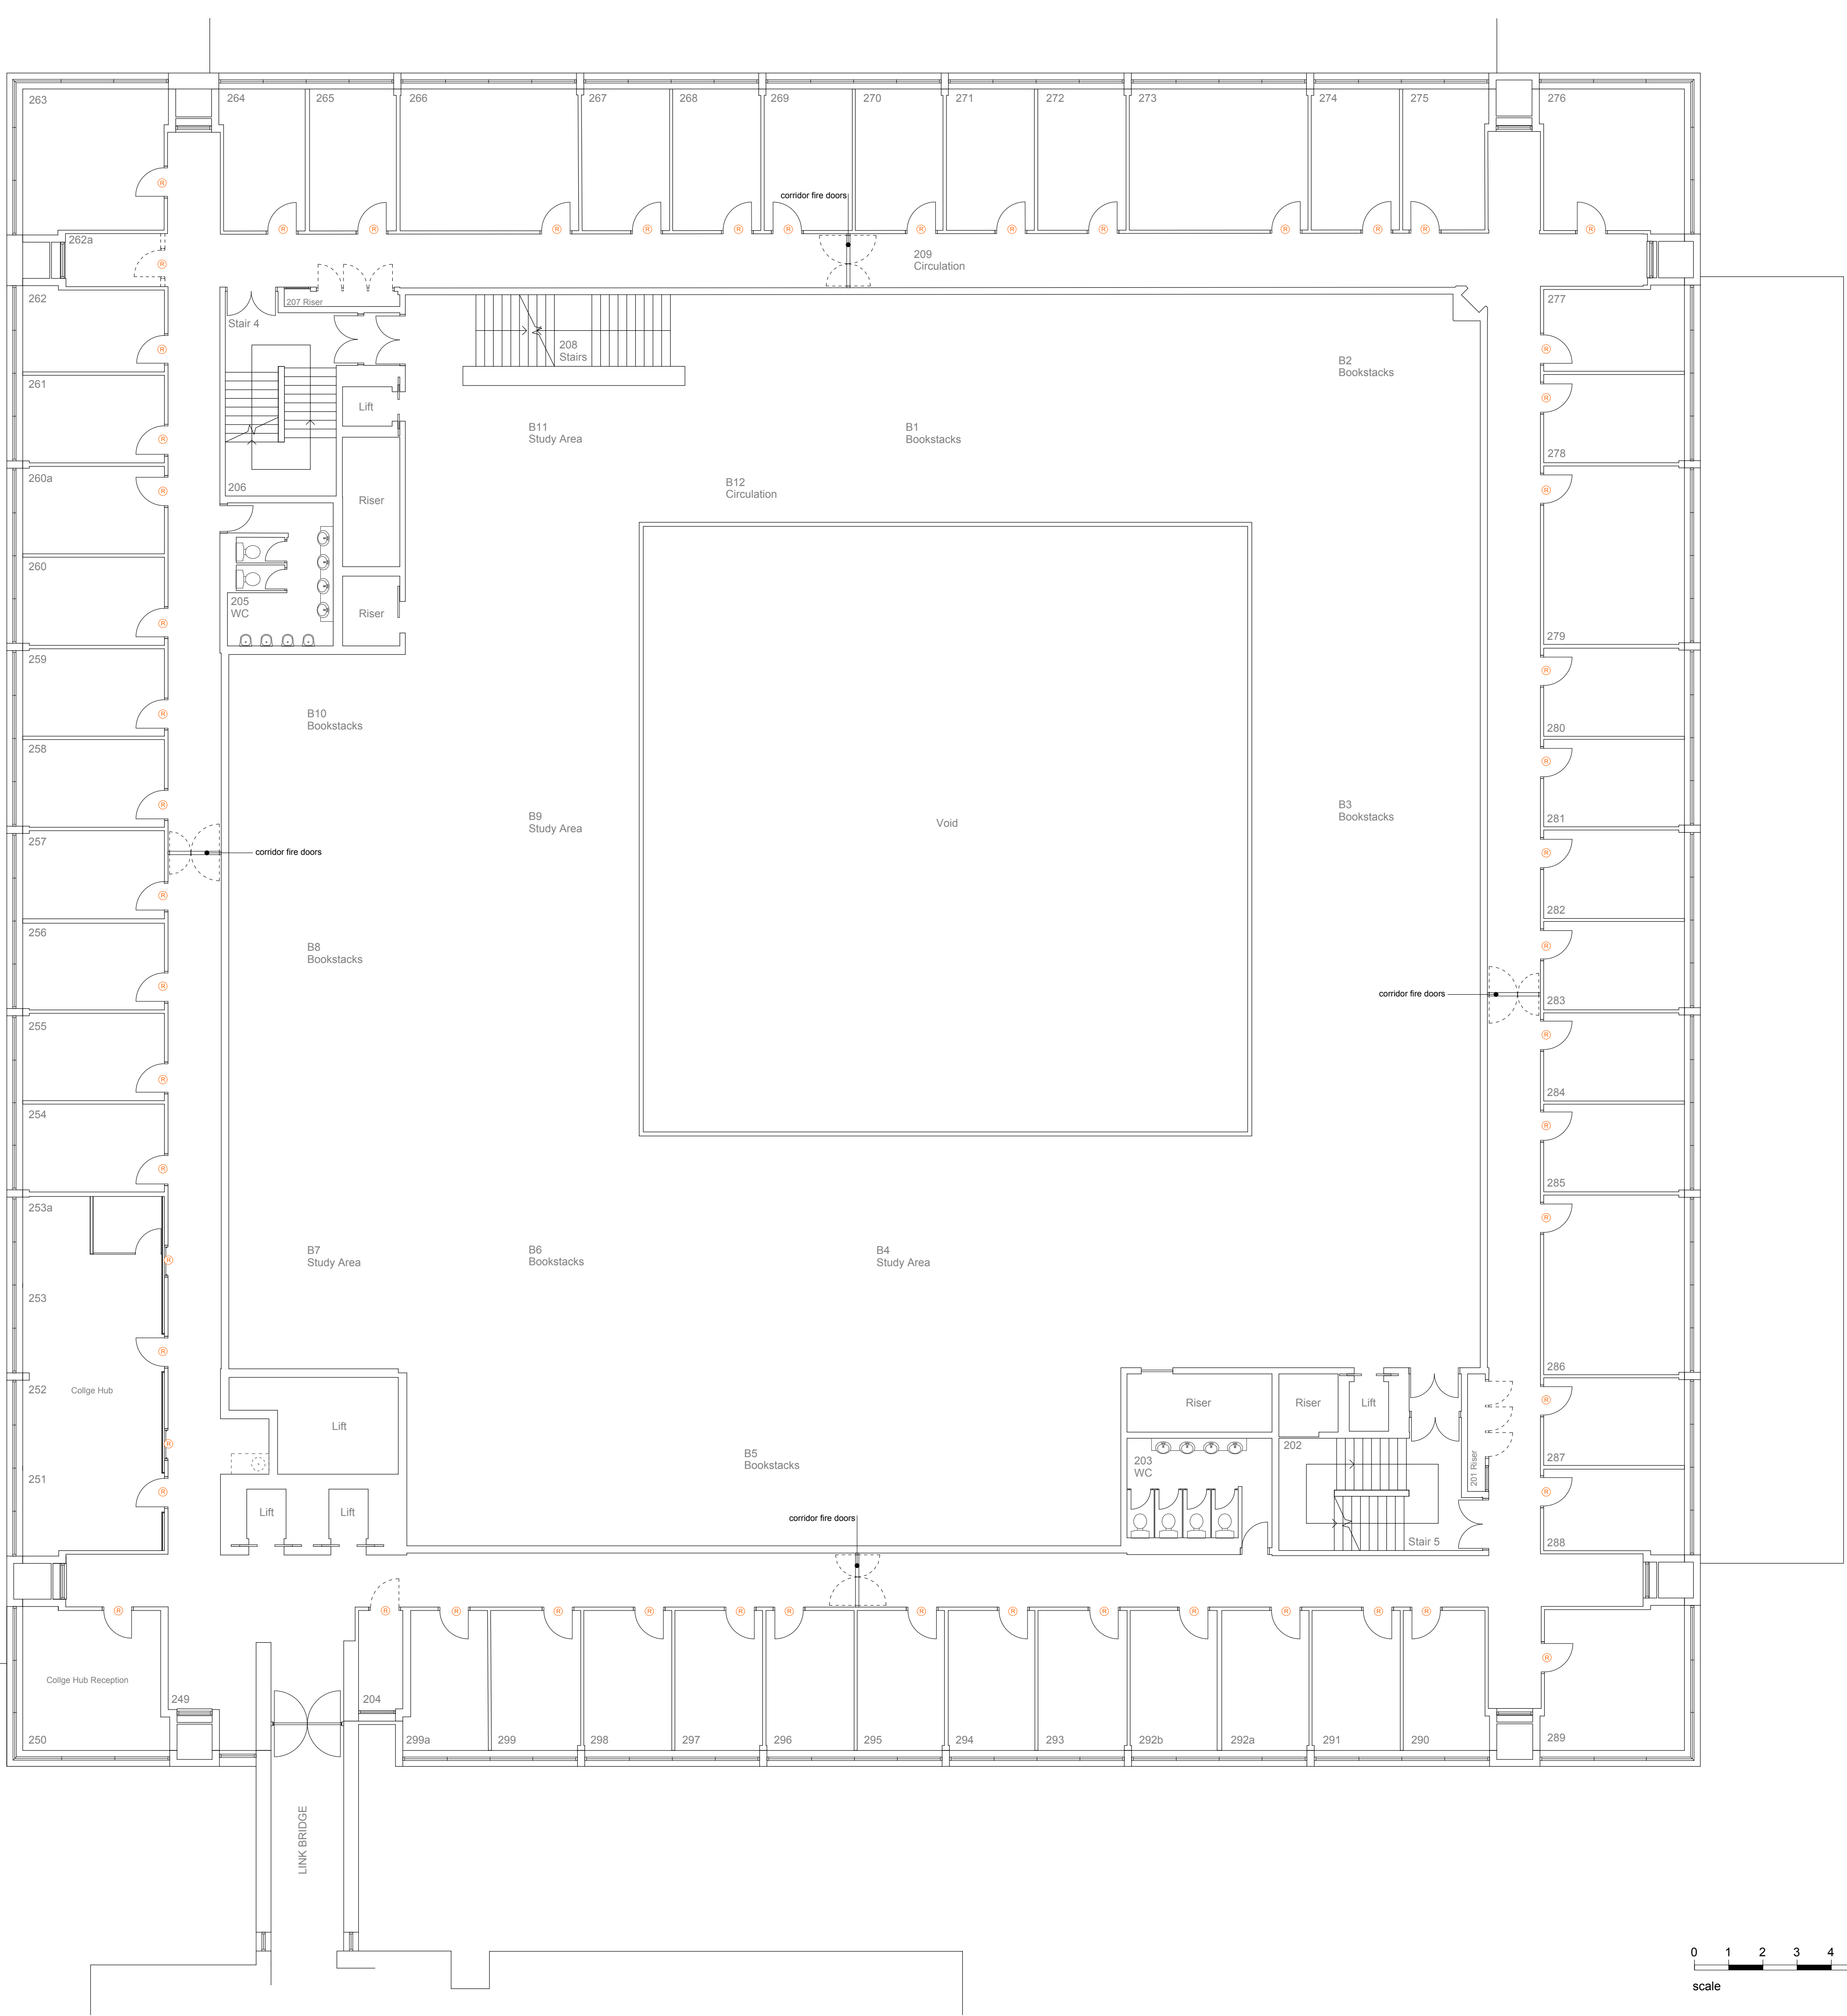
Scale 1.100 @ A1                      Date 10.09.2024

DO NOT SCALE FROM THIS DRAWING UNLESS USING THE SCALE BAR  
FOR IDENTIFICATION PURPOSES ONLY - NOT FOR CONSTRUCTION.  
ALL DIMENSIONS TO BE CHECKED ON SITE AND USED  
IN PREFERENCE TO THOSE GIVEN OR SCALED FROM  
THIS DRAWING

Drawing N°

SOAS-PB-L2P-PR-010

Revision letter

0 1 2 3 4 5 6 7 8 9 10 metres

scale