
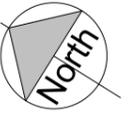


No.	Description	Date

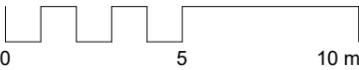


CAMDEN HIGH STREET


PRATT STREET

1 E - Block Plan
1 : 100


Project Status	
Planning	
CONTRACTORS MUST VERIFY ALL DIMENSIONS ON SITE BEFORE STARTING WORK. THIS DRAWING IS COPYRIGHT.	
Project	
104 Camden High St. NW1 0LU	
Client	
Owner	
Drawing Title	
Existing Block Plan	
Project Number	Date
240229	July 24
Drawn by	Checked by
Author	Checker
Scale	Revision
1 : 200 @ A3	
1 : 100 @ A1	
Drawing No.	AE100
14/10/2024 14:07:31	

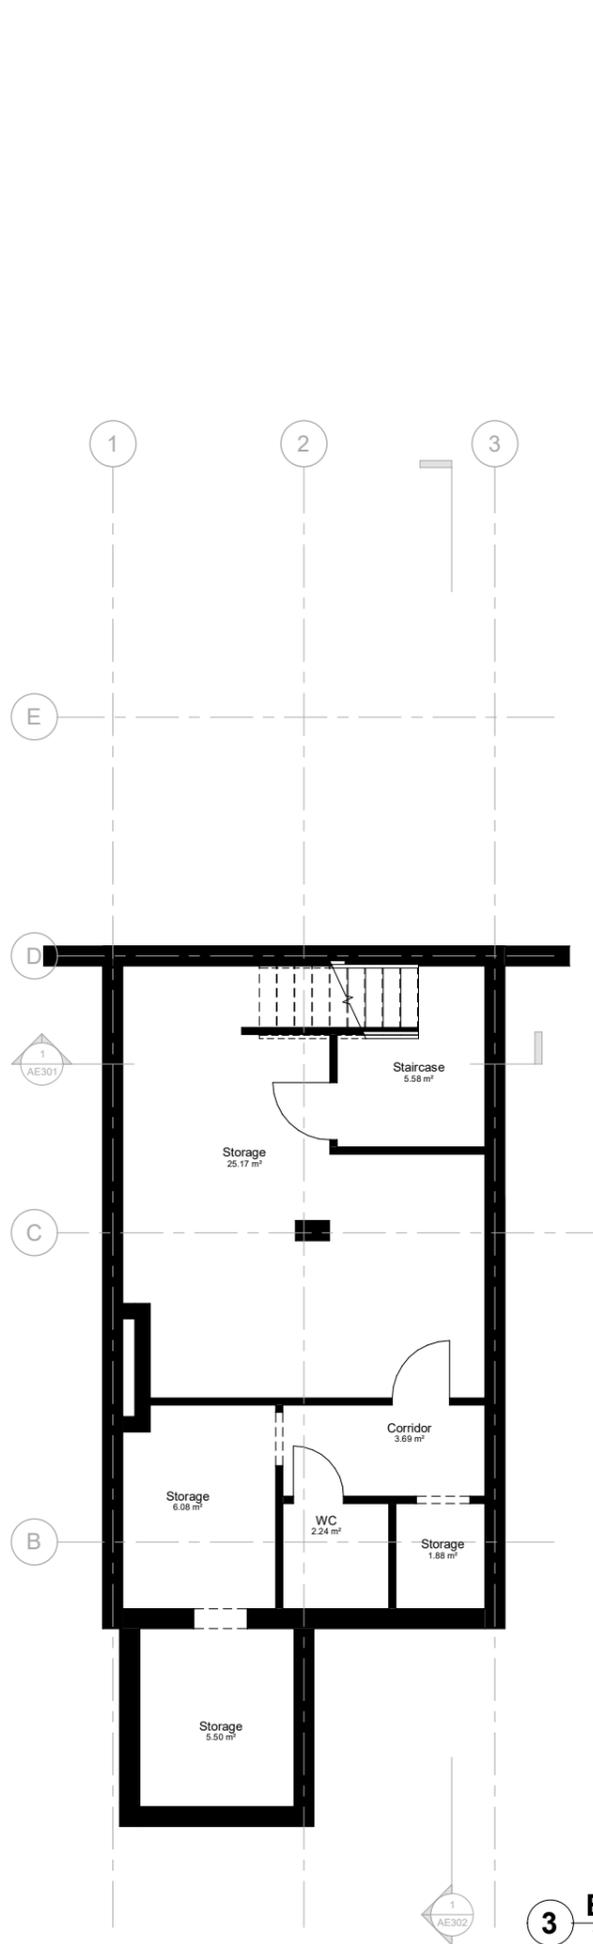

3 E - 00. BL
1 : 50

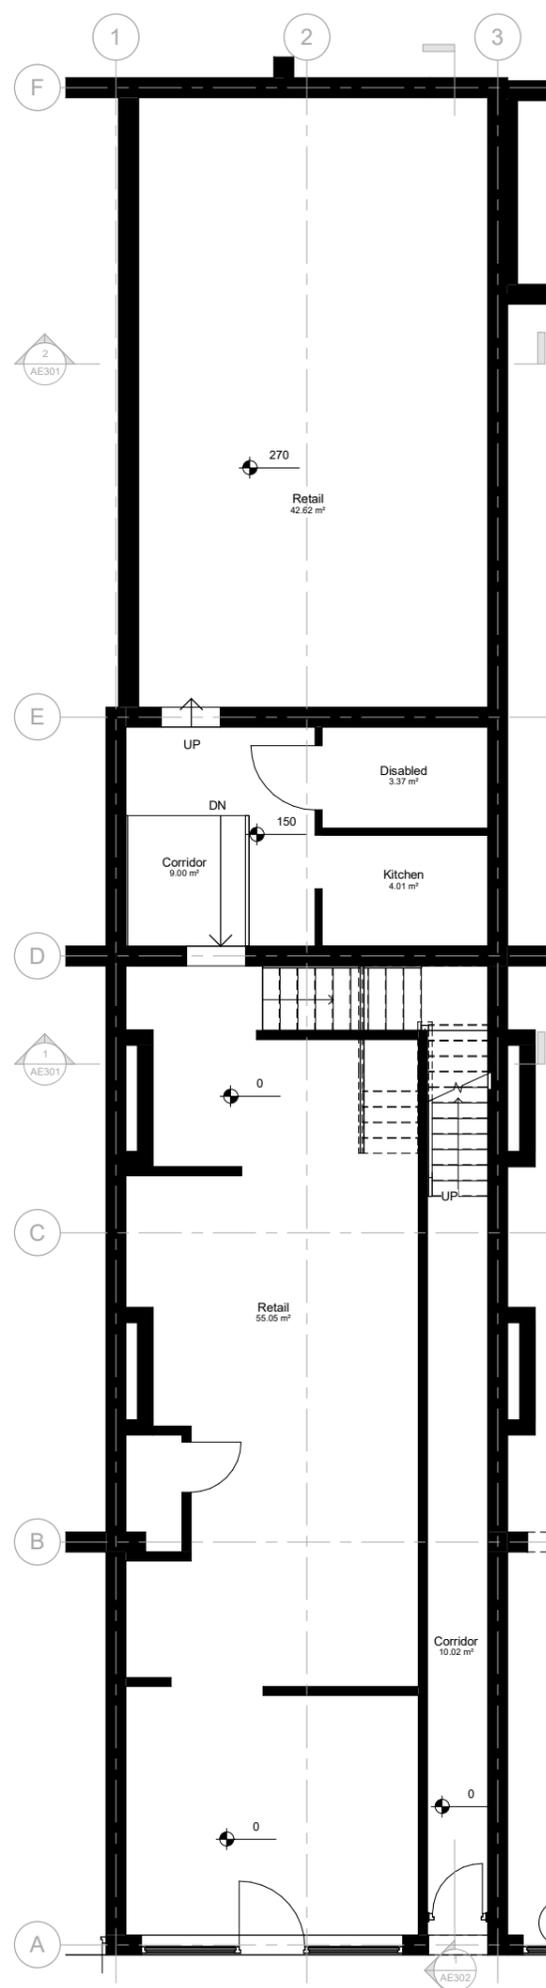


1 E - 01. GF
1 : 50

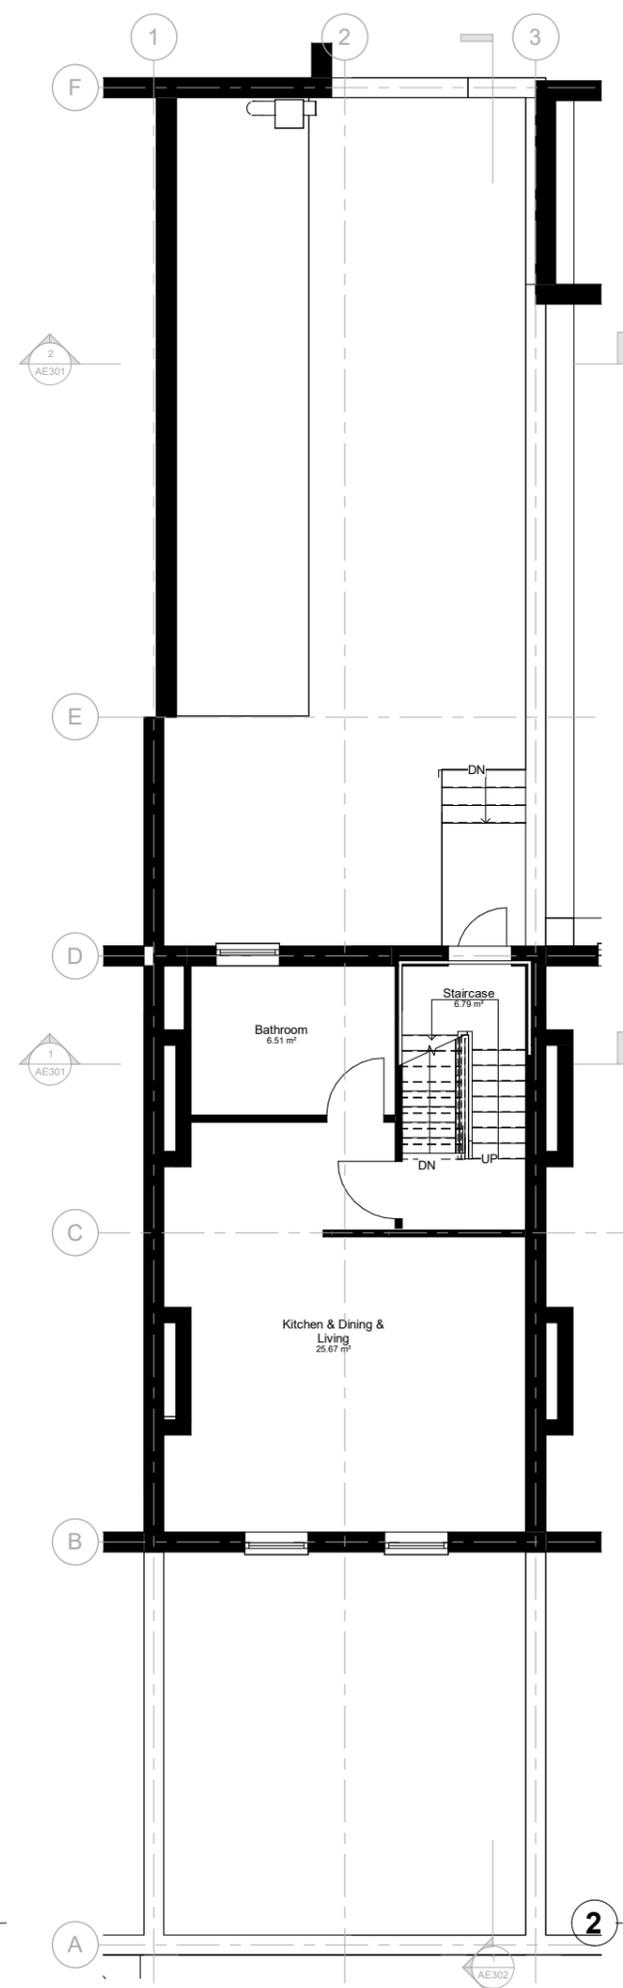

2 E - 02. FF
1 : 50

No.	Description	Date

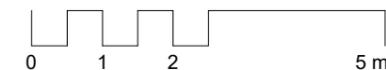

Existing Room Schedule

Level	Number	Name	Area
00. BL			
00. BL	13	Storage	6.08 m ²
00. BL	14	WC	2.24 m ²
00. BL	15	Storage	1.88 m ²
00. BL	16	Corridor	3.69 m ²
00. BL	17	Storage	5.50 m ²
00. BL	18	Storage	25.17 m ²
00. BL	19	Staircase	5.58 m ²
00. BL:	7		50.13 m ²
01. GF			
01. GF	7	Corridor	10.02 m ²
01. GF	8	Retail	42.62 m ²
01. GF	9	Disabled	3.37 m ²
01. GF	10	Kitchen	4.01 m ²
01. GF	11	Corridor	9.00 m ²
01. GF	12	Retail	55.05 m ²
01. GF:	6		124.06 m ²
02. FF			
02. FF	1	Bathroom	6.51 m ²
02. FF	2	Staircase	6.79 m ²
02. FF	3	Kitchen & Dining & Living	25.67 m ²
02. FF:	3		38.96 m ²
Grand total:	16		213.16 m ²

Project Status

Planning



CONTRACTORS MUST VERIFY ALL DIMENSIONS ON SITE BEFORE STARTING WORK. THIS DRAWING IS COPYRIGHT.

Project
104 Camden High St. NW1 OLU

Client
Owner

Drawing Title
Existing Floor Plans

Project Number
240229

Date
July 24

Drawn by
Author



Checked by
Checker

Scale
1 : 100 @ A3
1 : 50 @ A1


Revision

Drawing No.
AE101

14/10/2024 14:07:32

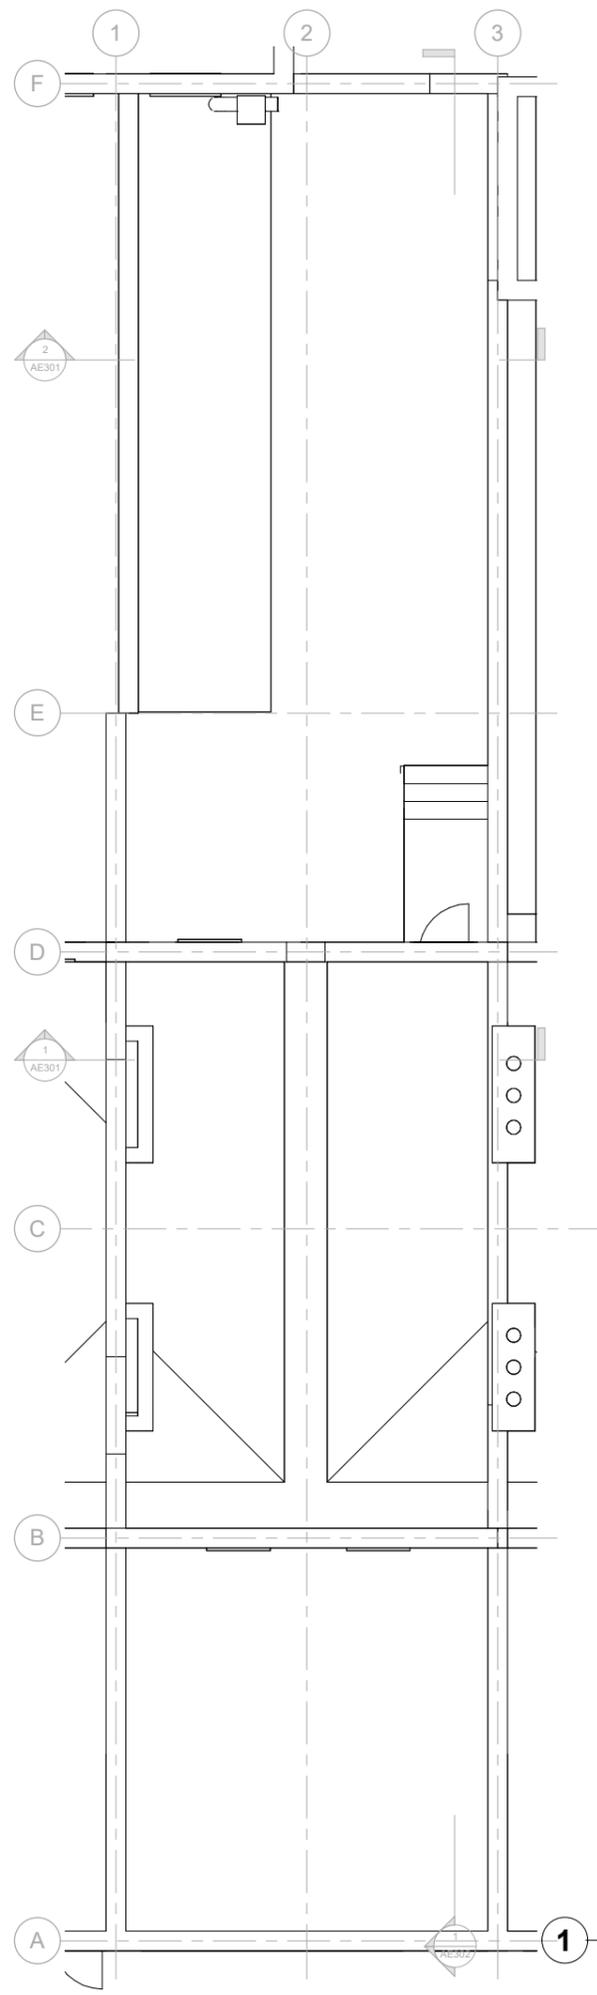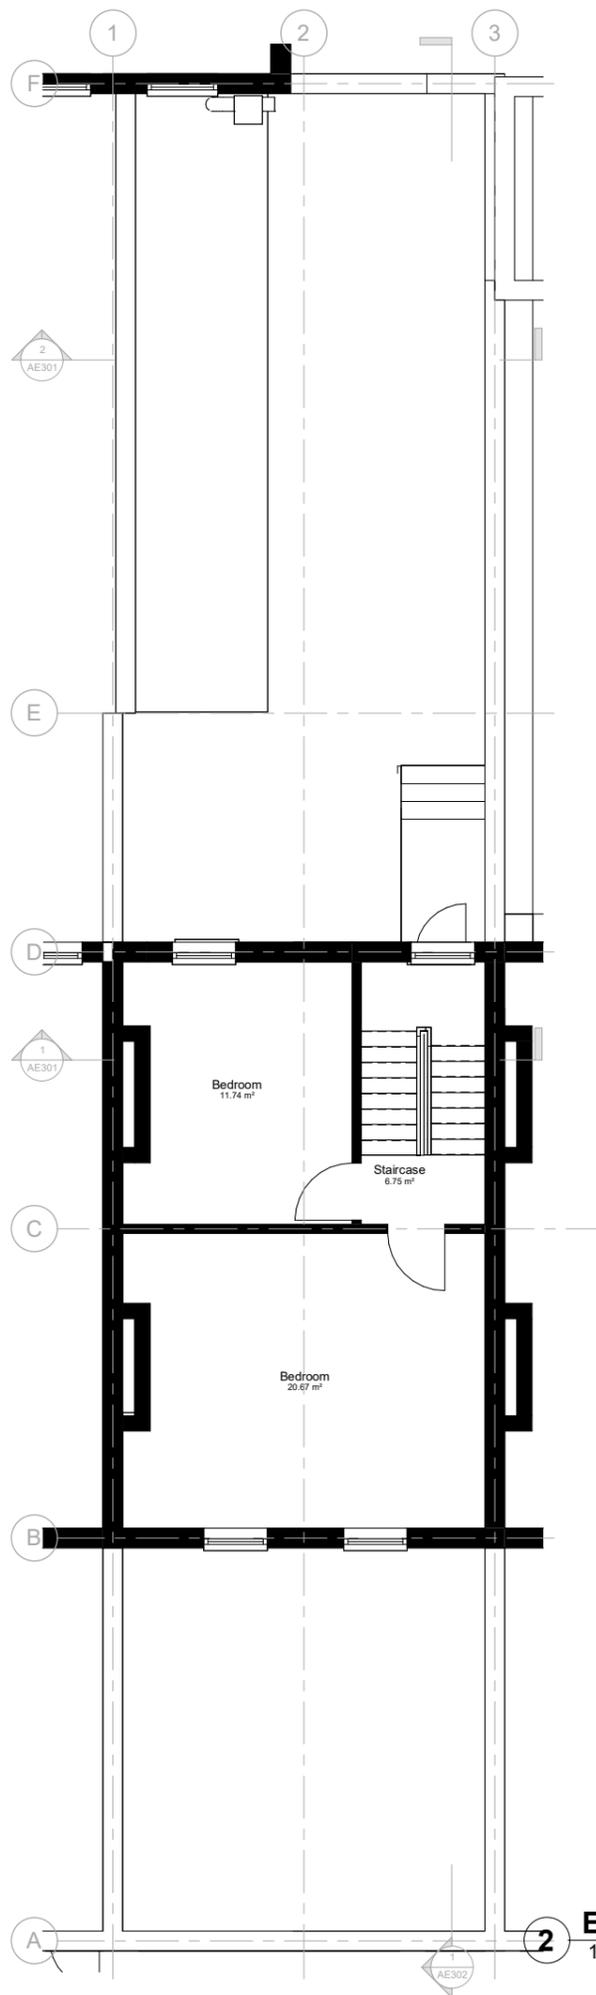

No.	Description	Date

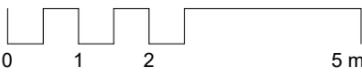

Existing Room Schedule Copy 1			
Level	Number	Name	Area

03. SF			
03. SF	4	Bedroom	11.74 m ²
03. SF	5	Bedroom	20.67 m ²
03. SF	6	Staircase	6.75 m ²
03. SF: 3			39.16 m ²
Grand total: 3			39.16 m ²

Project Status

Planning



CONTRACTORS MUST VERIFY ALL DIMENSIONS ON SITE BEFORE STARTING WORK. THIS DRAWING IS COPYRIGHT.

Project

104 Camden High St. NW1 0LU

Client

Owner

Drawing Title

Existing Floor Plans

Project Number

240229

Date

July 24

Drawn by

Author

Checked by

Checker

Scale

1 : 100 @ A3

Revision



1 : 50 @ A1

Drawing No.


AE102

14/10/2024 14:07:34

No.	Description	Date

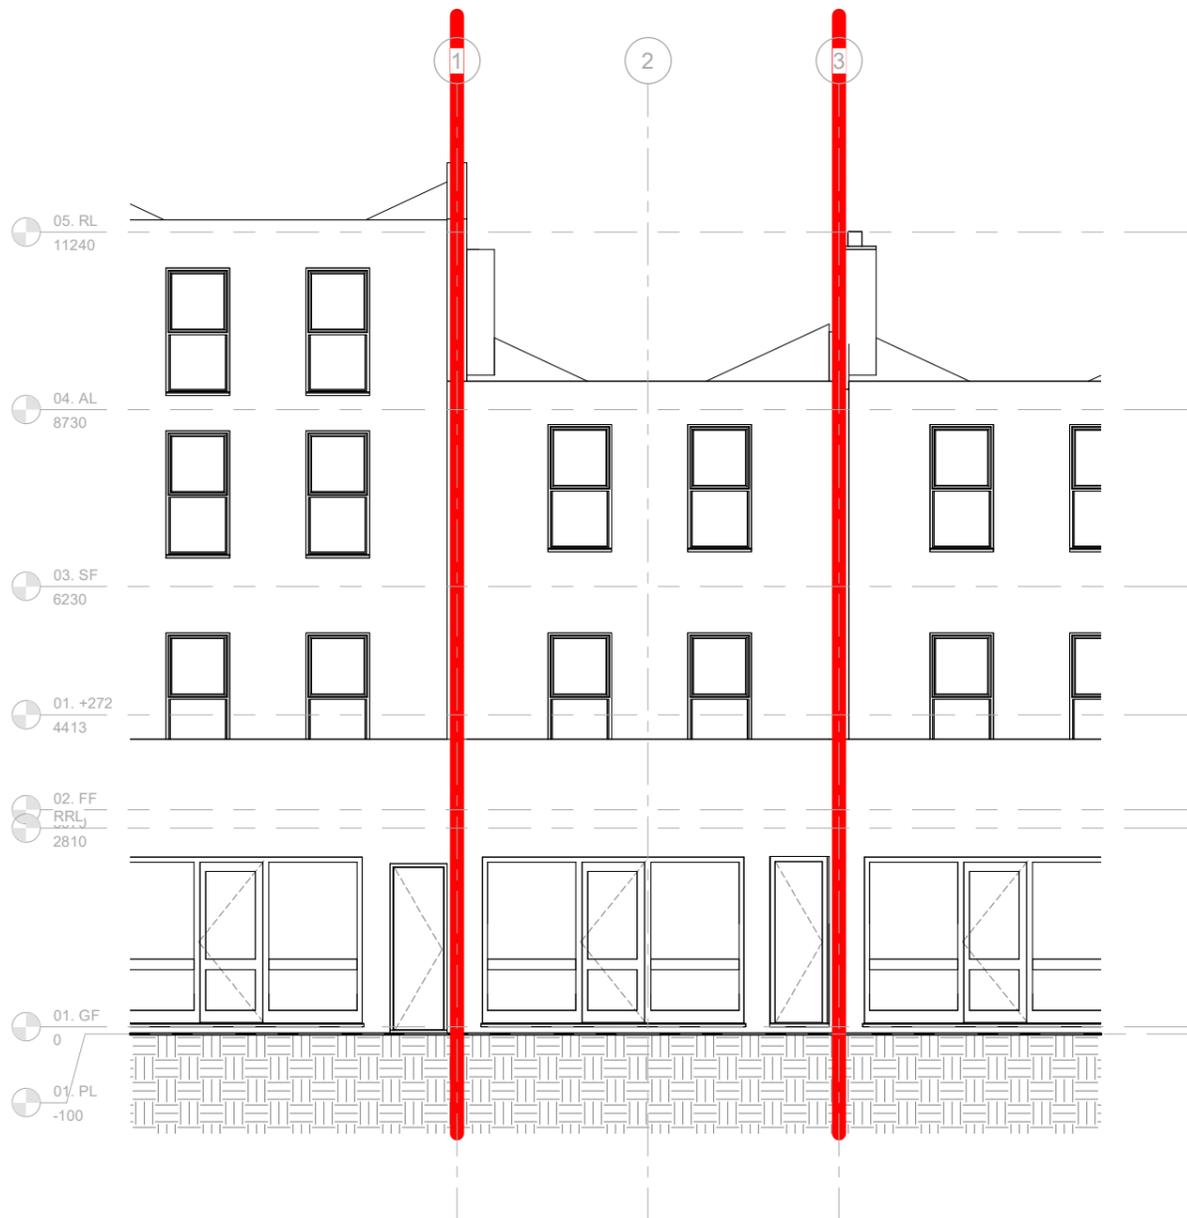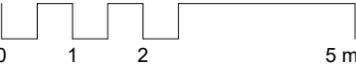



1 E - Front Elevation
1 : 50

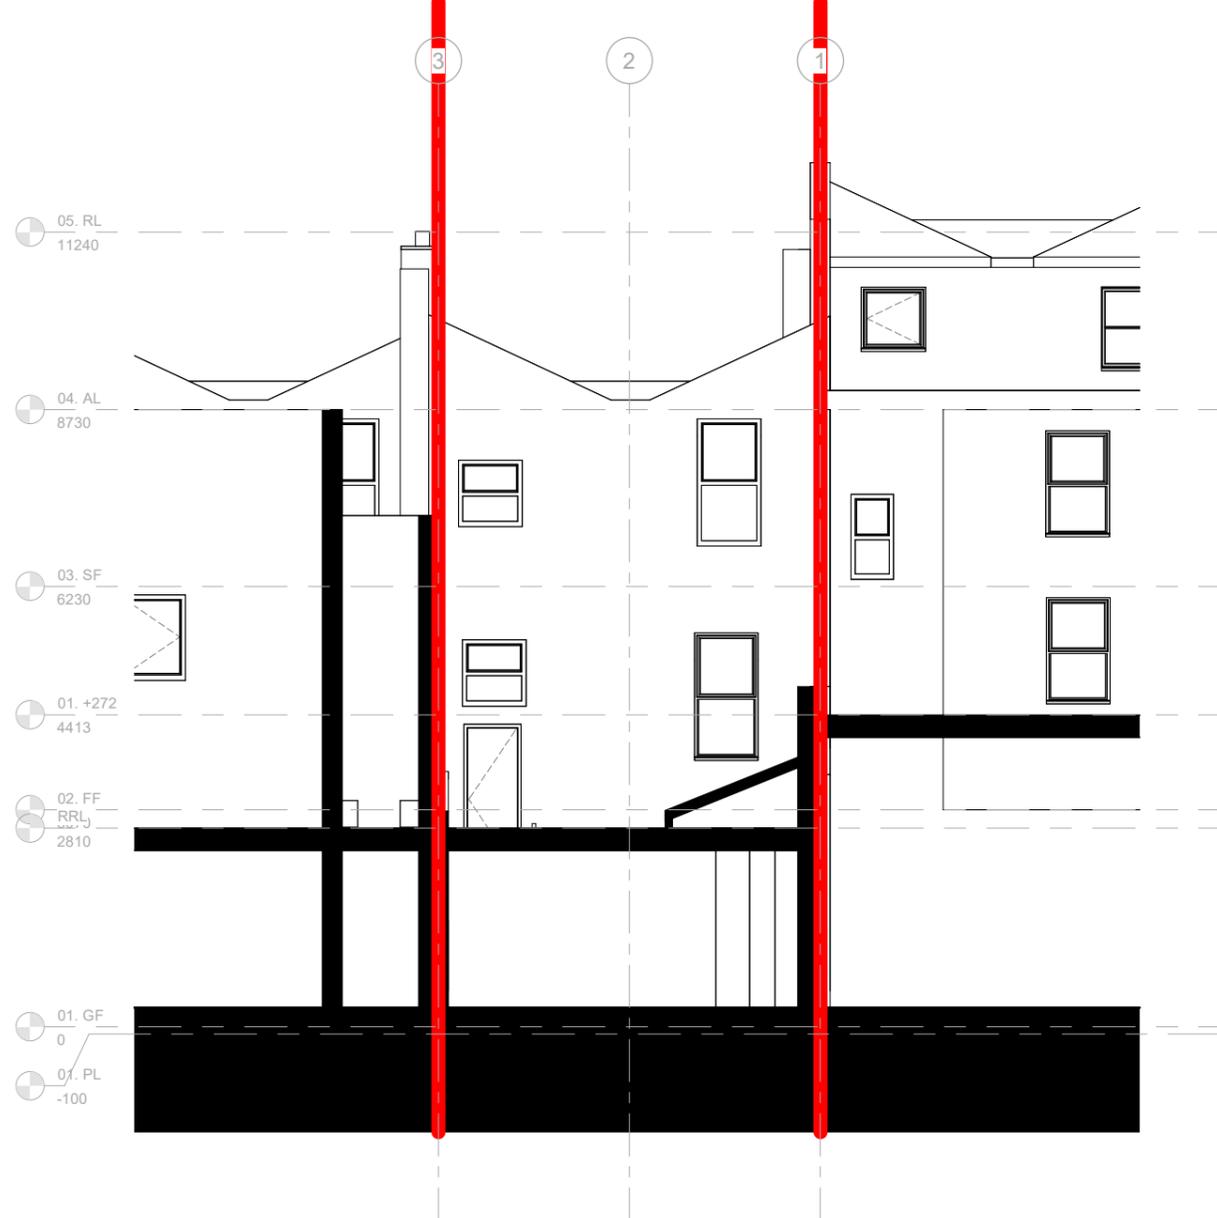


2 E - Rear Elevation
1 : 50

Project Status	
Planning	
<small>CONTRACTORS MUST VERIFY ALL DIMENSIONS ON SITE BEFORE STARTING WORK. THIS DRAWING IS COPYRIGHT.</small>	
Project	
104 Camden High St. NW1 0LU	
Client	
Owner	
Drawing Title	
Existing Elevations	
Project Number	Date
240229	July 24
Drawn by	Checked by
Author	Checker
Scale	Revision
1 : 100 @ A3 1 : 50 @ A1	
Drawing No.	
AE201	
<small>14/10/2024 14:07:38</small>	

No.	Description	Date

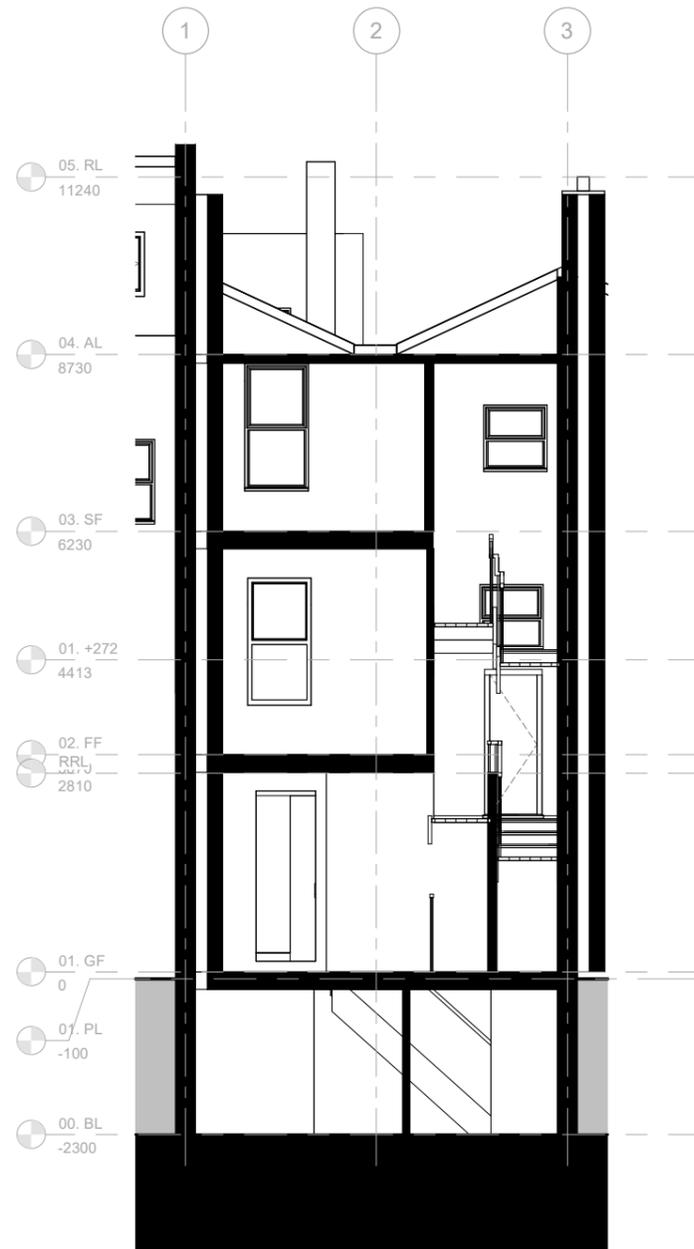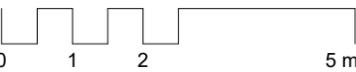



1 E - Cross Section 1
1 : 50

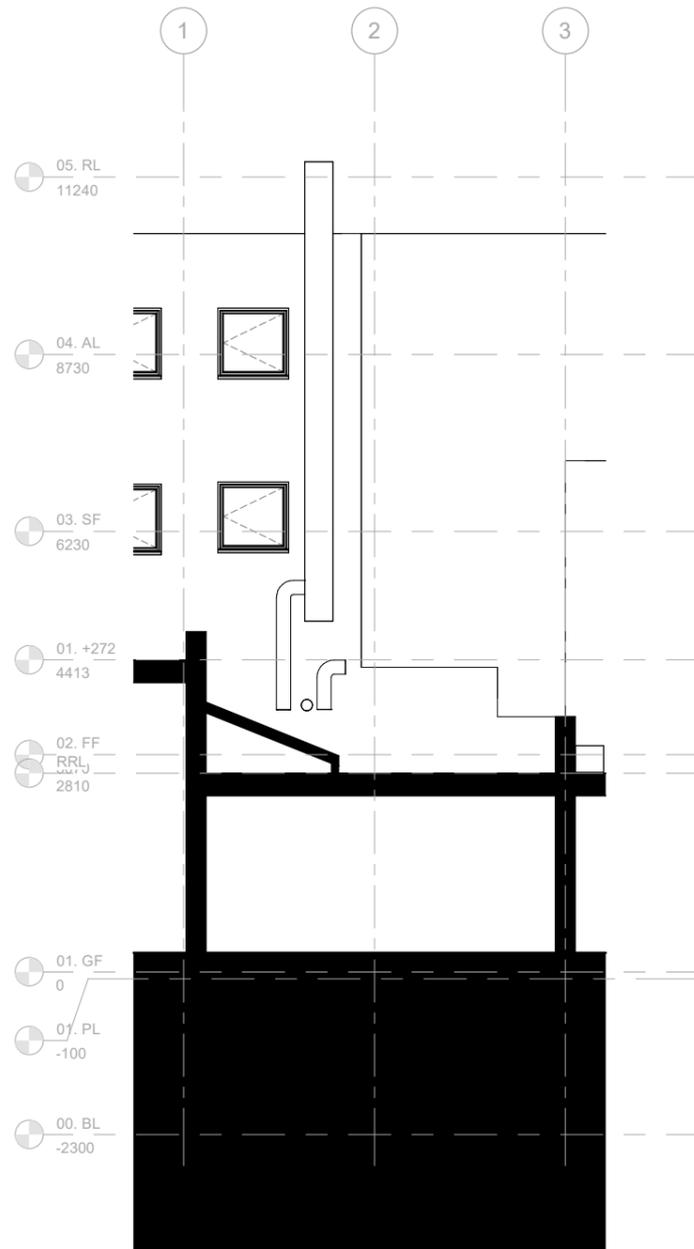

2 E - Cross Section 2
1 : 50

Project Status	
Planning	
<small>CONTRACTORS MUST VERIFY ALL DIMENSIONS ON SITE BEFORE STARTING WORK. THIS DRAWING IS COPYRIGHT.</small>	
Project	
104 Camden High St. NW1 0LU	
Client	
Owner	
Drawing Title	
Existing Section	
Project Number	Date
240229	July 24
Drawn by	Checked by
Author	Checker
Scale	Revision
1 : 100 @ A3 1 : 50 @ A1	
Drawing No.	
AE301	
<small>14/10/2024 14:07:37</small>	



No.	Description	Date

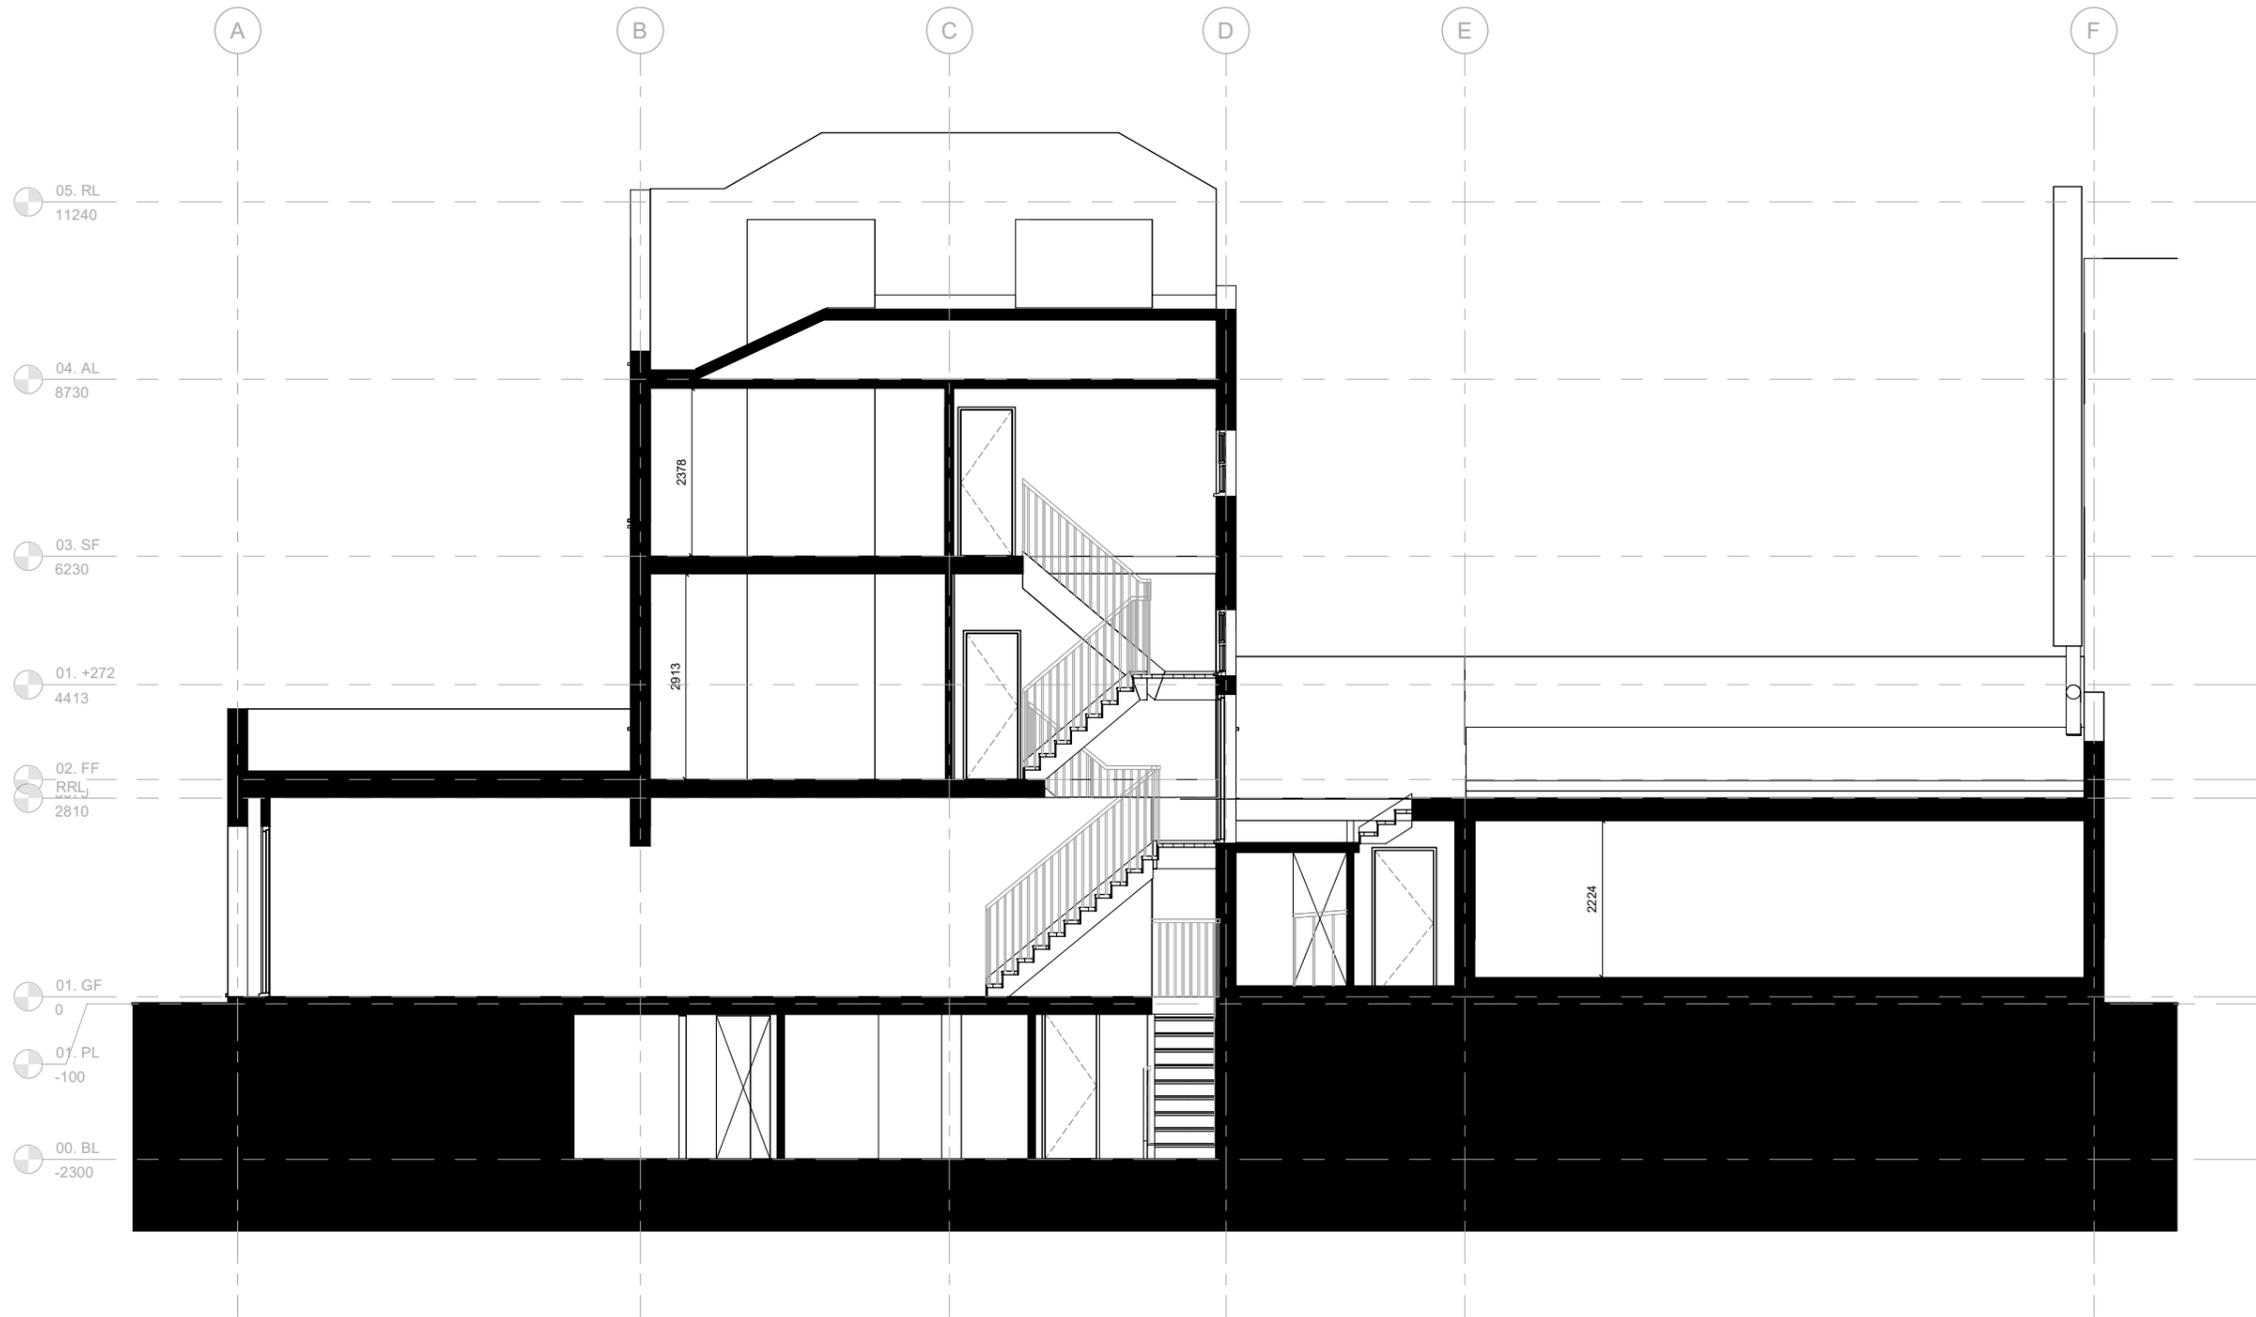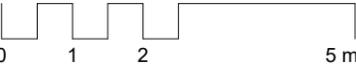

1 E - Longitudinal Section
1 : 50

Project Status	
Planning	
CONTRACTORS MUST VERIFY ALL DIMENSIONS ON SITE BEFORE STARTING WORK. THIS DRAWING IS COPYRIGHT.	
Project	
104 Camden High St. NW1 0LU	
Client	
Owner	
Drawing Title	
Existing Section	
Project Number	Date
240229	July 24
Drawn by	Checked by
Author	Checker
Scale	Revision
1 : 100 @ A3	
1 : 50 @ A1	
Drawing No.	AE302
14/10/2024 14:07:38	

No.	Description	Date

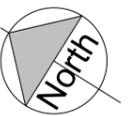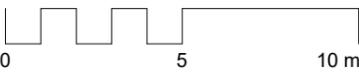


PRATT STREET


CAMDEN HIGH STREET

1 P - Block Plan
1 : 100


Project Status	
Planning	
<small>CONTRACTORS MUST VERIFY ALL DIMENSIONS ON SITE BEFORE STARTING WORK. THIS DRAWING IS COPYRIGHT.</small>	
Project	
104 Camden High St. NW1 OLU	
Client	
Owner	
Drawing Title	
Proposed Block Plan	
Project Number	Date
240229	July 24
Drawn by	Checked by
Author	Checker
Scale	Revision
1 : 200 @ A3 1 : 100 @ A1	
Drawing No.	
AP100	
<small>14/10/2024 14:07:40</small>	

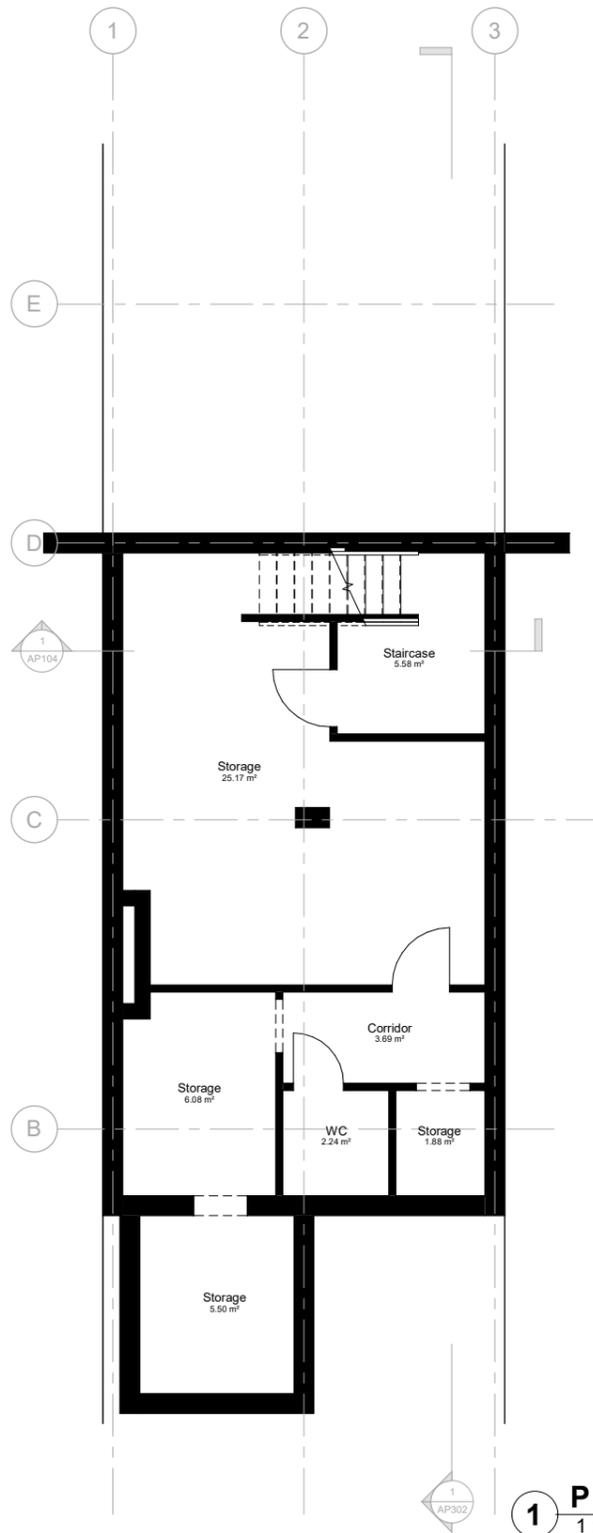

1 P - 00. BL
1 : 50

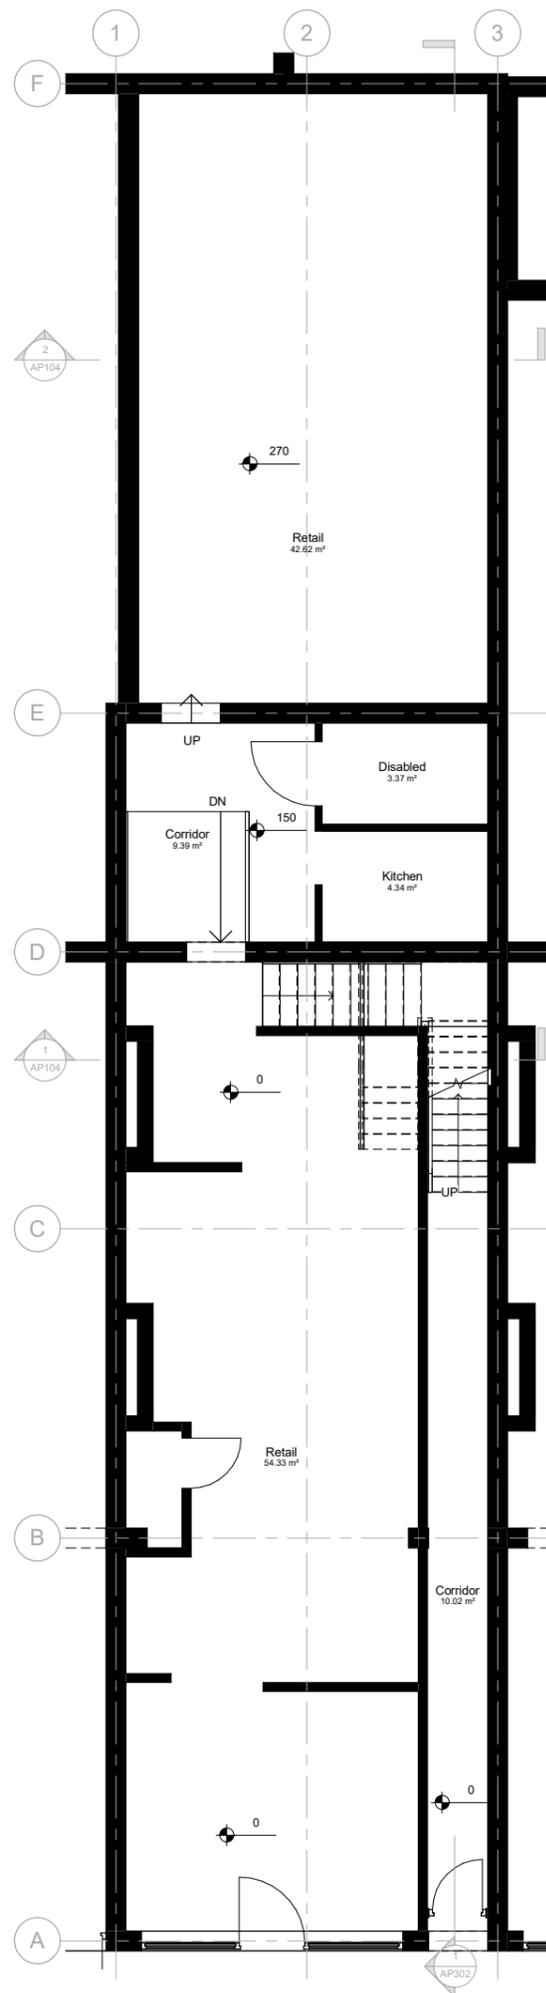


2 P - 01. GF
1 : 50

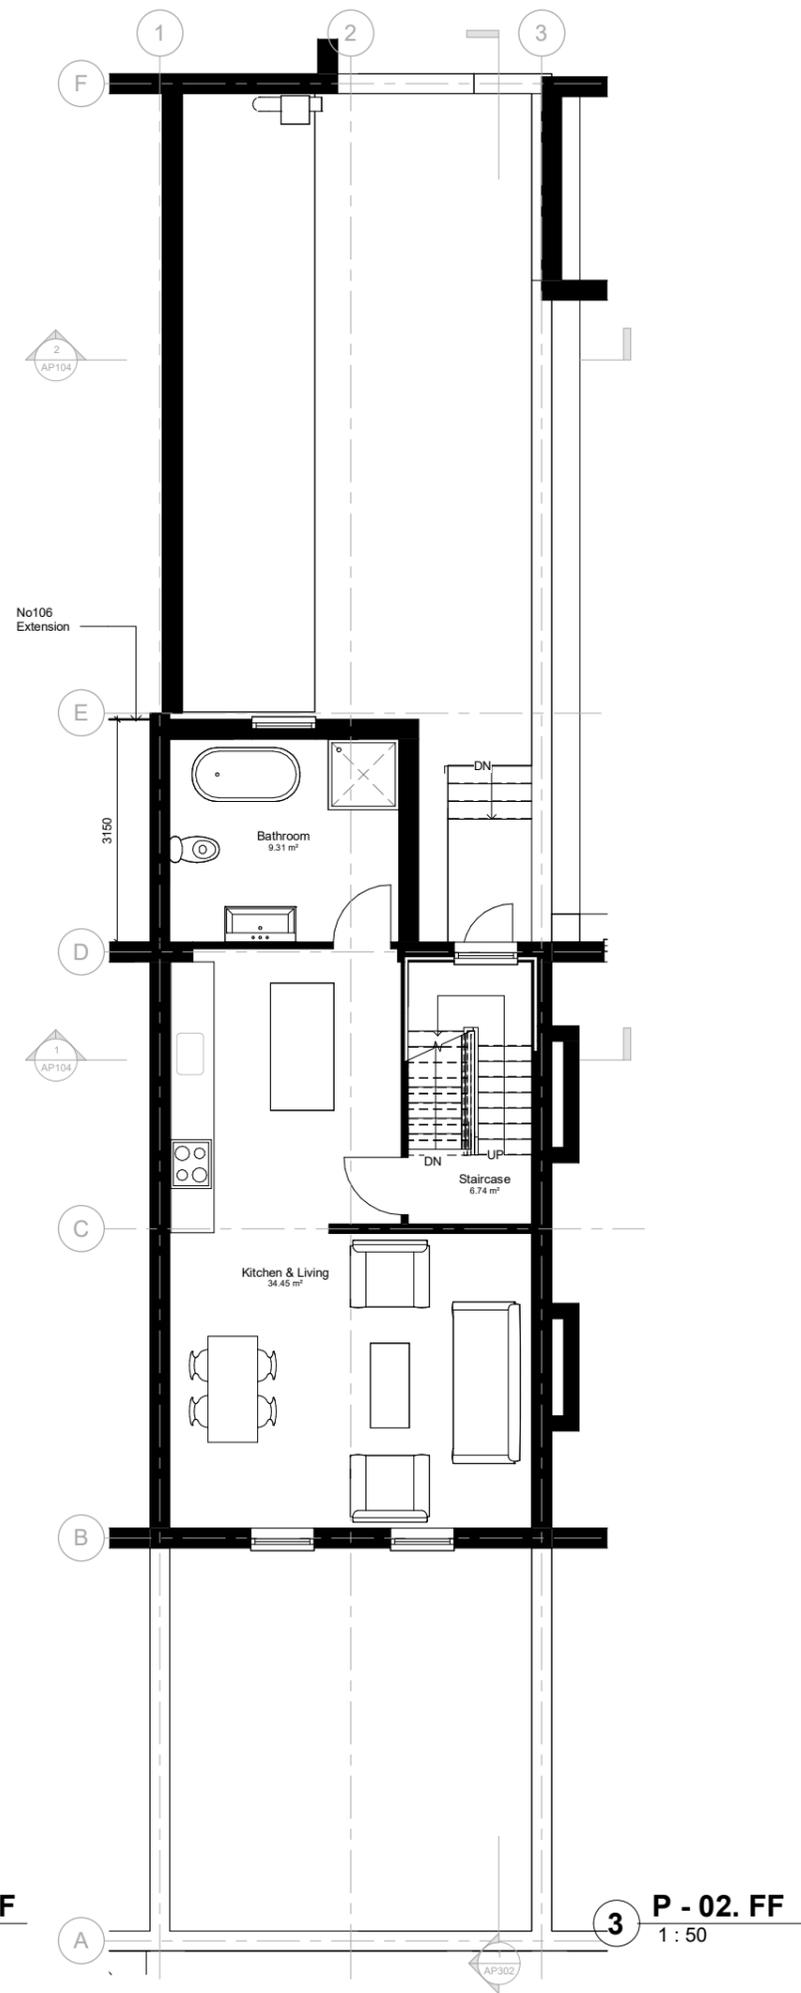

3 P - 02. FF
1 : 50

No.	Description	Date

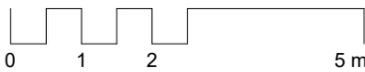

Proposed Room Schedule			
Level	Number	Name	Area

00. BL			
00. BL	18	Staircase	5.58 m ²
00. BL	19	Storage	25.17 m ²
00. BL	20	Corridor	3.69 m ²
00. BL	21	Storage	1.88 m ²
00. BL	22	WC	2.24 m ²
00. BL	23	Storage	6.08 m ²
00. BL	24	Storage	5.50 m ²
00. BL: 7			50.13 m ²
01. GF			
01. GF	25	Retail	54.33 m ²
01. GF	26	Retail	42.62 m ²
01. GF	27	Corridor	10.02 m ²
01. GF	28	Corridor	9.39 m ²
01. GF	29	Disabled	3.37 m ²
01. GF	30	Kitchen	4.34 m ²
01. GF: 6			124.06 m ²
02. FF			
02. FF	3	Kitchen & Living	34.45 m ²
02. FF	4	Staircase	6.74 m ²
02. FF	15	Bathroom	9.31 m ²
02. FF: 3			50.50 m ²
Grand total: 16			224.70 m ²

Project Status
Planning



CONTRACTORS MUST VERIFY ALL DIMENSIONS ON SITE BEFORE STARTING WORK. THIS DRAWING IS COPYRIGHT.

Project
104 Camden High St. NW1 0LU

Client
Owner

Drawing Title
Proposed Floor Plans

Project Number
240229

Date
July 24

Drawn by
Author


Checked by
Checker

Scale
1 : 100 @ A3


Revision
1 : 50 @ A1

Drawing No.
AP101


14/10/2024 14:07:40

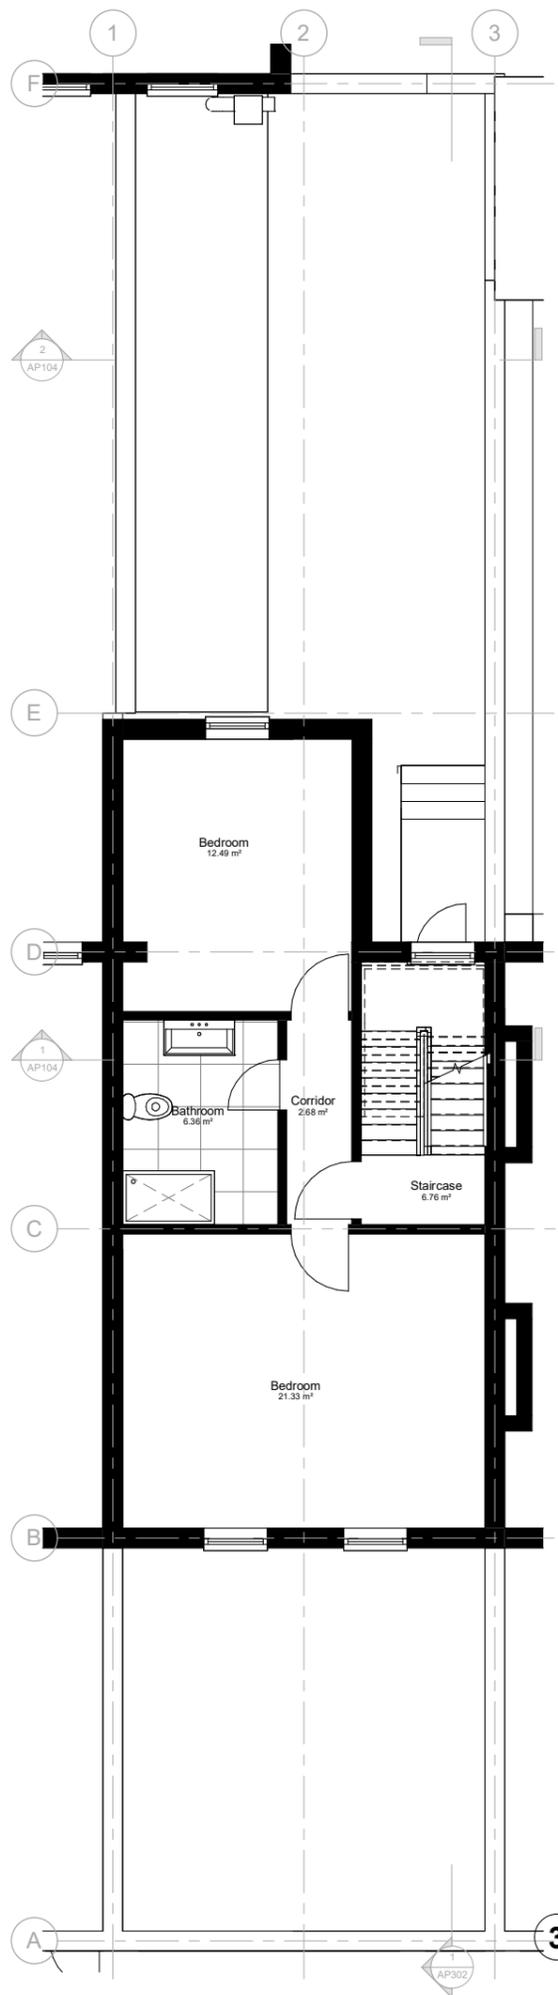

P - 03. SF
1 : 50


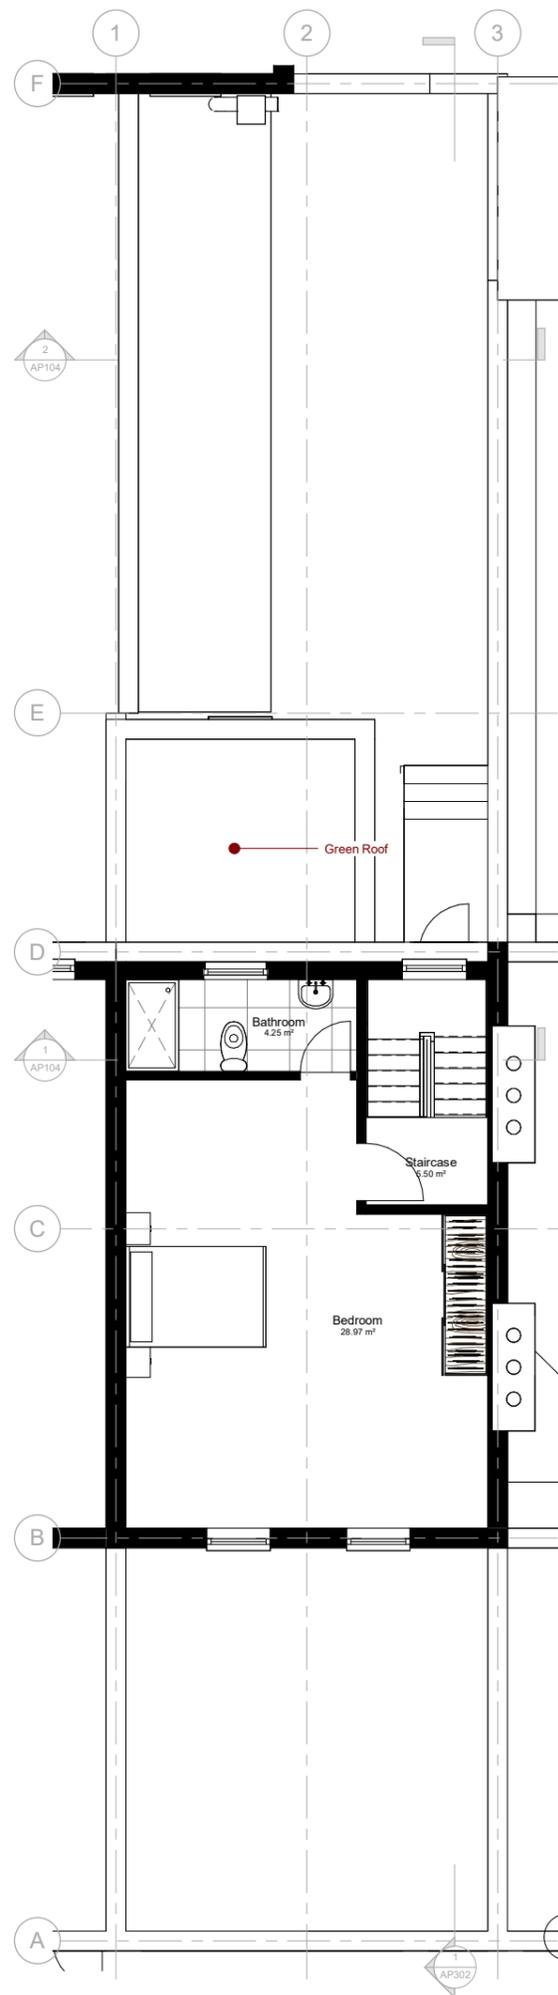


P - 04. AL
1 : 50

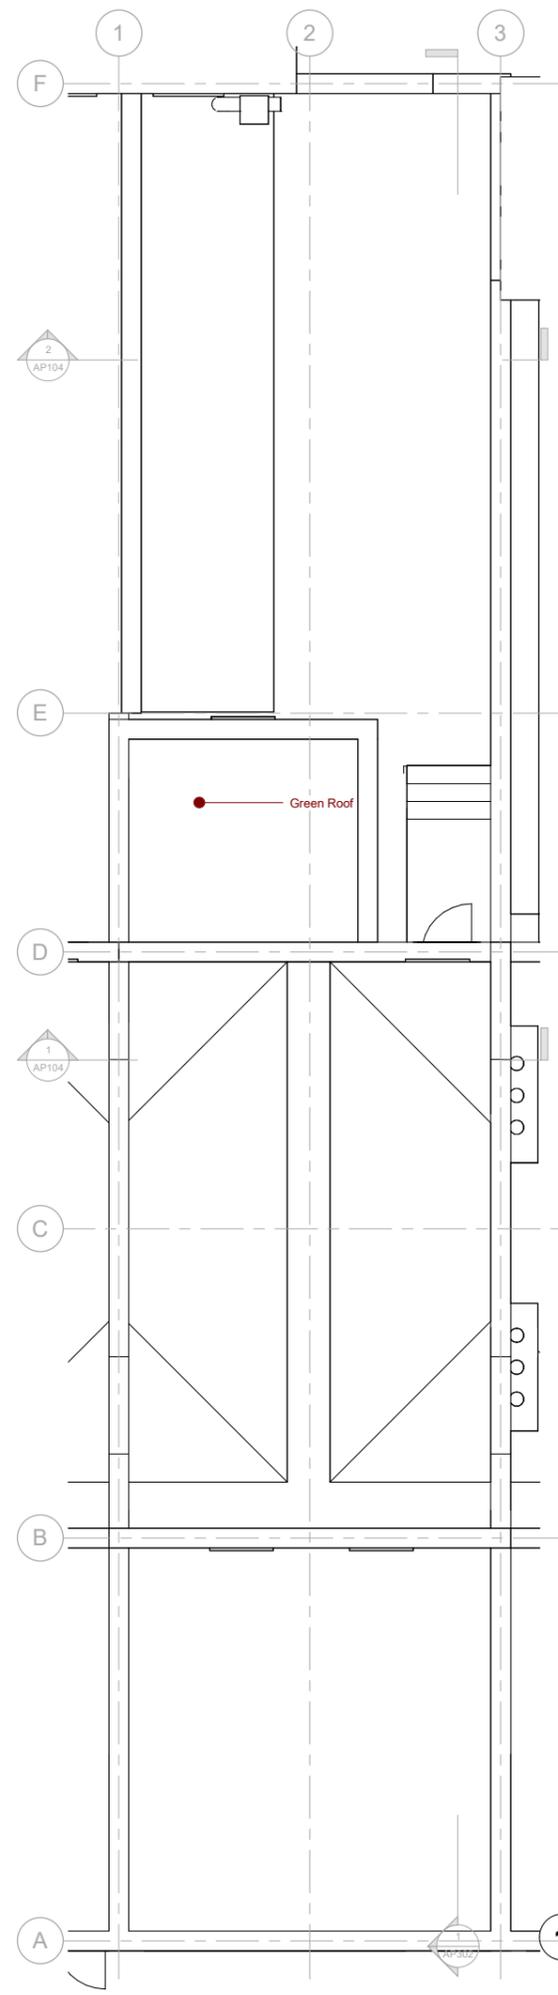

P - 05. RL
1 : 50

No.	Description	Date

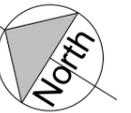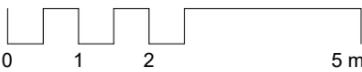

Proposed Room Schedule Copy 1

Level	Number	Name	Area
03. SF			
03. SF	5	Bedroom	12.49 m ²
03. SF	7	Corridor	2.68 m ²
03. SF	9	Staircase	6.76 m ²
03. SF	16	Bedroom	21.33 m ²
03. SF	31	Bathroom	6.36 m ²
03. SF:	5		49.62 m ²
04. AL			
04. AL	11	Bedroom	28.97 m ²
04. AL	12	Bathroom	4.25 m ²
04. AL	14	Staircase	5.50 m ²
04. AL:	3		38.72 m ²
Grand total:	8		88.34 m ²

Project Status
Planning



CONTRACTORS MUST VERIFY ALL DIMENSIONS ON SITE BEFORE STARTING WORK. THIS DRAWING IS COPYRIGHT.

Project
104 Camden High St. NW1 0LU

Client
Owner

Drawing Title
Proposed Floor Plans


Project Number Date
240229 July 24

Drawn by Checked by
Author Checker


Scale 1 : 100 @ A3 Revision
 1 : 50 @ A1

Drawing No. AP102 14/10/2024 14:07:42

No.	Description	Date

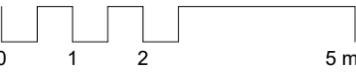



1 P - Front Elevation
1 : 50

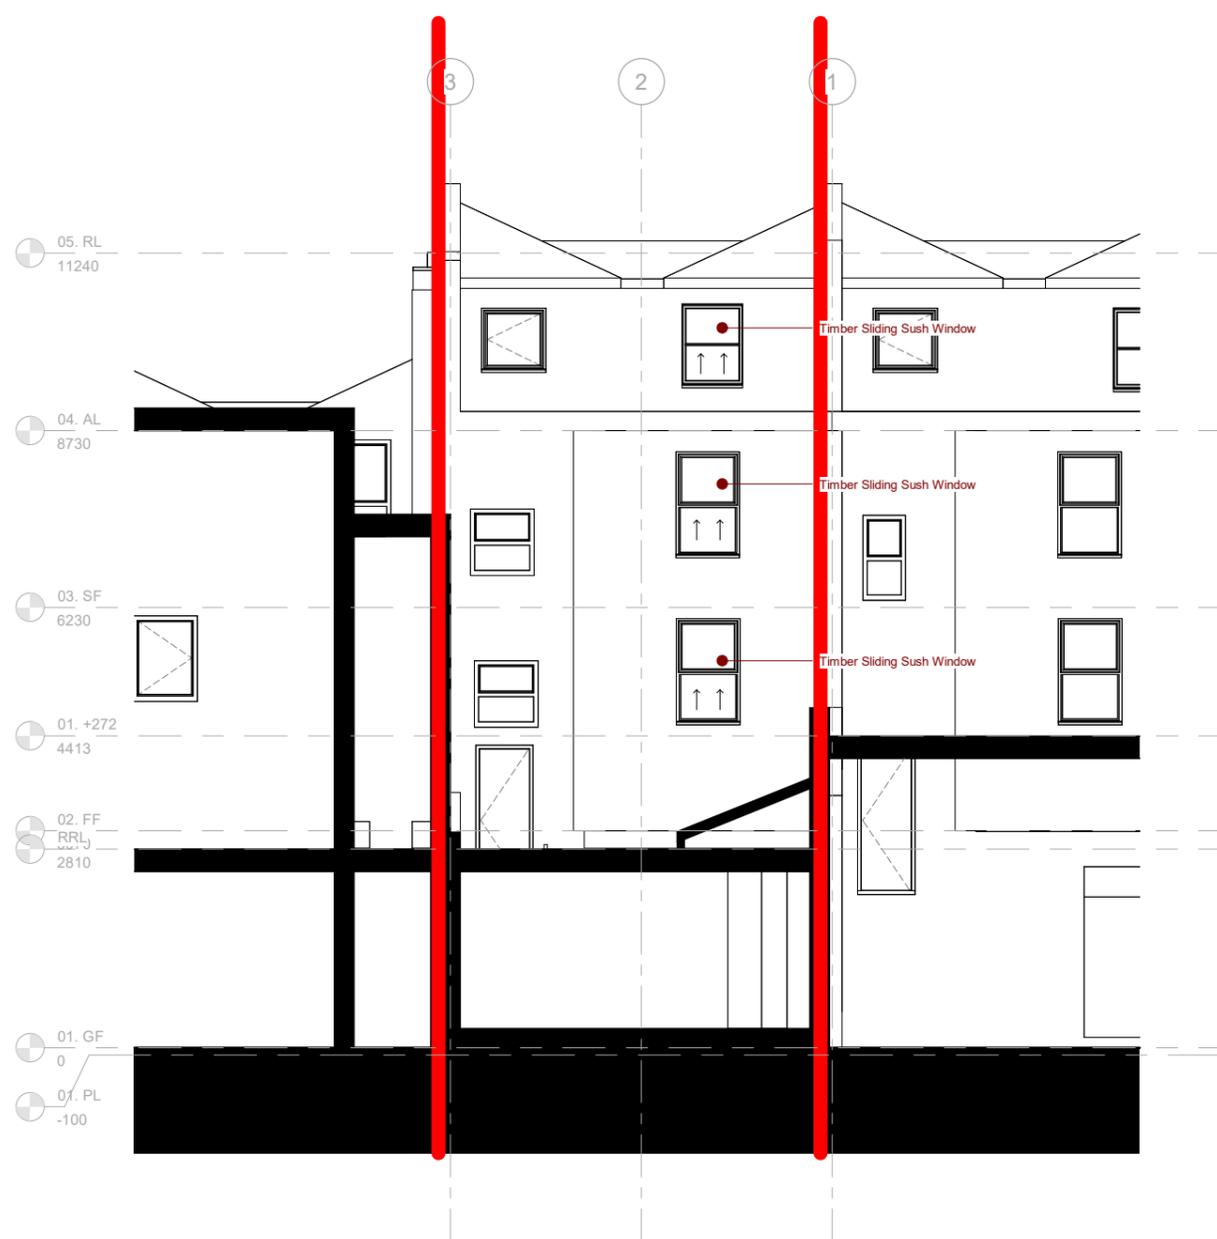


2 P - Rear Elevation
1 : 50

Project Status	
Planning	
<small>CONTRACTORS MUST VERIFY ALL DIMENSIONS ON SITE BEFORE STARTING WORK. THIS DRAWING IS COPYRIGHT.</small>	
Project	
104 Camden High St. NW1 0LU	
Client	
Owner	
Drawing Title	
Proposed Elevations	
Project Number	Date
240229	July 24
Drawn by	Checked by
Author	Checker
Scale	Revision
1 : 100 @ A3 1 : 50 @ A1	
Drawing No.	
AP103	
<small>14/10/2024 14:07:43</small>	

No.	Description	Date

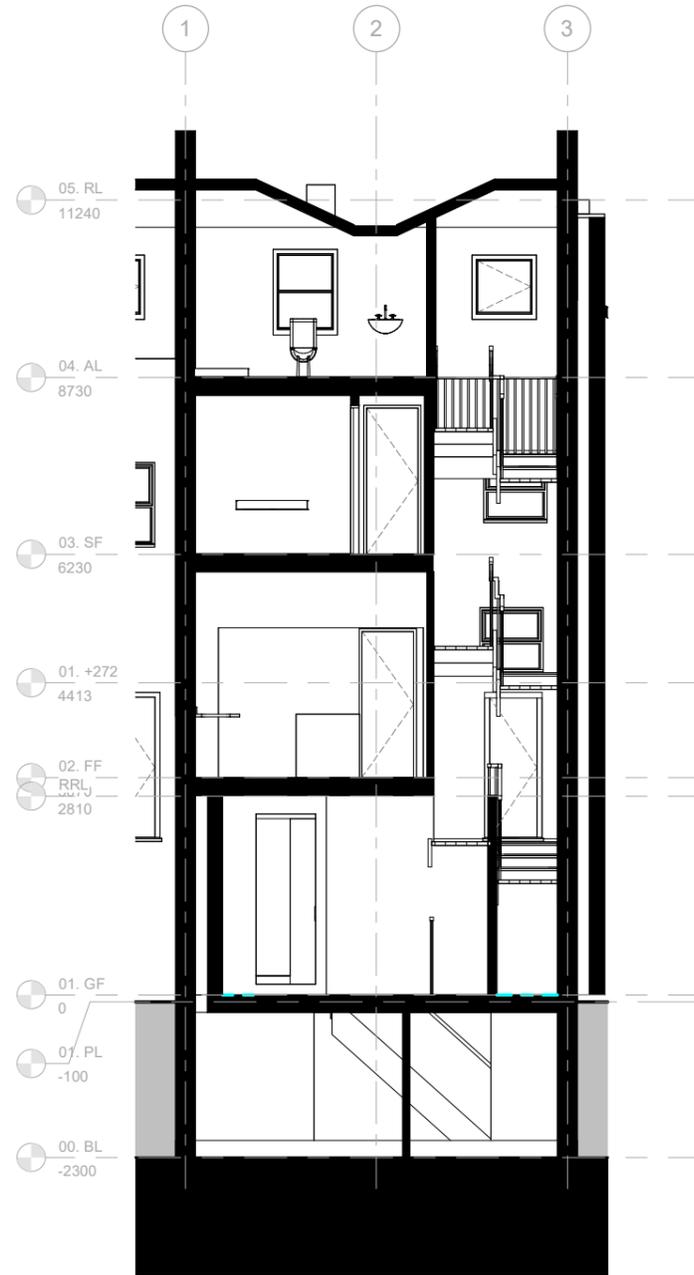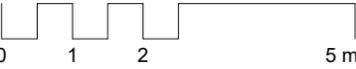



1 P - Cross Section
1 : 50

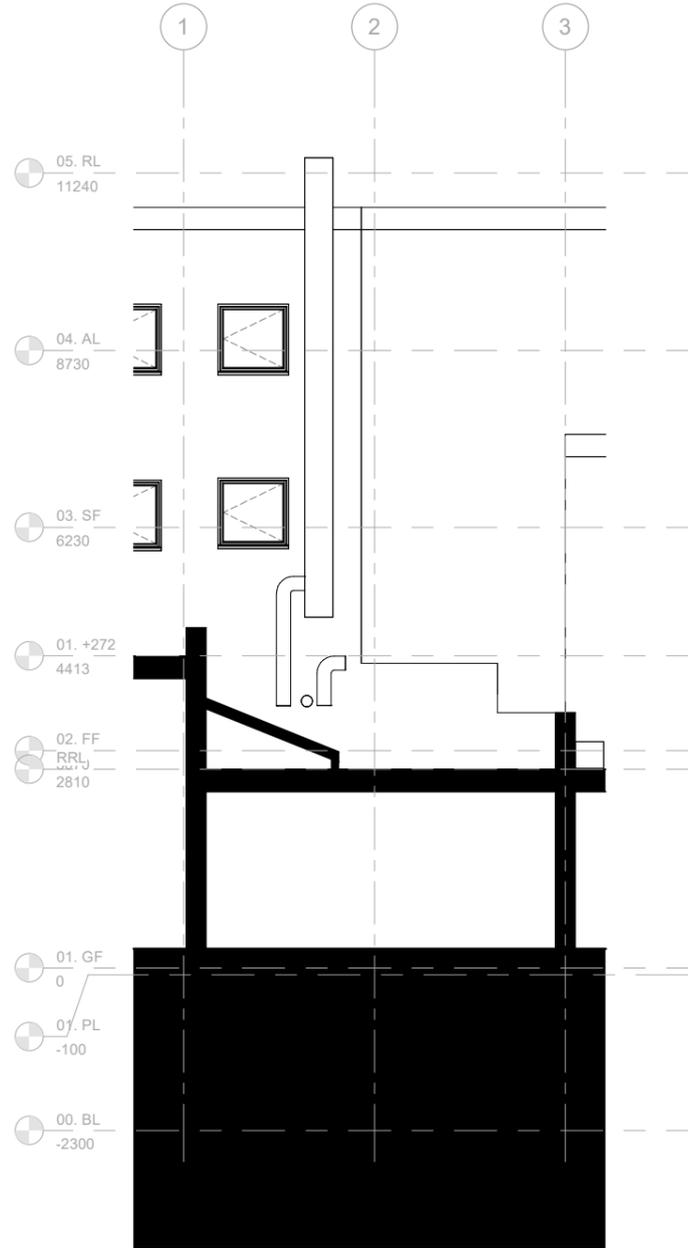

2 P - Cross Section 2
1 : 50

Project Status	
Planning	
<small>CONTRACTORS MUST VERIFY ALL DIMENSIONS ON SITE BEFORE STARTING WORK. THIS DRAWING IS COPYRIGHT.</small>	
Project	
104 Camden High St. NW1 0LU	
Client	
Owner	
Drawing Title	
Proposed Section	
Project Number	Date
240229	July 24
Drawn by	Checked by
Author	Checker
Scale	Revision
1 : 100 @ A3 1 : 50 @ A1	
Drawing No.	
AP104	
<small>14/10/2024 14:07:45</small>	


No.	Description	Date

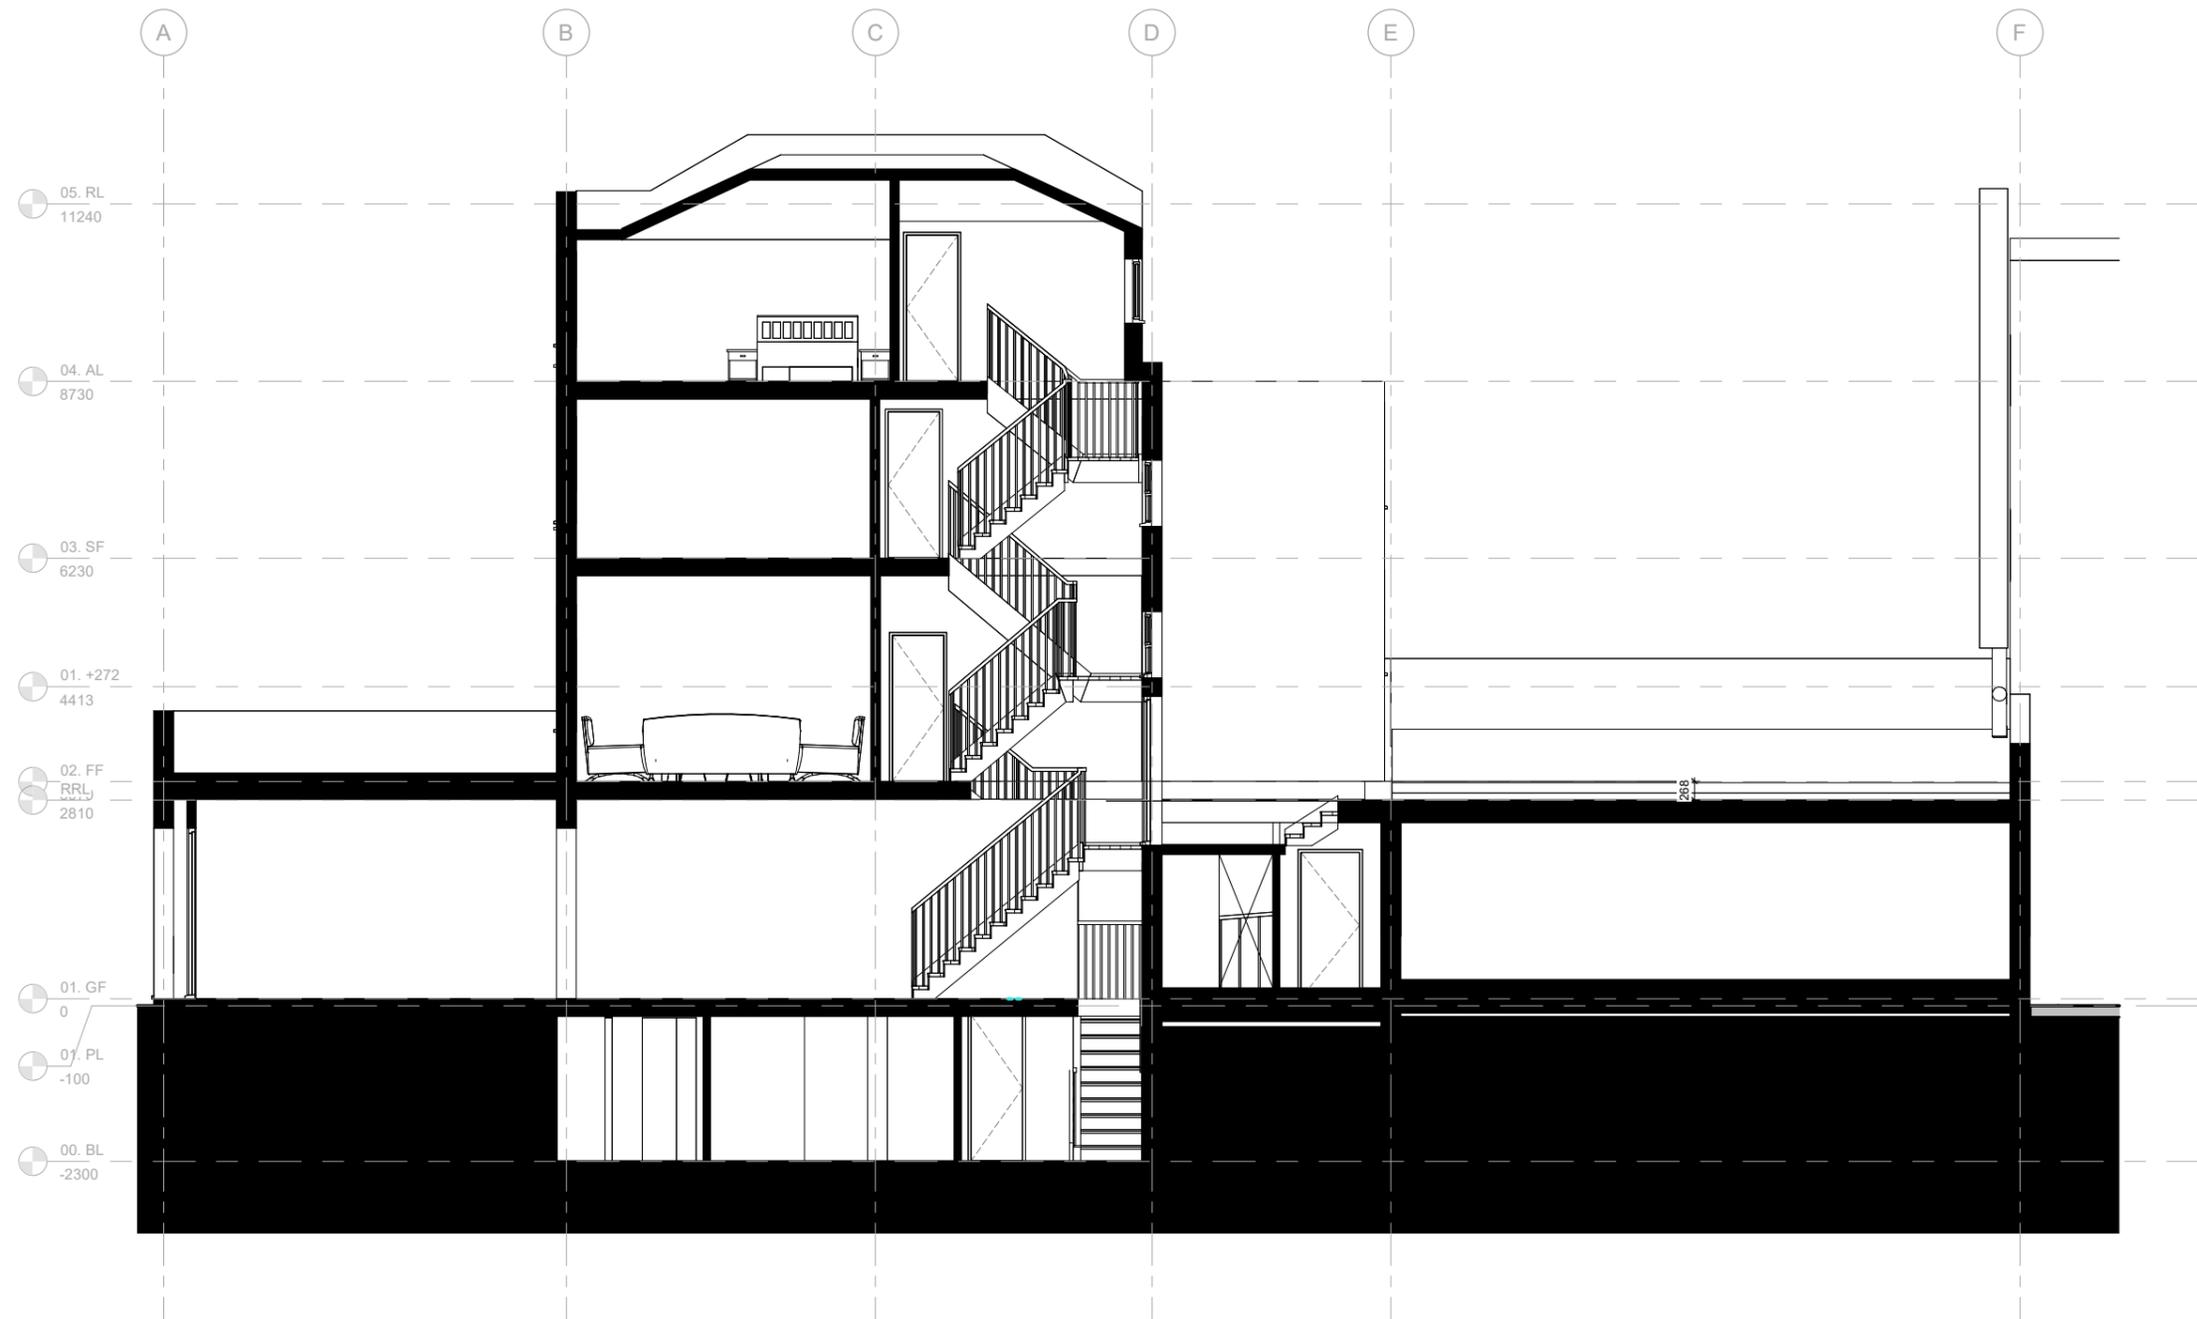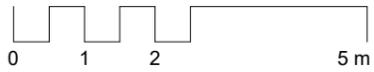


1 P - Longitudinal Section
1 : 50

Project Status	
Planning	
CONTRACTORS MUST VERIFY ALL DIMENSIONS ON SITE BEFORE STARTING WORK. THIS DRAWING IS COPYRIGHT.	
Project	
104 Camden High St. NW1 0LU	
Client	
Owner	
Drawing Title	
Proposed Section	
Project Number	Date
240229	July 24
Drawn by	Checked by
Author	Checker
Scale	Revision
1 : 100 @ A3	
1 : 50 @ A1	
Drawing No.	AP302
14/10/2024 14:07:48	


No.	Description	Date

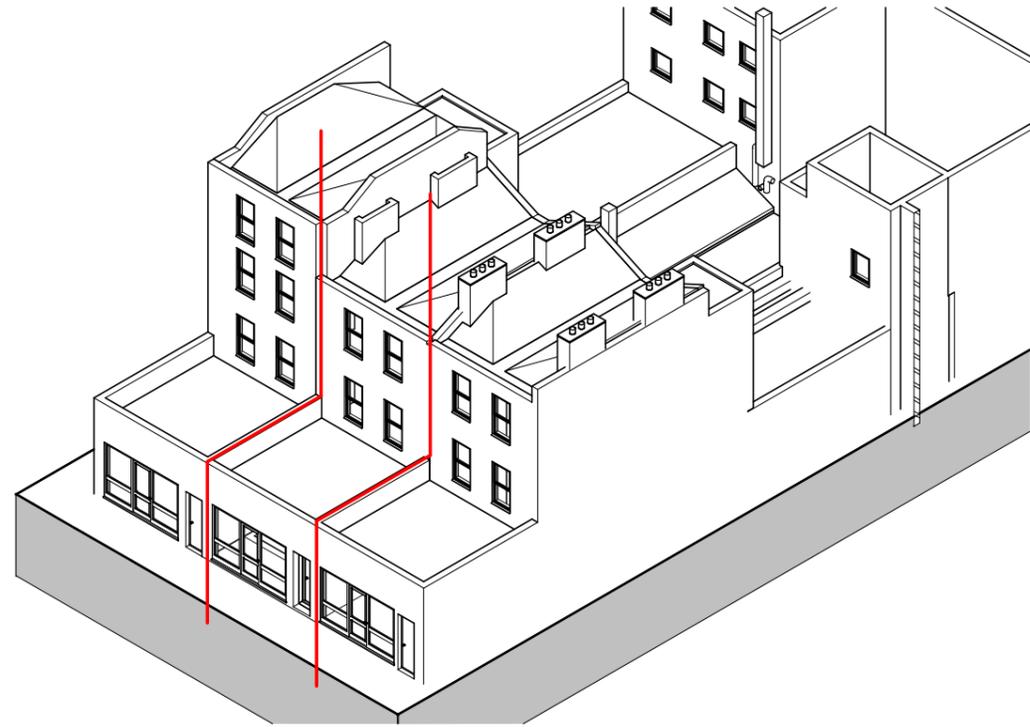


1 E - 3D View 1

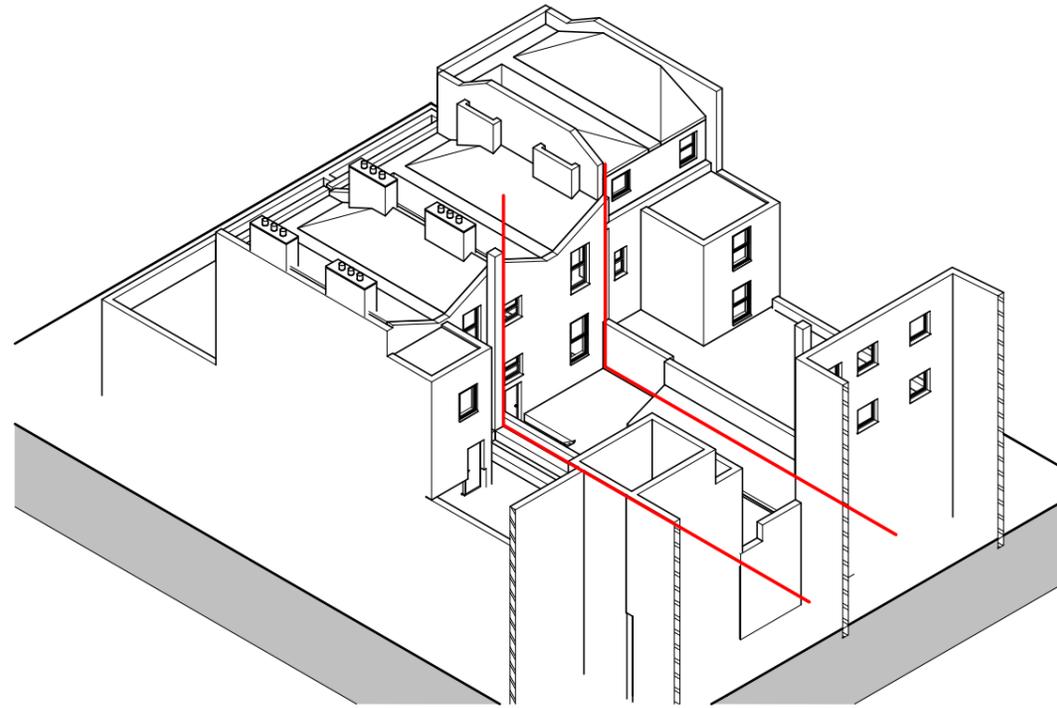

2 E - 3D View 2

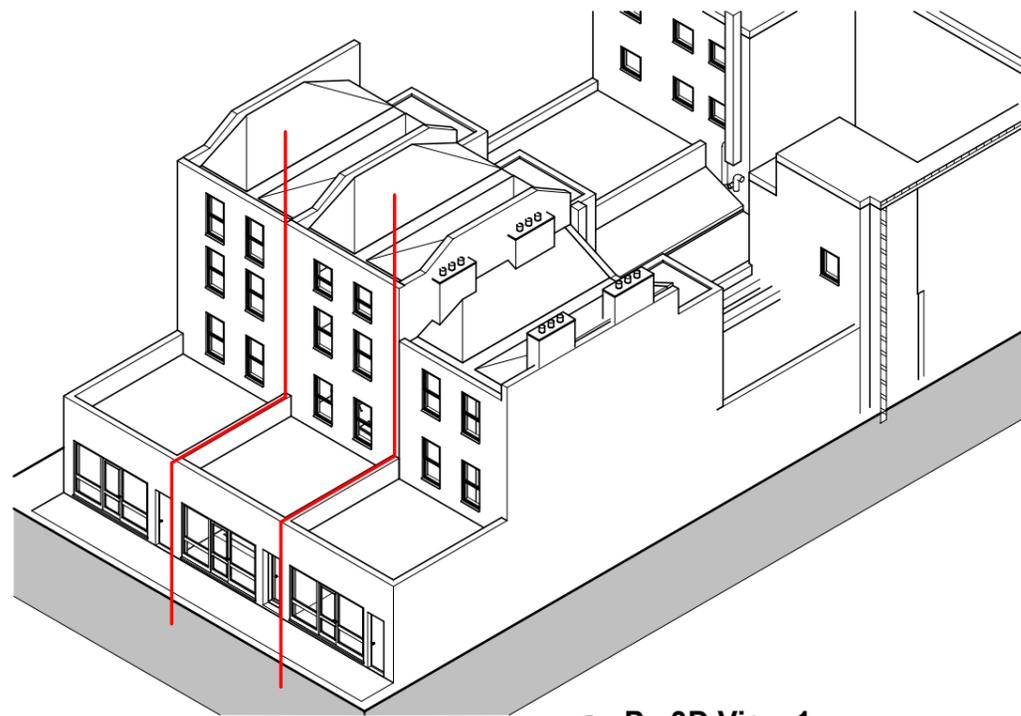

3 P - 3D View 1

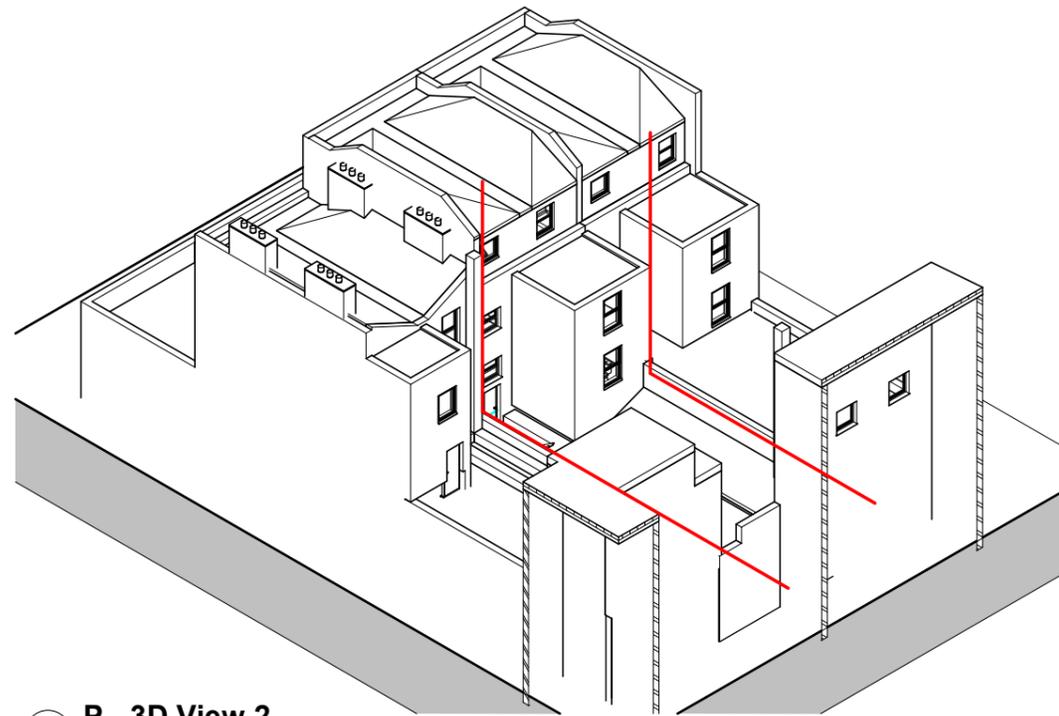

4 P - 3D View 2

Project Status	
Planning	
	
<small>CONTRACTORS MUST VERIFY ALL DIMENSIONS ON SITE BEFORE STARTING WORK. THIS DRAWING IS COPYRIGHT.</small>	
Project	
104 Camden High St. NW1 0LU	
Client	
Owner	
Drawing Title	
3D Views	
Project Number	Date
240229	July 24
Drawn by	Checked by
Author	Checker
Scale	Revision
Drawing No.	AP303
<small>14/10/2024 14:07:49</small>	