
NOTES

remove any damaged

-Do not scale from this drawing, except for planning purposes.
-Check all dimensions on site.
-Subject to survey.
-Subject to site inspection.
-Site boundary lines are indicative only.

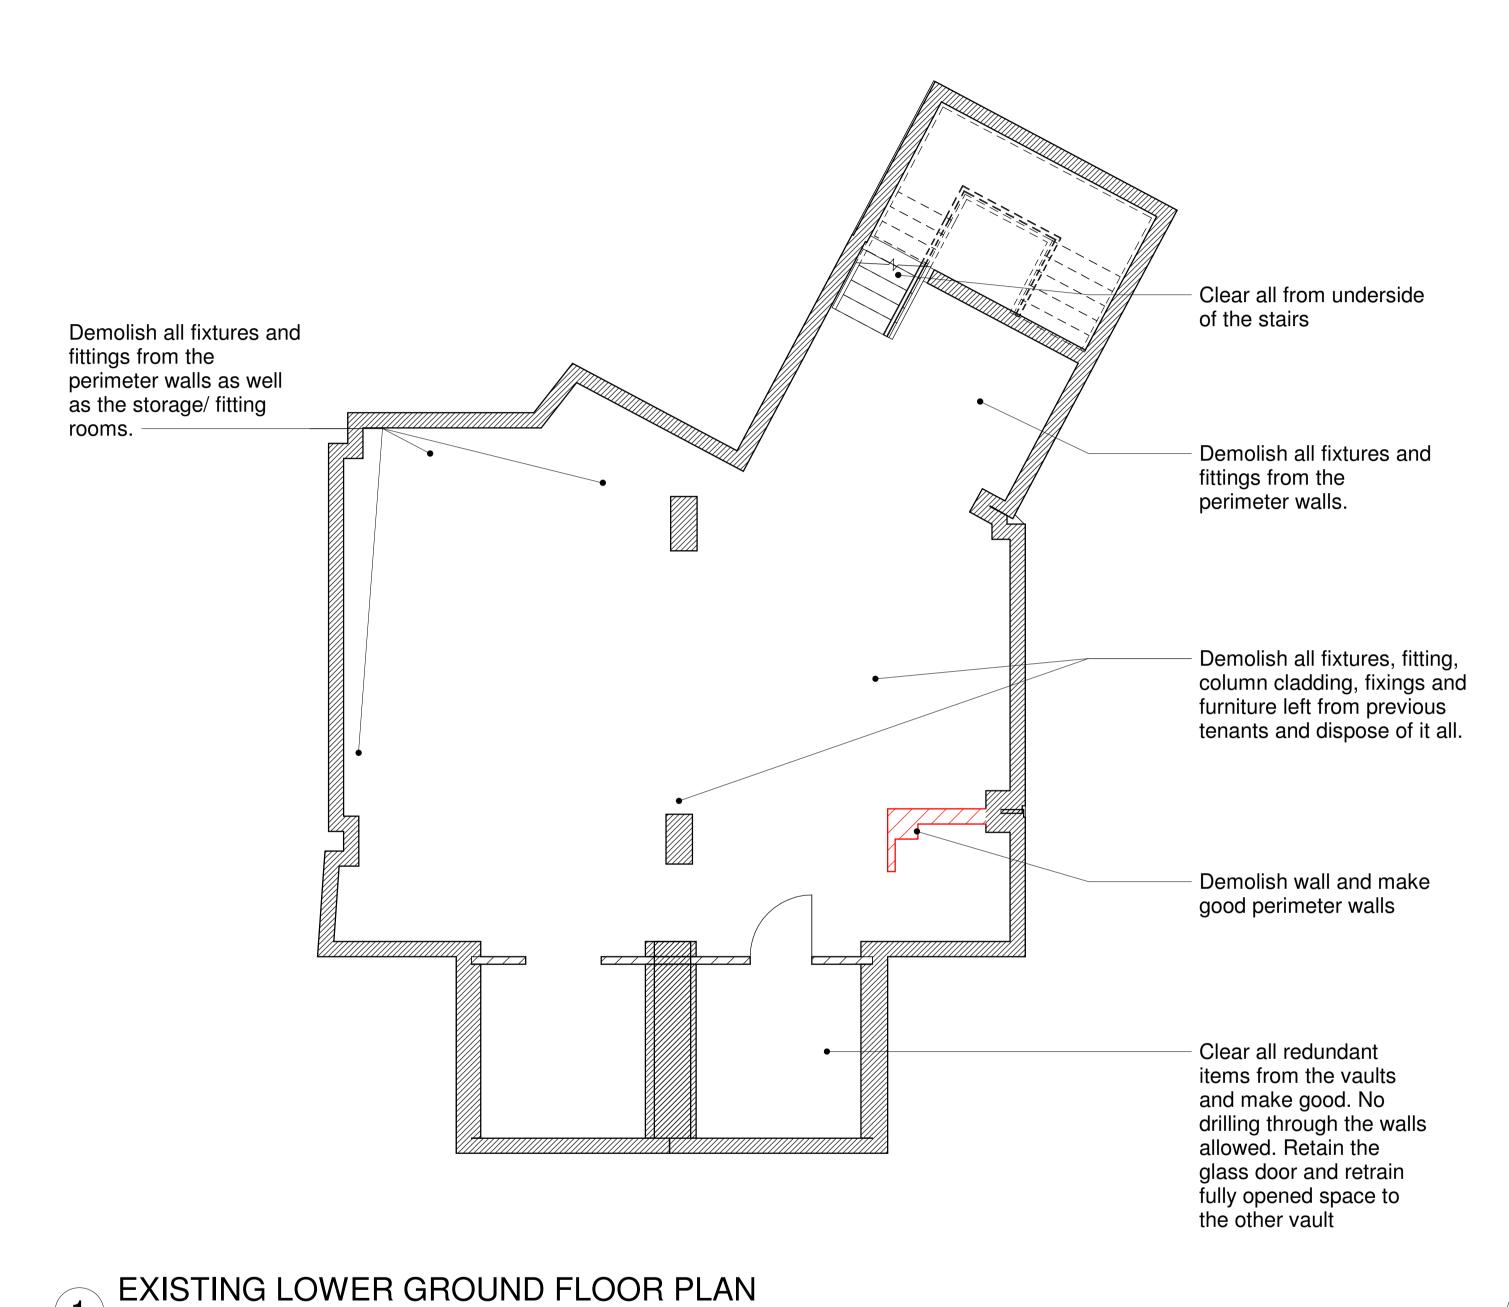

silicon and imperfections, no changes to the doors or ¹²⁰)frontage. Note door locks and ironmongery to be -replaced Clear stairs and steps from damaged parts Remove all wall fixtures and fittings and make good walls behind Remove all existing partitions and ceilings, strip to structure the area. Note Electrical board to be retained. Demolish all fixtures and fittings from the perimeter walls. Strip off any fixtures and fittings from the side entrance door. Note door to be blocked and not be used 120 Clear inside and outside of the shopfront glazing and dwarf wall. Note no changes to the shopfront apart of replacing the tinted glass with clear

EXISTING GROUND FLOOR PLAN

project
T&H - New Store

title
Existing Plans

sheet number

100


project status
PRELIMINARY
contract no.


scale
1:50 @ A1

client ref.
TH
date
18/06/24
drawn by
Author
Poject no.
P24-05

drawing number
100
- level - type - sheet number

Revision Schedule

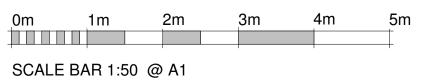

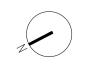

EXIMIUS INTENTIO