



First Floor Plan  
Scale: 1:100

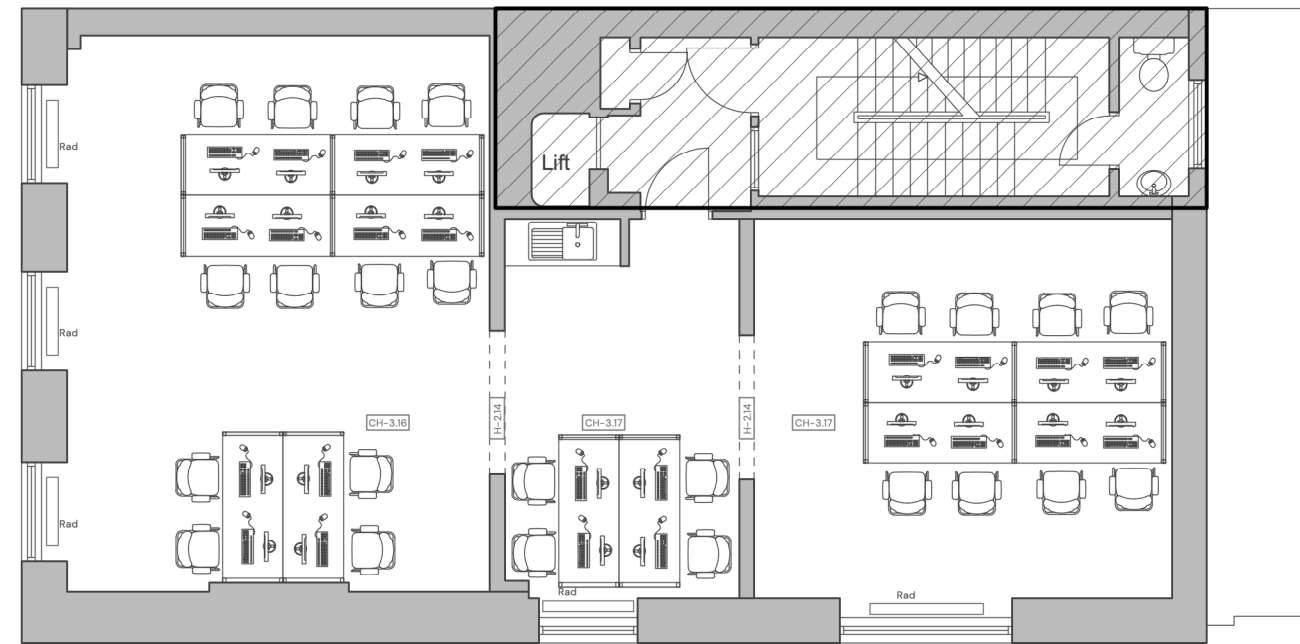


Second Floor Plan  
Scale: 1:100

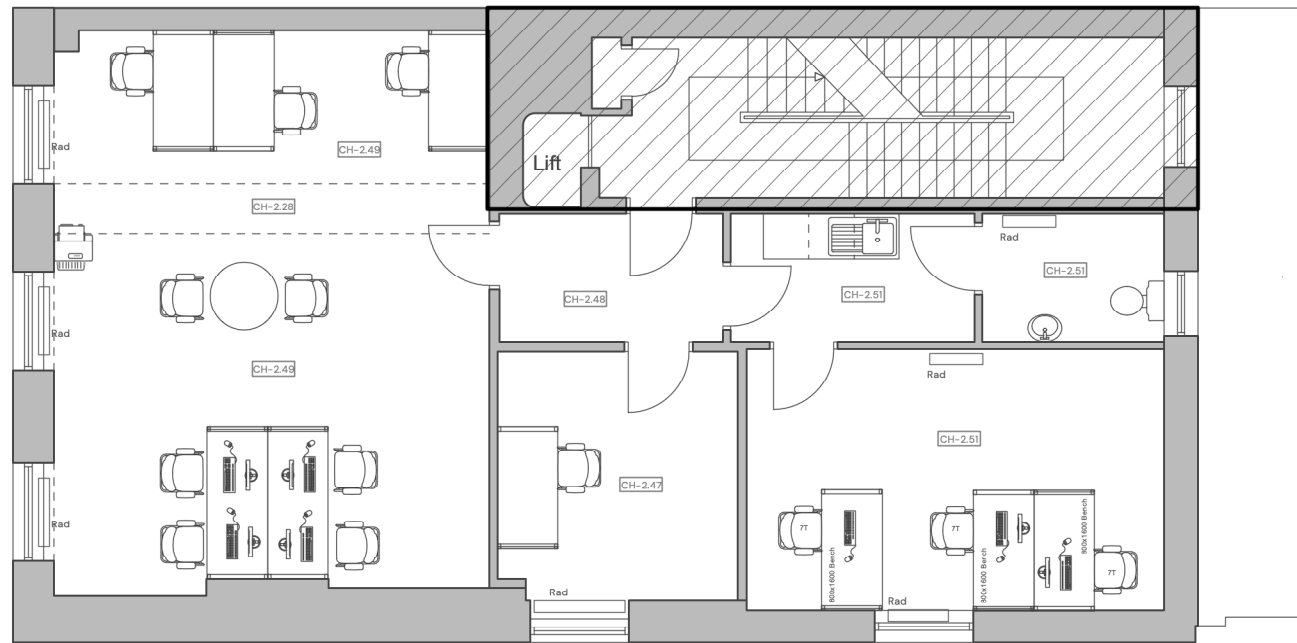


Third Floor Plan  
Scale: 1:100

**KEY**  
 Out of Scope

**EXISTING PLANS**  
**FIRST, SECOND AND THIRD FLOOR**

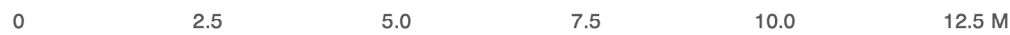

Scale 1:100 @ A3

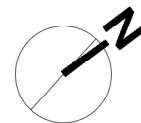

Suite 3, Sandford House,  
 1b Claremont Rd, Teddington,  
 TW11 8DH  
 +44 (0)20 8943 6300  
 www.kendallkingscott.co.uk

Do not scale this drawing

**Project** 53 Gordon Square & 45 Tavistock Square  
**Developed Design**  
**Client** SOAS

**Date** 01/05/2023  
**Drawn** ML  
**Purpose/Status** PLANNING  
**Scale** 1:100  
**Checked** MM  
**Paper Size** ISO A3  
**Filename** 240244SOAS.PL.vwx

PO3 15/10/2024 ML MM STAGE 3 - Final Planning issue  
 PO2 30/09/2024 ML MM STAGE 2- Planning issue  
 PO1 27/08/2024 ML MM STAGE 3 - Issued to pre-planning meeting  
 Rev Date By Ap Note

**Drawing Title**  
**Existing Plans**  
**First, Second and Third Floor**  
**Project Number/Drawing Number**  
**240244 - 1201**  
 Check all dimensions and levels on site

**Revision**  
**P03**  
 © Copyright

Only to be used on the site for which designed. The electronic transmission of designs/information contained in this drawing is carried out entirely at the User's risk and Kendall Kingscott Ltd. will have no liability for any errors or inaccuracies arising therefrom. The production of amended or updated information from the said designs/information by the User is entirely the responsibility of the User and Kendall Kingscott Ltd. shall have no responsibility in respect thereof whatsoever.