


First Floor Plan  
Scale: 1:100

New Architrave and Cornice to match existing

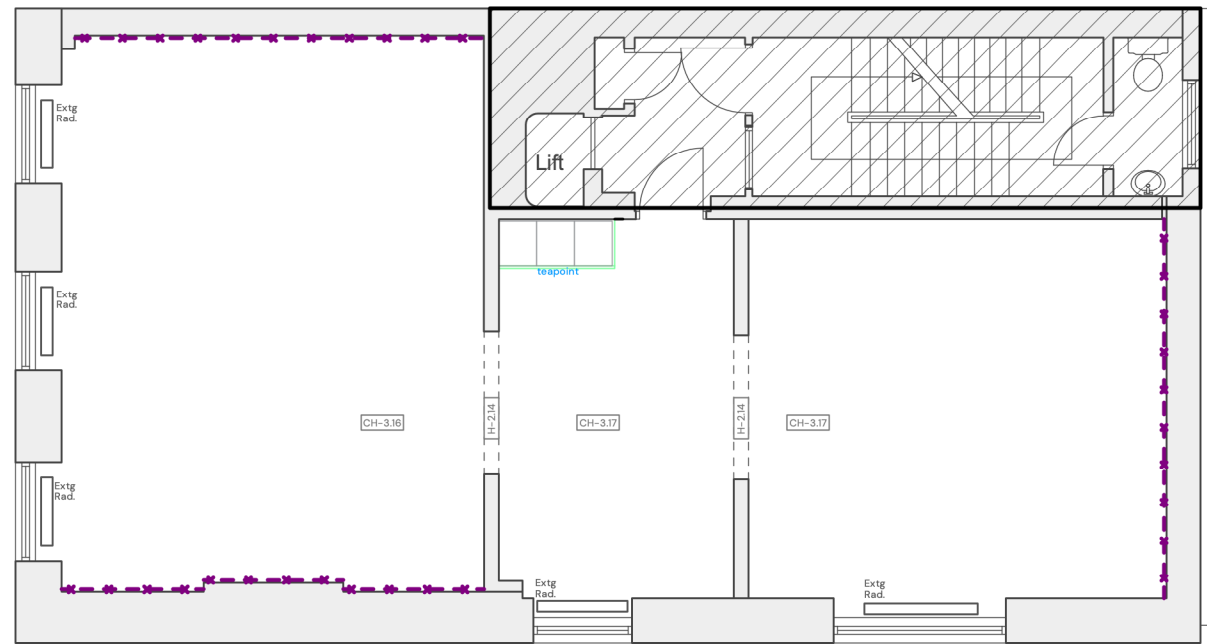


Second Floor Plan  
Scale: 1:100

**KEY**

- Out of Scope
- Proposed timber stud wall
- Proposed sanitary
- Proposed timber door to match existing
- Proposed timber glazed screens
- Wall feature, period moulding (The panelling effect is achieved by applying a timber moulding directly to the wall and painting)



Examples

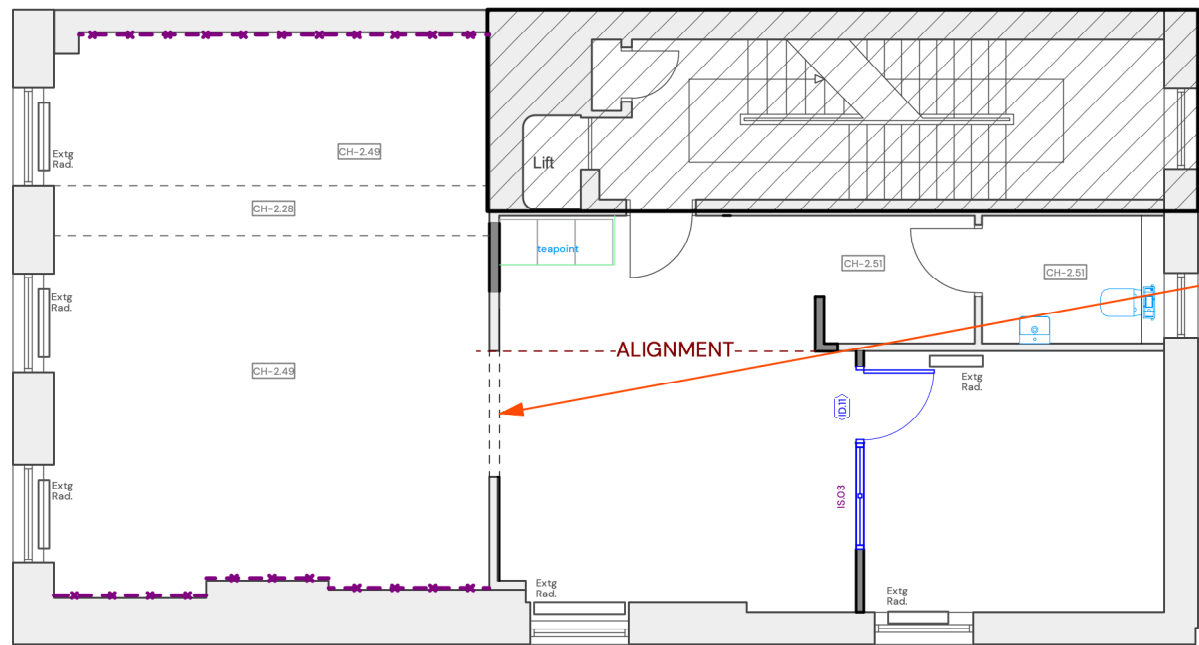

Third Floor Plan  
Scale: 1:100


New Architrave and Cornice to match existing



EXISTING PLANS  
FIRST, SECOND AND THIRD FLOOR



Scale 1:100 @ A3

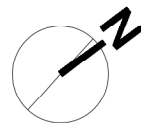

Suite 3, Sandford House,  
1b Claremont Rd, Teddington,  
TW11 8DH  
+44 (0)20 8943 6300  
www.kendallkingscott.co.uk

Do not scale this drawing

Project 53 Gordon Square & 45 Tavistock Square  
Developed Design

Client SOAS

Date 01/05/2023  
Drawn ML  
Purpose/Status PLANNING  
Scale 1:100  
Checked MM  
Paper Size ISO A3  
Filename 240244SOAS PL.vwx

PO2 15/10/2024 ML MM STAGE 3 - Final Planning issue  
PO1 30/09/2024 ML MM STAGE 2- Planning issue  
Rev Date By Ap Note

**Proposed Plans  
First, Second and Third Floor**

Project Number/Drawing Number  
**240244 - 1403**  
Check all dimensions and levels on site

Revision  
**P02**  
© Copyright

Only to be used on the site for which designed. The electronic transmission of designs/information contained in this drawing is carried out entirely at the User's risk and Kendall Kingscott Ltd. will have no liability for any errors or inaccuracies arising therefrom. The production of amended or updated information from the said designs/information by the User is entirely the responsibility of the User and Kendall Kingscott Ltd. shall have no responsibility in respect thereof whatsoever.