


Section
Scale: 1:50




Ground Floor Plan
Scale: 1:50

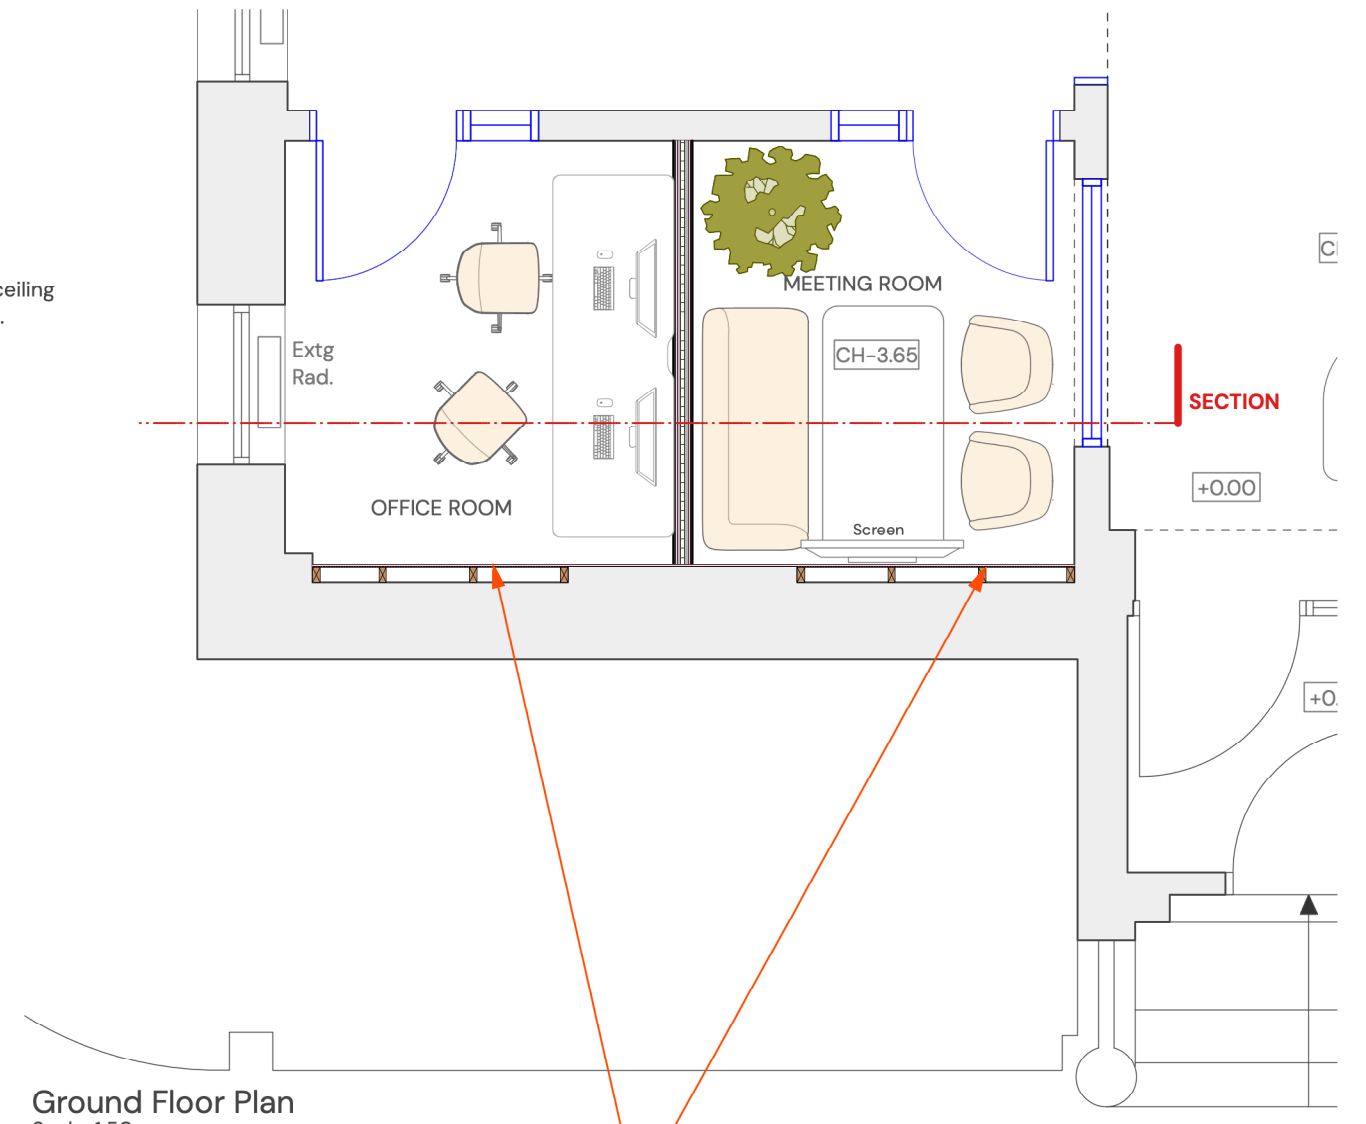


New suspended plasterboard ceiling to protect the existing cornice.
New timber stud wall up to false ceiling

Timber stud wall up to false ceiling with panelling effect (period moulding)

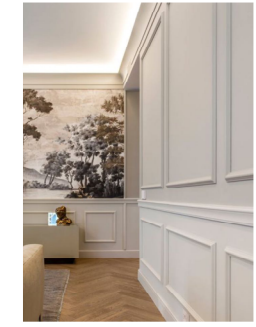

Example

PROPOSED GROUND FLOOR
OFFICE AND MEETING ROOM - PLAN AND SECTION

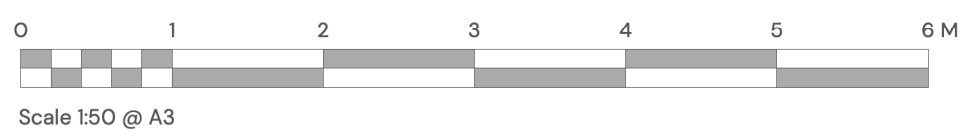

Kendall Kingscott
Suite 3, Sandford House,
1b Claremont Rd. Teddington,
TW11 8DH
+44 (0)20 8943 6300
www.kendallkingscott.co.uk

Do not scale this drawing

Project: 53 Gordon Square & 45 Tavistock Square
Developed Design
Client: SOAS

Date: 19/09/2024
Scale: 1:50
Filename: 240244SOAS PL.vwx

Drawn: ML
Checked: MM
Paper Size: ISO A3

PO2 15/10/2024 ML MM STAGE 3 - Final Planning issue
PO1 19/09/2024 ML Issued to planning consultant
Rev Date By Ap Note

Drawing title: **Proposed Ground Floor Office and Meeting Room - Plan and Section**
Project Number/Drawing Number: **240244 - 1900**
Check all dimensions and levels on site

Revision: **P02**
© Copyright

Only to be used on the site for which designed. The electronic transmission of designs/information contained in this drawing is carried out entirely at the User's risk and Kendall Kingscott Ltd. will have no liability for any errors or inaccuracies arising therefrom. The production of amended or updated information from the said designs/information by the User is entirely the responsibility of the User and Kendall Kingscott Ltd. shall have no responsibility in respect thereof whatsoever.