



Notes:  
 This drawing is not for construction purposes. All dimensions must be checked on site prior to manufacture. Any errors discovered to be highlighted to AJK Architecture + Design Ltd. All rights reserved. No reproduction, in any form, is permitted without prior written consent.  
 Copyright AJK Architecture + Design Ltd 2016 ©


These plans are based on traced survey. No liability can be accepted for any inaccuracy. The client and third parties should rely on their own information, notwithstanding this the drawings are a fair representation of the premises for present purposes. Copyright is held by the author; no unauthorised use shall be made of the drawings, given dimensions are in mm.

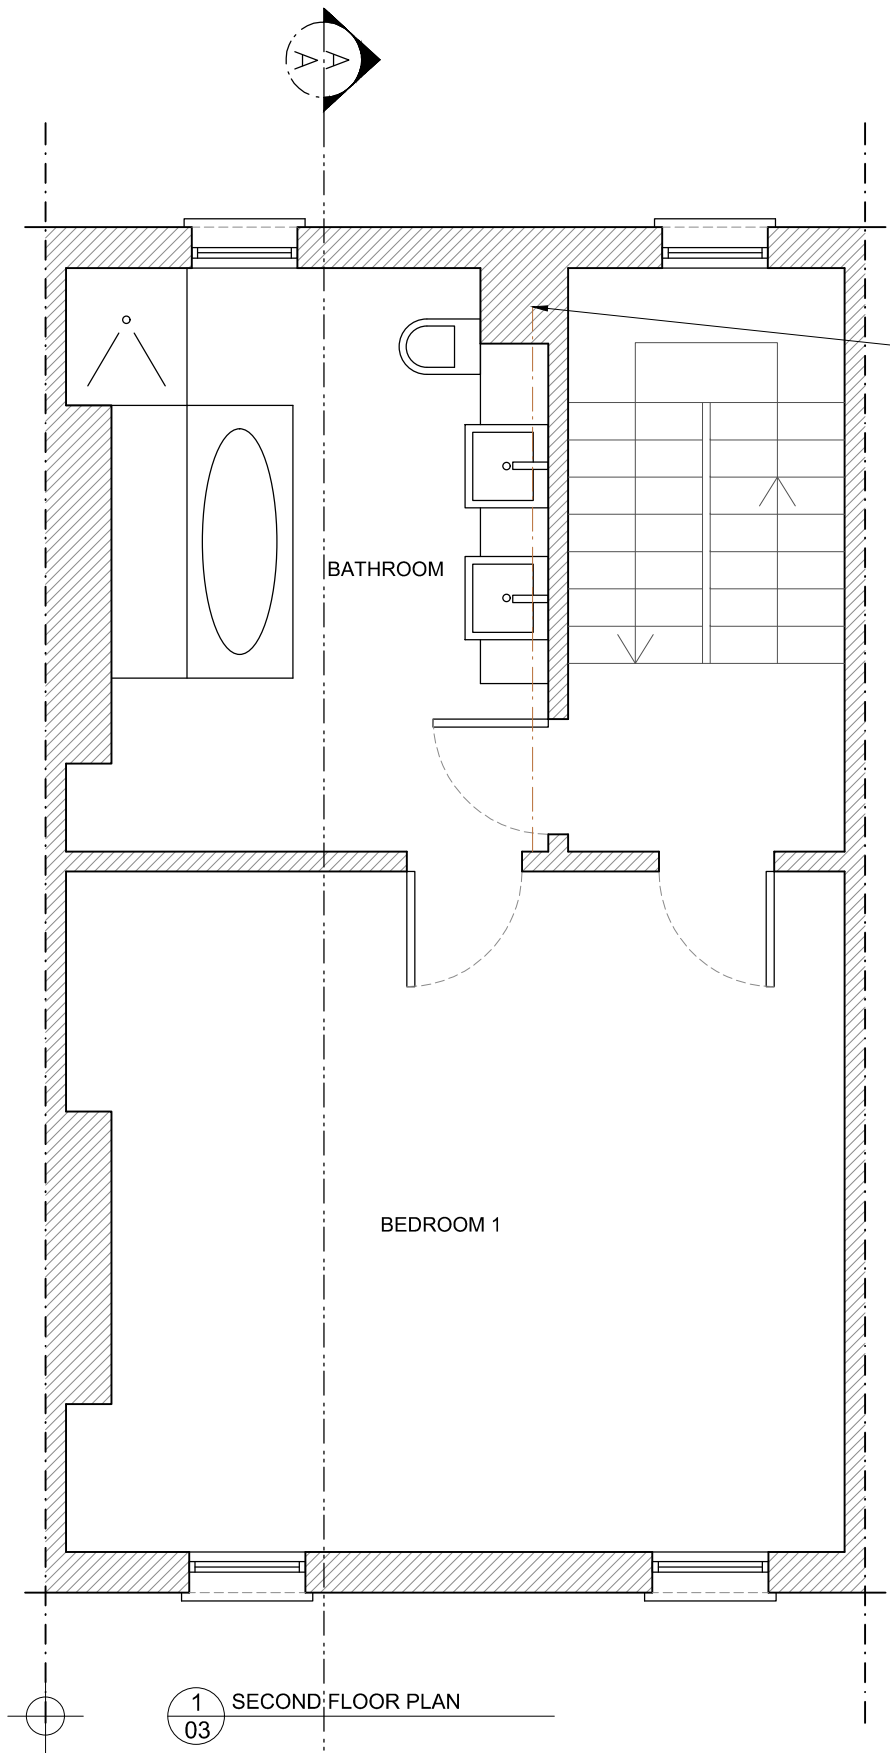

1  
03 SECOND FLOOR PLAN

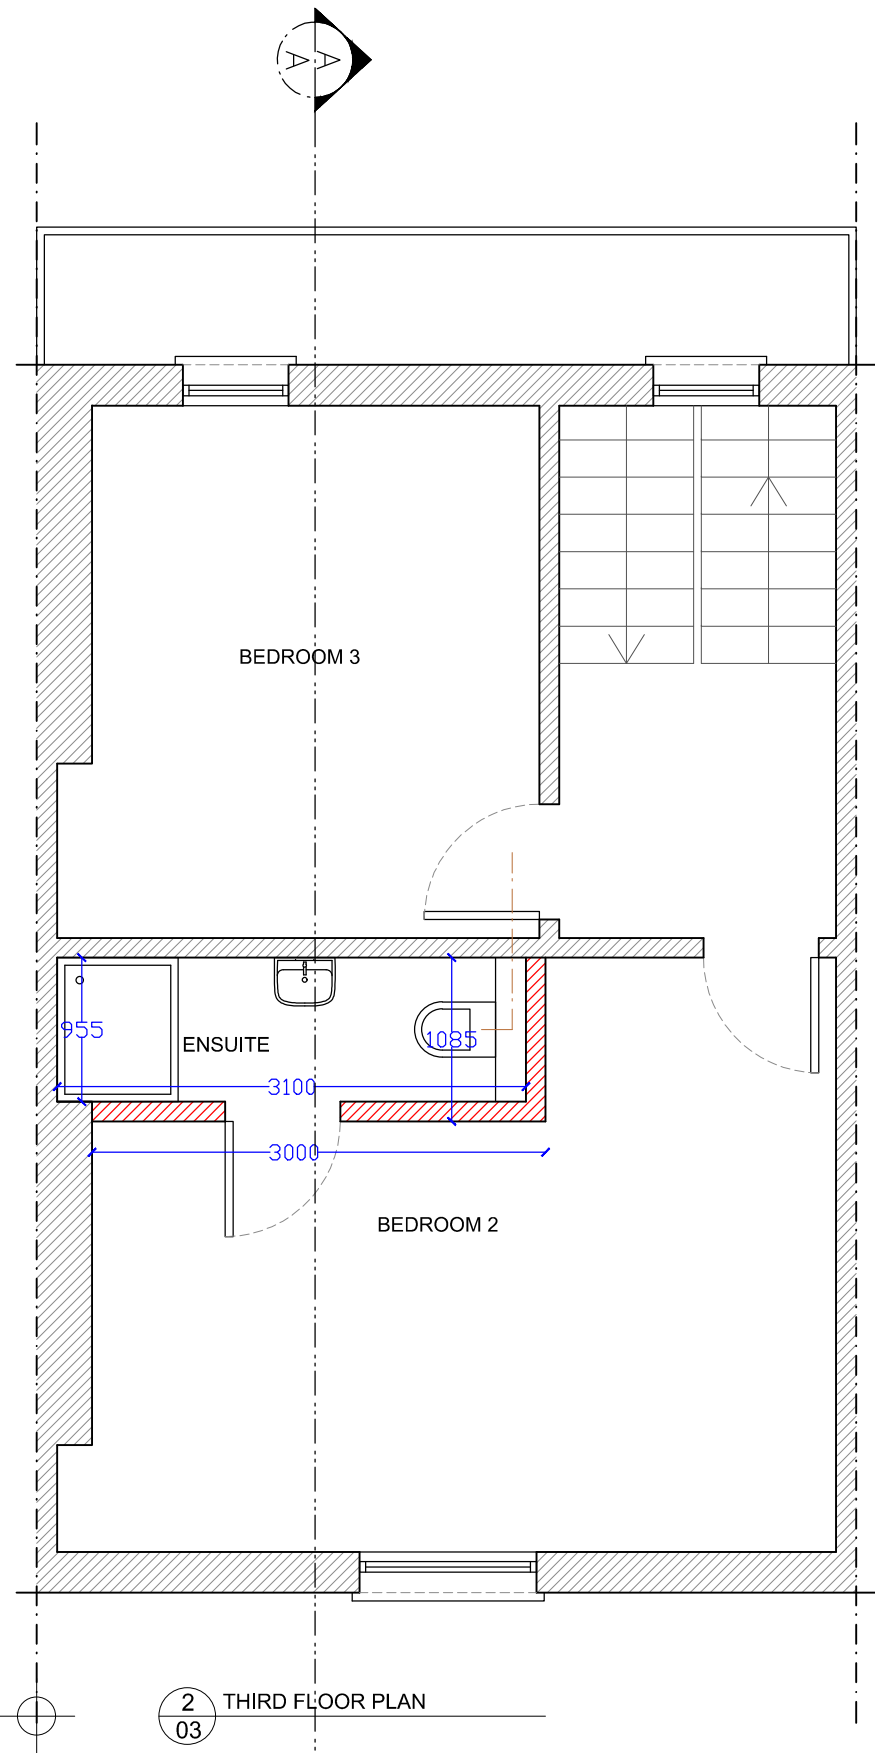

2  
03 THIRD FLOOR PLAN

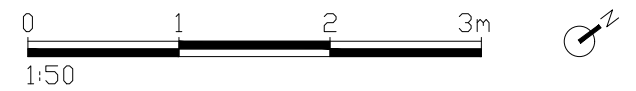

REV B\_TO PLANNING OFFICERS COMMENTS\_SP\_15.10.24

<b>ak</b>	AJK ARCHITECTURE + DESIGN LTD STUDIO 121, 170 KENNINGTON LANE LONDON SE11 5DP
	T: 020 3859 7618 M: 07773 287 283 W: <a href="http://ajkad.co.uk">ajkad.co.uk</a> E: <a href="mailto:info@ajkad.co.uk">info@ajkad.co.uk</a>

Flat 2, 56 Huntley St, WC1E 6DD


CLIENT INFO

PROPOSED FLOOR PLANS

Scale 1:50 A3	Drw No B
Date 05.07.2024	288_03_101
Drawn MK	


Notes:  
 This drawing is not for construction purposes. All dimensions must be checked on site prior to manufacture. Any errors discovered to be highlighted to AJK Architecture + Design Ltd. All rights reserved. No reproduction, in any form, is permitted without prior written consent.  
 Copyright AJK Architecture + Design Ltd 2016 ©

These plans are based on traced survey. No liability can be accepted for any inaccuracy. The client and third parties should rely on their own information, notwithstanding this the drawings are a fair representation of the premises for present purposes. copyright is held by the author: no unauthorised use shall be made of the drawings. given dimensions are in mm.

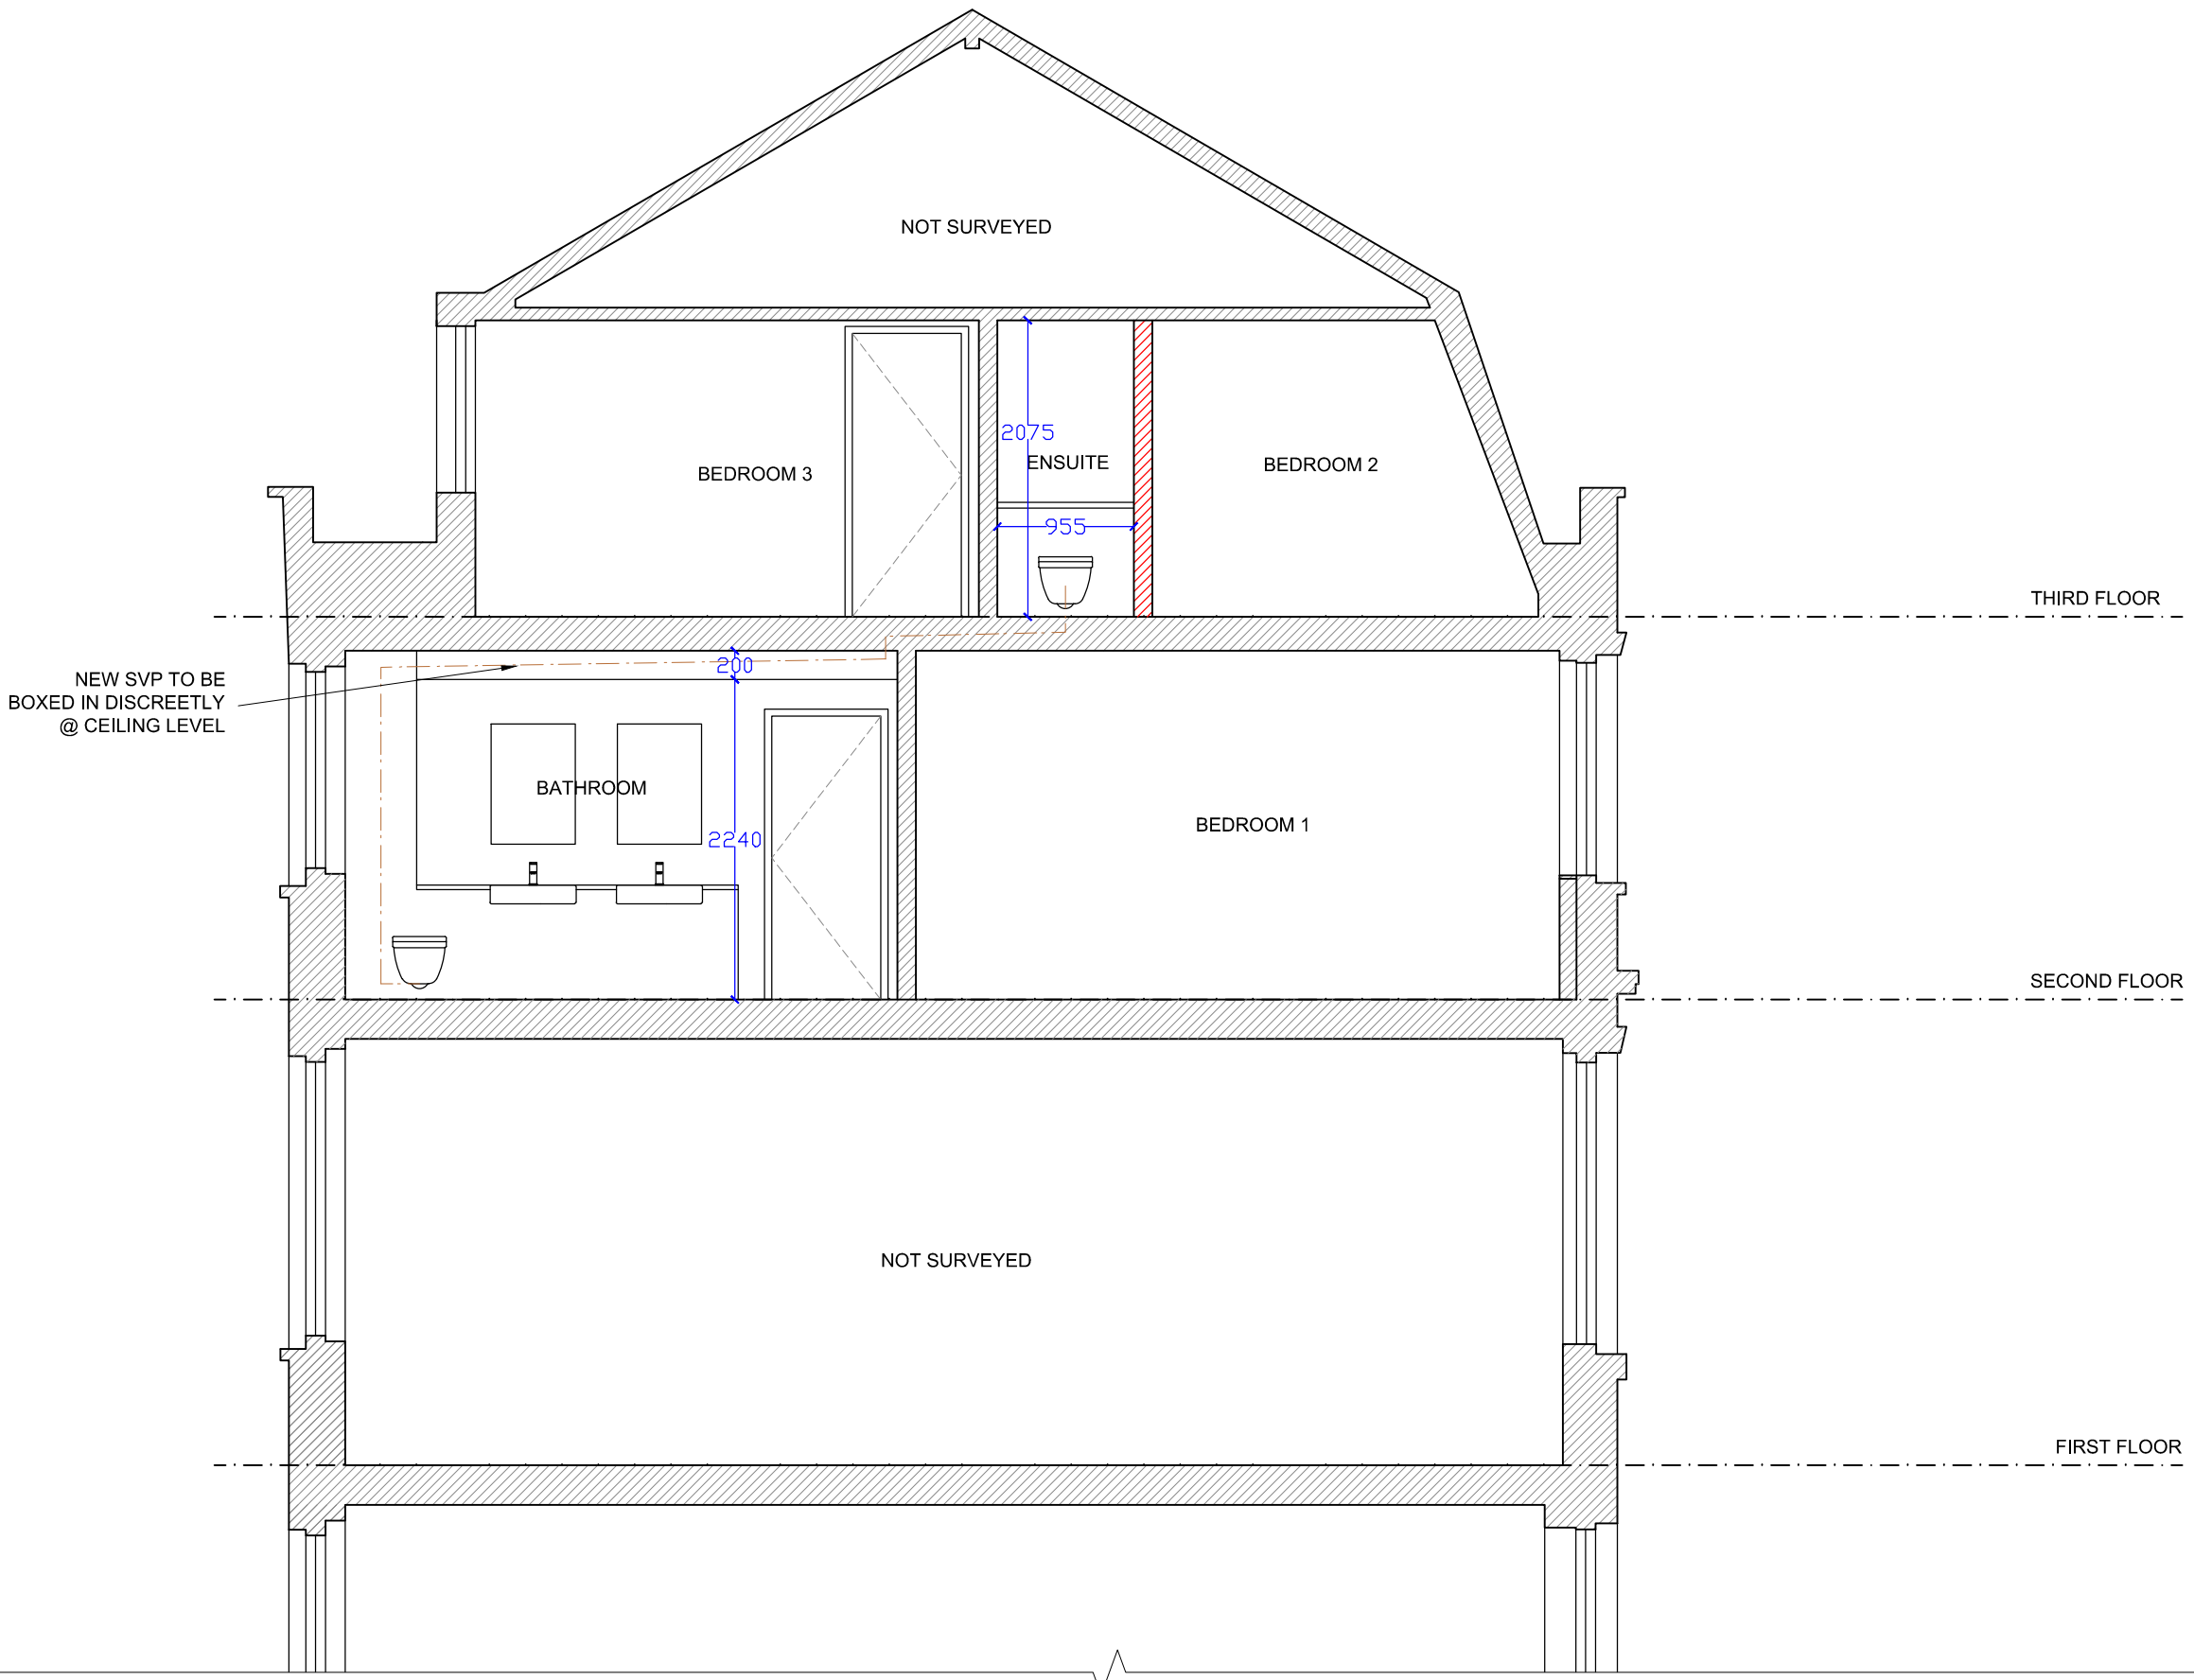

NEW SVP TO BE BOXED IN DISCREETLY @ CEILING LEVEL

1 SECTION AA  
04

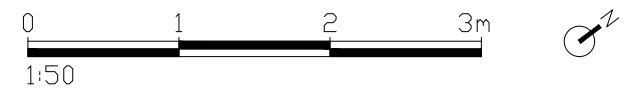

REV B\_TO PLANNING OFFICERS COMMENTS\_SP\_15.10.24

<b>ak</b>	AJK ARCHITECTURE + DESIGN LTD STUDIO 121, 170 KENNINGTON LANE LONDON SE11 5DP
	T: 020 3859 7618 M: 07773 287 283 W: ajkad.co.uk E: info@ajkad.co.uk

Flat 2, 56 Huntley St, WC1E 6DD

CLIENT INFO

PROPOSED SECTION AA

Scale 1:50 A3	Drw No 288_04_101
Date 05.07.2024	
Drawn MK	