

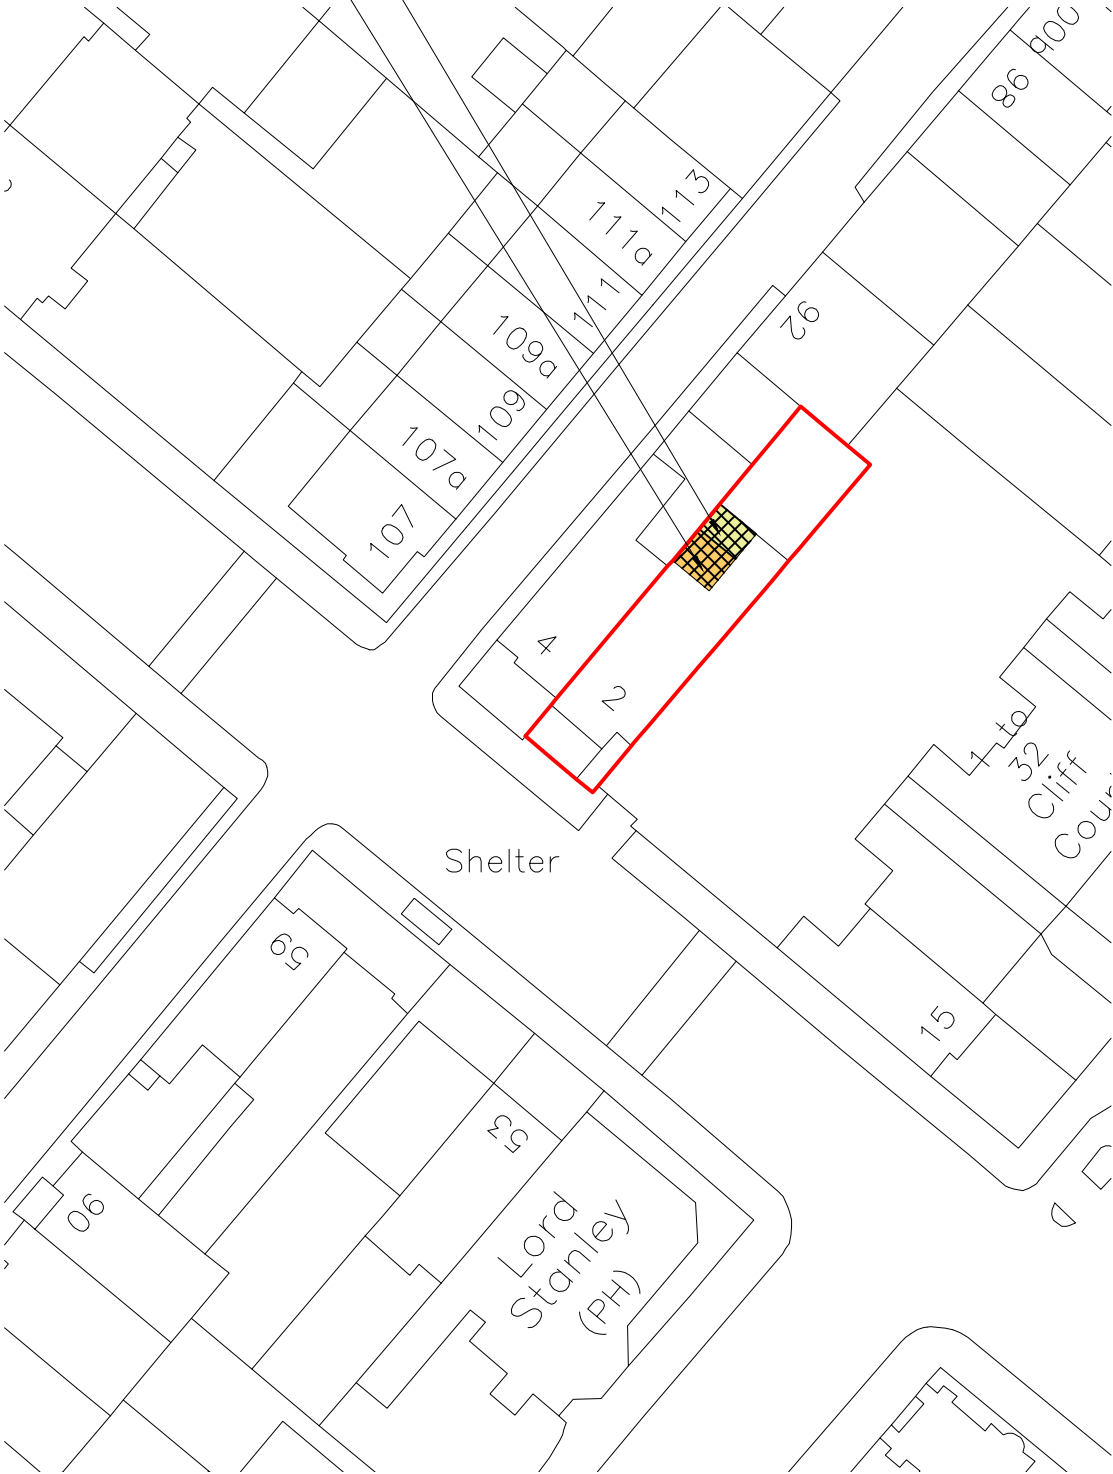


Proposed Ground floor Extension



Proposed First floor Extension

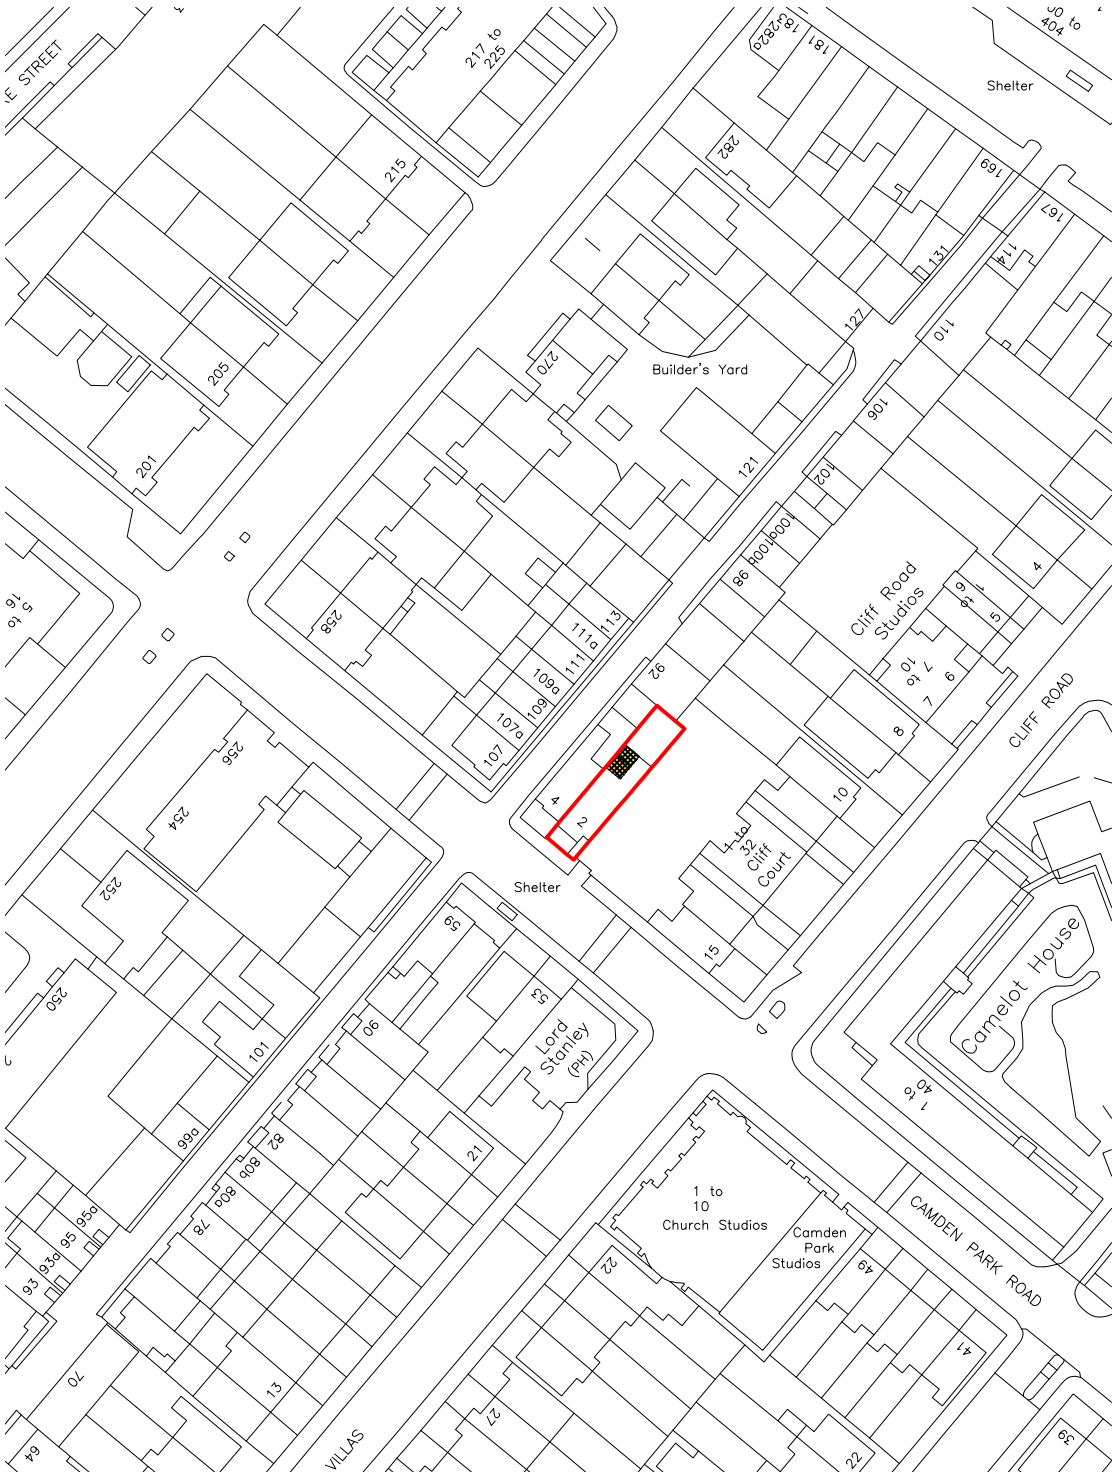

Block Plan

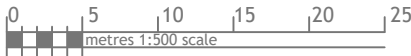

Site Location

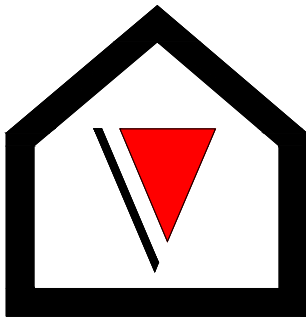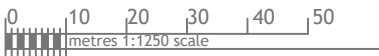

**V - Design**

Website: V-Design CAD Services Ltd  
Email Address: info@vdesigncad.co.uk

IMPORTANT NOTES:

Dimensions to be verified on site  
DO NOT SCALE FROM THIS DRAWING.  
Any areas indicated on this drawing are for guidance only.  
No responsibility is taken for their accuracy.

This drawing is the property of **V-DESIGN CAD Services Ltd** Copyright is reserved by them and the drawing is issued on the condition that it is not copied, reproduced, retained or disclosed to any unauthorized person, either wholly or in part without the consent in writing of **V-DESIGN CAD Services Ltd**

Email: vishal.p@vdesigncad.co.uk Mobile: 07971083395

PROJECT:

2 Camden Park Road,  
London  
NW1 9BG

LEGENDS:

EXISTING:	PROPOSED:
Existing Wall	Proposed Wall
Internal Wall	Internal Wall
Site Boundary	Site Boundary
Windows	Windows
Doors	Doors

Drawing Title:


Block and Location Plans


Scale: 1:500, 1:1250 Paper Size: A3

REVISION/ COMMENTS :


No:	Comments:	Date:

Drawn By: VG  
Job Ref: 24086V  
Date: Oct-2024  
Drawing No. PL - 01


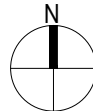


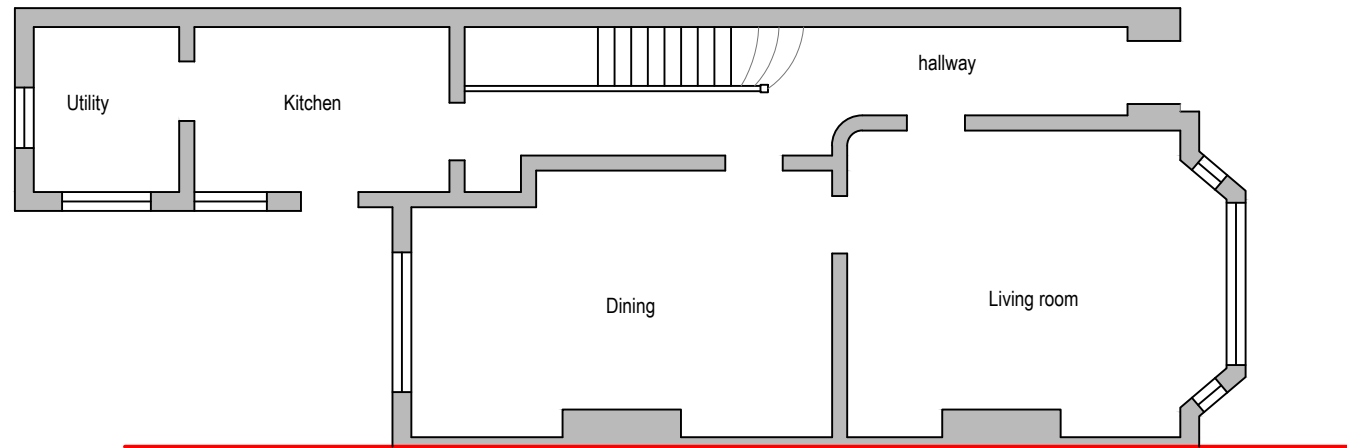

Existing Ground Floor Plan

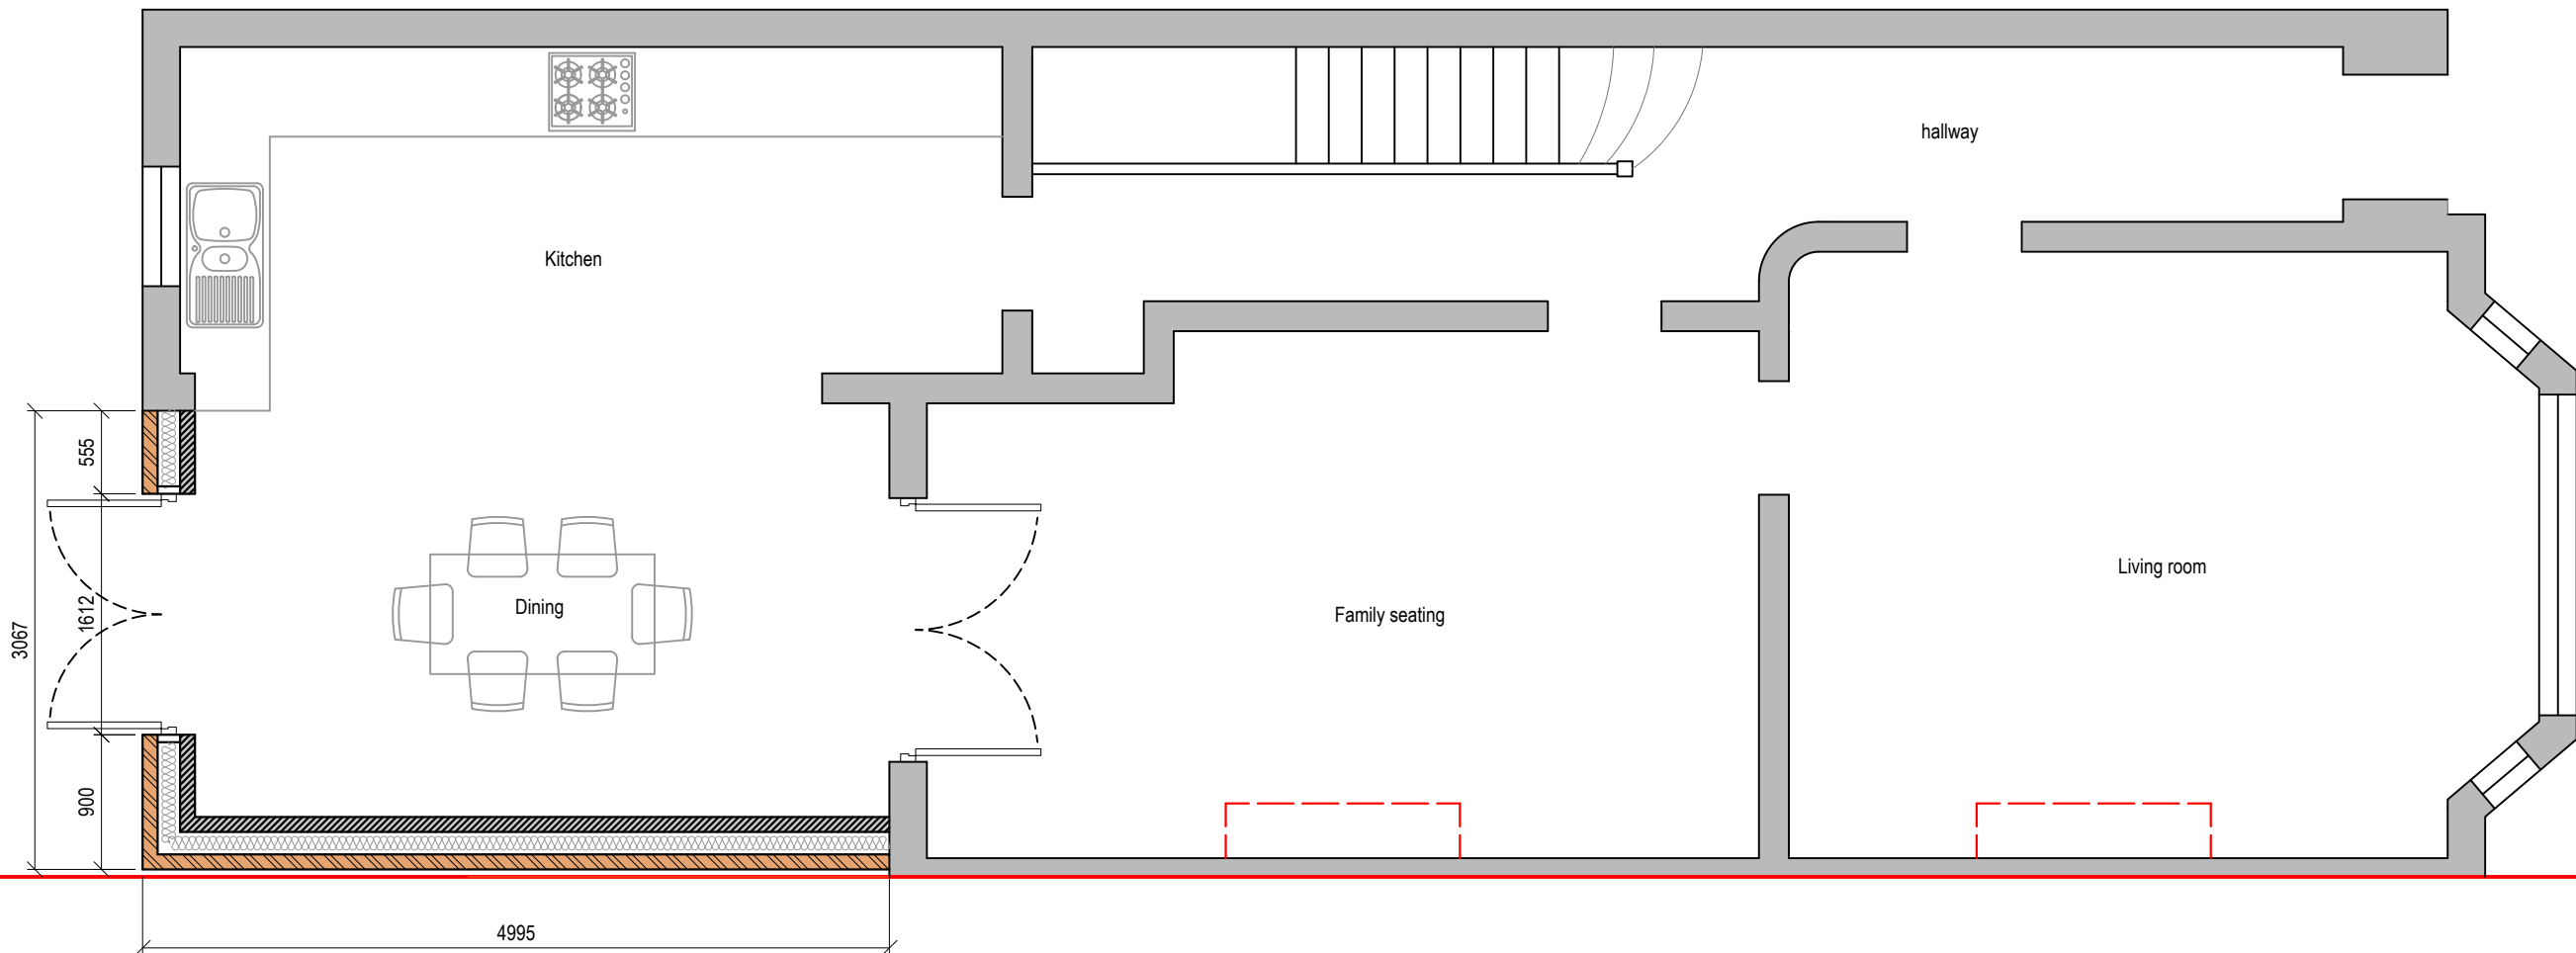

Proposed Ground Floor Plan

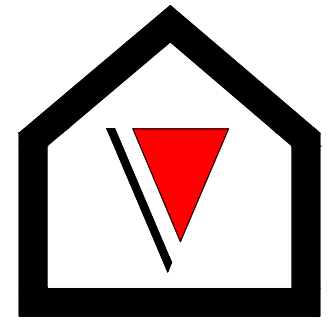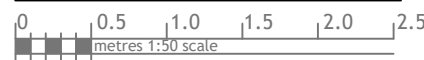

**V - Design**

Company: V-Design CAD Servies Ltd  
Website: [www.vdesigncad.co.uk](http://www.vdesigncad.co.uk)  
Email Address: [info@vdesigncad.co.uk](mailto:info@vdesigncad.co.uk)  
Tel : +44 20 3488 4890  
Mobile: +44 7312015617

IMPORTANT NOTES:

Dimensions to be verified on site  
DO NOT SCALE FROM THIS DRAWING.  
Any areas indicated on this drawing are for guidance only.  
No responsibility is taken for their accuracy.

This drawing is the property of **V-DESIGN CAD Services Ltd** Copyright is reserved by them and the drawing is issued on the condition that it is not copied, reproduced, retained or disclosed to any unauthorized person, either wholly or in part without the consent in writing of **V-DESIGN CAD Services Ltd**

2 Camden Park Road,  
London  
NW1 9BG


LEGENDS:

EXISTING:		PROPOSED:	
Existing Wall		Cavity Wall	
Internal Wall		Internal Wall	
Site Boundary		Site Boundary	
Windows		Windows	
Doors		Doors	



Drawing Title:	
Existing and Proposed Ground Floor plan	
Scale: 1:100, 1:50	Paper Size: A3

REVISION/ COMMENTS :		
No:	Comments:	Date:


Drawn By:	VG
Job Ref:	24086V
Date:	Oct-2024
Drawing No.	PL - 02

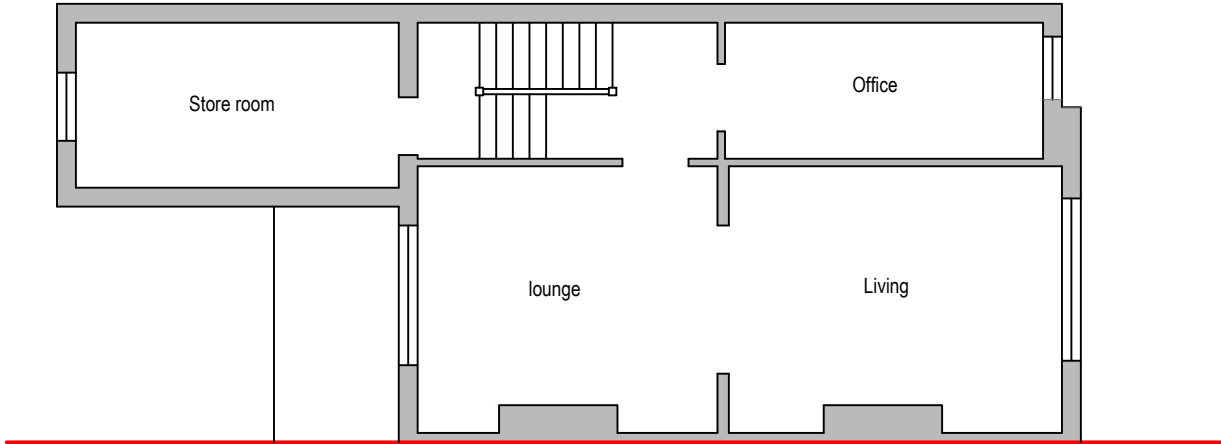

Existing First Floor Plan

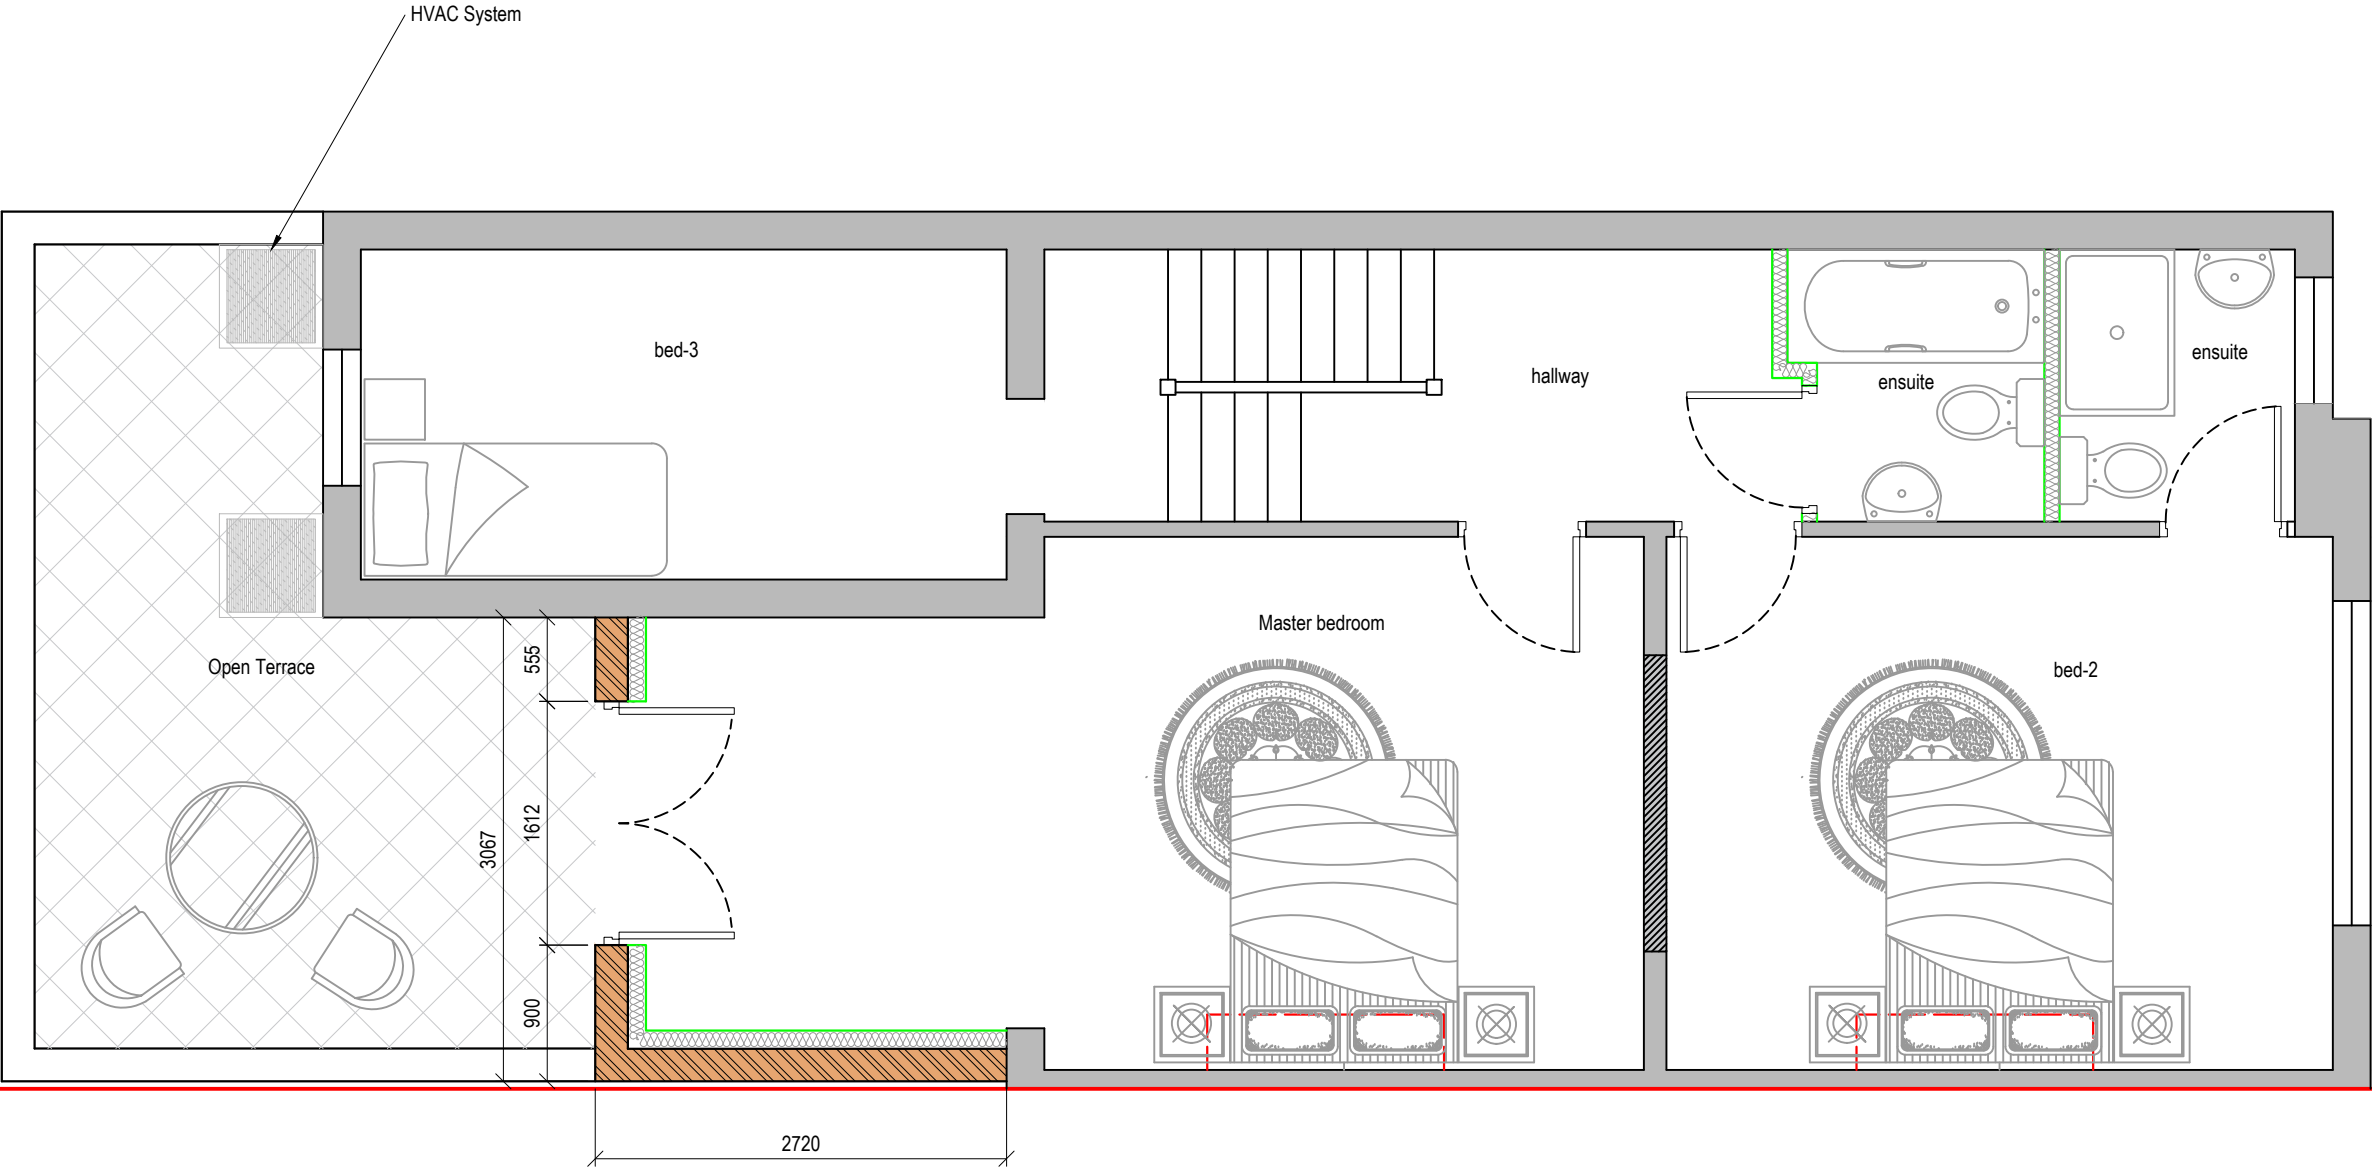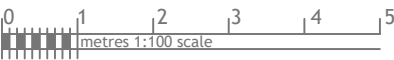

Proposed First Floor Plan

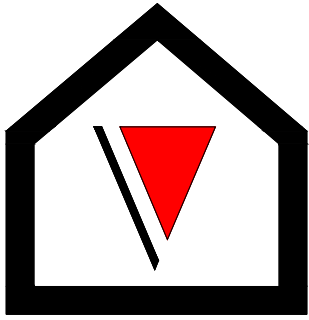

V - Design

Company: V-Design CAD Servies Ltd  
Website: www.vdesigncad.co.uk  
Email Address: info@vdesigncad.co.uk  
Tel : +44 20 3488 4890  
Mobile: +44 7312015617

IMPORTANT NOTES:  
Dimensions to be verified on site  
DO NOT SCALE FROM THIS DRAWING.  
Any areas indicated on this drawing are for guidance only.  
No responsibility is taken for their accuracy.  
  
This drawing is the property of **V-DESIGN CAD Services Ltd** Copyright is reserved by them and the drawing is issued on the condition that it is not copied, reproduced, retained or disclosed to any unauthorized person, either wholly or in part without the consent in writing of **V-DESIGN CAD Services Ltd**

2 Camden Park Road,  
London  
NW1 9BG


LEGENDS:

EXISTING:	PROPOSED:
Existing Wall	Cavity Wall
Internal Wall	Internal Wall
Site Boundary	Site Boundary
Windows	Windows
Doors	Doors



Drawing Title:	
Existing and Proposed First floor Plan	
Scale: 1:100, 1:50	Paper Size: A3

REVISION/ COMMENTS :		
No:	Comments:	Date:


Drawn By:	VG
Job Ref:	24086V
Date:	Oct-2024
Drawing No.	PL - 03

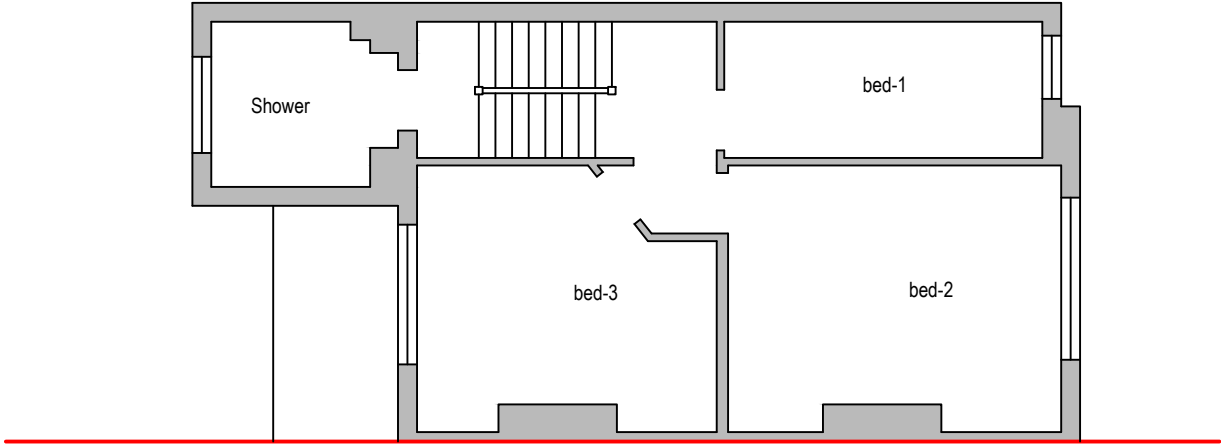

Existing Second Floor Plan

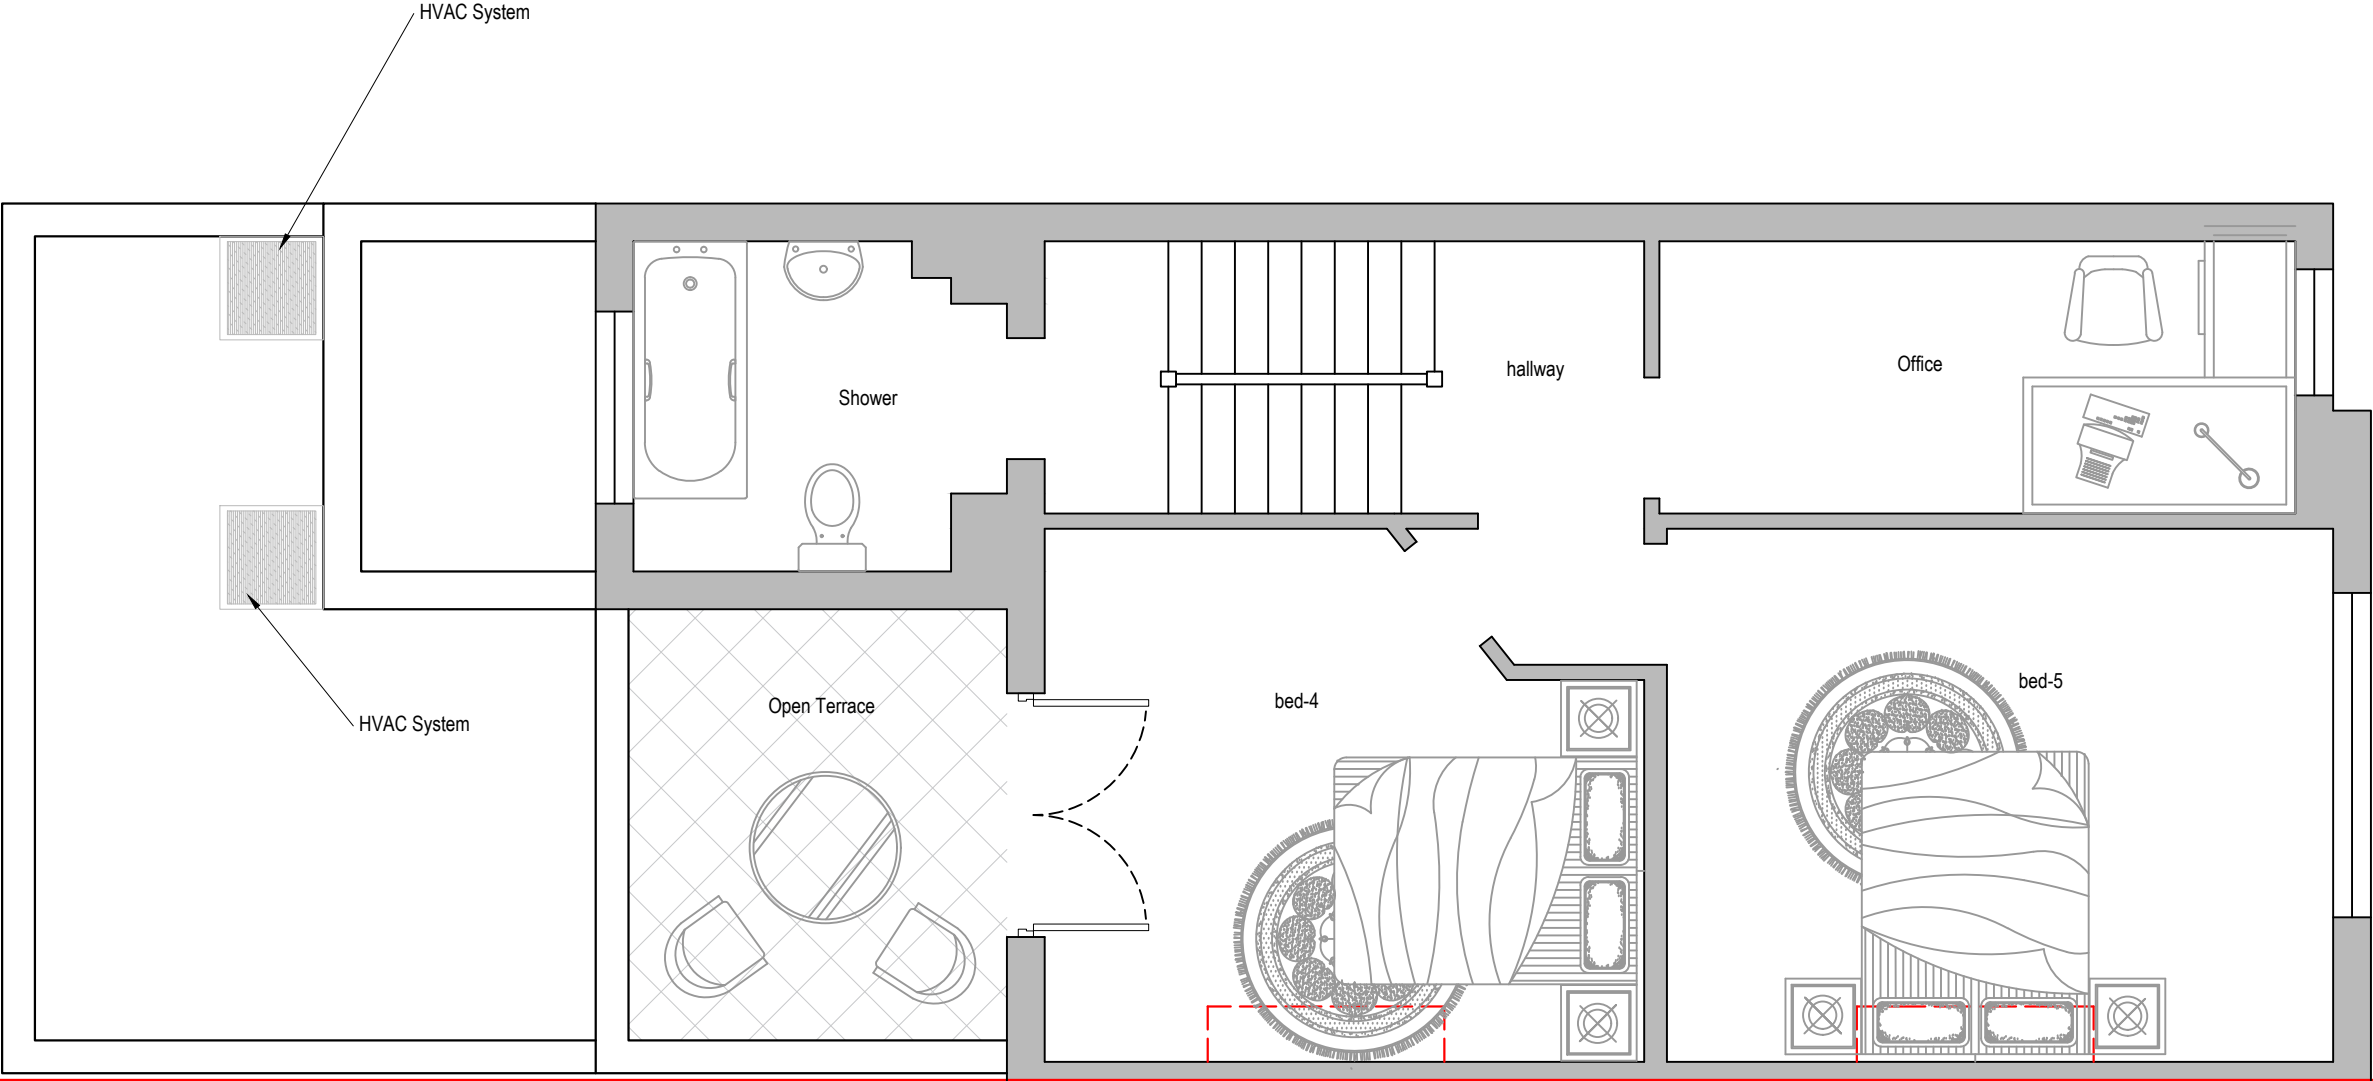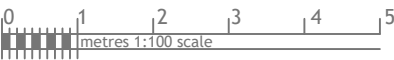

Proposed Second Floor Plan

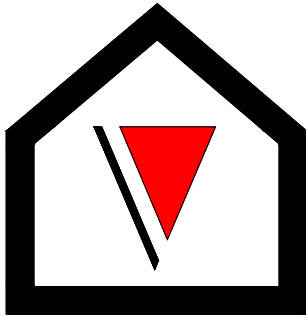

V - Design

Company: V-Design CAD Servies Ltd  
Website: www.vdesigncad.co.uk  
Email Address: info@vdesigncad.co.uk  
Tel : +44 20 3488 4890  
Mobile: +44 7312015617

IMPORTANT NOTES:  
  
Dimensions to be verified on site  
DO NOT SCALE FROM THIS DRAWING.  
Any areas indicated on this drawing are for guidance only.  
No responsibility is taken for their accuracy.  
  
This drawing is the property of **V-DESIGN CAD Services Ltd** Copyright is reserved by them and the drawing is issued on the condition that it is not copied, reproduced, retained or disclosed to any unauthorized person, either wholly or in part without the consent in writing of **V-DESIGN CAD Services Ltd**

2 Camden Park Road,  
London  
NW1 9BG

LEGENDS:

EXISTING:	PROPOSED:
Existing Wall	Cavity Wall
Internal Wall	Internal Wall
Site Boundary	Site Boundary
Windows	Windows
Doors	Doors

Drawing Title:	
Existing and Proposed Second floor Plan	
Scale: 1:100, 1:50	Paper Size: A3

REVISION/ COMMENTS :		
No:	Comments:	Date:


Drawn By:	VG
Job Ref:	24086V
Date:	Oct-2024
Drawing No.	PL - 04




Front Elevation





Side Elevation

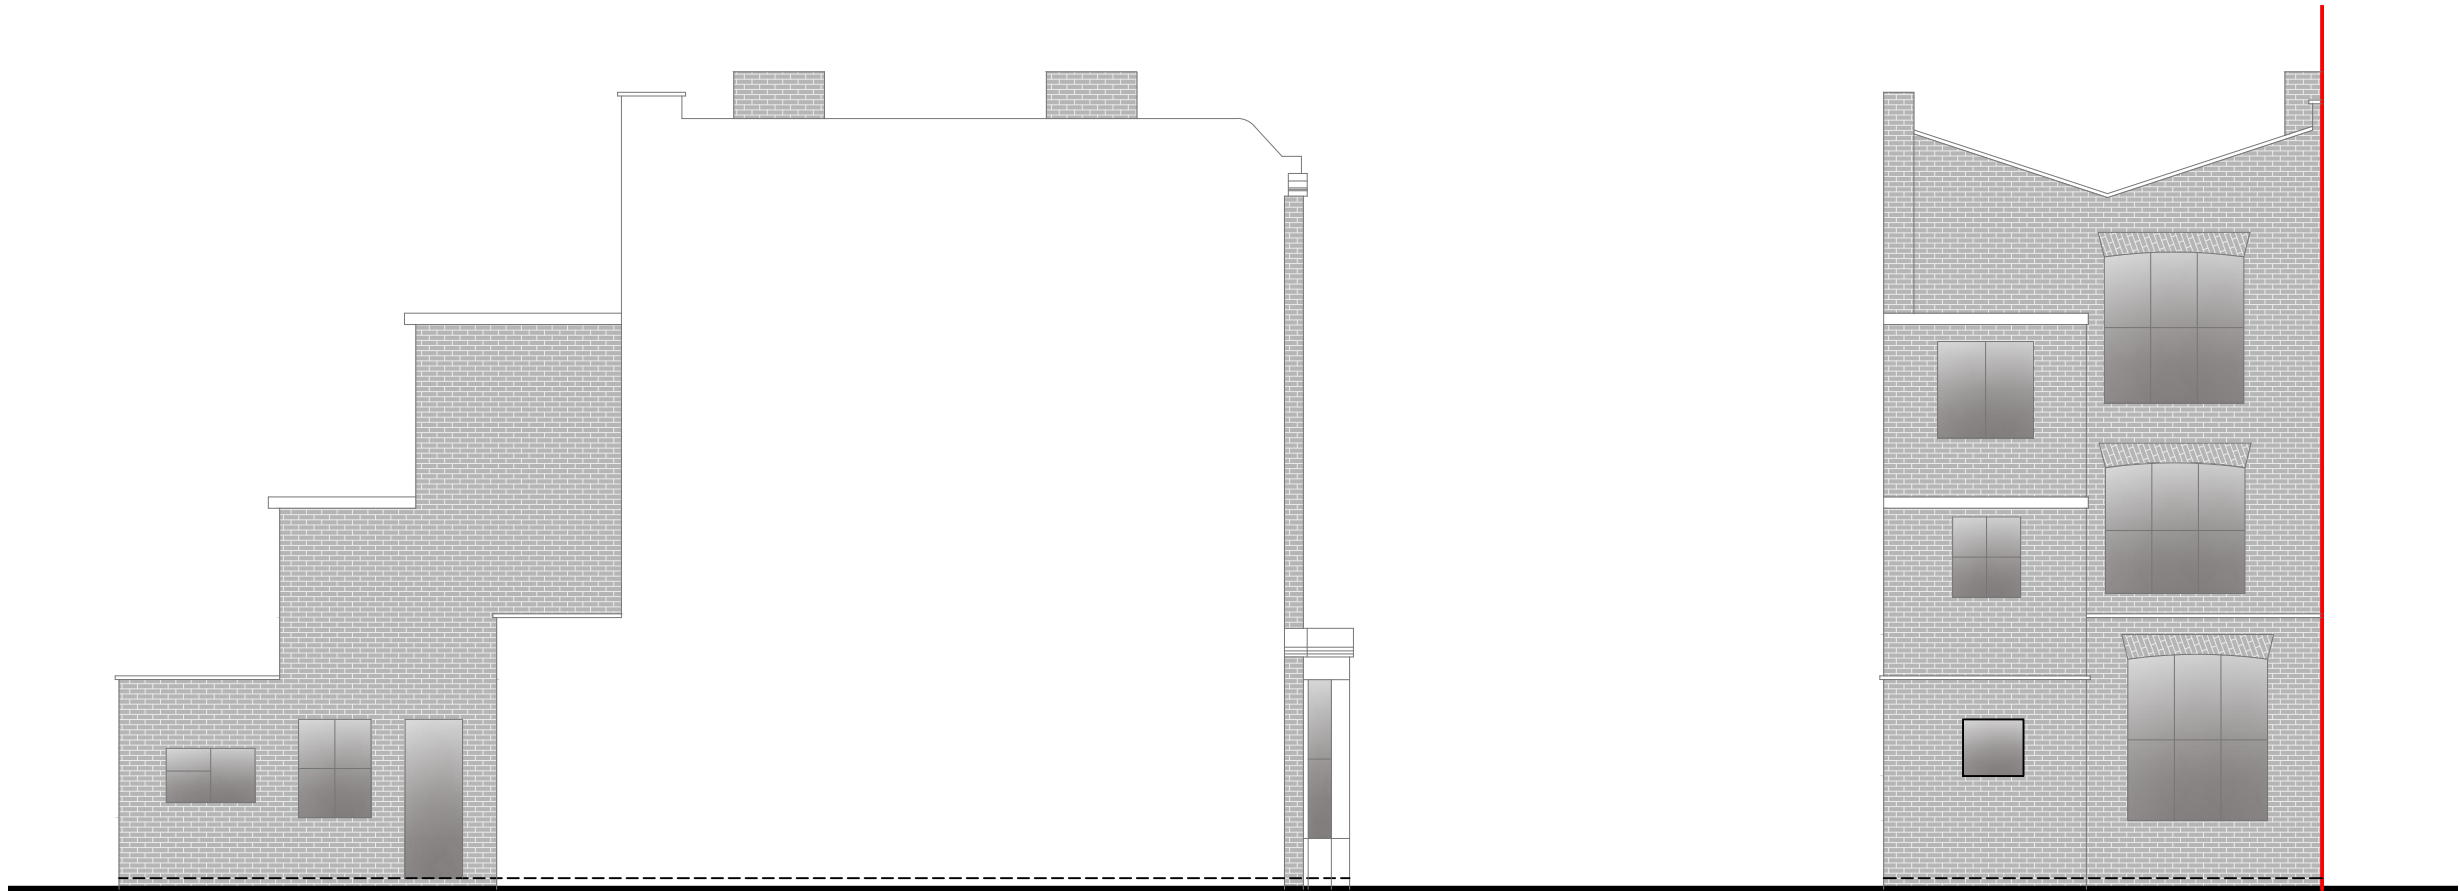

Side Elevation

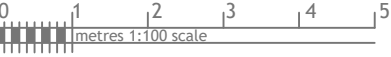

Rear Elevation

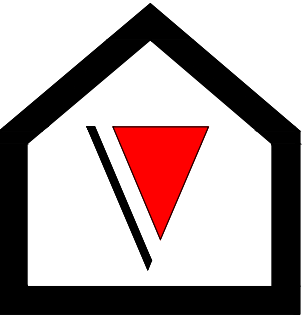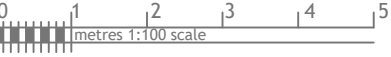

V - Design

Company: V-Design CAD Servies Ltd  
Website: www.vdesigncad.co.uk  
Email Address: info@vdesigncad.co.uk  
Tel : +44 20 3488 4890  
Mobile: +44 7312015617

IMPORTANT NOTES:  
  
Dimensions to be verified on site  
DO NOT SCALE FROM THIS DRAWING.  
Any areas indicated on this drawing are for guidance only.  
No responsibility is taken for their accuracy.

This drawing is the property of **V-DESIGN CAD Services Ltd** Copyright is reserved by them and the drawing is issued on the condition that it is not copied, reproduced, retained or disclosed to any unauthorized person, either wholly or in part without the consent in writing of **V-DESIGN CAD Services Ltd**

2 Camden Park Road,  
London  
NW1 9BG

LEGENDS:


EXISTING:	PROPOSED:
Existing Wall	Cavity Wall
Internal Wall	Internal Wall
Site Boundary	Site Boundary
Windows	Windows
Doors	Doors

Drawing Title:	
Existing Elevations	
Scale: 1:100	Paper Size: A3


REVISION/ COMMENTS :		
No:	Comments:	Date:

Drawn By:	VG
Job Ref:	24086V
Date:	Oct-2024
Drawing No.	PL - 05




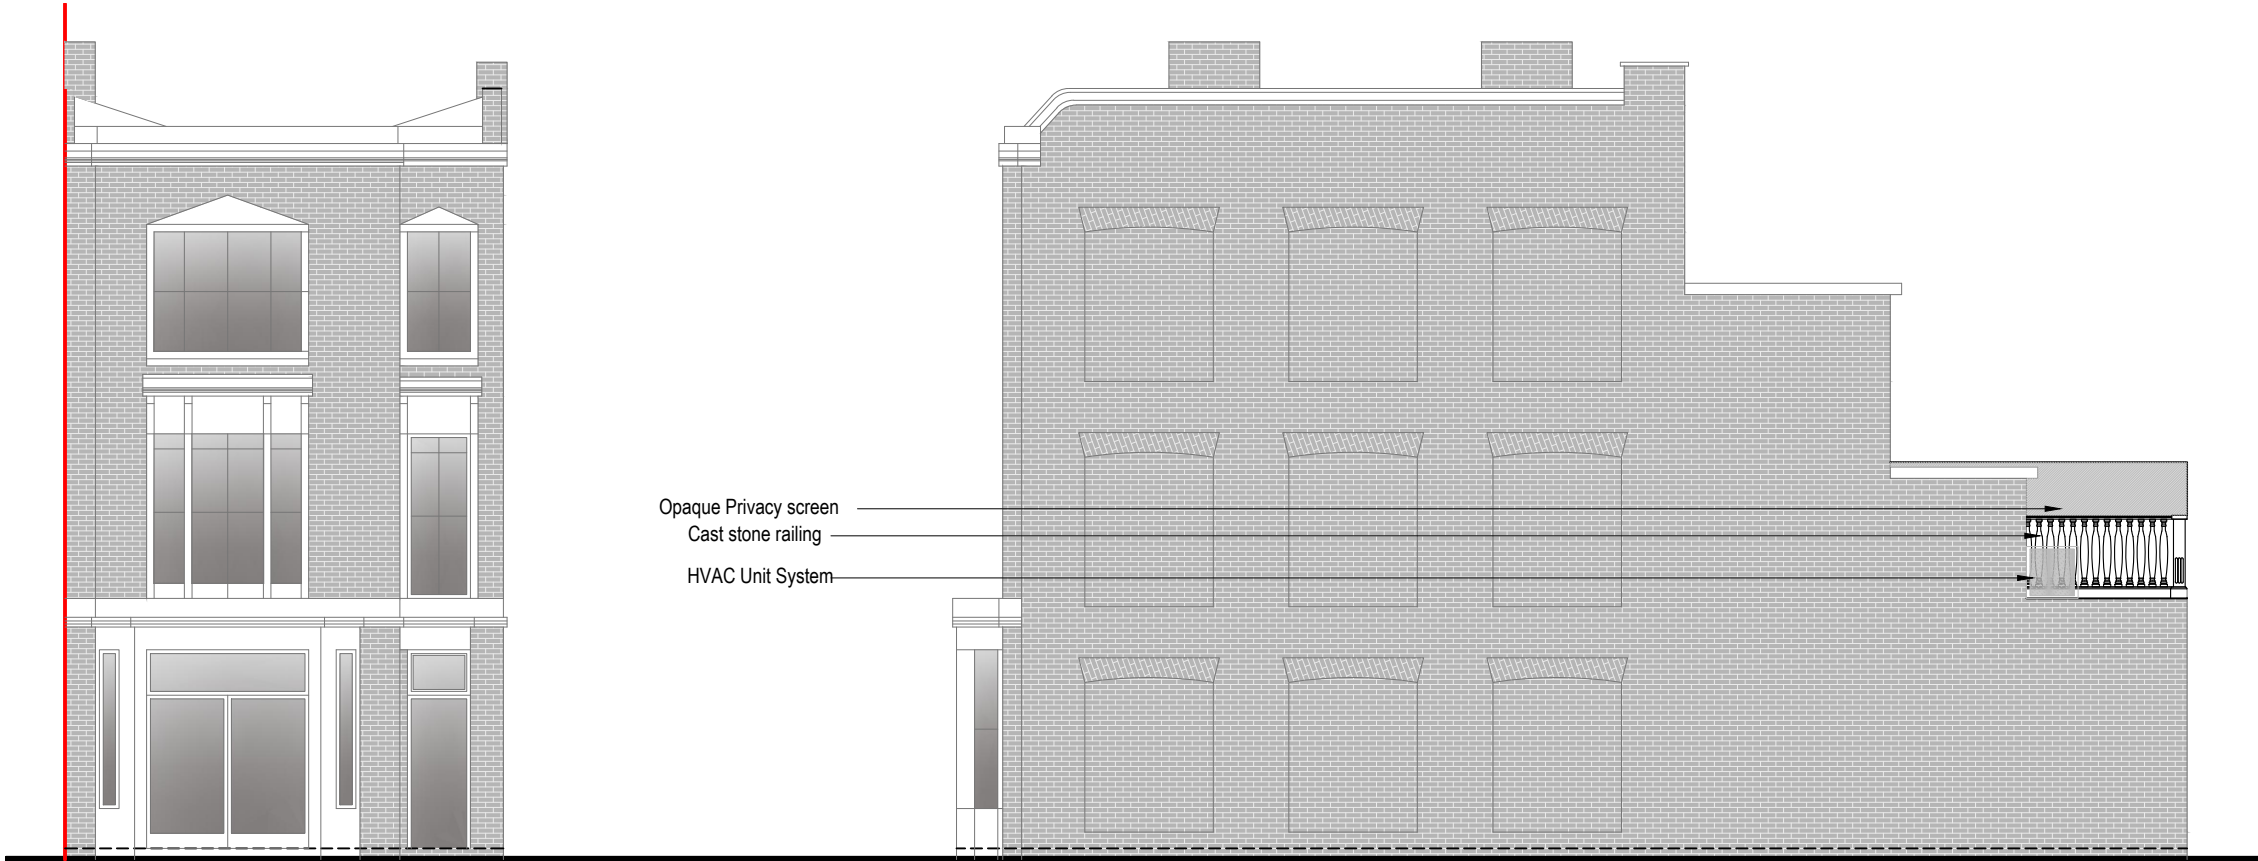

Front Elevation

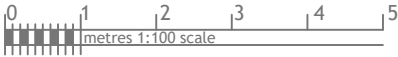

Side Elevation

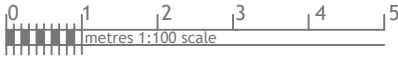

NOTE:

Site: 2 Camden Park Road,London NW1 9BG


HVAC Unit Enclosure benefits:

The HVAC Unit will be of Low Decibels as previously stated.

-They help conserve energy  
Since a HVAC system contains both cooling and heating in one unit, it saves on installation time, space, fees and usage of power. A HVAC system can also be run by renewable energy sources such as solar panels. Also, since a HVAC system's coolant is non-chlorine based, energy conservation is boosted.

-They help regulate moisture indoors


-They help improve indoor air quality

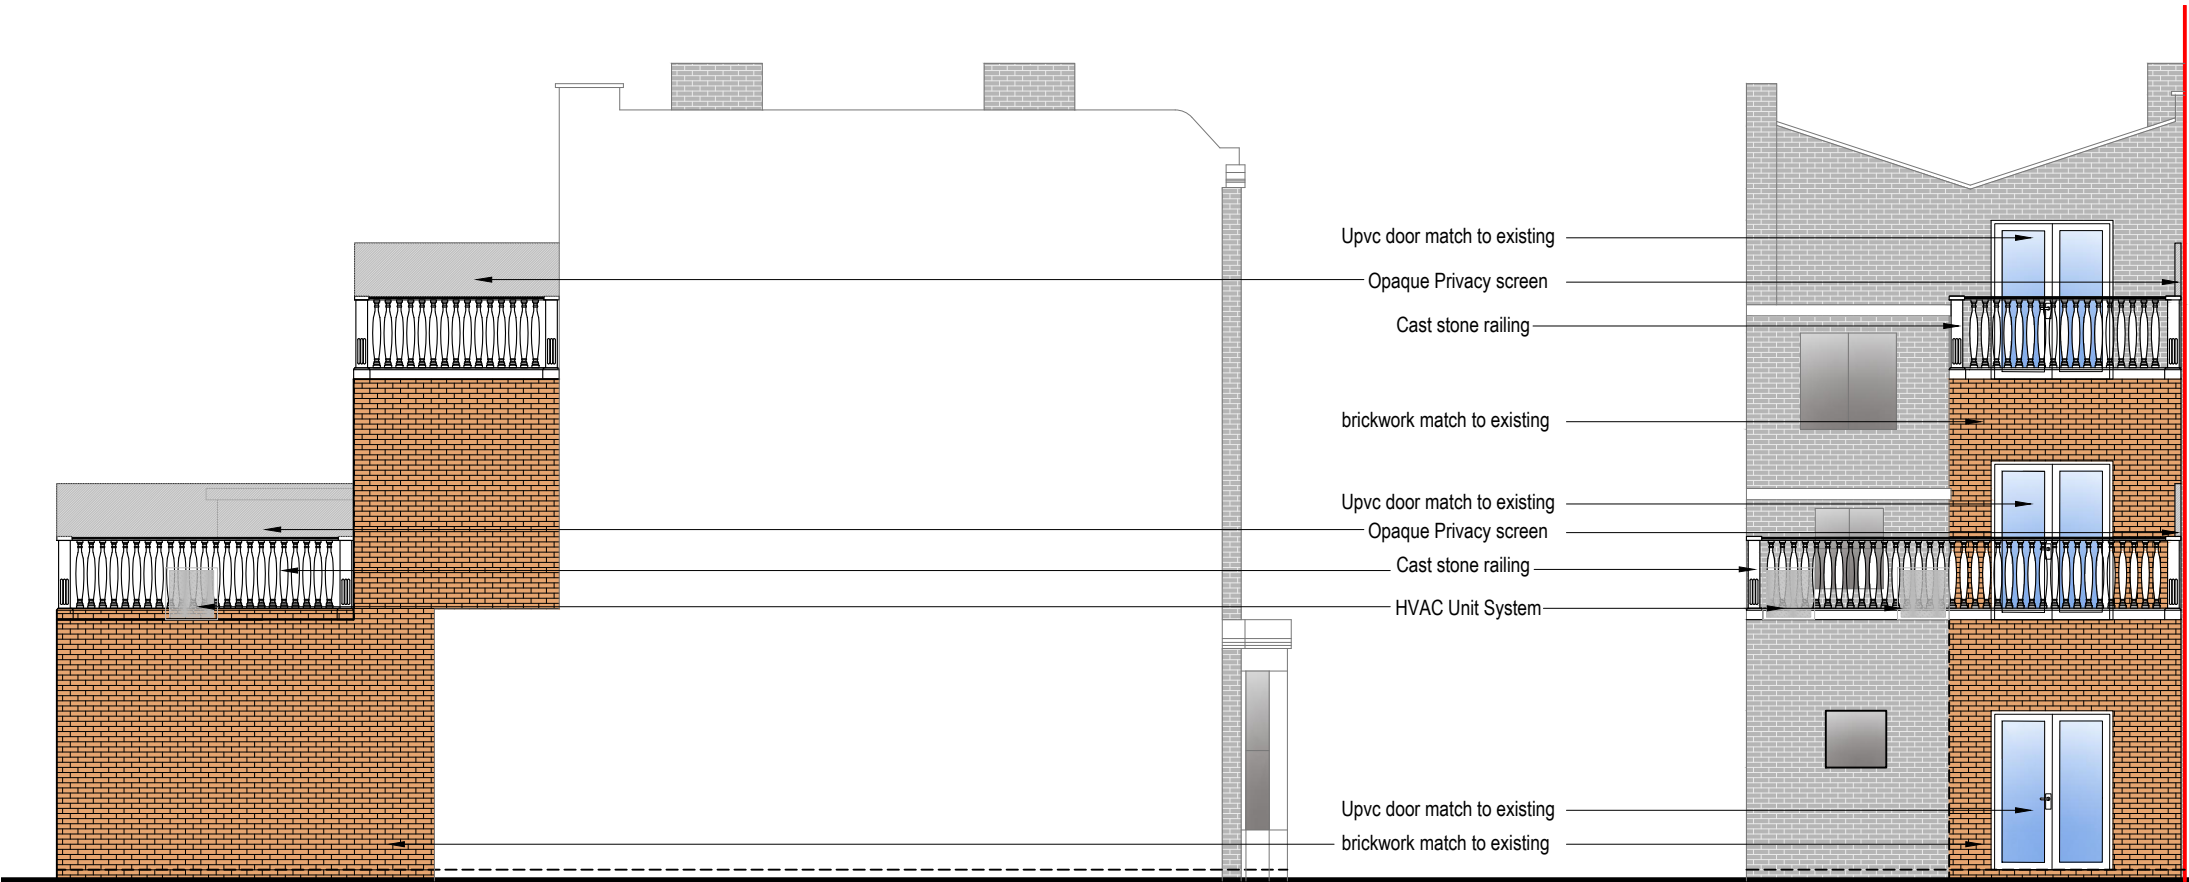

Side Elevation



Rear Elevation

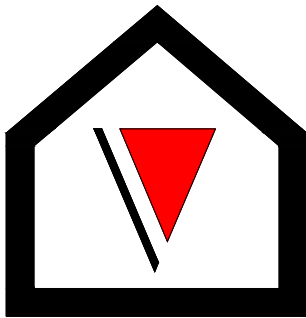

V - Design

Company: V-Design CAD Services Ltd  
Website: [www.vdesigncad.co.uk](http://www.vdesigncad.co.uk)  
Email Address: [info@vdesigncad.co.uk](mailto:info@vdesigncad.co.uk)  
Tel : +44 20 3488 4890  
Mobile: +44 7312015617

IMPORTANT NOTES:

Dimensions to be verified on site  
DO NOT SCALE FROM THIS DRAWING.  
Any areas indicated on this drawing are for guidance only.  
No responsibility is taken for their accuracy.

This drawing is the property of **V-DESIGN CAD Services Ltd** Copyright is reserved by them and the drawing is issued on the condition that it is not copied, reproduced, retained or disclosed to any unauthorized person, either wholly or in part without the consent in writing of **V-DESIGN CAD Services Ltd**

2 Camden Park Road,  
London  
NW1 9BG

LEGENDS:

EXISTING:	PROPOSED:
Existing Wall	Cavity Wall
Internal Wall	Internal Wall
Site Boundary	Site Boundary
Windows	Windows
Doors	Doors

Drawing Title:	
Proposed Elevations	
Scale: 1:100	Paper Size: A3

REVISION/ COMMENTS :		
No:	Comments:	Date:

Drawn By:	VG
Job Ref:	24086V
Date:	Oct-2024
Drawing No.	PL - 06