




4 Proposed roof plan
1:50

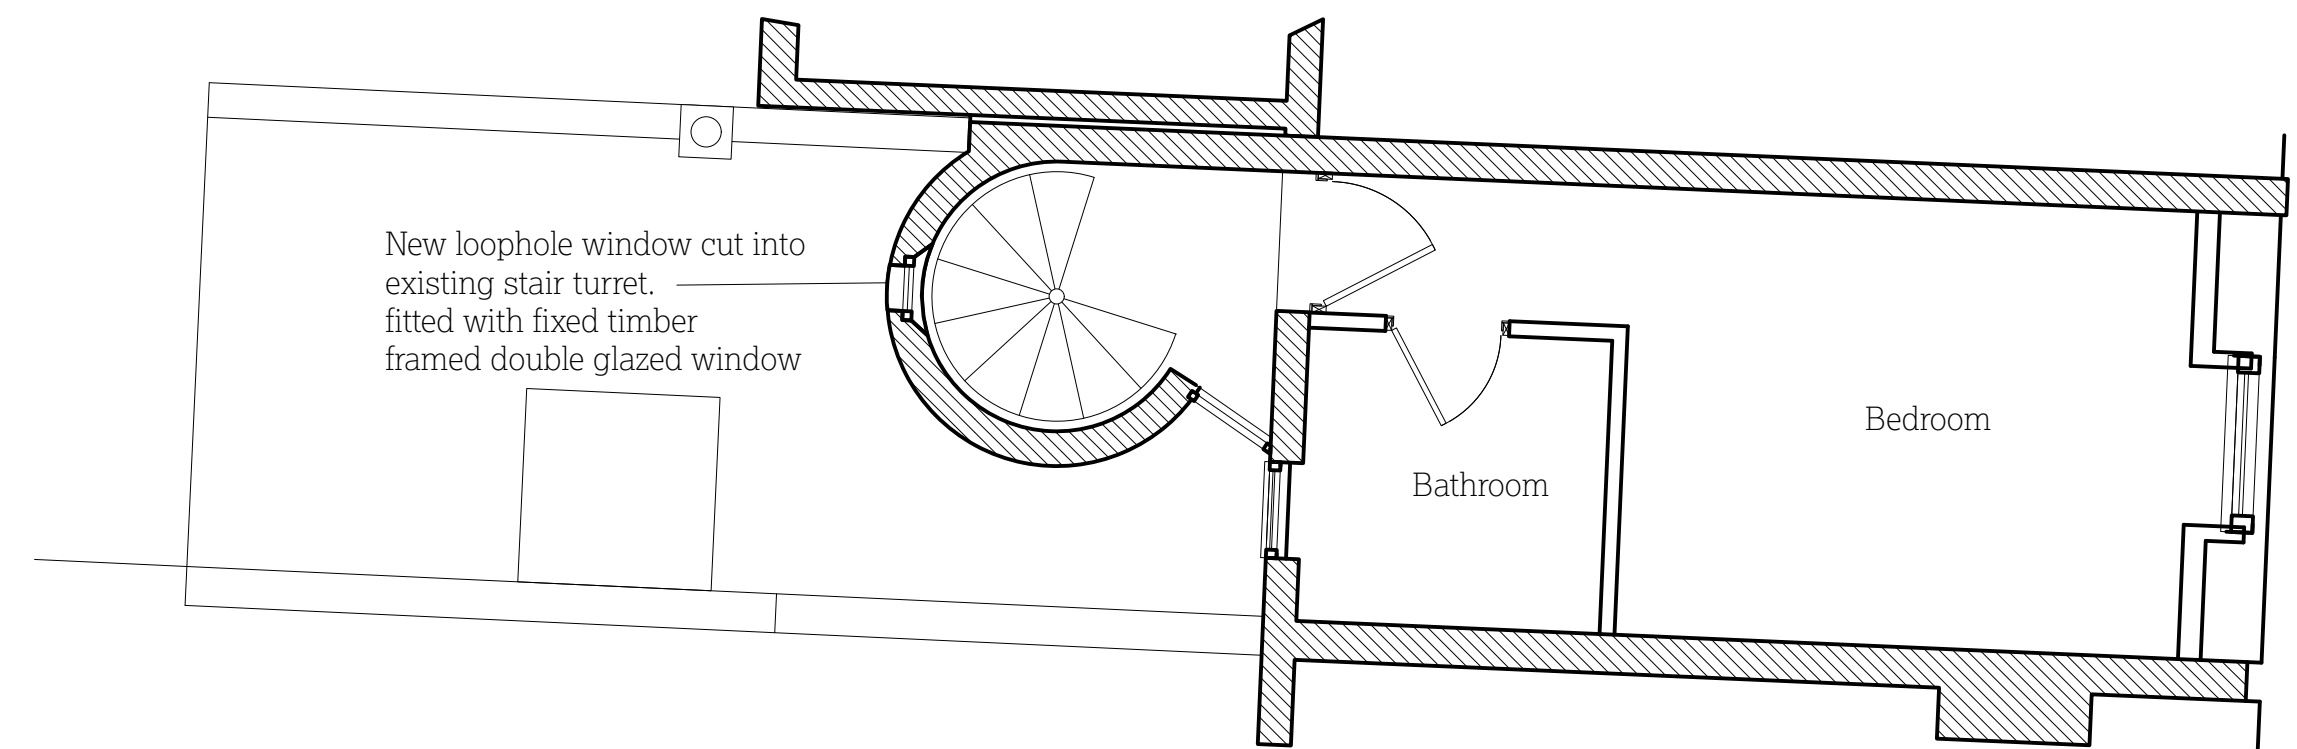


3 Proposed second floor plan
1:50

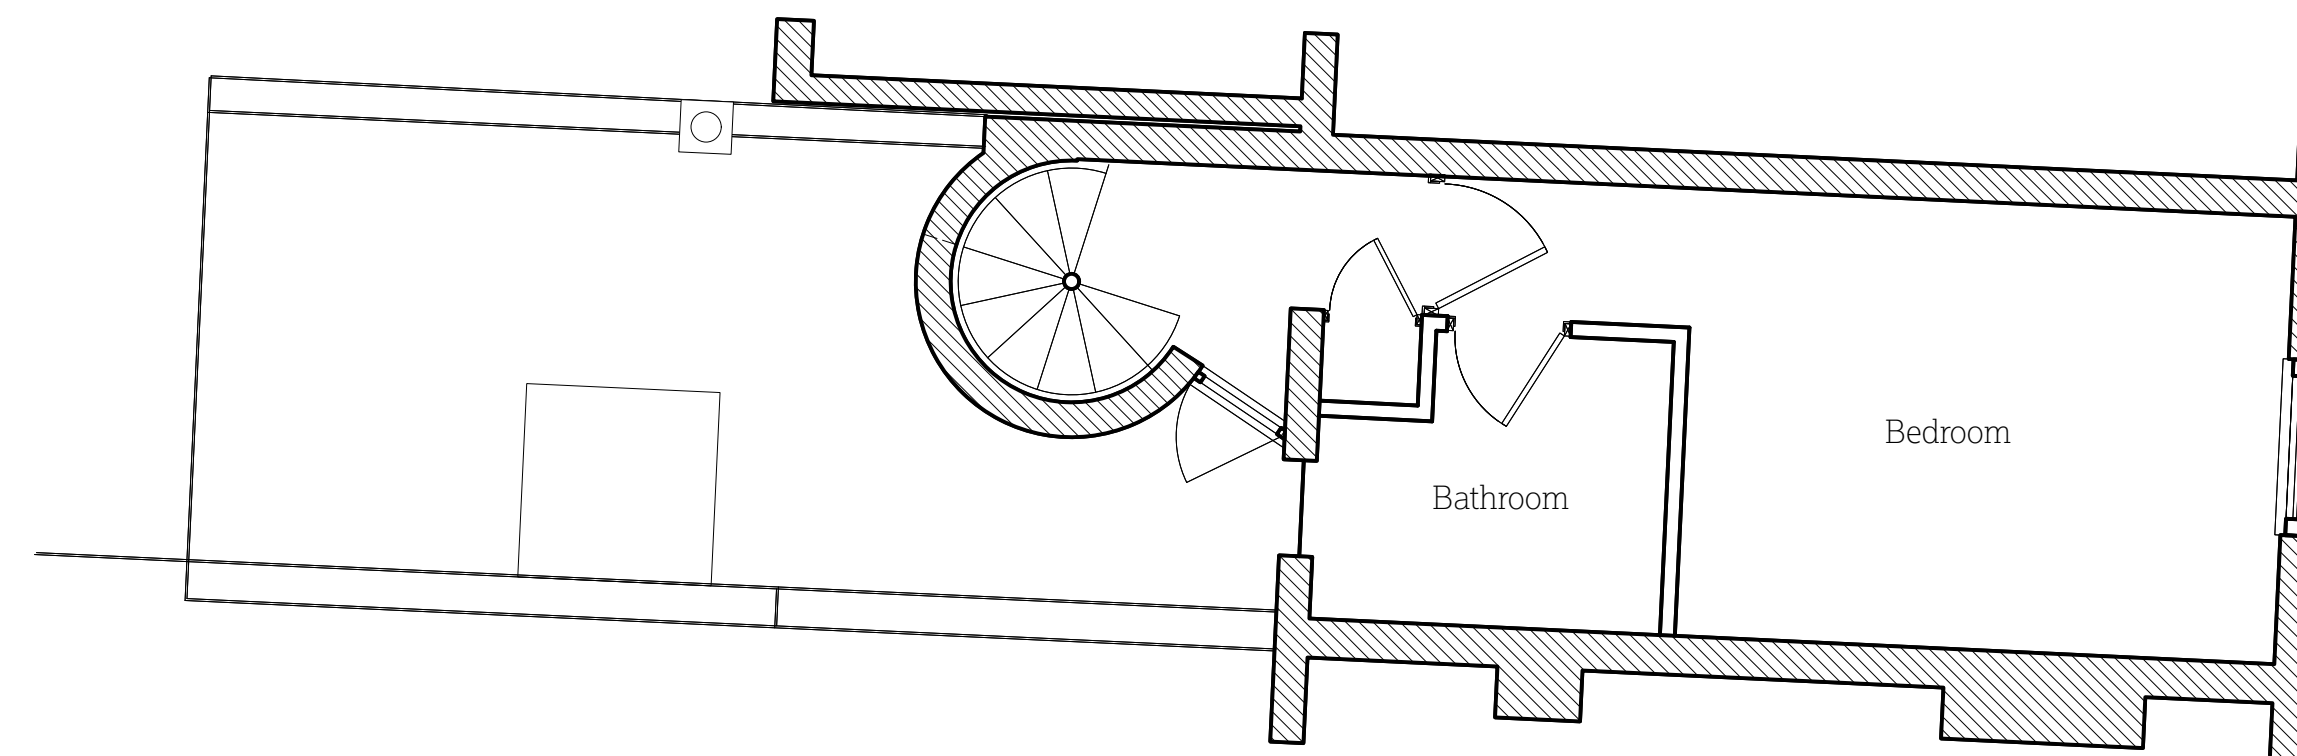

2 Proposed first floor plan [NO CHANGE]
1:50

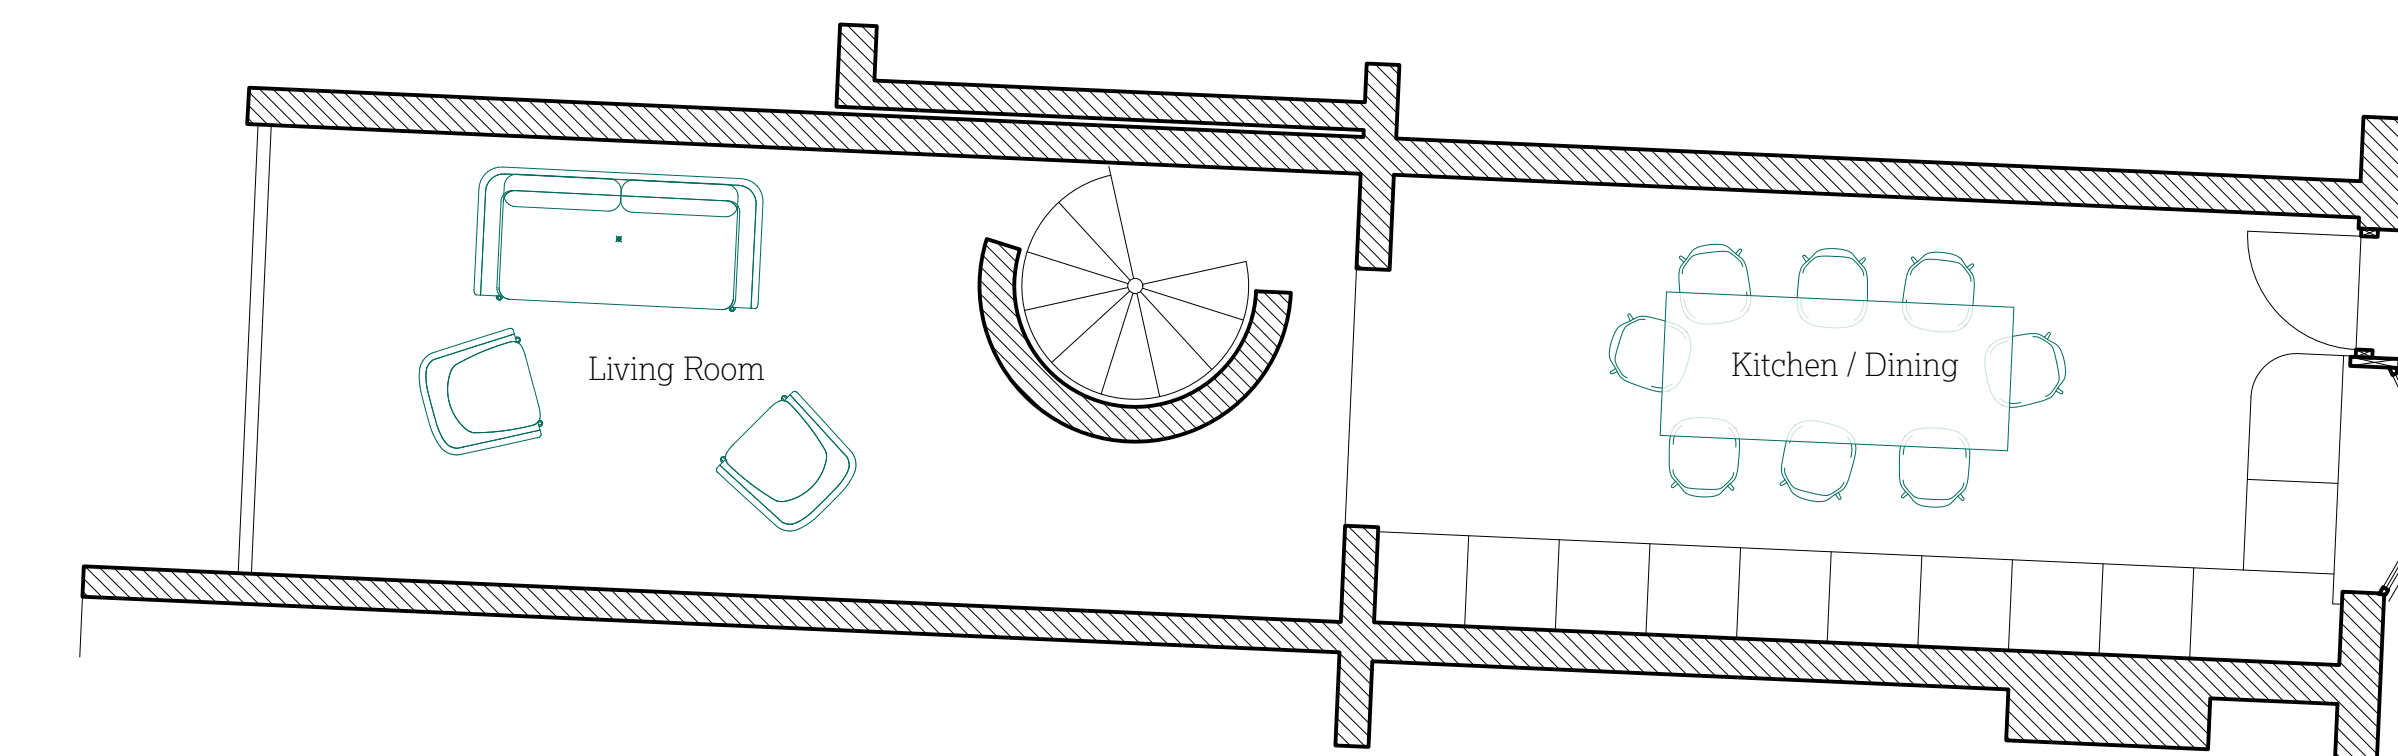

1 Proposed ground floor plan [NO CHANGE]
1:50

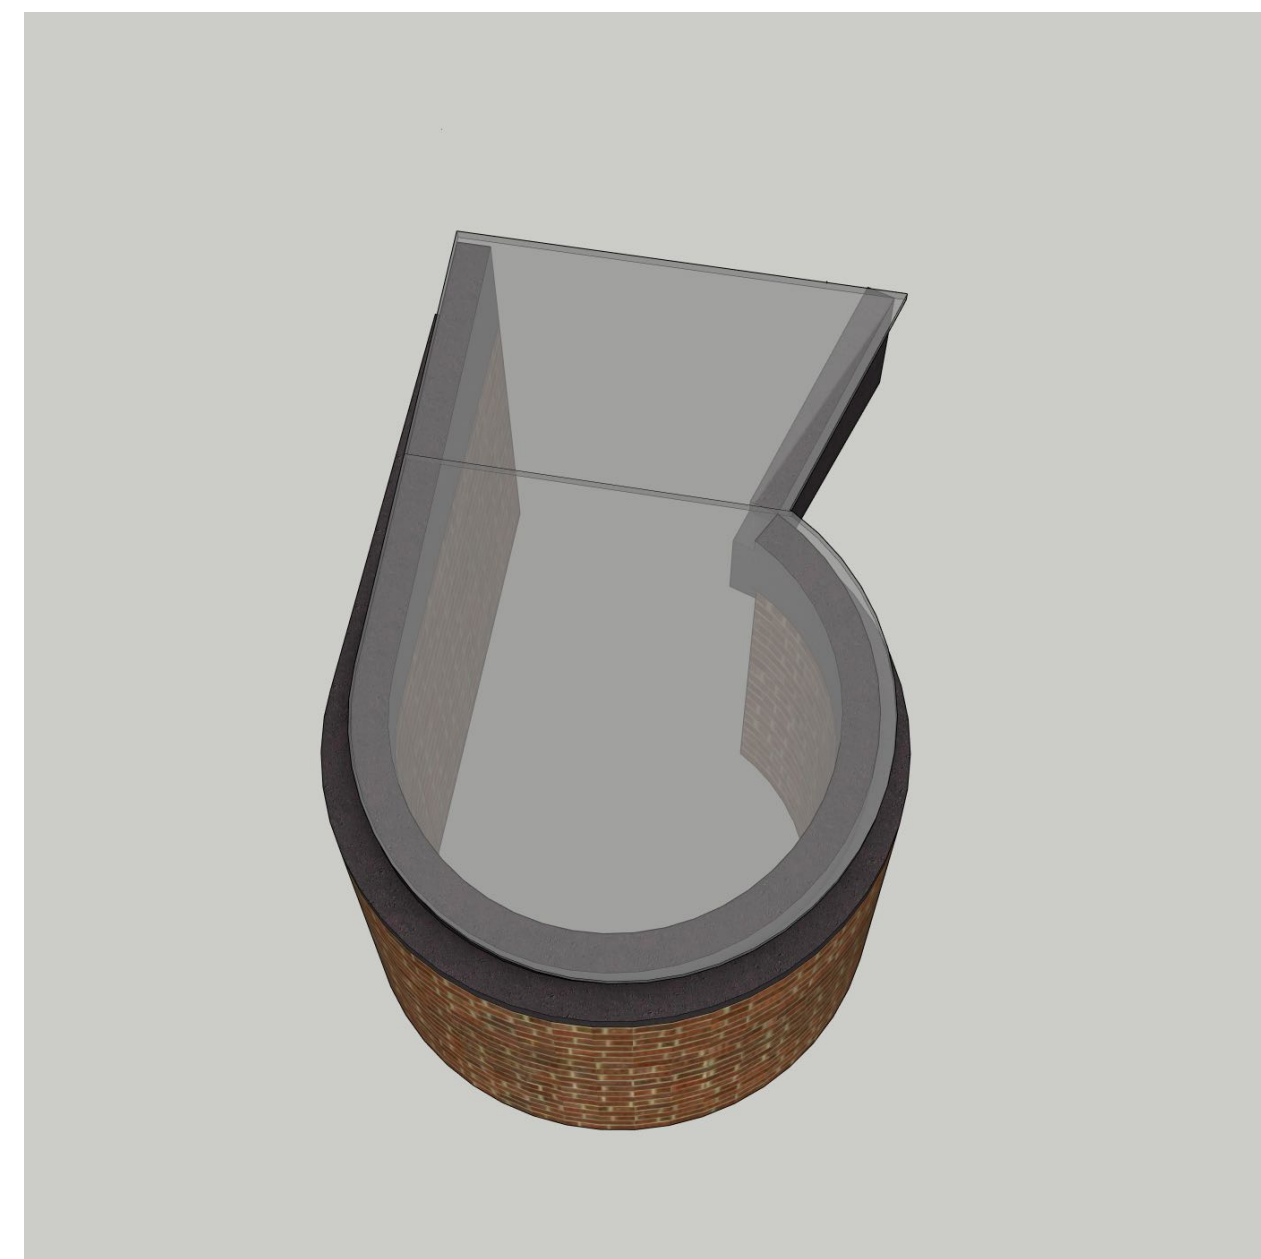

5 Sketches of finished roof to stair turret
NTS

51

5 Little Green Street,
London NW5 1BL

Gill Green
Project No. 1179



51% Studios
1A Cobham Mews, London NW1 9GB
+44 (0) 203 355 1205

For Tender
RIBA Stage 3

Proposed floor plans

Scale 1:50 @ A1 / 1:100 @ A3
Drawn by PT, Sept 2014

Issue Notes:

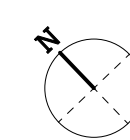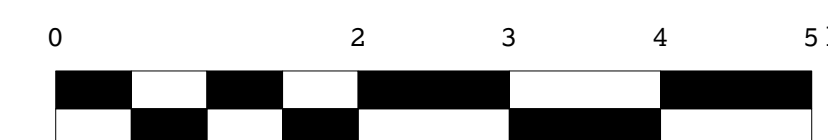

2003