


NOTES


- Do not scale from this drawing, except for planning purposes.
- Check all dimensions on site.
- Subject to survey.
- Subject to site inspection.
- Site boundary lines are indicative only.

- Existing Drain stack
- Existing Inspection Chamber
- Proposed new drain runs

Key Plan

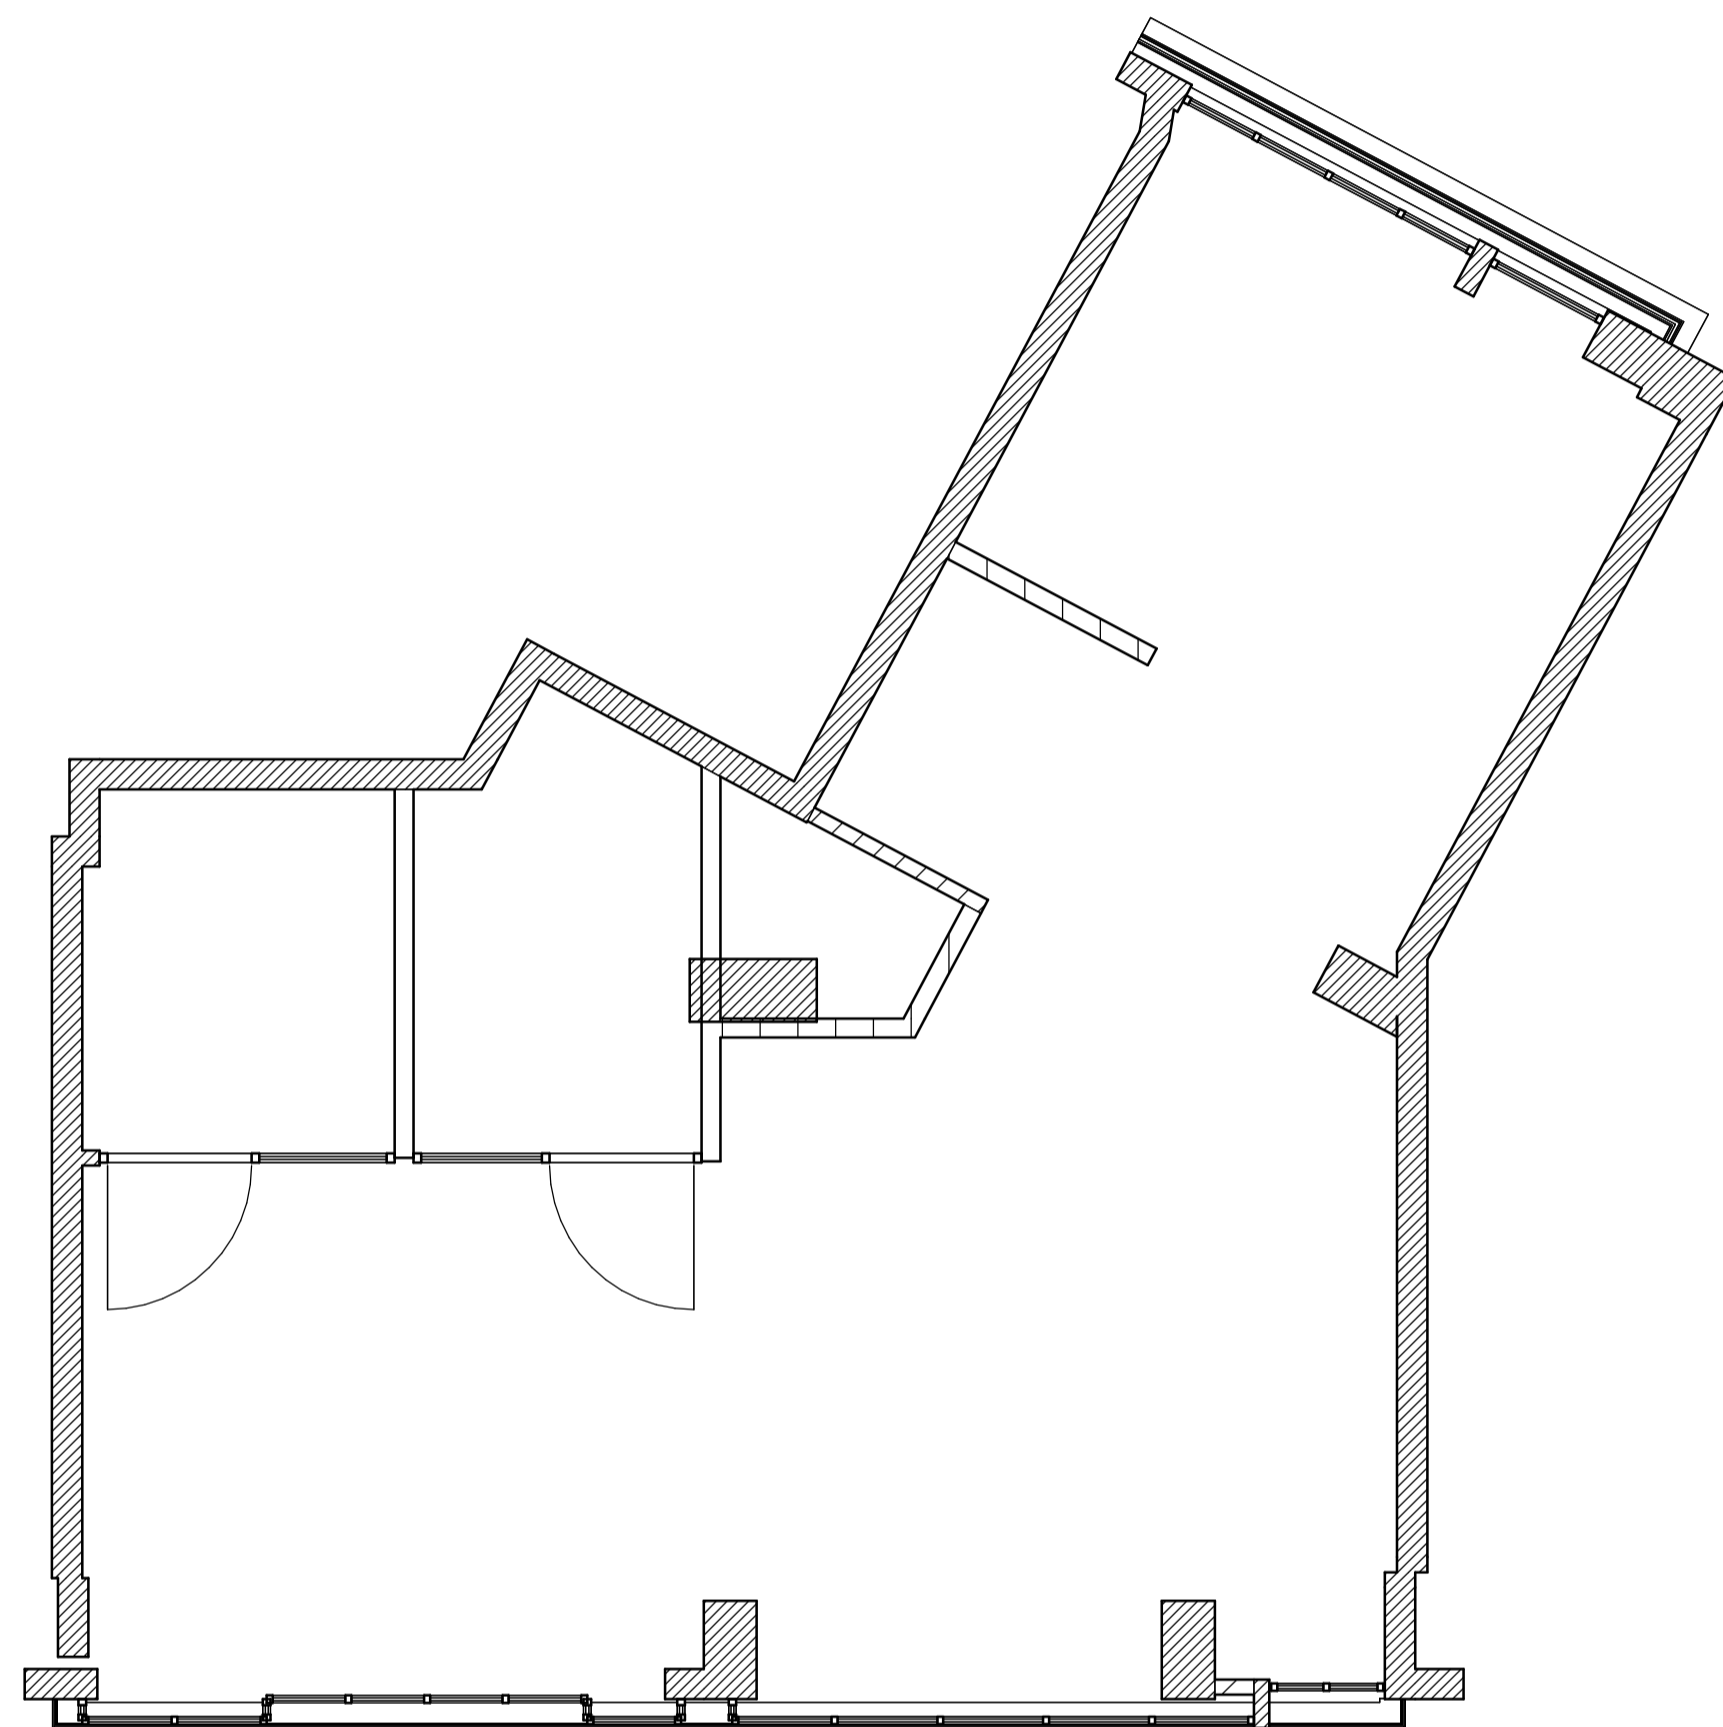

1 PROPOSED GROUND FLOOR PLAN DRAINAGE
1 : 50

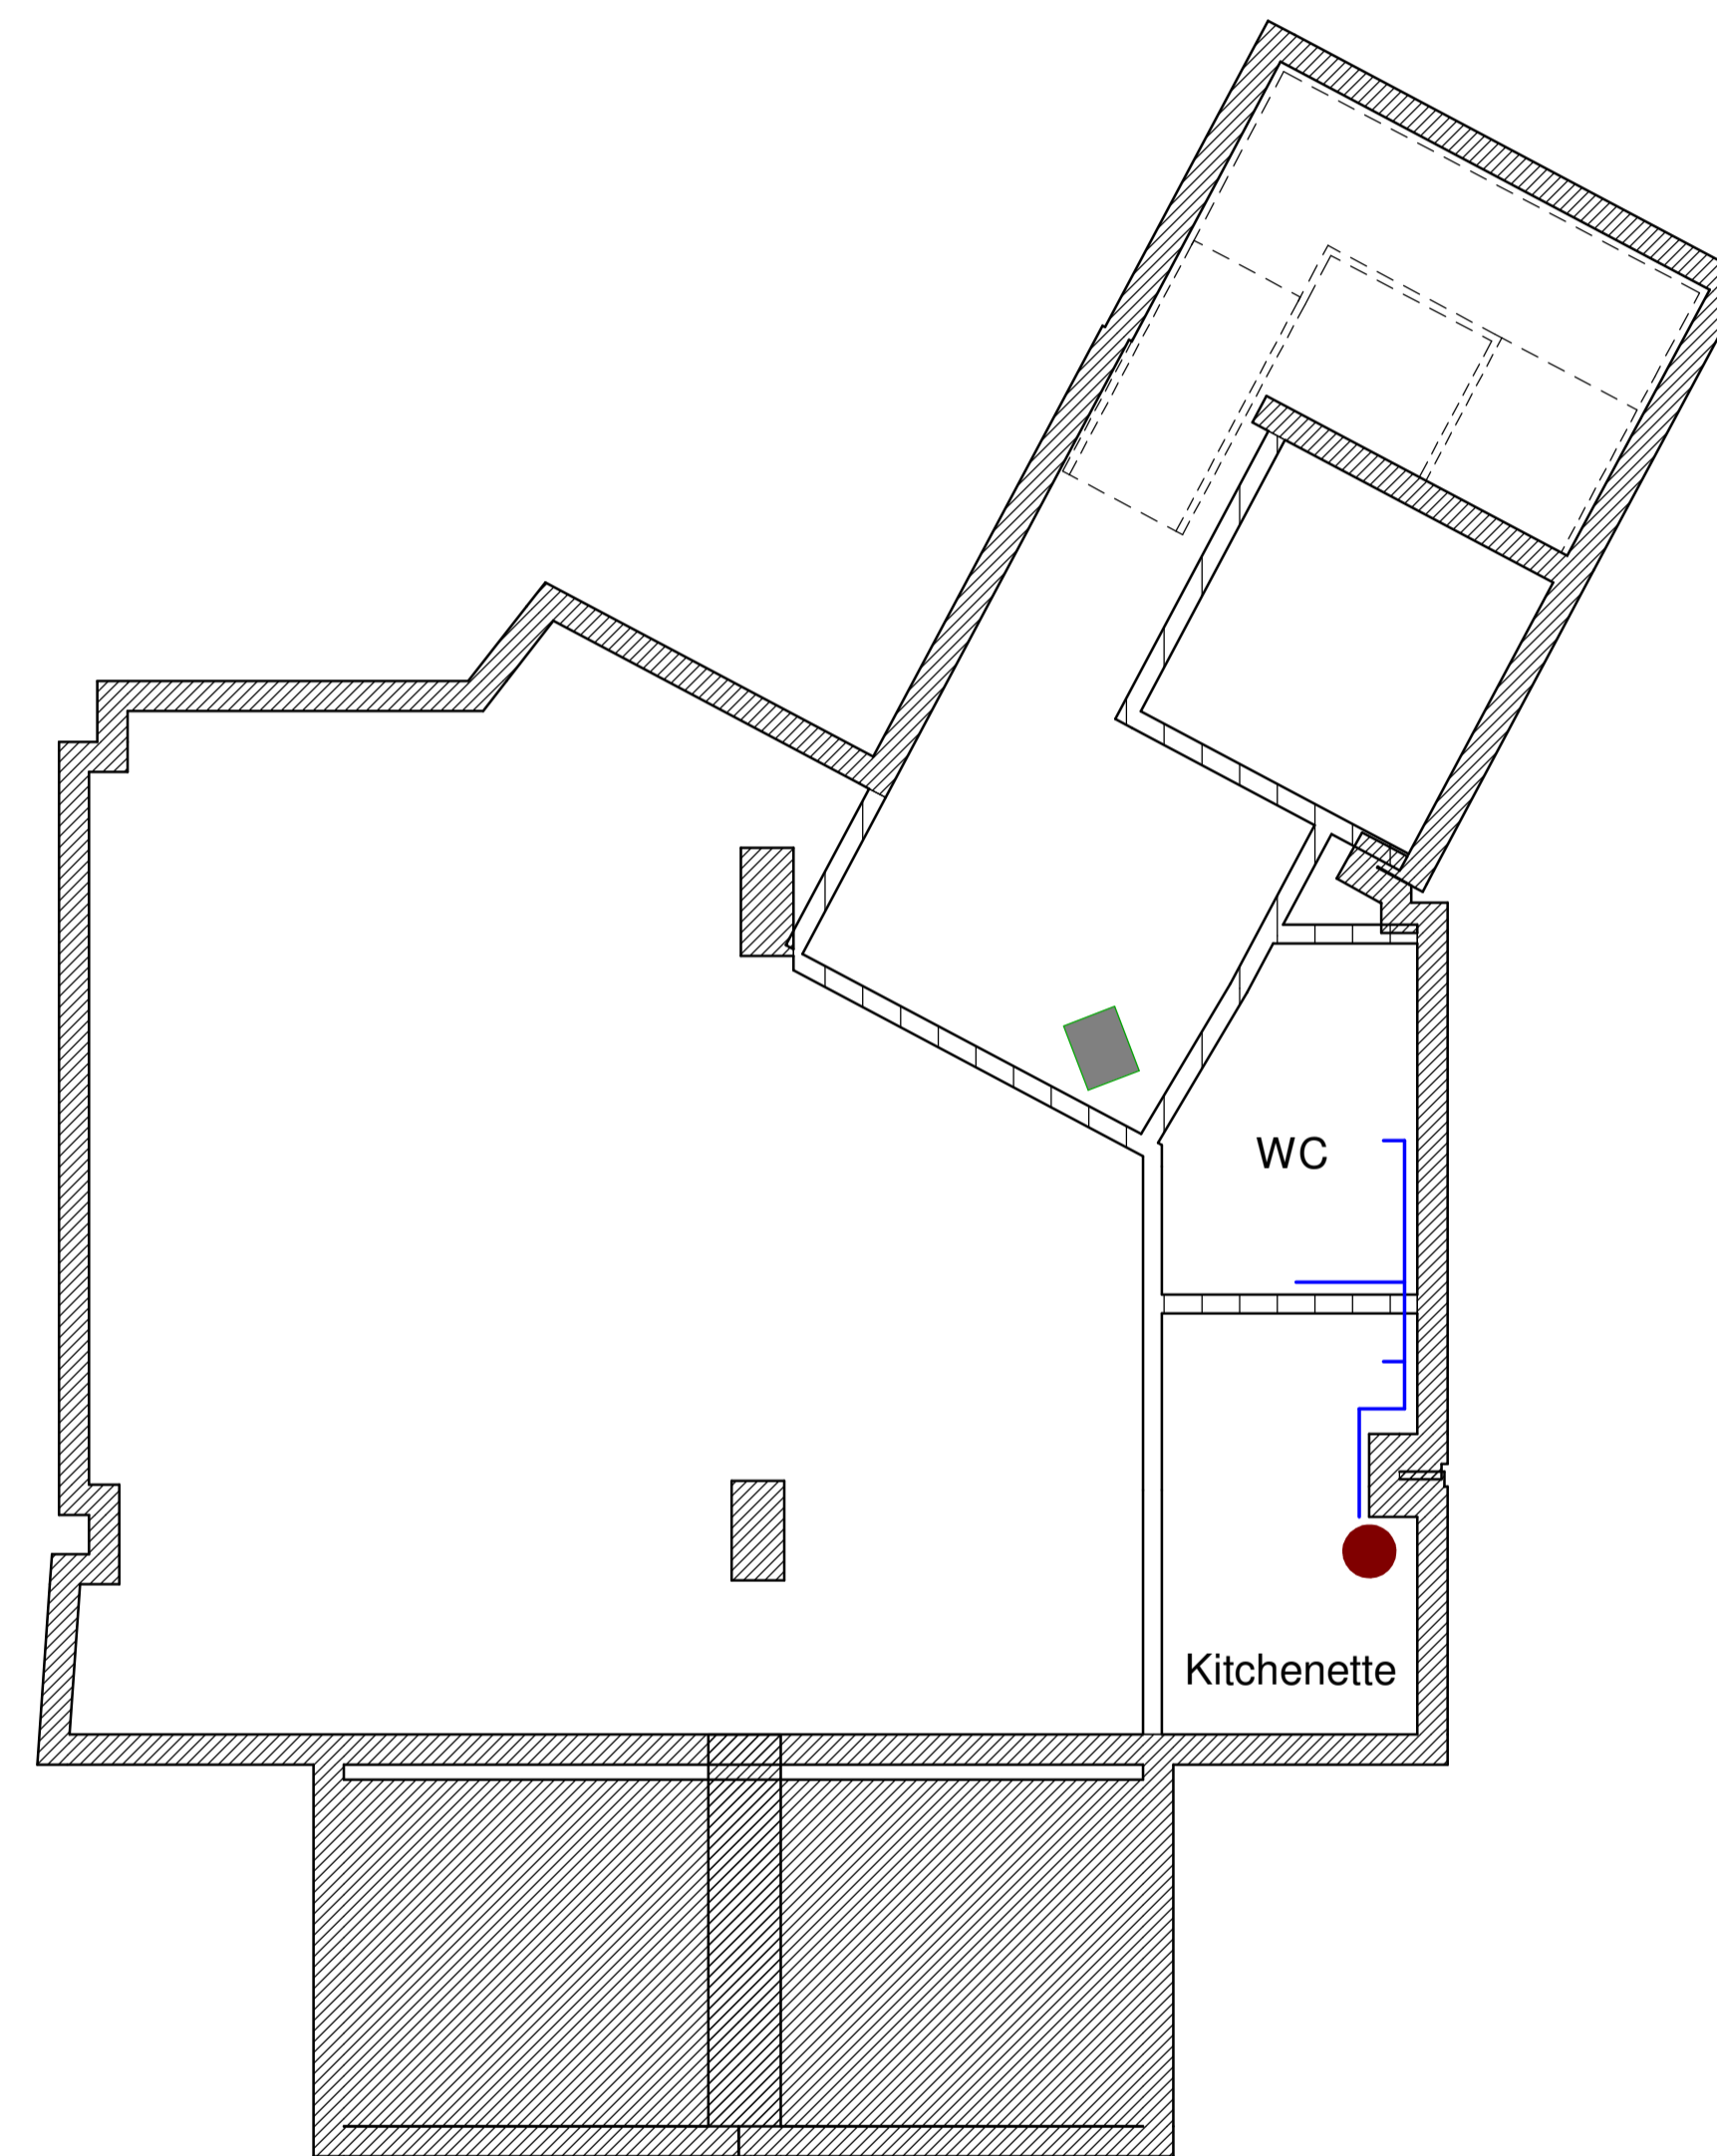

2 PROPOSED LOWER GROUND FLOOR PLAN DRAINAGE
1 : 50

Note:

Post demolition of the existing WC, a CCTV to be undertaken and any issues to be fixed to the existing drain stack.

New WC and Kitchenette to be connected to the existing drain. Minimal runs, less than 4m in total.

Rev	Date	By	Initial Issue	Description
Revision Schedule				
project T&H - New Store				
title Proposed Drainage Plan				
152				
project status PRELIMINARY				
contract no.			scale 1 : 50 @ A1	
client ref. TH		date 07/15/24		
drawn by Author		checked by Checker		
project no. P24-05	drawing number 152	revision -	- level - type - sheet number	

EXIMIUS
INTENTIO