


NOTES			
-	Do not scale from this drawing, except for planning purposes.		
-	Check all dimensions on site.		
-	Subject to survey.		
-	Subject to site inspection.		
-	Site boundary lines are indicative only.		

Notes,


For specific works, refer to design brief

All work tbc before strating on site

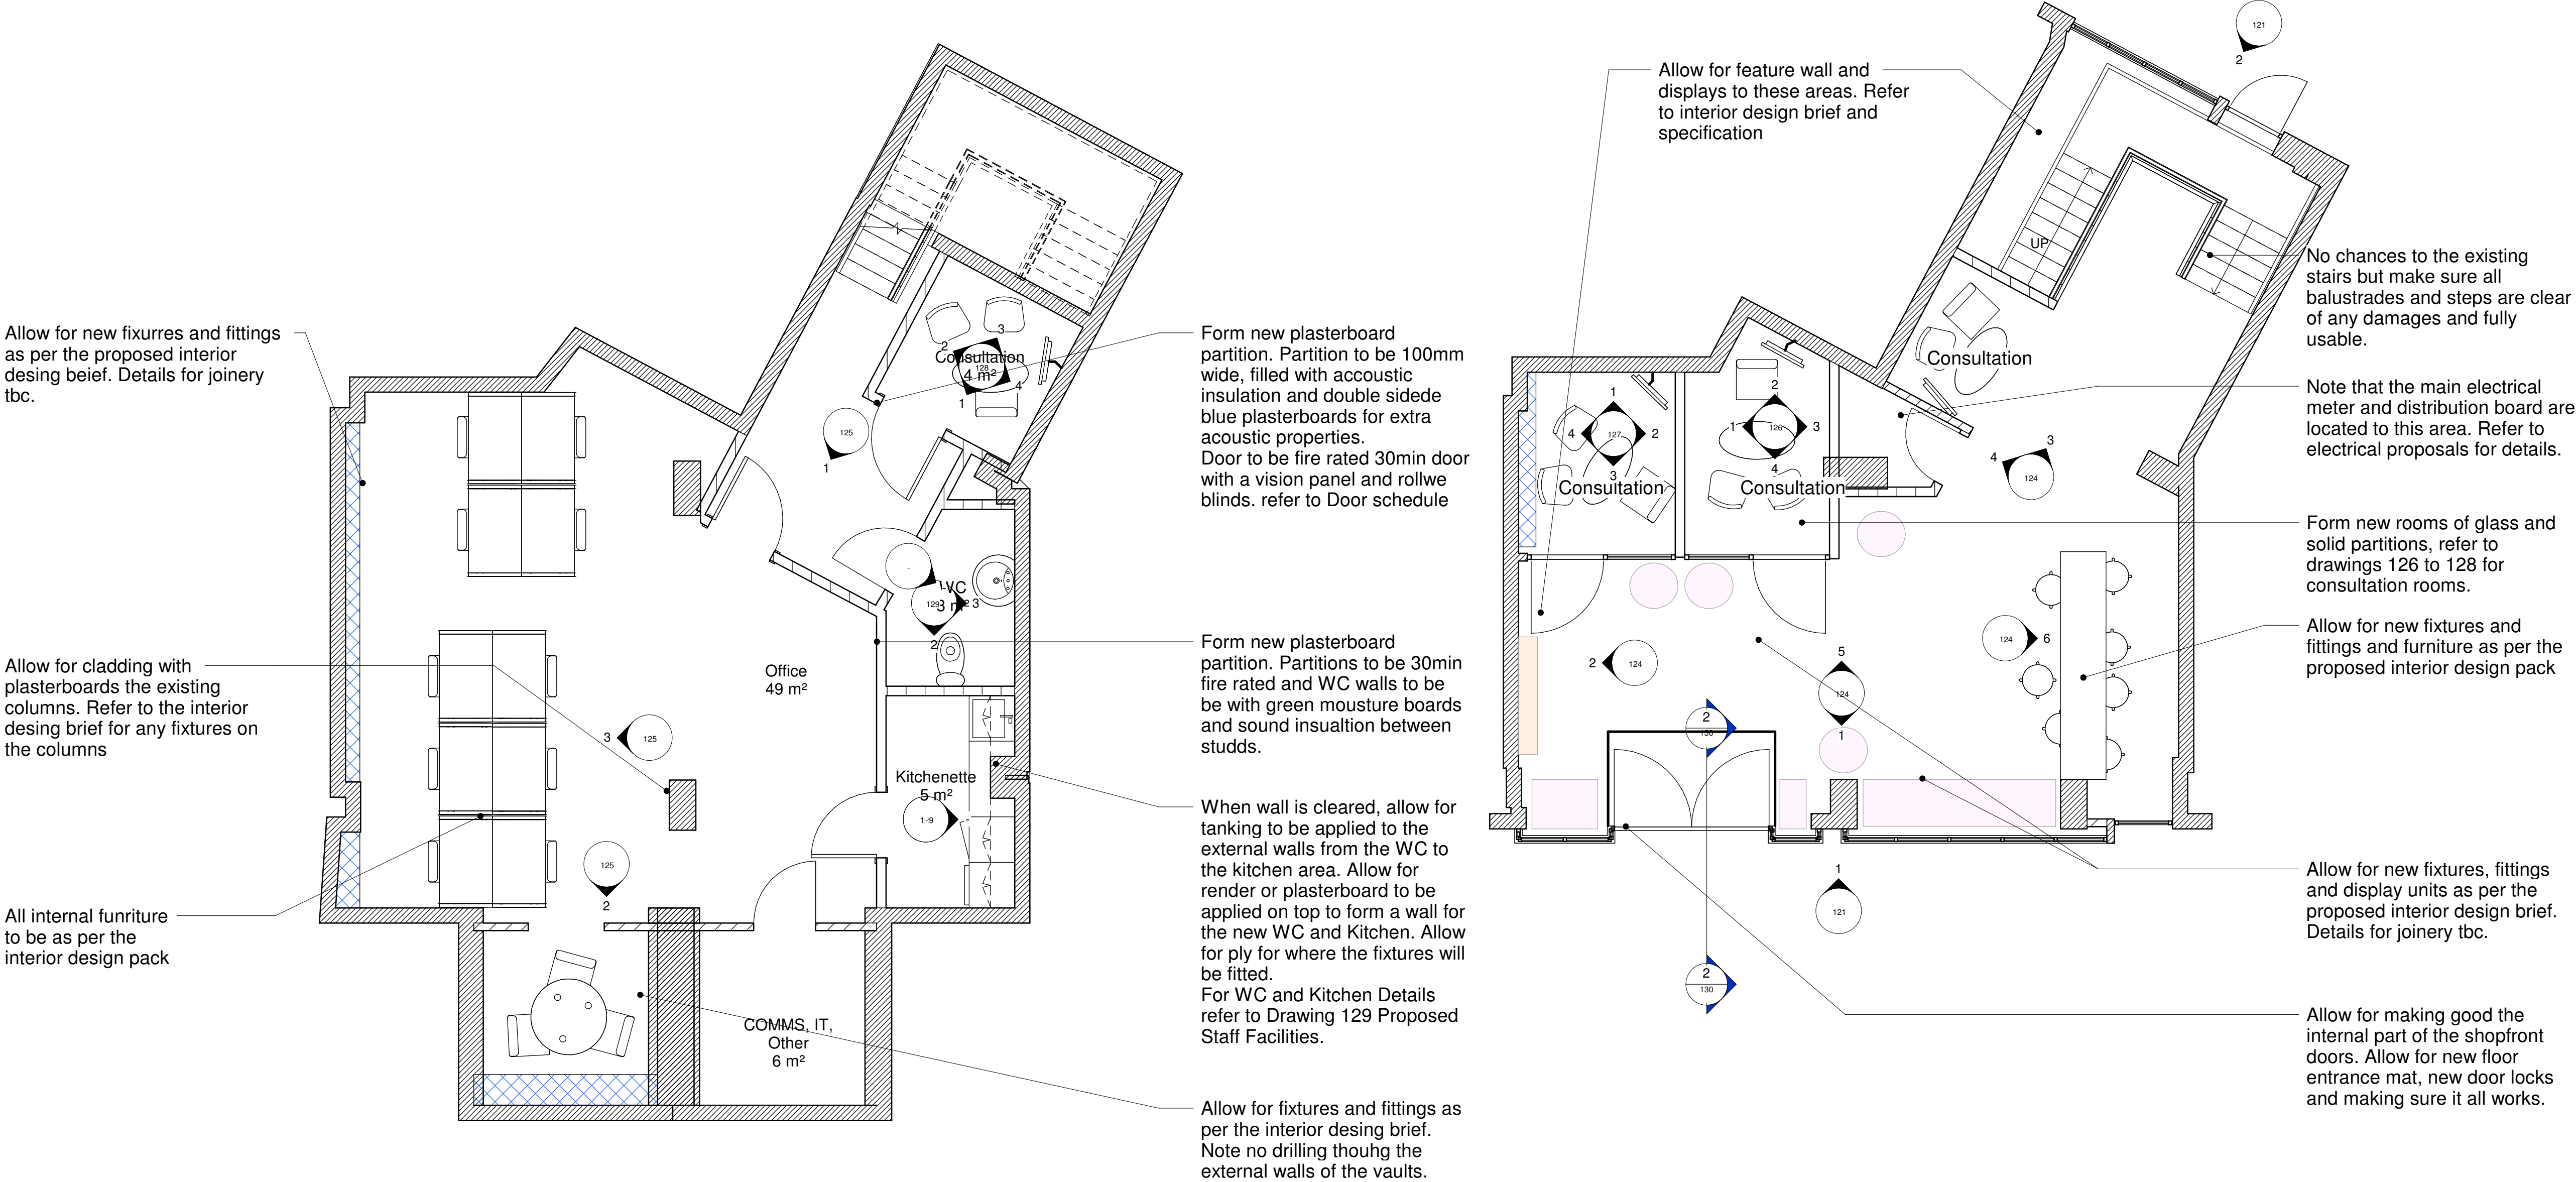

2 LOWER GROUND FLOOR PLAN  
1 : 50

1 GROUND FLOOR PLAN  
1 : 50

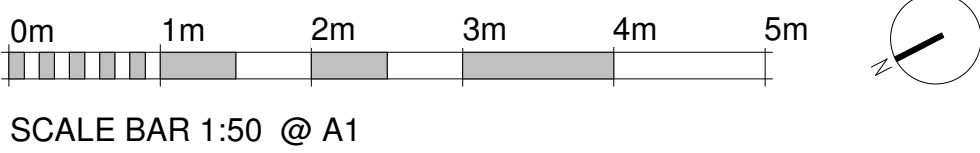

A	18.10.2024		Planning substitution	
-	01/07/24		Initial Issue	
Rev	Date	By	Description	
Revision Schedule				
project				
T&H - New Store				
title				
Proposed Plans				
sheet number				
101				
project status				
PRELIMINARY				
contract no.			scale	
			1 : 50 @ A1	
client ref.			date	
TH			18/06/24	
drawn by			checked by	
Author			Checker	
project no.		drawing number		revision
P24-05		101		A
- level - type - sheet number				

EXIMIUS  
INTENTIO