



32 Blackfriars Road Working From_Southwark London, SE1 8PB

@studiomcw

E _ info@studiomcw.co.uk W _ studiomcw.co.uk

GENERAL NOTES

The drawing remains copyright to Studio McW Limited and may not be reproduced or copied without consent in writing _ no implied licence exists Do not scale from drawings _ use figured dimensions only

Any discrepancies between site and drawings to be reported to the architect immediately _ All dimensions to be checked on site by the main contractor and such dimensions to be their responsibility


Read in conjunction with all relevant structural and mechanical and electrical engineers drawings

All works carried out must comply with relevant Bristish Standards and Building Regulation requirements

ISSUE/REVISION

PLANNING SUBMISSION

Drawings based on survey by _

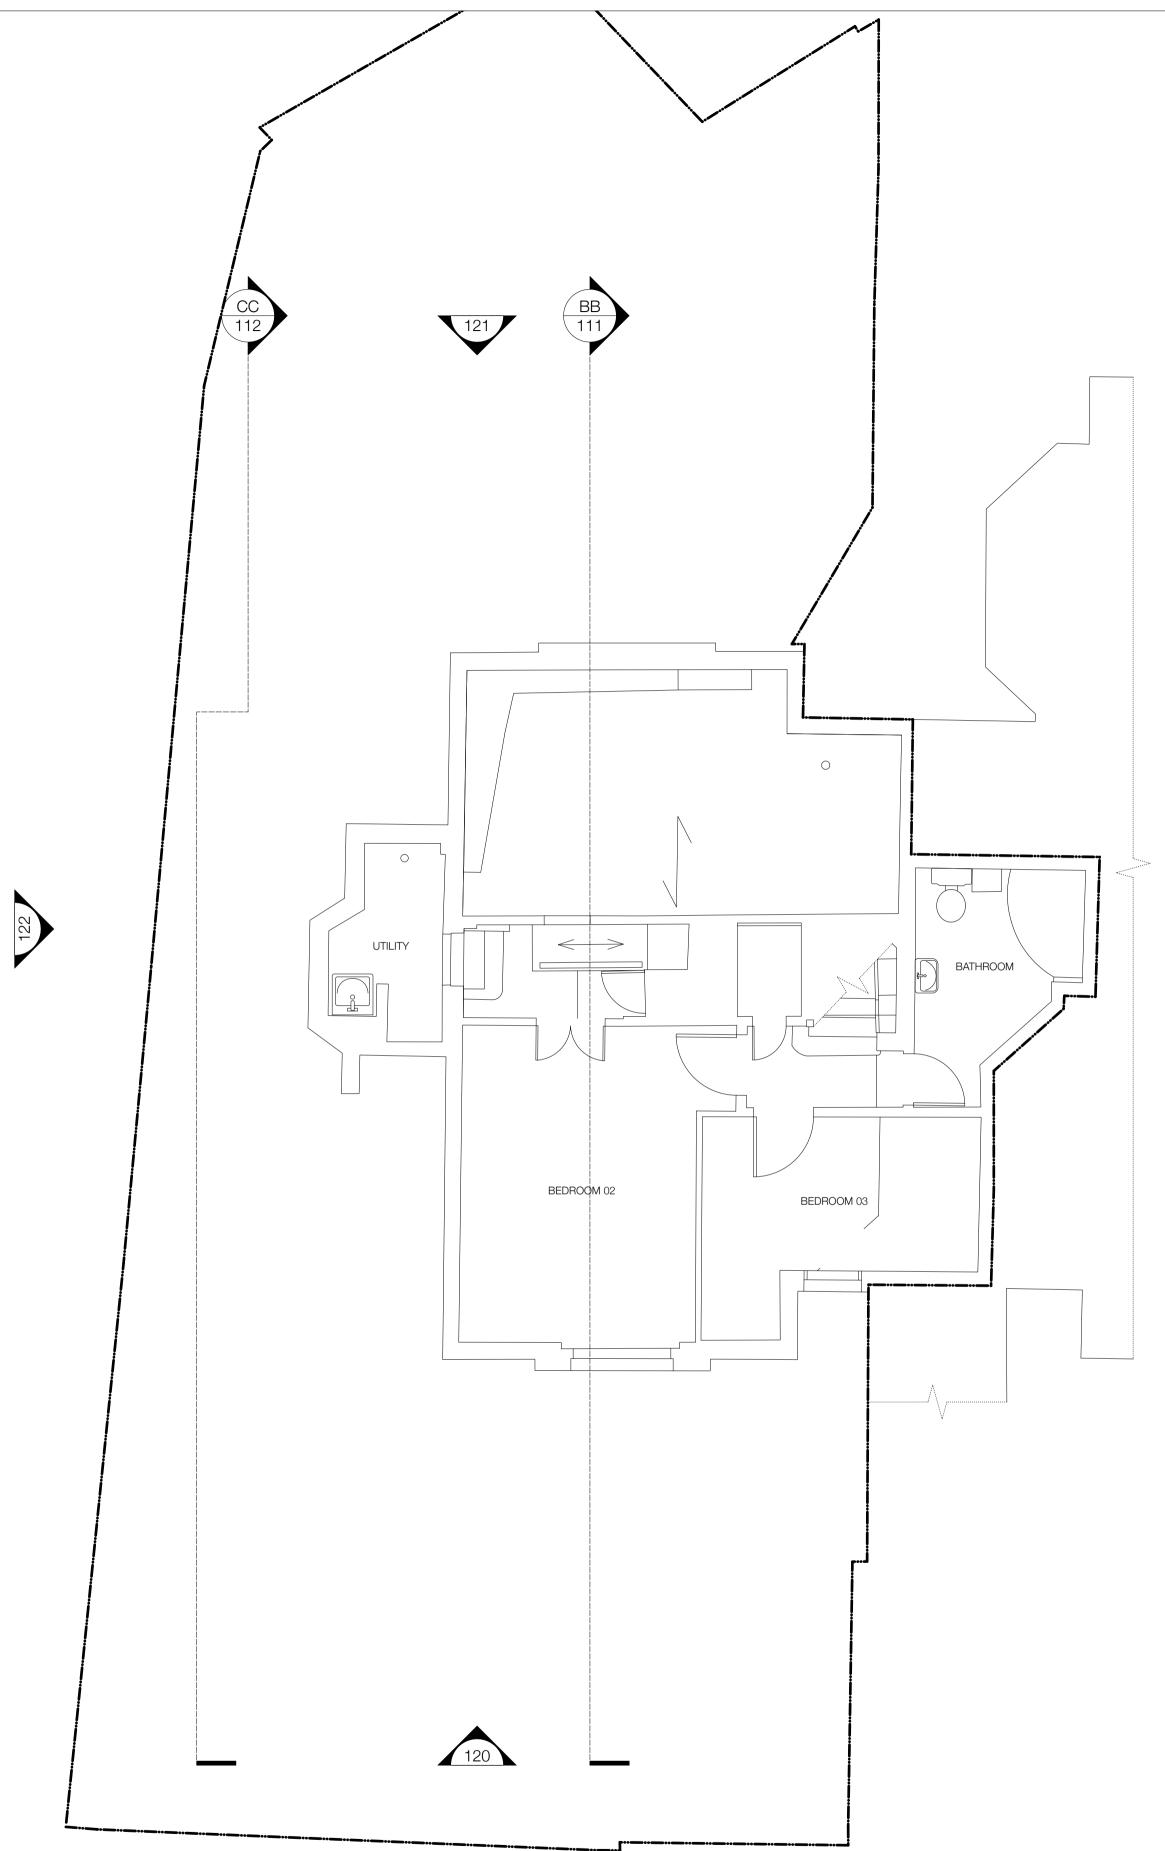

| | | | | | | 50 500 | |
|--------------|-----------|-----|------------|-------------|--------------|-------------|-------------------------|
| DATE | REV. | KEY | DATE | REF NO. | | PROJECT | 3a UPPER PARK ROAD |
| 14.10.24 | EX1 | - | 14.10_2024 | 23 | _ 16 | | LONDON _ NW3 2UN |
| | | - | | SCALE | | DRAWING | EXISTING _ LOWER GROUND |
| | | _ | STATUS | 1:50 @ A1 / | / 1:100 @ A3 | | FLOOR PLAN |
| | | - | SURVEY | DRAWN | CHECKED | DRAWING NO. | 100 |
| | Glanville | - | | AC | DM | REVISION | EX1 |