


SECOND FLOOR

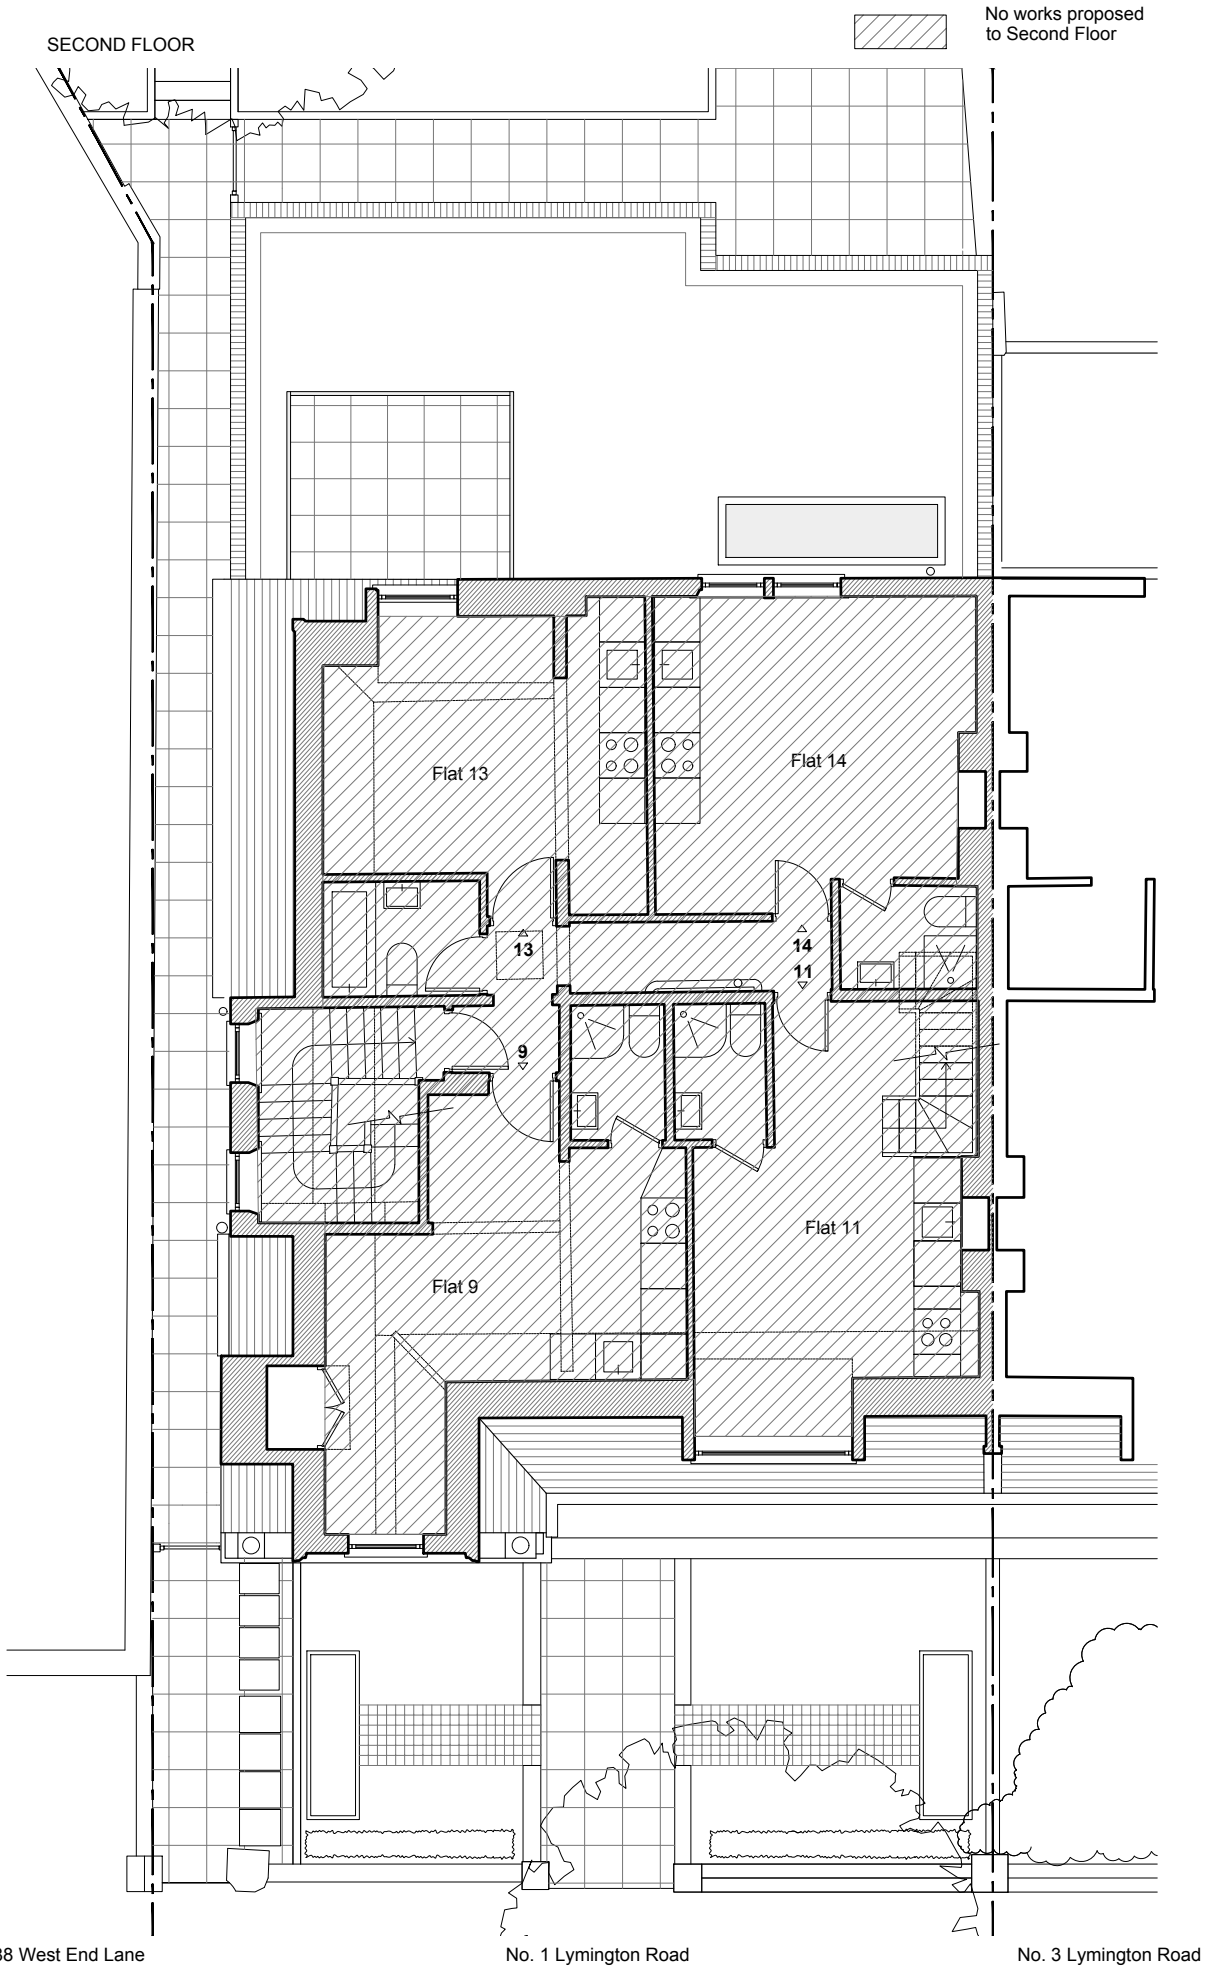


No. 176-188 West End Lane

No. 1 Lymington Road

No. 3 Lymington Road


ROOF PLAN

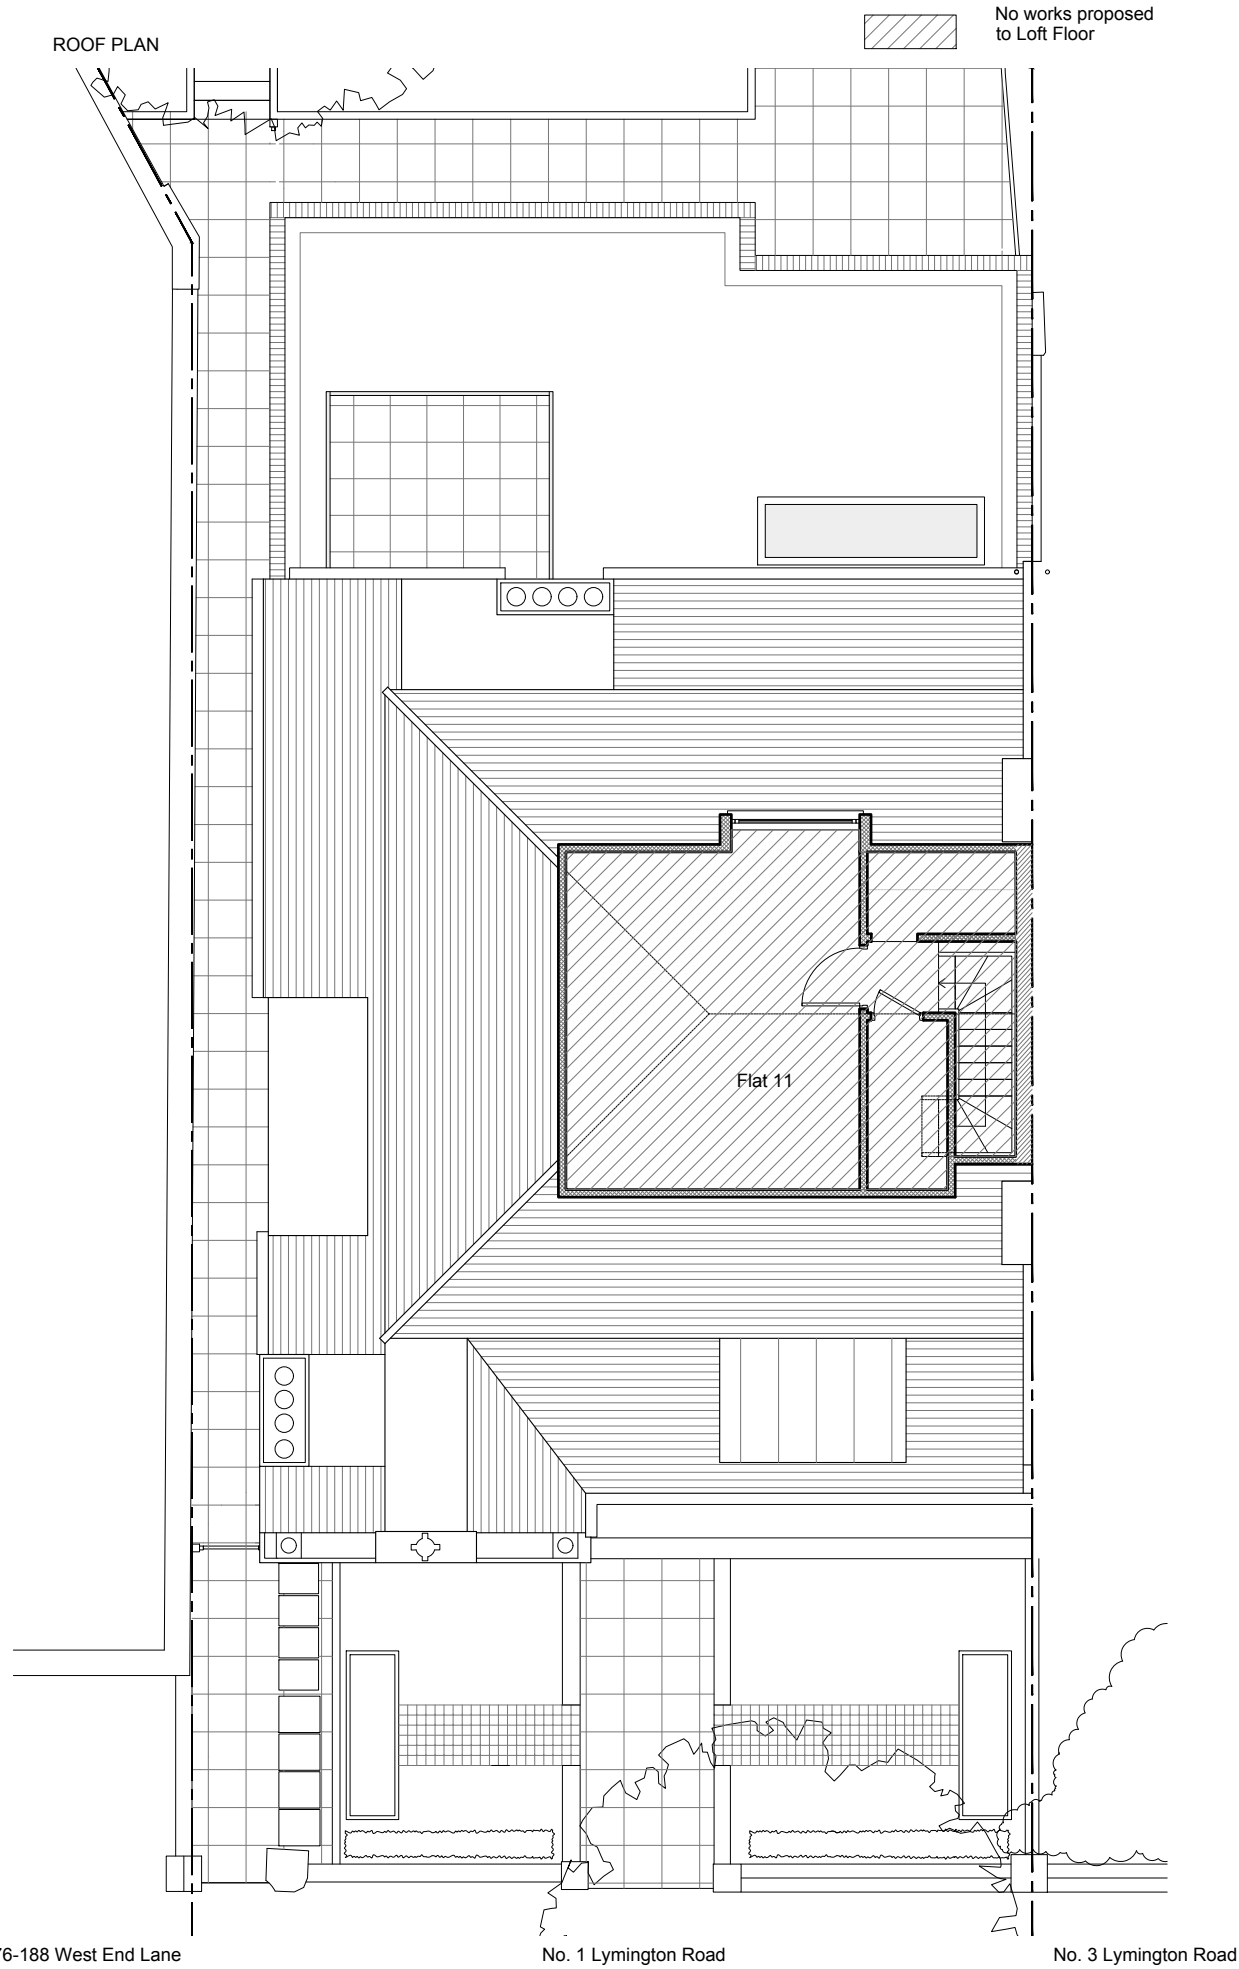

No. 176-188 West End Lane

No. 1 Lymington Road

No. 3 Lymington Road

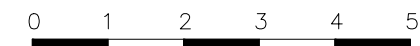

NOTES

DO NOT SCALE FROM THIS DRAWING EXCEPT FOR THE PURPOSES OF PLANNING AND BUILDING REGULATIONS. ALL DIMENSIONS TO BE CHECKED ON SITE.



REVISION: **A** 22.10.2024

PROJECT TITLE

1 LYMINGTON ROAD

AURAA
STUDIO

www.auraa.studio
info@auraa.studio

1A Chalk Farm Parade
London NW3 2BN

TITLE

SECOND FLOOR AND LOFT PLANS
AS PROPOSED

DATE 22.10.2024

SCALE 1/100 @ A3

DRAWN LC / RL

STATUS PLANNING

DRG No 2426_PA_110

REV: **A**