


GROUND FLOOR PLAN AS EXISTS


FIRST FLOOR PLAN AS EXISTS

SECOND FLOOR PLAN AS EXISTS


ROOF PLAN AS EXISTS

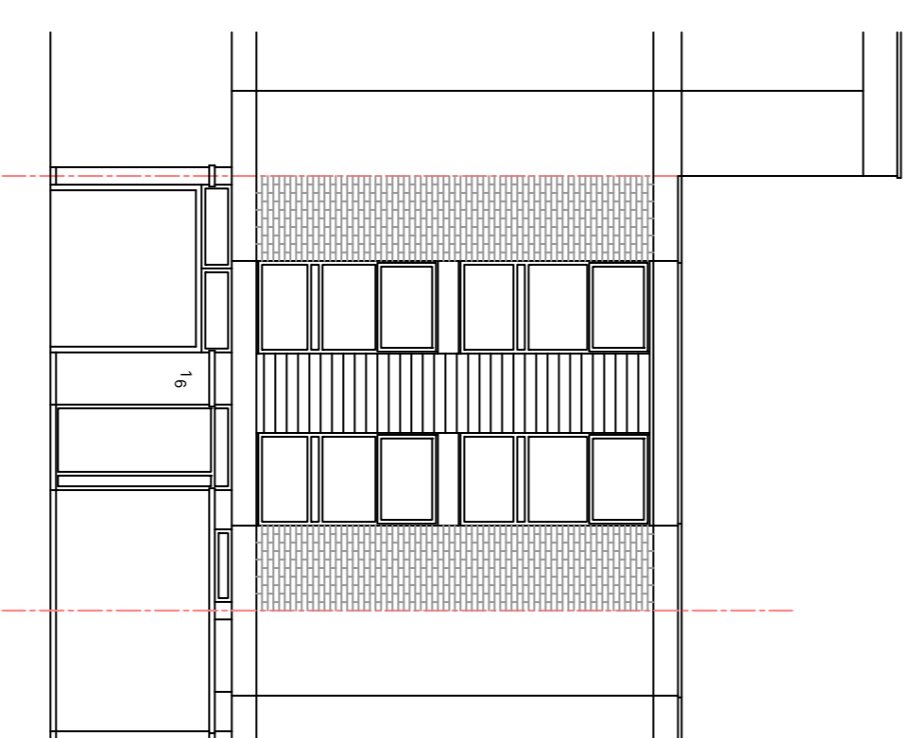

FRONT ELEVATION AS EXISTS

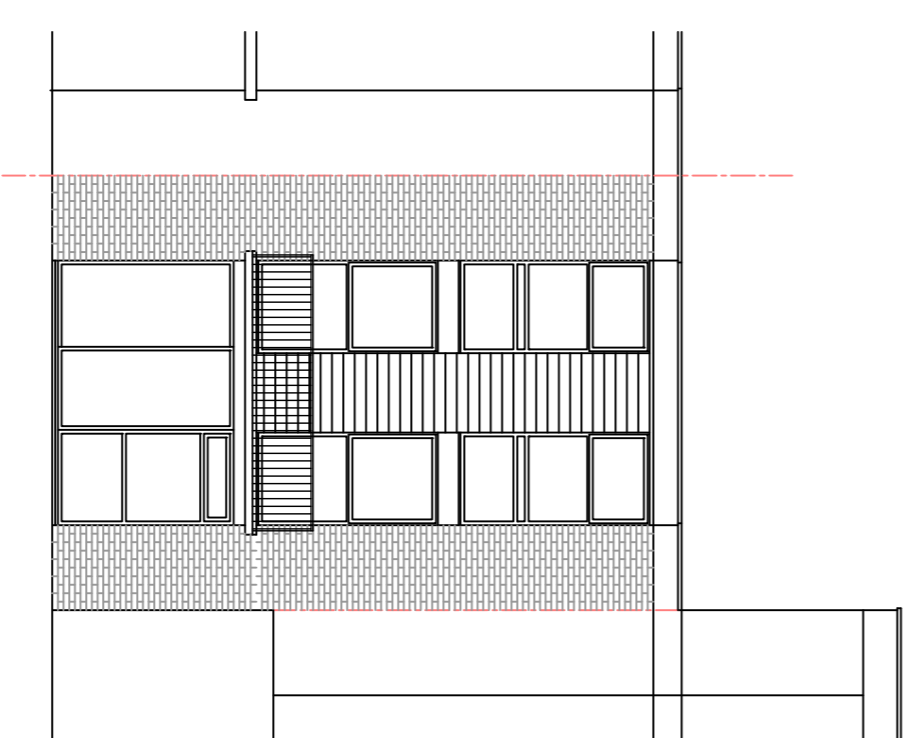


REAR ELEVATION AS EXISTS

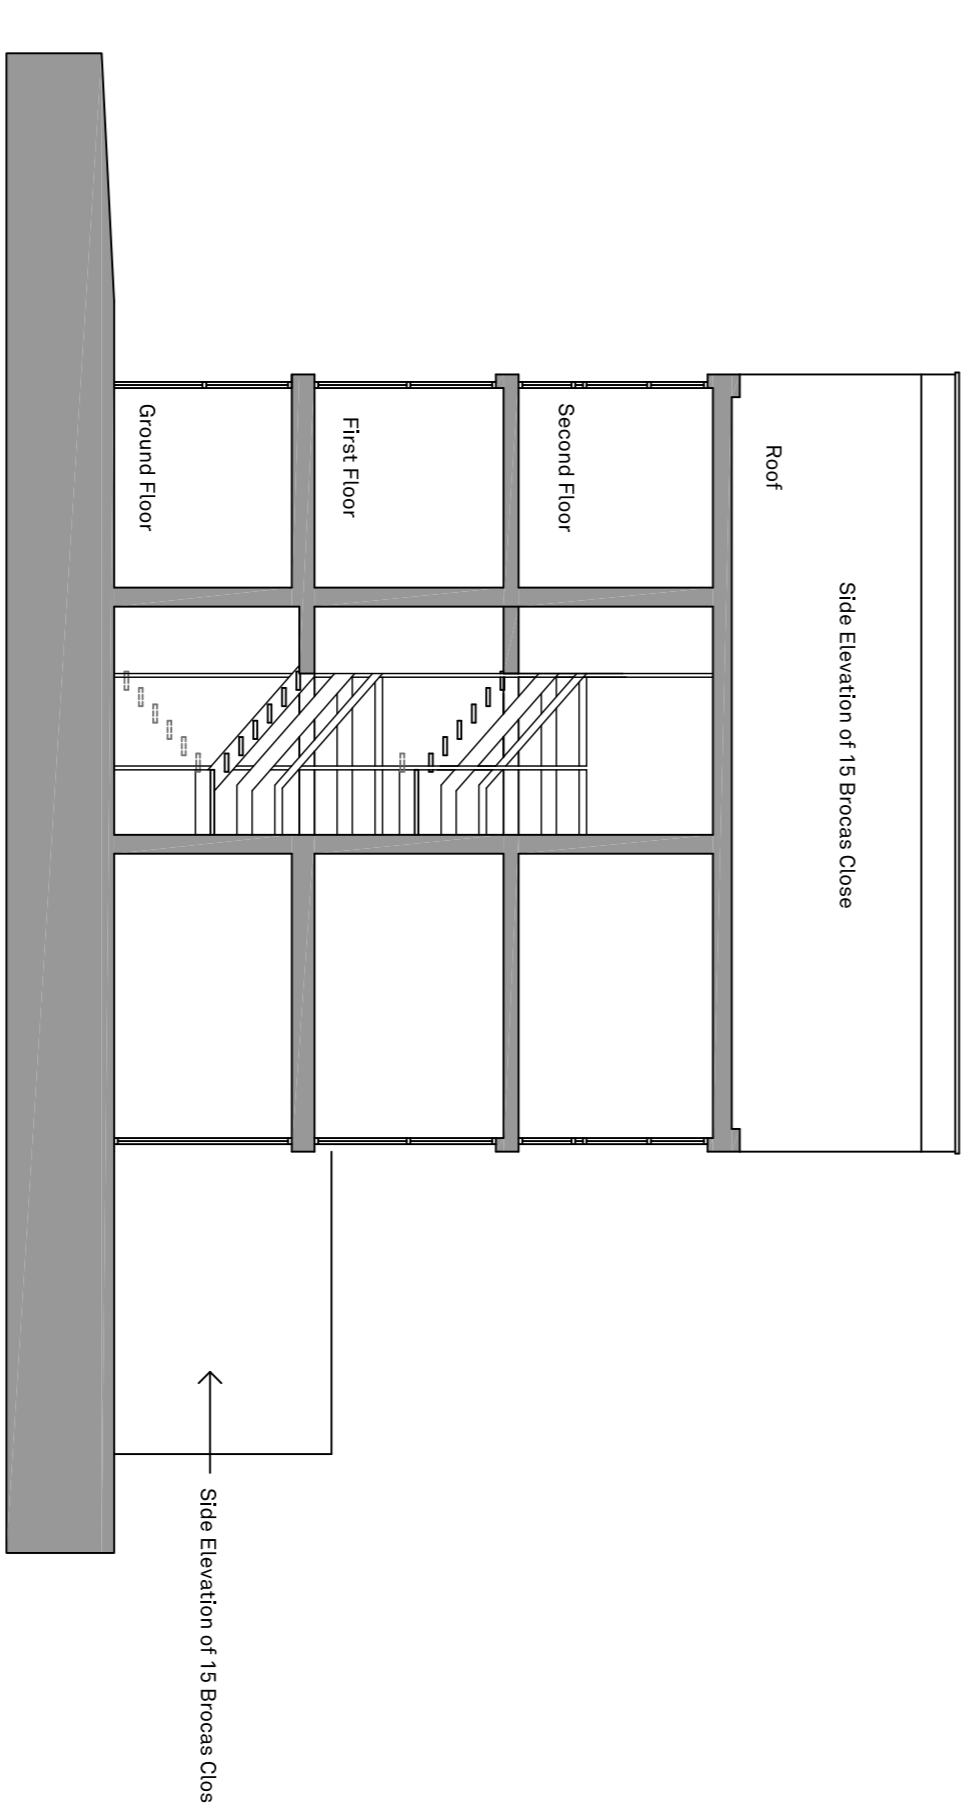

CROSS SECTION AS EXISTS

Notes:

1. This drawing to be read in conjunction with the structural drawings and specifications.
2. Any discrepancies between this and any other relevant drawing must be brought to the attention of the architect immediately.
3. Note to Builder: Do not scale from any part of this drawing.
4. This drawing remains the property of ROH Architects Limited and is protected by copyright.

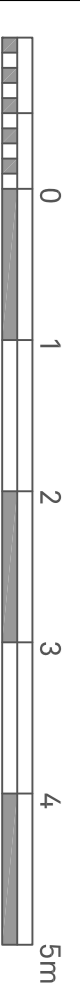

Rev Date Description

Client
Mrs D Shamash

Project
15 Brocas Close
London NW3 2LD

Title
Plans and Elevations as Existing

Job No 24007
Date Oct 2024
Dwg No E-100
Scale 1:100 @ A1
Rev -
Dwnn SLL
Stage -
CHKd

ROH ARCHITECTS

Tel: +44 (0)20 7372 7578
robert@roh-architects.com
www.roh-architects.com