

Scale 1:500



Drawing ref S/O-CHET-01

Issue	Date	Status	Drawn	Checked
01	09-10-2024	Planning	DG	NP
02	24-10-2024	Update	DG	NP






PROJECT Flat B
111 Chetwynd Road
NW5 1DA London

CLIENT NIKI
PAPADAKI

EXISTING BLOCK PLAN 1:500

SITE PLAN 1:500

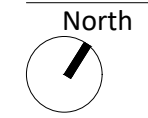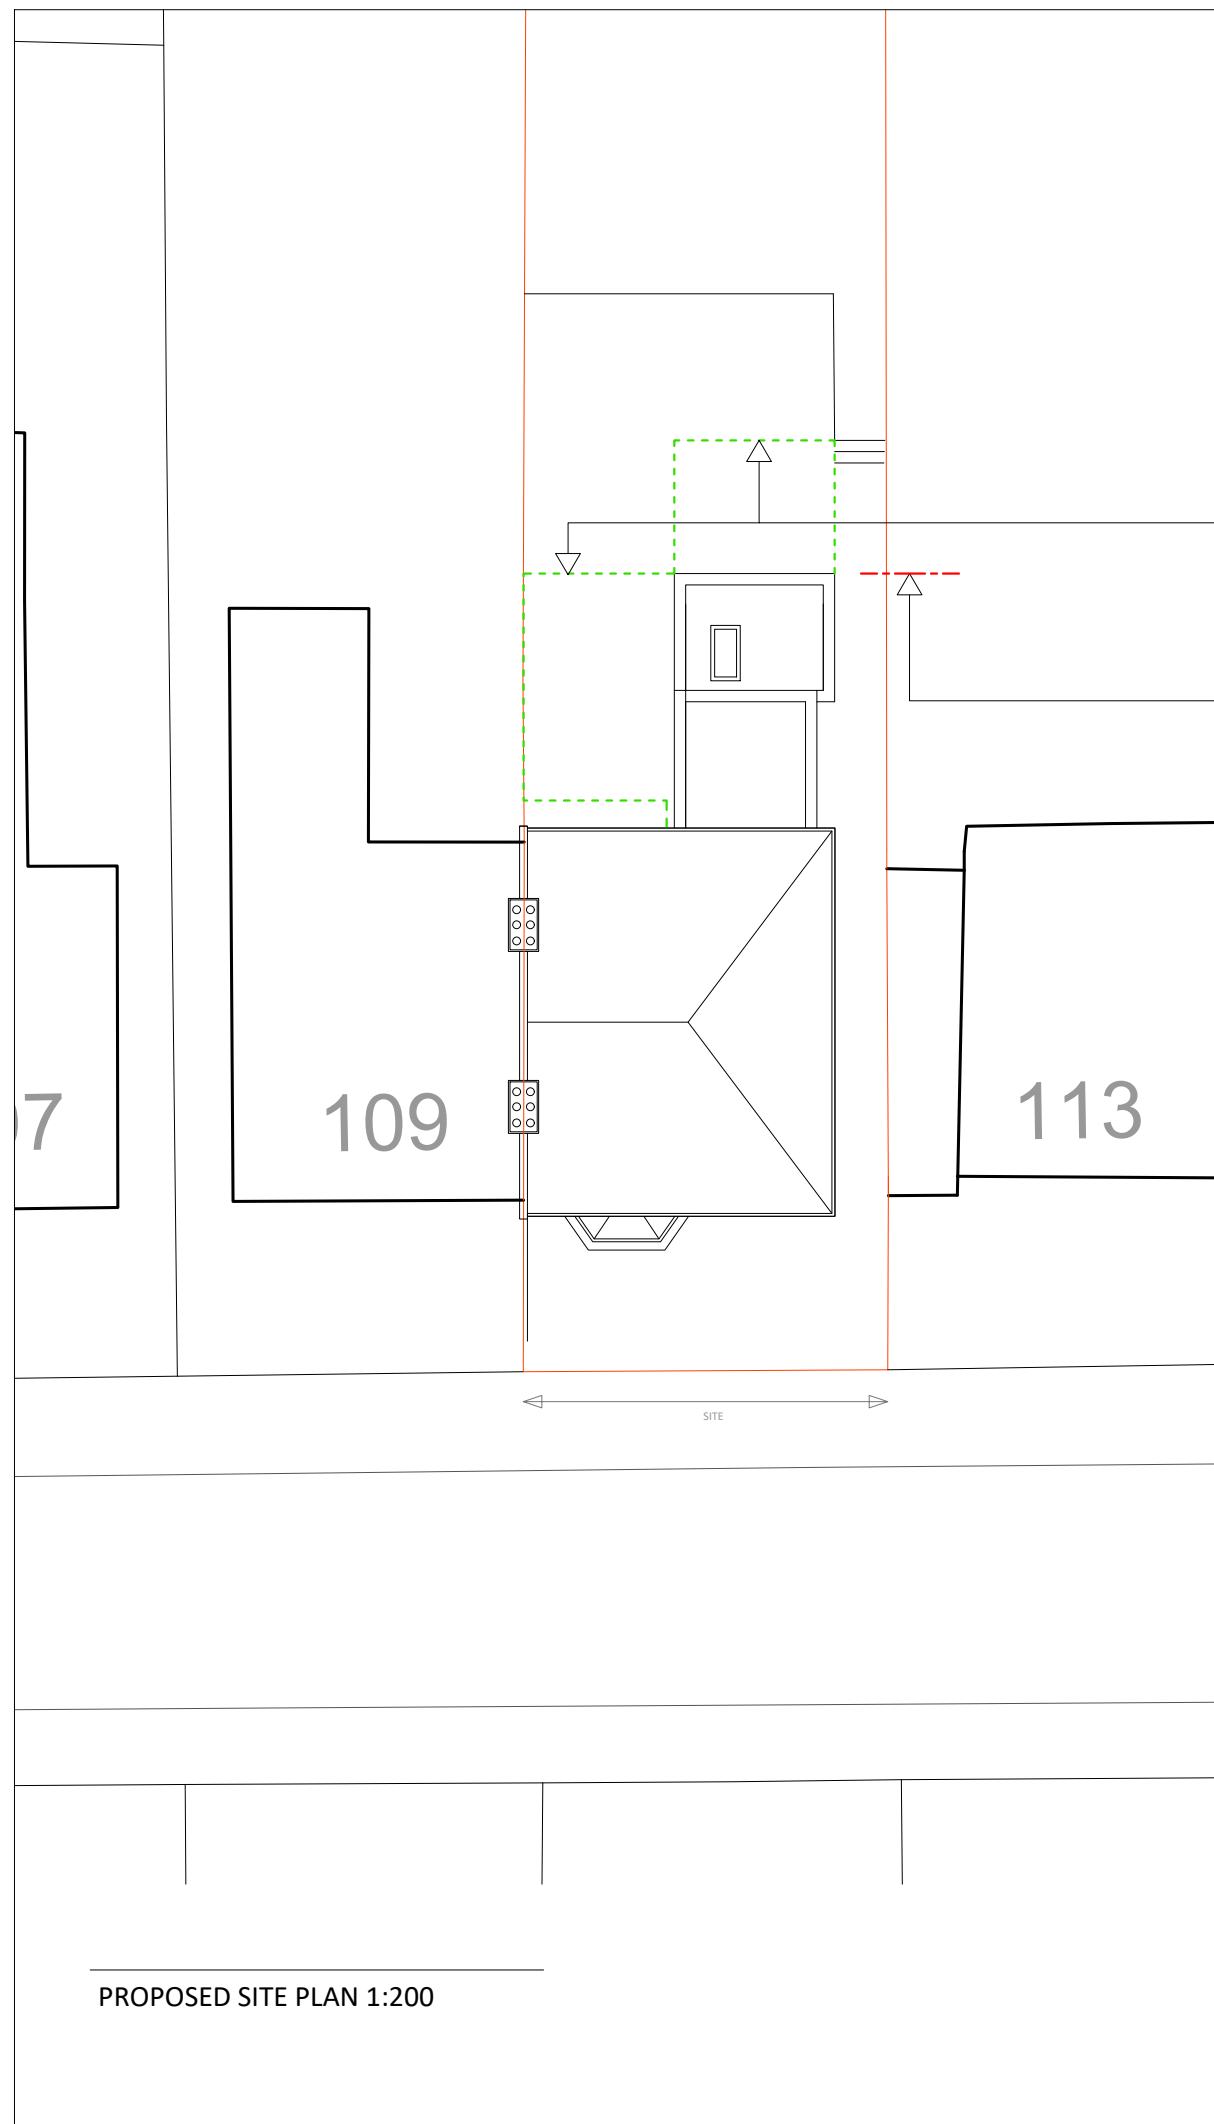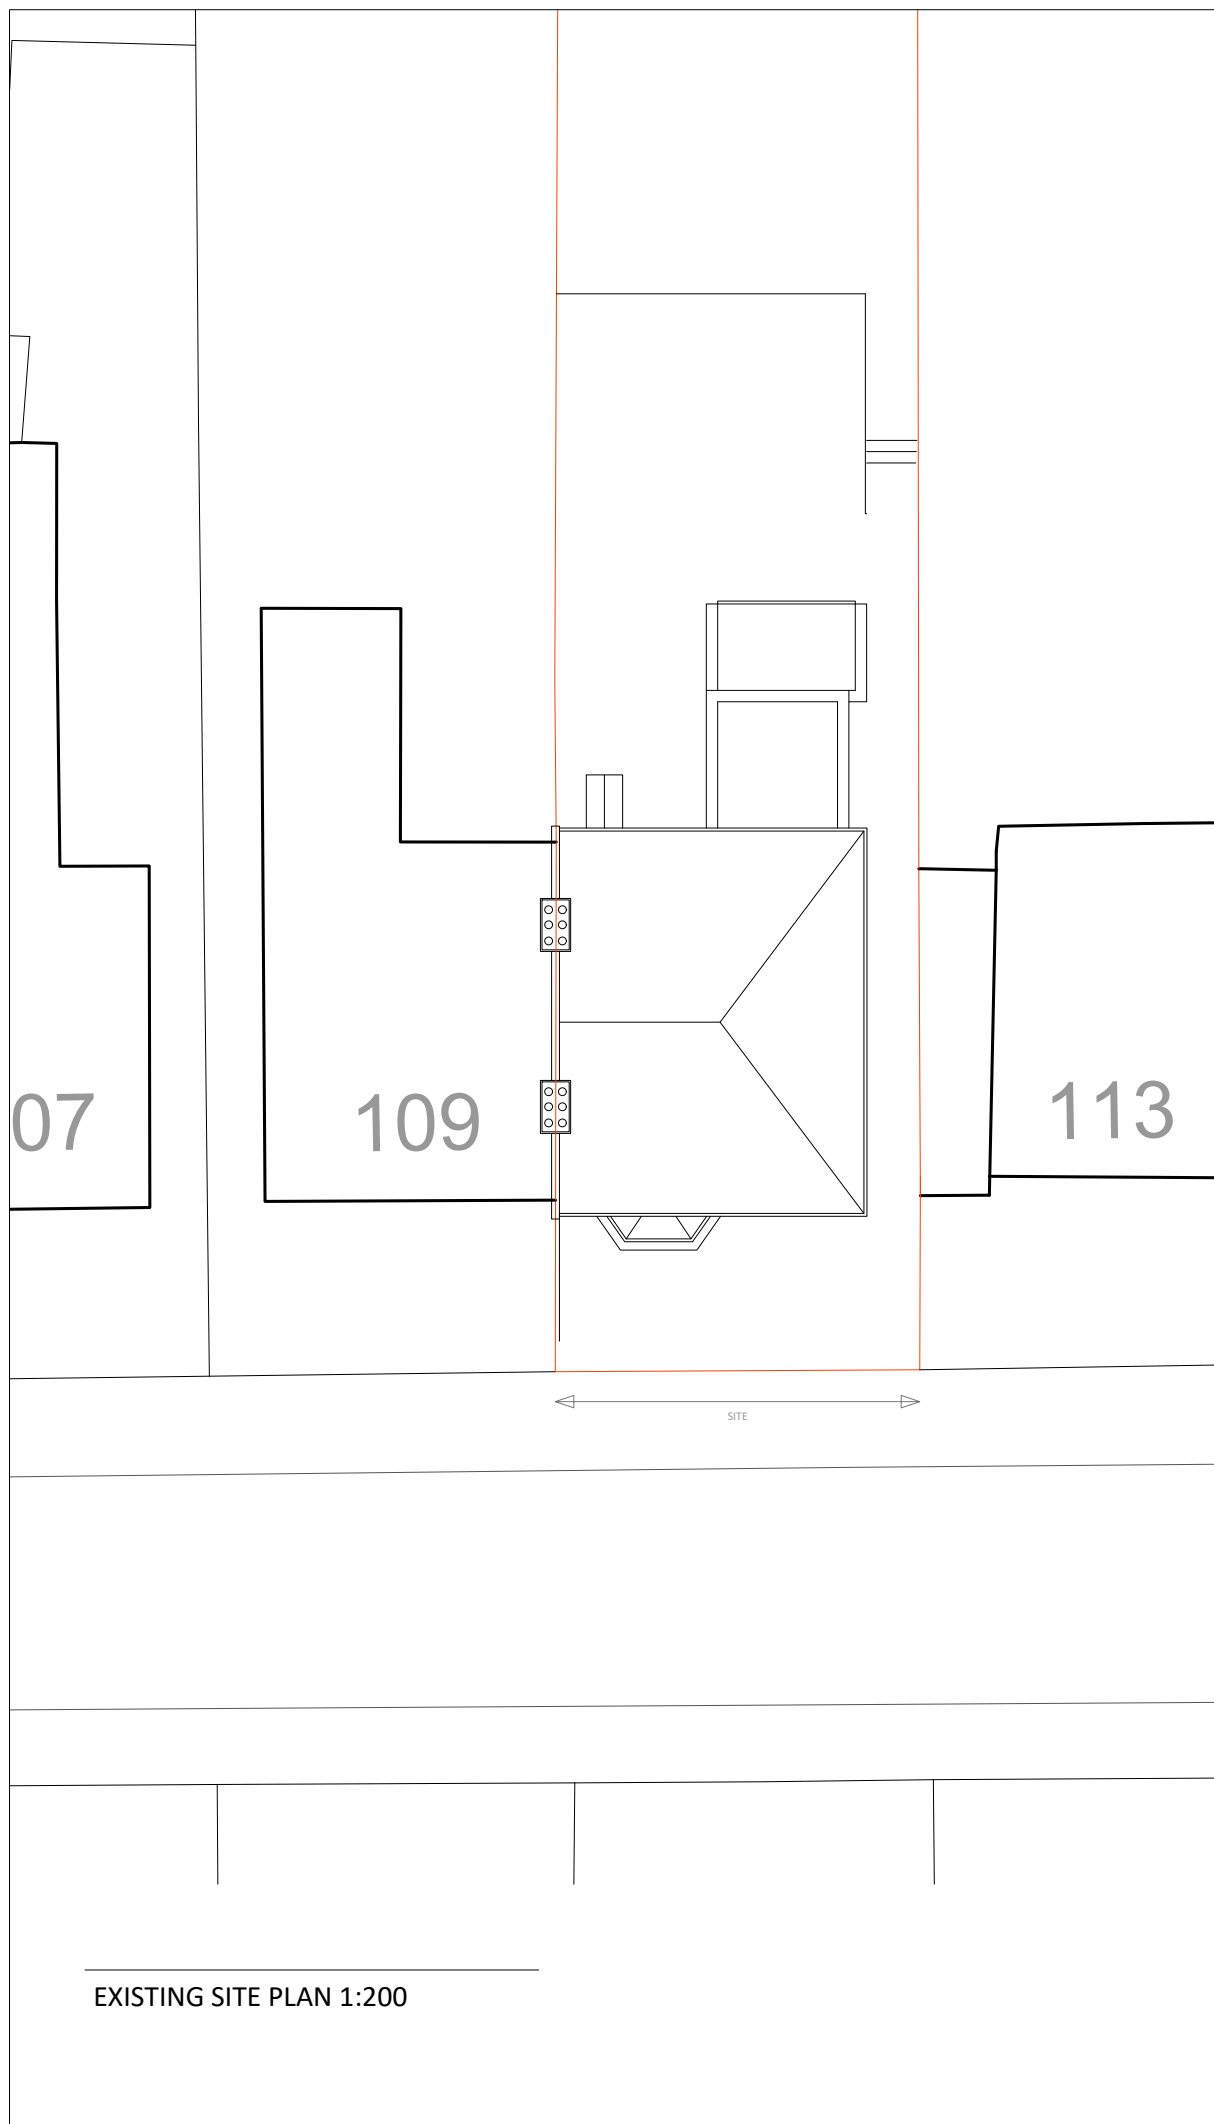

Scale 1:200



Drawing ref S/O-CHET-02

Issue	Date	Status	Drawn	Checked
01	09-10-2024	Planning	DG	NP
02	24-10-2024	Update	DG	NP

Green dashline indicates approved extension under application ref : 2023/2096/P

Proposed extension to be aligned with existing flat A outrigger, or proposed extension under application ref 2023/2096/P



PROJECT Flat B
111 Chetwynd Road
NW5 1DA London

CLIENT NIKI
PAPADAKI

EXISTING and PROPOSED BLOCK
PLAN 1:200




Scale 1:100



Drawing ref S/O-CHET-03

Issue	Date	Status	Drawn	Checked
01	09-10-2024	Planning	DG	NP
02	24-10-2024	Update	DG	NP

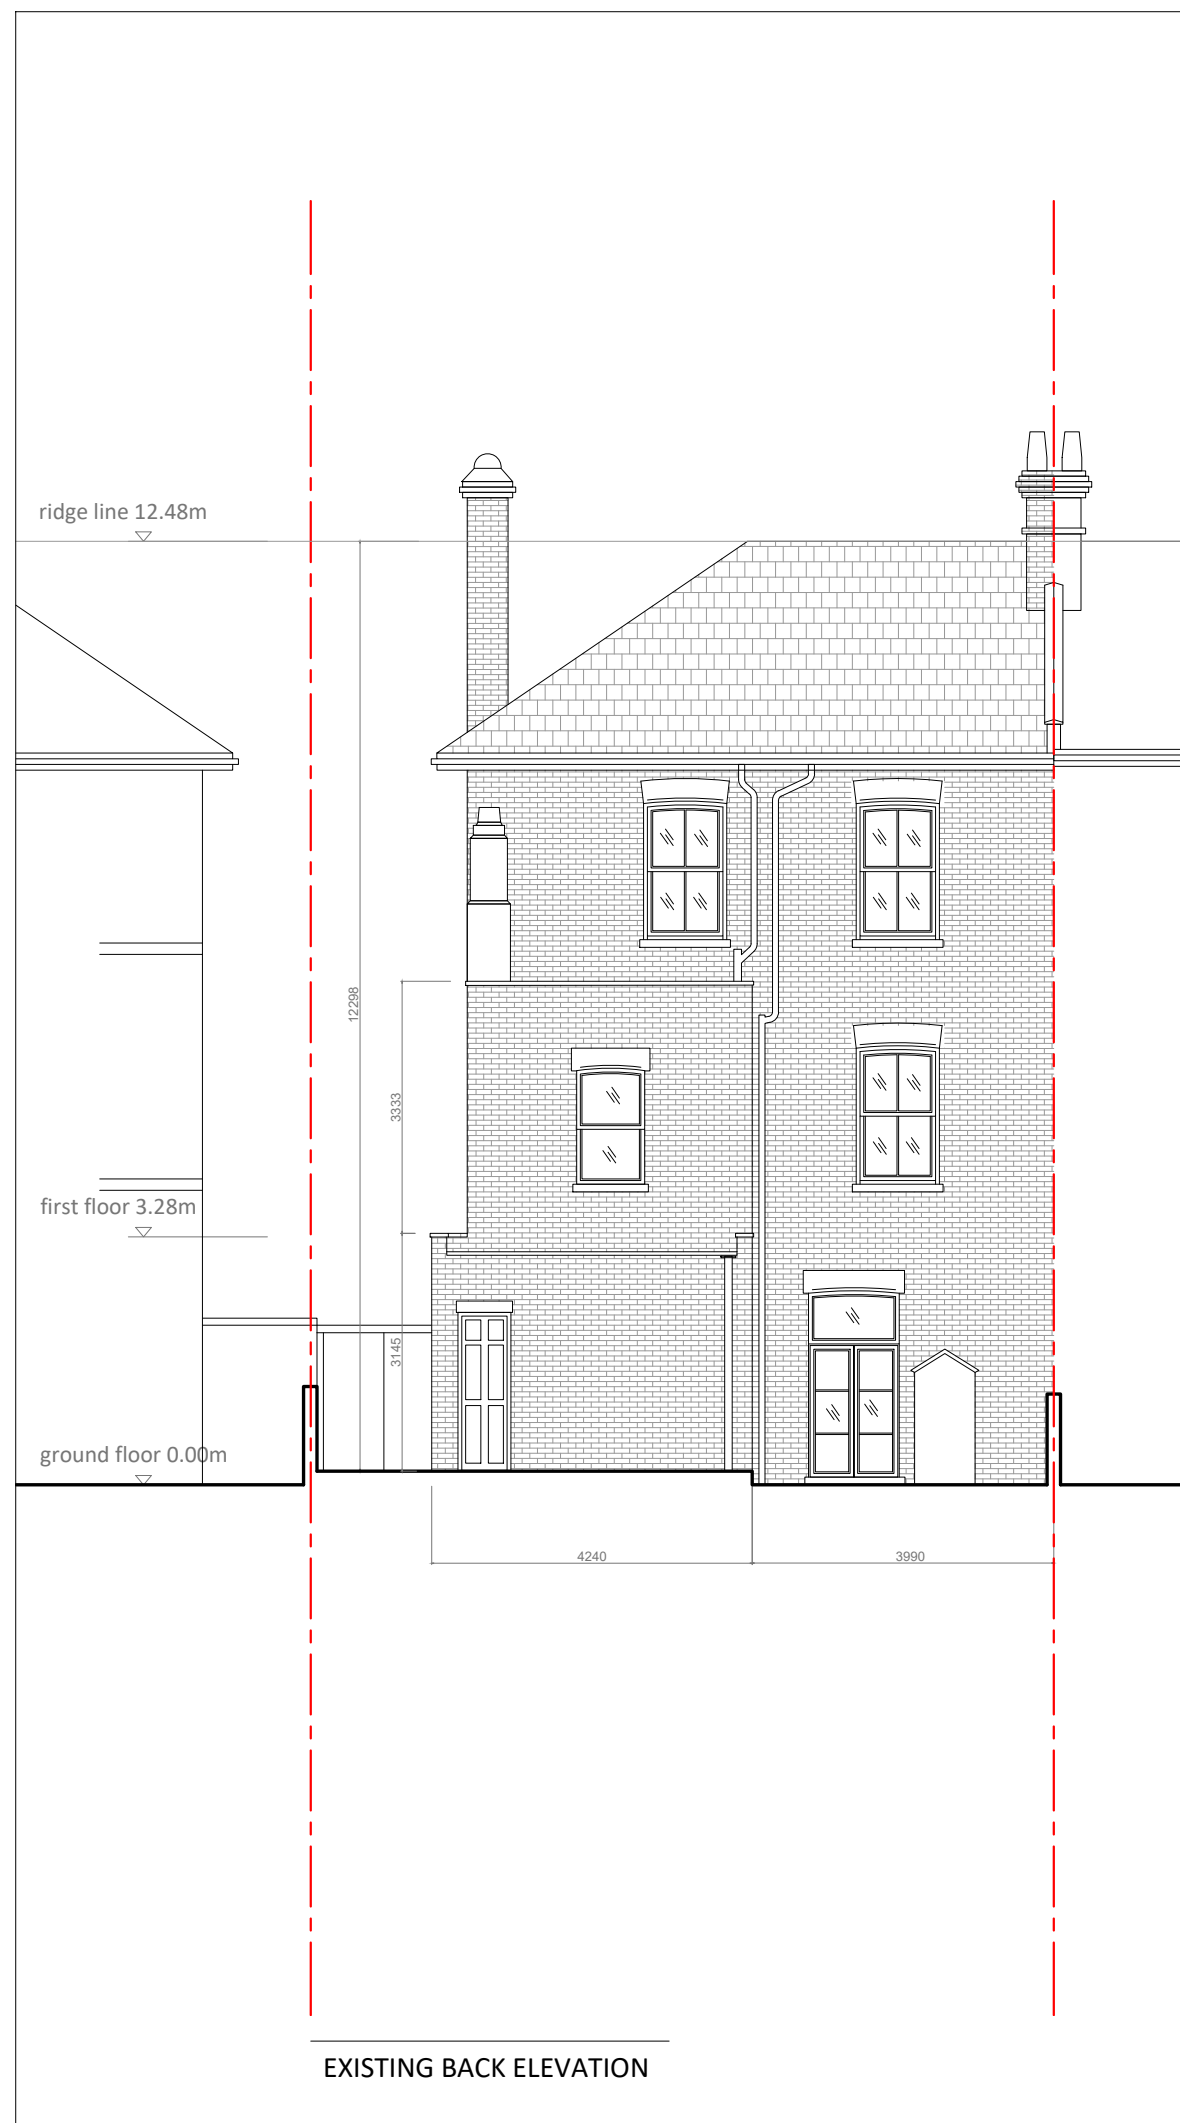

PROJECT Flat B
111 Chetwynd Road
NW5 1DA London

CLIENT NIKI
PAPADAKI

EXISTING FRONT AND BACK
ELEVATIONS



Scale 1:100



Drawing ref S/O-CHET-04

Issue	Date	Status	Drawn	Checked
01	09-10-2024	Planning	DG	NP
02	24-10-2024	Update	DG	NP



EXISTING EAST SIDE ELEVATION

PROJECT Flat B
111 Chetwynd Road
NW5 1DA London

CLIENT NIKI
PAPADAKI

EXISTING WEST SIDE ELEVATION




Scale 1:100



Drawing ref S/O-CHET-05

Issue	Date	Status	Drawn	Checked
01	09-10-2024	Planning	DG	NP
02	24-10-2024	Update	DG	NP


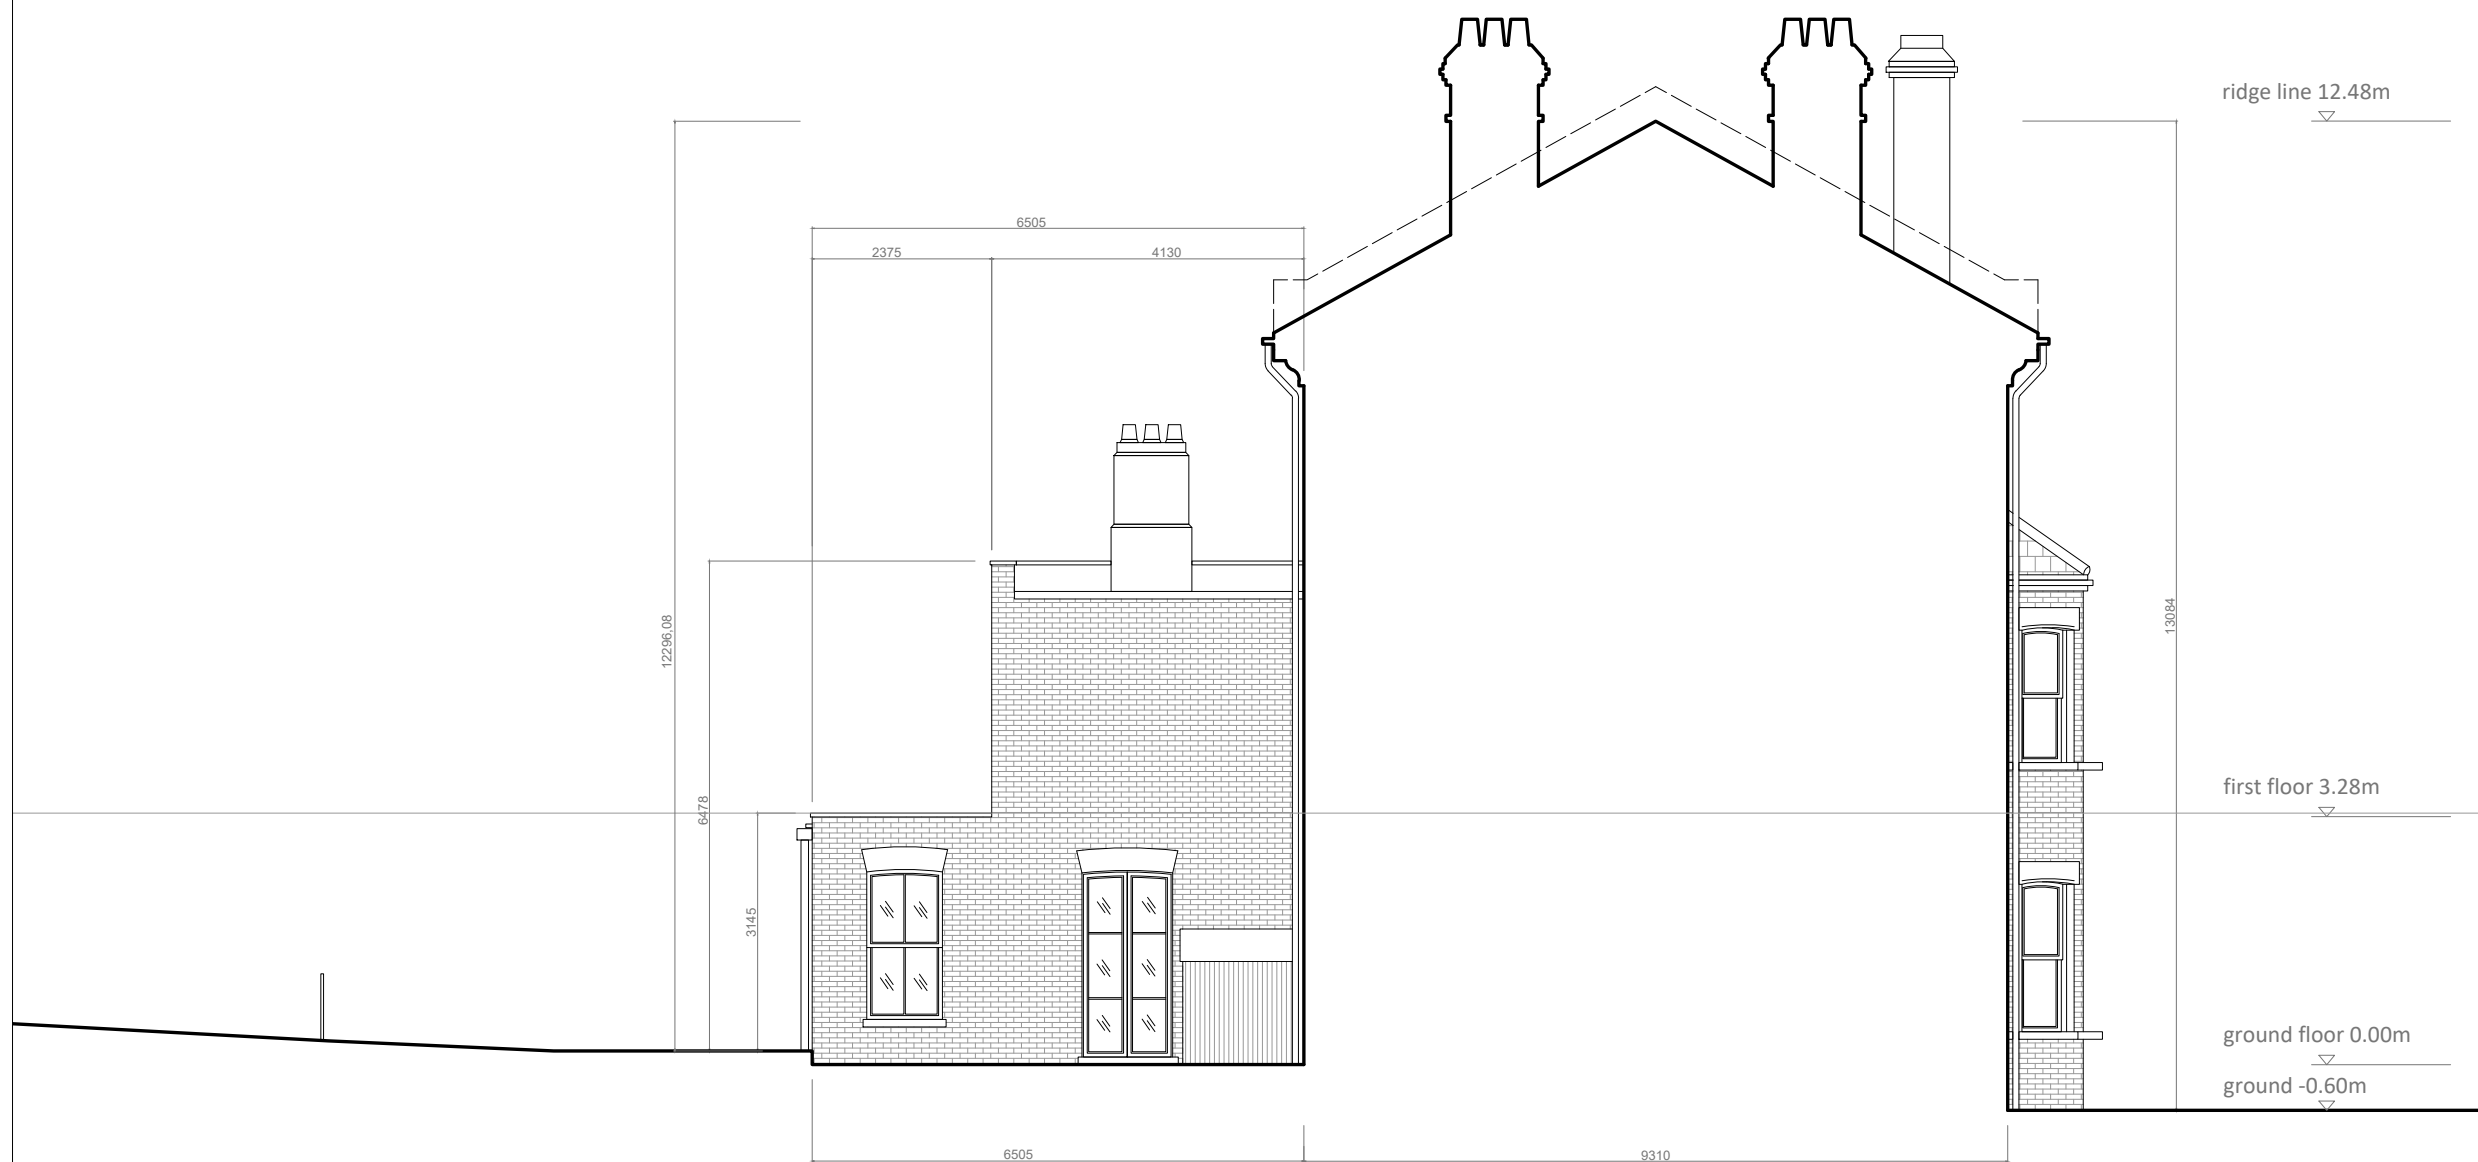


EXISTING WEST SIDE ELEVATION

PROJECT Flat B
111 Chetwynd Road
NW5 1DA London

CLIENT NIKI
PAPADAKI

EXISTING WEST SIDE ELEVATION

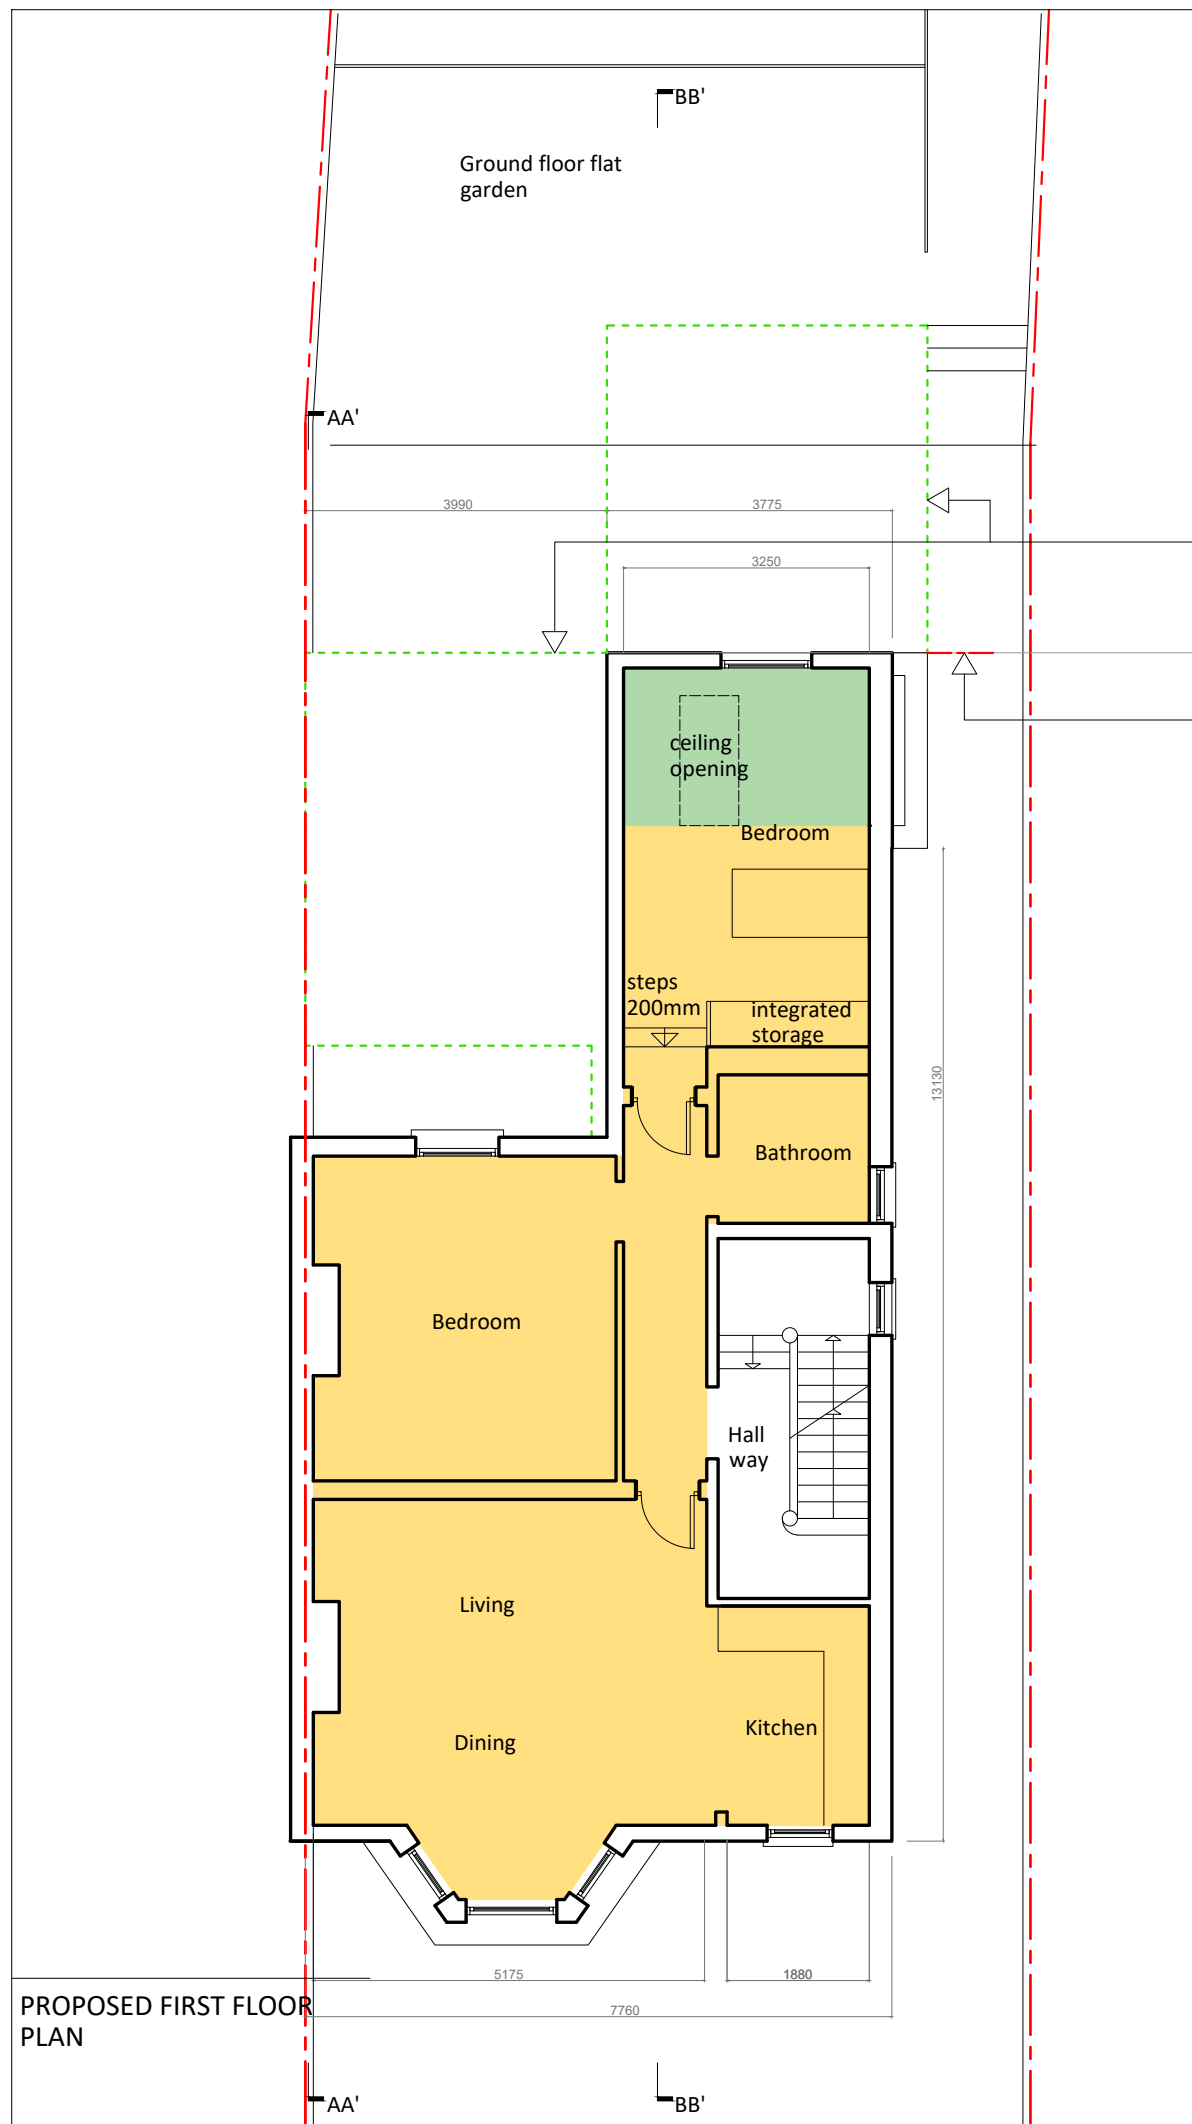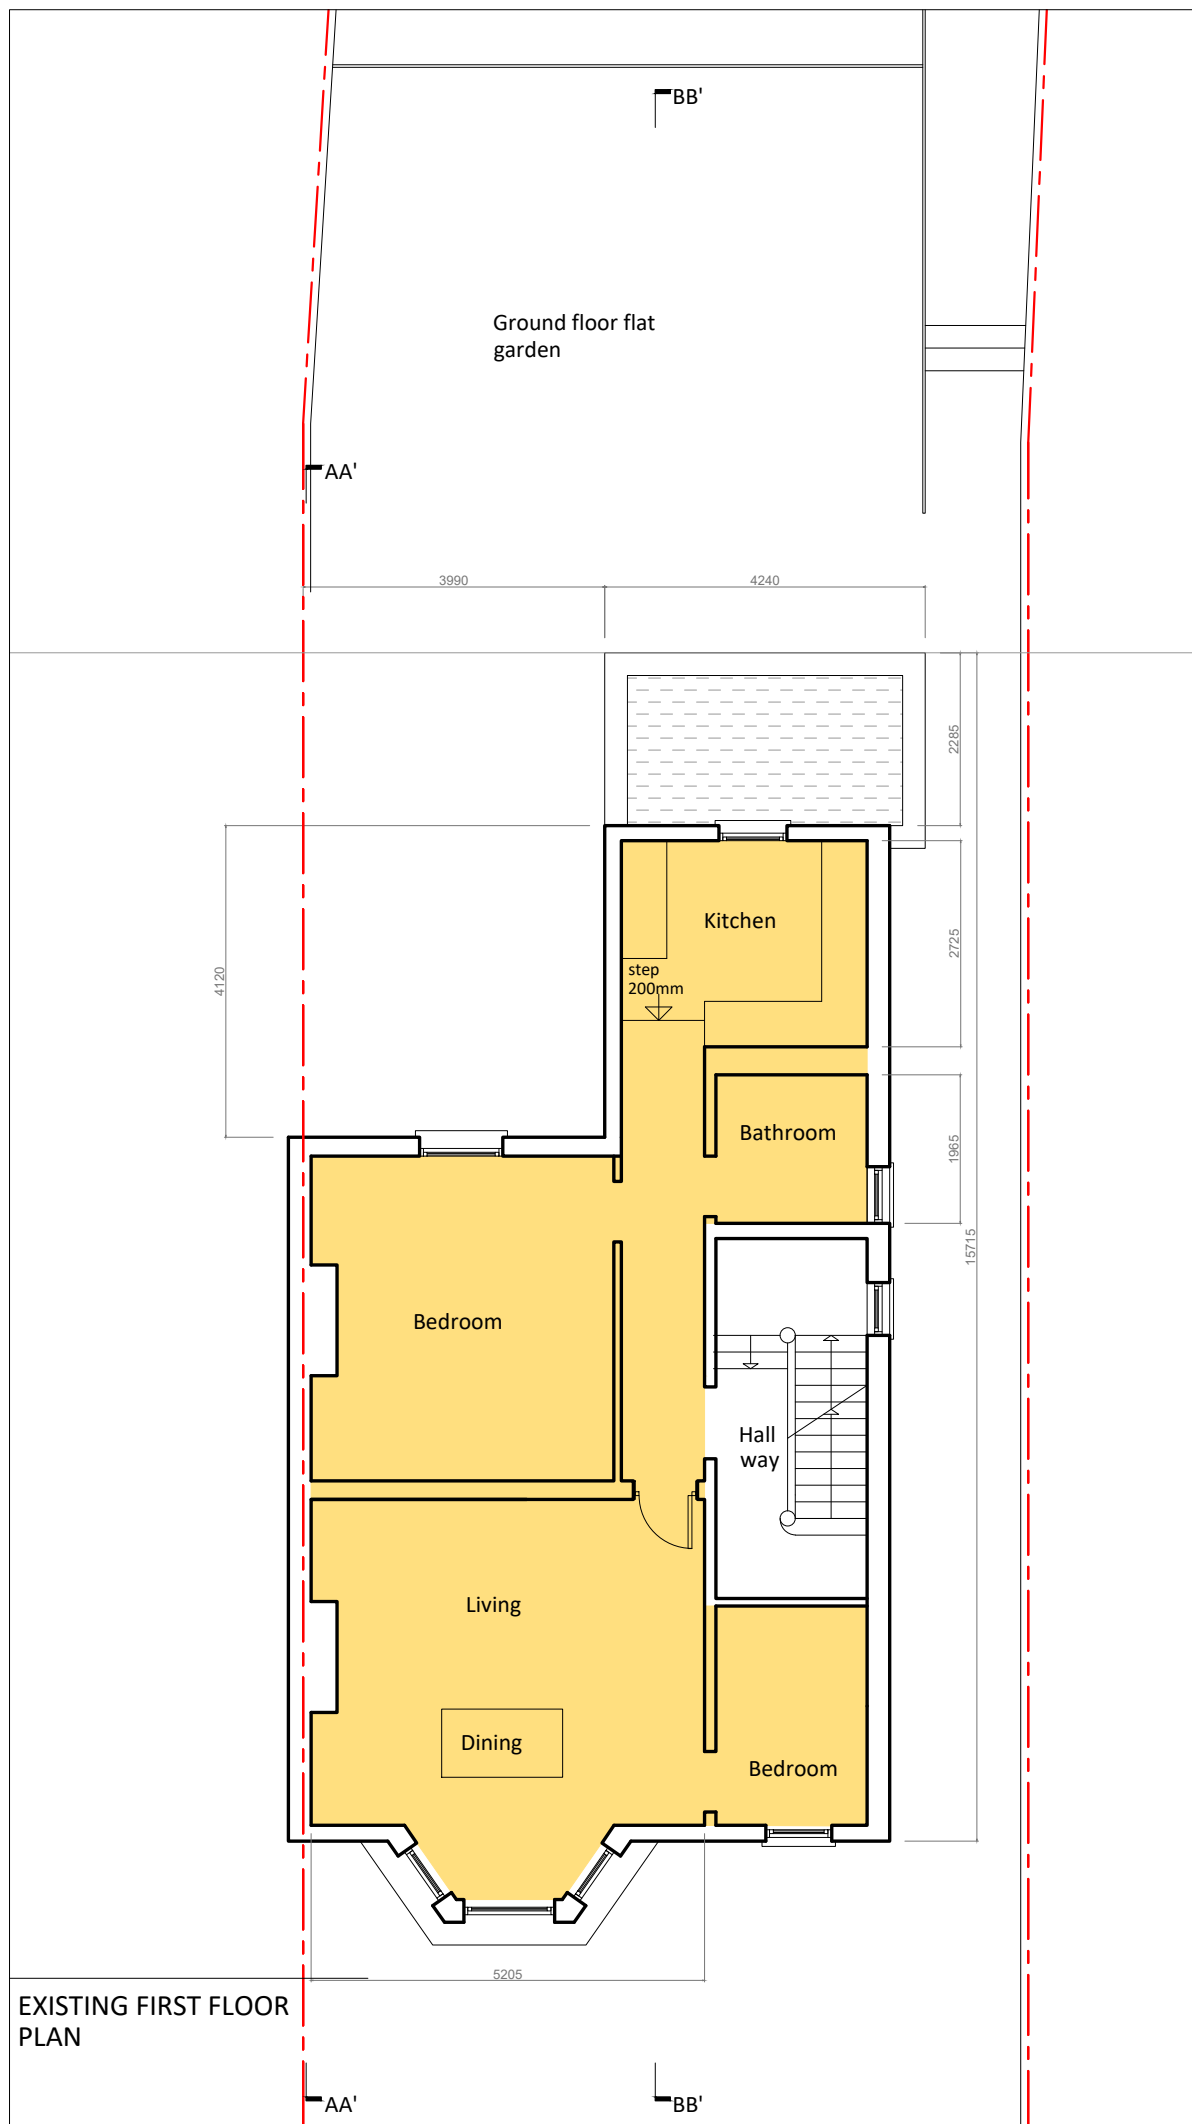

Scale 1:100



Drawing ref S/O-CHET-06

Issue	Date	Status	Drawn	Checked
01	09-10-2024	Planning	DG	NP
02	24-10-2024	Planning	DG	NP

Green dashline indicates approved extension under application : 2023/2096/P



Proposed extension to be aligned with existing or proposed application 2023/2096/P

- Existing floor area
69.7 sqm2
- Approximate proposed floor area
7.5 sqm2


PROJECT Flat B
111 Chetwynd Road
NW5 1DA London

CLIENT NIKI
PAPADAKI

EXISTING and PROPOSED
FIRST FLOOR PLAN

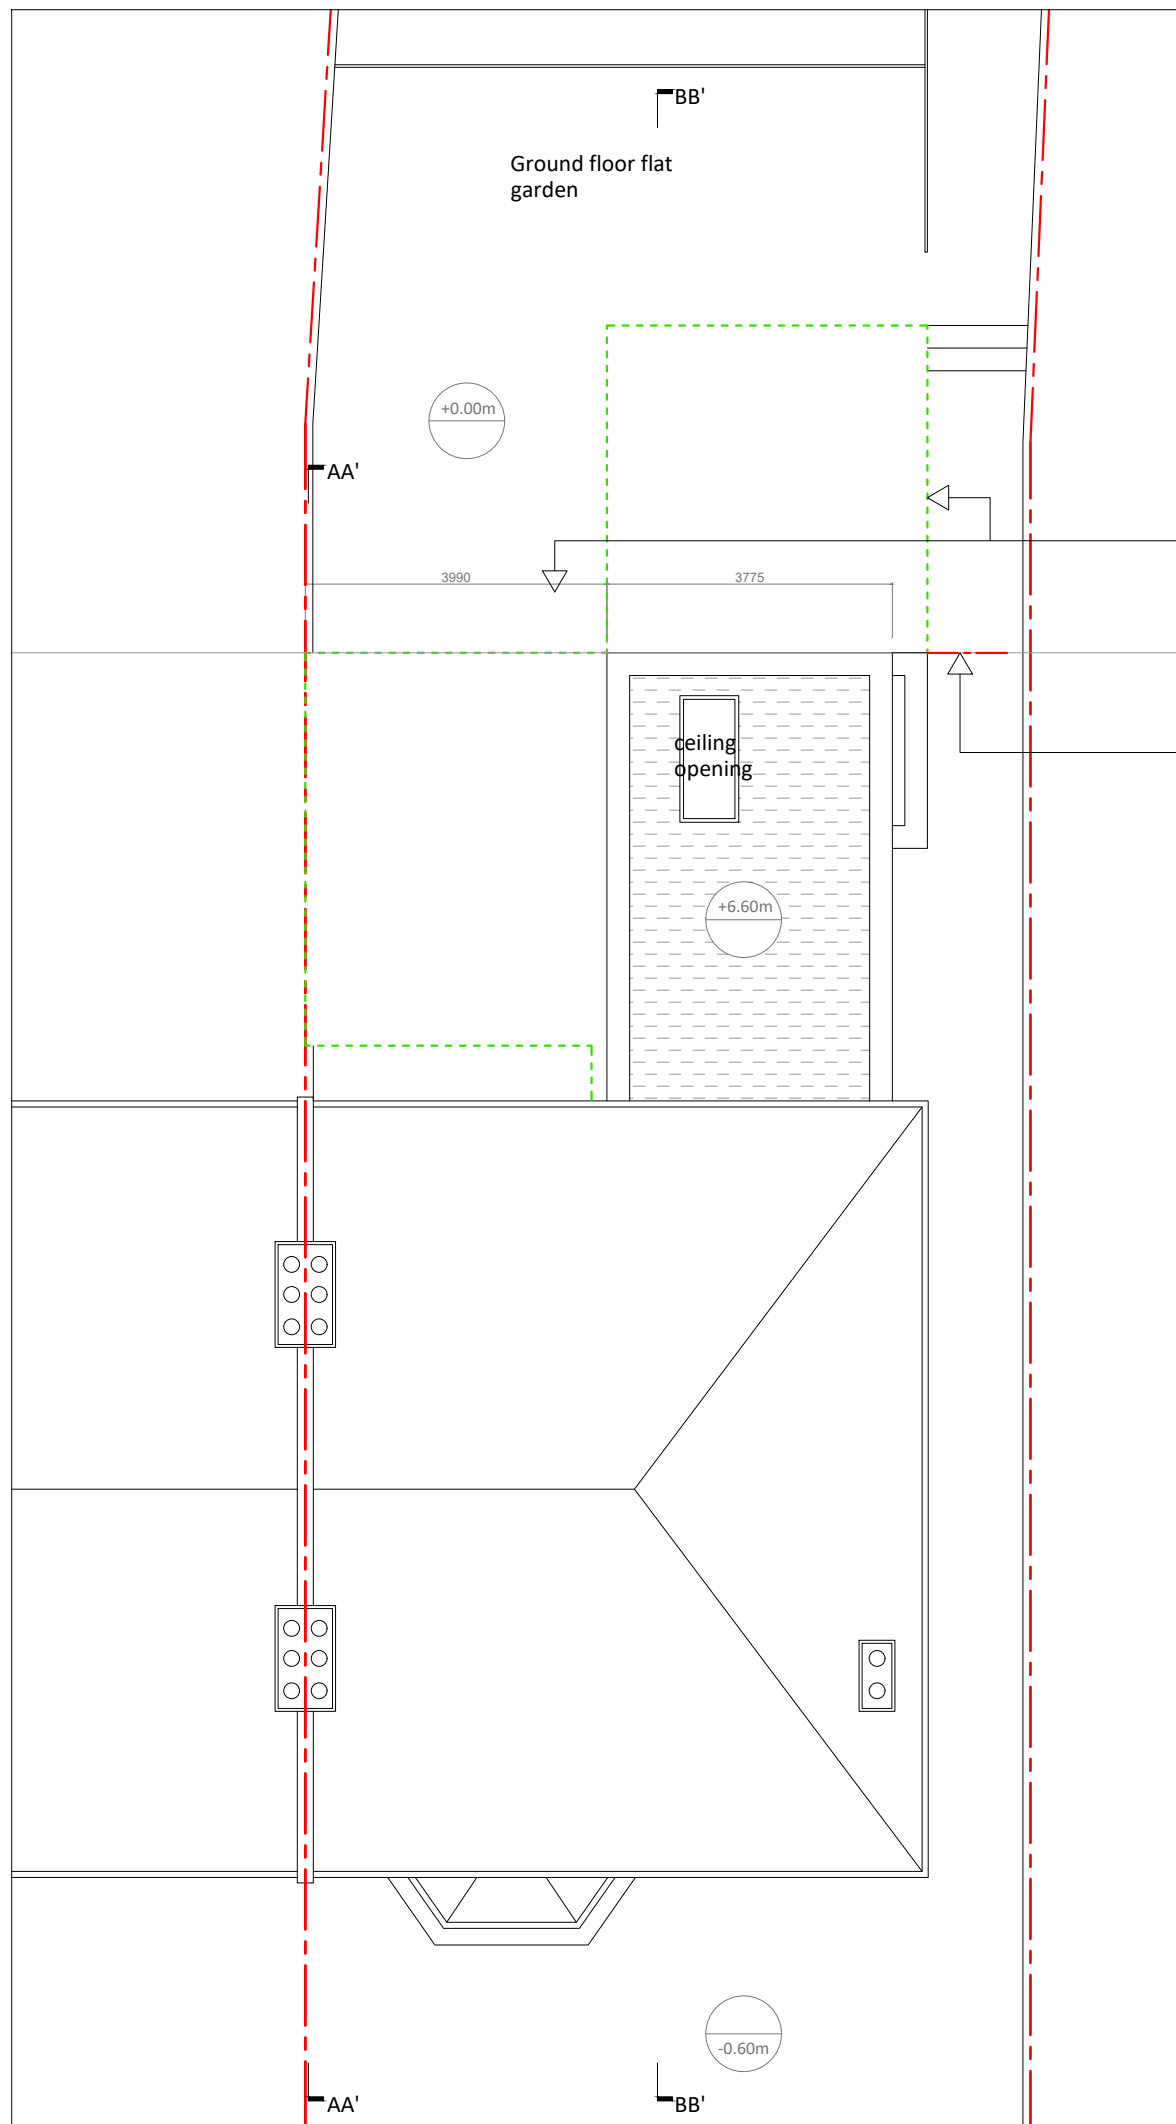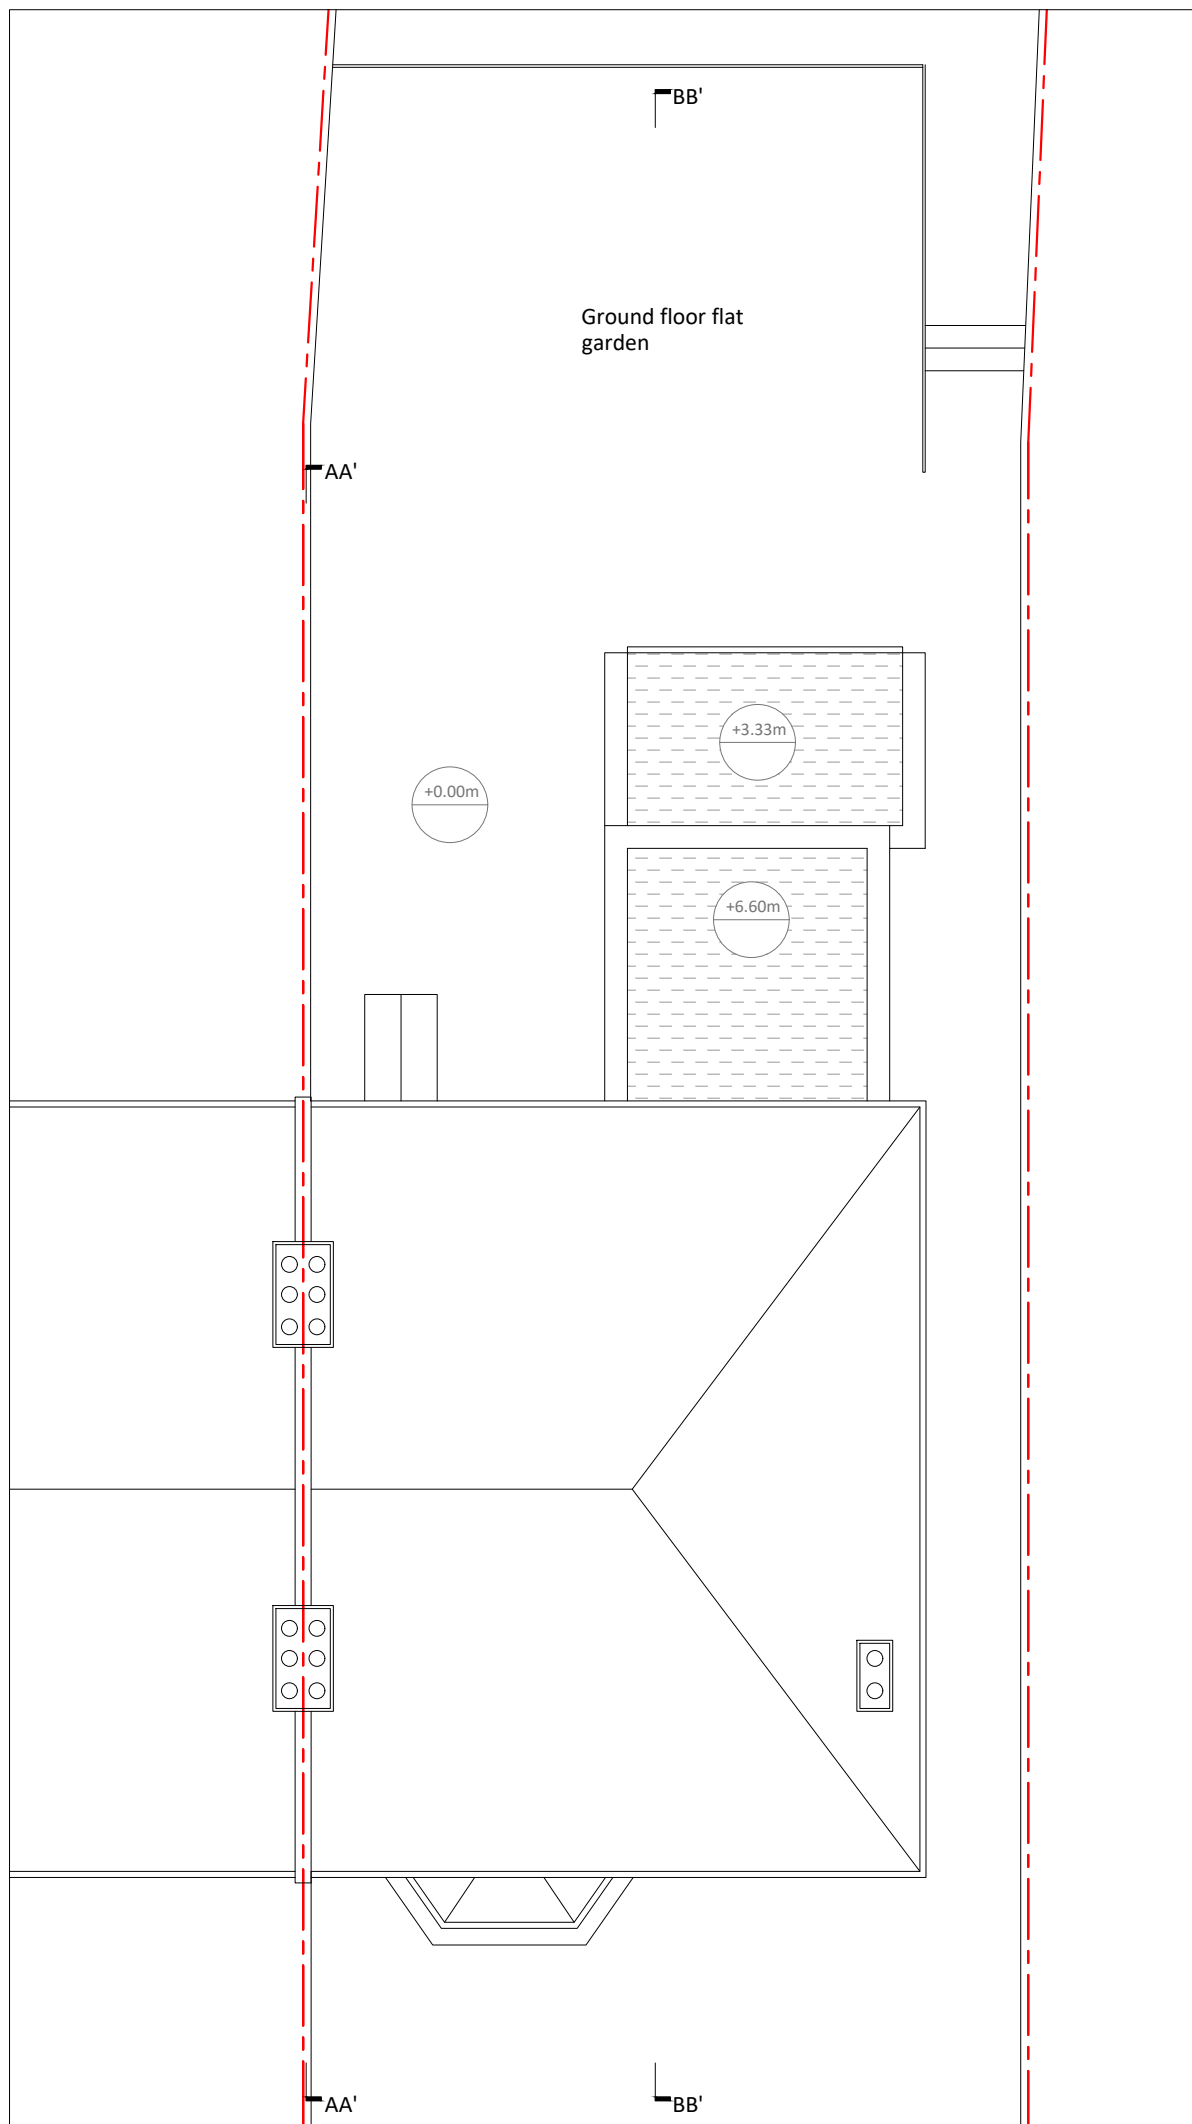

Scale 1:100

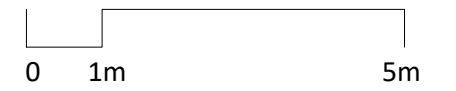

Drawing ref S/O-CHET-07

Issue	Date	Status	Drawn	Checked
01	09-10-2024	Planning	DG	NP
02	24-10-2024	Planning	DG	NP


Green dashline indicates approved extension under application : 2023/2096/P

Proposed extension to be aligned with existing or proposed application 2023/2096/P

PROJECT Flat B
111 Chetwynd Road
NW5 1DA London

CLIENT NIKI
PAPADAKI

EXISTING and PROJECTED
ROOF PLANS

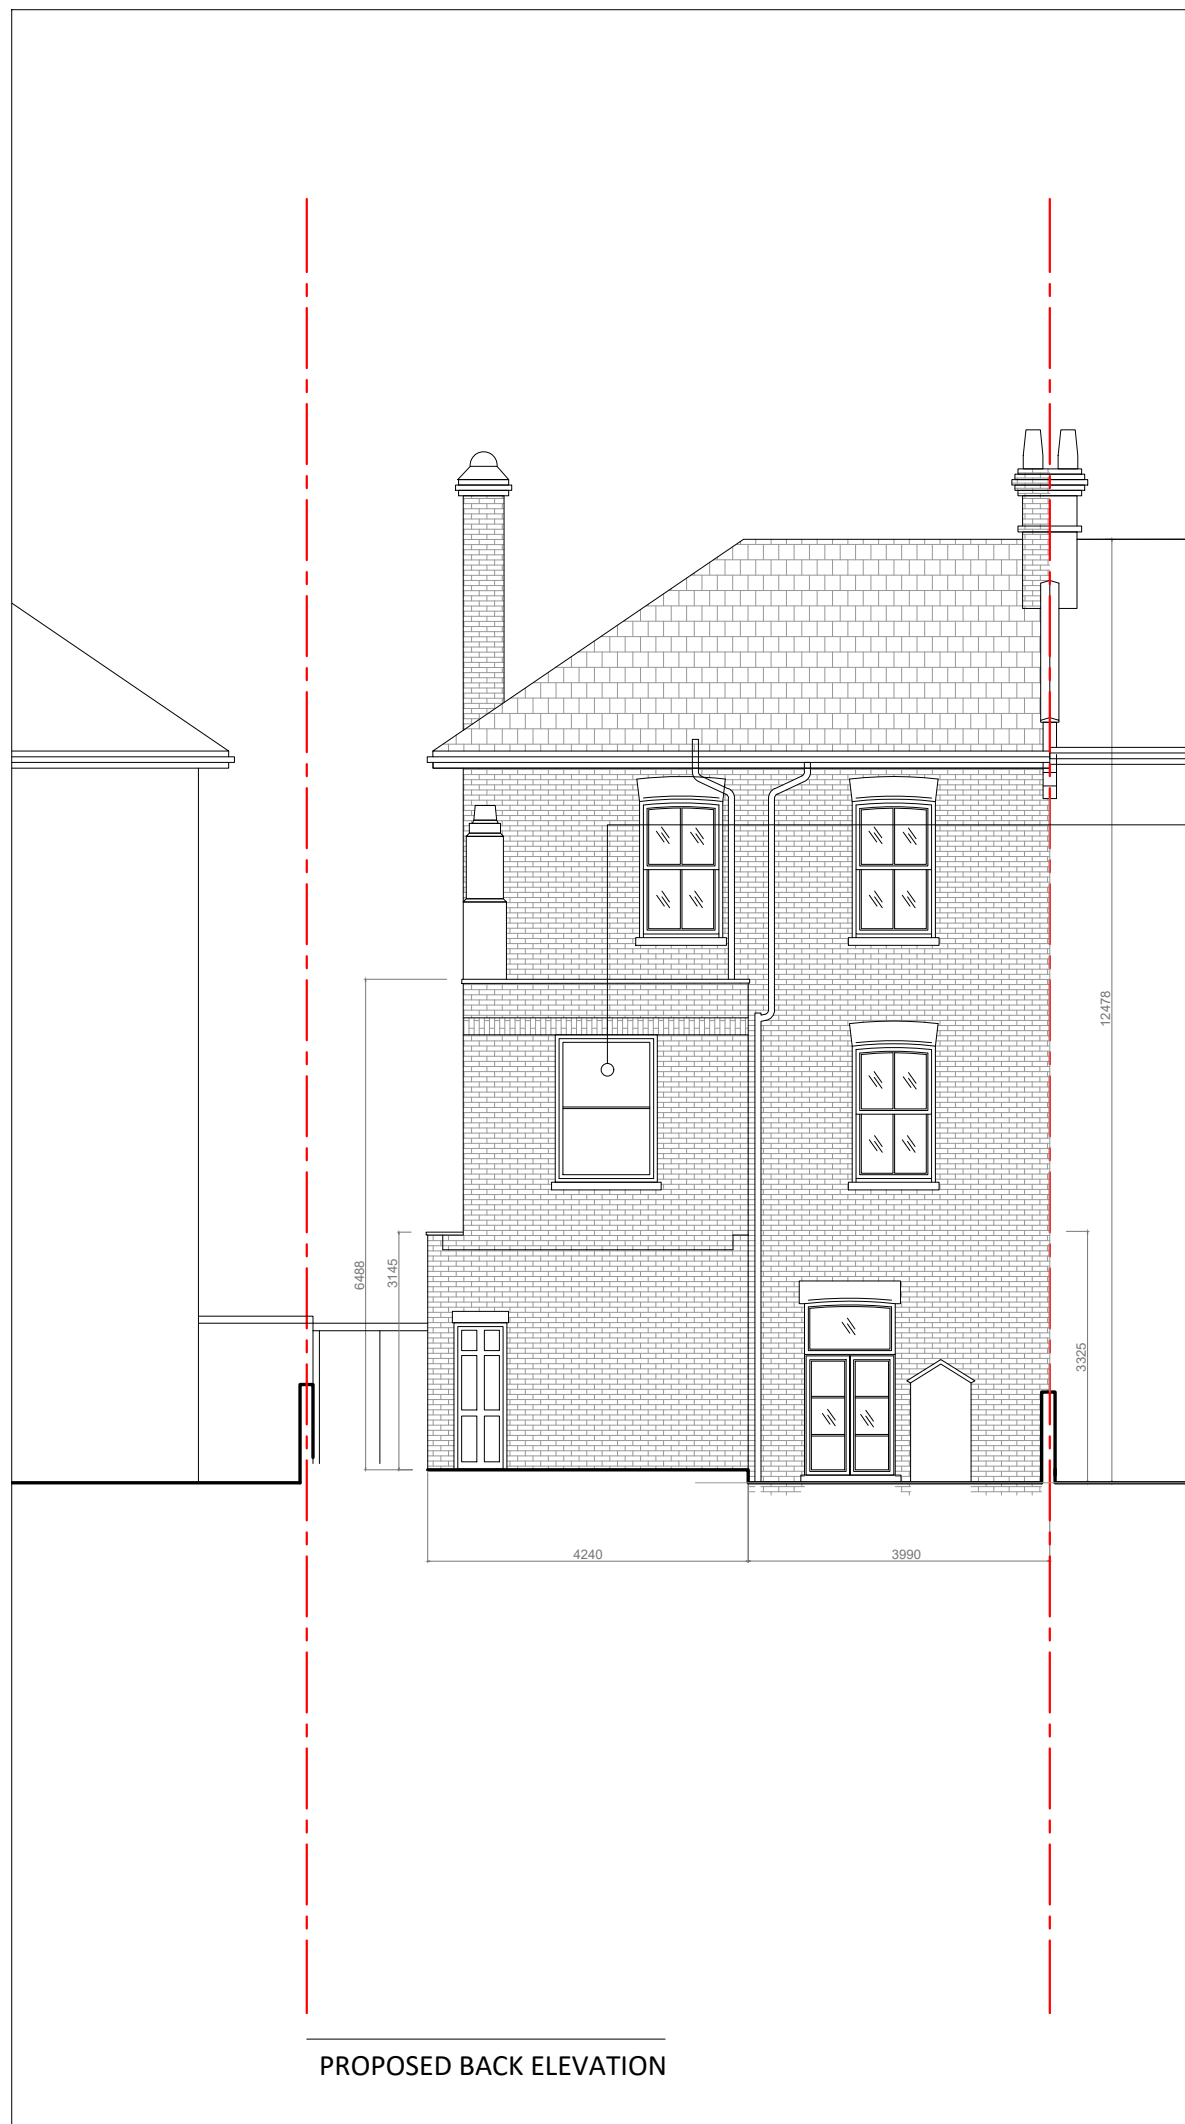


Scale 1:100



Drawing ref S/O-CHET-08

Issue	Date	Status	Drawn	Checked
01	09-10-2024	Planning	DG	NP
02	24-10-2024	Planning	DG	NP

 Proposed extension outline

new window
wooden white frame

PROJECT Flat B
111 Chetwynd Road
NW5 1DA London

CLIENT NIKI
PAPADAKI

PROPOSED FRONT AND BACK
ELEVATIONS



Scale 1:100



Drawing ref S/O-CHET-09

Issue	Date	Status	Drawn	Checked
01	09-10-2024	Planning	DG	NP
02	24-10-2024	Planning	DG	NP

Proposed extension outline

new brick external walls to match existing

Proposed extension to be aligned with existing or proposed application 2023/2096/P

Green dashline indicates approved extension under application : 2023/2096/P

ridge line 12.48m

first floor 3.28m

ground floor 0.00m

ground -0.60m

13084

9310

15795

6485

6478

3145

PROPOSED EAST SIDE ELEVATION

PROJECT Flat B
111 Chetwynd Road
NW5 1DA London

CLIENT NIKI
PAPADAKI

PROJECTED EAST SIDE ELEVATION



Scale 1:100



Drawing ref S/O-CHET-10

Issue	Date	Status	Drawn	Checked
01	30-06-2024	draft	DG	MB


Proposed extension outline



Proposed extension to be aligned with existing or proposed application 2023/2096/P

new brick external walls to match existing

Green dashline indicates existing or approved extension under application : 2023/2096/P

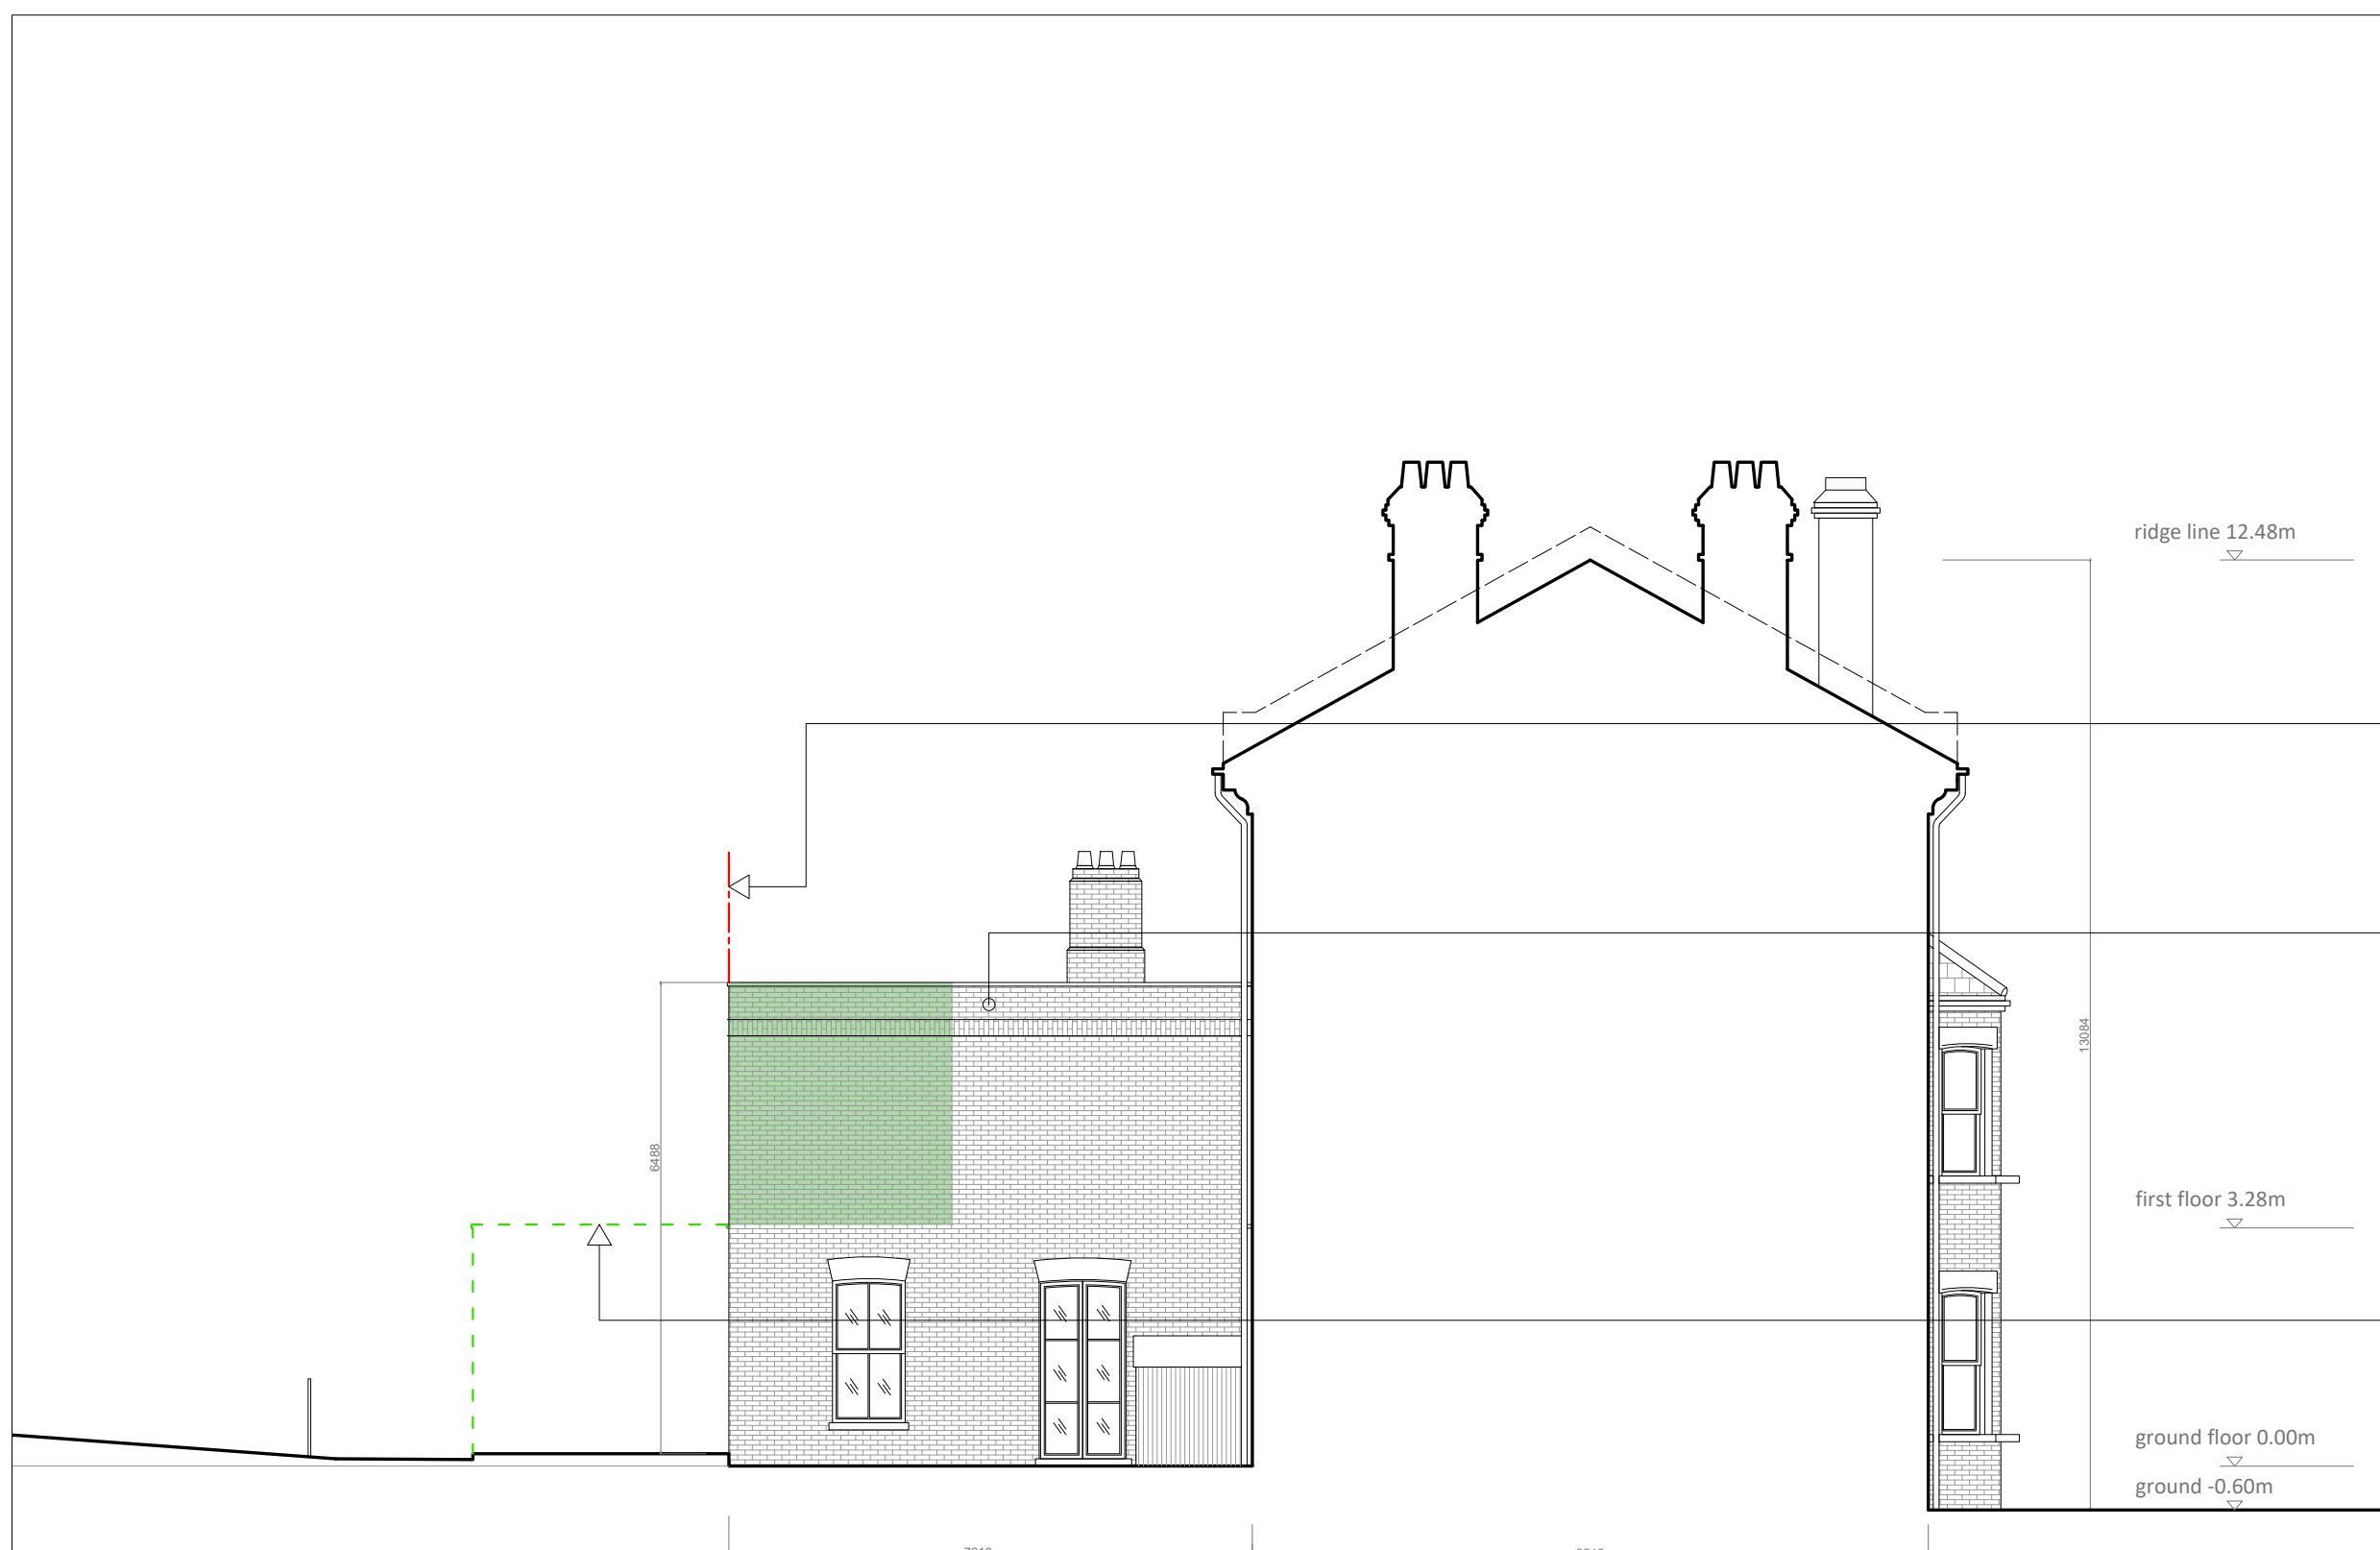

PROJECTED WEST SIDE ELEVATION

SPLIT/Office

PROJECT 111
Chetwynd Road
Flat B

CLIENT NIKI
PAPADAKI

PROJECTED WEST SIDE ELEVATION




Scale 1:100



Drawing ref S/O-CHET-11

Issue	Date	Status	Drawn	Checked
01	30-06-2024	draft	DG	MB

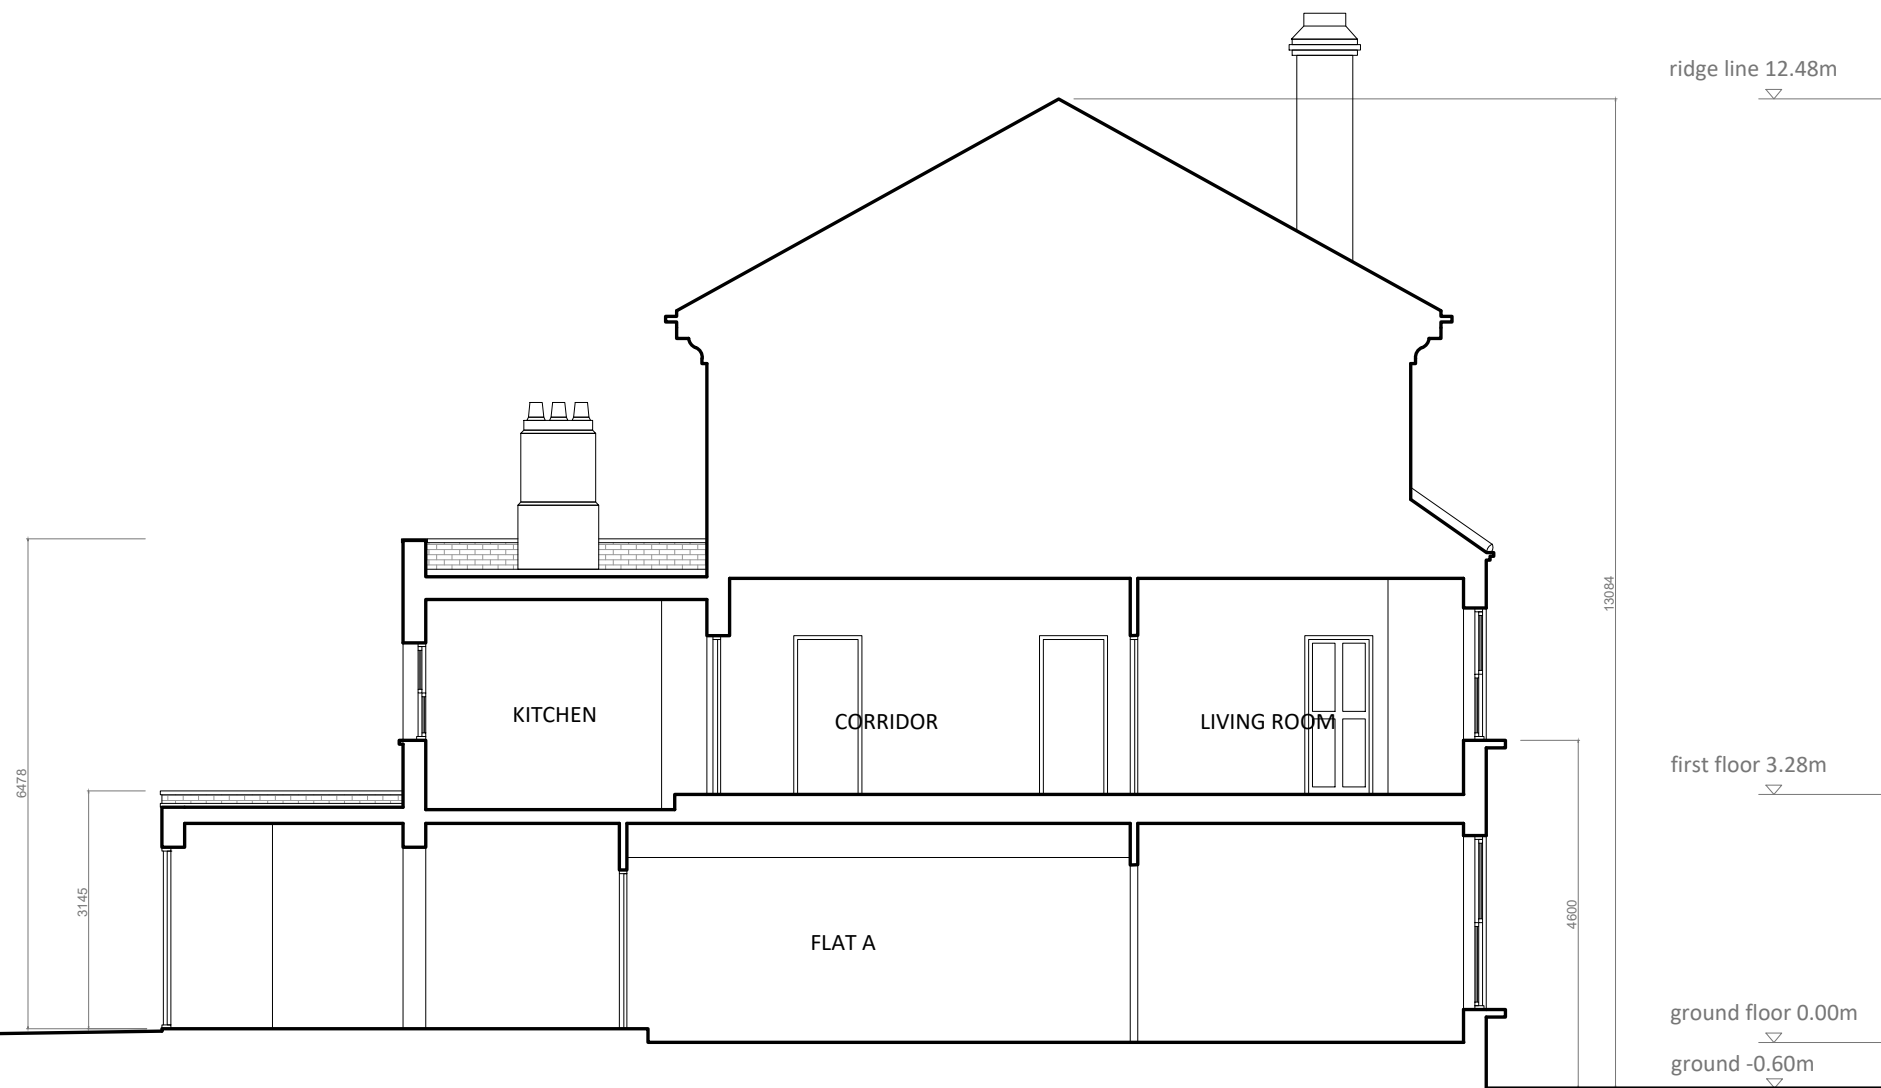

EXISTING SECTION BB'

SPLIT/Office

PROJECT 111
Chetwynd Road
Flat B

CLIENT NIKI
PAPADAKI

EXISTING SECTION




Scale 1:100



Drawing ref S/O-CHET-12

Issue	Date	Status	Drawn	Checked
01	30-06-2024	draft	DG	MB

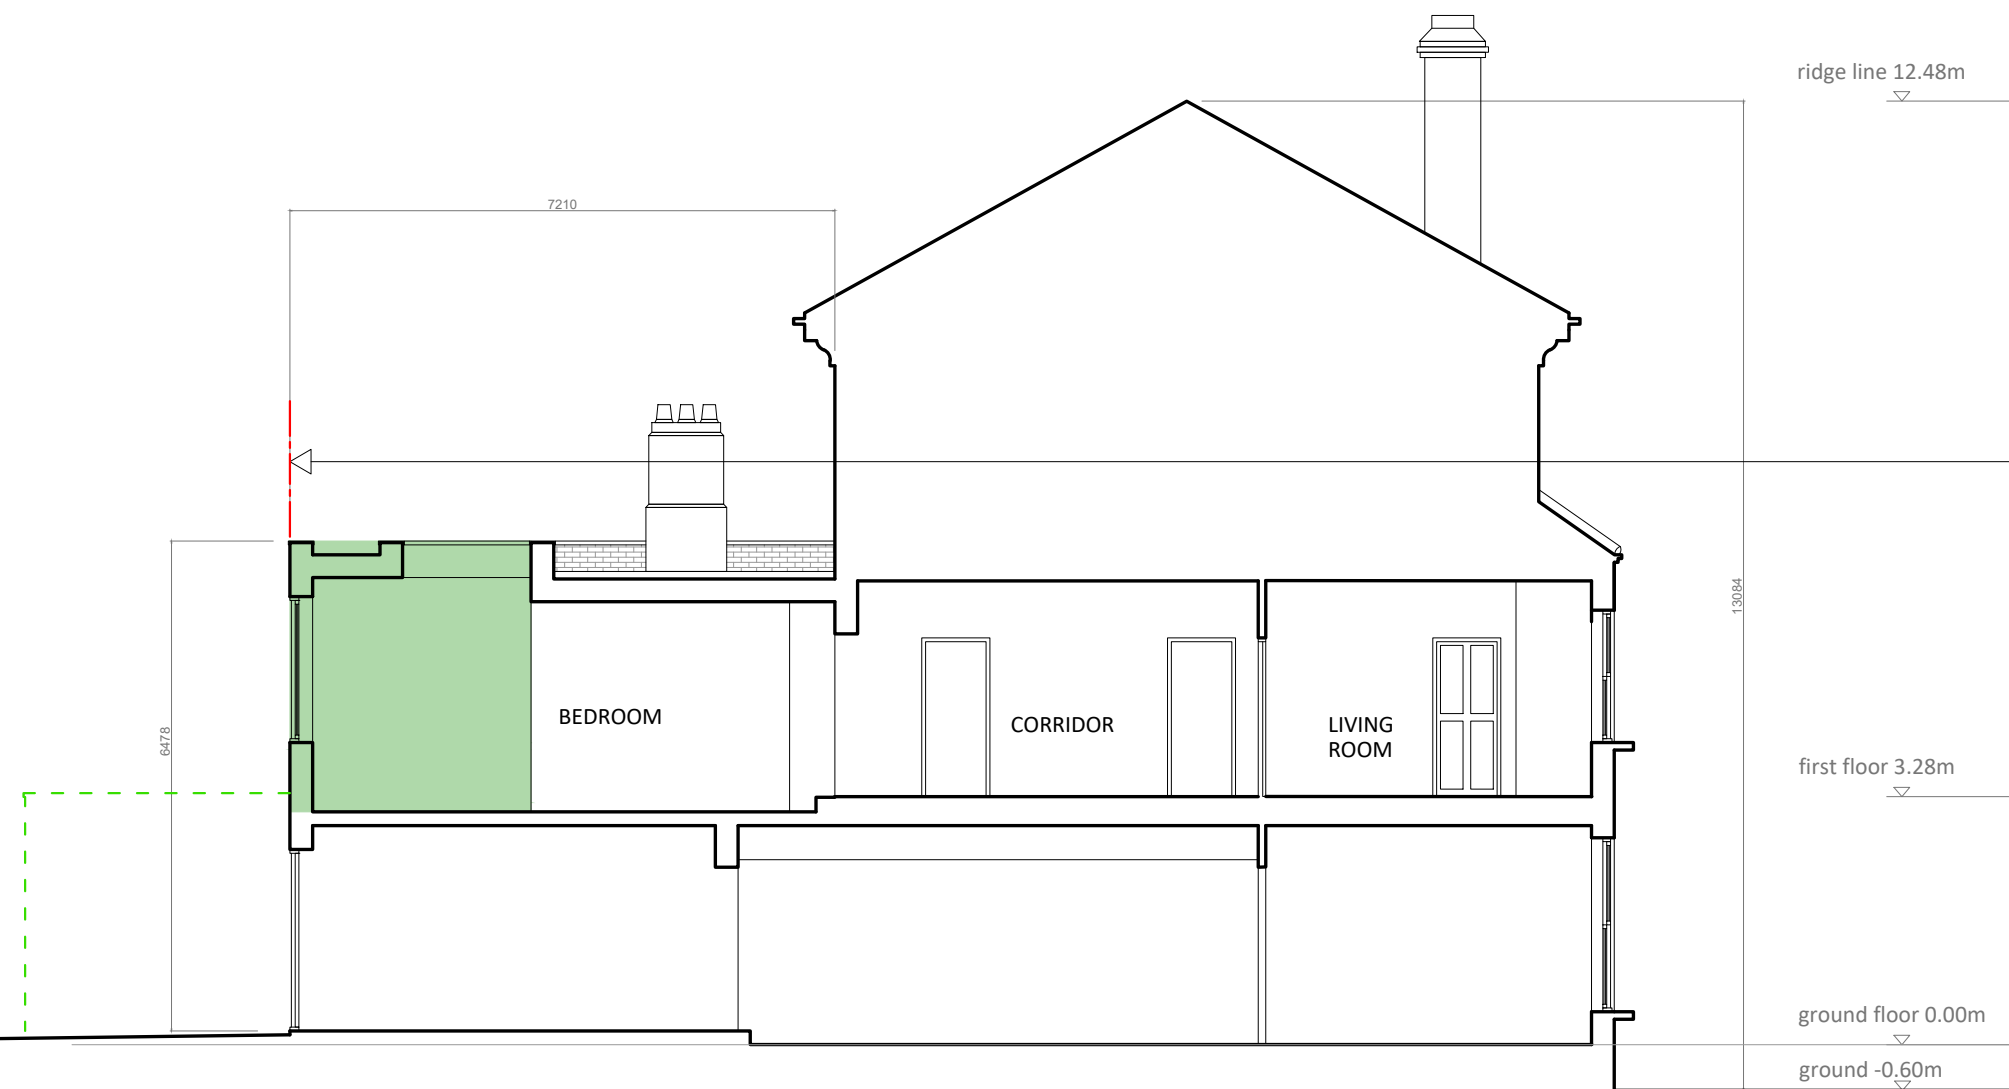

Proposed extension to be aligned with existing flat A outrigger, or proposed extension under application ref 2023/2096/P

Proposed extension outline

PROPOSED SECTION BB'

SPLIT/Office

PROJECT 111 Chetwynd Road Flat B

CLIENT NIKI PAPADAKI

PROPOSED SECTION