



No 1 South Square
Second Floor Plan
as existing

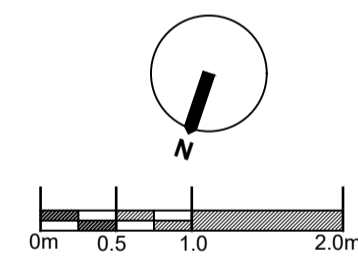


No 1 South Square
Second Floor Plan
as proposed



Floor area; 88.5m²
excluding external
walls

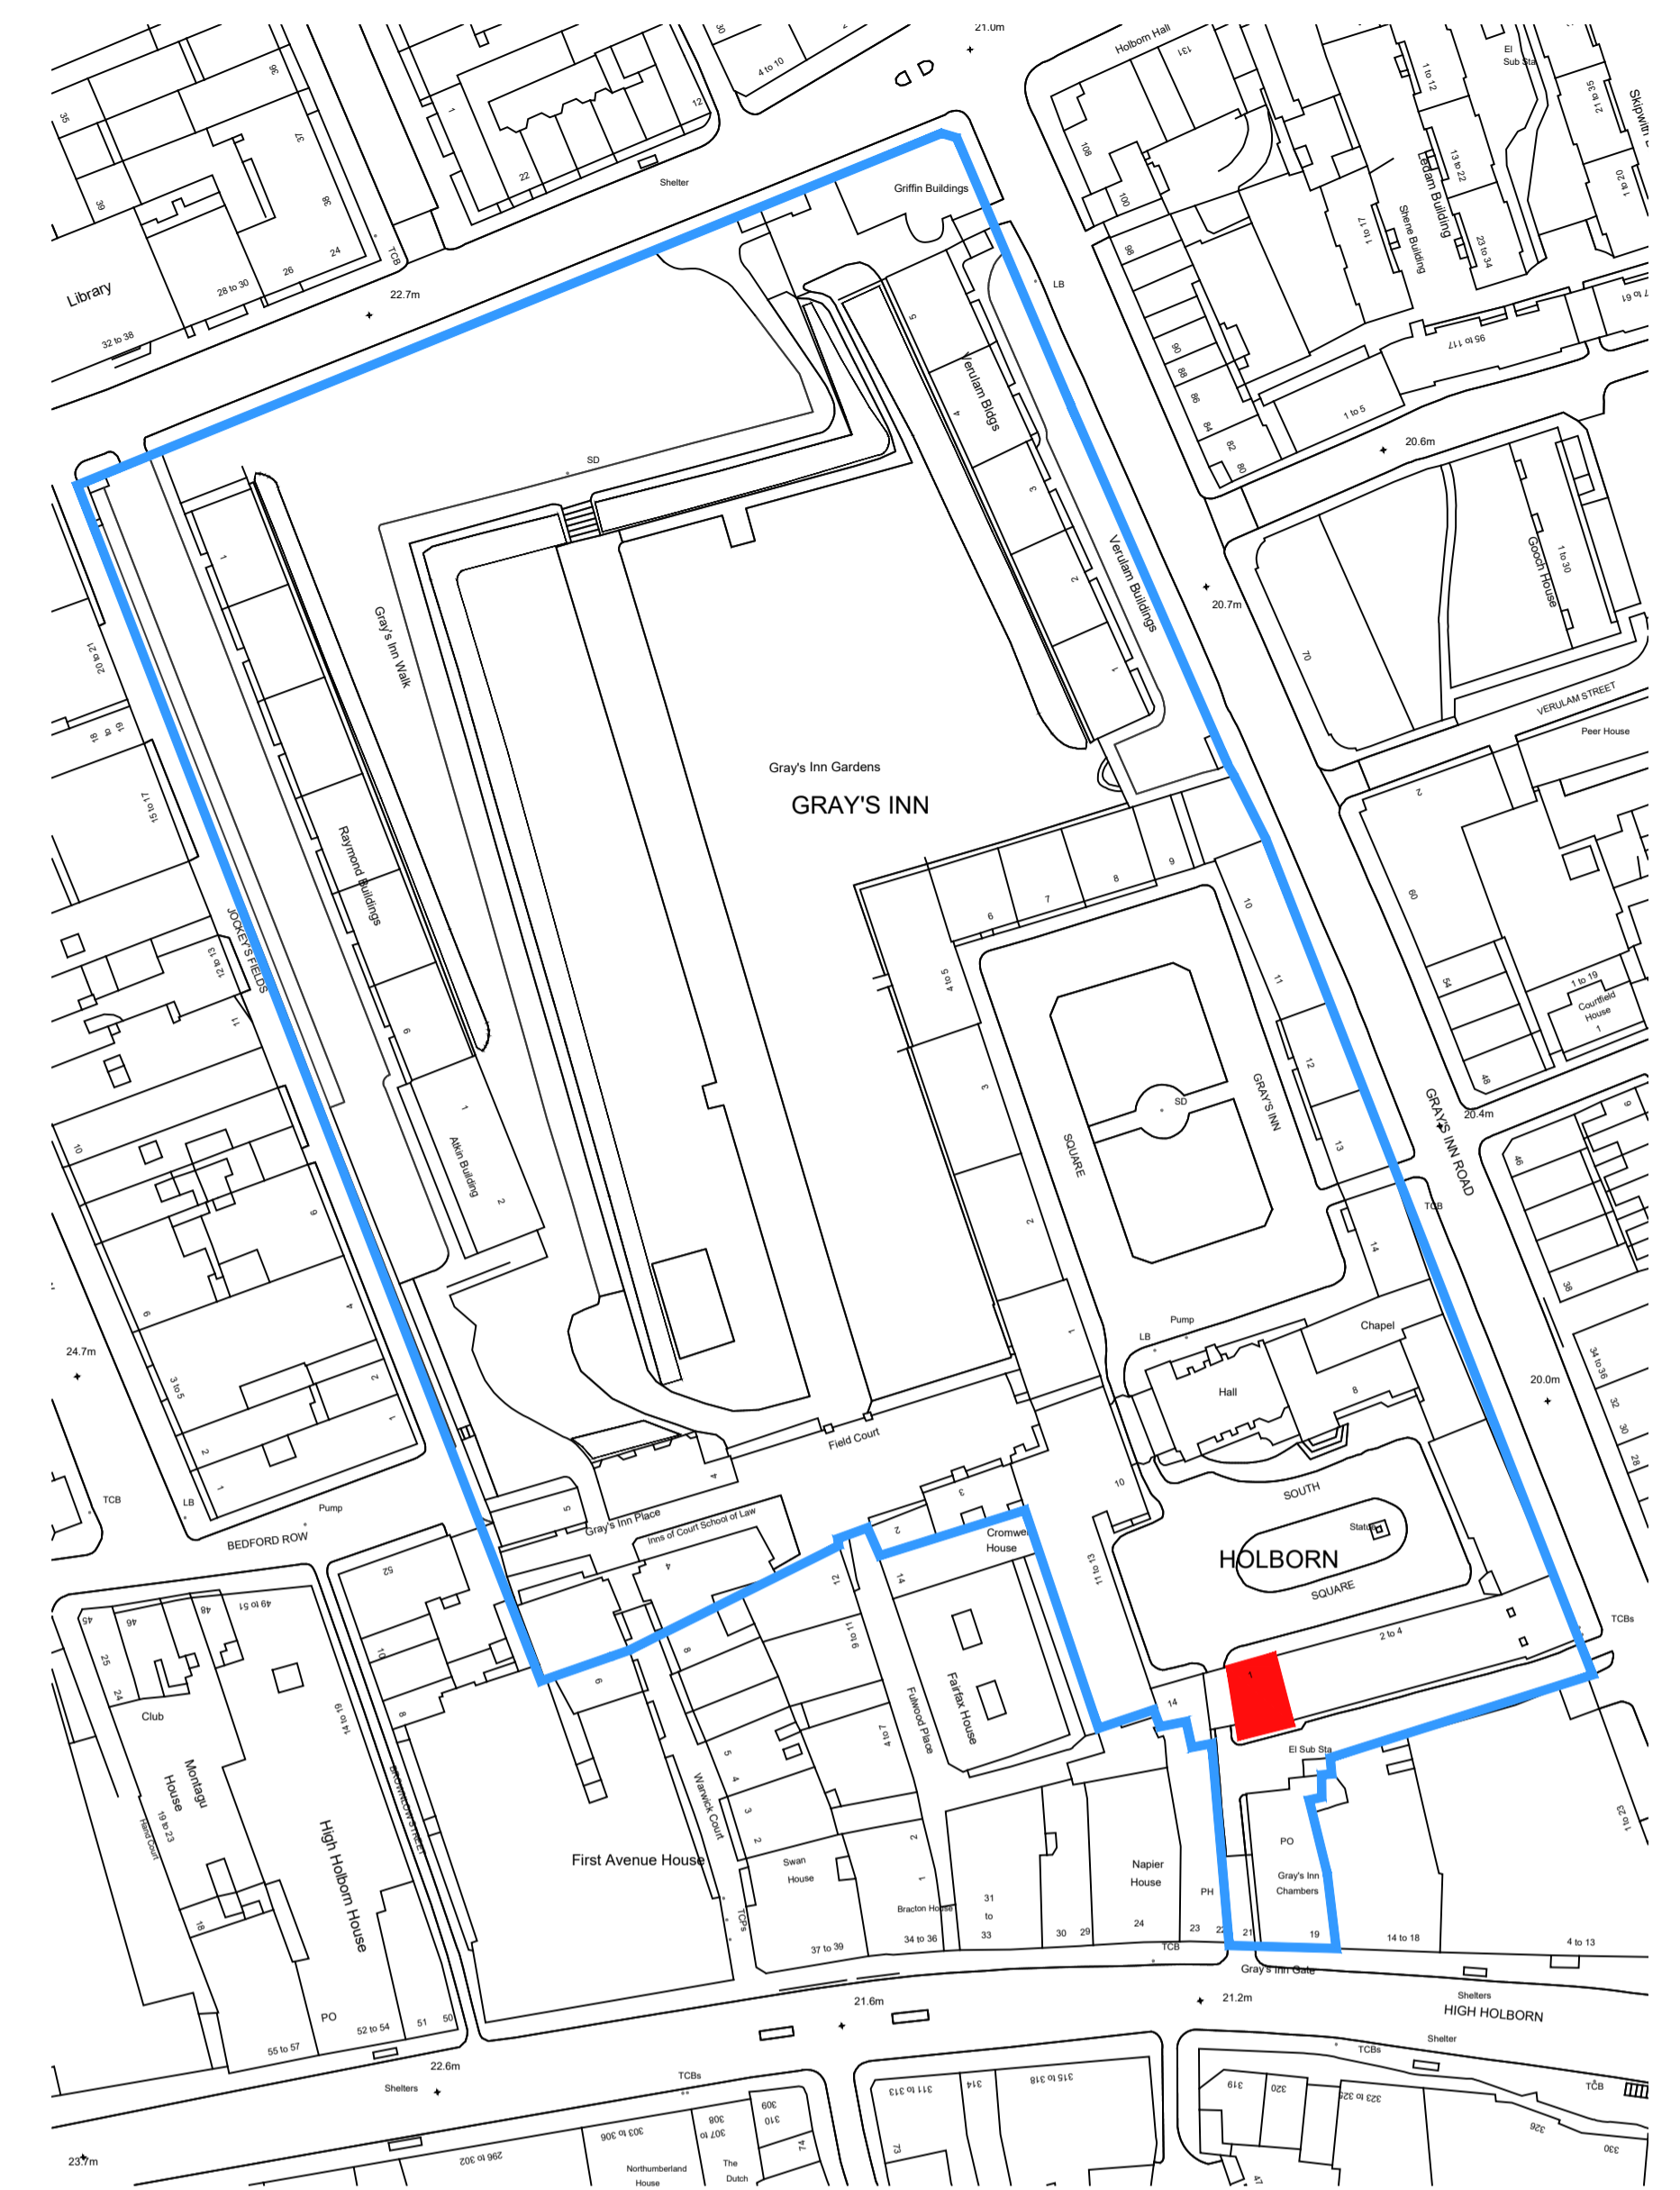

Location Plan
Scale 1:1250

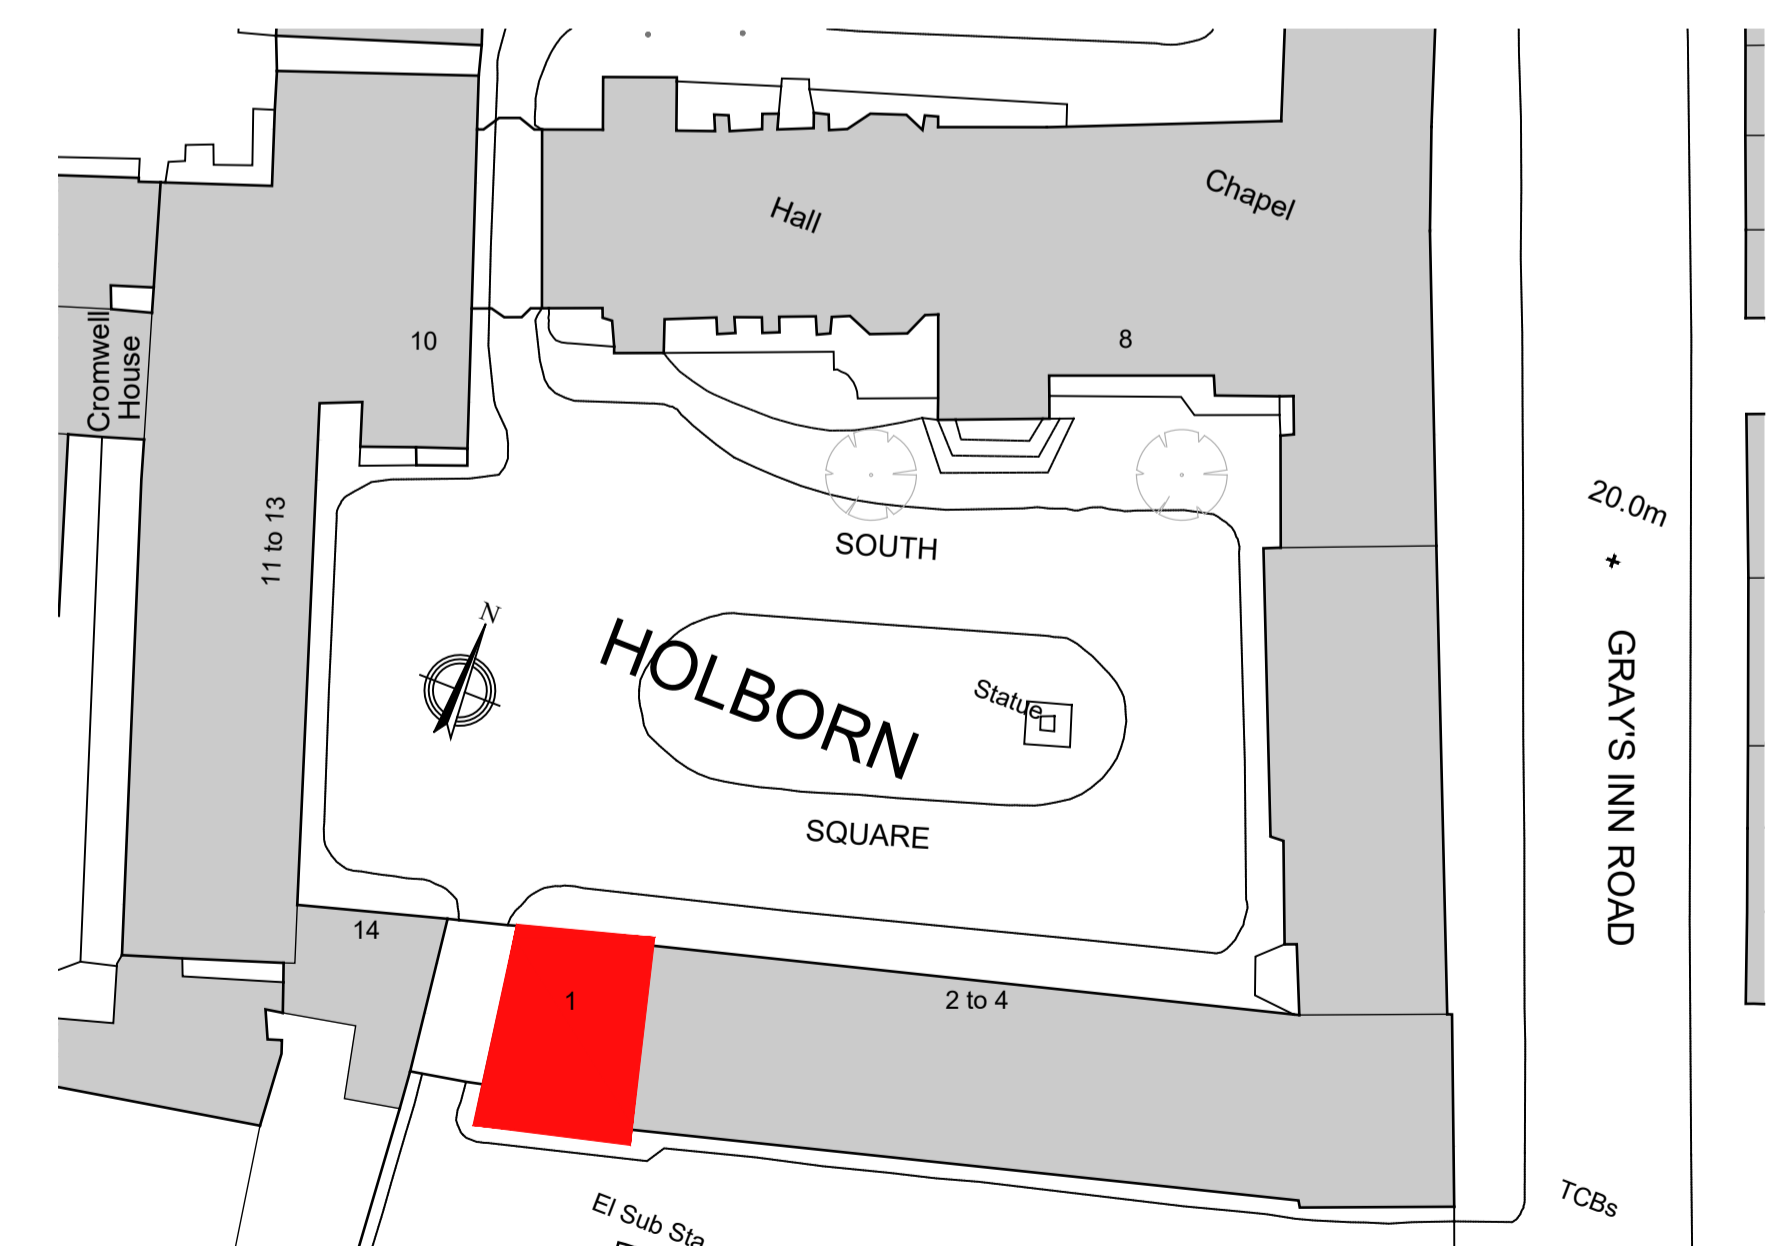

SITE PLAN
Scale 1:500

Rev	Date	Revision	By	Chk	Rev Date	Revision	By	Chk	Rev Date	Revision	By	Chk	Notes
A1													

THIS DRAWING MUST BE READ IN CONJUNCTION WITH OTHER ARCHITECTS, CONSULTANTS, SUB-CONTRACTORS AND SPECIALIST DRAWINGS.

ALL DIMENSIONS ARE TO BE VERIFIED ON SITE AND CONFIRMED BY THE CONTRACTOR BEFORE COMMENCEMENT OF CONSTRUCTION.

IF THIS DRAWING EXCEEDS THE QUANTITIES TAKEN, IN ANY WAY, THE ARCHITECTS ARE TO BE INFORMED BEFORE THE WORK IS PUT IN HAND.

Client
The Honourable Society of Gray's Inn

Project
No 1 South Square Refurbishment
London WC1R 5HP

Drawing
Location and Site Plans
Existing and Proposed Floor Plans

Scale
1:50 @ A1, 1:100@A3

Drawn by
AM
Checked by
RY
Project No.
Drawing No
Revision

HK2299 01.001

Historic Building Specialists
Gilmore Hankey Kirke Limited ©
5 Port House, Square Rigger Row,
Plantation Wharf, SW11 3TY

Tel: +44 (0)20 7471 8000
Email: mail@ghkarchitects.co.uk
Web: www.ghkarchitects.co.uk

ghk
ARCHITECTS