

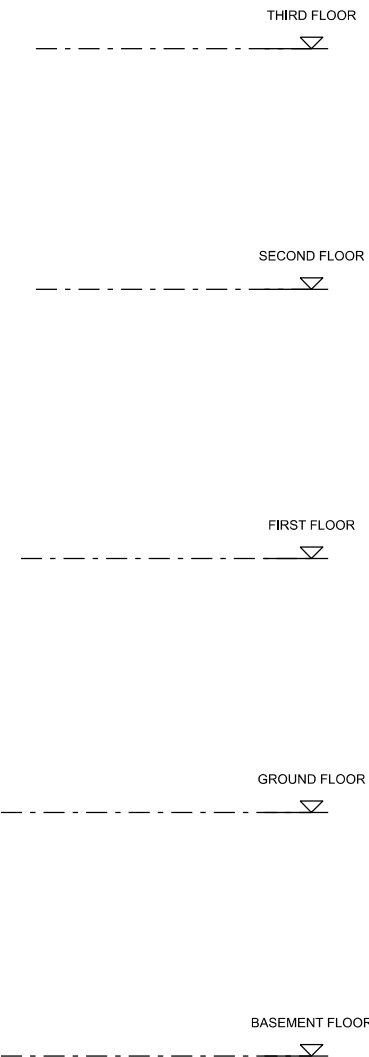


- Materials Key
- ① London stock brickwork
 - ② Clay tile roof
 - ③ Brick chimney
 - ④ Painted render finish
 - ⑤ Timber painted sash windows
 - ⑥ Glazed window
 - ⑦ Cast iron rwp
 - ⑧ Timber door

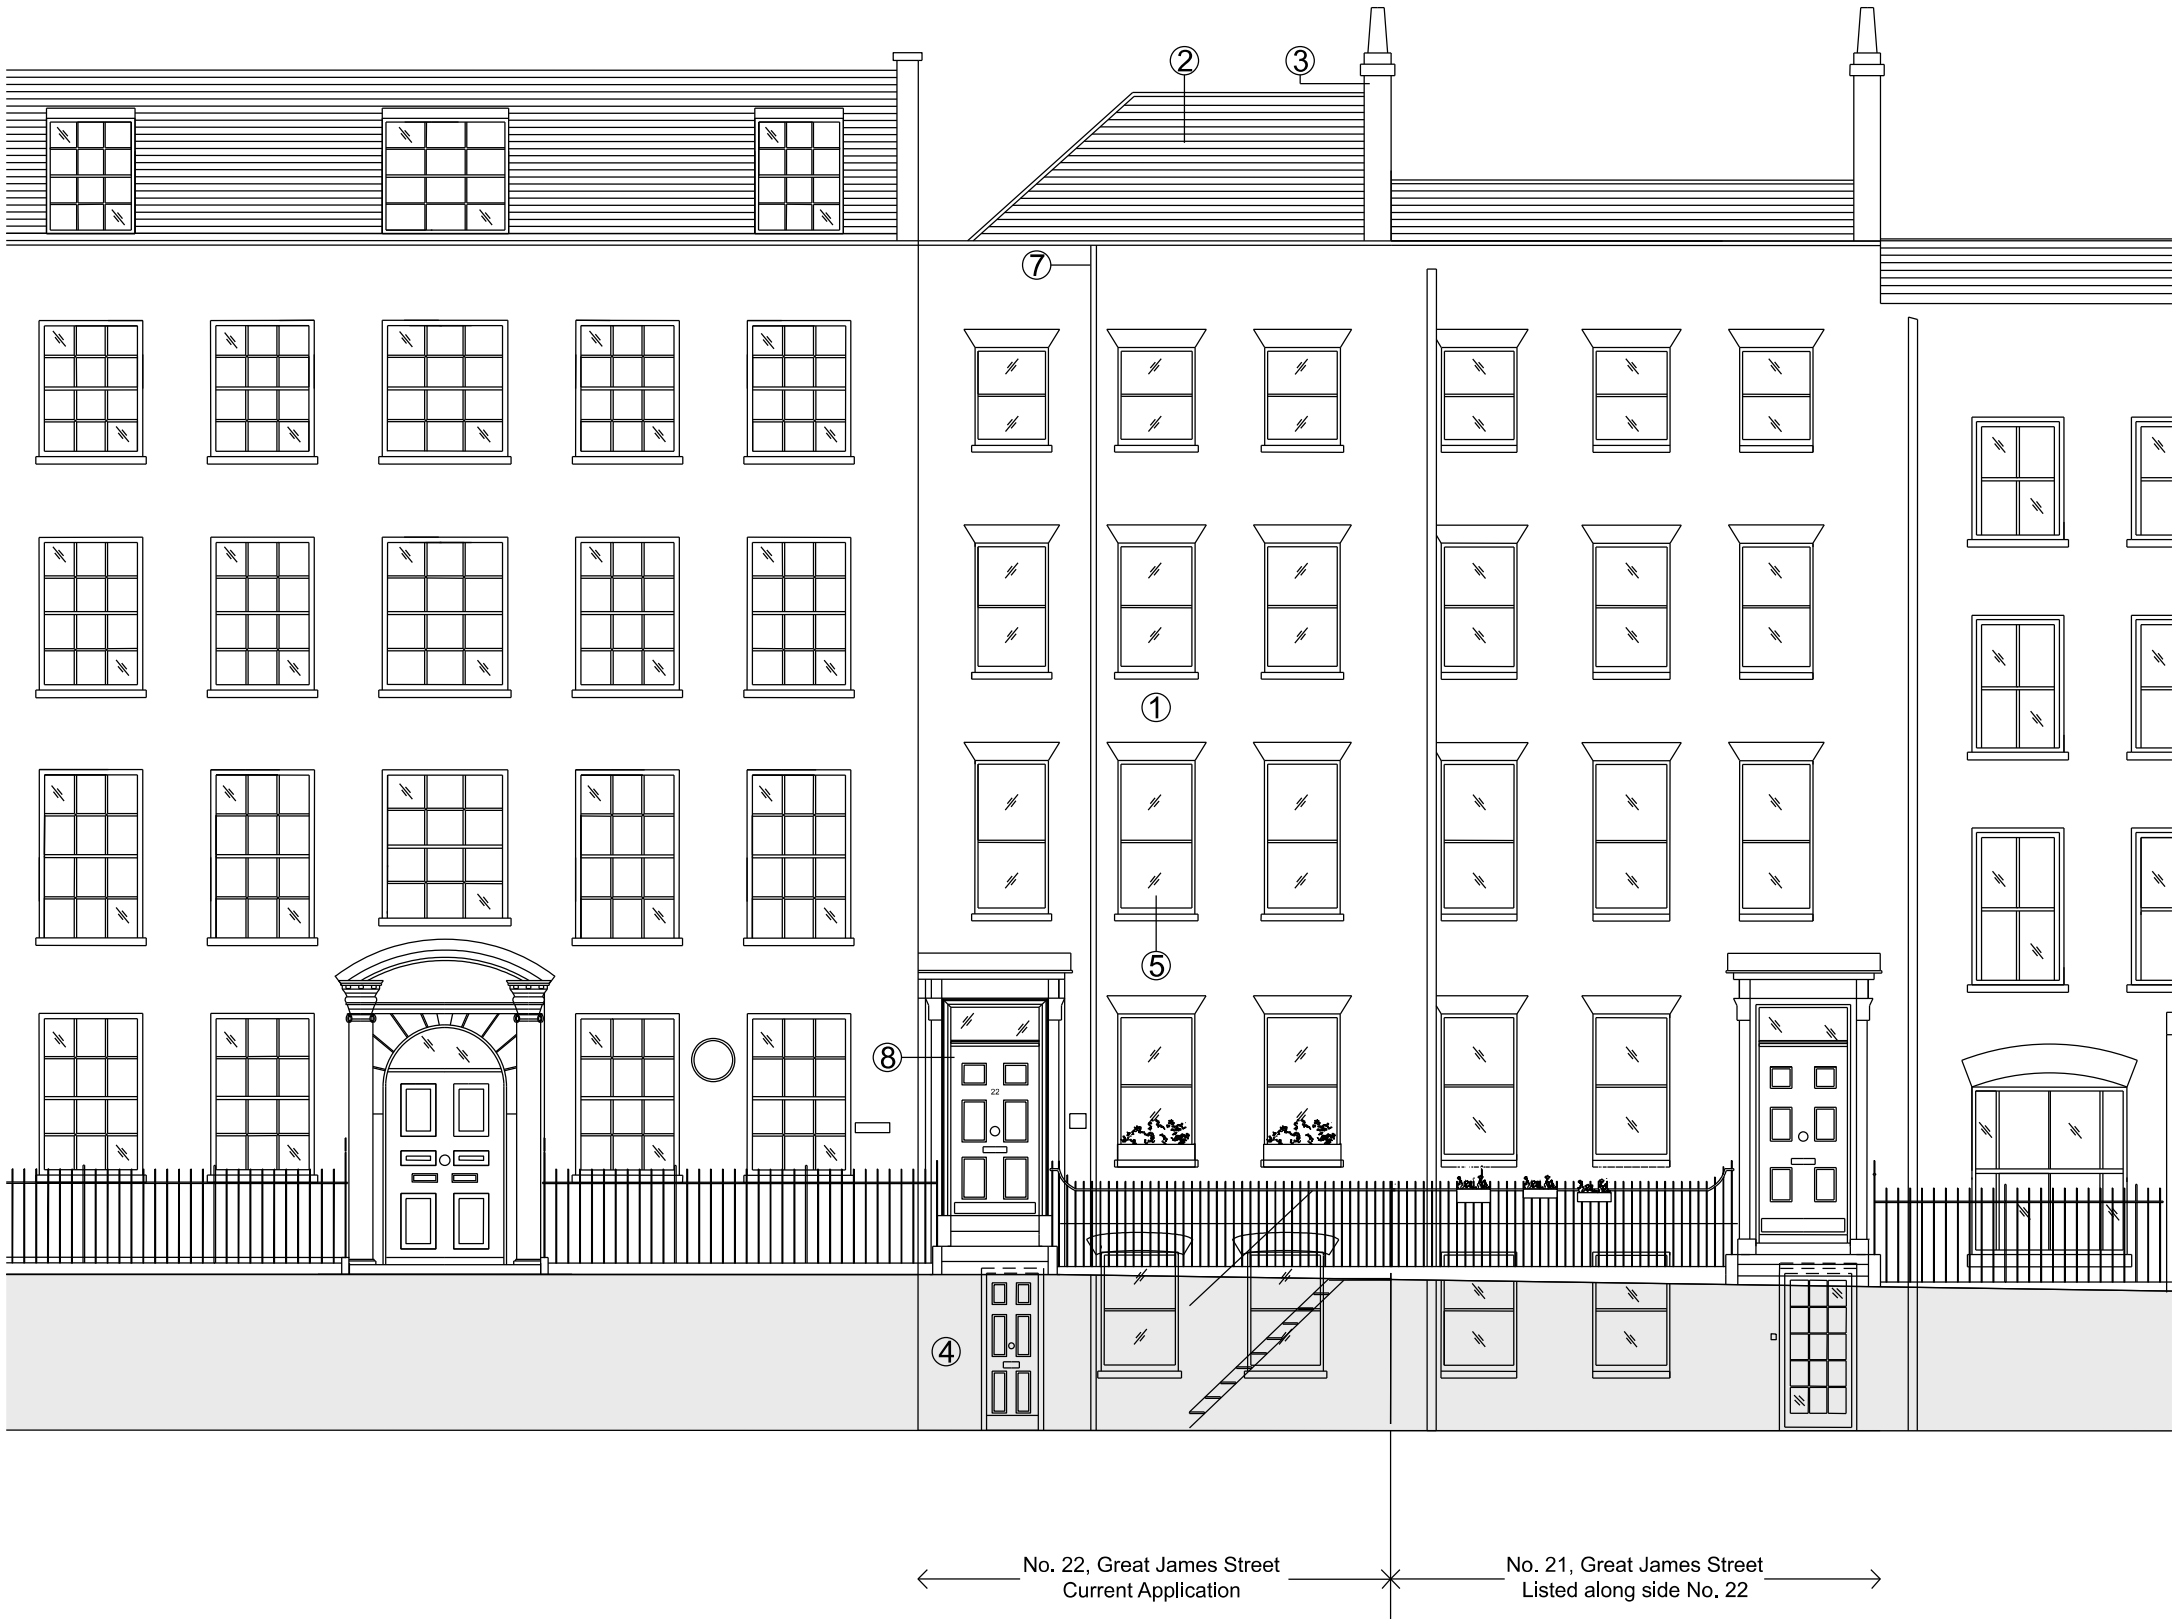

01 Front East Elevation
1:100 @ A3

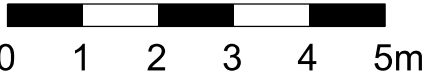

Do not scale.
Use figured dimensions only.
All dimensions to be checked on site.

All drawings to be read in conjunction
with other consultants' information:
any discrepancies to be
reported before work commences.

Rev	Date	Description	Drawn	Checked
-	25/10/2024	Planning	TMA	HDO

General notes

In Abeyance

Revision

OWEN
DESIGN STUDIO

t: +44 (0)7957 364 375
w: owendesignstudio.co.uk
e: office@owendesignstudio.co.uk

Status
Planning

Date
10/09/2024

Scale
1:100 @ A3
1:50 @ A1

Project title
22 Great James Street
London, WC1N 3ES

Drawing title
Existing Front Elevation - East

Drawing No
414

Drawing No
3000

Rev
-