

PROPOSED GROUND FLOOR PLAN

SCALE: 1:50@A3



A	28.10.2024	Refer to "Revision Clouds"
REV	DATE	NOTE

General notes:

This is a 'planning' level of detail drawing. It must not be used for any other purpose and is subject to further detailed design. All dimensions subject to confirmation/checks on site.

Legend:

- Structure retained
- Structure removed
- New structure
- Line of indicative structure above
- Outline of surface above
- Area restricted to max 1.8m ceiling

GENERAL NOTES
 This drawing has been prepared from survey information prepared by others and is for information purposes only. Do not scale from drawing, use figured dimension only. All dimensions must be checked on site prior to commencement of work. Report any discrepancies to the architect. This drawing is to be read in conjunction with all other issued information, including architect's and structural engineer's drawings and specifications. Copyright of Allen Architects Ltd.

DRAWING ISSUE
 PLANNING

CLIENT
 Mrs J Aldridge

PROJECT TITLE
 Top Floor Flat
 27 Belsize Square, London
 NW3 4HU

DRAWING TITLE
 Proposed Ground Floor Plan

SCALE
 1:50@A3


DATE
 29.07.2024


DWG NO.
 064A_310

DRAWN
 JMA

CHECKED
 JMA


REVISION
 A

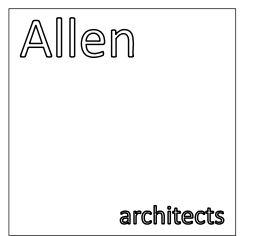

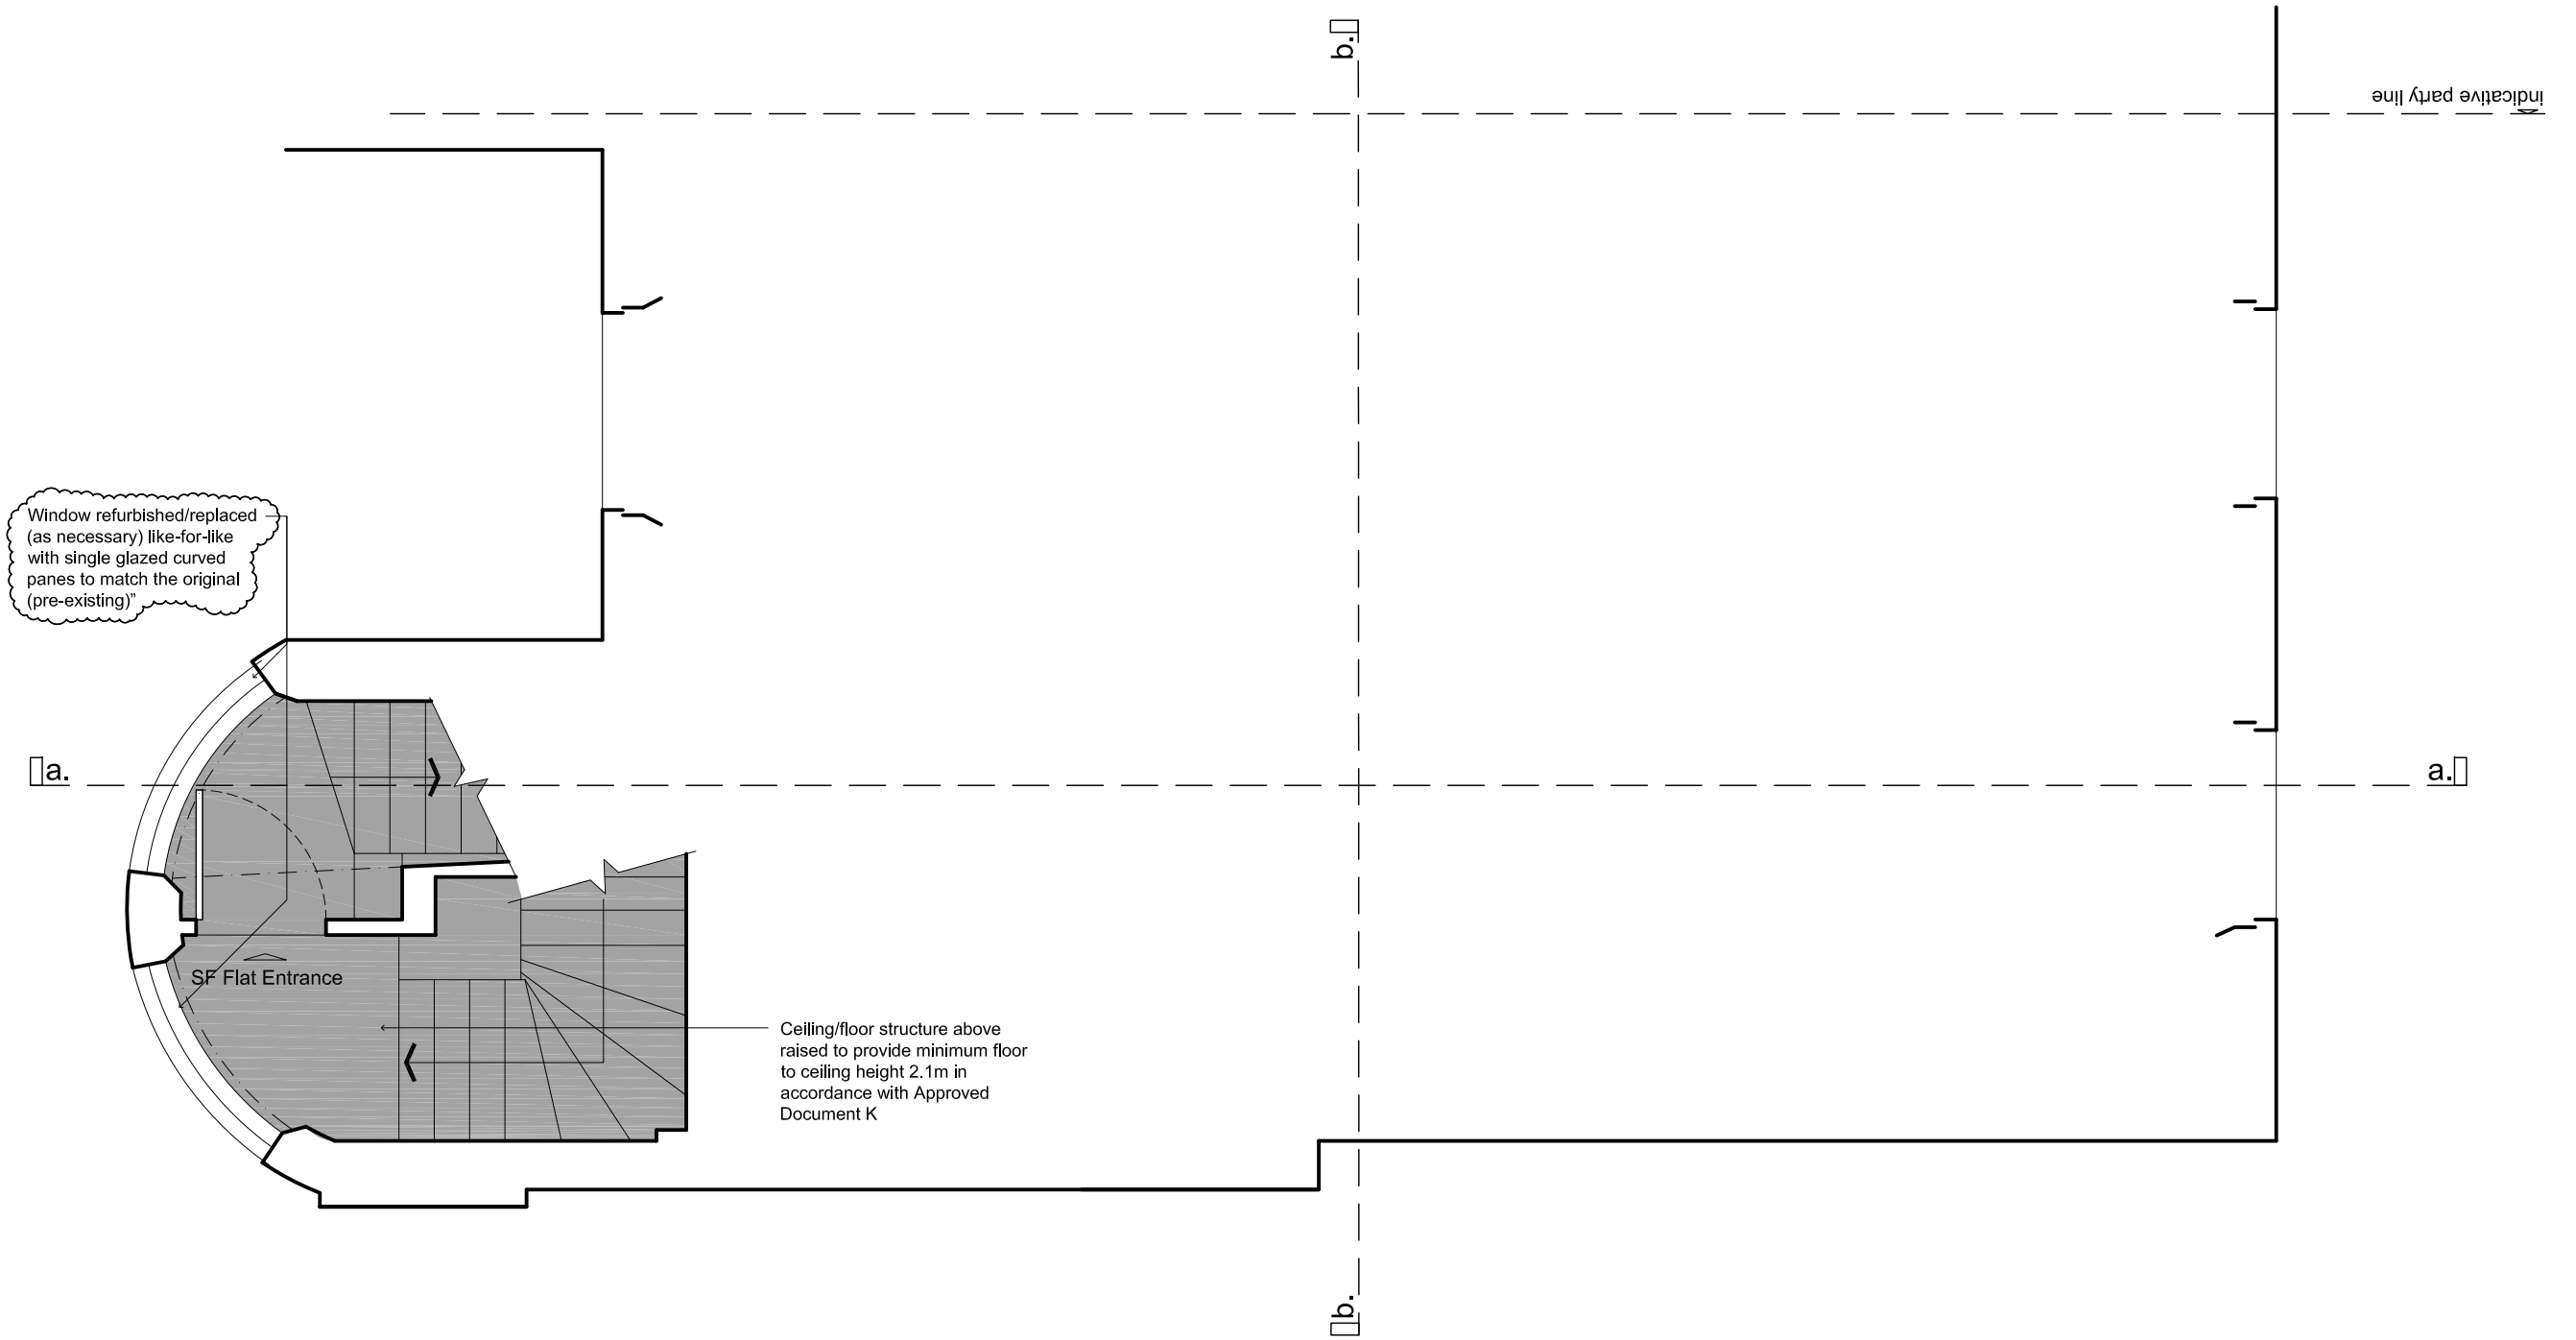

PROPOSED FIRST FLOOR PLAN

SCALE: 1:50@A3

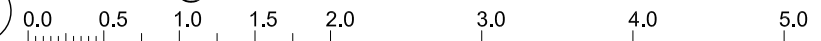


A	28.10.2024	Refer to "Revision Clouds"
REV	DATE	NOTE


<p>General notes:</p> <p>This is a 'planning' level of detail drawing. It must not be used for any other purpose and is subject to further detailed design. All dimensions subject to confirmation/checks on site.</p>	<p>Legend:</p> <ul style="list-style-type: none"> Structure retained Structure removed New structure Line of indicative structure above Outline of surface above Area restricted to max 1.8m ceiling
---	---

GENERAL NOTES
 This drawing has been prepared from survey information prepared by others and is for information purposes only. Do not scale from drawing, use figured dimension only. All dimensions must be checked on site prior to commencement of work. Report any discrepancies to the architect. This drawing is to be read in conjunction with all other issued information, including architect's and structural engineer's drawings and specifications. Copyright of Allen Architects Ltd.

DRAWING ISSUE	PLANNING
CLIENT	Mrs J Aldridge
PROJECT TITLE	Top Floor Flat 27 Belsize Square, London NW3 4HU

DRAWING TITLE	Proposed First Floor Plan
SCALE	1:50@A3
DATE	29.07.2024
DWG NO.	064A_311
DRAWN	JMA
CHECKED	JMA
REVISION	A

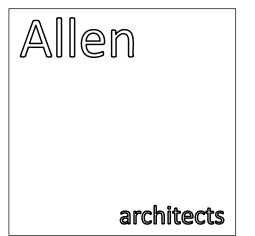

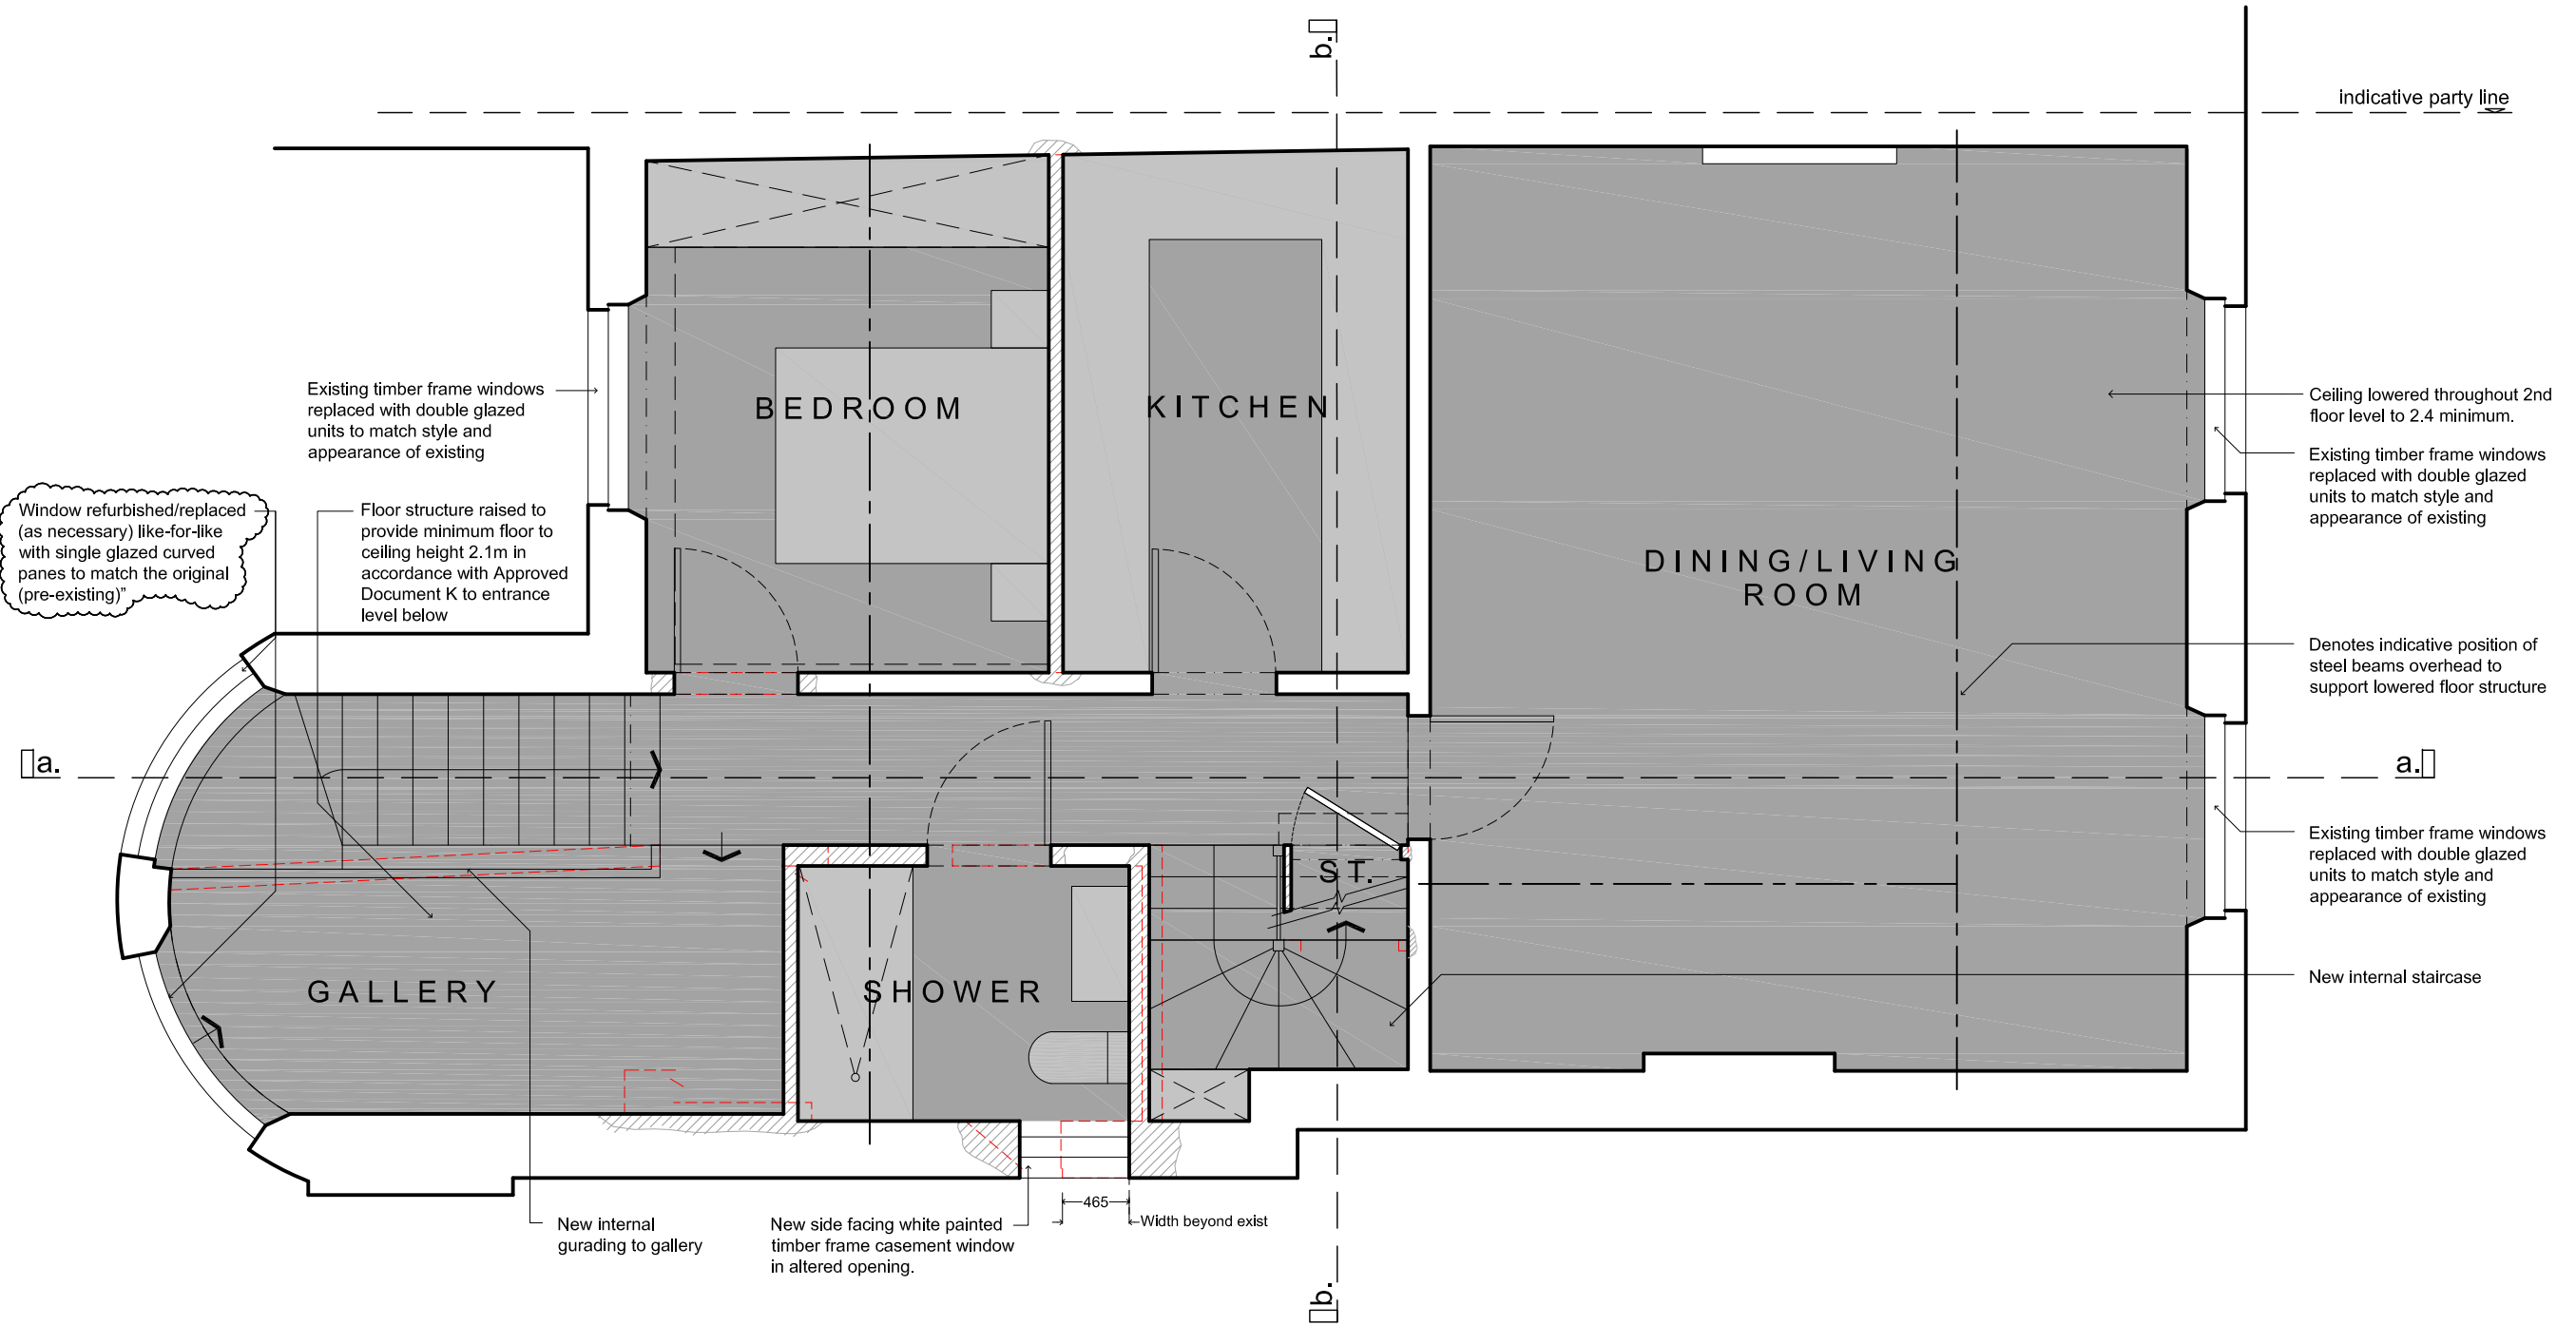

PROPOSED SECOND FLOOR PLAN

SCALE: 1:50@A3



REV	DATE	NOTE
A	28.10.2024	Refer to "Revision Clouds"

General notes:

Legend:


This is a 'planning' level of detail drawing. It must not be used for any other purpose and is subject to further detailed design. All dimensions subject to confirmation/checks on site.

	Structure retained
	Structure removed
	New structure
	Line of indicative structure above
	Outline of surface above
	Area restricted to max 1.8m ceiling

GENERAL NOTES
This drawing has been prepared from survey information prepared by others and is for information purposes only. Do not scale from drawing, use figured dimension only. All dimensions must be checked on site prior to commencement of work. Report any discrepancies to the architect. This drawing is to be read in conjunction with all other issued information, including architect's and structural engineer's drawings and specifications. Copyright of Allen Architects Ltd.

DRAWING ISSUE PLANNING	DRAWING TITLE Proposed Second Floor Plan
CLIENT Mrs J Aldridge	SCALE 1:50@A3
PROJECT TITLE Top Floor Flat 27 Belsize Square, London NW3 4HU	DRAWN JMA
	CHECKED JMA
	REVISION A

architects

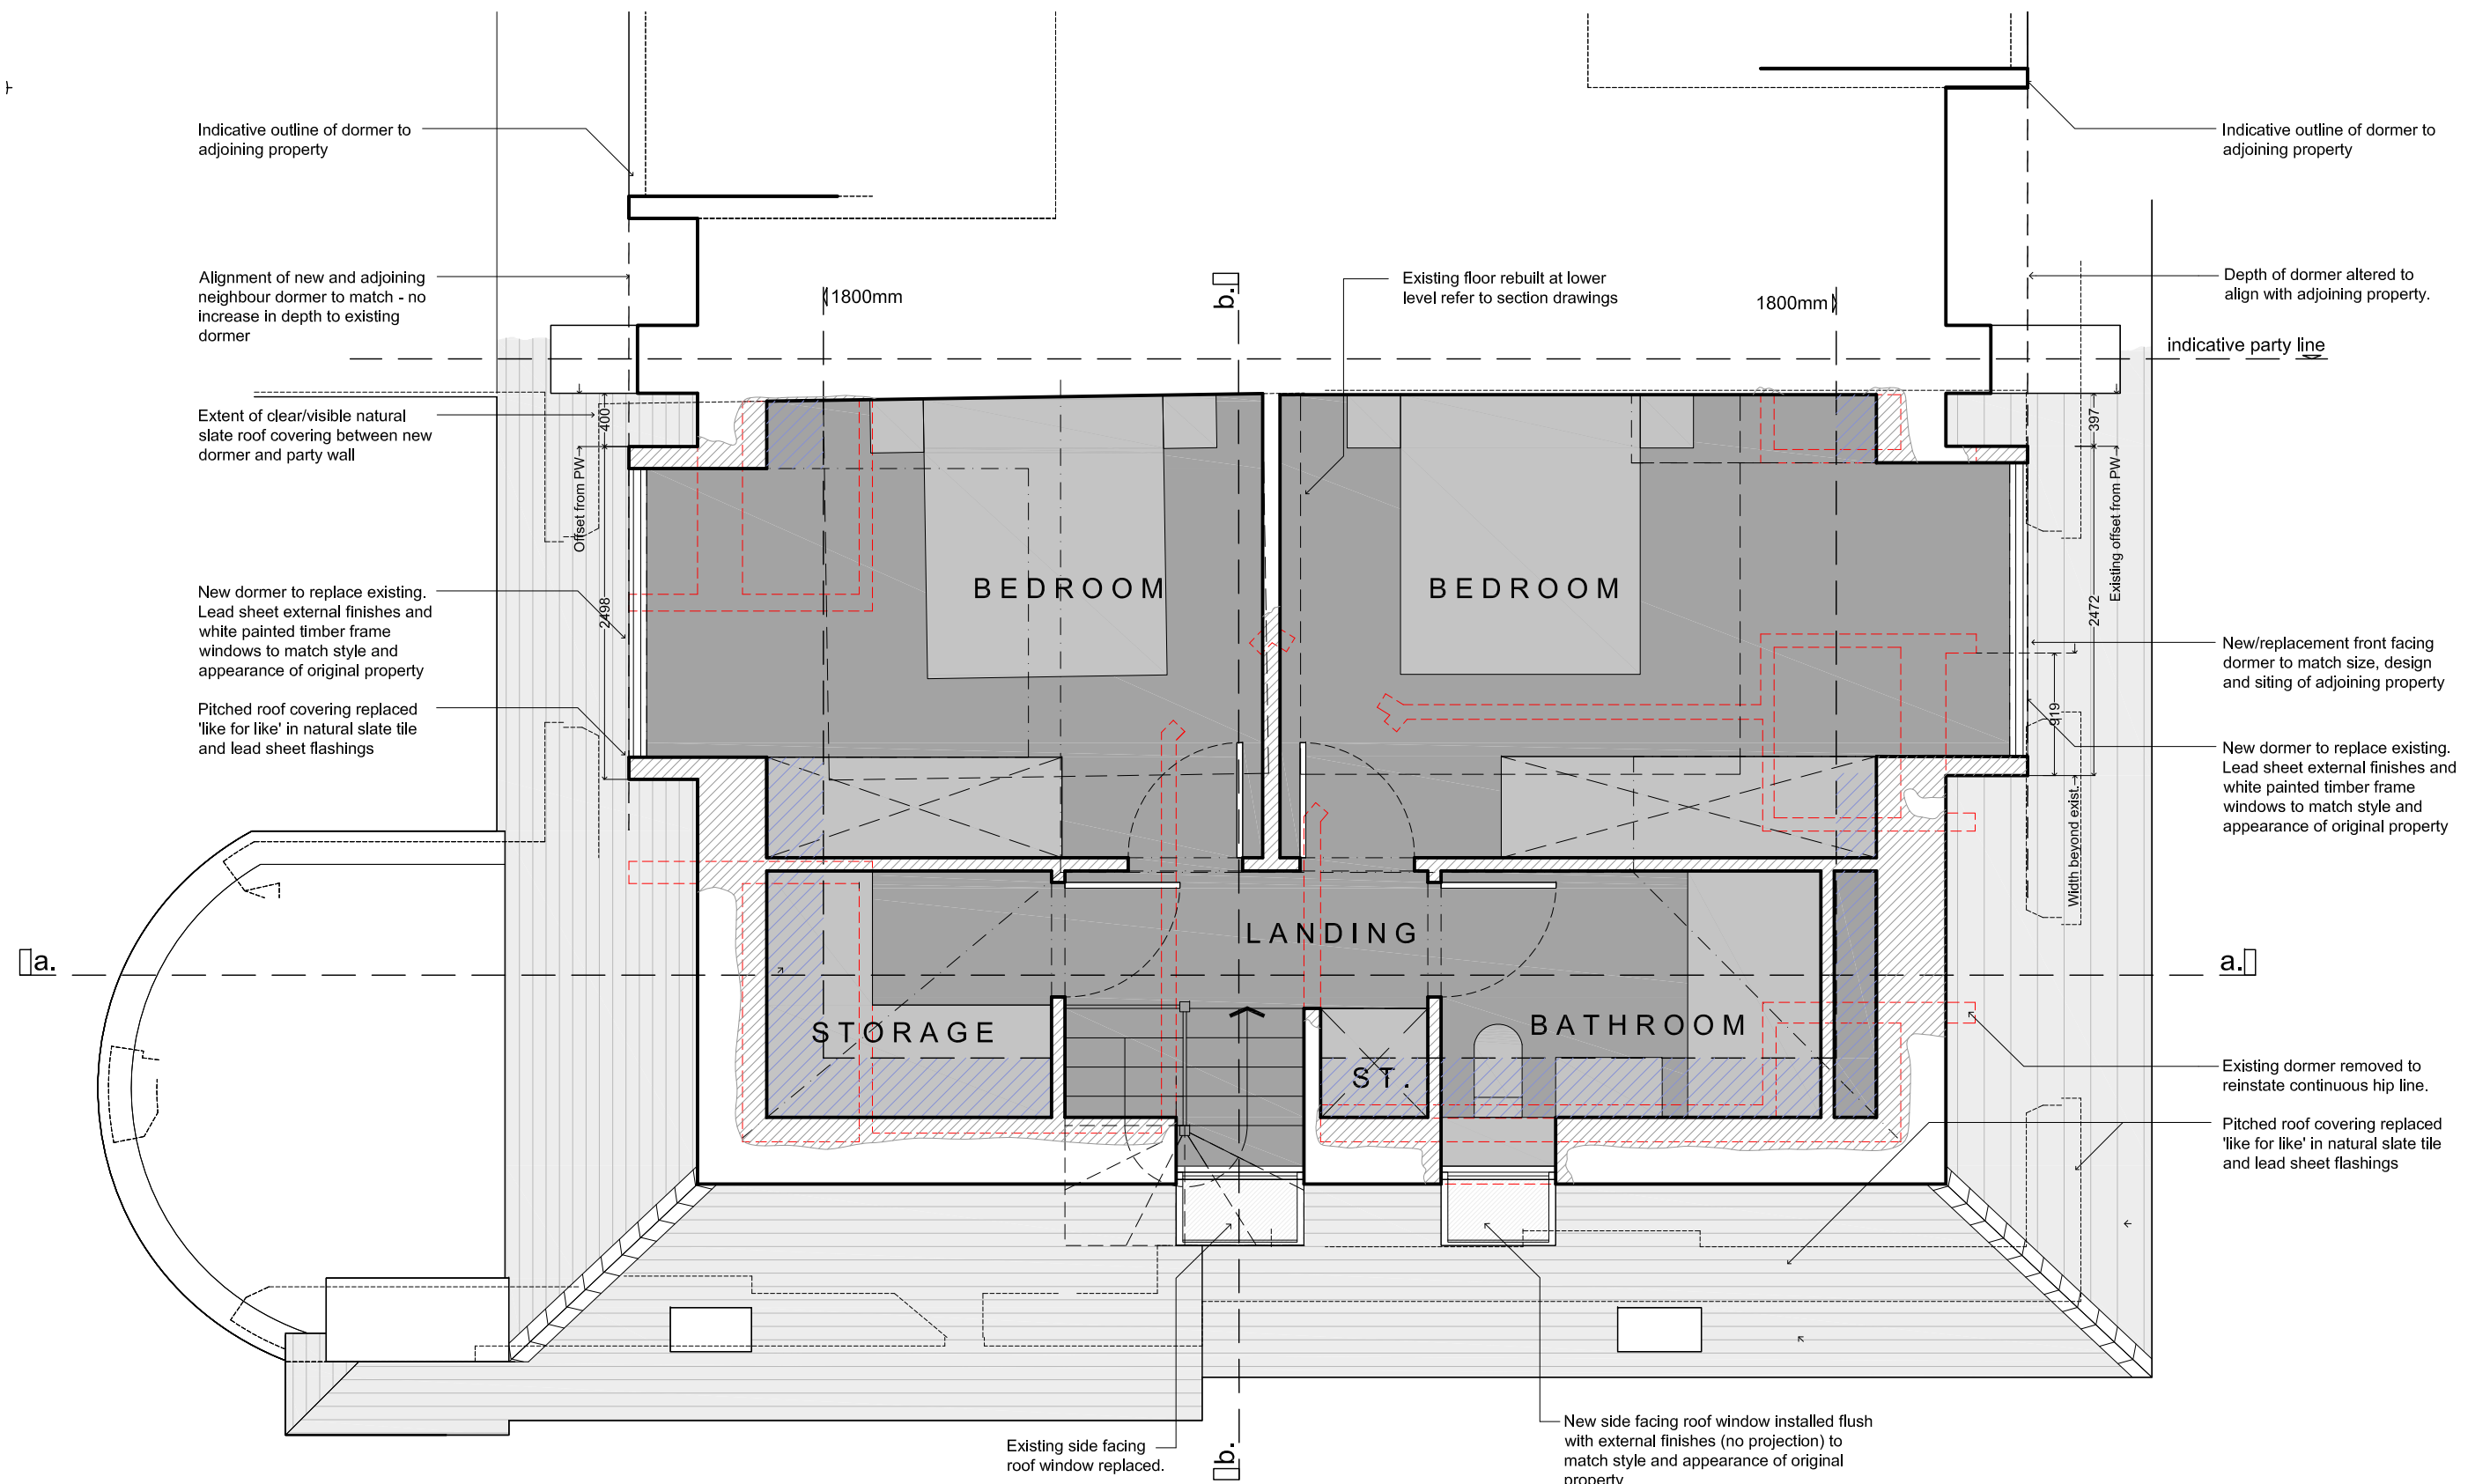

PROPOSED THIRD FLOOR PLAN

SCALE: 1:50@A3



REV	DATE	NOTE

General notes:

This is a 'planning' level of detail drawing. It must not be used for any other purpose and is subject to further detailed design. All dimensions subject to confirmation/checks on site.

Legend:

- Structure retained
- Structure removed
- New structure
- Line of indicative structure above
- Outline of surface above
- Area restricted to max 1.8m ceiling

GENERAL NOTES

This drawing has been prepared from survey information prepared by others and is for information purposes only. Do not scale from drawing, use figured dimension only. All dimensions must be checked on site prior to commencement of work. Report any discrepancies to the architect. This drawing is to be read in conjunction with all other issued information, including architect's and structural engineer's drawings and specifications. Copyright of Allen Architects Ltd.

DRAWING ISSUE
PLANNING

CLIENT
Mrs J Aldridge

PROJECT TITLE
Top Floor Flat
27 Belsize Square, London
NW3 4HU

DRAWING TITLE
Proposed Third Floor Plan

SCALE
1:50@A3

DATE
29.07.2024

DWG NO.
064A_313

DRAWN
Surveyor

CHECKED
-


REVISION
-





PROPOSED FRONT ELEVATION

SCALE: 1:200@A3

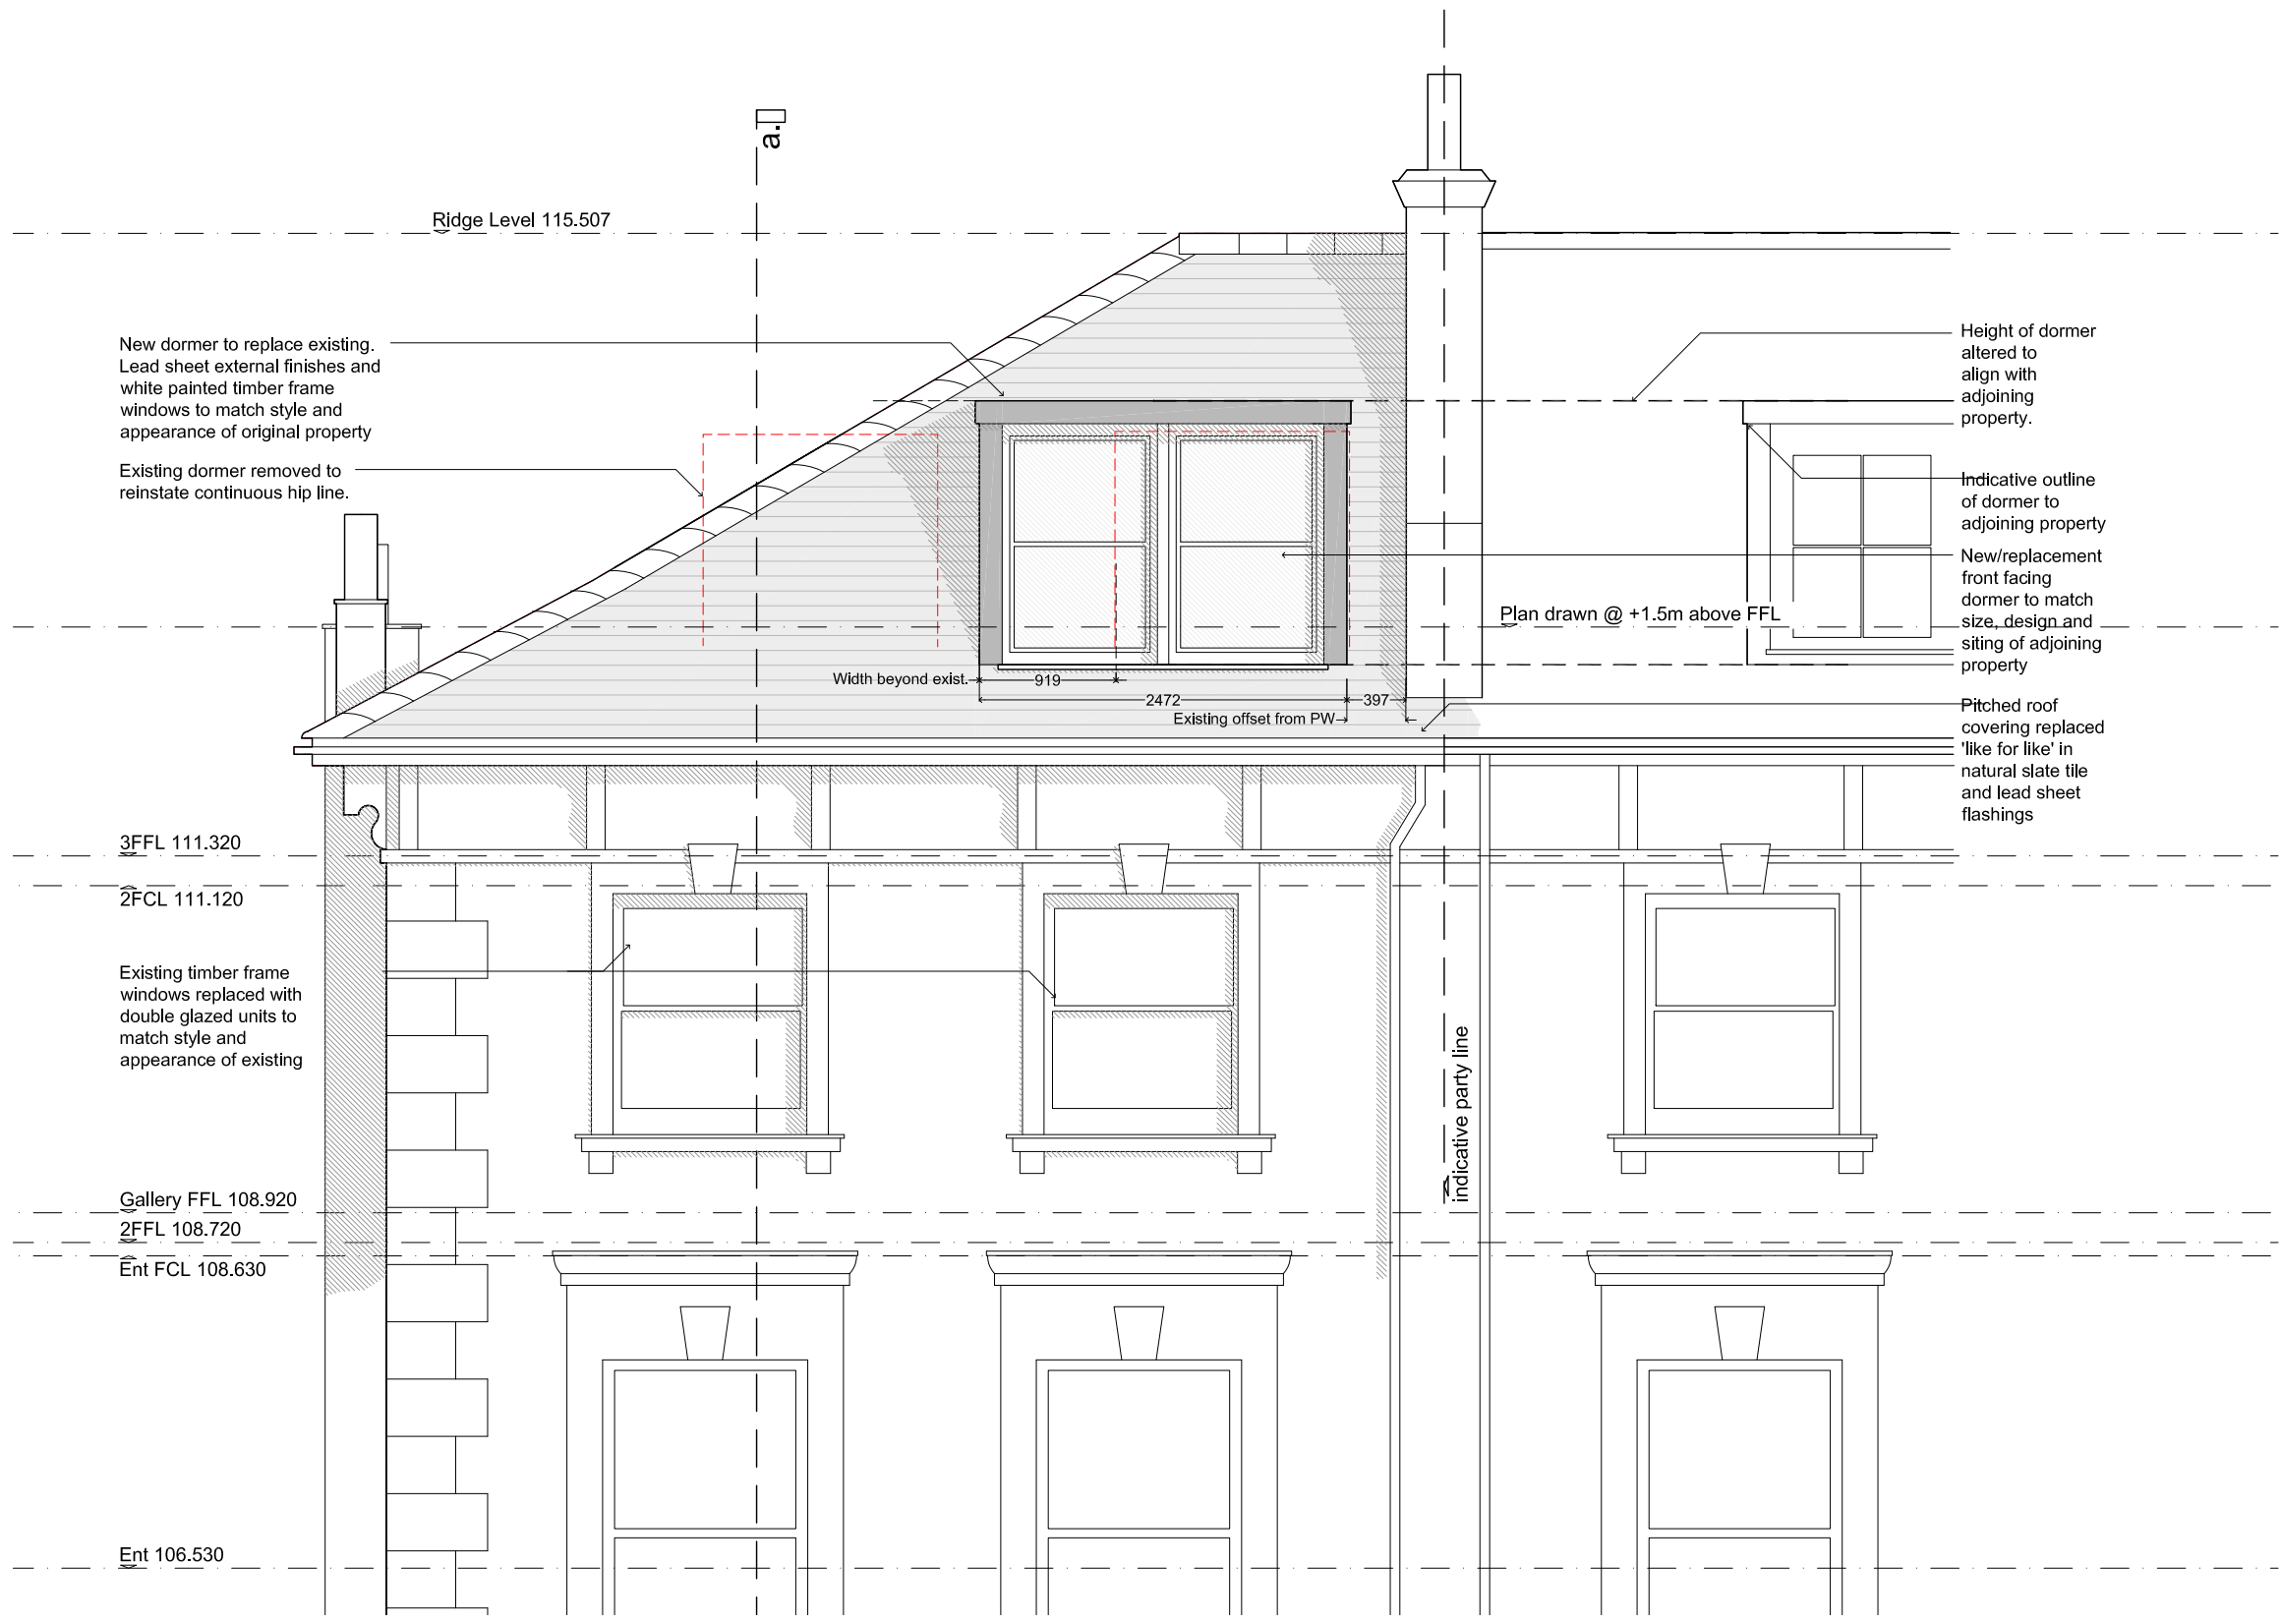

PROPOSED FRONT ELEVATION

SCALE: 1:50@A3



General notes:

This is a 'planning' level of detail drawing. It must not be used for any other purpose and is subject to further detailed design. All dimensions subject to confirmation/checks on site.

Legend:

- Structure retained
- Structure removed
- New structure
- Line of indicative structure above
- Outline of surface above
- Area restricted to max 1.8m ceiling

GENERAL NOTES
 This drawing has been prepared from survey information prepared by others and is for information purposes only. Do not scale from drawing, use figured dimension only. All dimensions must be checked on site prior to commencement of work. Report any discrepancies to the architect. This drawing is to be read in conjunction with all other issued information, including architect's and structural engineer's drawings and specifications. Copyright of Allen Architects Ltd.

DRAWING ISSUE
 PLANNING

CLIENT
 Mrs J Aldridge

PROJECT TITLE
 Top Floor Flat
 27 Belsize Square, London
 NW3 4HU

DRAWING TITLE
 Proposed Front Elevation

SCALE
 1:50@A3

DATE
 29.07.2024


DWG NO.
 064A_320

DRAWN
 JMA

CHECKED
 JMA

REVISION
 -


REV	DATE	NOTE

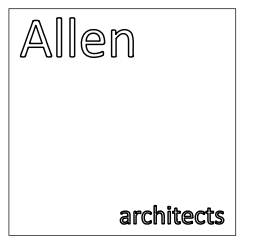



PROPOSED SIDE ELEVATION

SCALE: 1:200@A3

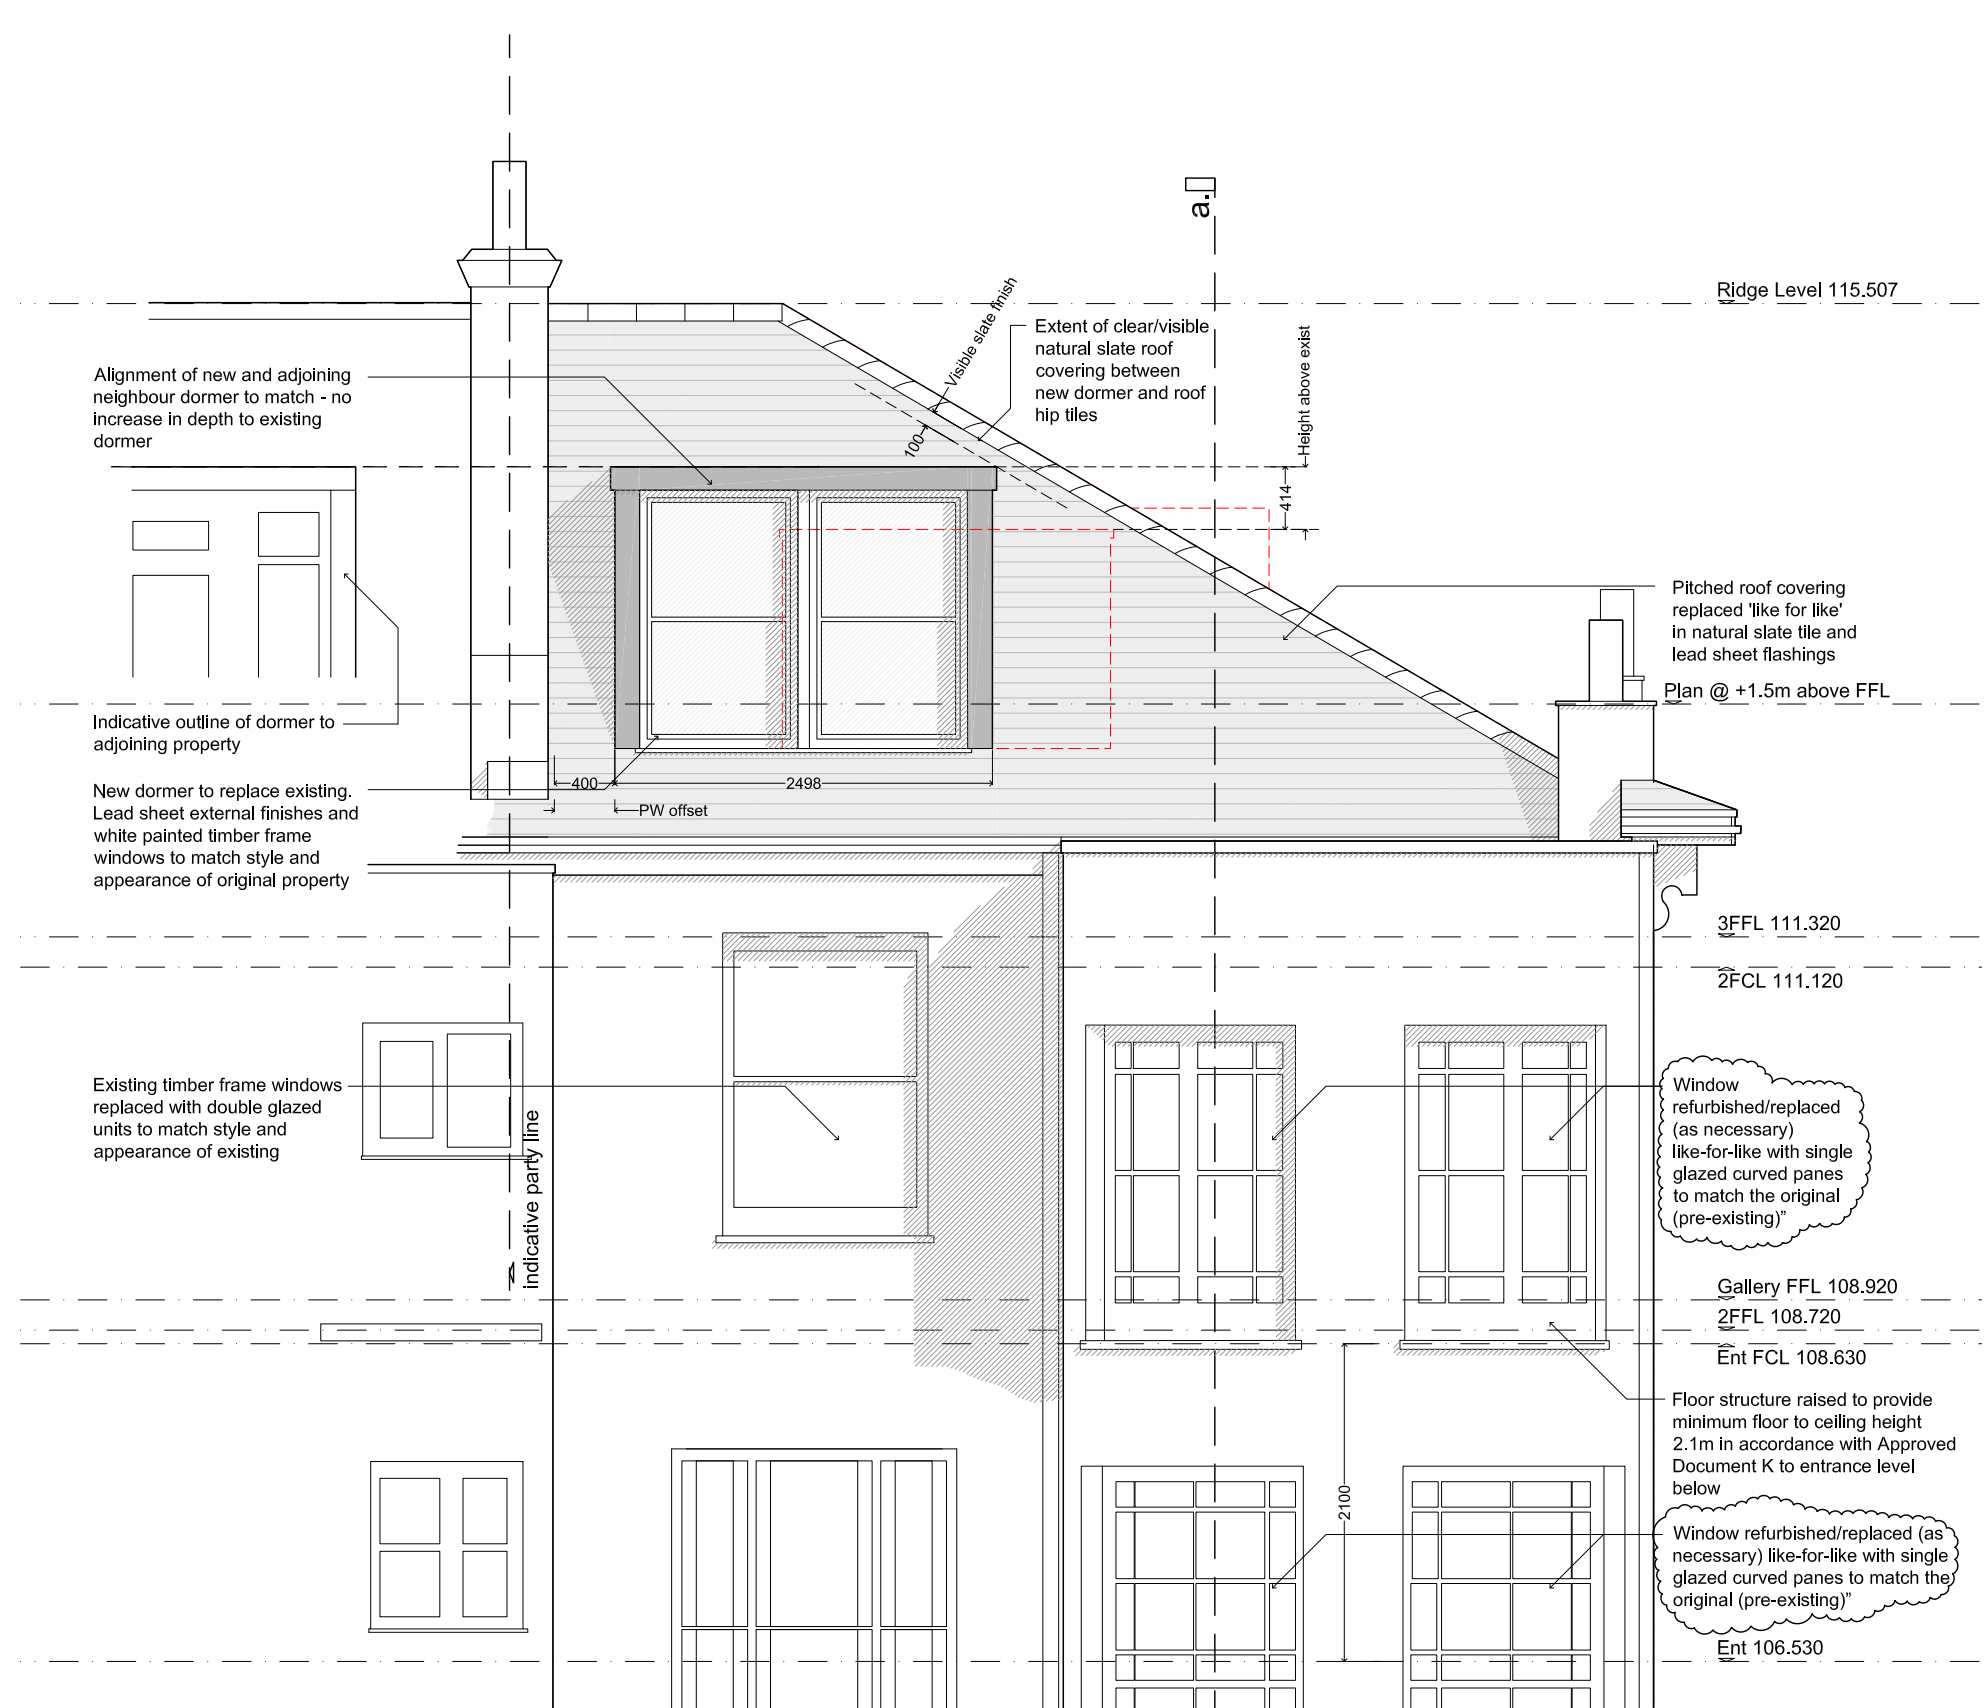

PROPOSED REAR ELEVATION

SCALE: 1:50@A3



General notes:

This is a 'planning' level of detail drawing. It must not be used for any other purpose and is subject to further detailed design. All dimensions subject to confirmation/checks on site.

Legend:


- Structure retained
- Structure removed
- New structure
- Line of indicative structure above
- Outline of surface above
- Area restricted to max 1.8m ceiling

GENERAL NOTES
 This drawing has been prepared from survey information prepared by others and is for information purposes only. Do not scale from drawing, use figured dimension only. All dimensions must be checked on site prior to commencement of work. Report any discrepancies to the architect. This drawing is to be read in conjunction with all other issued information, including architect's and structural engineer's drawings and specifications. Copyright of Allen Architects Ltd.

DRAWING ISSUE	
PLANNING	
CLIENT	
Mrs J Aldridge	
PROJECT TITLE	
Top Floor Flat	
27 Belsize Square, London	
NW3 4HU	


DRAWING TITLE	
Proposed Rear Elevation	
SCALE	
1:50@A3	
DATE	
29.07.2024	
DWG NO.	
064A_322	
DRAWN	JMA
CHECKED	JMA
REVISION	A

REV	DATE	NOTE
A	28.10.2024	Refer to "Revision Clouds"

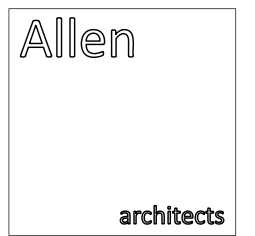



PROPOSED SIDE ELEVATION
SCALE: 1:200@A3

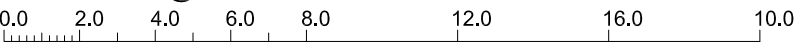

3FFL 111.320
2FCL 111.120
New side facing white painted timber frame casement window in altered opening.
Window refurbished/replaced (as necessary) like-for-like with single glazed curved panes to match the original (pre-existing)
Gallery FFL 108.920
2FFL 108.720
Ent FCL 108.630

Window refurbished/replaced (as necessary) like-for-like with single glazed curved panes to match the original (pre-existing)
Ent 106.530

PROPOSED SIDE ELEVATION
SCALE: 1:50@A3



A	28.10.2024	Refer to "Revision Clouds"
REV	DATE	NOTE

General notes:

This is a 'planning' level of detail drawing. It must not be used for any other purpose and is subject to further detailed design. All dimensions subject to confirmation/checks on site.

Legend:

- Structure retained
- Structure removed
- New structure
- Line of indicative structure above
- Outline of surface above
- Area restricted to max 1.8m ceiling

GENERAL NOTES
This drawing has been prepared from survey information prepared by others and is for information purposes only. Do not scale from drawing, use figured dimension only. All dimensions must be checked on site prior to commencement of work. Report any discrepancies to the architect. This drawing is to be read in conjunction with all other issued information, including architect's and structural engineer's drawings and specifications, Copyright of Allen Architects Ltd.

DRAWING ISSUE
PLANNING

CLIENT
Mrs J Aldridge

PROJECT TITLE
Top Floor Flat
27 Belsize Square, London
NW3 4HU

DRAWING TITLE
Proposed Side Elevation

SCALE
1:50@A3


DATE
29.07.2024


DWG NO.
064A_322

DRAWN
JMA

CHECKED
JMA

REVISION
A

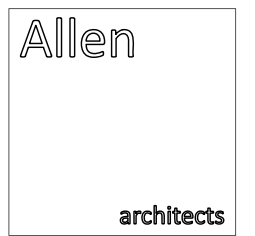

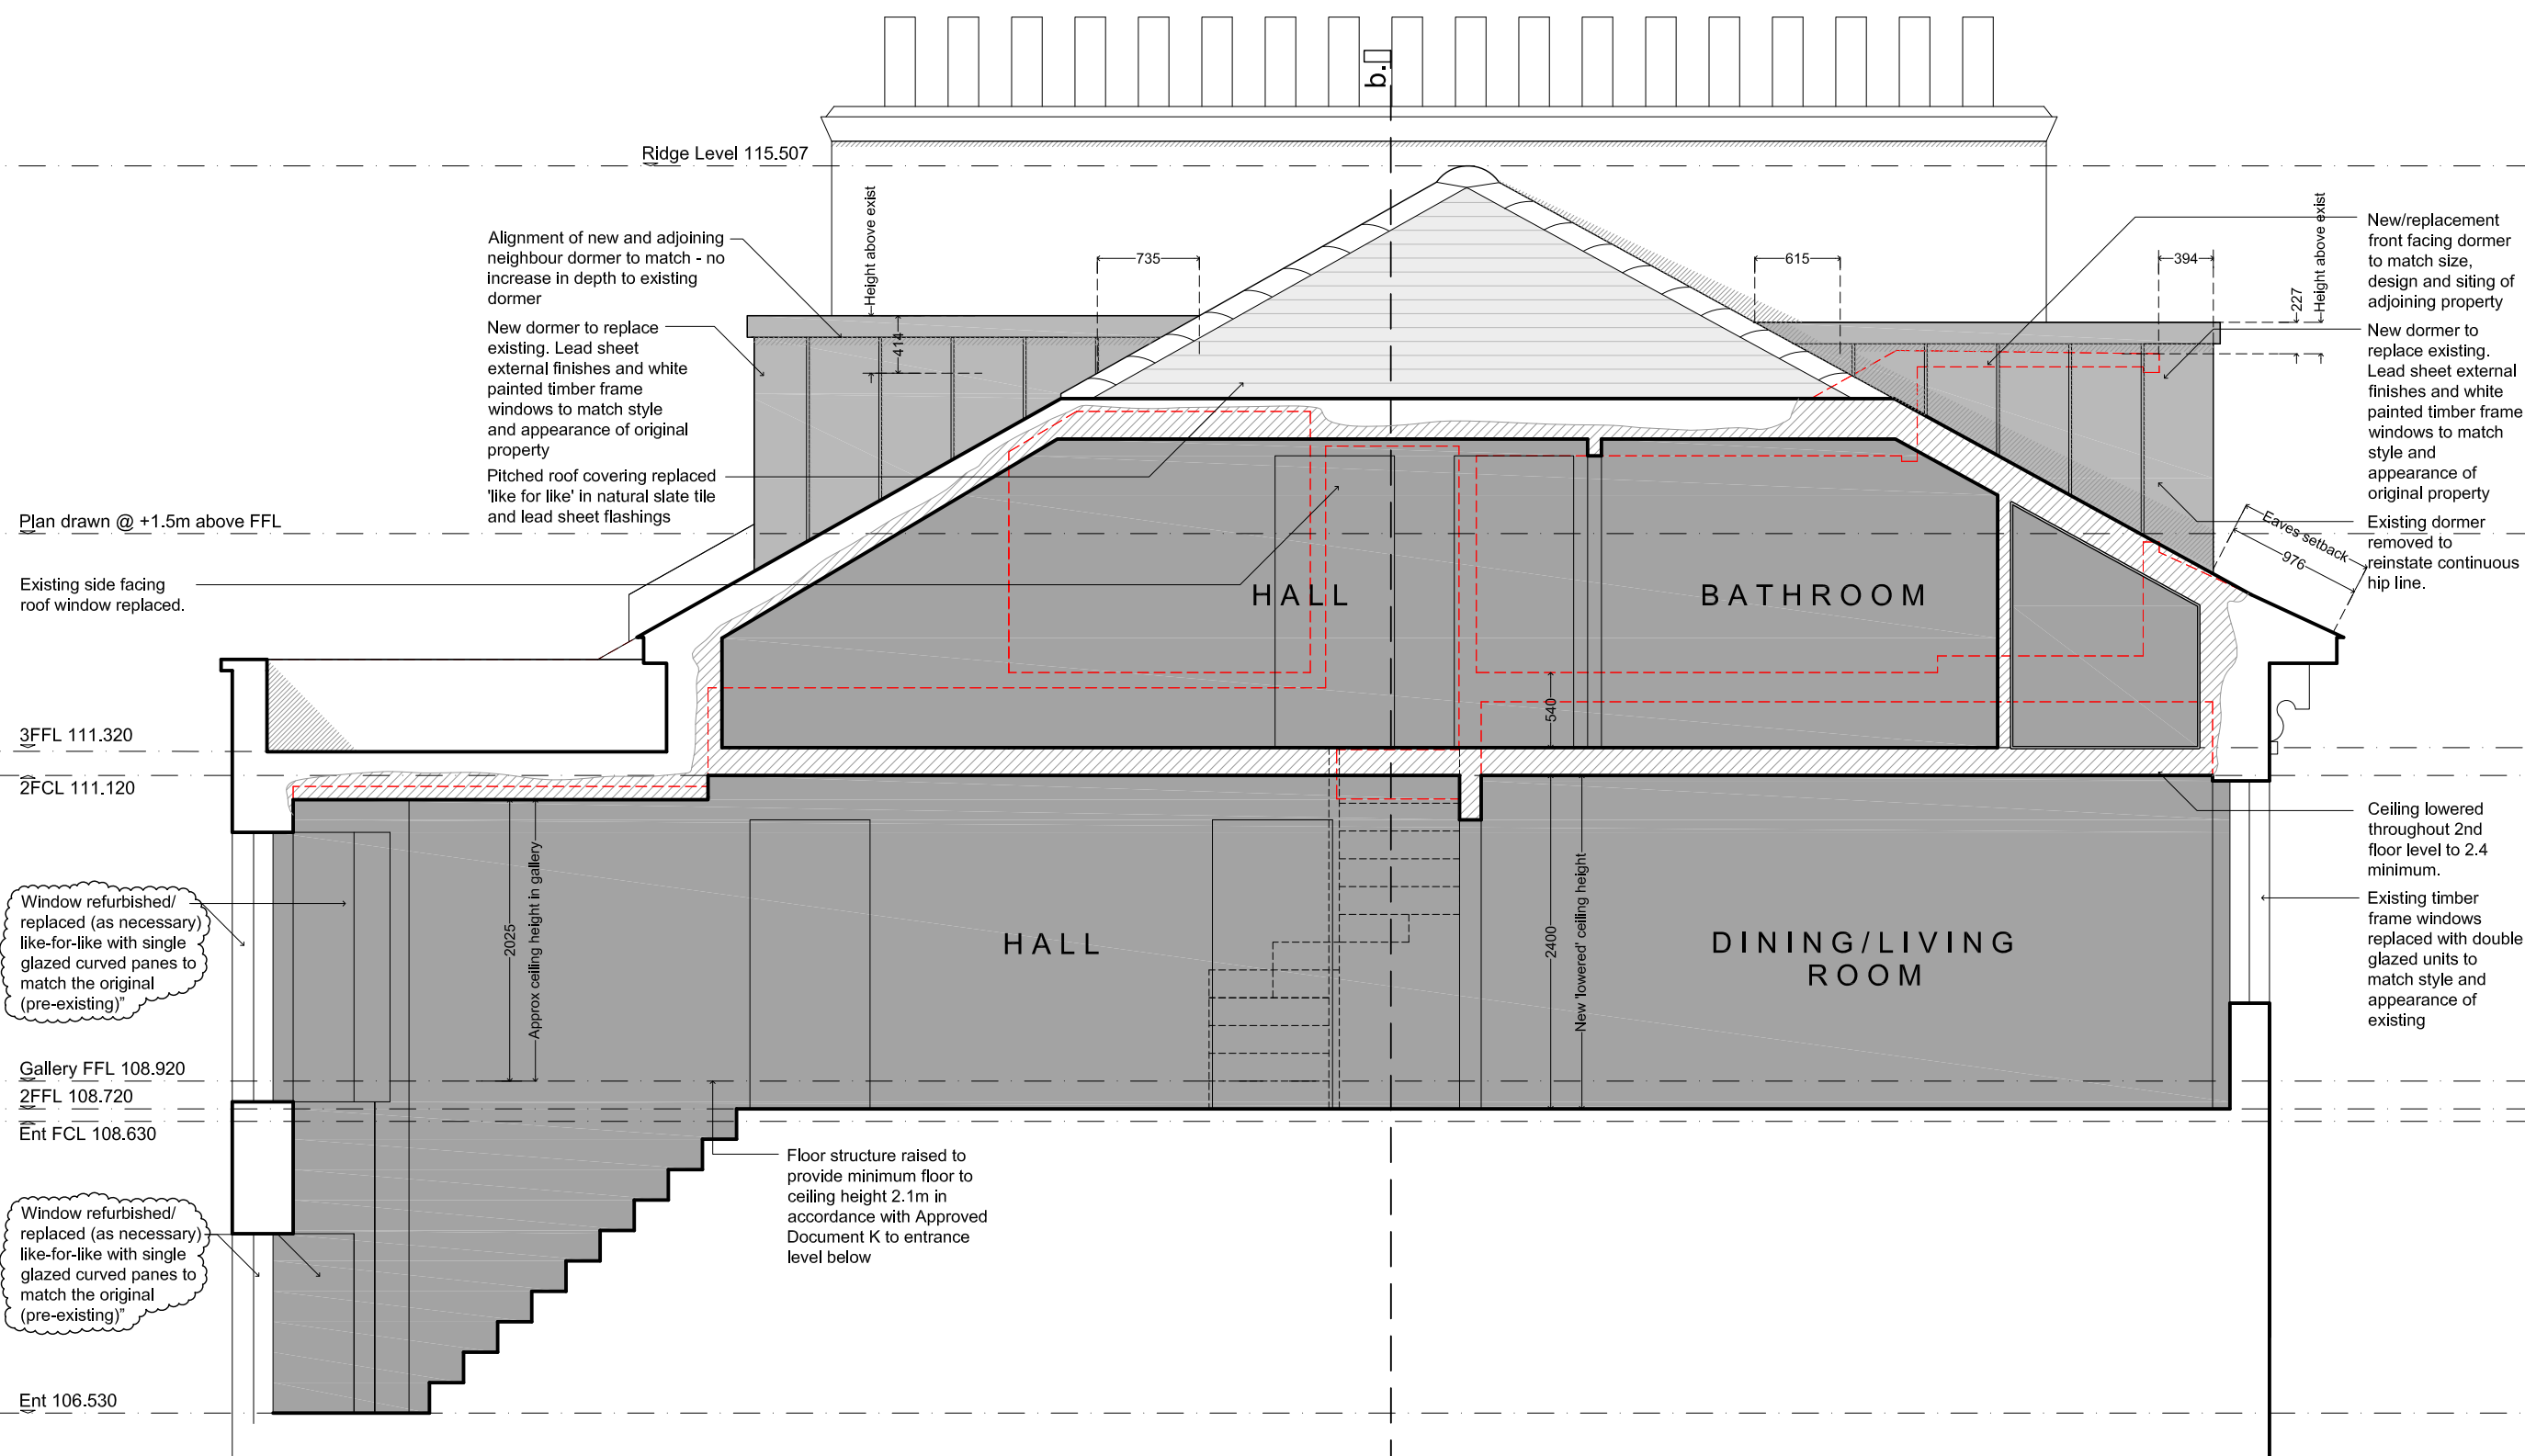

PROPOSED SECTION A - A
 SCALE: 1:50@A3

REV	DATE	NOTE
A	28.10.2024	Refer to "Revision Clouds"

General notes:

This is a 'planning' level of detail drawing. It must not be used for any other purpose and is subject to further detailed design. All dimensions subject to confirmation/checks on site.

Legend:

- Structure retained
- Structure removed
- New structure
- Line of indicative structure above
- Outline of surface above
- Area restricted to max 1.8m ceiling

GENERAL NOTES

This drawing has been prepared from survey information prepared by others and is for information purposes only. Do not scale from drawing, use figured dimension only. All dimensions must be checked on site prior to commencement of work. Report any discrepancies to the architect. This drawing is to be read in conjunction with all other issued information, including architect's and structural engineer's drawings and specifications, Copyright of Allen Architects Ltd.

DRAWING ISSUE
 PLANNING

CLIENT
 Mrs J Aldridge

PROJECT TITLE
 Top Floor Flat
 27 Belsize Square, London
 NW3 4HU

DRAWING TITLE
 Proposed Section A - A

SCALE
 1:50@A3


DATE
 29.07.2024


DWG NO.
 064A_330

DRAWN
 JMA

CHECKED
 JMA

REVISION
 A

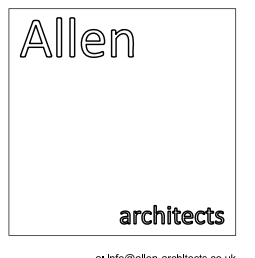

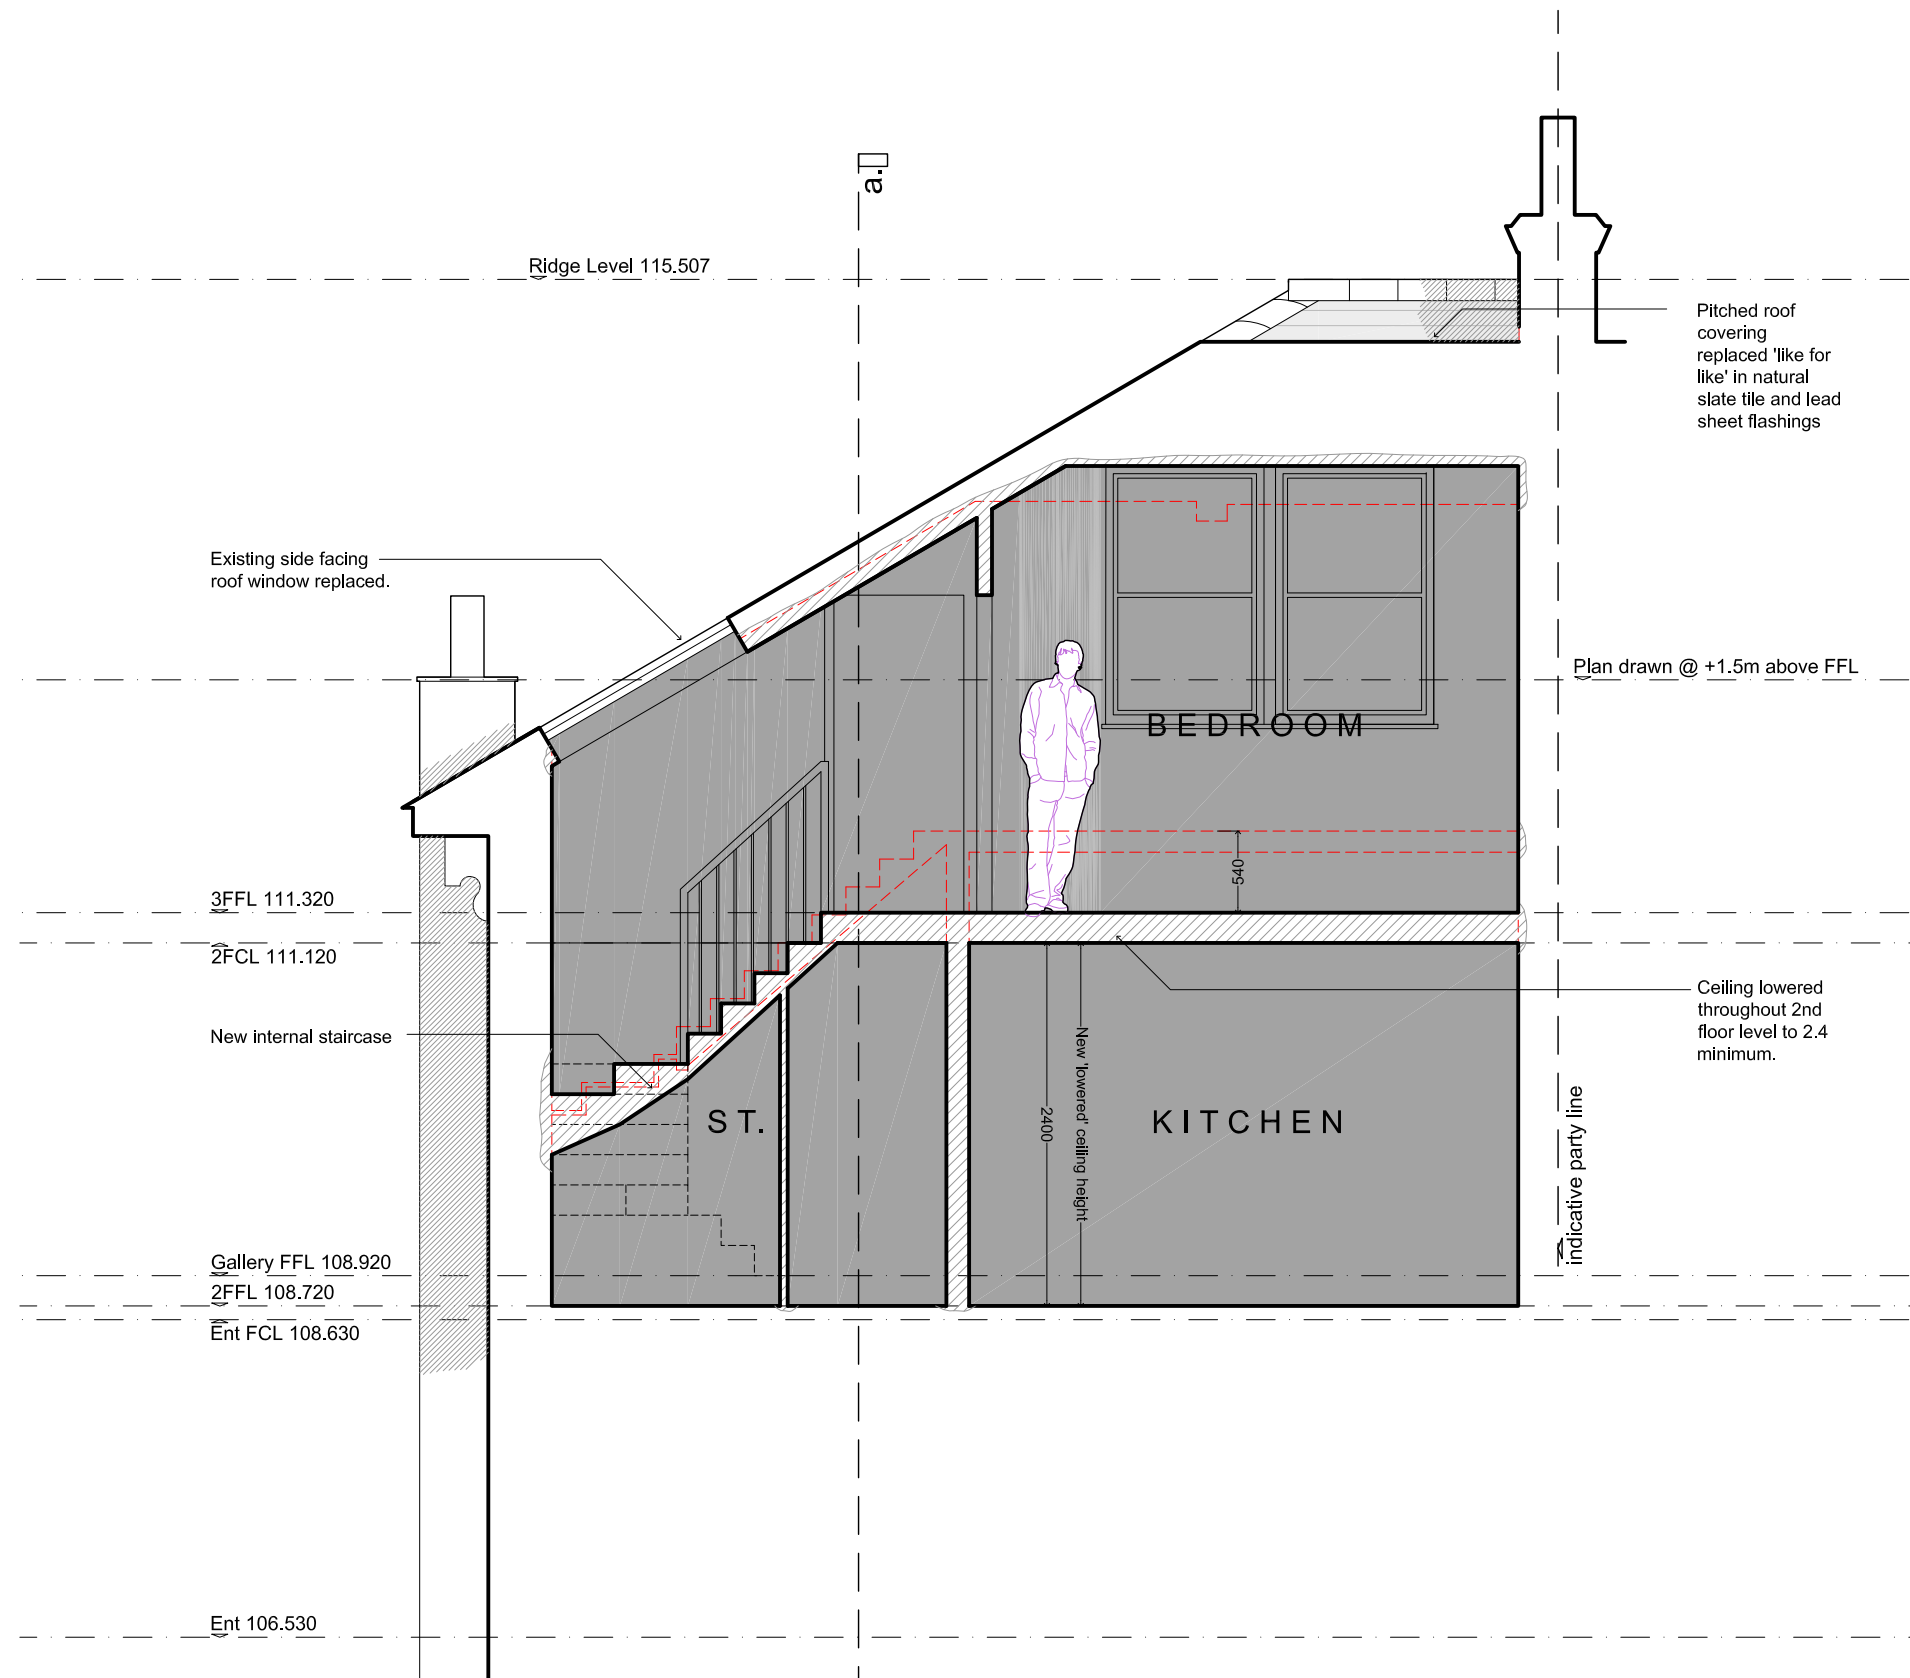

PROPOSED SECTION B - B

SCALE: 1:50@A3



REV	DATE	NOTE

General notes:

This is a 'planning' level of detail drawing. It must not be used for any other purpose and is subject to further detailed design. All dimensions subject to confirmation/checks on site.

Legend:

- Structure retained
- Structure removed
- New structure
- Line of indicative structure above
- Outline of surface above
- Area restricted to max 1.8m ceiling

GENERAL NOTES
 This drawing has been prepared from survey information prepared by others and is for information purposes only. Do not scale from drawing, use figured dimension only. All dimensions must be checked on site prior to commencement of work. Report any discrepancies to the architect. This drawing is to be read in conjunction with all other issued information, including architect's and structural engineer's drawings and specifications. Copyright of Allen Architects Ltd.

DRAWING ISSUE PLANNING	DRAWING TITLE Proposed Section B - B
CLIENT Mrs J Aldridge	SCALE 1:50@A3
PROJECT TITLE Top Floor Flat 27 Belsize Square, London NW3 4HU	DRAWN JMA
	DATE 29.07.2024
	CHECKED JMA
	DWG NO. 064A_331
	REVISION -

Allen

architects

e: info@allen-architects.co.uk