


Typical boundary wall detail as approval Ref: 2021/6174/P and drawing

1179-10 Proposed railings RevA.

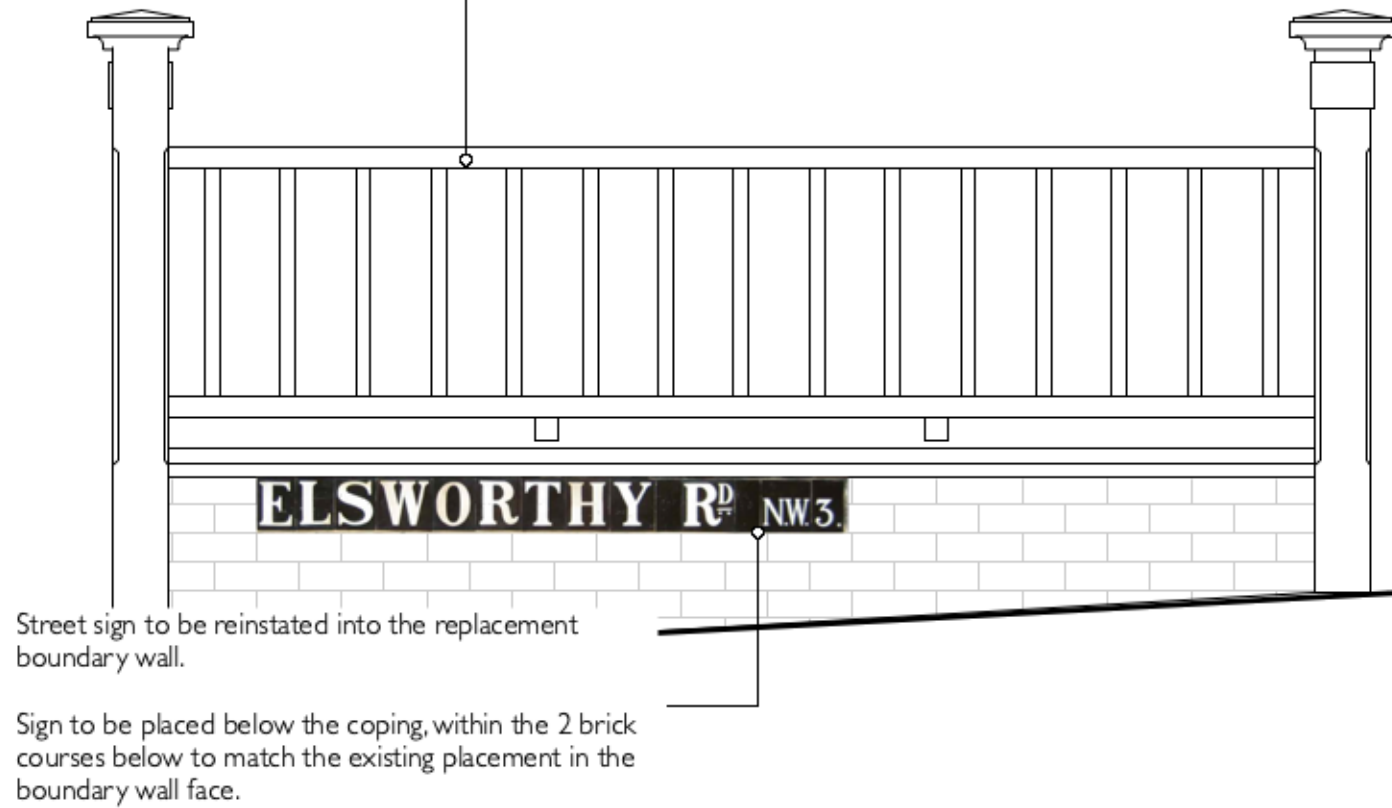


Street sign to be reinstated into the replacement boundary wall.

Sign to be placed below the coping, within the 2 brick courses below to match the existing placement in the boundary wall face.

TYPICAL WALL DETAIL - WITH STREET SIGN
Showing placement of the street sign using Elsworthy Road as an example.

1:20 @A3 0 200 700 1200 mm

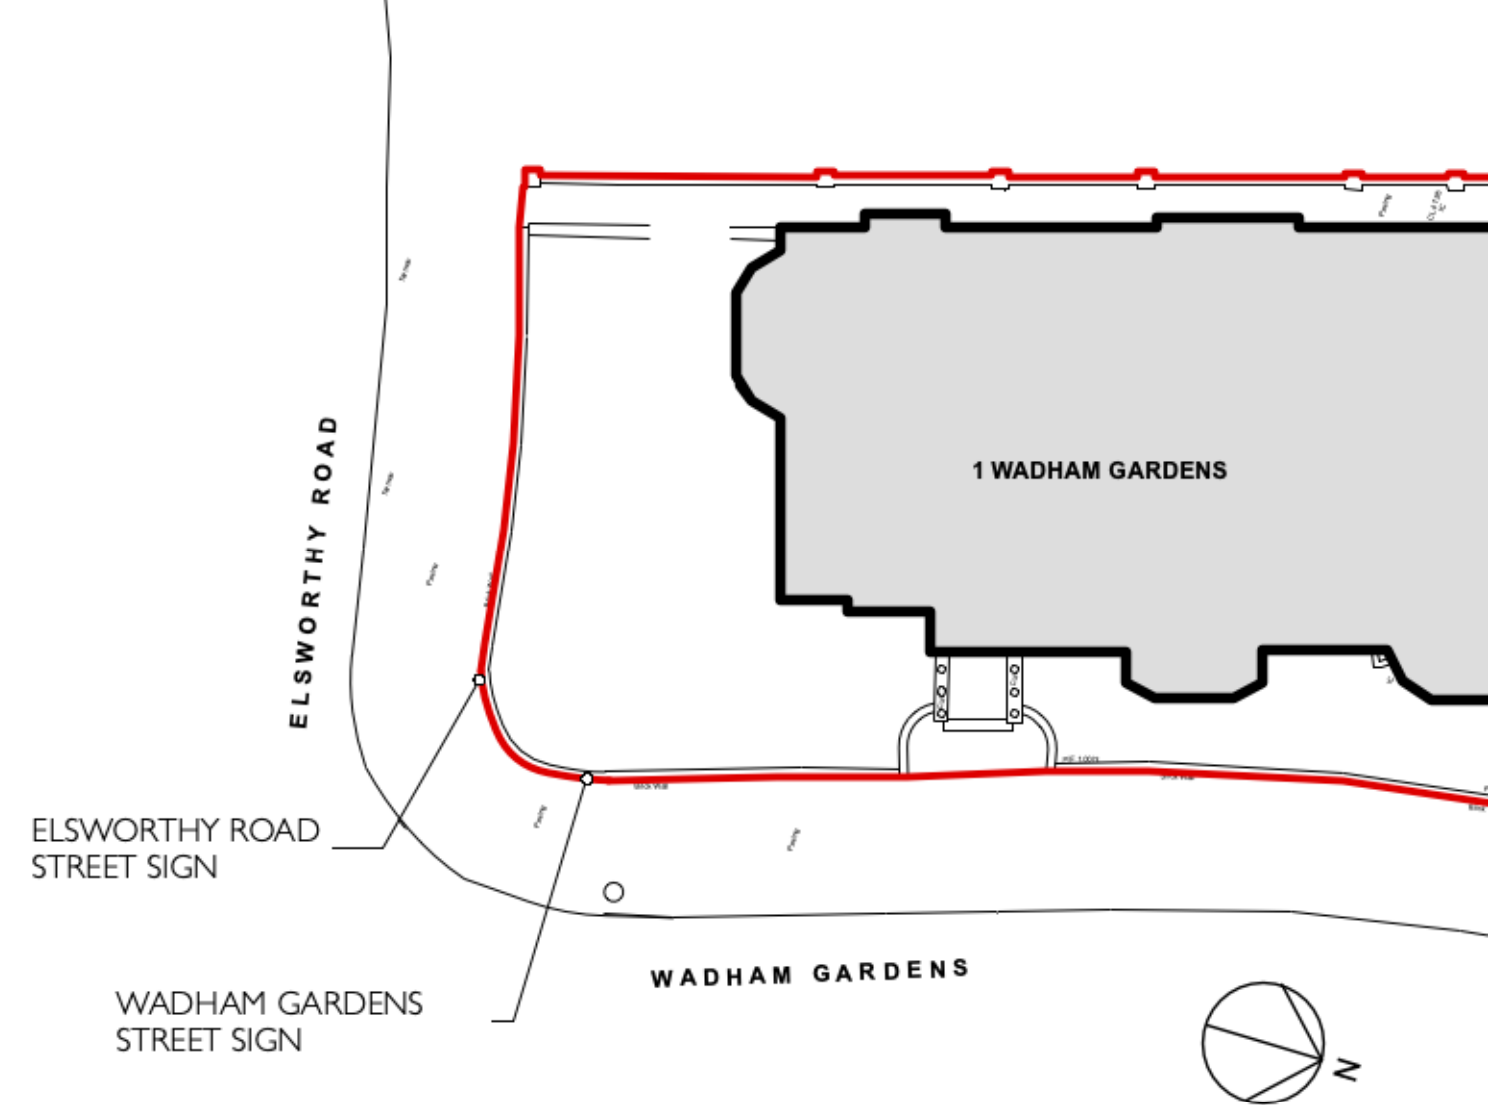

ELSWORTHY ROAD STREET SIGN

WADHAM GARDENS STREET SIGN

PARTIAL SITE PLAN -
Showing approximate location of street signs

1:200 @A3. 0 2 3 4 5M



SITE PHOTO D - View of the complete Elsworthy Road Street Sign that will be reinstated.

n.t.s



SITE PHOTO E - View of the Wadham Gardens Street Sign that will be salvaged & reinstated.

n.t.s



Unit 25, BASEPOINT
EVESHAM
WORCESTERSHIRE
WR11 1GP
t : 020 7328 2576
Email: info@hubarchitects.co.uk

All dimensions are to be checked on site before commencement of works.
All sizes and dimensions to any structural elements are indicative only. See structural engineer's drawings for actual sizes/dimensions.
Size of and dimensions to any service elements are indicative only.
See service engineer's drawings for actual sizes/dimensions.
This drawing to be read in conjunction with all relevant Architect's drawings, specifications and other consultant information.

Rev.	Date.	Description.	Initial.

CONDITION 4B

Project: 1 Wadham Gardens, London, NW3 3DN.	Drawing: Street Sign - Typical Detail & Site Plan
Scale: 1:200, 1:20 & n.t.s @A3	DWG: 1179 - PL-COND-4B-101
Date: July 2024	Revision: /