

1 Proposed Ground Floor Plan  
Scale: 1:50



33 HILLFIELD ROAD, NW6 1QD


PROPOSED GROUND FLOOR

PROJECT	33 Hillfield Road		
ADDRESS	33 Hillfield Road, NW6 1QD		
CLIENT	Fiona Jackson		
AUTHOR	JA		
DATE	08.01.2024	SCALE	1:50 @ A1
DRAWING	227-PL02-100-04		

ARCHITECTURE  
DESIGN  
MUTINY

(T.F) 07951 248 528  
mutiny-architecture.com

INFORMATION			
ROOM STACKING - REAR EXTENSION	JA	01.10.24	01
EXPLORED TO BOUNDARY	JA	10.05.24	01
DESCRIPTION	BY	DATE	REV
This drawing is the copyright of Mutiny Architecture Ltd. Not to be reproduced, retained or disclosed to any unauthorised person either wholly or in part without written permission.			

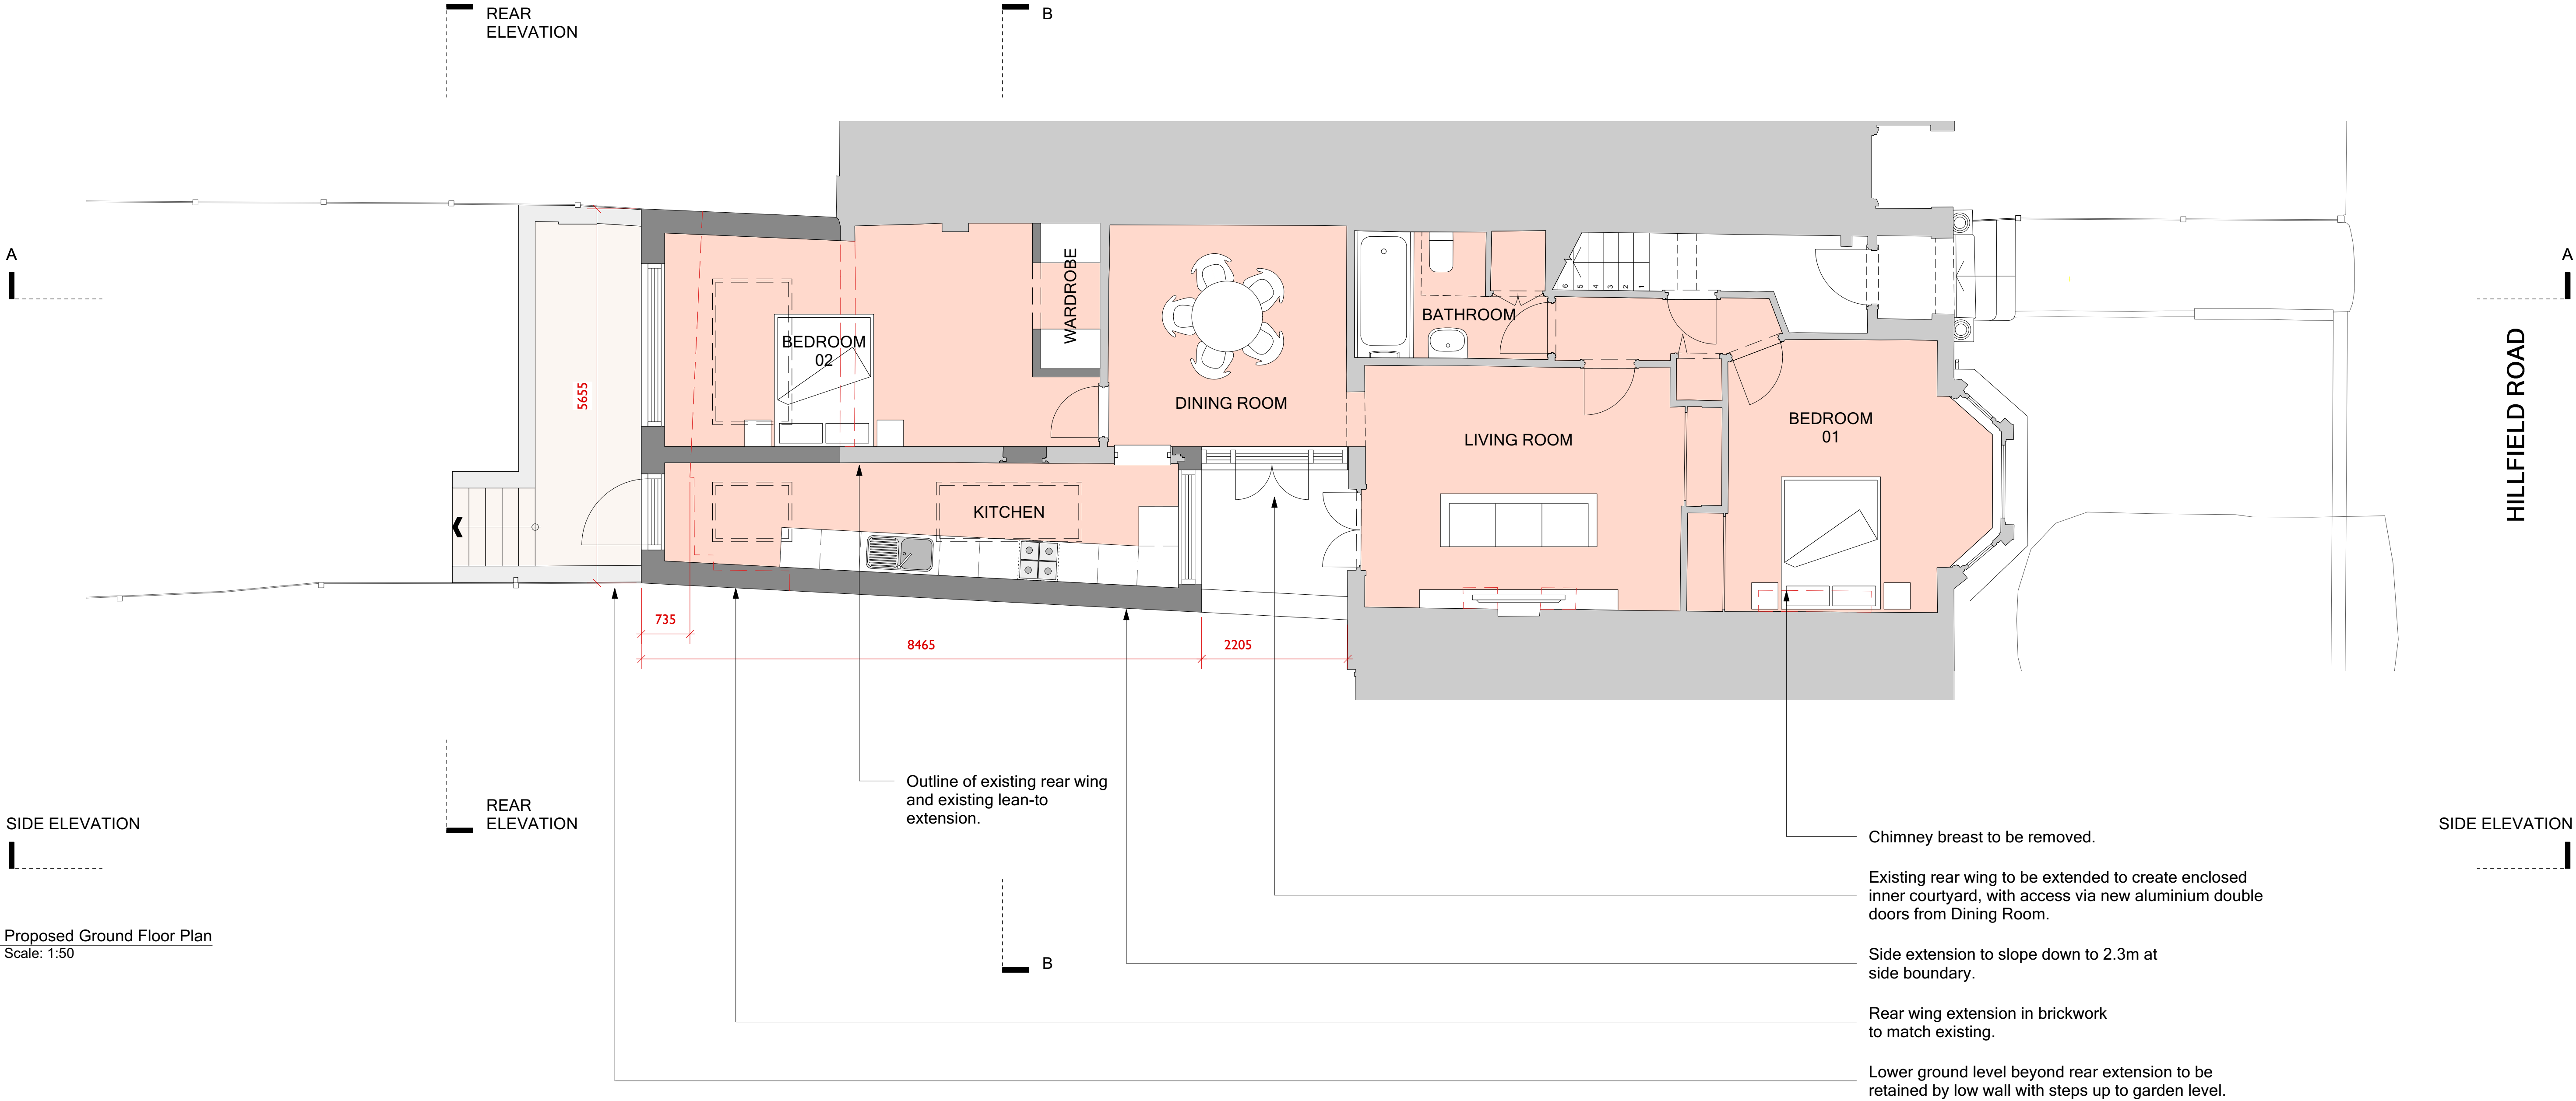

A

SIDE ELEVATION

REAR ELEVATION

REAR ELEVATION

A

HILLFIELD ROAD

SIDE ELEVATION

FIRST FLOOR FLAT NOT  
PART OF APPLICATION

Glazed skylight within flat roof.  
Flat roof within parapet wall.

Existing rear wing to be extended to create enclosed  
inner courtyard, with access via new aluminium double  
doors from Dining Room.

Side extension to slope down to 2.3m at  
side boundary.

Glazed skylights within  
pitched roof.

5655

8465

2205

1 Proposed First Floor Plan  
Scale: 1:50

PROPOSED

Do not scale. Use figured dimensions only.  
All dimensions to be checked on site.  
All drawings to be read in conjunction with  
the Structural Engineer's drawings.



33 HILLFIELD ROAD, NW6 1QD

PROPOSED FIRST FLOOR

PROJECT	33 Hillfield Road		
ADDRESS	33 Hillfield Road, NW6 1QD		
CLIENT	Fiona Jackson		
AUTHOR	JA		
DATE	08.01.2024	SCALE	1:50 @ A1
DRAWING	227-PL02-101-02		


ARCHITECTURE  
DESIGN  
MUTINY

(T.F) 07951 248 528  
mutiny-architecture.com


INFORMATION

ROOM STACKING	JA	01 10 11 01	
EXPLORED TO BOUNDARY	JA	10 01 11 01	
DESCRIPTION	BY	DATE	REV

This drawing is the copyright of Mutiny Architecture Ltd. Not to be reproduced, retained or disclosed to any unauthorised person either wholly or in part without written permission.

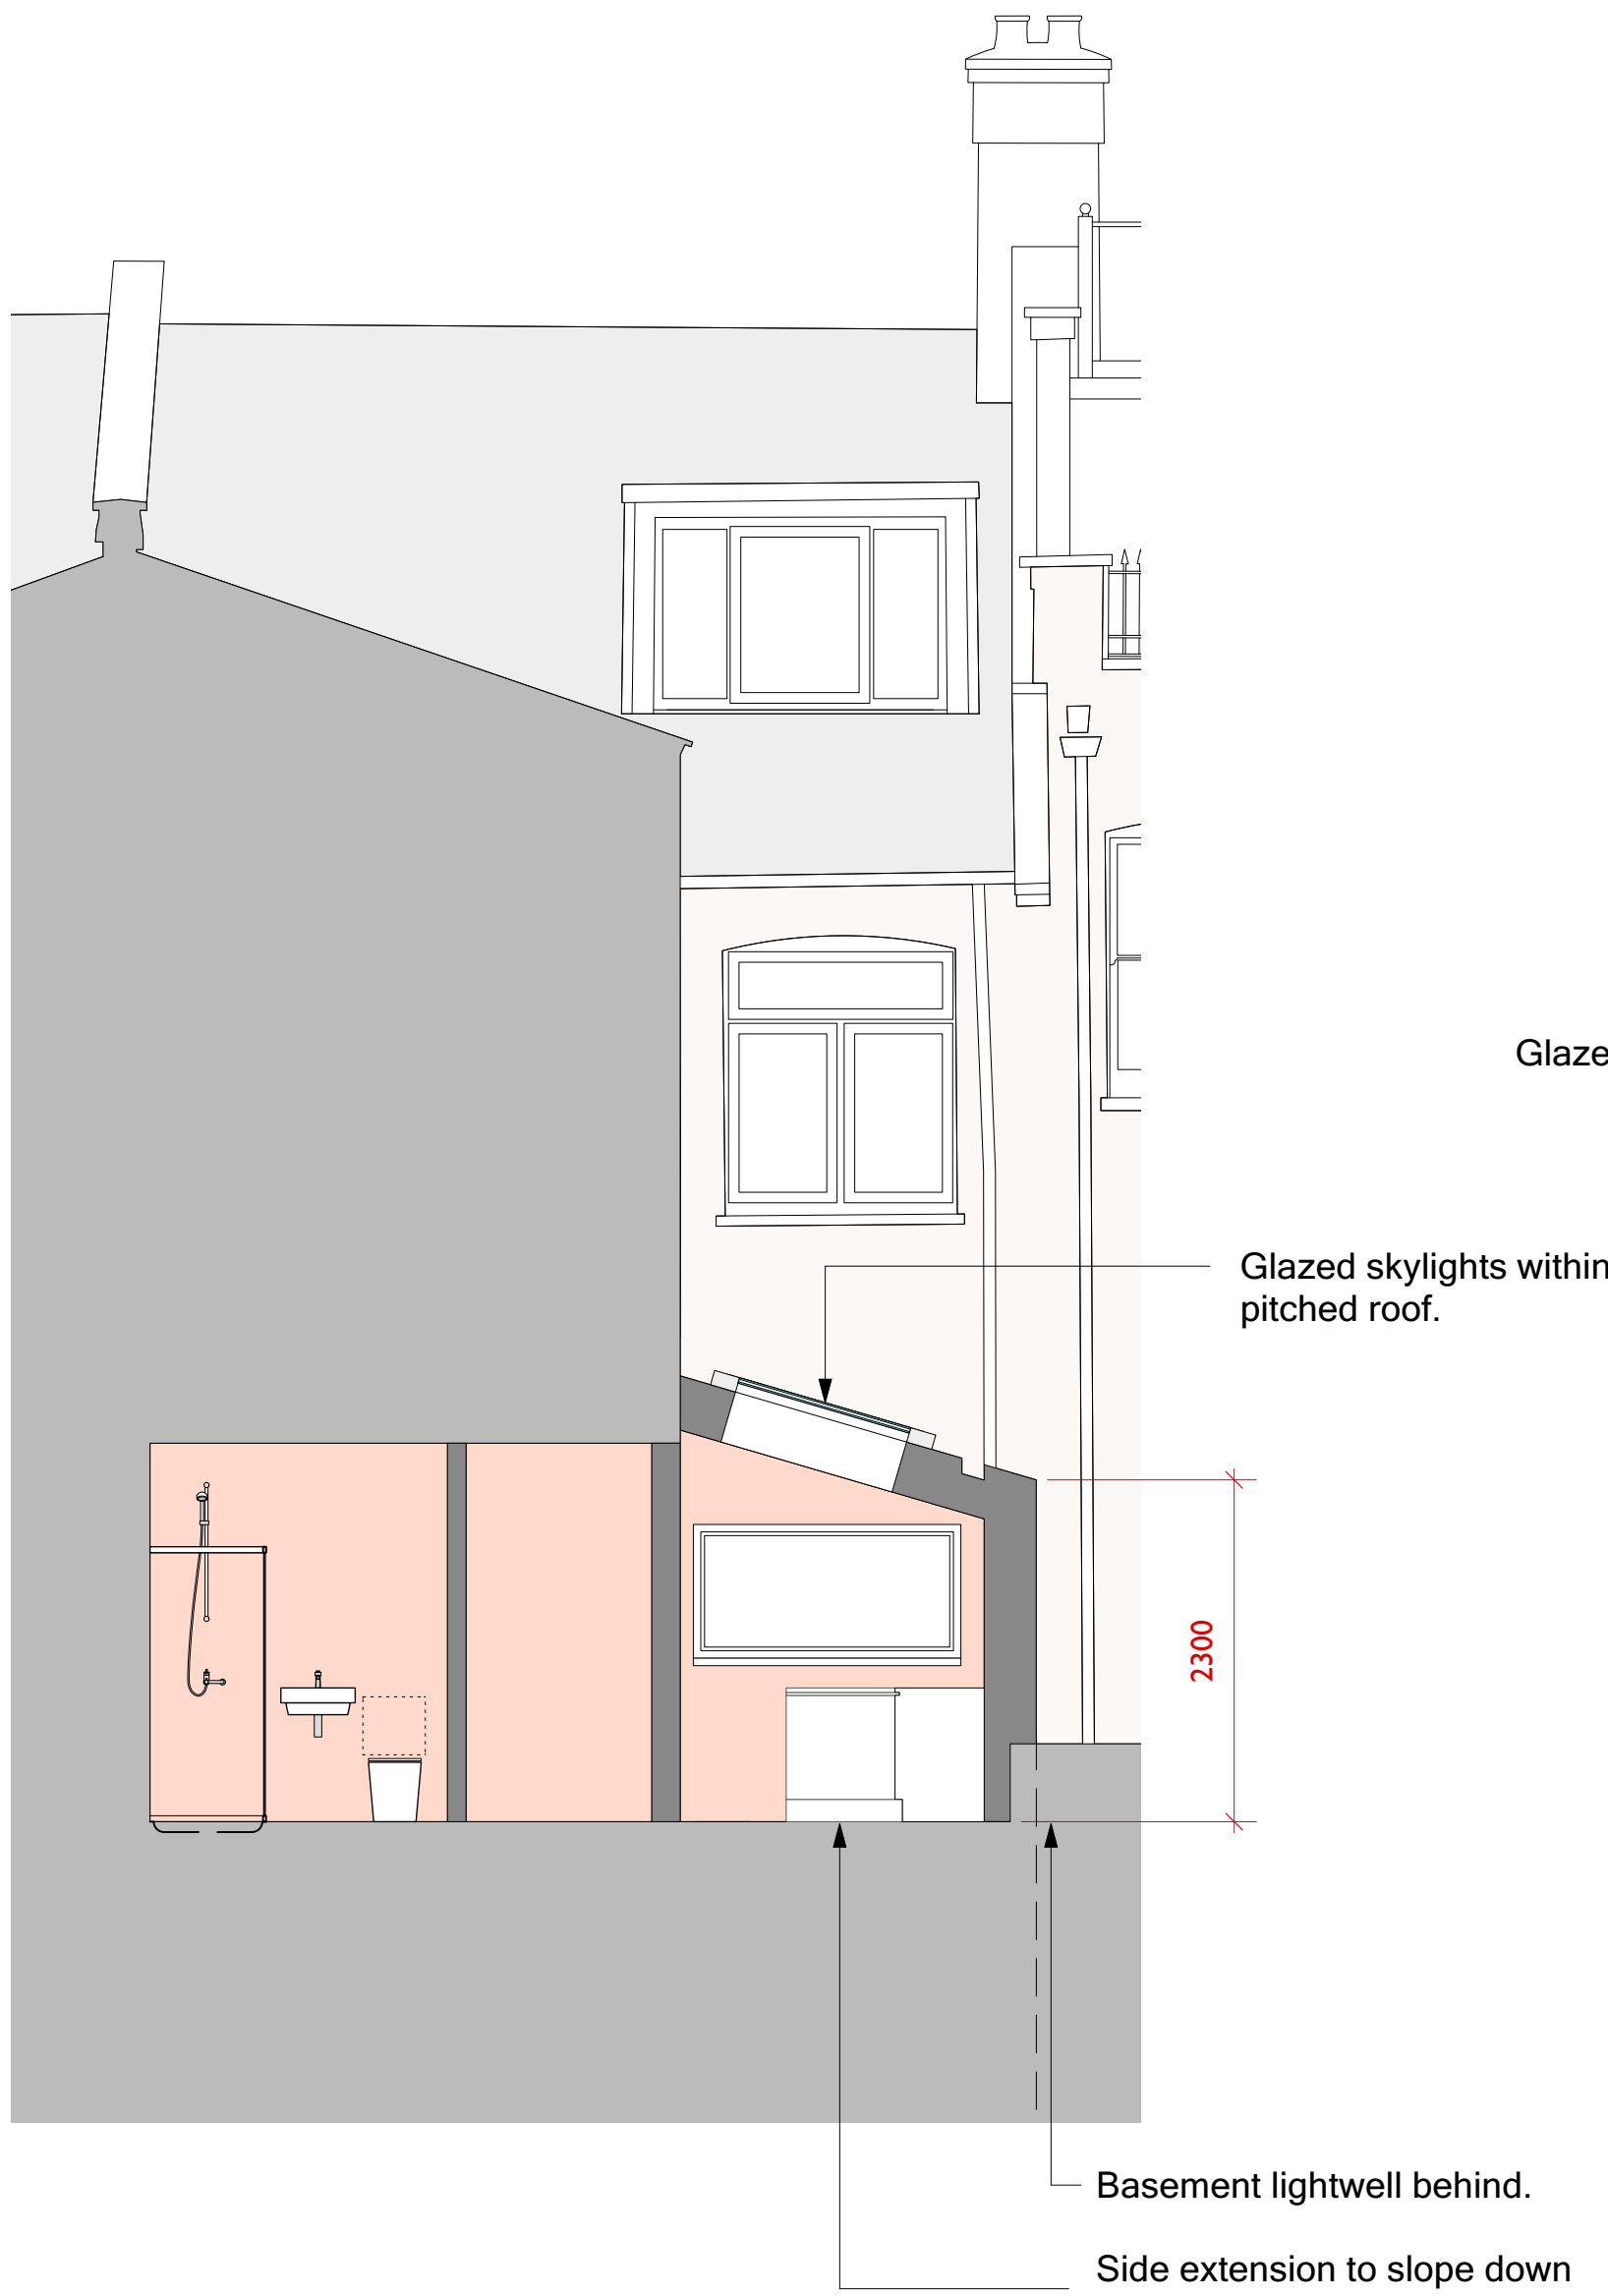

1 Proposed Section BB  
Scale: 1:50

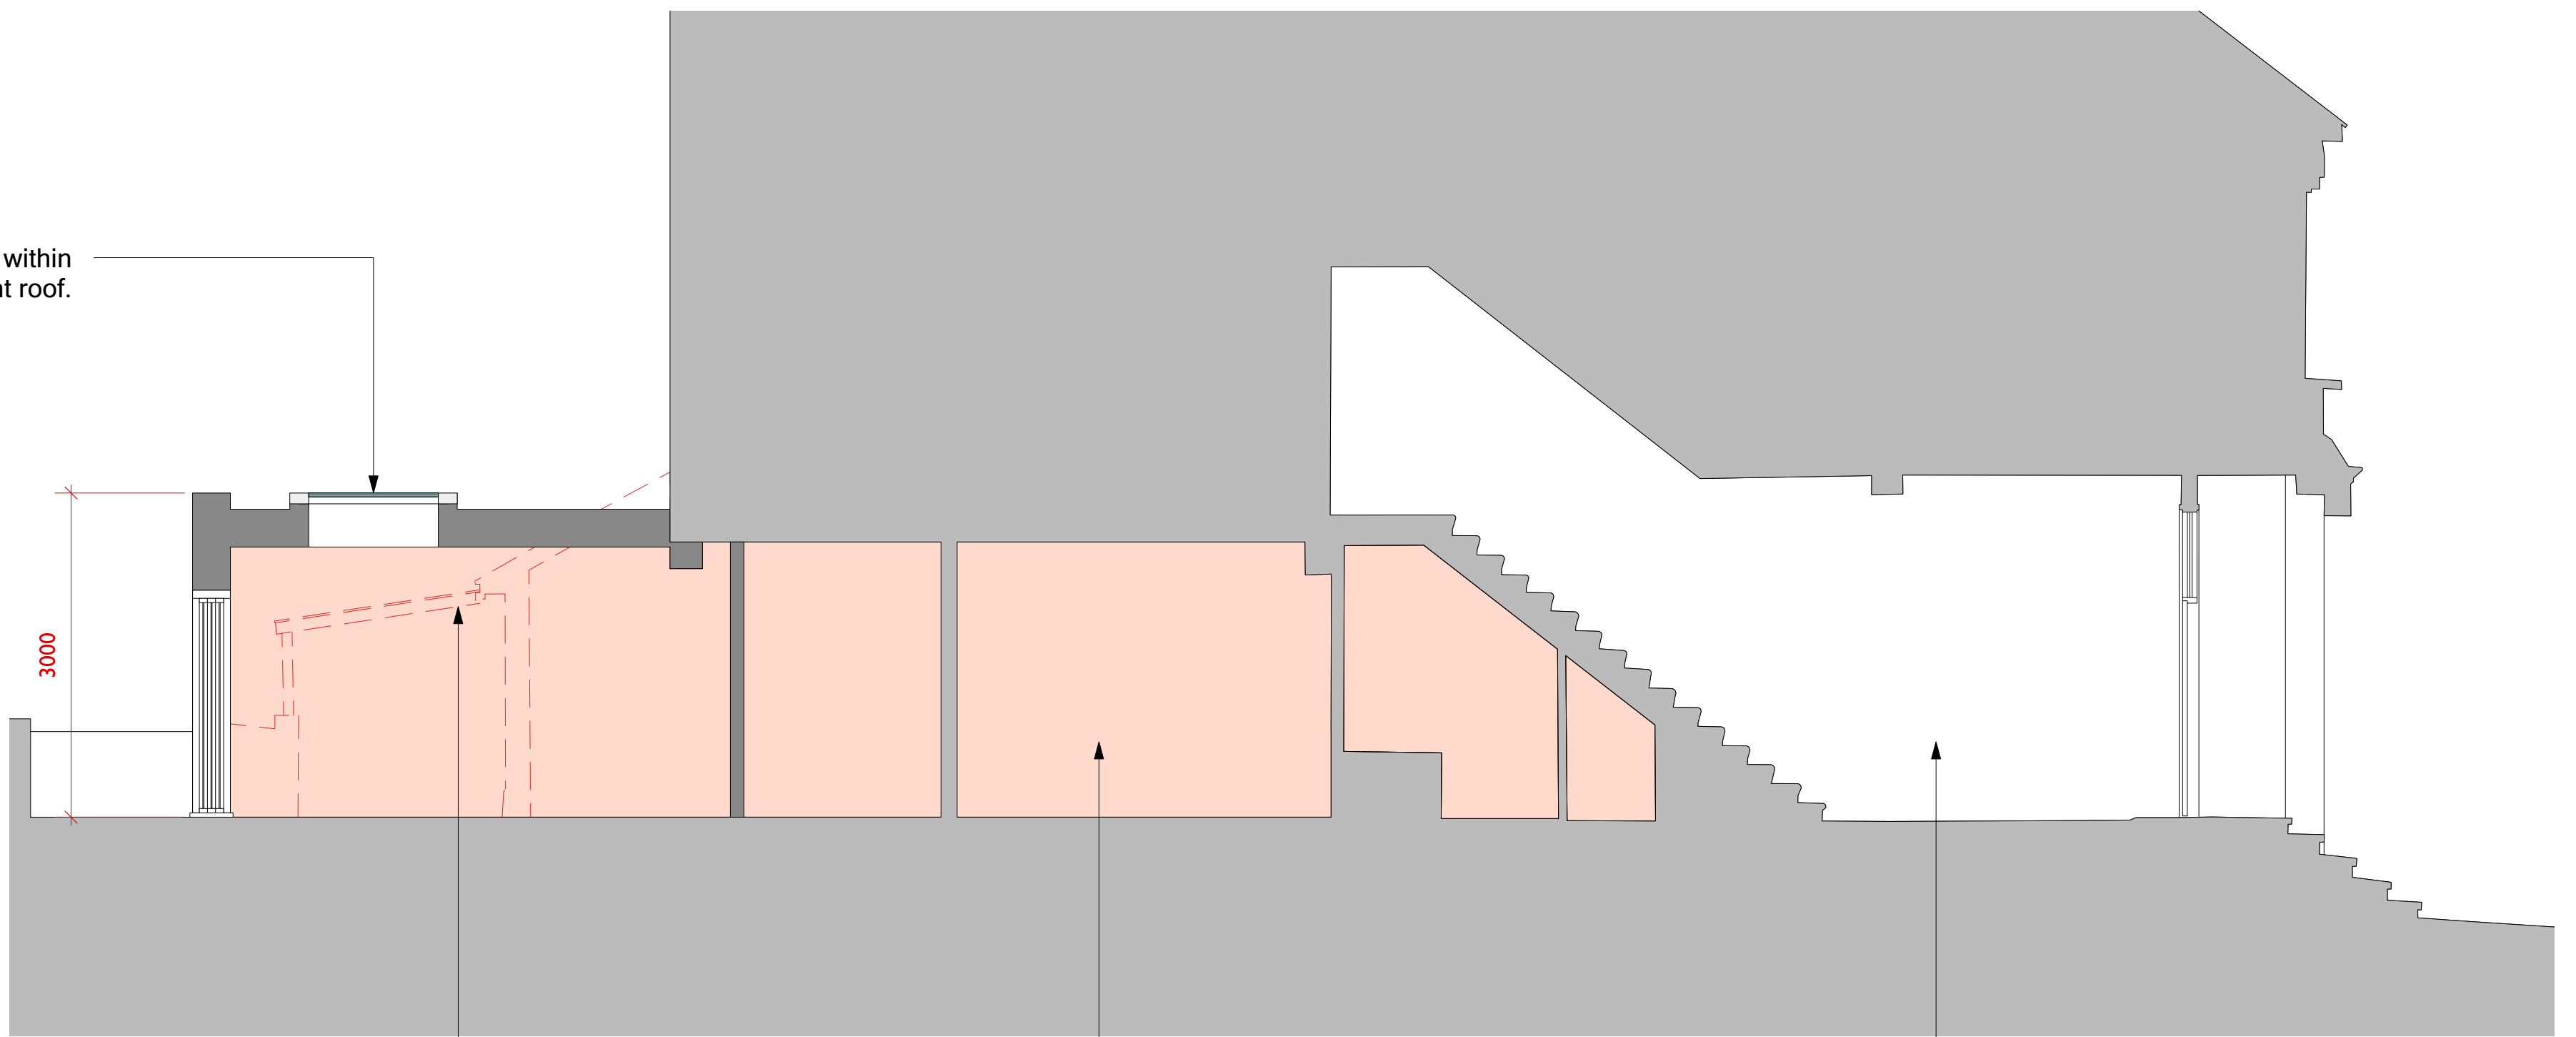

2 Proposed Section AA  
Scale: 1:50

Communal entrance  
Existing ground floor residential unit.  
Existing lean-to rear extension to be demolished.  
New brick side and rear extension to create enlarged Bedroom 02 and Kitchen.

PROPOSED


Do not scale. Use figured dimensions only.  
All dimensions to be checked on site.  
All drawings to be read in conjunction with the Structural Engineer's drawings.



33 HILLFIELD ROAD, NW6 1QD


PROPOSED SECTION AA

PROJECT	33 Hillfield Road		
ADDRESS	33 Hillfield Road, NW6 1QD		
CLIENT	Fiona Jackson		
AUTHOR	JA		
DATE	08.01.2024	SCALE	1:50 @ A1
DRAWING	227-PL02-200-02		

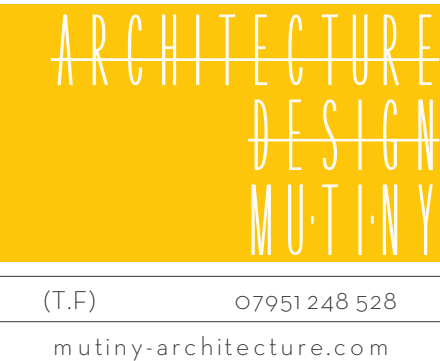

INFORMATION				
ROOM STACKING	JA	01	10	01
LOPED TO BOUNDARY	JA	10	05	01
DESCRIPTION	BY	DATE	REV	
This drawing is the copyright of Mutiny Architecture Ltd. Not to be reproduced, retained or disclosed to any unauthorised person either wholly or in part without written permission.				

PROPOSED

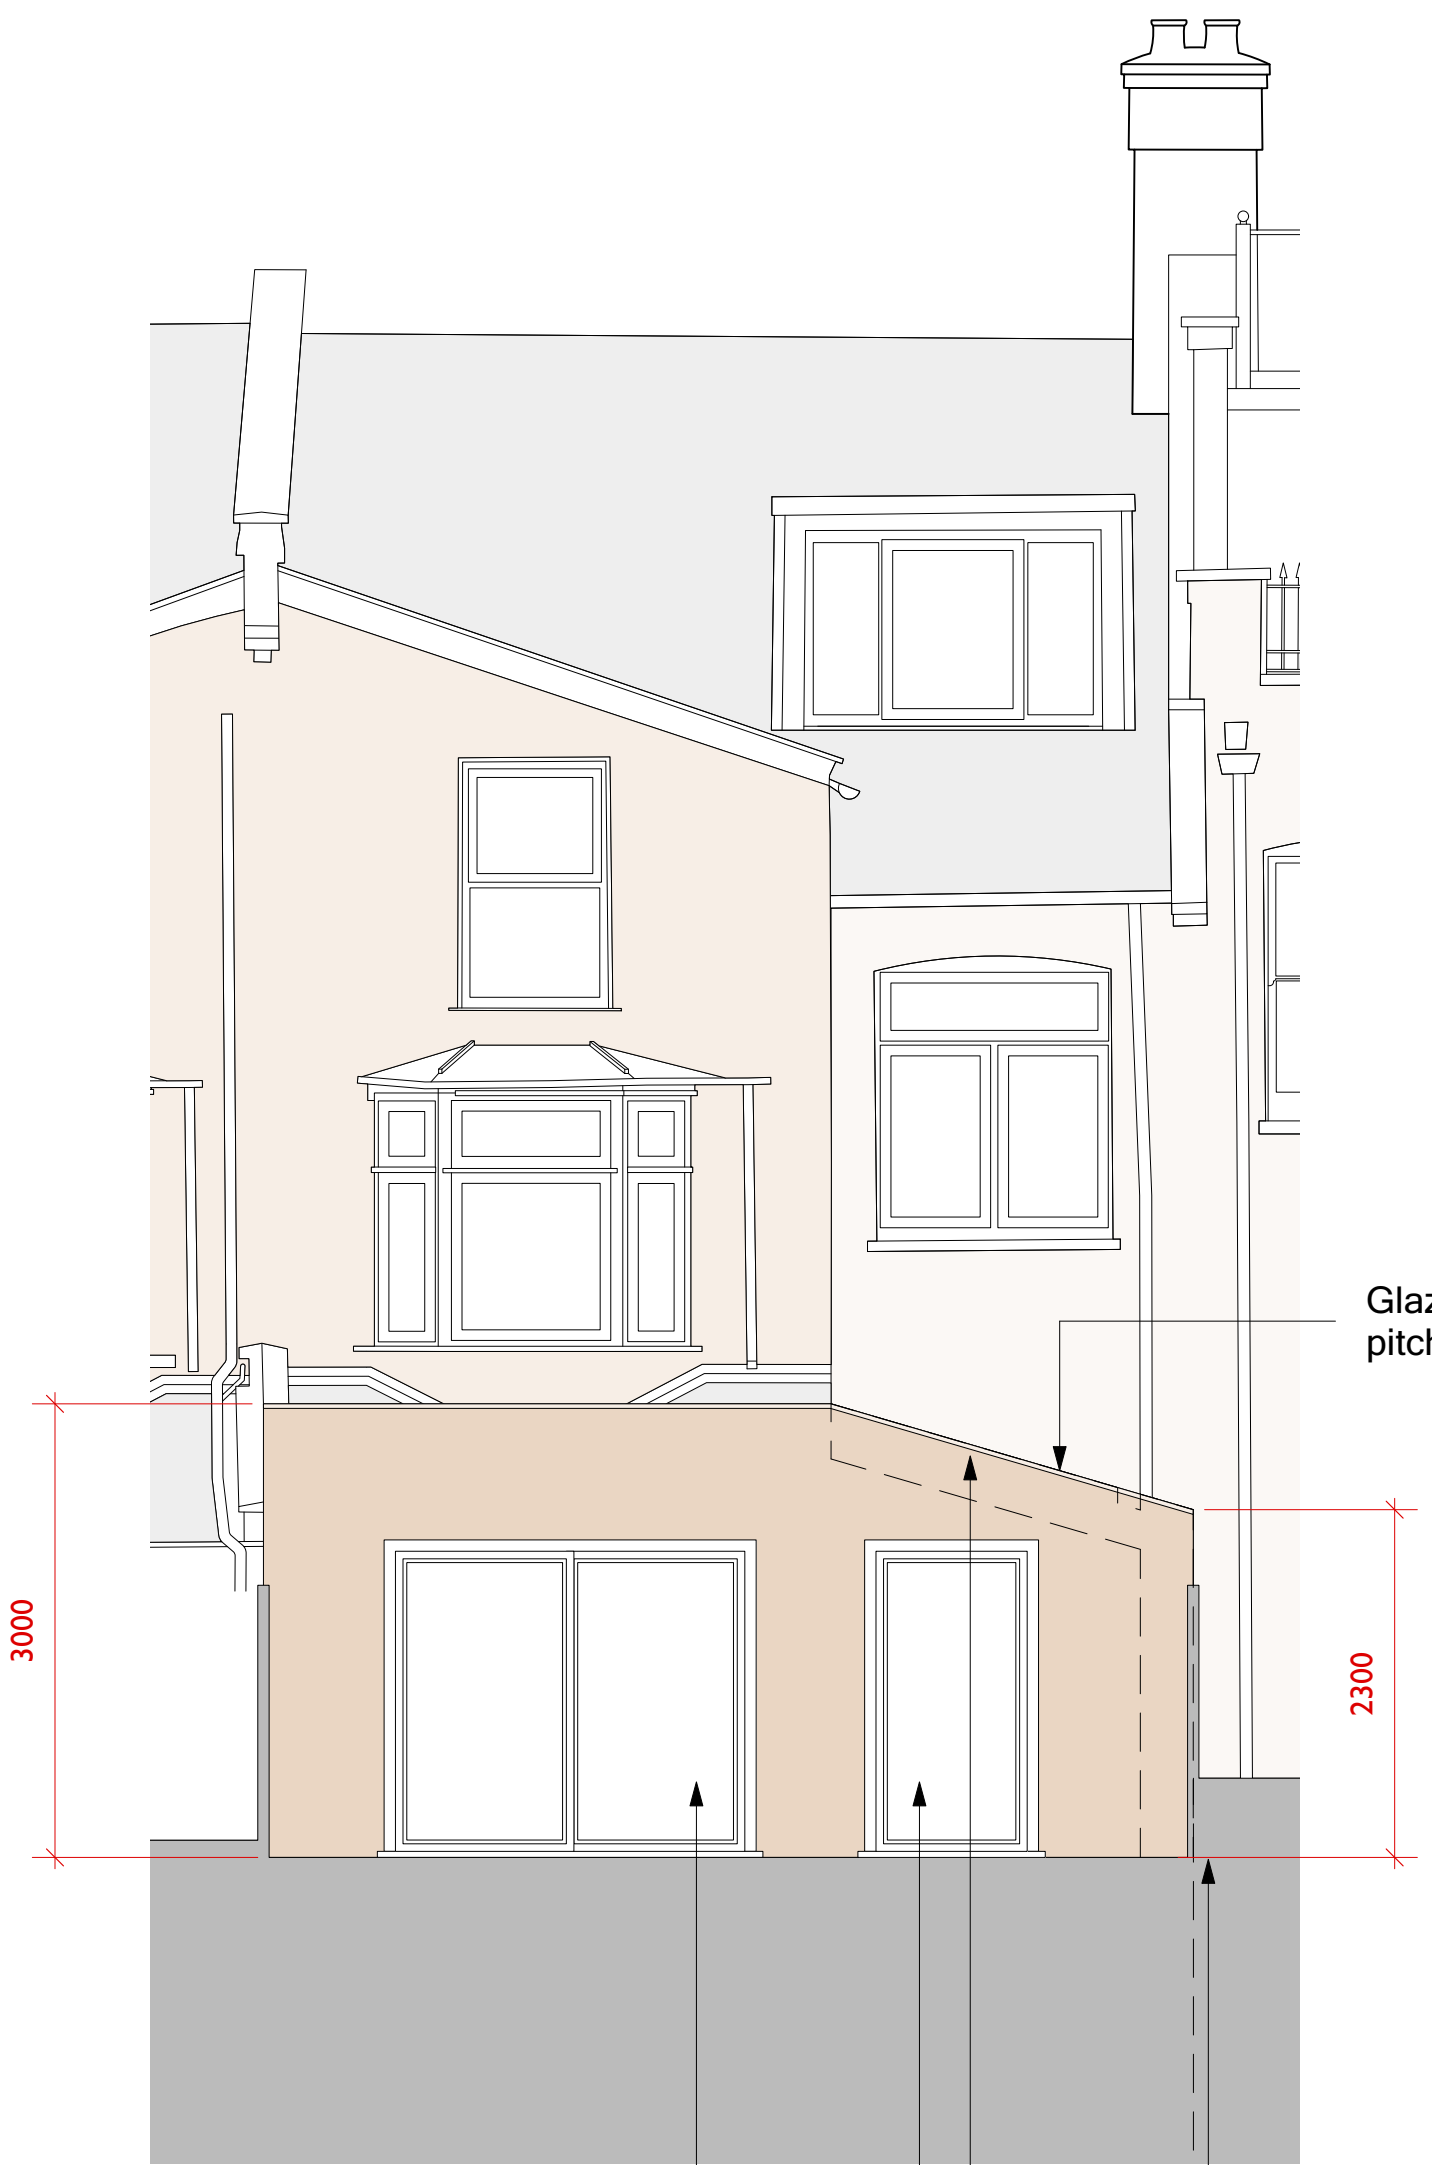

1 Proposed Rear Elevation  
Scale: 1:50

Glazed skylight within  
flat roof.

Glazed skylights within  
pitched roof.


Basement lightwell behind.

Extended rear facade to be constructed  
in brickwork to match existing.  
Facade to slope down to 2.3m at  
boundary, with pitched roof behind.

Aluminium hinged door from  
extended kitchen into garden.

Aluminium sliding door from  
extended bedroom into garden.

2 Proposed Side Elevation  
Scale: 1:50

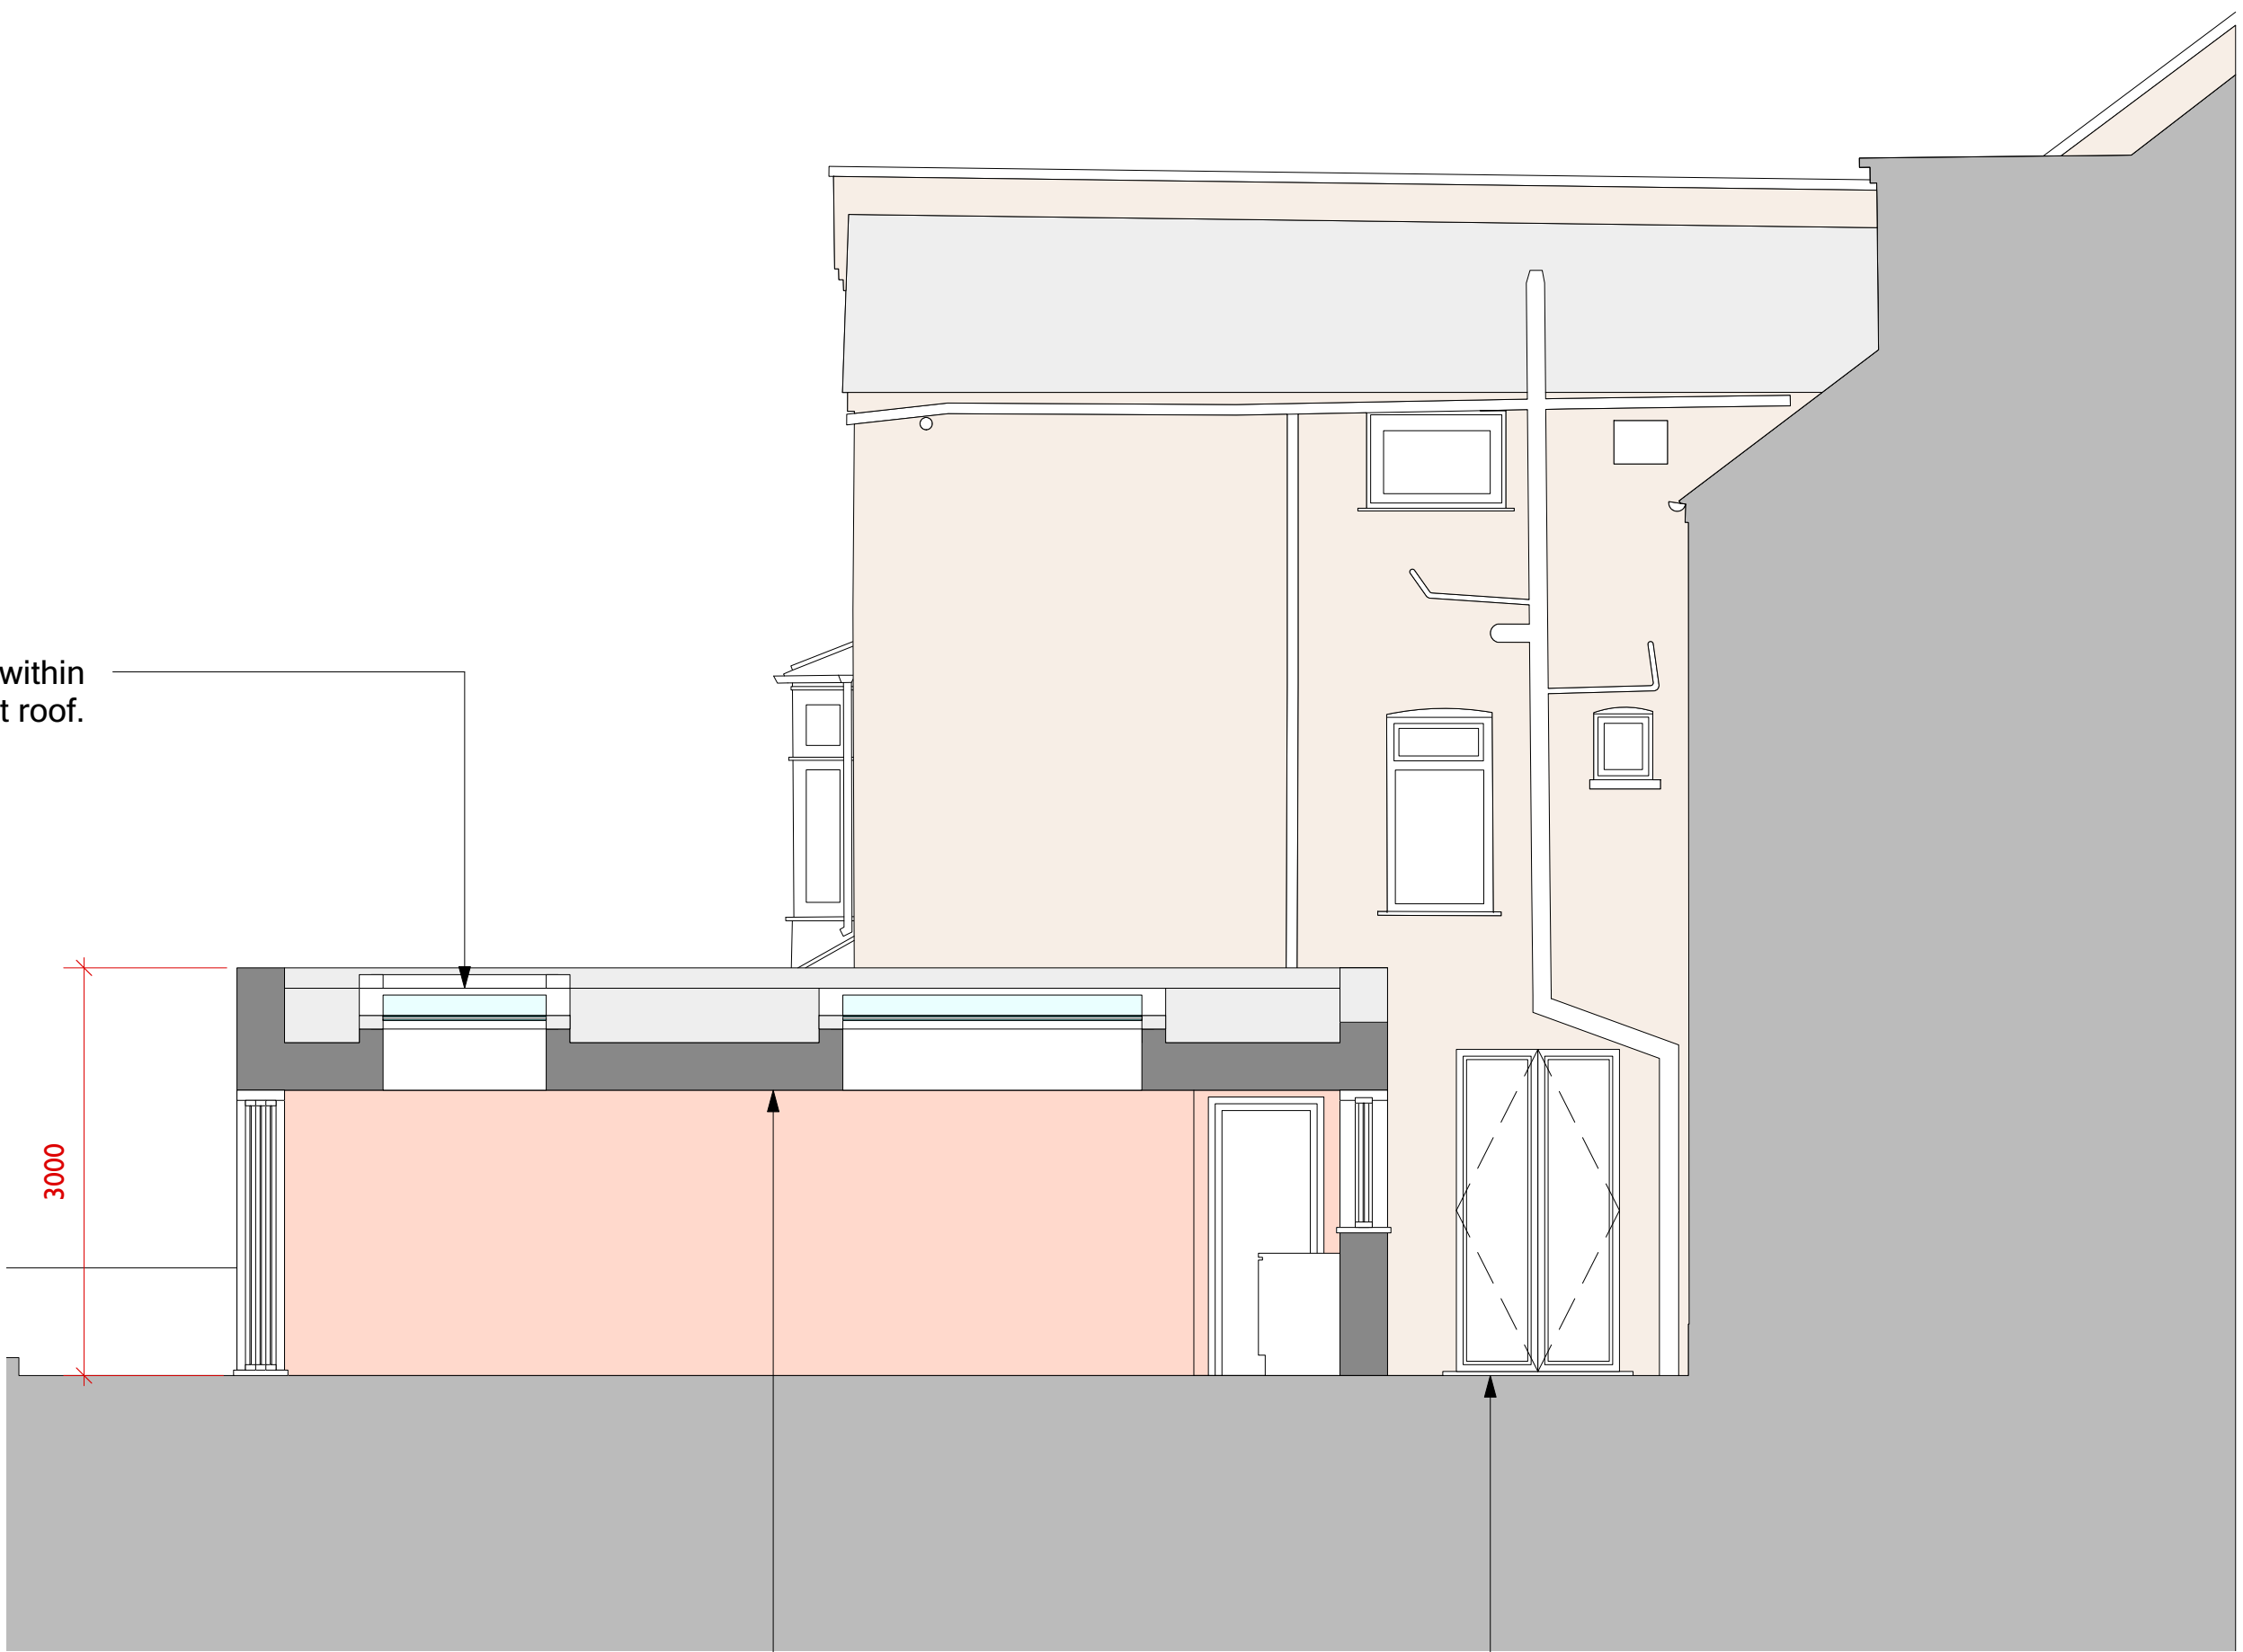

Existing rear wing to be extended to create enclosed inner  
courtyard, with access via new aluminium double doors  
from Dining Room.

Existing lean-to rear extension to be demolished.  
New brick side and rear extension to create enlarged  
Bedroom 02 and Kitchen.

INFORMATION



(T.F) 07951 248 528  
mutiny-architecture.com

ROOM STACKING	JA	10 10 11 01	01
EXPLORED TO BOUNDARY	JA	10 05 11 01	01
DESCRIPTION	BY	DATE	REV

This drawing is the copyright of Mutiny Architecture Ltd. Not to be reproduced, retained or disclosed to any unauthorised person either wholly or in part without written permission.

Do not scale. Use figured dimensions only.  
All dimensions to be checked on site.  
All drawings to be read in conjunction with  
the Structural Engineer's drawings.



33 HILLFIELD ROAD, NW6 1QD

PROPOSED ELEVATIONS

PROJECT	33 Hillfield Road
ADDRESS	33 Hillfield Road, NW6 1QD
CLIENT	Fiona Jackson
AUTHOR	JA
DATE	08.01.2024
DRAWING	SCALE 1:50 @ A1
	227-PL02-300-02