

WOLFF ARCHITECTS

London 16 Lambton Place Notting Hill
London W11 2SH
T +44 (0)20 7229 3125

Oxford Chandos Yard 83 Bicester Road
Long Crendon HP18 9EE
T +44 (0)1844 203310

W www.wolffarchitects.co.uk
E info@wolffarchitects.co.uk

This drawing is protected under Copyright and at no time should any portion be reproduced or copied without the permission of the Architect (Design Copyright Act 1968). It must not be used for purposes other than that for which it is provided. It is supplied without liability for any errors or omissions. All dimensions to be checked on site.

- NOTES:
- . Drawings Shown are Approved Elevations
 - . All dimensions to be checked on site.



KEY COLORS

- New Standard double glazed timber doors
- New timber sash window to match existing ones with slim double glazed histoglass toughened glass

B	Revised Issue of Planning Condition discharge 4 of planning permission 2013/6912/P	30.10.24
A	Revised Issue of Planning Condition discharge 4 of planning permission 2013/6912/P	16.09.24
0	Issue for Planning Condition discharge 4 of planning permission 2013/6912/P	22.08.24
Rev.	Description	Date


Project Title
14 Templewood Avenue, NW3

Drawing Title
Planning Condition Discharge
Rear Elevation

Status
Planning

Drawn by	Checked by	Scale	
ID	EW	1:50	@ A1

Project No.	Work Stage	Dwg. No.	Rev.
2320	PL	751	B

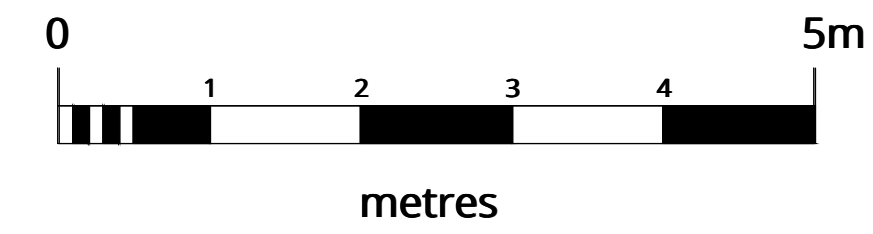

WOLFF ARCHITECTS

London 16 Lambton Place Notting Hill
London W11 2SH
T +44 (0)20 7229 3125

Oxford Chandos Yard 83 Bicester Road
Long Crendon HP18 9EE
T +44 (0)1844 203310

W www.wolffarchitects.co.uk
E info@wolffarchitects.co.uk

This drawing is protected under Copyright and at no time should any portion be reproduced or copied without the permission of the Architect (Design Copyright Act 1968). It must not be used for purposes other than that for which it is provided. It is supplied without liability for any errors or omissions. All dimensions to be checked on site.

NOTES:

. Drawings Shown are Approved Elevations

. All dimensions to be checked on site.

SECOND FLOOR 56.40

FIRST FLOOR 53.18

GROUND FLOOR 49.66



KEY COLORS



New Standard double glazed timber doors



New timber sash window to match existing ones with slim double glazed histoglass toughened glass

B	Revised Issue of Planning Condition discharge 4 of planning permission 2013/6912/P	30.10.24
A	Revised Issue of Planning Condition discharge 4 of planning permission 2013/6912/P	16.09.24
0	Issue for Planning Condition discharge 4 of planning permission 2013/6912/P	12.08.24
Rev.	Description	Date


Project Title
14 Templewood Avenue, NW3

Drawing Title
Planning Condition Discharge
Side Elevation

Status
Planning

Drawn by	Checked by	Scale	
ID	EW	1:50	@ A1

Project No.	Work Stage	Dwg. No.	Rev.
2320	PL	752	B

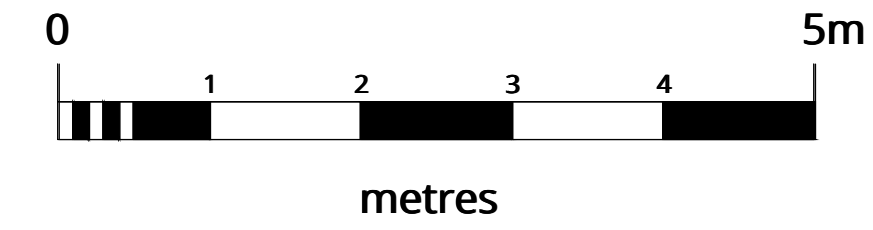

WOLFF ARCHITECTS

London 16 Lambton Place Notting Hill
London W11 2SH
T +44 (0)20 7229 3125

Oxford Chandos Yard 83 Bicester Road
Long Crendon HP18 9EE
T +44 (0)1844 203310

W www.wolffarchitects.co.uk
E info@wolffarchitects.co.uk

This drawing is protected under Copyright and at no time should any portion be reproduced or copied without the permission of the Architect (Design Copyright Act 1968). It must not be used for purposes other than that for which it is provided. It is supplied without liability for any errors or omissions. All dimensions to be checked on site.

NOTES:

. Drawings Shown are Approved Elevations

. All dimensions to be checked on site.



KEY COLORS



New Standard double glazed timber doors



New timber sash window to match existing ones with slim double glazed histoglass toughened glass

B	Revised Issue of Planning Condition discharge 4 of planning permission 2013/6912/P	30.10.24
A	Revised Issue of Planning Condition discharge 4 of planning permission 2013/6912/P	16.09.24
0	Issue for Planning Condition discharge 4 of planning permission 2013/6912/P	12.08.24
Rev.	Description	Date

Project Title
14 Templewood Avenue, NW3

Drawing Title
Planning Condition Discharge
Side Elevation

Status
Planning

Drawn by	Checked by	Scale	
ID	EW	1:50	@ A1

Project No.	Work Stage	Dwg. No.	Rev.
2320	PL	753	B

WINDOW TYPE 1

Refer to elevation for
brick lintel shape



elevation

EXTERNAL DOOR TYPE 2
Rear conservatory glass doors



elevation

EXTERNAL DOOR TYPE 3
Rear side glass doors to extended facade



elevation



WOLFF ARCHITECTS

London 16 Lambton Place Notting Hill
London W11 2SH
T +44 (0)20 7229 3125

Oxford Chandos Yard 83 Bicester Road
Long Crendon HP18 9EE
T +44 (0)1844 203310

W www.wolffarchitects.co.uk
E info@wolffarchitects.co.uk


This drawing is protected under Copyright and at no time should any portion be reproduced or copied without the permission of the Architect (Design Copyright Act 1968). It must not be used for purposes other than that for which it is provided. It is supplied without liability for any errors or omissions. All dimensions to be checked on site.

NOTES:

. Drawings Shown are Approved Elevations

. All dimensions to be checked on site.

LEGEND DESIGN :

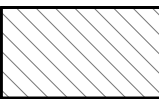


Existing Retained walls



Proposed New walls

A	Revised Issue of Planning Condition discharge 4 of planning permission 2013/6912/P	30.10.24
	Issue for Planning Condition discharge 4 of planning permission 2013/6912/P	12.08.24
0		
Rev.	Description	Date

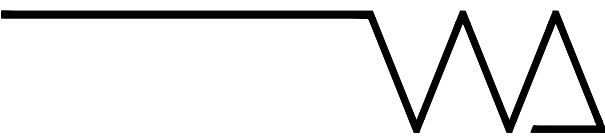


Project Title
14 Templewood Avenue, NW3

Drawing Title
Planning Condition Discharge
External Joinery Elevations


Status

Planning


Drawn by	Checked by	Scale	
ID	EW	1:20	@ A1
Project No.	Work Stage	Dwg. No.	Rev.
2320	PL	755	A

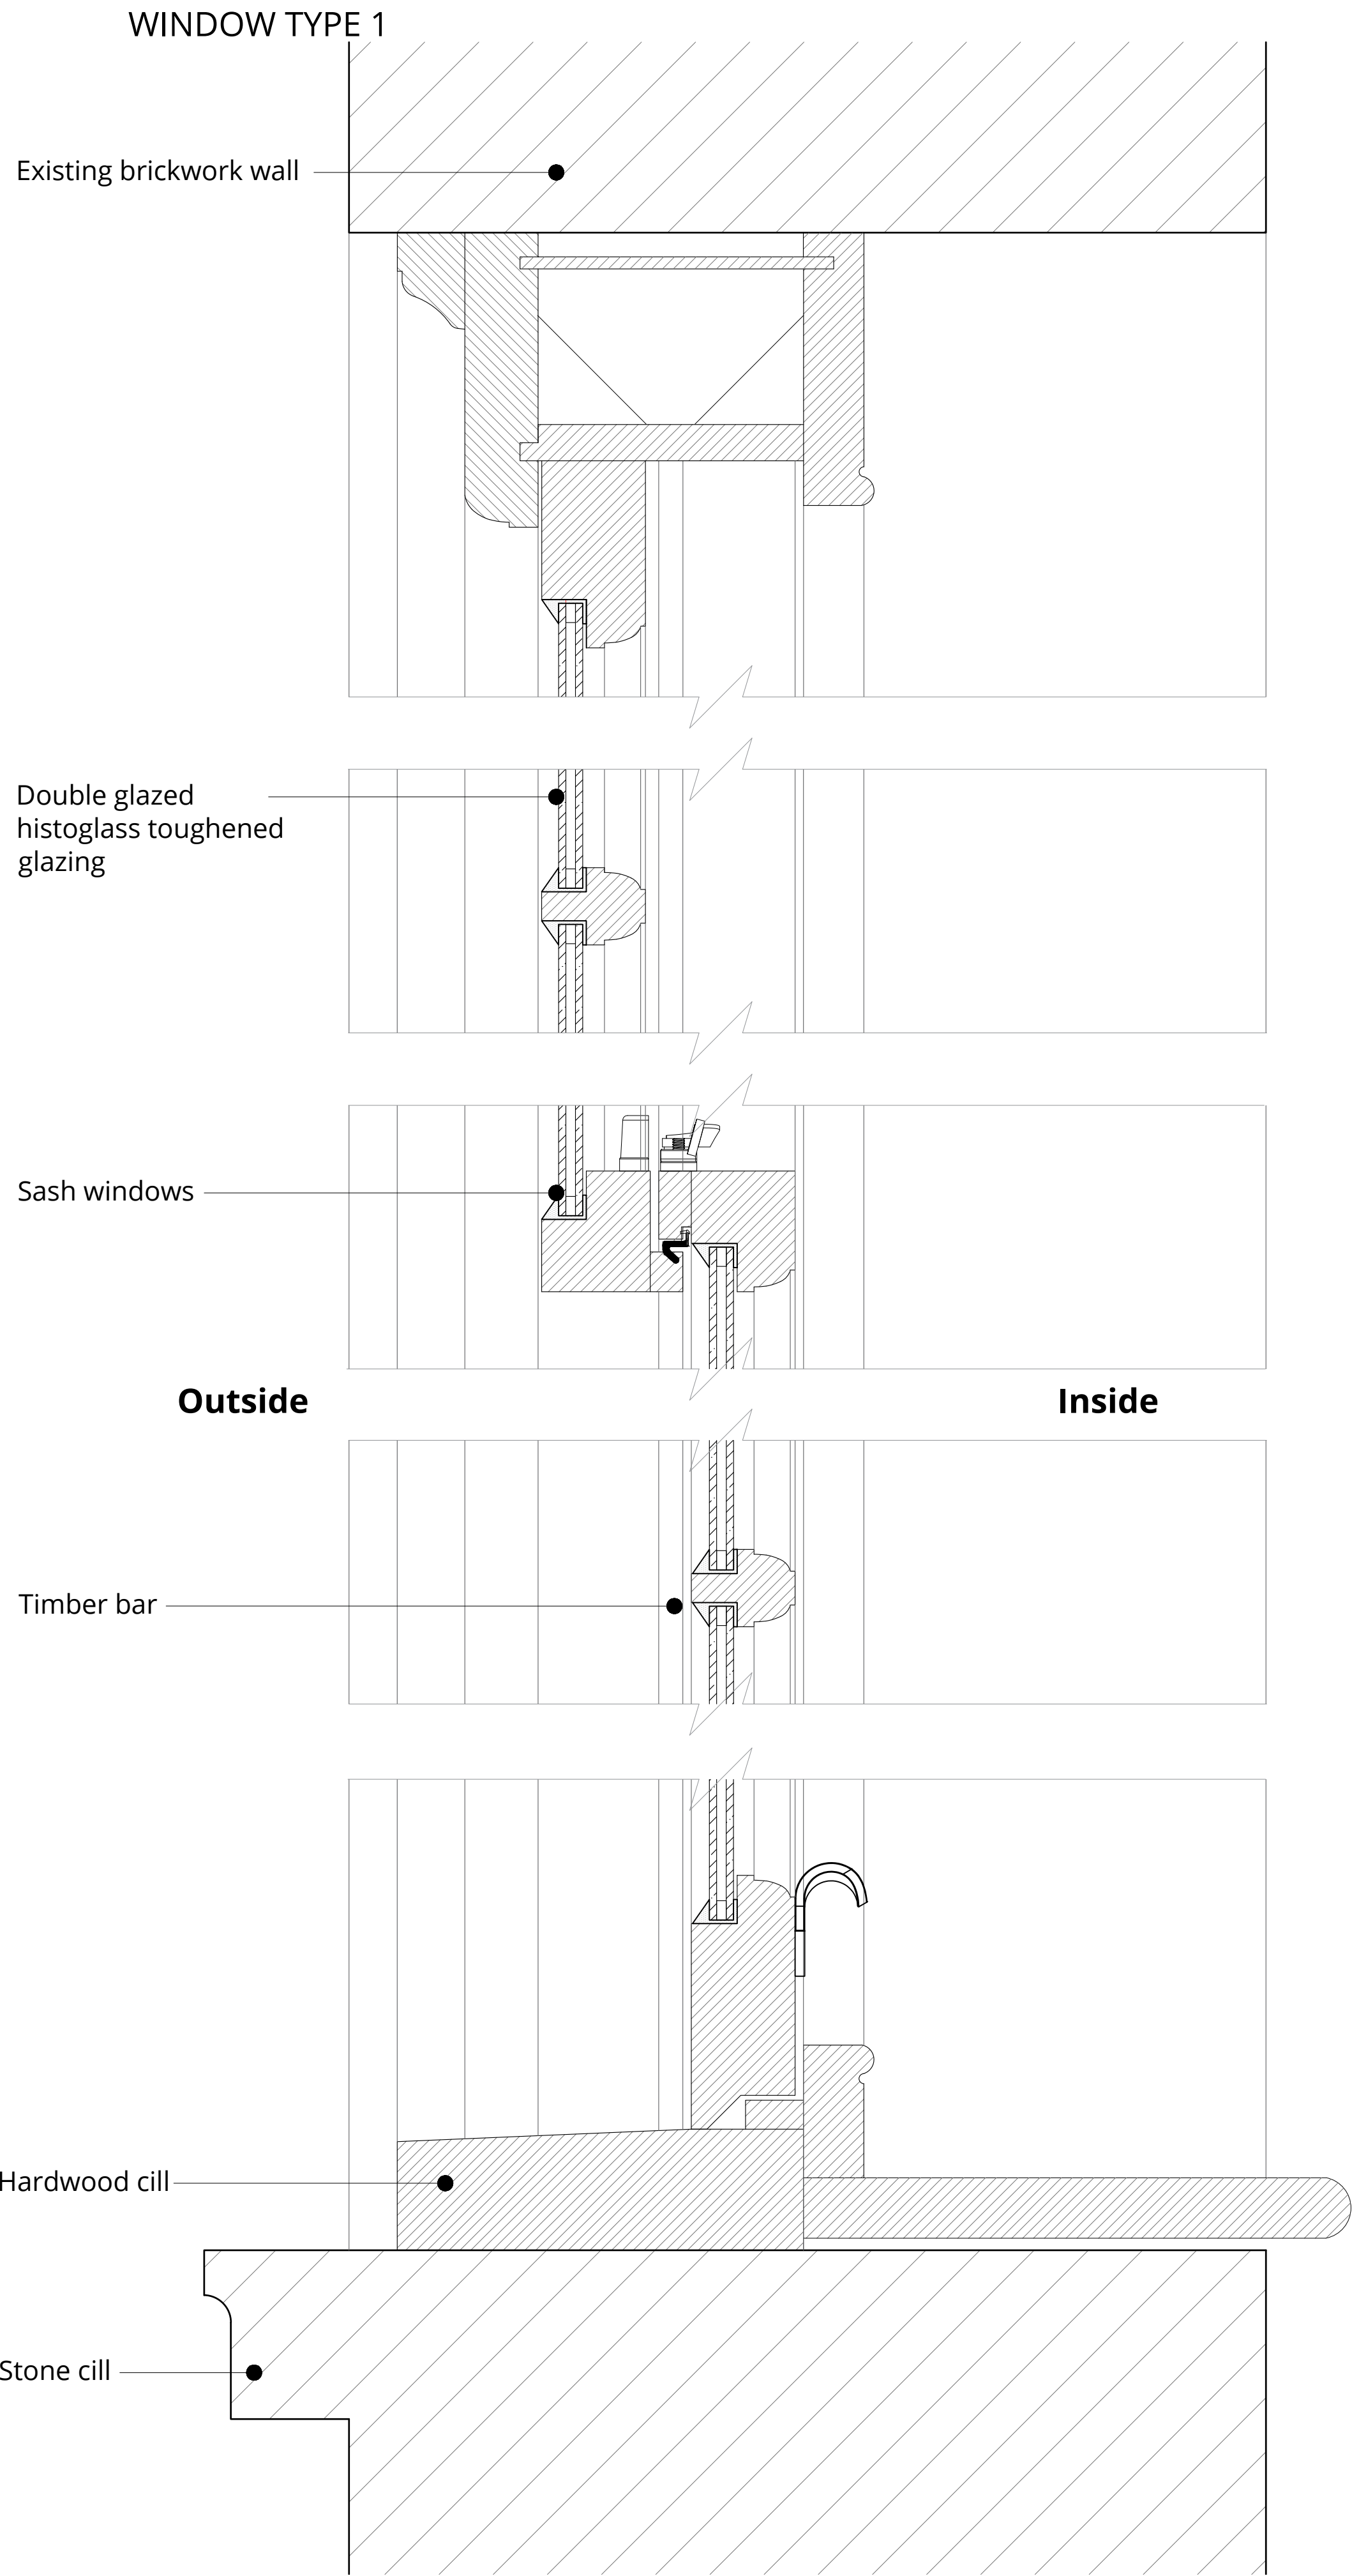

Proposed Sash Window - Section Detail 1:2

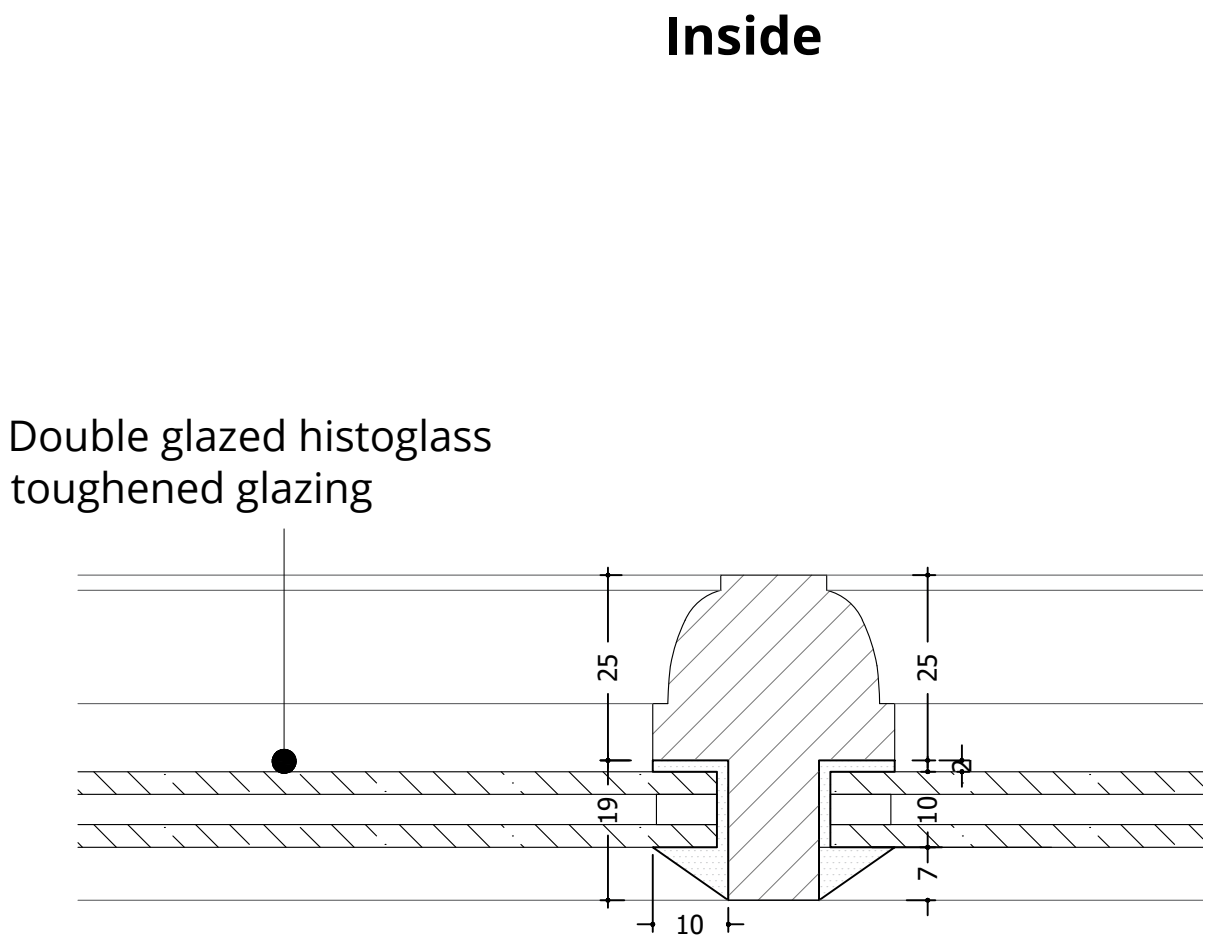

Proposed Glazing Bar - Detail 1:1

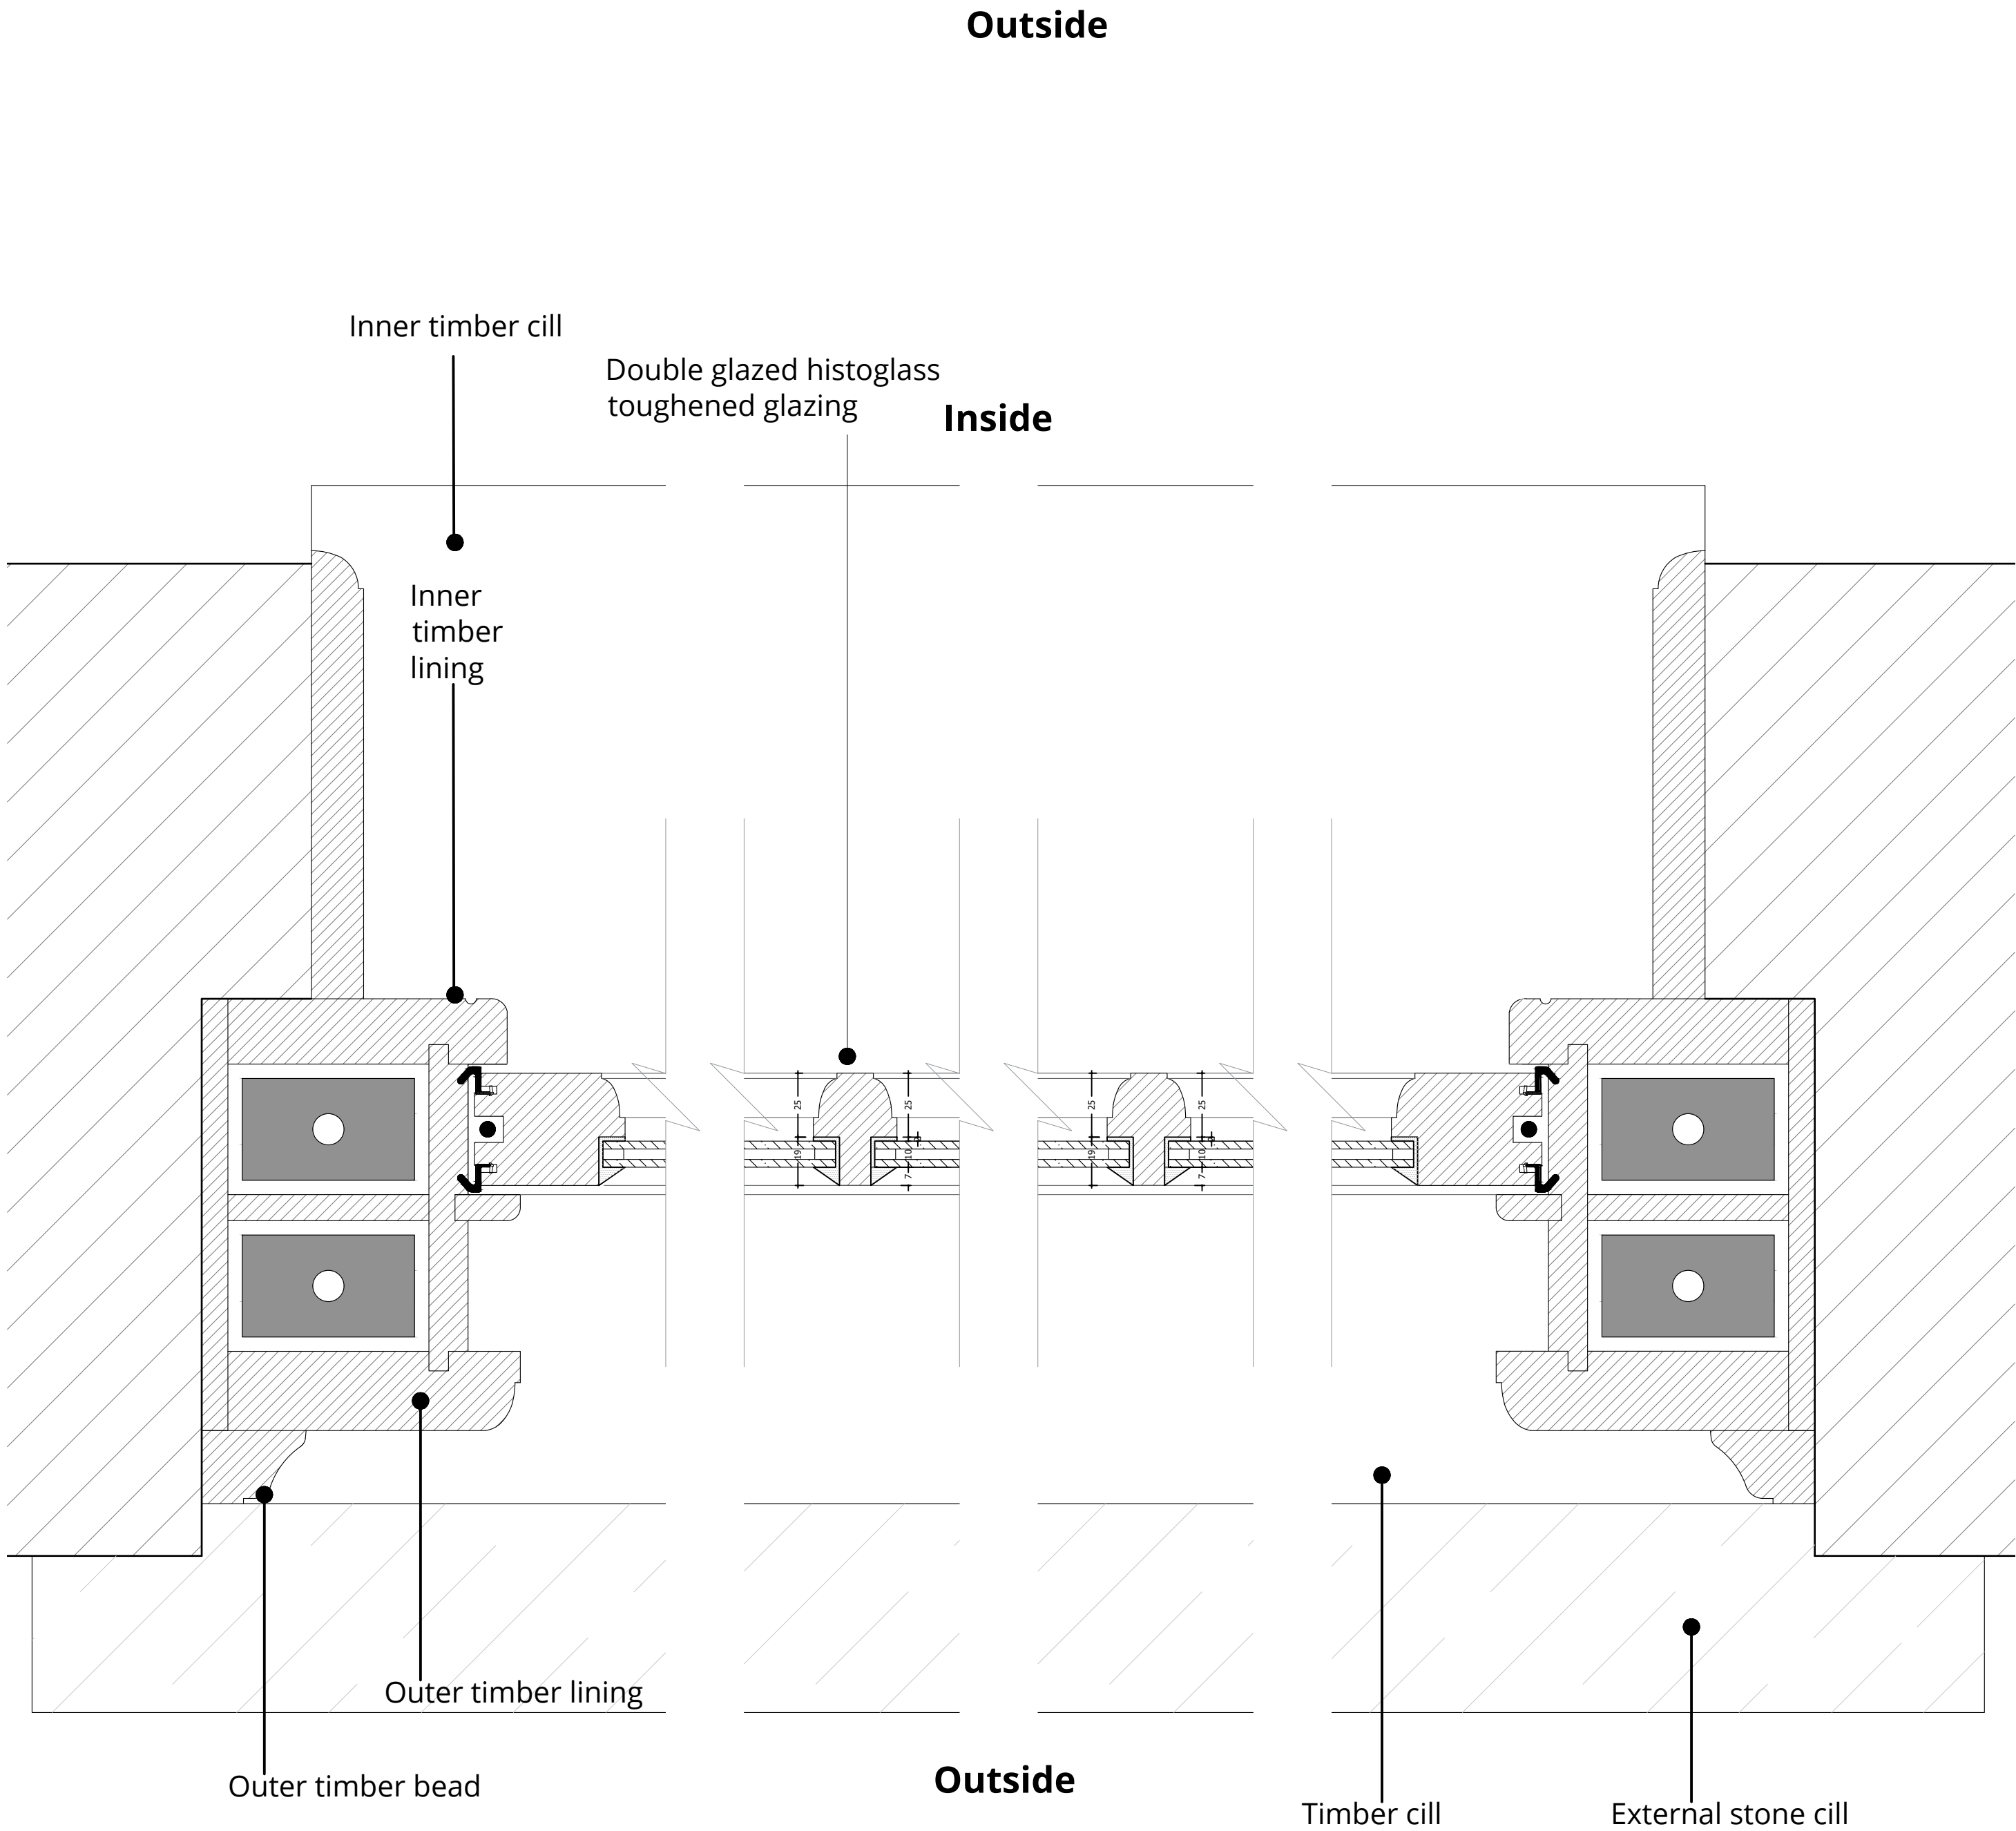

Proposed Sash Window - Jamb Plan Detail 1:2



WOLFF ARCHITECTS

London 16 Lambton Place Notting Hill
London W11 2SH
T +44 (0)20 7229 3125

Oxford Chandos Yard 83 Bicester Road
Long Crendon HP18 9EE
T +44 (0)1844 203310

W www.wolffarchitects.co.uk
E info@wolffarchitects.co.uk

This drawing is protected under Copyright and at no time should any portion be reproduced or copied without the permission of the Architect (Design Copyright Act 1968). It must not be used for purposes other than that for which it is provided. It is supplied without liability for any errors or omissions. All dimensions to be checked on site.

NOTES:

. Drawings Shown are Approved Elevations

. All dimensions to be checked on site.

LEGEND DESIGN :

Existing Retained walls

Proposed New walls

A	Issue for Planning Condition discharge 4 of planning permission 2013/6912/P	30.10.24
	0	Issue for Planning Condition discharge 4 of planning permission 2013/6912/P
Rev.	Description	Date

Project Title

14 Templewood Avenue, NW3

Drawing Title

Planning Condition Discharge

Type 1 Sash Window Details

Status			
Planning			
Drawn by	Checked by	Scale	
ID	EW	1:2	@ A1
Project No.	Work Stage	Dwg. No.	Rev.
2320	PL	756	A



WOLFF ARCHITECTS

London 16 Lambton Place Notting Hill
London W11 2SH
T +44 (0)20 7229 3125

Oxford Chandos Yard 83 Bicester Road
Long Crendon HP18 9EE
T +44 (0)1844 203310

W www.wolffarchitects.co.uk
E info@wolffarchitects.co.uk



This drawing is protected under Copyright and at no time should any portion be reproduced or copied without the permission of the Architect (Design Copyright Act 1968). It must not be used for purposes other than that for which it is provided. It is supplied without liability for any errors or omissions. All dimensions to be checked on site.


NOTES:

. Drawings Shown are Approved Elevations


. All dimensions to be checked on site.

LEGEND DESIGN :

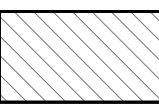-  Existing Retained walls
-  Proposed New walls

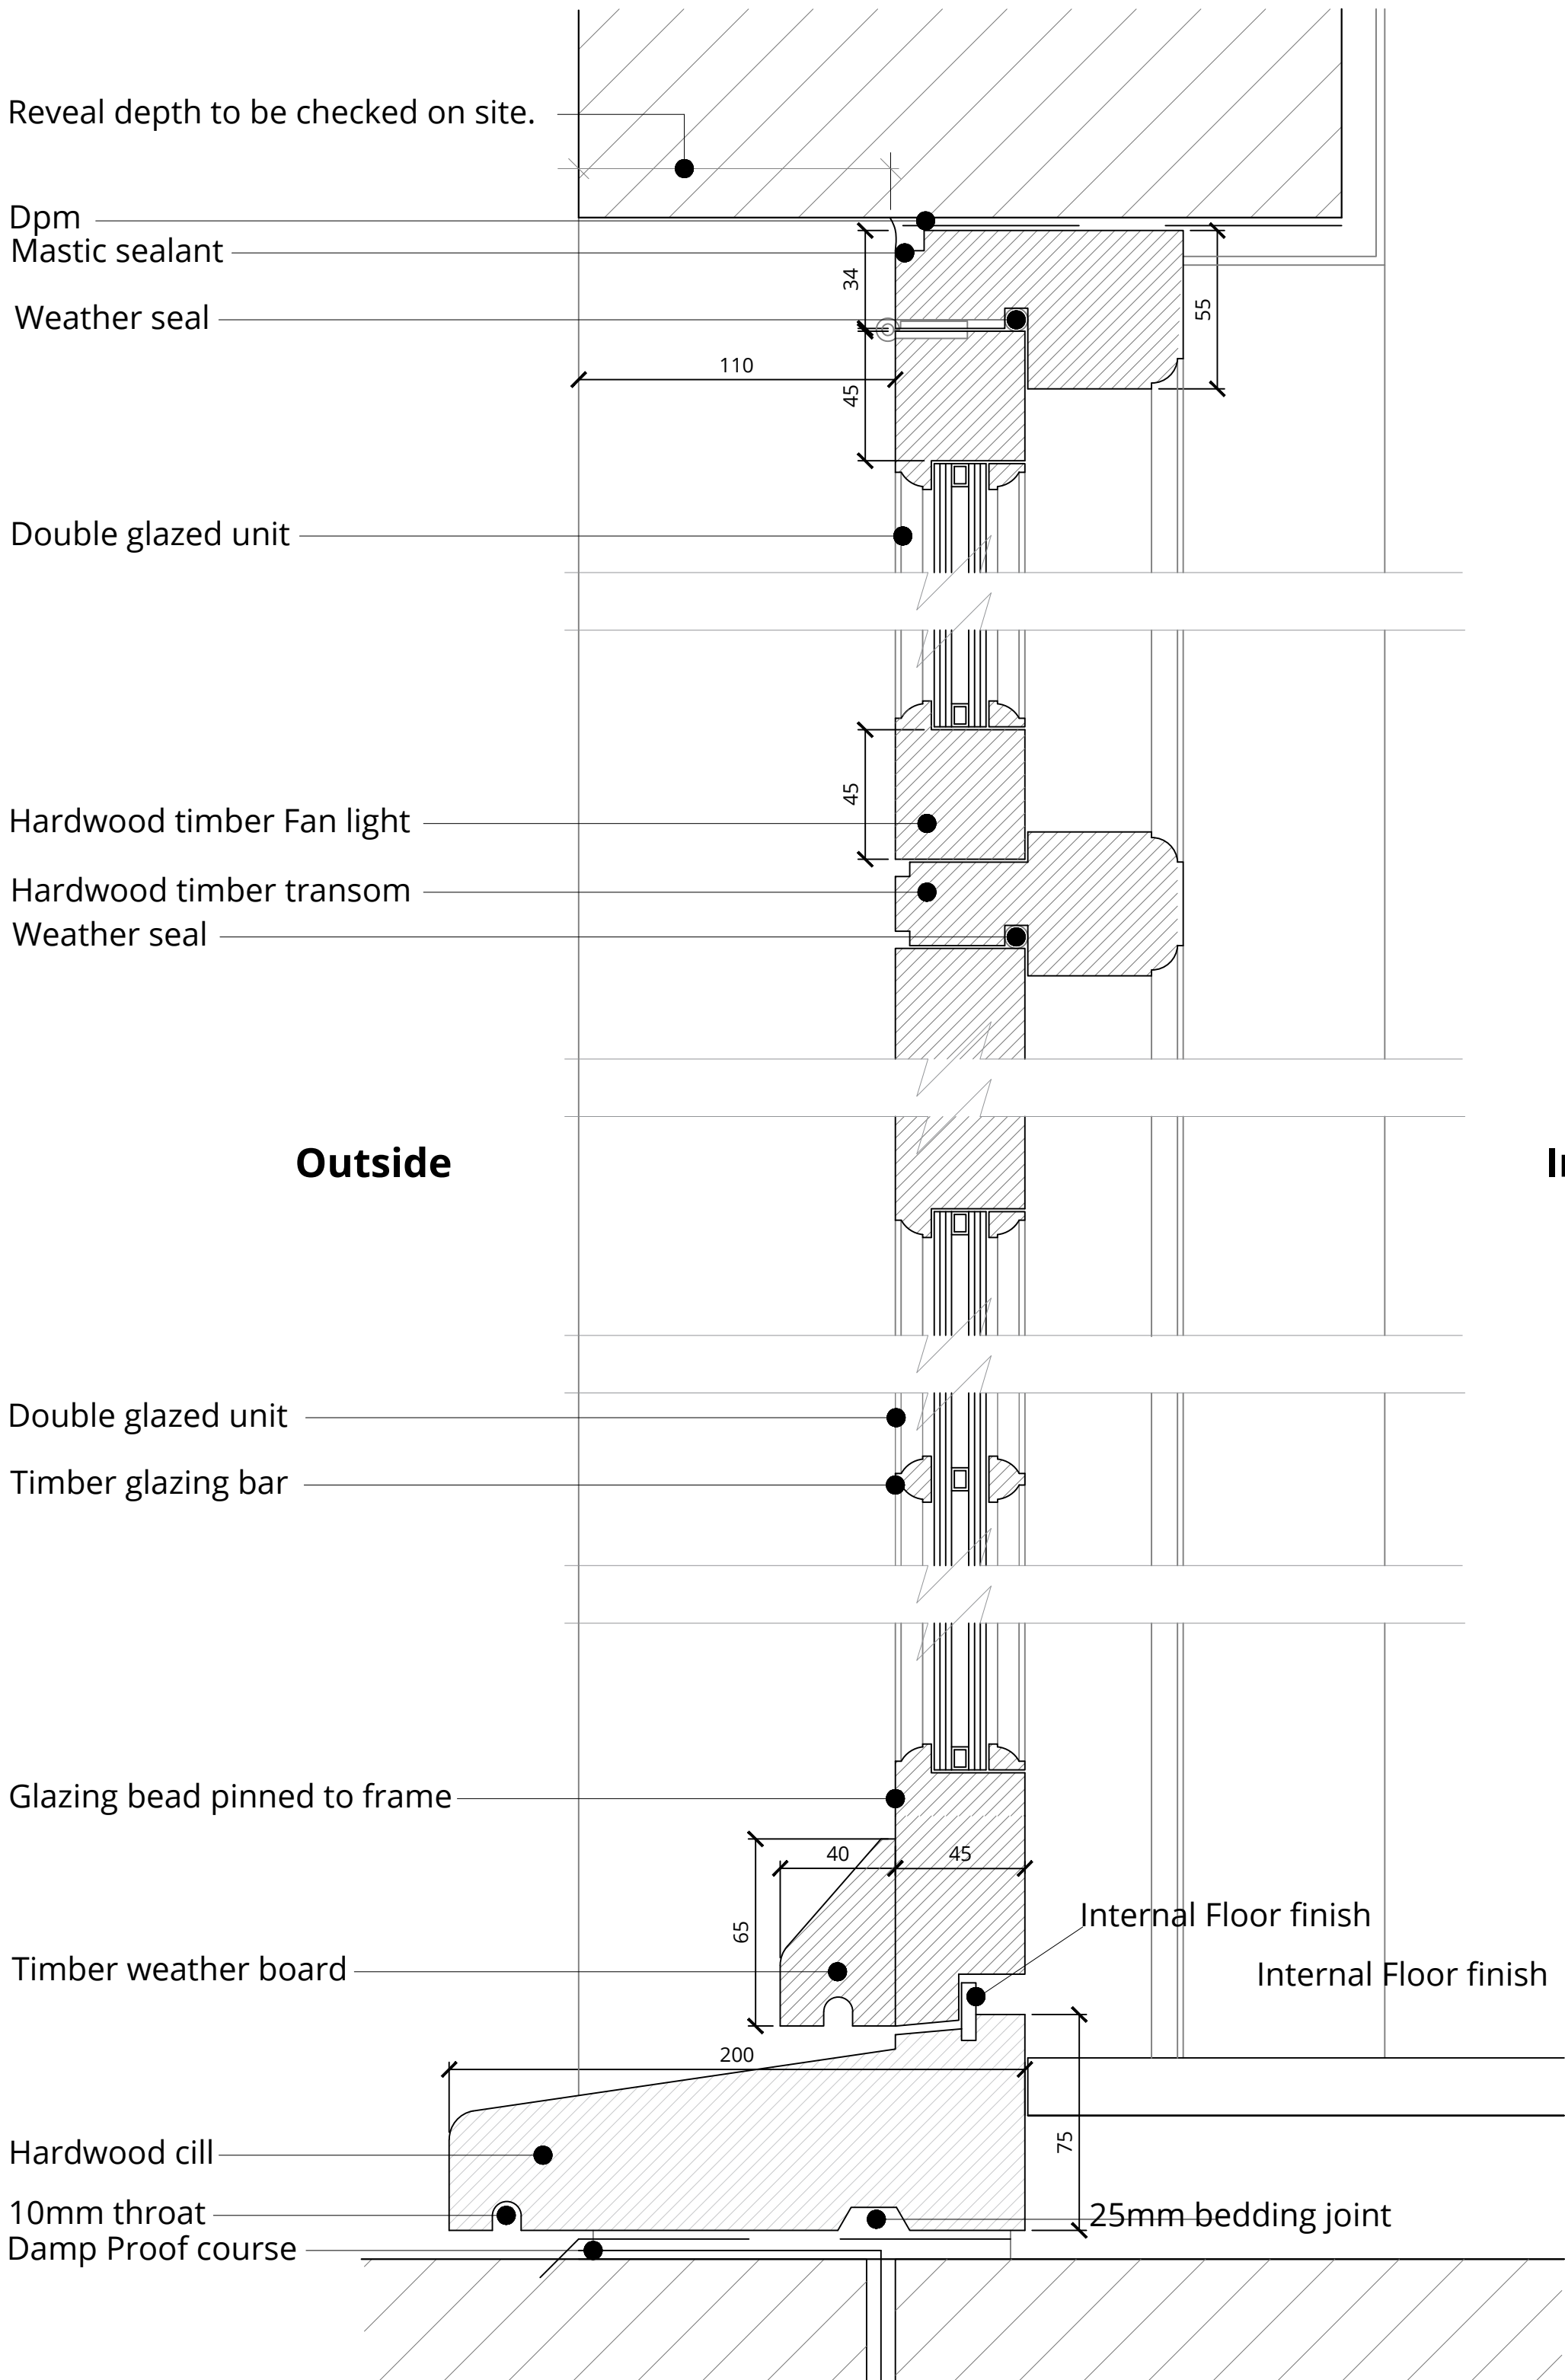


Proposed Casement Timber Door Section Details - Scale 1:2

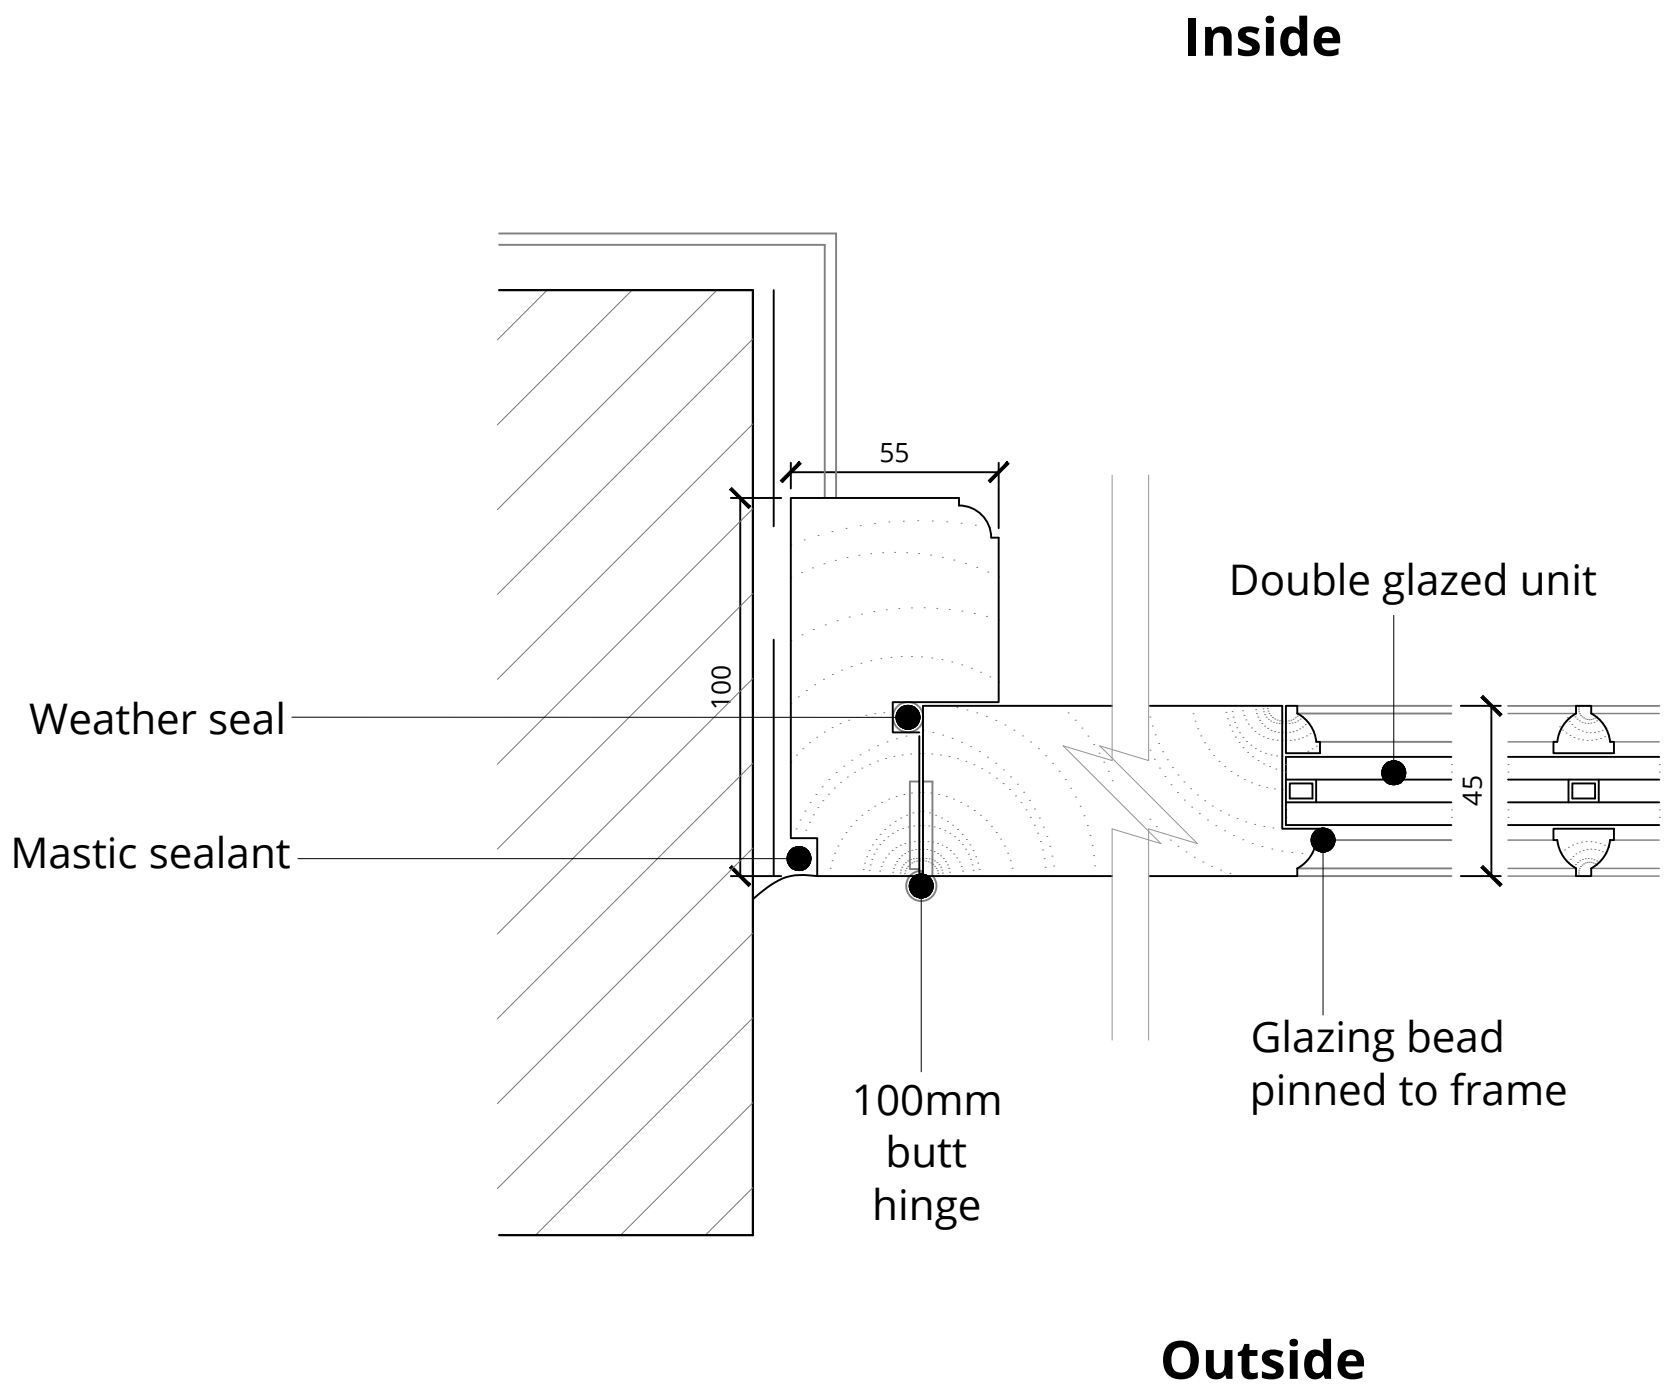

Jamb Detail - Scale 1:2

A	Revised Issue of Planning Condition discharge 4 of planning permission 2013/6912/P	30.10.24
	Issue for Planning Condition discharge 4 of planning permission 2013/6912/P	12.08.24
0		
Rev.	Description	Date

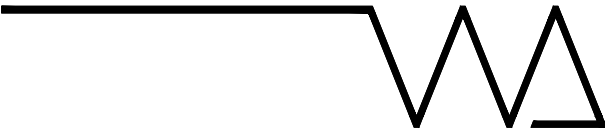

Project Title
14 Templewood Avenue, NW3

Drawing Title
Planning Condition Discharge
Type 2 - 3 External Door Details

Status
Planning

Drawn by	Checked by	Scale	
ID	EW	1:2	@ A1

Project No.	Work Stage	Dwg. No.	Rev.
2320	PL	757	A