
REV.	DATE DESCRIPTION	REV. DATE DESCRIPTION	NOTES:	
	29.10.2024 ISSUED FOR PLANNING		1. ALL DIMENSIONS IN MM UNLESS OTHERWISE STATED 2. THIS DRAWING IS TO BE READ IN CONJUNCTION WITH ALL RELEVANT CONTRACT DOCUMENTS	i E
			<ul> <li>3. THIS DRAWING IS TO BE READ IN CONJUNCTION WITH ALL ENGINEER'S DRAWINGS</li> <li>4. DO NOT SCALE FROM THIS DRAWING</li> <li>5. DEPORT ANY ERPORT ADDITIONS A CAMERICAN TO THE ADDITION AD DOCUMENT</li> </ul>	, [
			<ol> <li>ALL DIMENSIONS IN MM UNLESS OTHERWISE STATED</li> <li>THIS DRAWING IS TO BE READ IN CONJUNCTION WITH ALL RELEVANT CONTRACT DOCUMENTS</li> <li>THIS DRAWING IS TO BE READ IN CONJUNCTION WITH ALL ENGINEER'S DRAWINGS</li> <li>DNOT SCALE FROM THIS DRAWING</li> <li>REPORT ANY ERRORS, CONTRADICTIONS, &amp; OMISSIONS TO THE ARCHITECT AS SOON AS POSSIBLE</li> <li>WHEN THIS DRAWINGS IS ISSUED IN .DWG FORMAT IT IS AN UNCONTROLLED VERSION ISSUED TO ENABLE THE RECIPIENT TO PREPARE THEIR OWN DRAWINGS FOR WHICH THEY ARE SOLEY RESPONSIBLE. IT IS BASED ON BACKGROUND INFORMATION CURRENT AT TIME OF ISSUE. BEN ADAMS ARCHITECTS ACCEPTS NO LIABILITY FOR ANY SUCH ALTERATIONS OR ADDITIONS TO OR DISCREPANCIES ARISING OUT OF CHANGES TO SUCH BACKGROUND INFORMATION WHICH OCCUR AFTER IT IS ISSUED BY BEN ADAMS ARCHITECTS.</li> </ol>	1
			BEN ADAMS ARCHITECTS ACCEPTS NO LIABILITY FOR ANY SUCH ALTERATIONS OR ADDITIONS TO OR DISCREPANCIES ARISING OUT OF CHANGES TO SUCH BACKGROUND INFORMATION WHICH OCCUR AFTER IT IS ISSUED BY BEN ADAMS ARCHITECTS.	
				i I
			Scale Bar	,     ;
				, ;
			· ·	

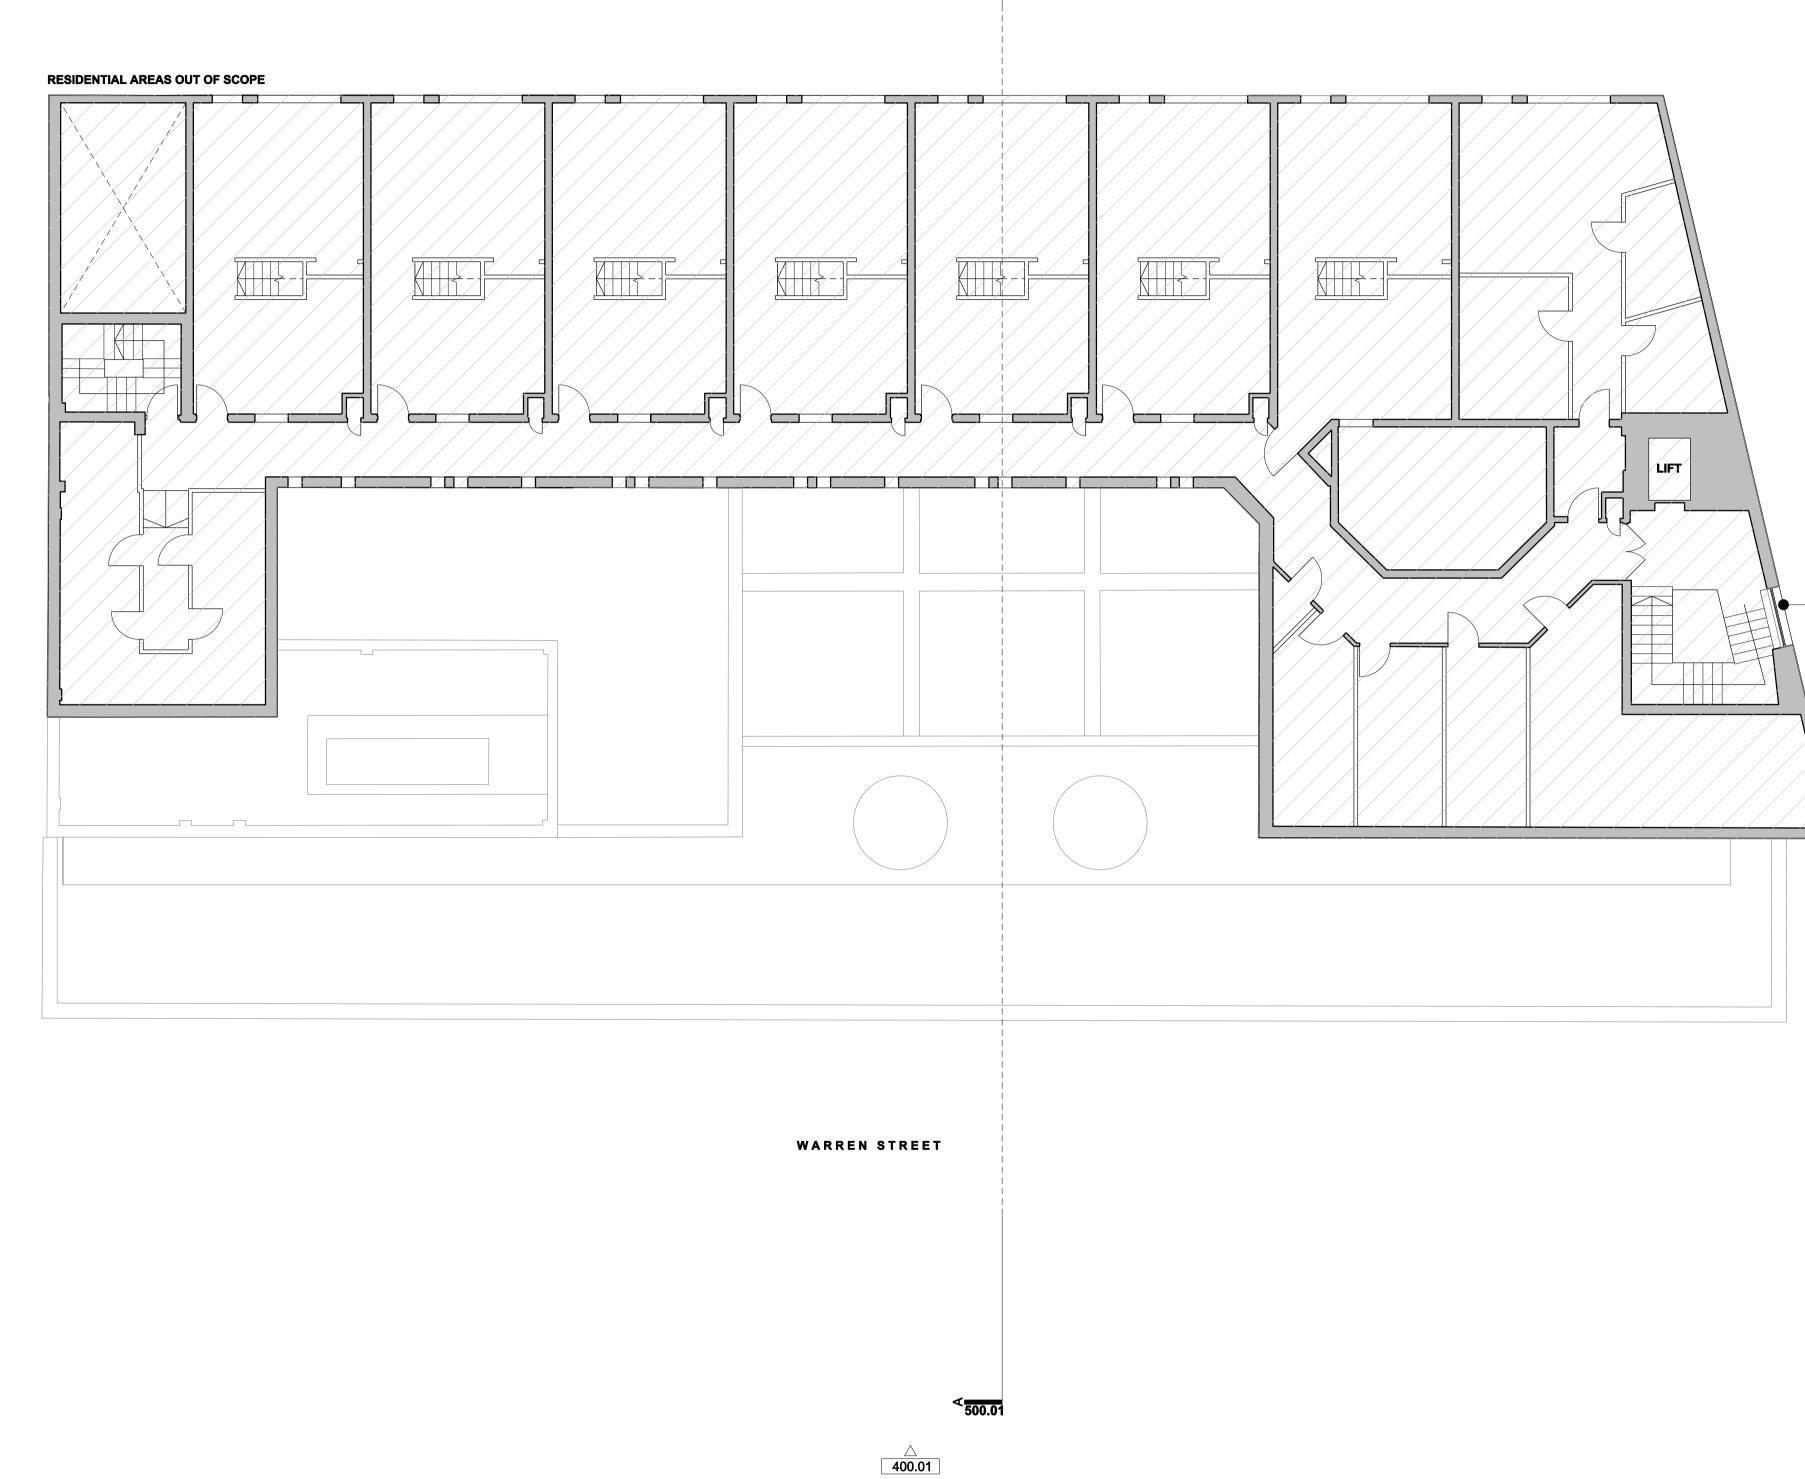

EUSTON ROAD

⊲ 500.01

**402.01** 



DRAWING NAME:

PROPOSED SIXTH FLOOR PLAN

T 020 7633 0000 benadamsarchitects.co.uk info@benadamsarchitects.co.uk 99 Southwark Street London SE1 0JF

JOB NO: 24-021 SCALE: 1:100 @ A1 STAGE: PLANNING

DRAWING NO:

P206

PROJECT NAME:

**45 WARREN STREET** 

∆ 401.01

Existing window at top level to be replace with AOV to match existing

