
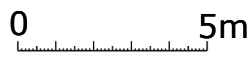
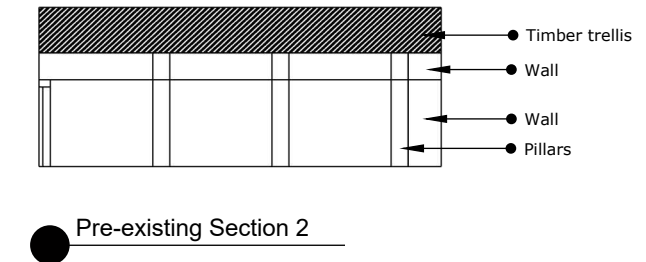
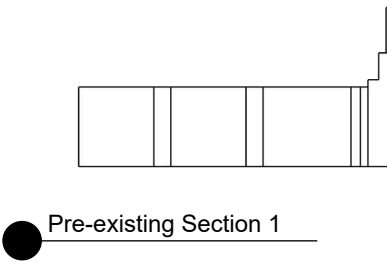
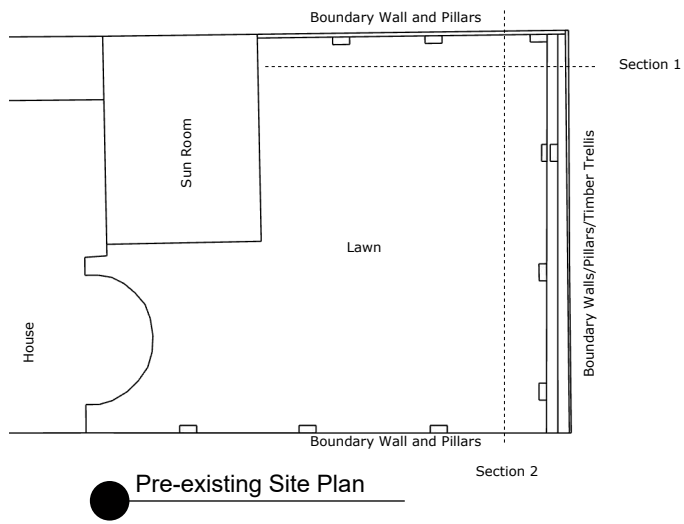
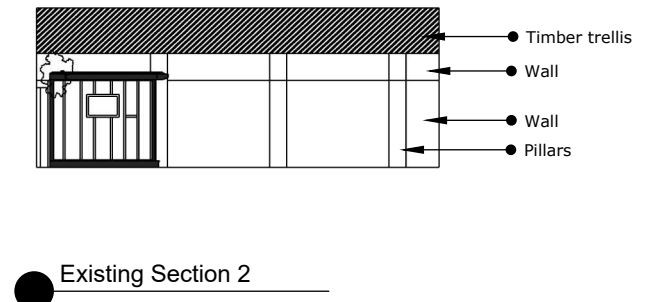
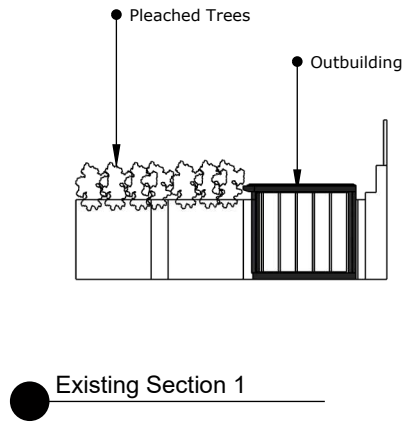







Scale 1:500@A4

ADDRESS			Flat A, 26 Belsize Park Gardens, NW3 4LH		
DRAWING NAME			Block Plan		
DRAWING NUMBER		DRAWING DATE	REV		
C32948A		21/10/24	0		
SCALE			1:500@A4		

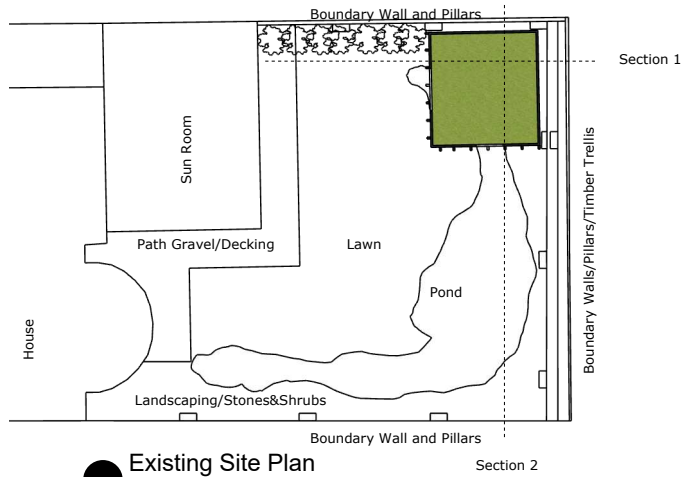

Scale 1:200@A4

ADDRESS			Flat A, 26 Belsize Park Gardens, NW3 4LH		
DRAWING NAME			Pre-Existing and Existing Site Plans & Sections		
DRAWING NUMBER	DRAWING DATE	REV			
C32948B	21/10/24	0			
SCALE			1:200@A4		

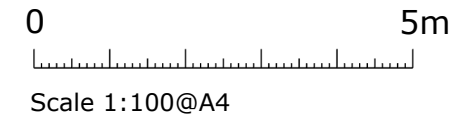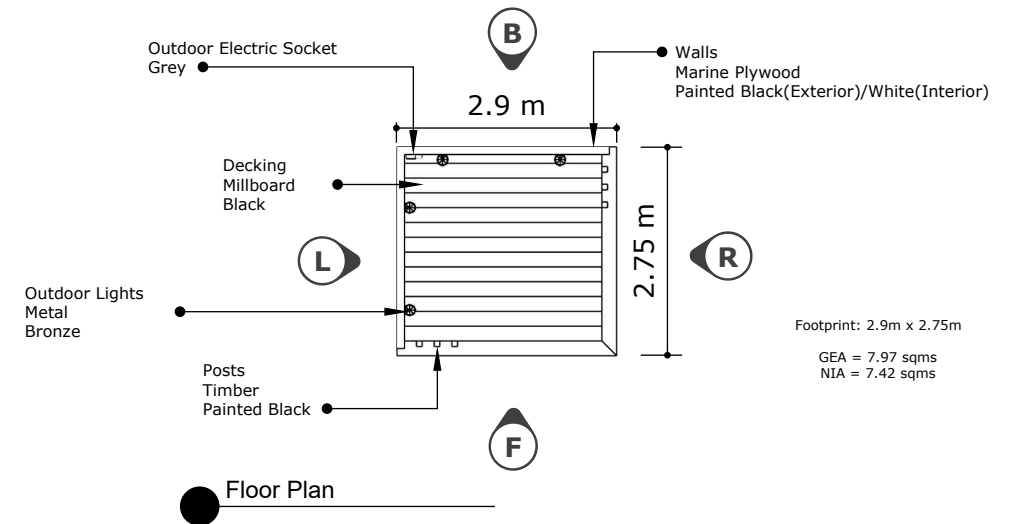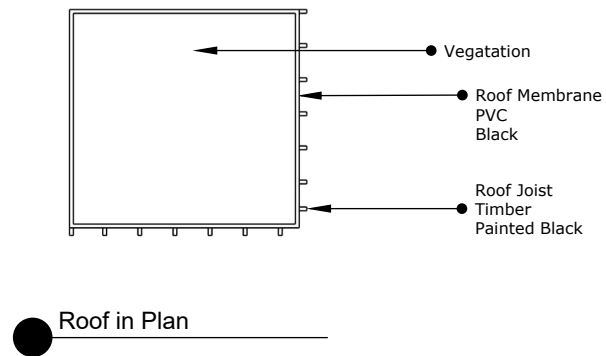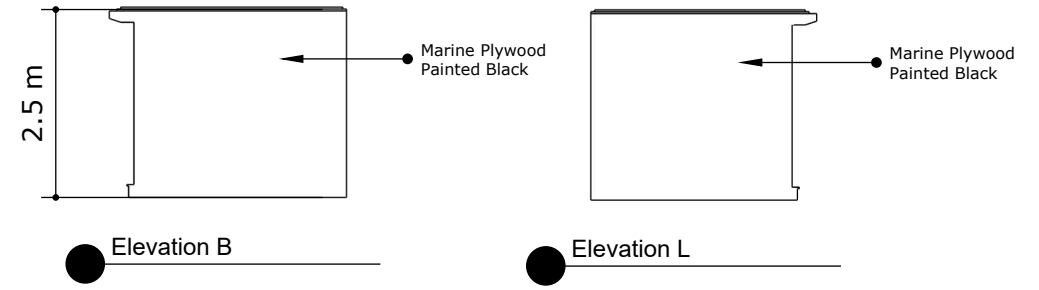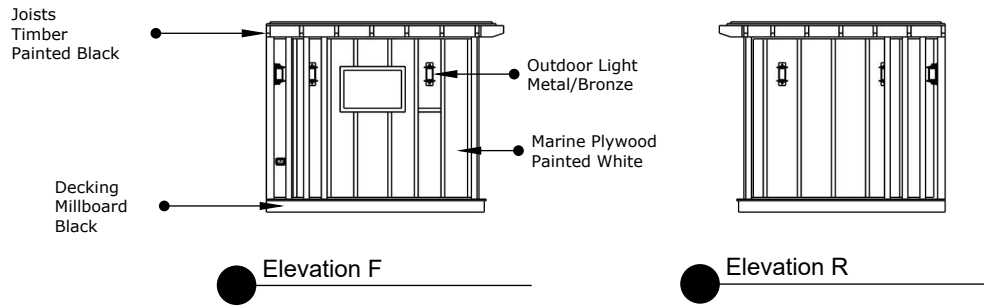

ADDRESS Flat A, 26 Belsize Park Gardens, NW3 4LH		
DRAWING NAME Existing Floor Plan, Elevations & Roof Plan		
DRAWING NUMBER C32948C	DRAWING DATE 21/10/24	REV 0
SCALE 1:100@A4		


Sedum species:

Sedum album 'f.murale', Sedum lydium, Sedum acre, Sedum sexangulare, Sedum hispanicum var. minus, Sedum spurium 'Fuldaglut', Sedum floriferum, Sedum kamtschaticum, Sedum hybridum 'Immergrunchen', Sedum reflexum (S.rupestre).

Maintenance requirements:

It is recommended that the following maintenance tasks are carried out twice a year:

1. Remove any unwanted weeds from the modules.
2. Remove leaf litter or litter that may have blown onto the roof.
3. Check that outlets are not obstructed and water is able to flow freely away from the roof.
4. Feed your roof with a low nitrogen slow release fertiliser applied at approximately 25g per sqm.

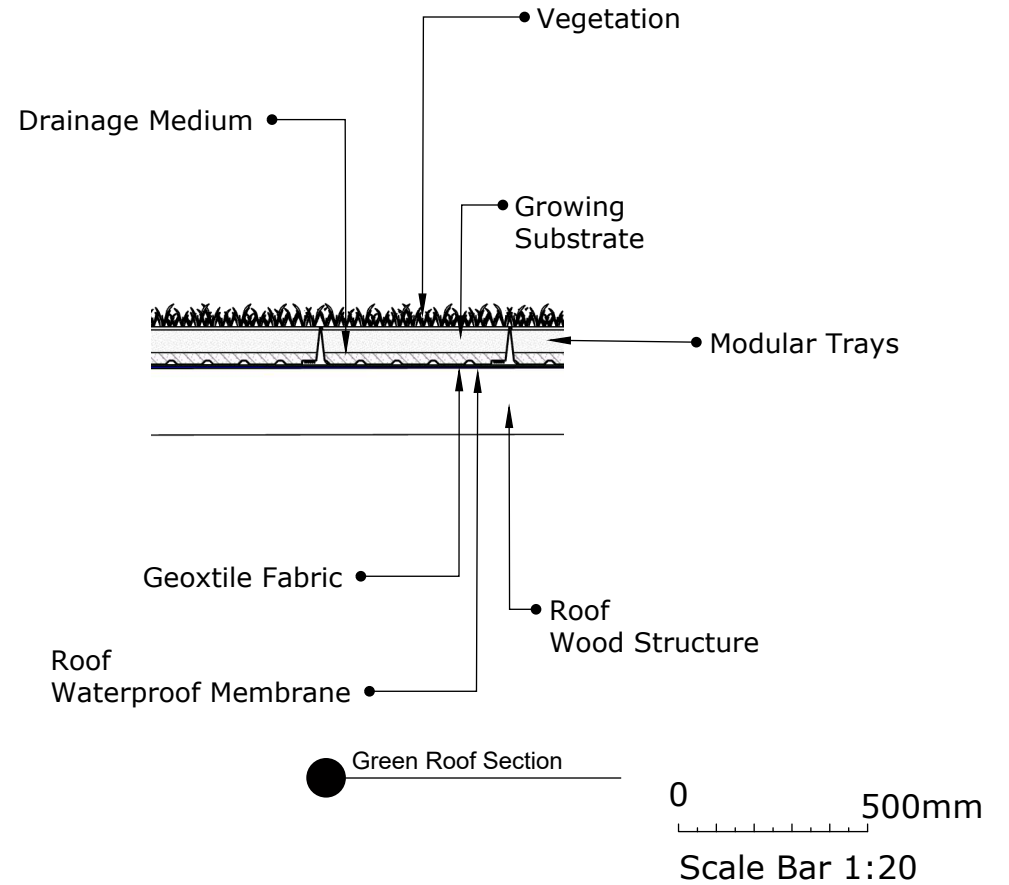

Example photo for illustration purposes

ADDRESS		
Flat A, 26 Belsize Park Gardens, NW3 4LH		
DRAWING NAME		
Green Roof Details		
DRAWING NUMBER	DRAWING DATE	REV
C32948D	21/10/24	0
SCALE		
1:20@A4		



Render



Photos Taken 17/10/24

ADDRESS		Flat A, 26 Belsize Park Gardens, NW3 4LH	
DRAWING NAME			
Renders and Photos			
DRAWING NUMBER	DRAWING DATE	REV	
C32948E	21/10/24	0	
SCALE			
NA			