



GENERAL NOTES:
 This drawing is copyright of KSR architects.
 This drawing must be read in conjunction with the Designer's Risk Assessment, specification and all other relevant documentation and drawings.
 KSR architects accept no liability for any expense, loss or damage of whatsoever nature and however arising from any variation made to this drawing or in the execution of the work to which it relates which has not been referred to them and their approval obtained.
 Areas are based on unchecked survey and are approximate only.
 Do not scale from this drawing or the digital data, only figured dimensions are to be used. Refer to linear scale for guidance.
 Check all dimensions on site prior to carrying out any works and advise any discrepancy

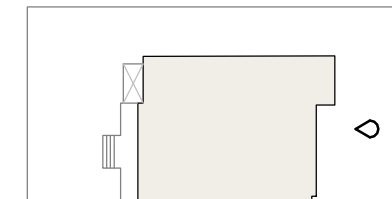


KEYPLAN

ANNOTATION KEY

- ASSUMED SITE BOUNDARY LINE
- EXISTING BUILDING LINE
- LINE OF BUILDING OVER
- - - LINE OF BASEMENT
- PRE APP OUTLINE-
Pre-application meeting on
02/02/2024 with Mr Alan Wito -
Camden Planning Design and
Conservation Officer

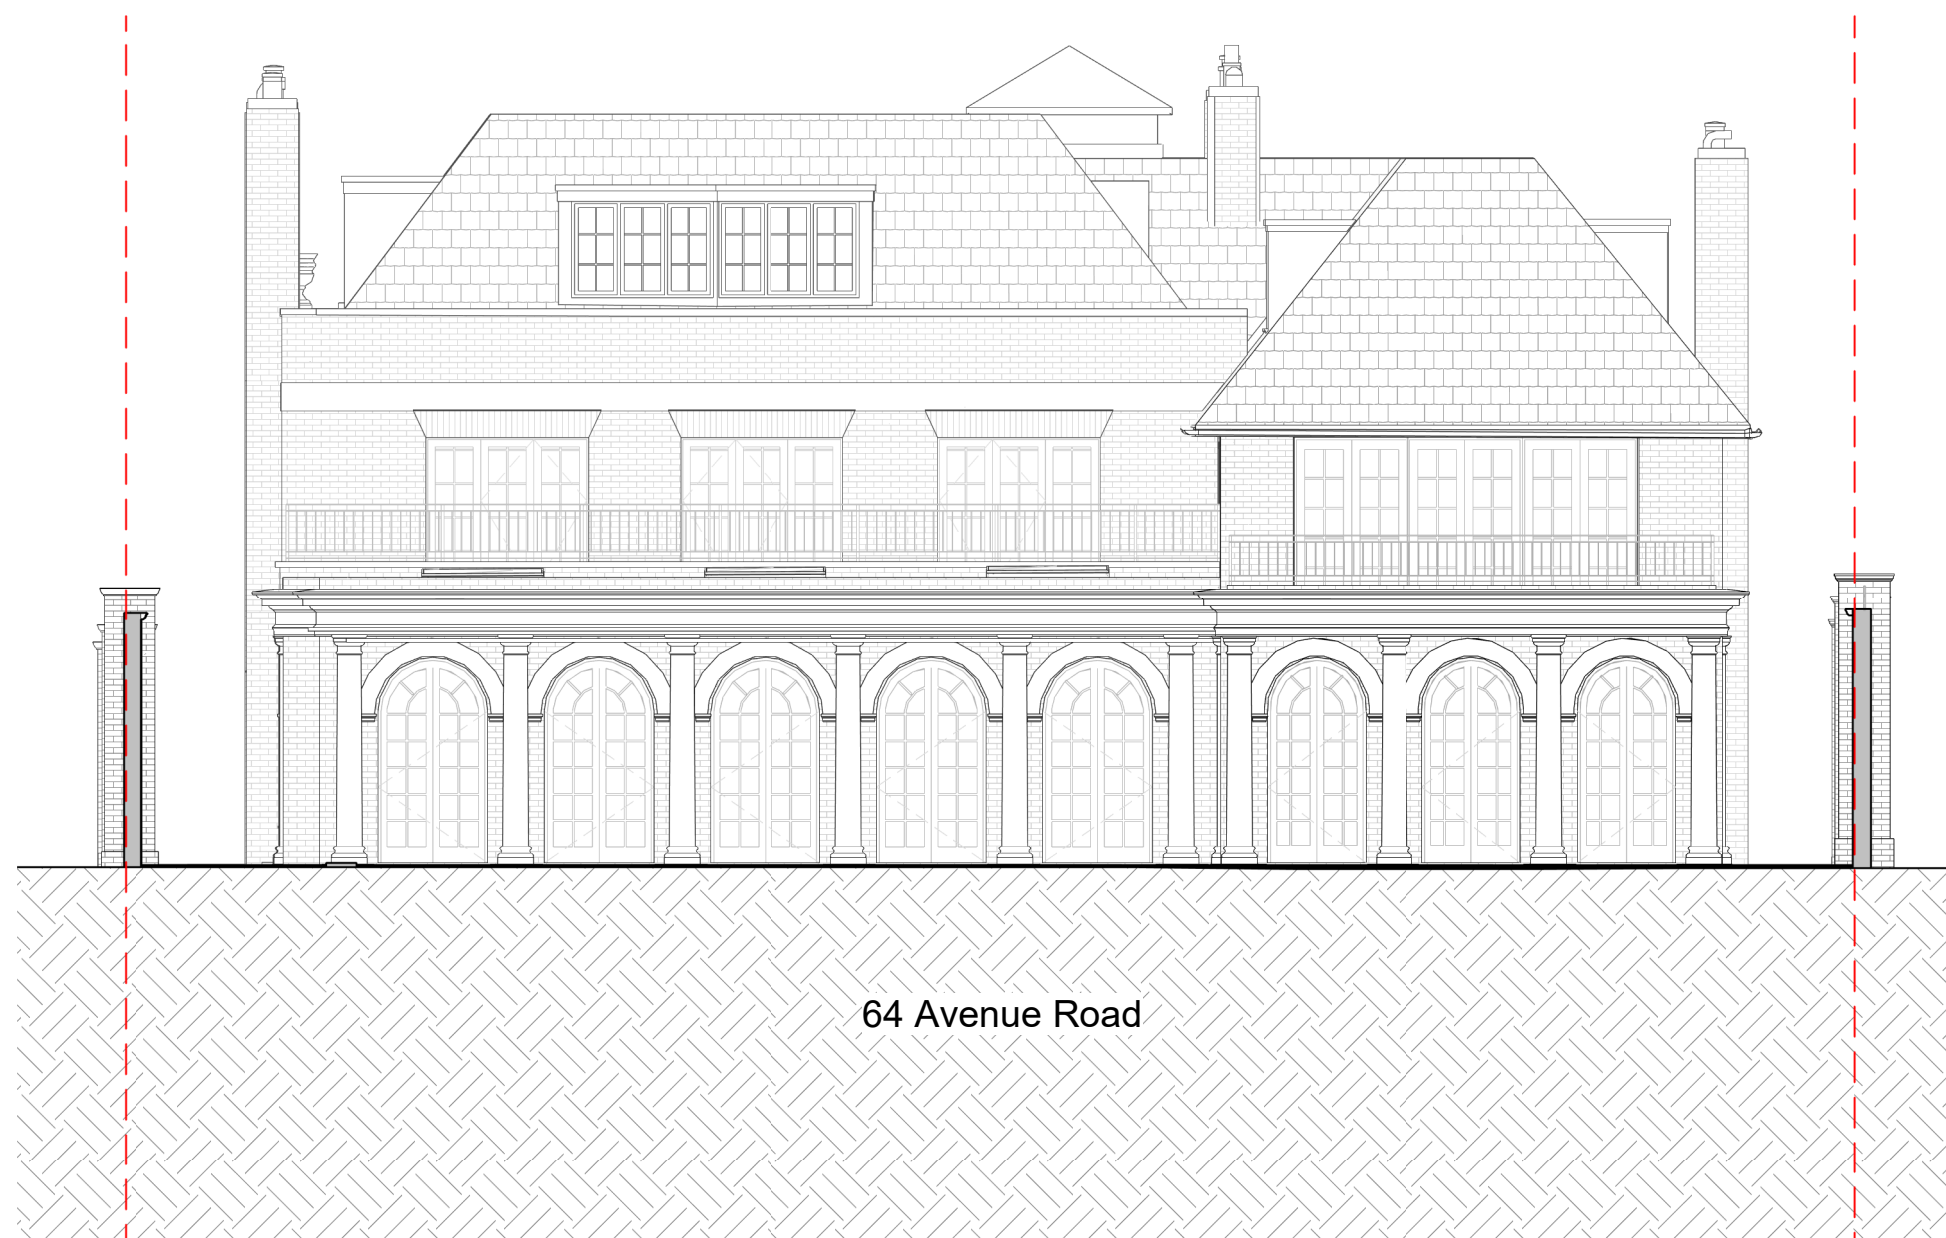

64 Avenue Road

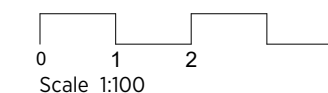

KSR ARCHITECTS & INTERIOR DESIGNERS
KSR Architects LLP mail@ksrarchitects.com
 14 Greenland Street t: +44 (0)20 7692 5000
 London NW1 0ND www.ksrarchitects.com

21037 - 64 AVENUE ROAD

Proposed Rear Elevation

Date: 29/05/2024	Status: Planning
Scale: 1:100 @ A3	© KSR Architects
Project Ref: 21037	Drawing No: P302
	Revision: