


GROUND FLOOR PLAN AS PROPOSED

FIRST FLOOR PLAN AS PROPOSED


SECOND FLOOR PLAN AS PROPOSED

THIRD FLOOR PLAN AS PROPOSED


ROOF PLAN AS PROPOSED

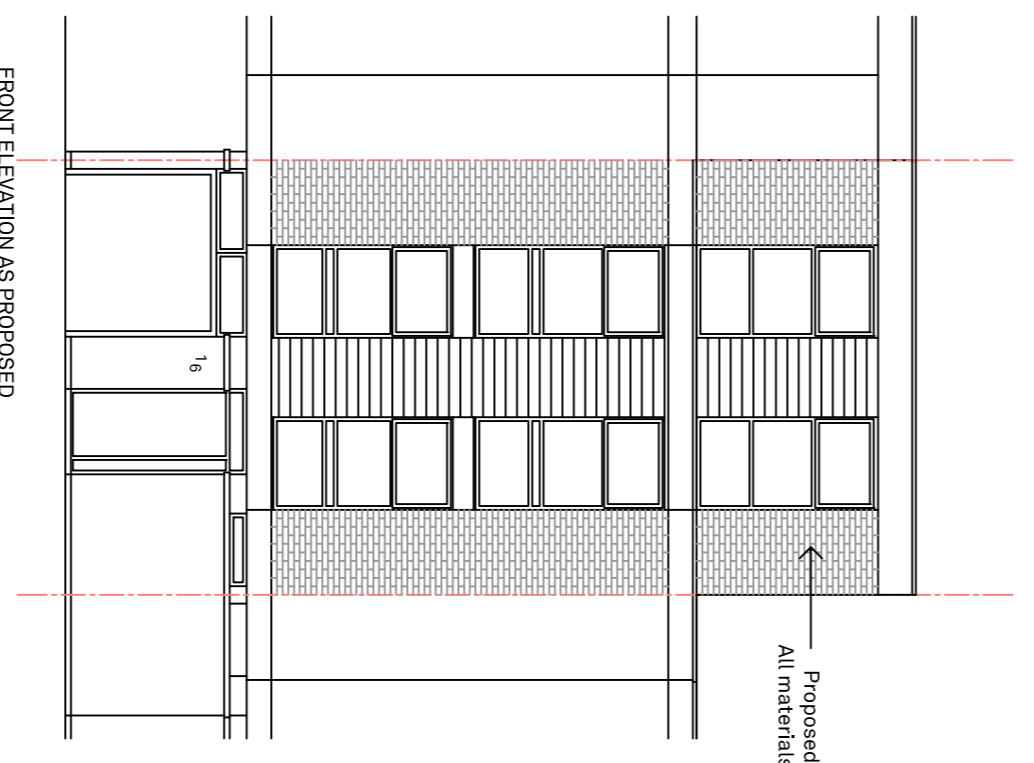

FRONT ELEVATION AS PROPOSED

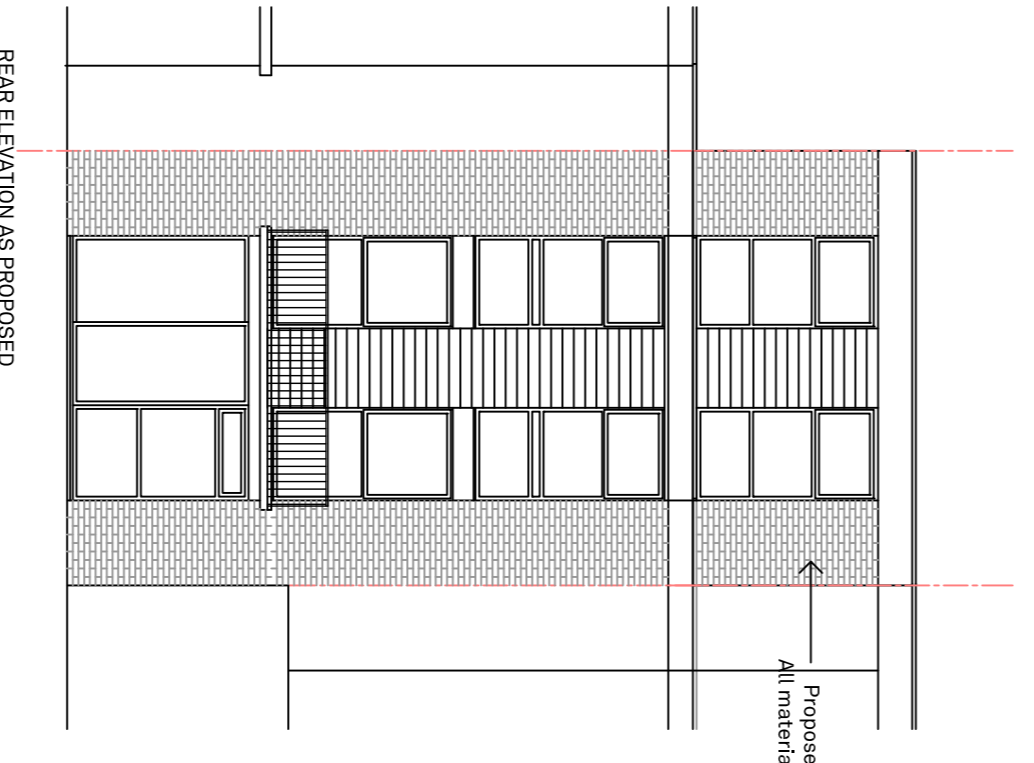

REAR ELEVATION AS PROPOSED

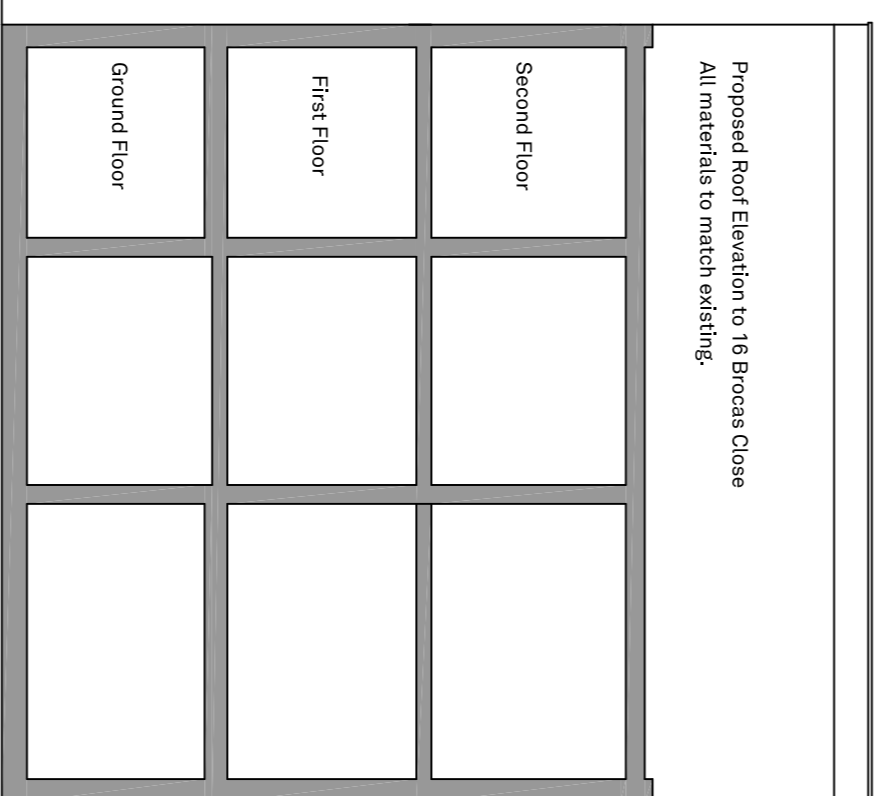

NOMINAL CROSS SECTION THRU 17 BROCAS CLOSE SHOWING SIDE ELEVATION TO 16 BROCAS CLOSE



Existing Side Elevation to 15 Brocas Close

Notes:
 1. This drawing to be read in conjunction with all other relevant architectural, structural and consultants drawings and specifications.
 2. Any discrepancies between this and any other relevant drawing must be brought to the attention of the architect immediately.
 3. Note to Builders: Only written dimensions are to be used. Do not scale from any part of this drawing.
 4. This drawing remains the property of R O H Architects Limited and is protected by copyright.



SUBMISSION: PRIOR APPROVAL

Rev	Date	Description	Client	Title	Job No	Dwg No	Rev
			Mrs D Shamash	Plans and Elevations as Proposed	24007	P - 102	-
			Project: Proposed Roof Extension 16 Brocas Close London NW3 3LD		Date: Oct 2024	Scale: 1:100 @ A1 1:200 @ A3	Drawn: SLL

R O H ARCHITECTS

Tel: +44 (0)20 7372 7576
 robert@rh-architects.com
 www.rh-architects.com