


OS Map




KEY

- 1 Entrance
- 2 Front Garden
- 3 Back Garden

Property Boundary

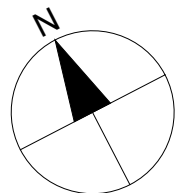

Site Plan

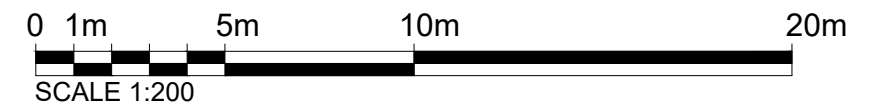

Dimensions Written dimensions to be taken in preference to scaled dimensions. The Contractor is responsible for checking all dimensions before work starts.

Local Authority All work is to be carried out to the requirements, and to the satisfaction of the Local Authority. These drawings are for planning purposes only.

Discrepancies Any discrepancies to be brought to the attention of Drawing And Planning Ltd. Immediately.

REVISIONS

REV	DATE	DESCRIPTION	BY	CH

PROJECT TITLE
5 Malden Place,
Camden, London, NW5 4JL

DATE
October 2024

REVISION
/


DRAWING TITLE
Existing - Location Plans

CLIENT
Javed Family Ltd

DRAWING No.
MLDEN-L001

SCALE @ A3
1:1250 / 1:200



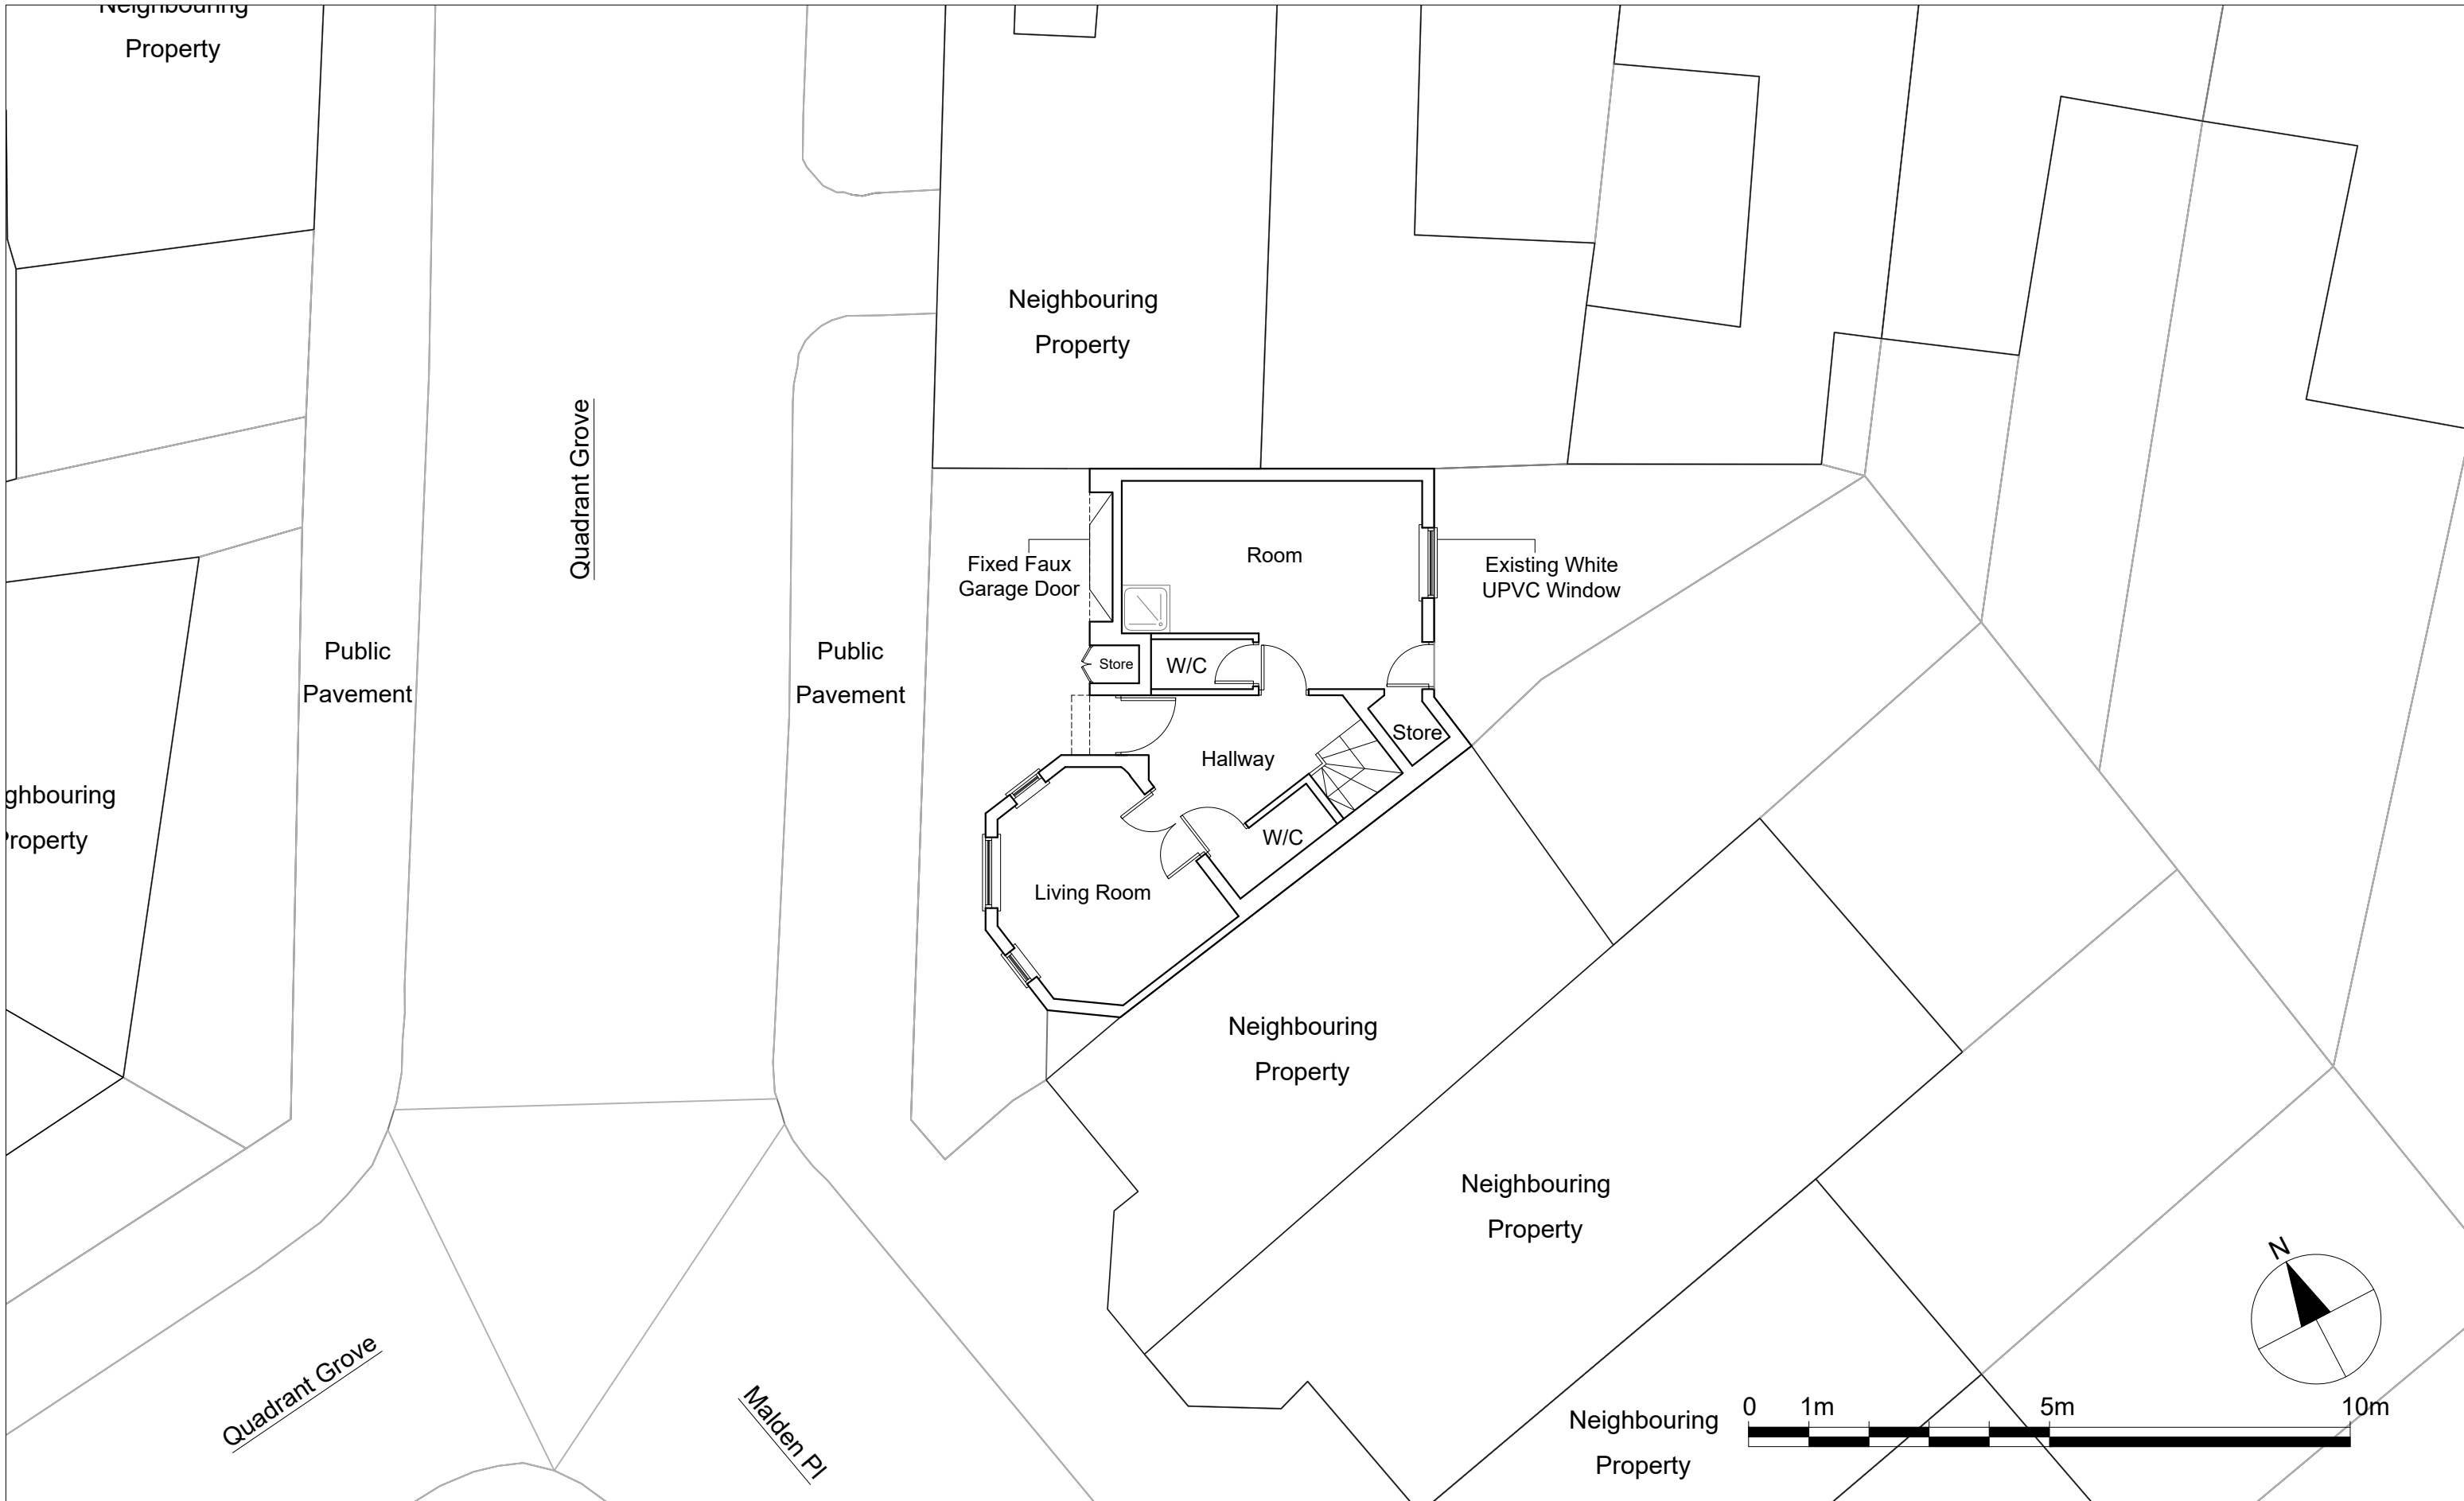

Dimensions Written dimensions to be taken in preference to scaled dimensions. The Contractor is responsible for checking all dimensions before work starts.

Local Authority All work is to be carried out to the requirements, and to the satisfaction of the Local Authority. These drawings are for planning purposes only.

Discrepancies Any discrepancies to be brought to the attention of Drawing And Planning Ltd. Immediately.

REVISIONS

REV	DATE	DESCRIPTION	BY	CH

PROJECT TITLE
5 Malden Place,
Camden, London, NW5 4JL

DATE
October 2024

REVISION
/


DRAWING TITLE
Existing - Ground Floor

CLIENT
Javed Family Ltd

DRAWING No.
MLDEN-P001

SCALE @ A3
1:100



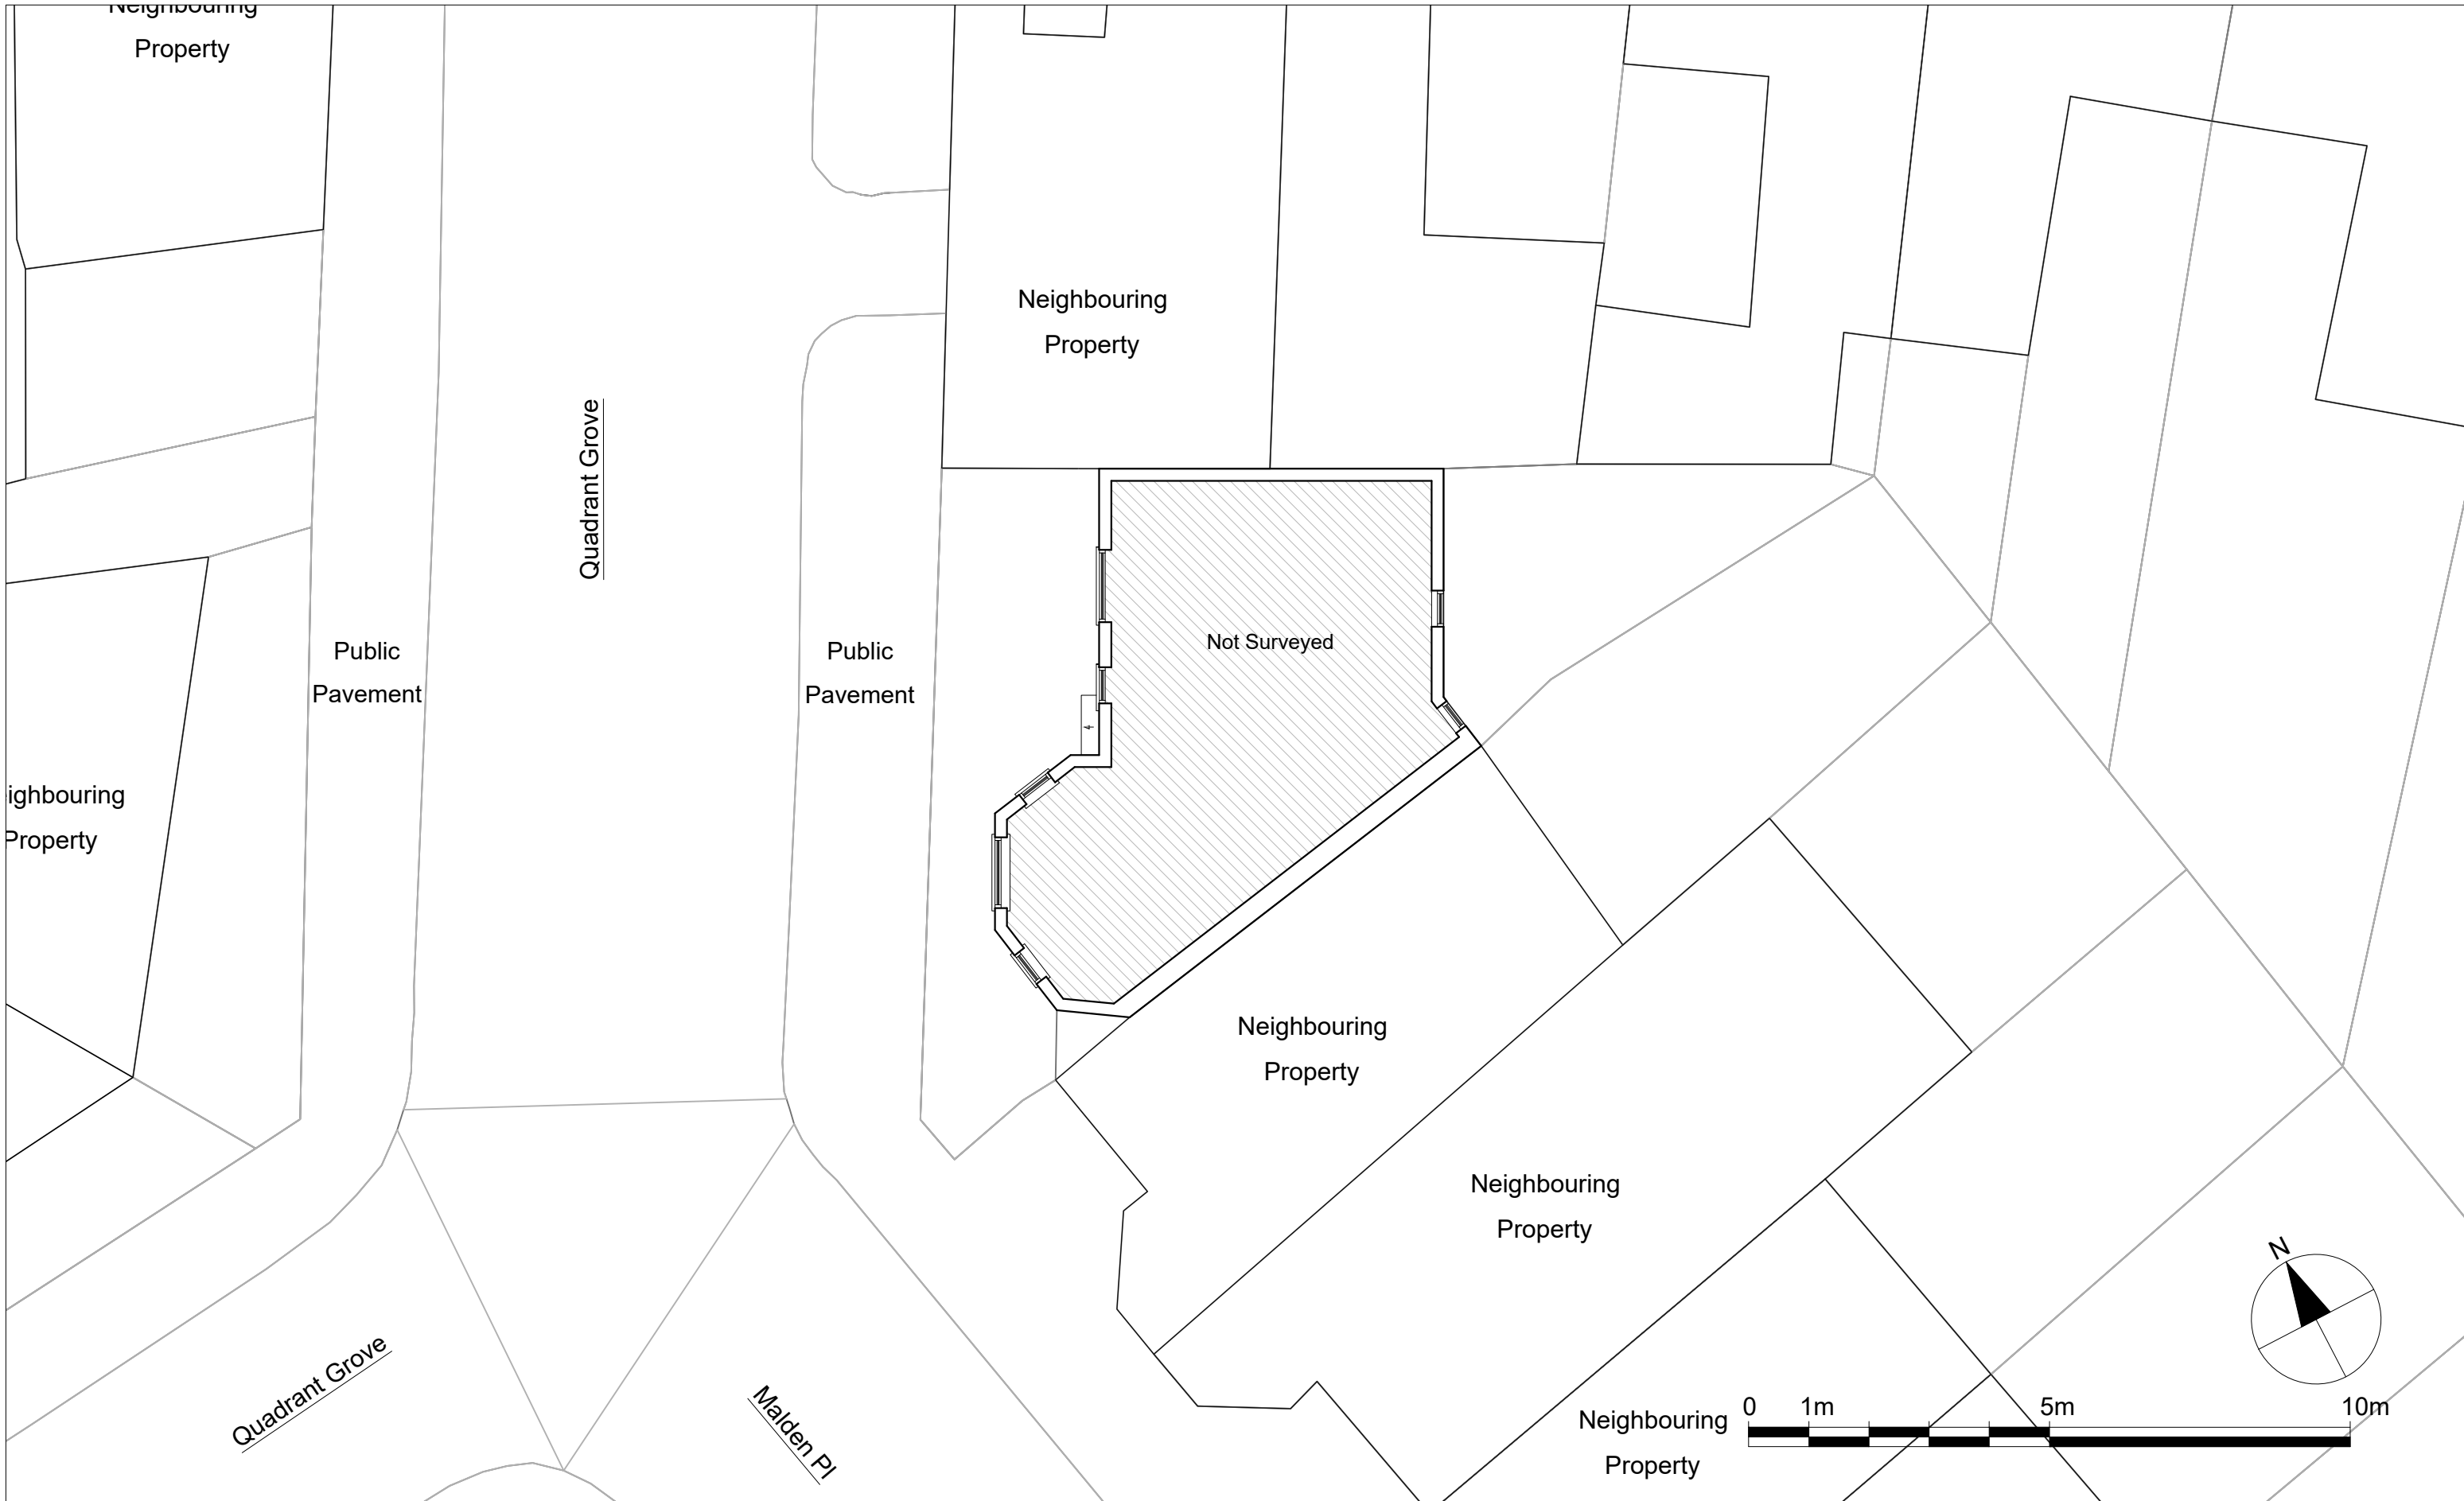

Dimensions Written dimensions to be taken in preference to scaled dimensions. The Contractor is responsible for checking all dimensions before work starts.

Local Authority All work is to be carried out to the requirements, and to the satisfaction of the Local Authority. These drawings are for planning purposes only.

Discrepancies Any discrepancies to be brought to the attention of Drawing And Planning Ltd. Immediately.

REVISIONS

REV	DATE	DESCRIPTION	BY	CH

PROJECT TITLE
5 Malden Place,
Camden, London, NW5 4JL

DATE
October 2024


REVISION
/

DRAWING TITLE
Existing - First Floor
CLIENT
Javed Family Ltd

DRAWING No.
MLDEN-P002

SCALE @ A3
1:100



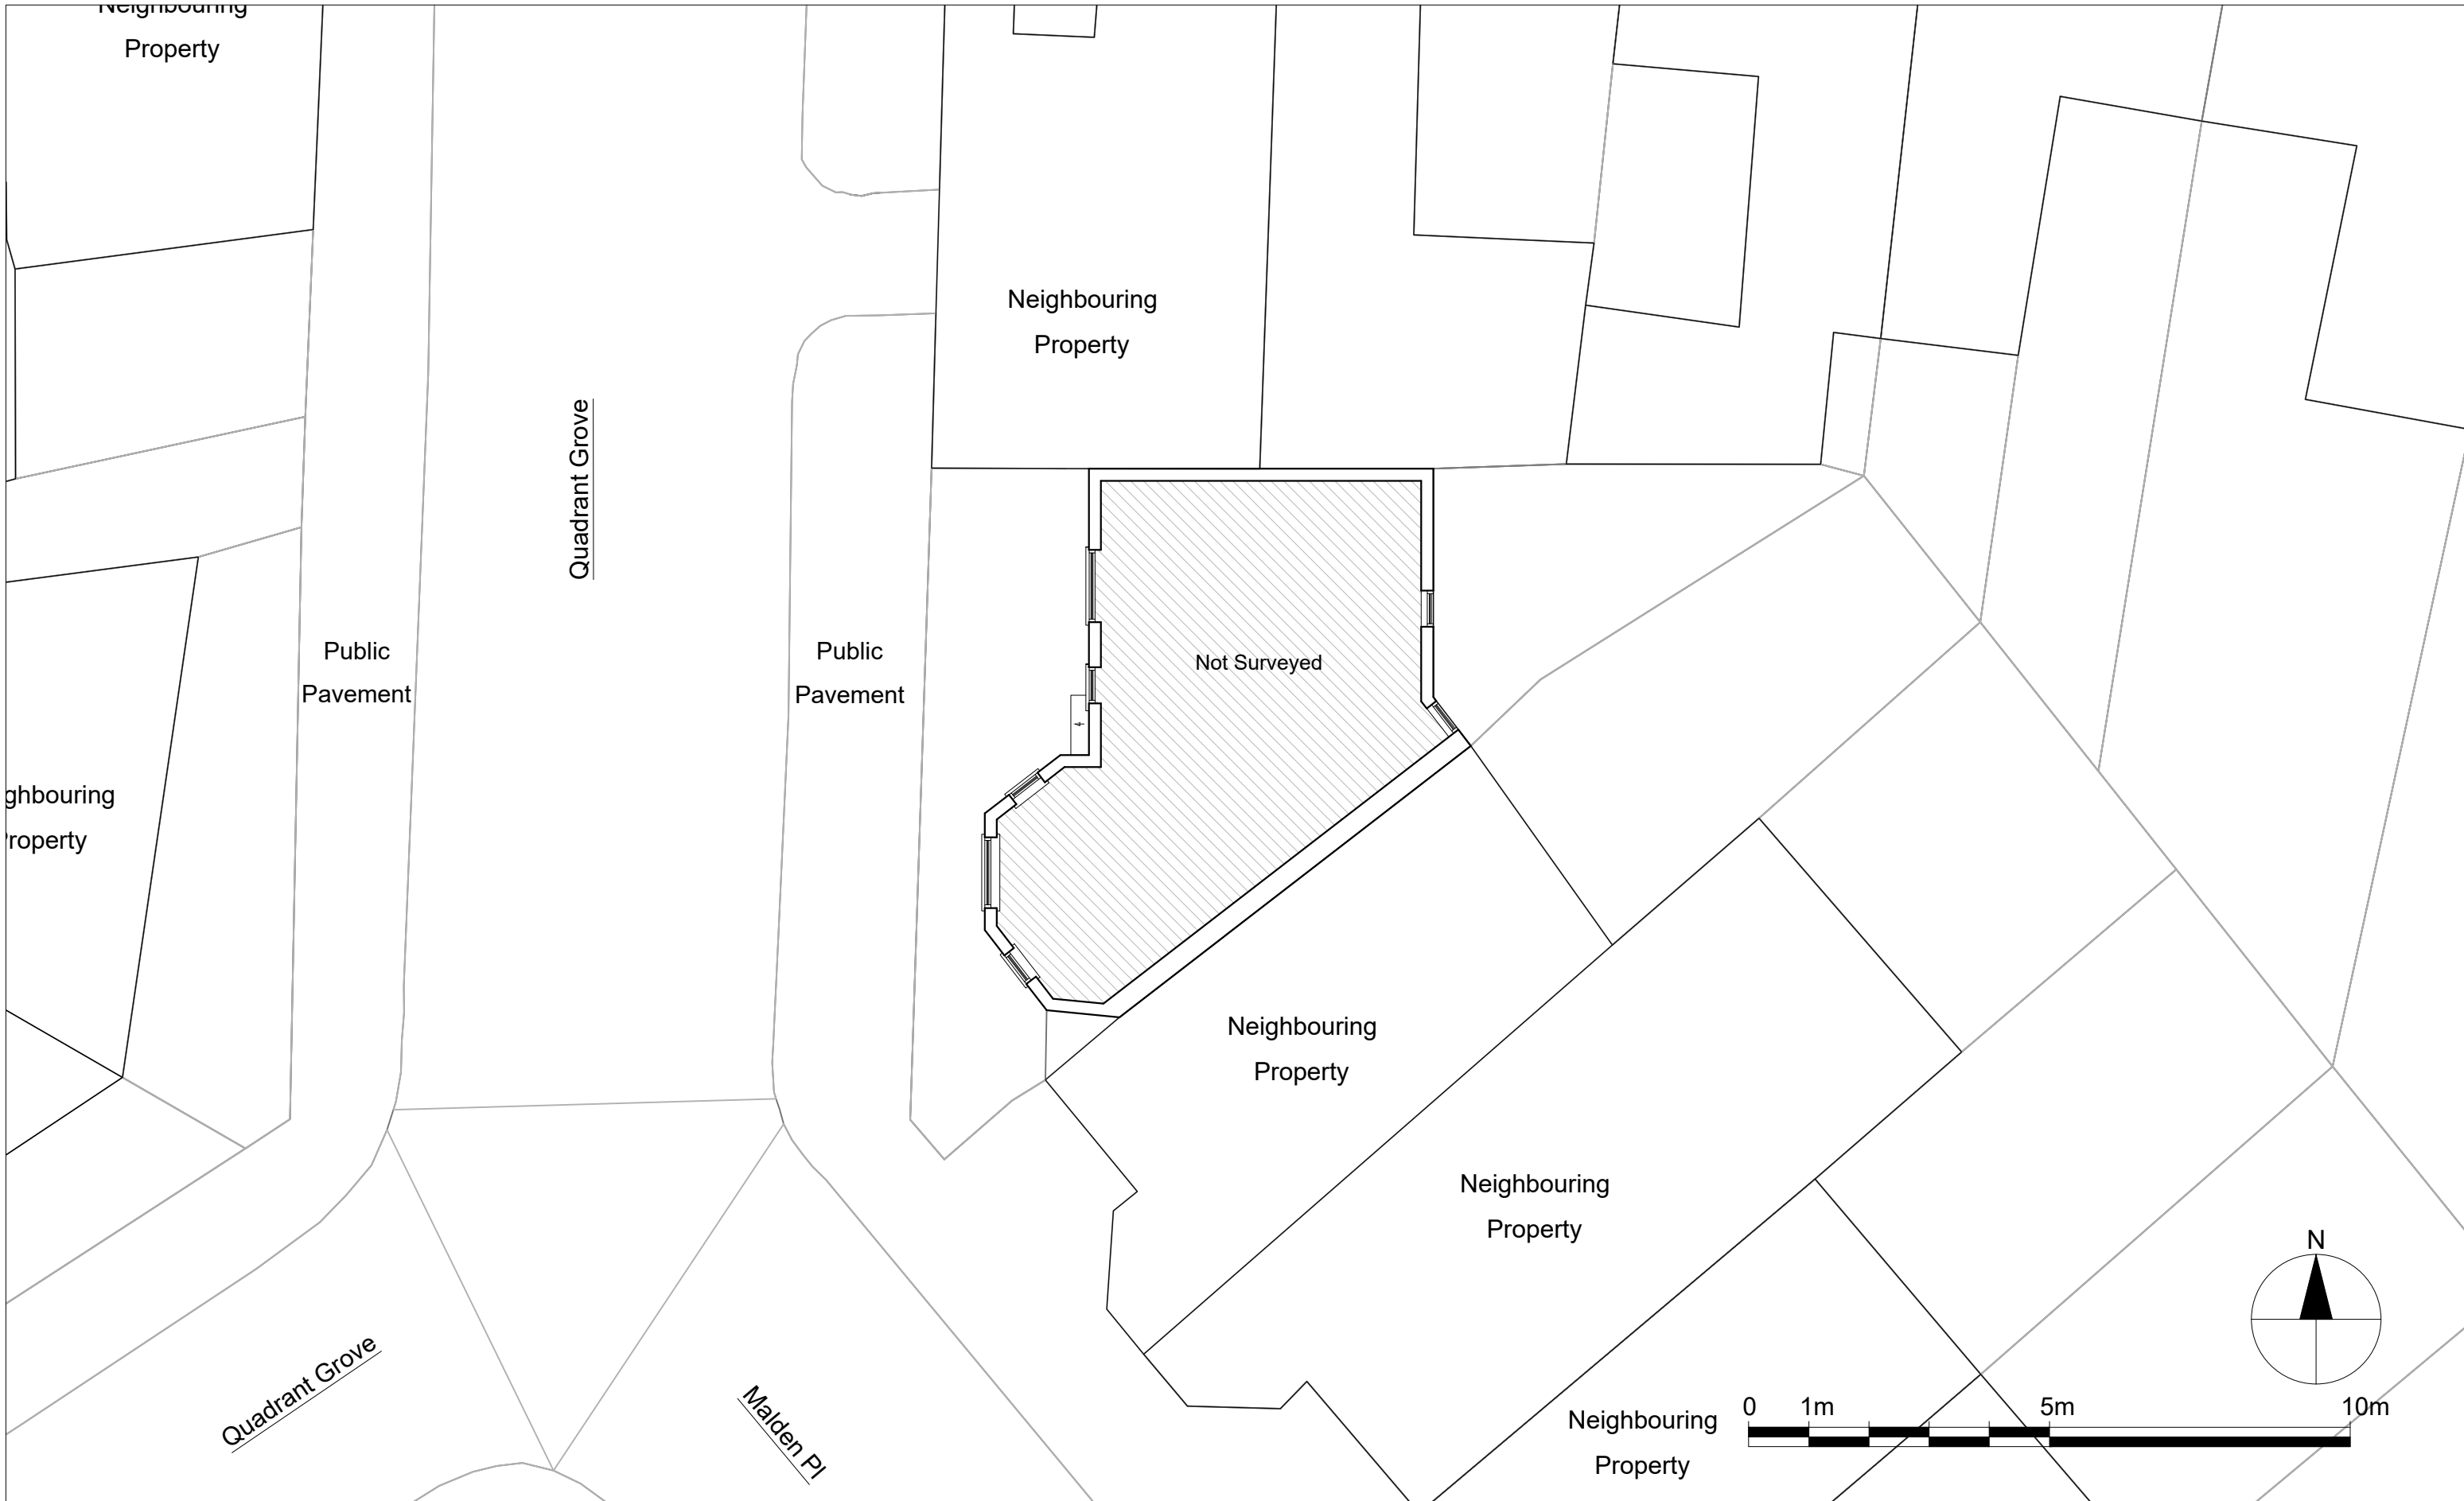

Dimensions Written dimensions to be taken in preference to scaled dimensions. The Contractor is responsible for checking all dimensions before work starts.

Local Authority All work is to be carried out to the requirements, and to the satisfaction of the Local Authority. These drawings are for planning purposes only.

Discrepancies Any discrepancies to be brought to the attention of Drawing And Planning Ltd. Immediately.

REVISIONS

REV	DATE	DESCRIPTION	BY	CH

PROJECT TITLE
5 Malden Place,
Camden, London, NW5 4JL

DATE
October 2024

REVISION
/

DRAWING TITLE
Existing - Second Floor

CLIENT
Javed Family Ltd

DRAWING No.
MLDEN-P003

SCALE @ A3
1:100





Dimensions Written dimensions to be taken in preference to scaled dimensions. The Contractor is responsible for checking all dimensions before work starts.

Local Authority All work is to be carried out to the requirements, and to the satisfaction of the Local Authority. These drawings are for planning purposes only.

Discrepancies Any discrepancies to be brought to the attention of Drawing And Planning Ltd. Immediately.

REVISIONS

REV	DATE	DESCRIPTION	BY	CH

PROJECT TITLE
5 Malden Place,
Camden, London, NW5 4JL

DATE
October 2024

REVISION
/


DRAWING TITLE
Existing - Roof Plan

CLIENT
Javed Family Ltd


DRAWING No.
MLDEN-P004

SCALE @ A3
1:100




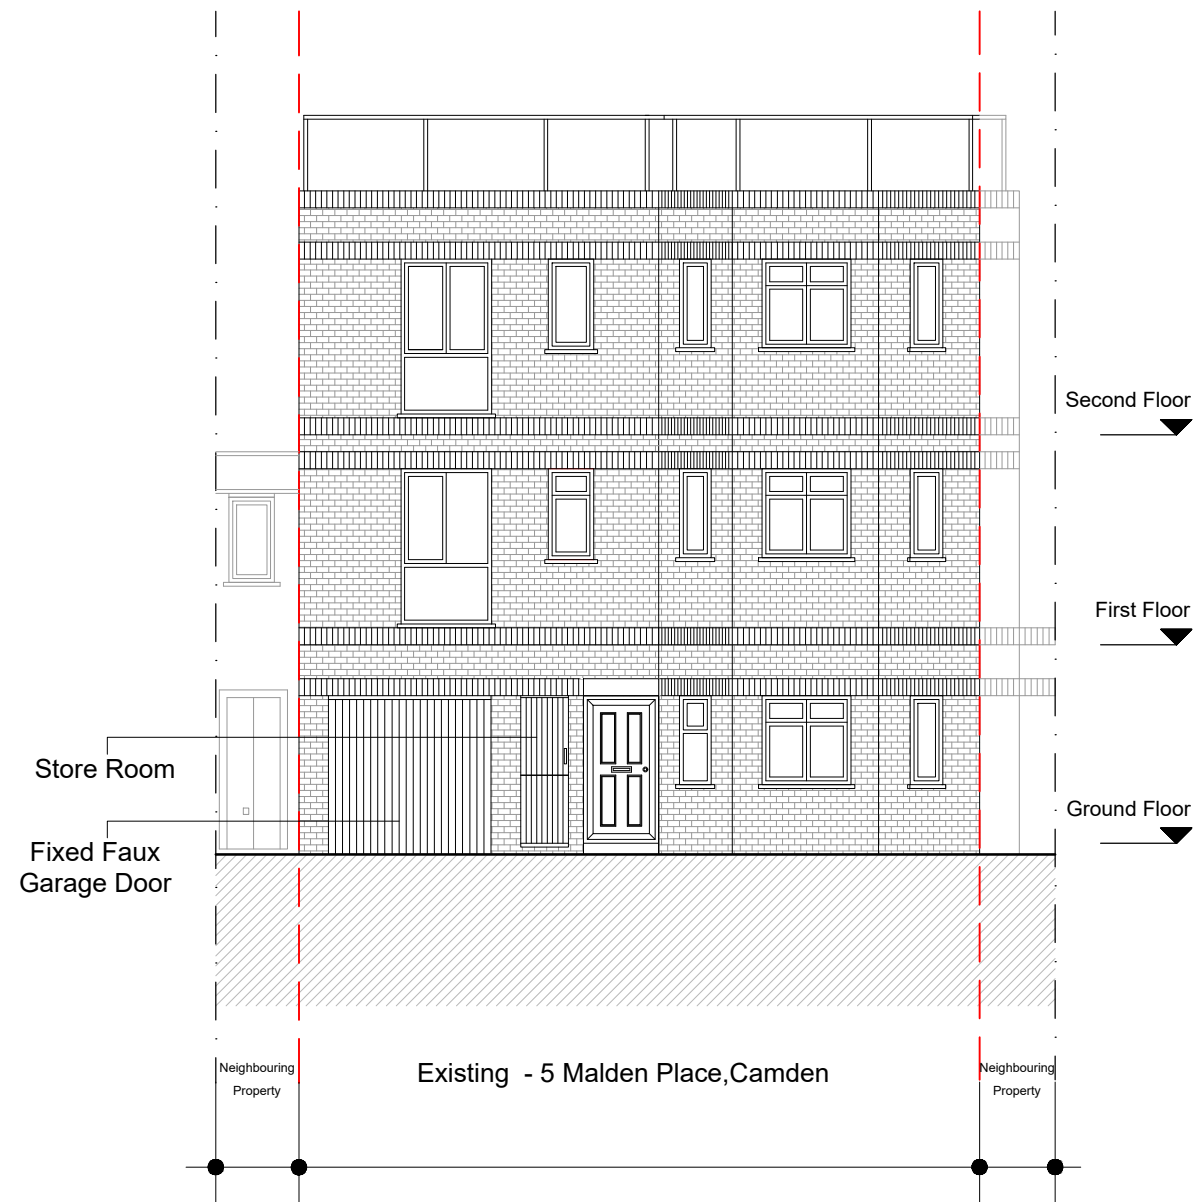

Front Elevation

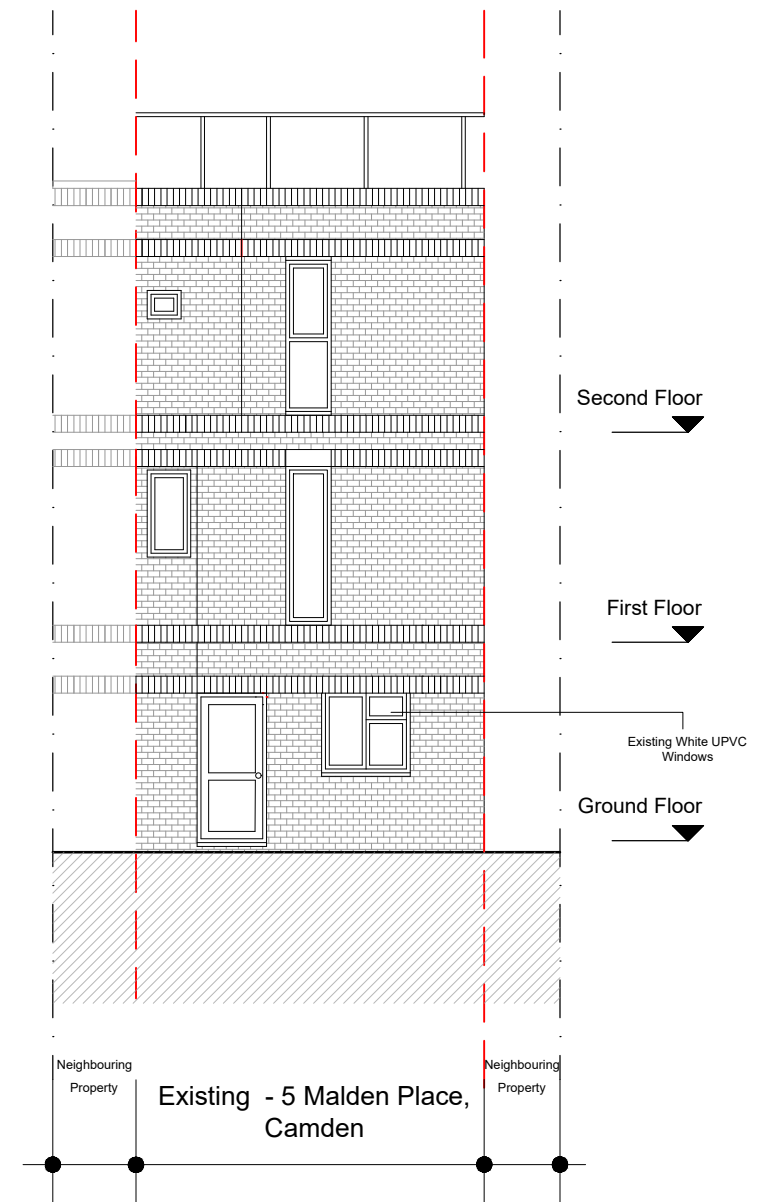

Rear Elevation

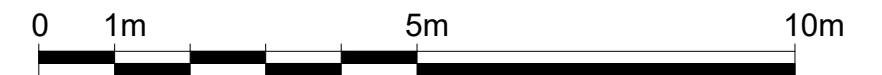

Dimensions Written dimensions to be taken in preference to scaled dimensions. The Contractor is responsible for checking all dimensions before work starts.

Local Authority All work is to be carried out to the requirements, and to the satisfaction of the Local Authority. These drawings are for planning purposes only.

Discrepancies Any discrepancies to be brought to the attention of Drawing And Planning Ltd. Immediately.

REVISIONS

REV	DATE	DESCRIPTION	BY	CH

PROJECT TITLE
5 Malden Place,
Camden, London, NW5 4JL

DATE
October 2024

REVISION
/



DRAWING TITLE
Existing-Front and Rear Elevation

CLIENT
Javed Family Ltd

DRAWING No.
MLDEN-E001

SCALE @ A3
1:100



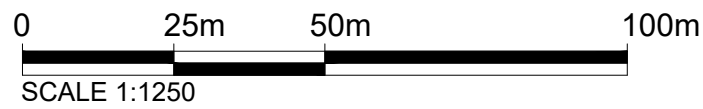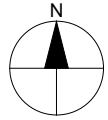


OS Map




KEY

- 1 Entrance
- 2 Front Garden
- 3 Back Garden
- Property Boundary

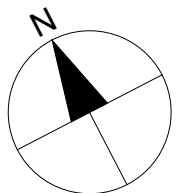

Site Plan

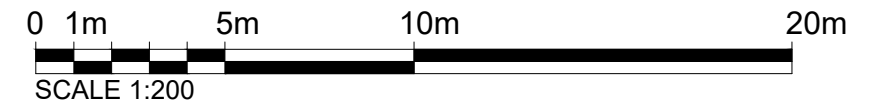

Dimensions Written dimensions to be taken in preference to scaled dimensions. The Contractor is responsible for checking all dimensions before work starts.

Local Authority All work is to be carried out to the requirements, and to the satisfaction of the Local Authority. These drawings are for planning purposes only.

Discrepancies Any discrepancies to be brought to the attention of Drawing And Planning Ltd. Immediately.

REVISIONS

REV	DATE	DESCRIPTION	BY	CH

PROJECT TITLE
5 Malden Place,
Camden, London, NW5 4JL

DATE
October 2024

REVISION
/




DRAWING TITLE
Proposed - Location Plans

CLIENT
Javed Family Ltd

DRAWING No.
MLDEN-L101

SCALE @ A3
1:1250 / 1:200



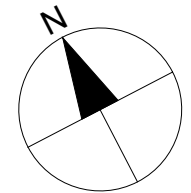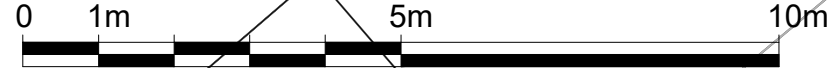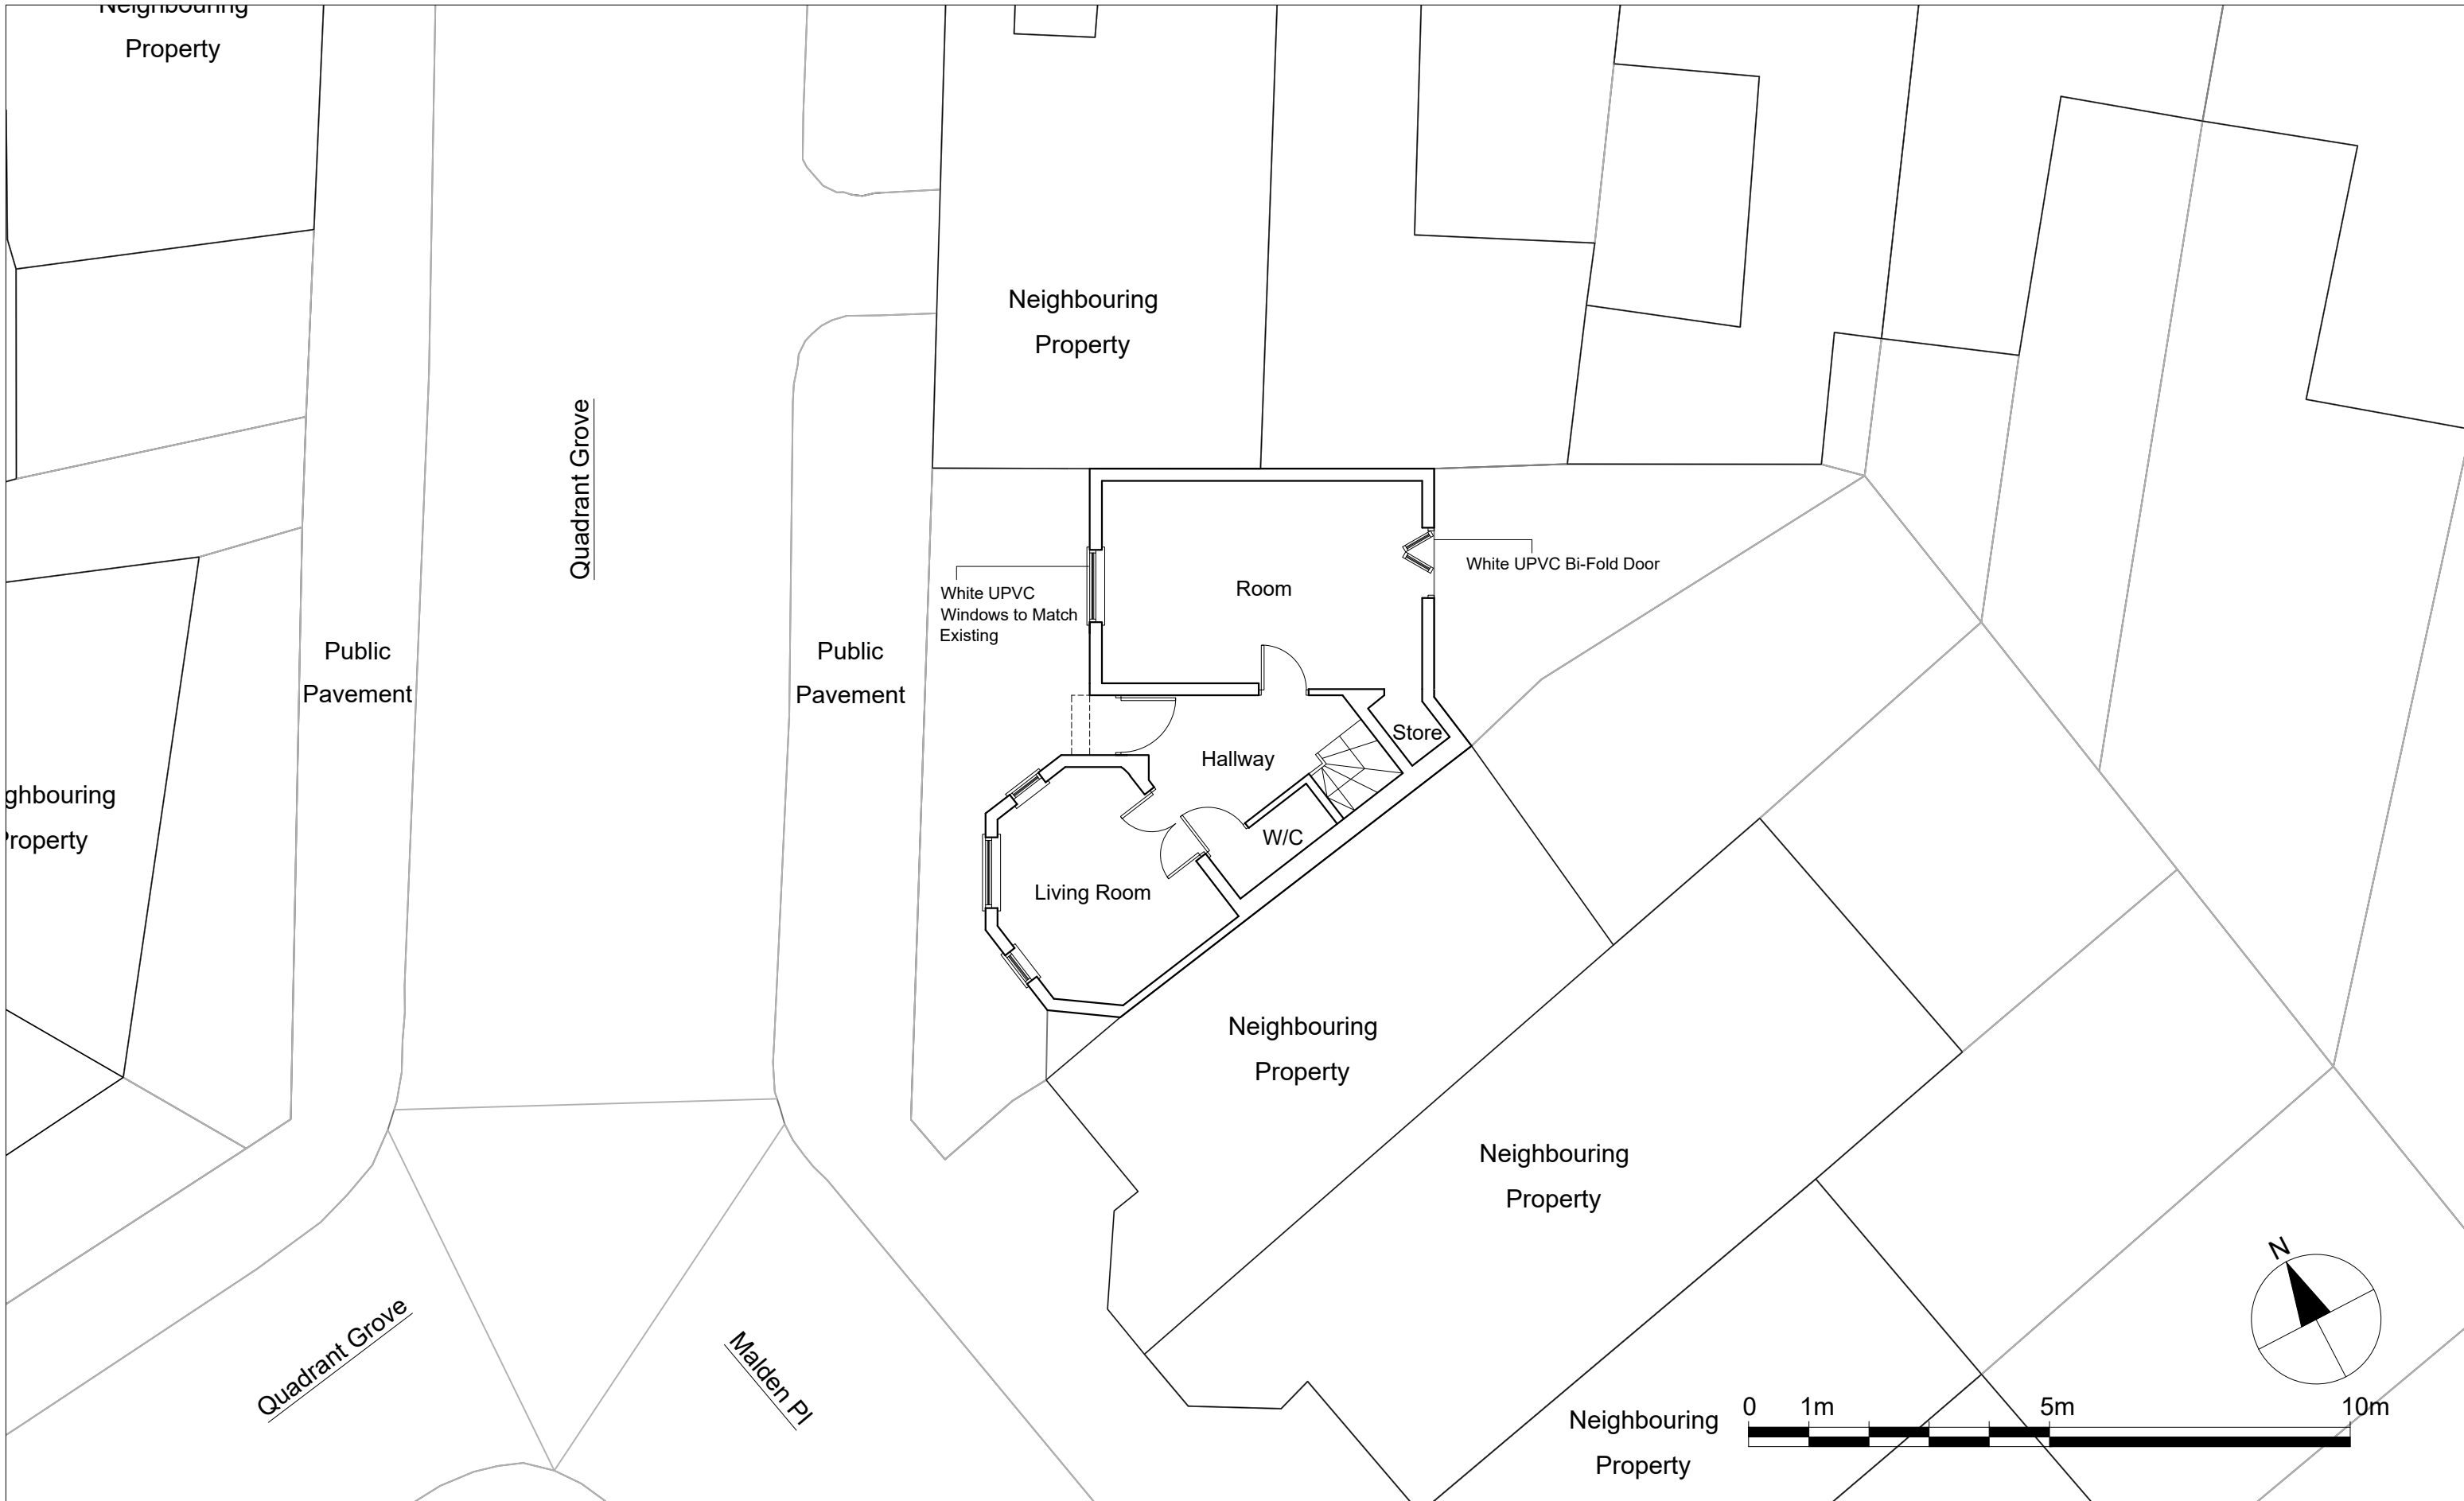

Dimensions Written dimensions to be taken in preference to scaled dimensions. The Contractor is responsible for checking all dimensions before work starts.

Local Authority All work is to be carried out to the requirements, and to the satisfaction of the Local Authority. These drawings are for planning purposes only.

Discrepancies Any discrepancies to be brought to the attention of Drawing And Planning Ltd. Immediately.

REVISIONS					
REV	DATE	DESCRIPTION	BY	CH	

PROJECT TITLE
5 Malden Place,
Camden, London, NW5 4JL

DATE
October 2024

REVISION
/


DRAWING TITLE
Proposed - Ground Floor

CLIENT
Javed Family Ltd

DRAWING No.
MLDEN-P101

SCALE @ A3
1:100



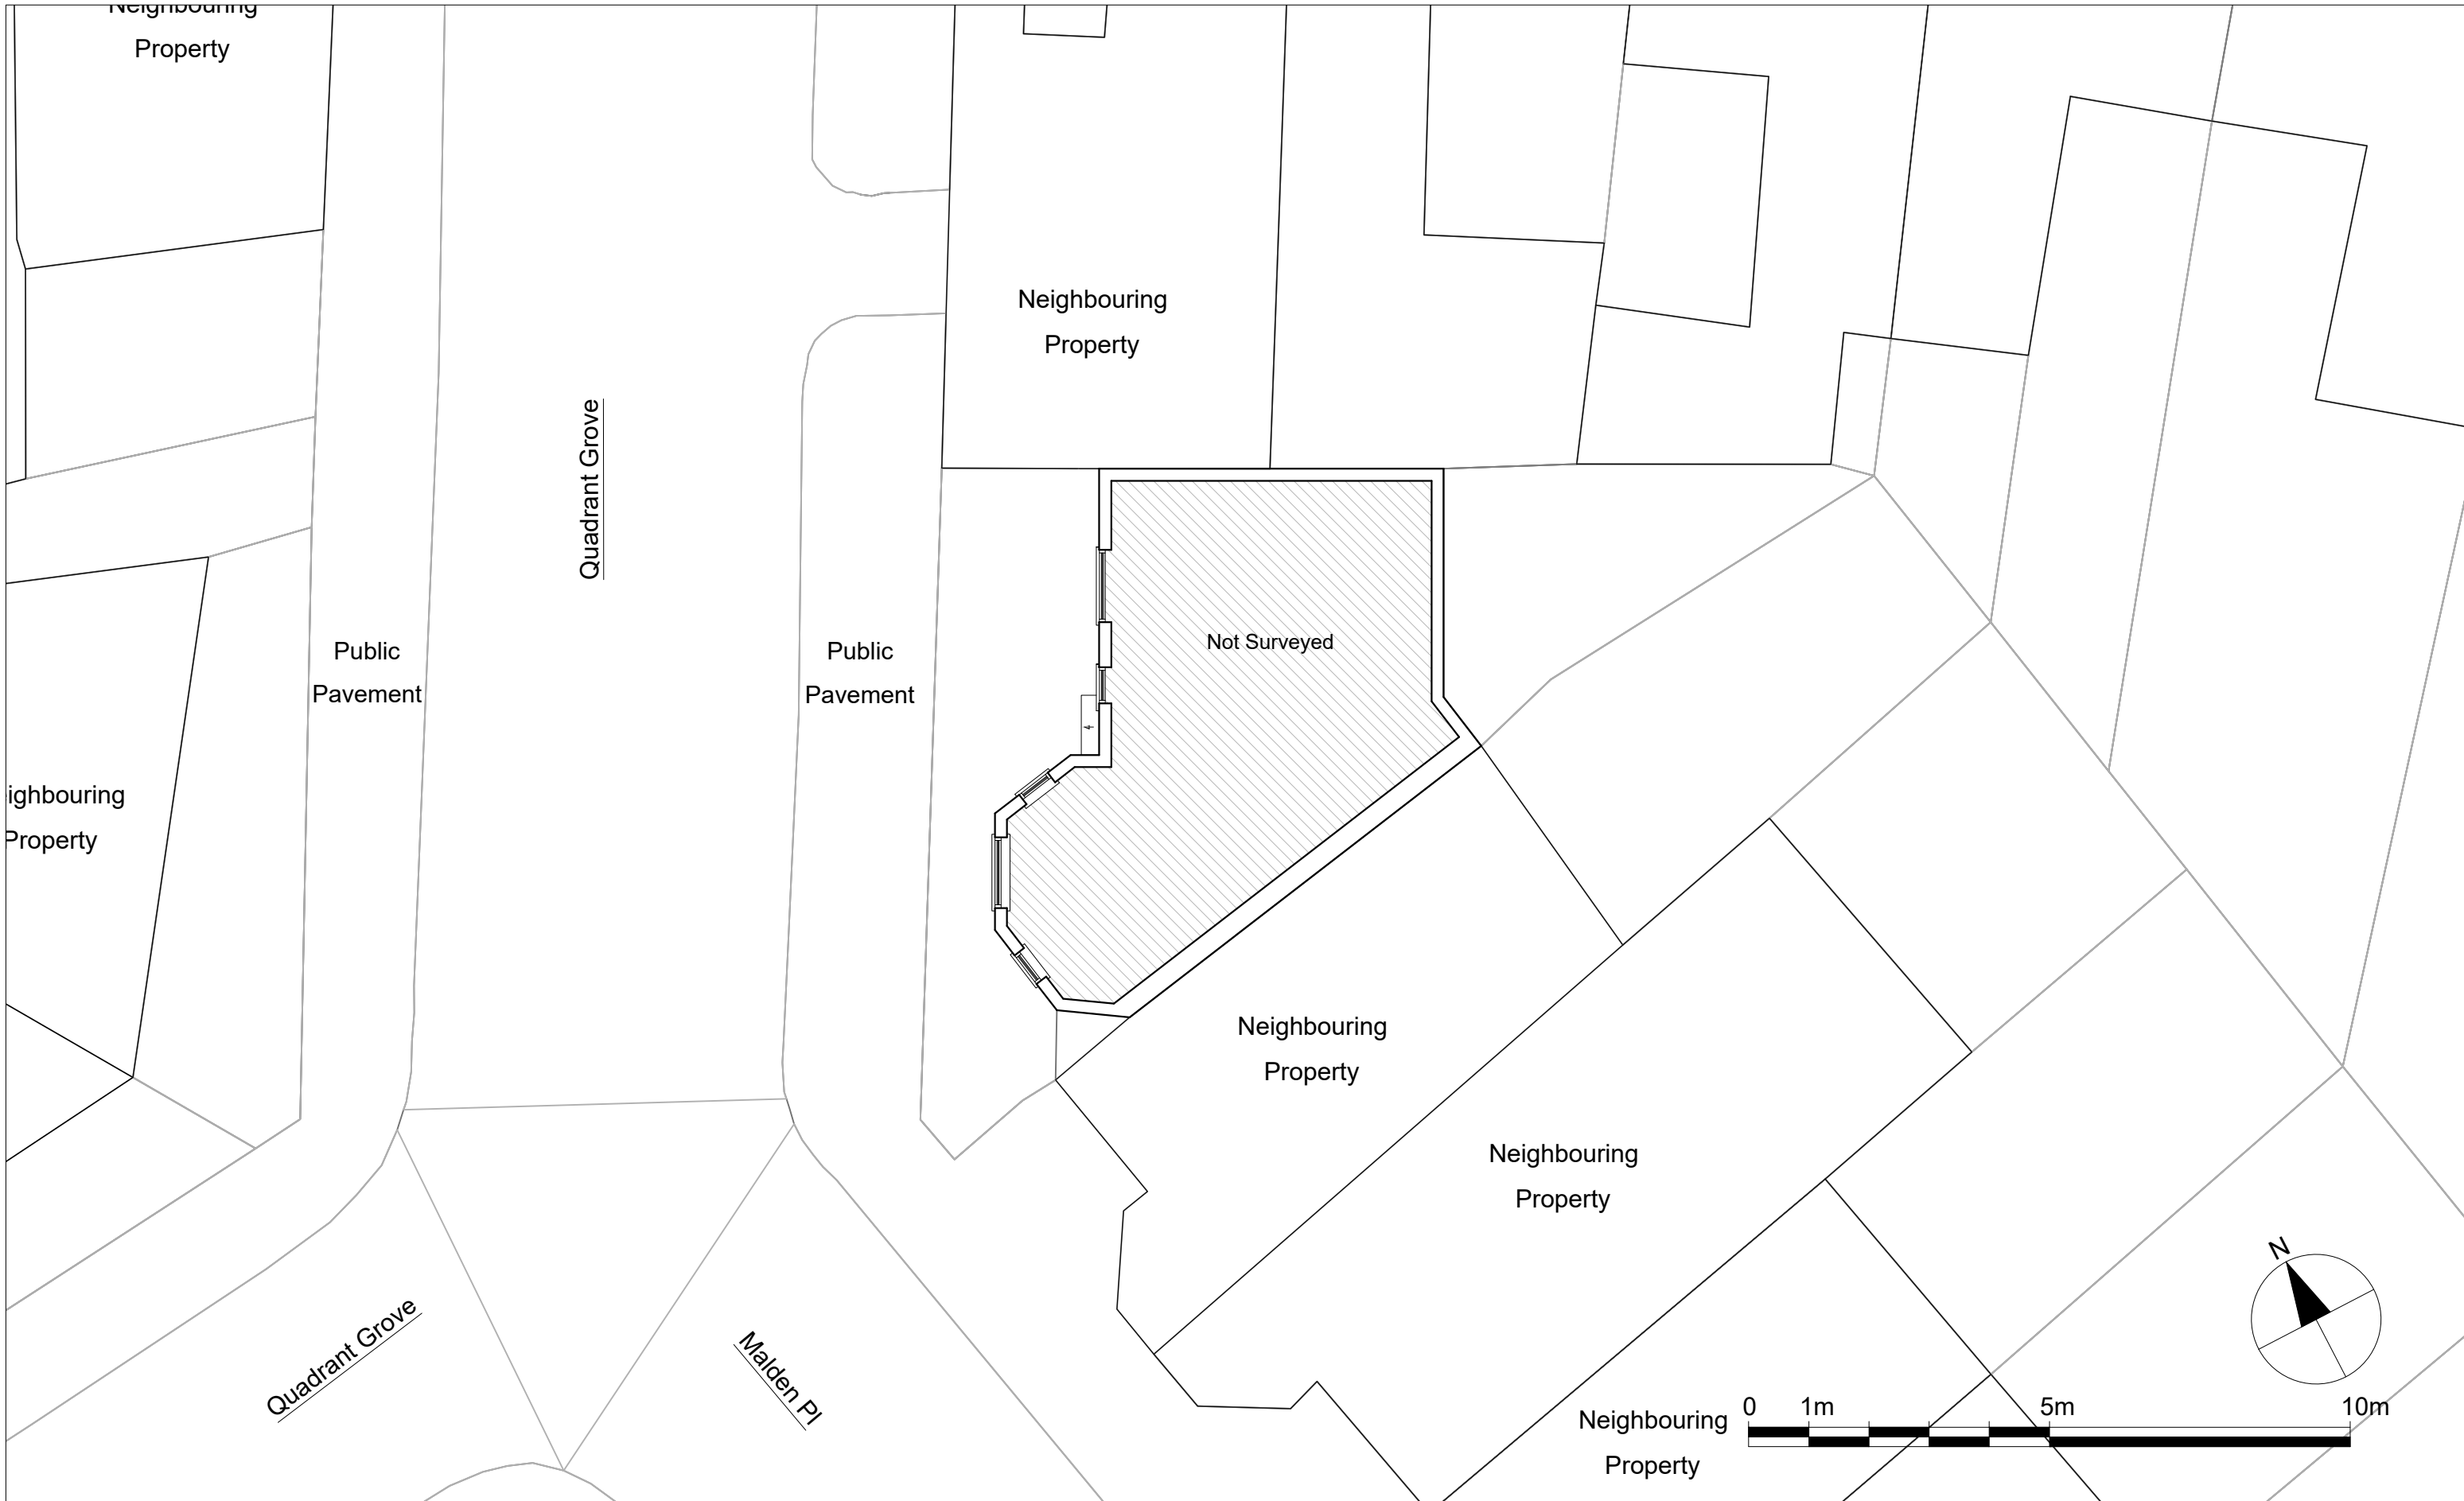

Dimensions Written dimensions to be taken in preference to scaled dimensions. The Contractor is responsible for checking all dimensions before work starts.

Local Authority All work is to be carried out to the requirements, and to the satisfaction of the Local Authority. These drawings are for planning purposes only.

Discrepancies Any discrepancies to be brought to the attention of Drawing And Planning Ltd. Immediately.

REVISIONS

REV	DATE	DESCRIPTION	BY	CH

PROJECT TITLE
5 Malden Place,
Camden, London, NW5 4JL

DATE
October 2024

REVISION
/


DRAWING TITLE
Proposed - First Floor

CLIENT
Javed Family Ltd

DRAWING No.
MLDEN-P102

SCALE @ A3
1:100



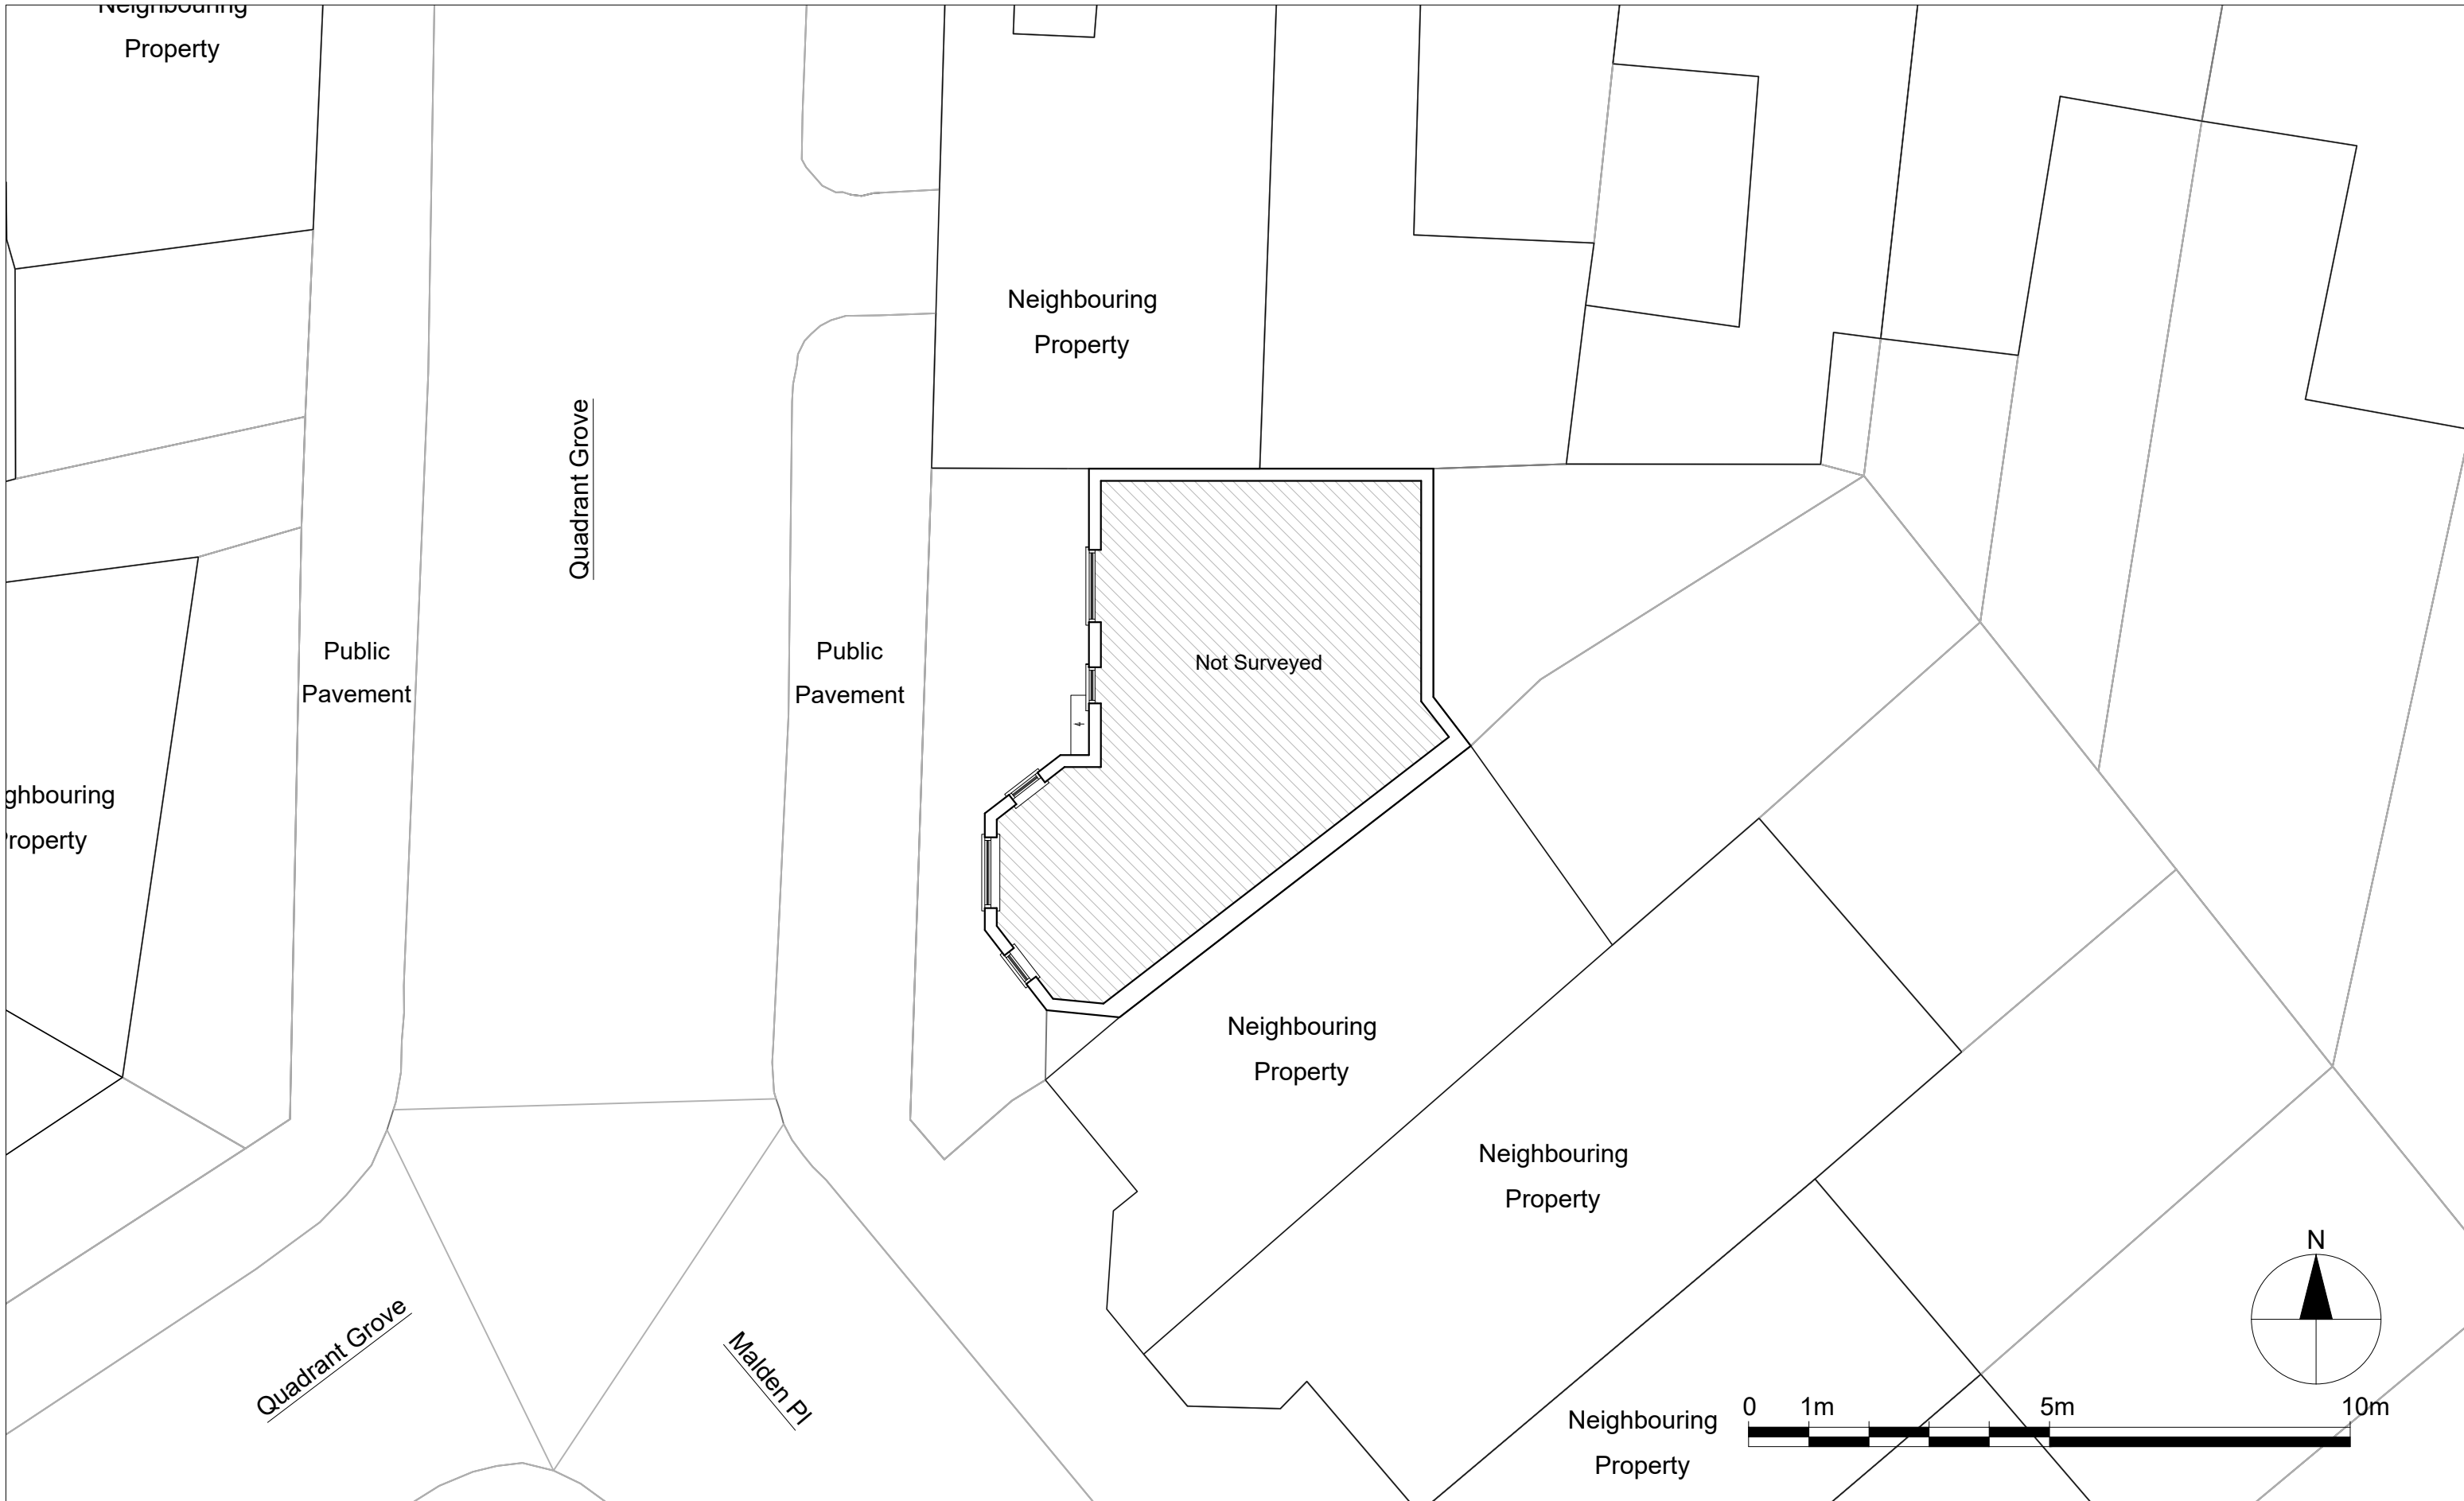

Dimensions Written dimensions to be taken in preference to scaled dimensions. The Contractor is responsible for checking all dimensions before work starts.

Local Authority All work is to be carried out to the requirements, and to the satisfaction of the Local Authority. These drawings are for planning purposes only.

Discrepancies Any discrepancies to be brought to the attention of Drawing And Planning Ltd. Immediately.

REVISIONS

REV	DATE	DESCRIPTION	BY	CH

PROJECT TITLE
5 Malden Place,
Camden, London, NW5 4JL

DATE
October 2024

REVISION
/

DRAWING TITLE
Proposed - Second Floor

CLIENT
Javed Family Ltd

DRAWING No.
MLDEN-P103

SCALE @ A3
1:100





Dimensions Written dimensions to be taken in preference to scaled dimensions. The Contractor is responsible for checking all dimensions before work starts.

Local Authority All work is to be carried out to the requirements, and to the satisfaction of the Local Authority. These drawings are for planning purposes only.

Discrepancies Any discrepancies to be brought to the attention of Drawing And Planning Ltd. Immediately.

REVISIONS

REV	DATE	DESCRIPTION	BY	CH

PROJECT TITLE
5 Malden Place,
Camden, London, NW5 4JL

DATE
October 2024

REVISION
/

DRAWING TITLE
Proposed - Roof Plan

CLIENT
Javed Family Ltd


DRAWING No.
MLDEN-P104

SCALE @ A3
1:100






Front Elevation

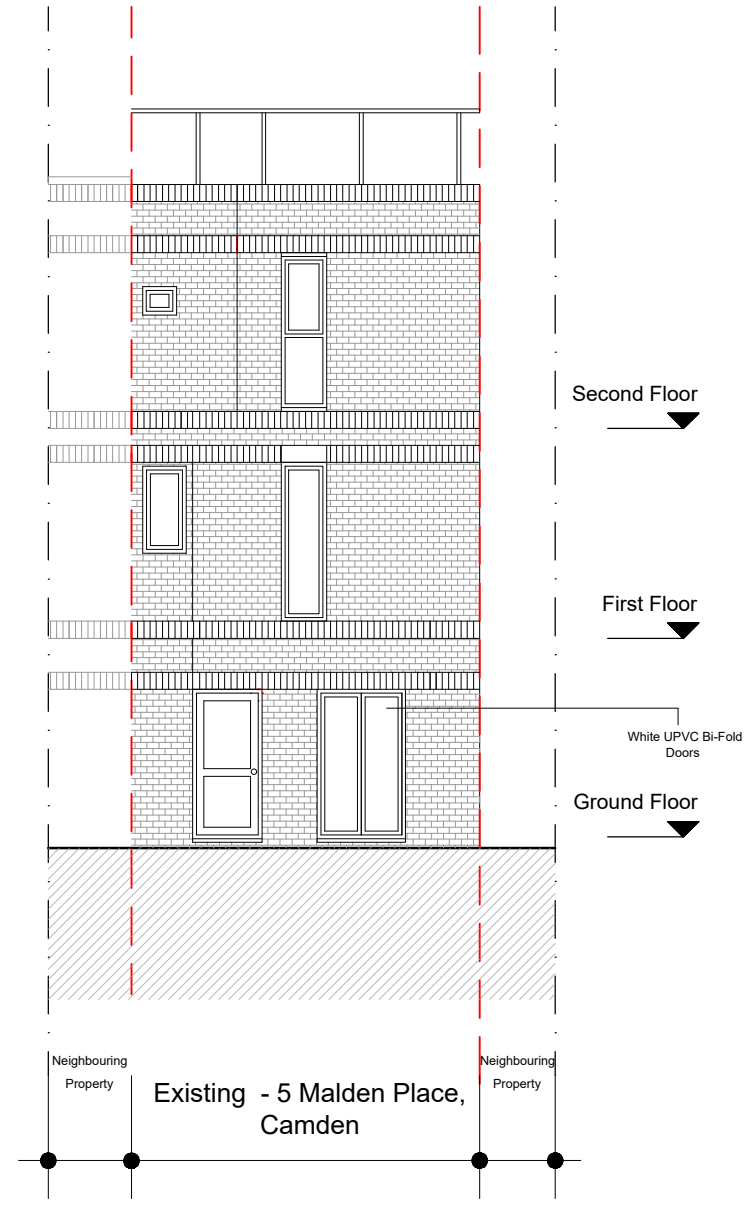

Rear Elevation

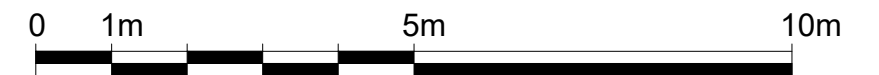

Dimensions Written dimensions to be taken in preference to scaled dimensions. The Contractor is responsible for checking all dimensions before work starts.

Local Authority All work is to be carried out to the requirements, and to the satisfaction of the Local Authority. These drawings are for planning purposes only.

Discrepancies Any discrepancies to be brought to the attention of Drawing And Planning Ltd. Immediately.

REVISIONS

REV	DATE	DESCRIPTION	BY	CH

PROJECT TITLE
5 Malden Place,
Camden, London, NW5 4JL

DATE
October 2024

REVISION
/

DRAWING TITLE
Proposed-Front Elevation

CLIENT
Javed Family Ltd

DRAWING No.
MLDEN-E101

SCALE @ A3
1:100

