

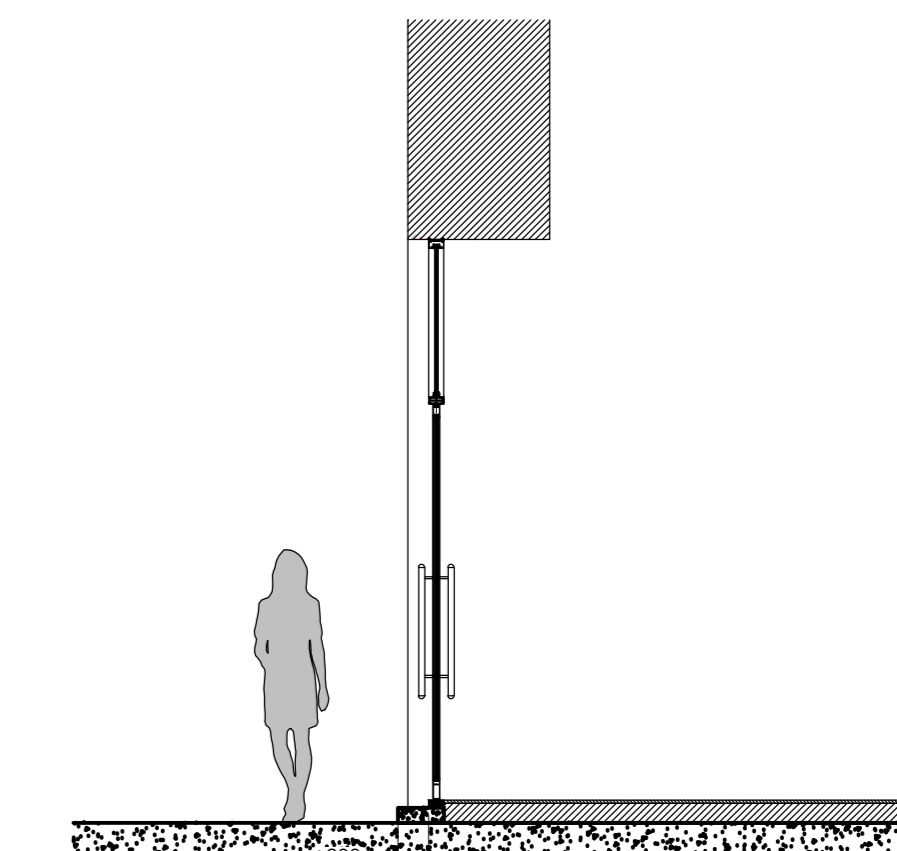
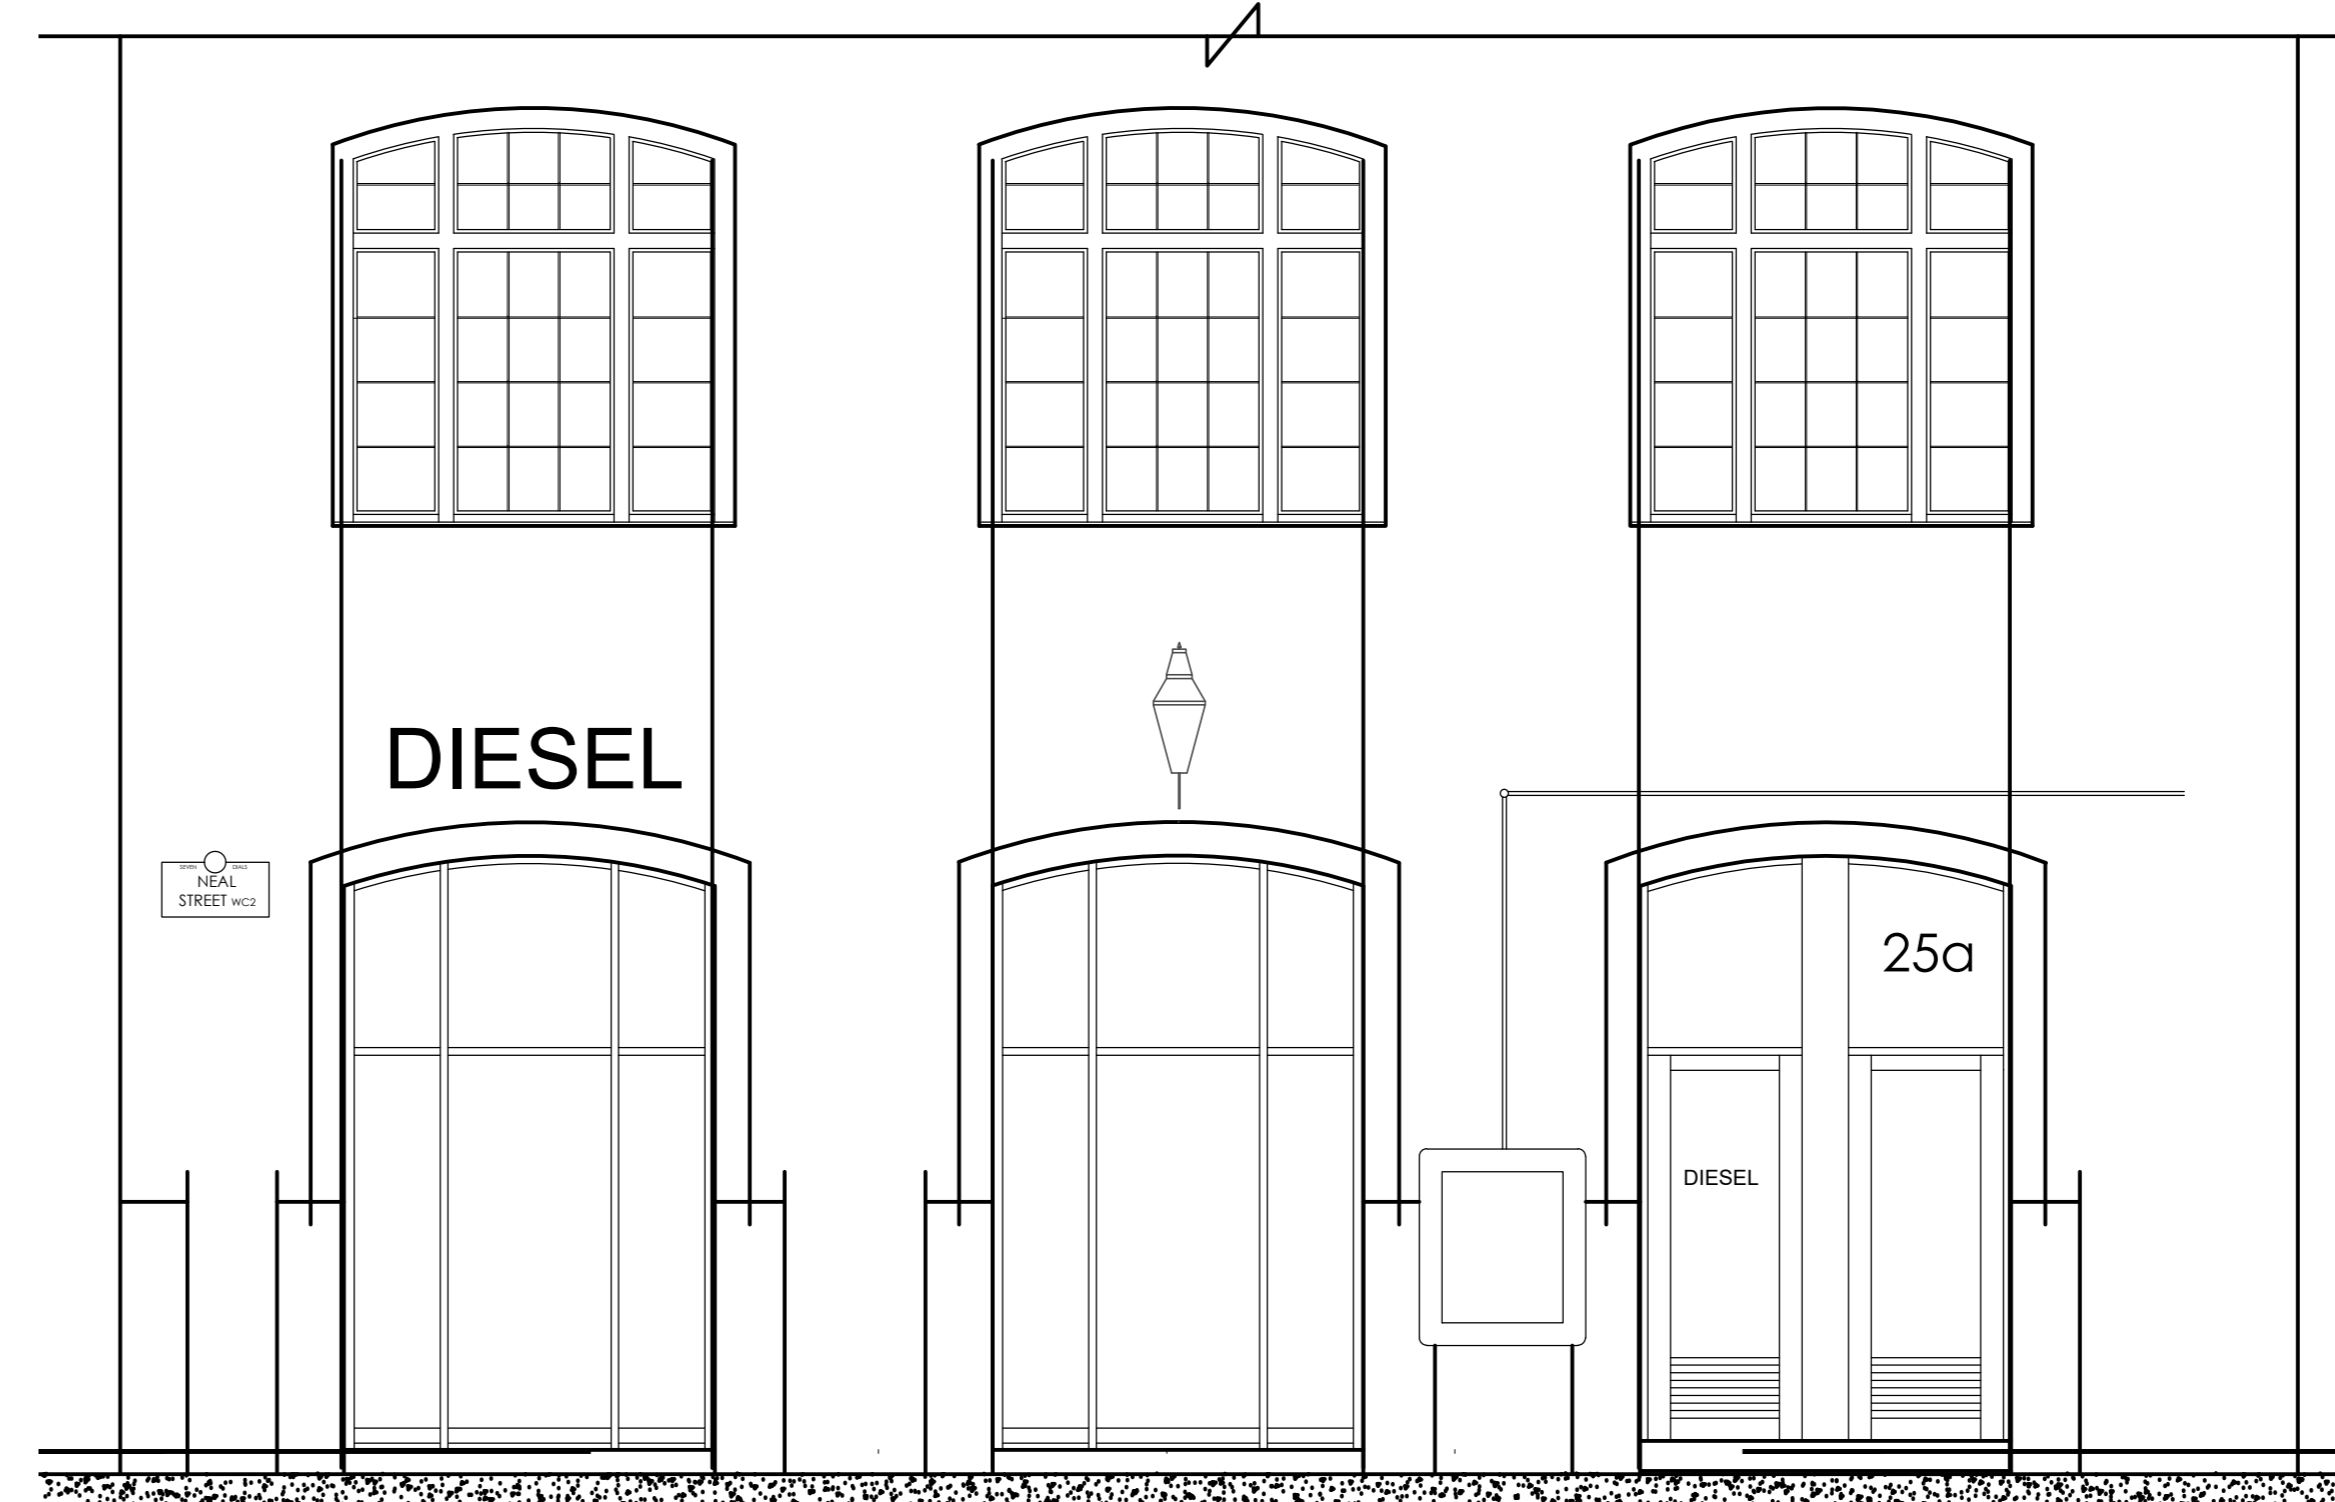
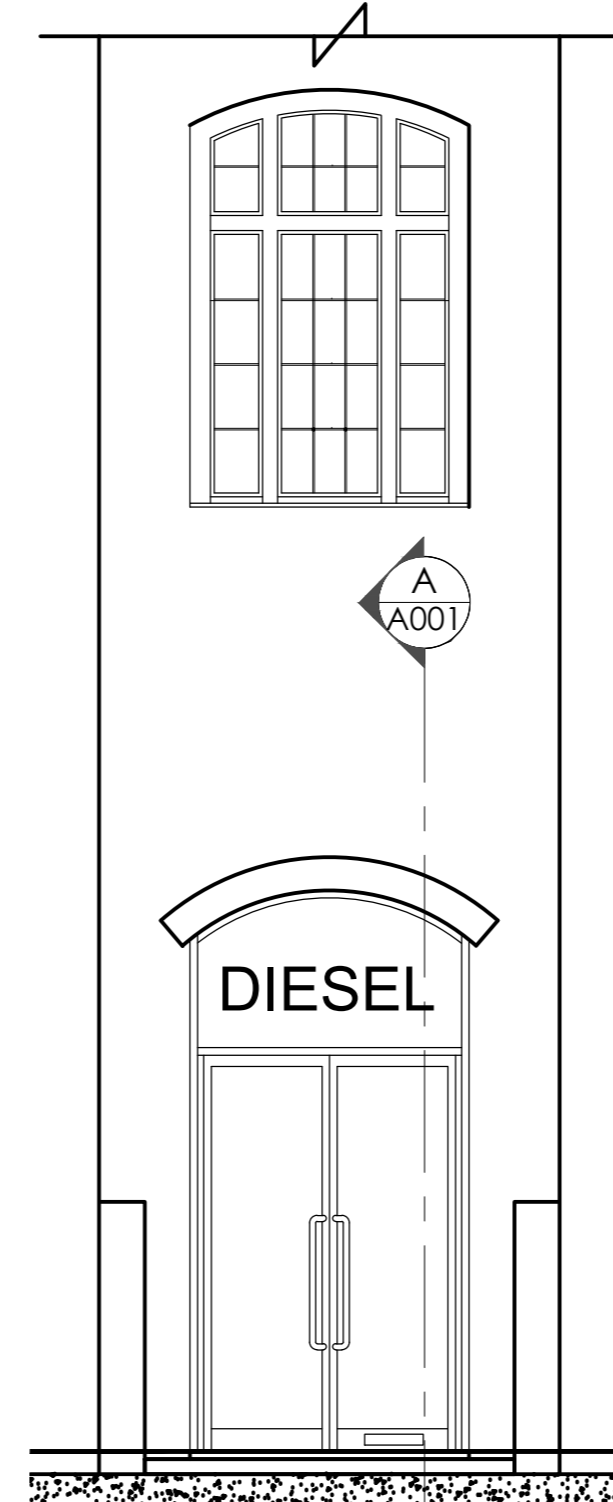


SYMBOL	COMMENT
	Existing partition
	Existing partition presumed 30min fire rated
	Existing partition presumed 60mins fire rated
	Proposed partition (both sides)
	Proposed partition (one side)
	Partition scheduled for demolition (A090)
	Partition fire rated 60min.
	Partition fire rated 30min.

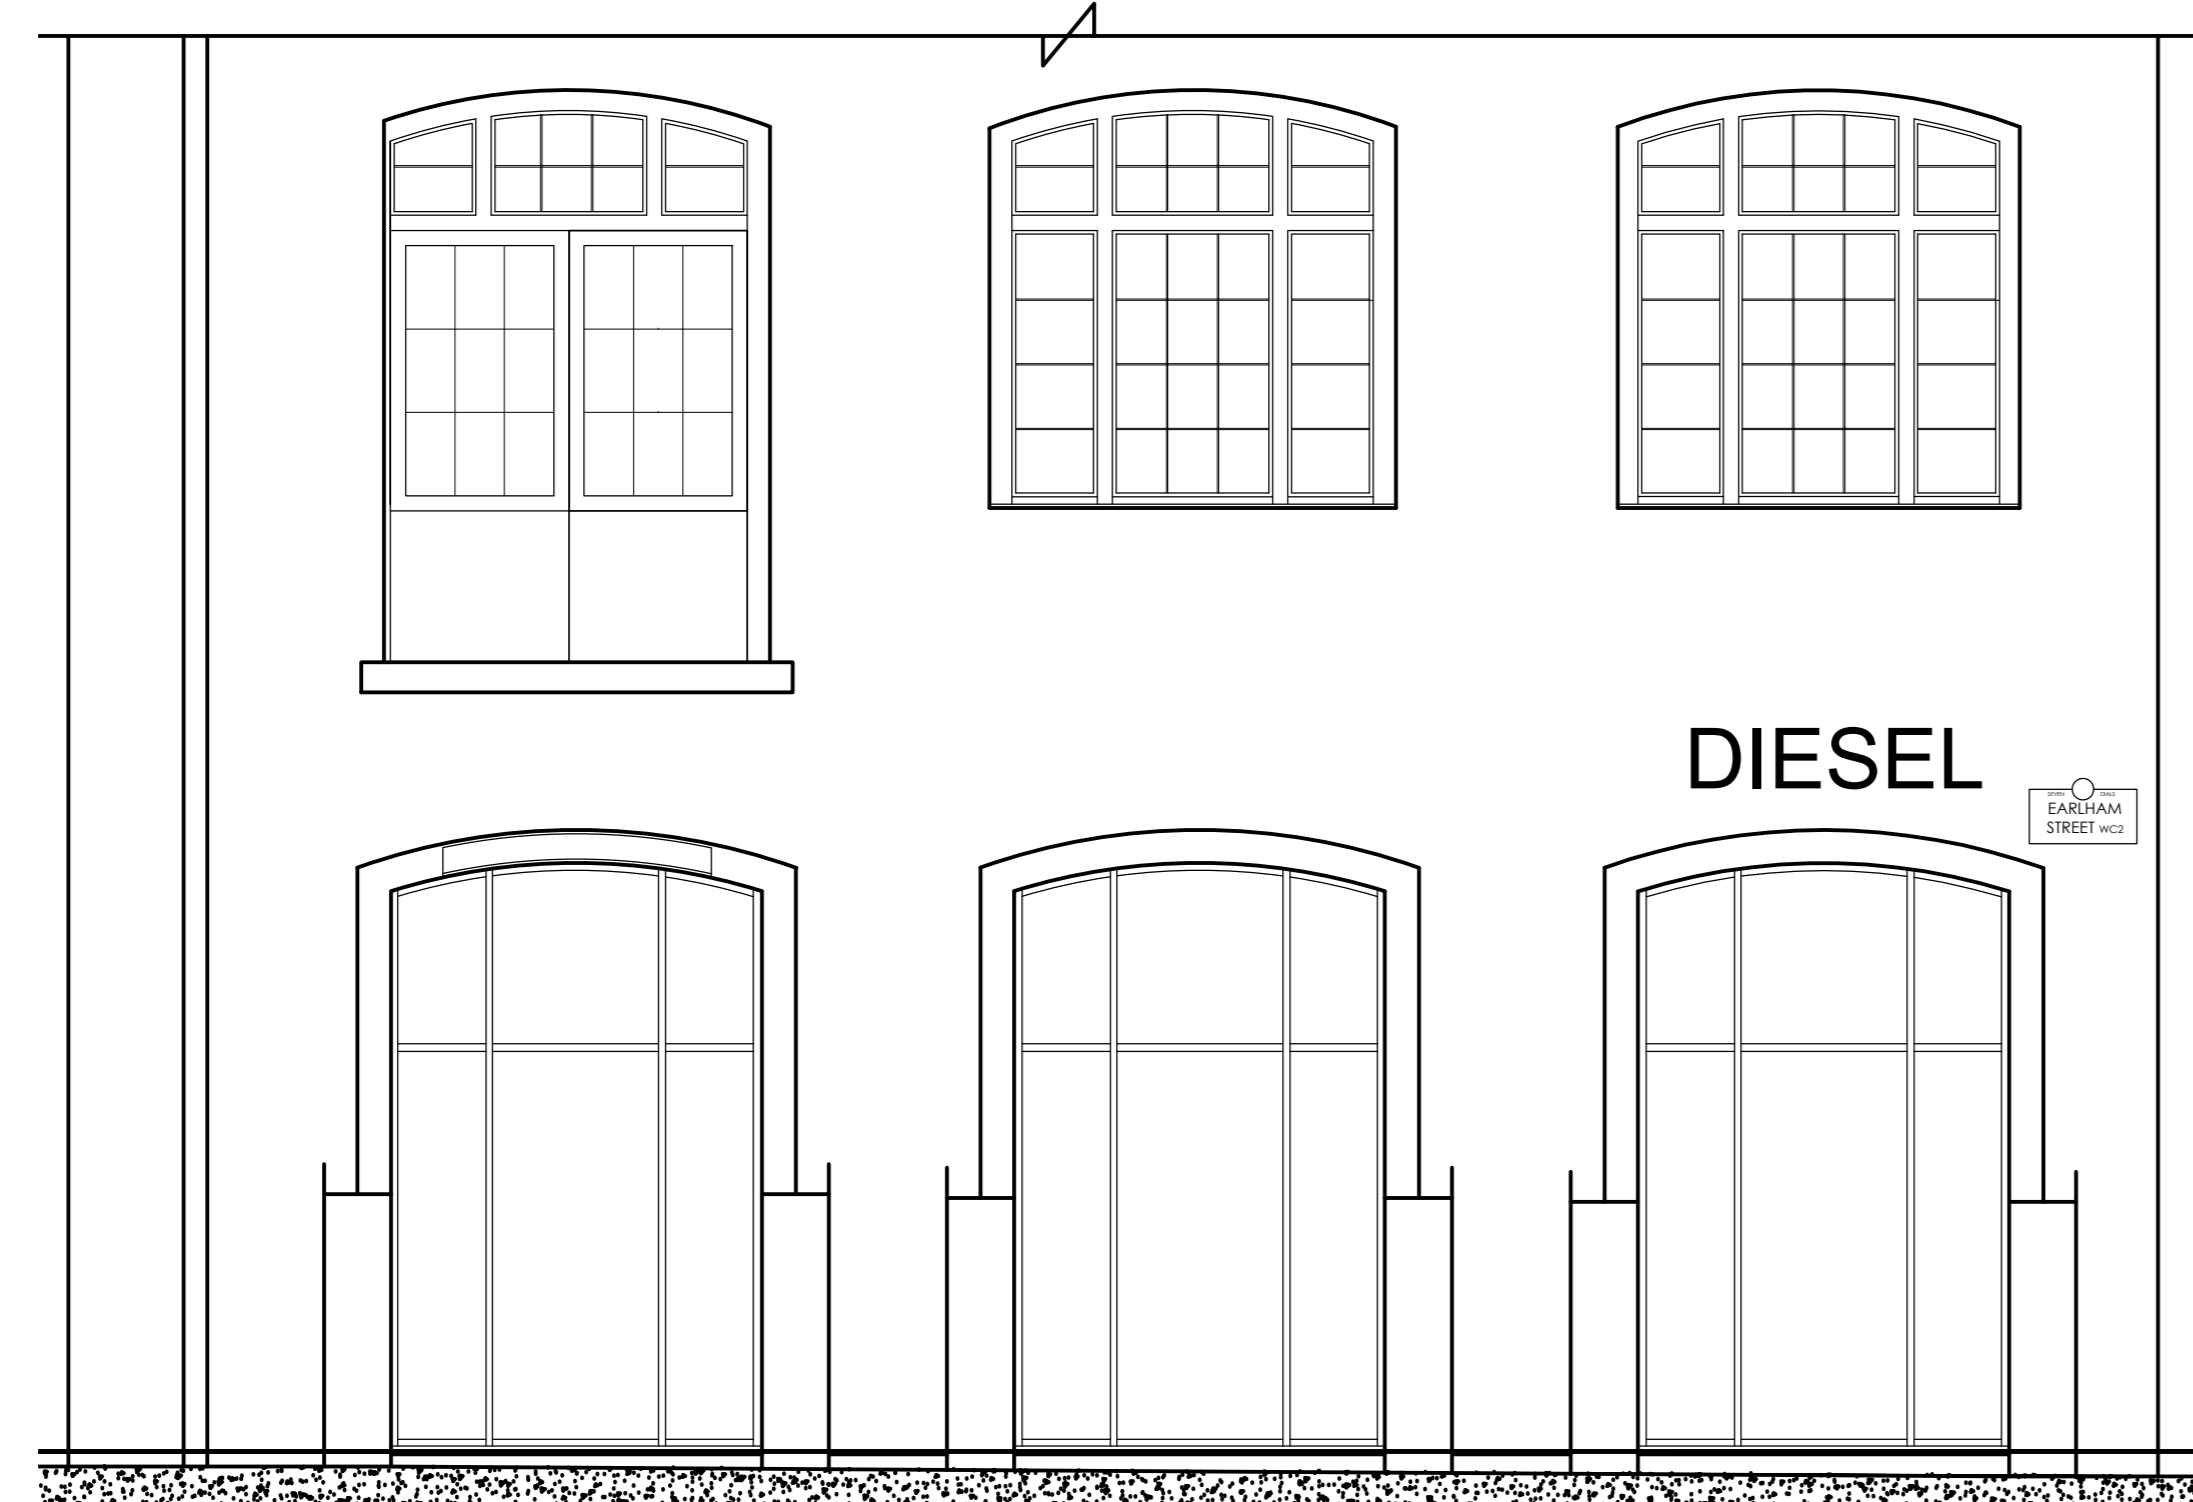

Existing shop front elevations
1:50 @ A0


Existing shopfront
section A-A
1:50 @ A0

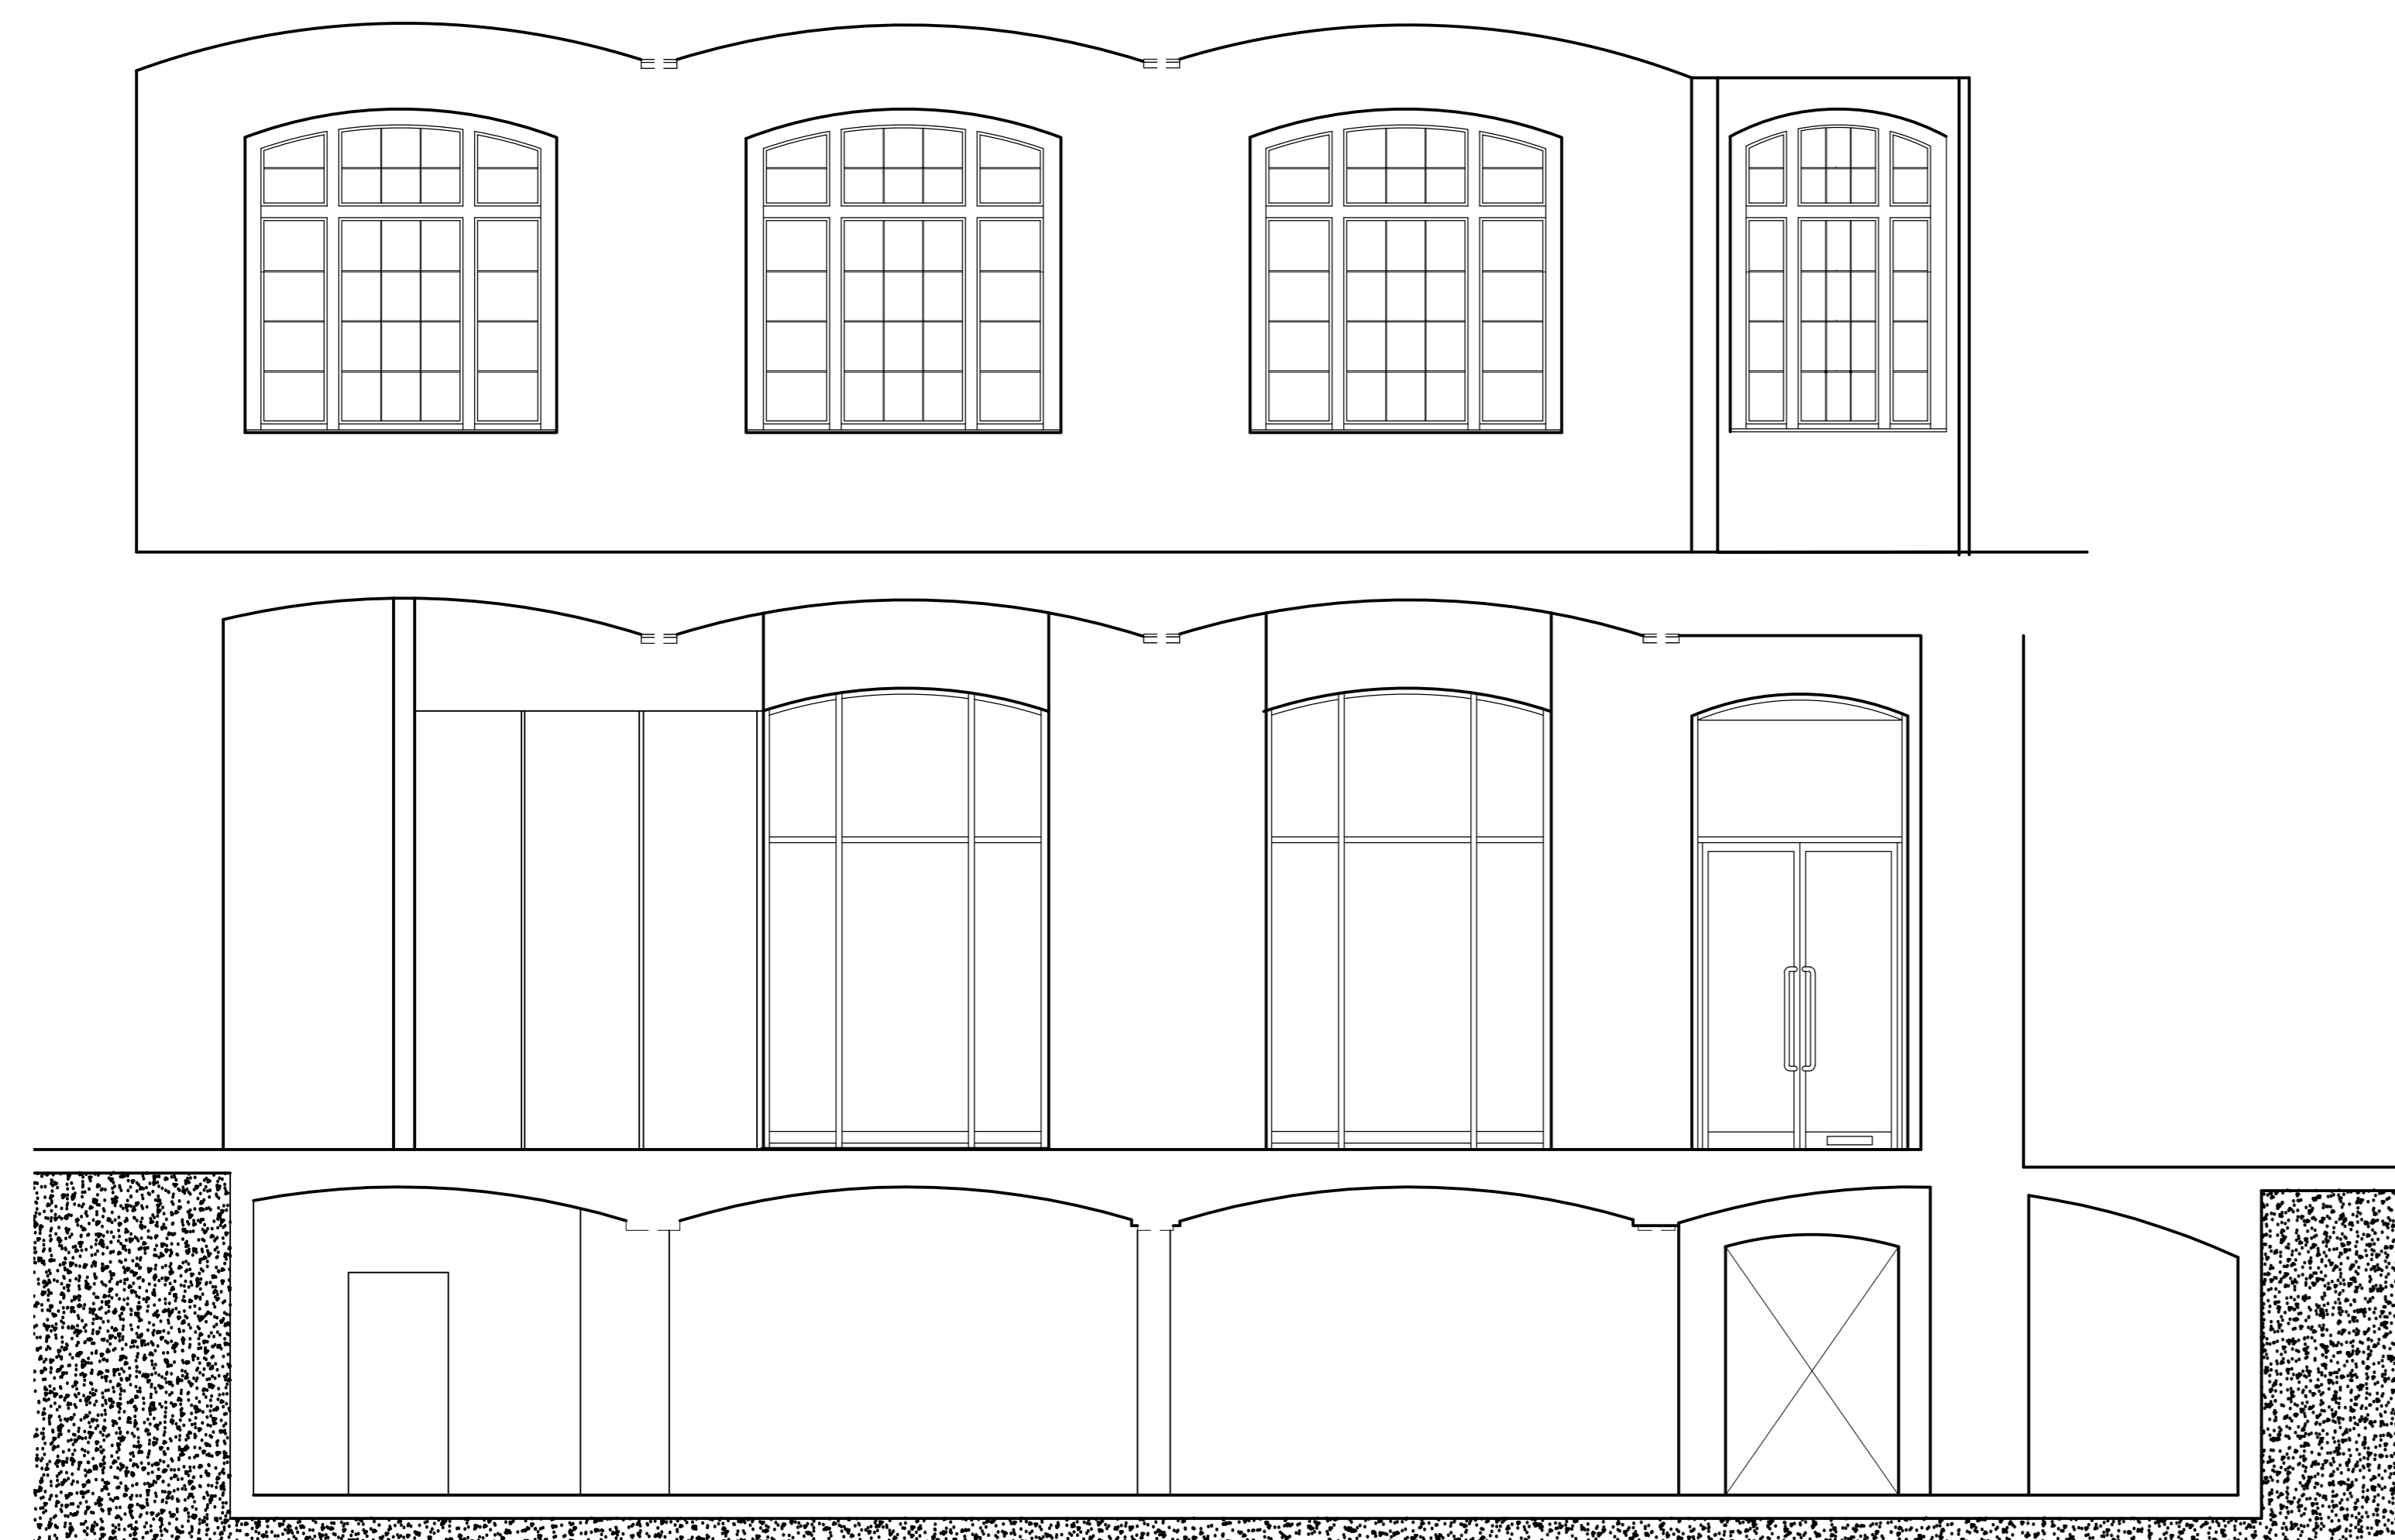

Internal Section A-A
1:50 @ A0



Internal Section B-B
1:50 @ A0

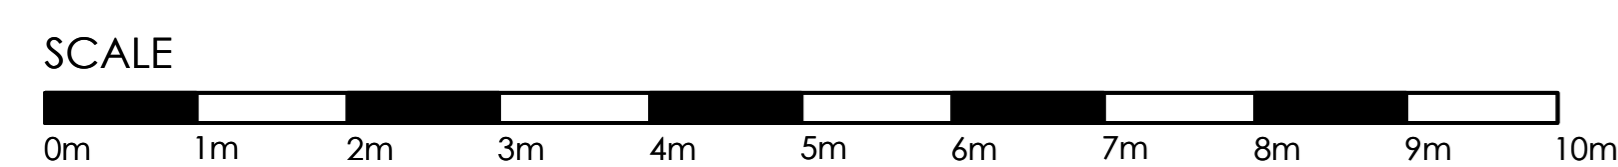

Written dimensions on these drawings shall take precedence over scaled dimensions. Contractors shall verify and be responsible for all dimensions and conditions on the project and this office must be notified of any variations from the dimensions and conditions shown by these drawings prior to commencement of any work. All contractors are deemed to have made themselves aware of site conditions prior to entering into any contract. Shopfitting details must be submitted to this office for approval before proceeding with fabrication. This drawing is the property of rpa. Copyright is reserved by them and the drawing is issued on condition that it is not copied, reproduced, retained or disclosed to any unauthorised person, either wholly or in part without the consent in writing of rpa.

NOTE:
 This drawing was created using details from:
 rpa survey 14-12-2023

NEW STORE 2024 - FOR INFORMATION

rev	date	description	drawn	chk
B	16.08.24	CONSTRUCTION ISSUE - Existing Diesel logo added over existing entrance area.	FC	-
A	07.08.24	CONSTRUCTION ISSUE - Updated to latest comments.	FC	-
-	08.02.2024	FOR INFORMATION Initial issue of drawing.	TC	-



COVENT GARDEN
 25 Neal Street
 London WC2H 9PR
 United Kingdom

drawing title
 AS EXISTING
 Elevations and sections
 survey plans

drawn by	date	checked
TC	April 24'	TC
job no.	drawing no.	revision
2008122	A-001	B

scale
 1:50 @ A0