

Notes

- 1. Do not scale this drawing.
- 2. All dimensions must be checked on site and any discrepancies verified with the architect.
- 3. Unless shown otherwise, all dimensions are to structural surfaces.
- 4. Drawing to be read with all other issued information. Any discrepancies to be brought to the attention of the architect.
- 5. This drawing is the copyright of Levitt Bernstein and may not be copied, altered or reproduced in any form, or passed to a third party without license or written consent.

This is not a construction drawing, it is unsuitable for the purpose of construction and must on no account be used as such.

- 1. Note that these drawings show typical dimensions whereas dwellings will vary - in particular, to suit the curvature of the railway line adjacent.
- 2. Services routes cannot be confirmed until full, invasive surveys are undertaken. Services are therefore shown indicatively.

P2 29.10.24	ISSUED FOR PLANNING	KS/PM
Rev Date	Description	Initials

Project name

Alexandra Road Estate

Occupational Therapy Adjustments

Drawing number	Rev
2504_LB_ARE_04_A_SY_930	P1

Drawing

Existing Upper floor plan - FLAT 91B


Purpose of issue	Date
PLANNING	OCT 2024

Scale	Drawn
Refer to drawings	KS

Client	Checked
London Borough of Camden	PM

Levitt Bernstein
levittbernstein.co.uk

London	Manchester
Thane Studios, 2-4 Thane Villas, London N7 7PA +44 (0)20 7275 7676	Eastgate, 2 Castle St, Manchester M3 4LZ +44 (0)161 669 8740

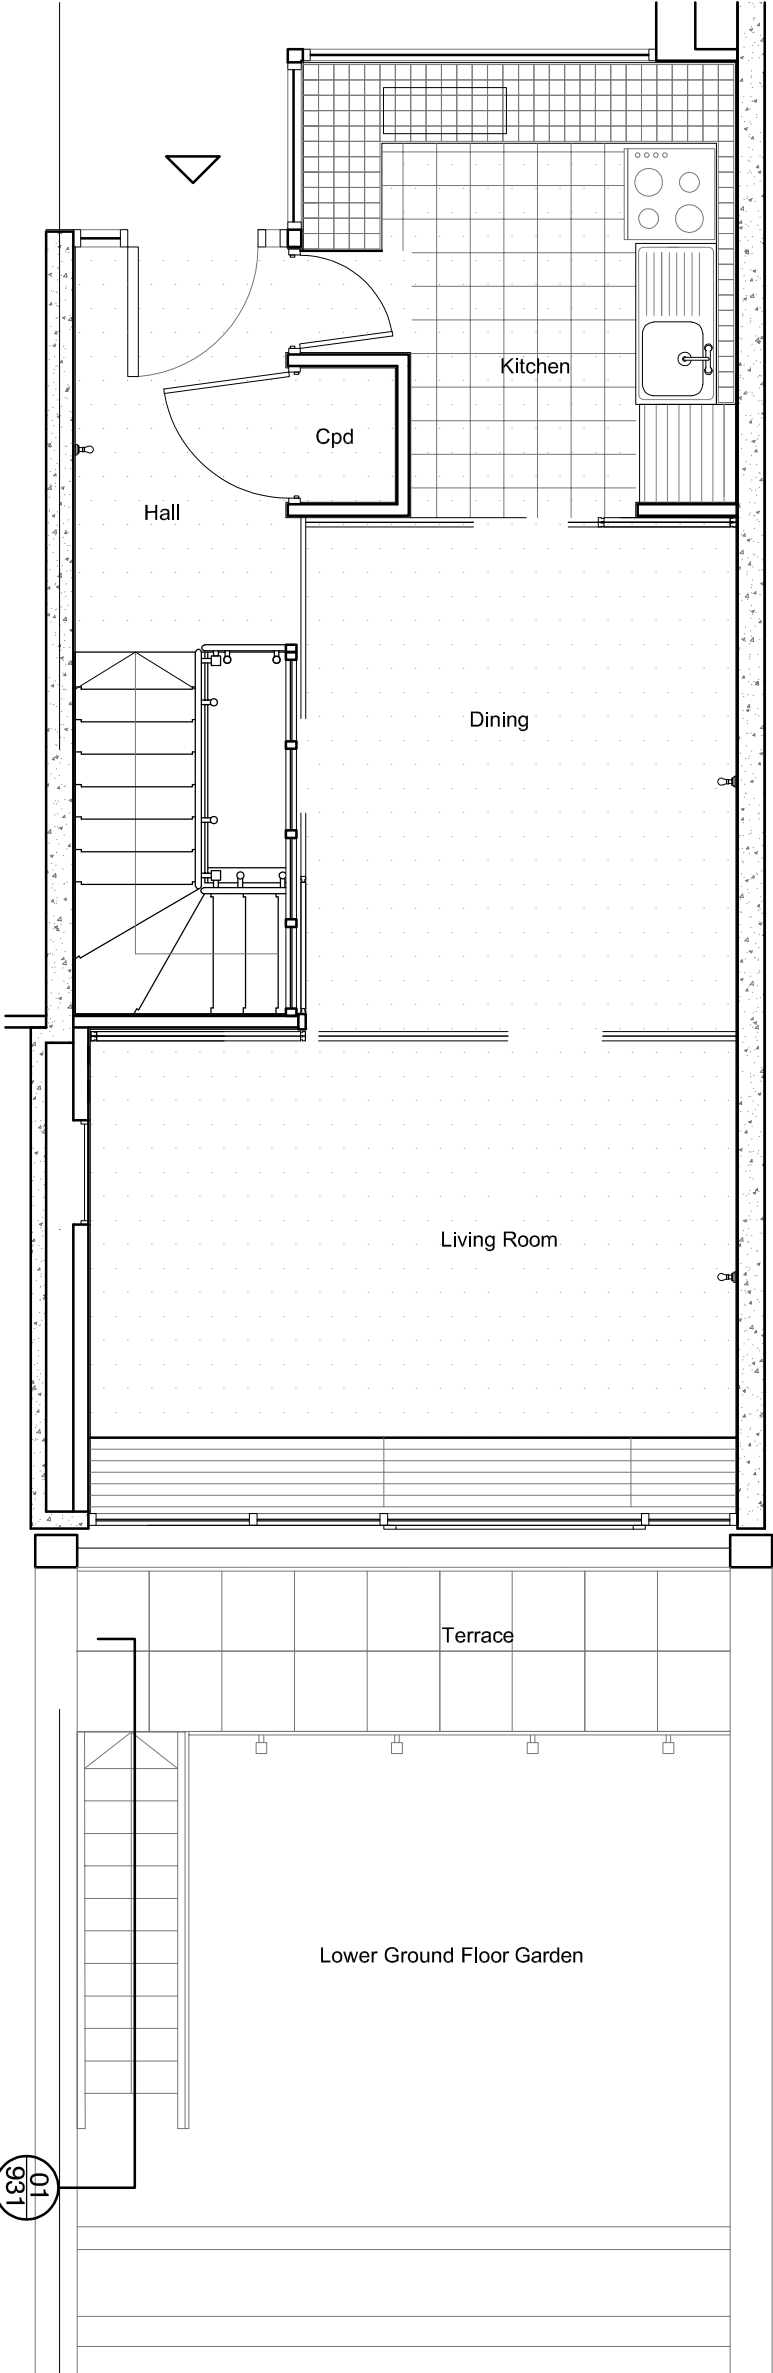

01 Existing Upper Floor Plan

1:50