




The contractor is responsible to ensure that no products are to be utilised that do not comply with relevant British and/or European Standards and/or Codes of Practice, COSHH Regulations, Construction Regulations, or which are known or suspected at the time of product selection and/or construction to be deleterious to health and safety or to the durability of the work or not in accordance with good building practices.  
The contractor is responsible for checking dimensions, tolerances, levels and references. This drawing/model is to be read in conjunction with all relevant Other Project Team Members' or specialists' drawings/models/any Federated Model. Any discrepancy is to be notified to Baily Garner LLP and is to be rectified before proceeding with the works on site or shop drawings. Where an item is covered by drawings to different scales, the larger scale drawing is to be worked to.  
Any rights (including copyright) in this drawing/model and any proprietary work contained therein belong to Baily Garner LLP and may only be used in accordance with the license granted to the Employer and with attribution to Baily Garner LLP.  
The drawing to be read in conjunction with Document Suitability Codes page or at [www.bailygarner.co.uk/disclaimer/](http://www.bailygarner.co.uk/disclaimer/)

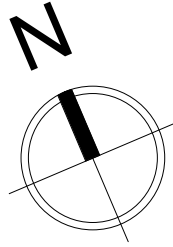

A1

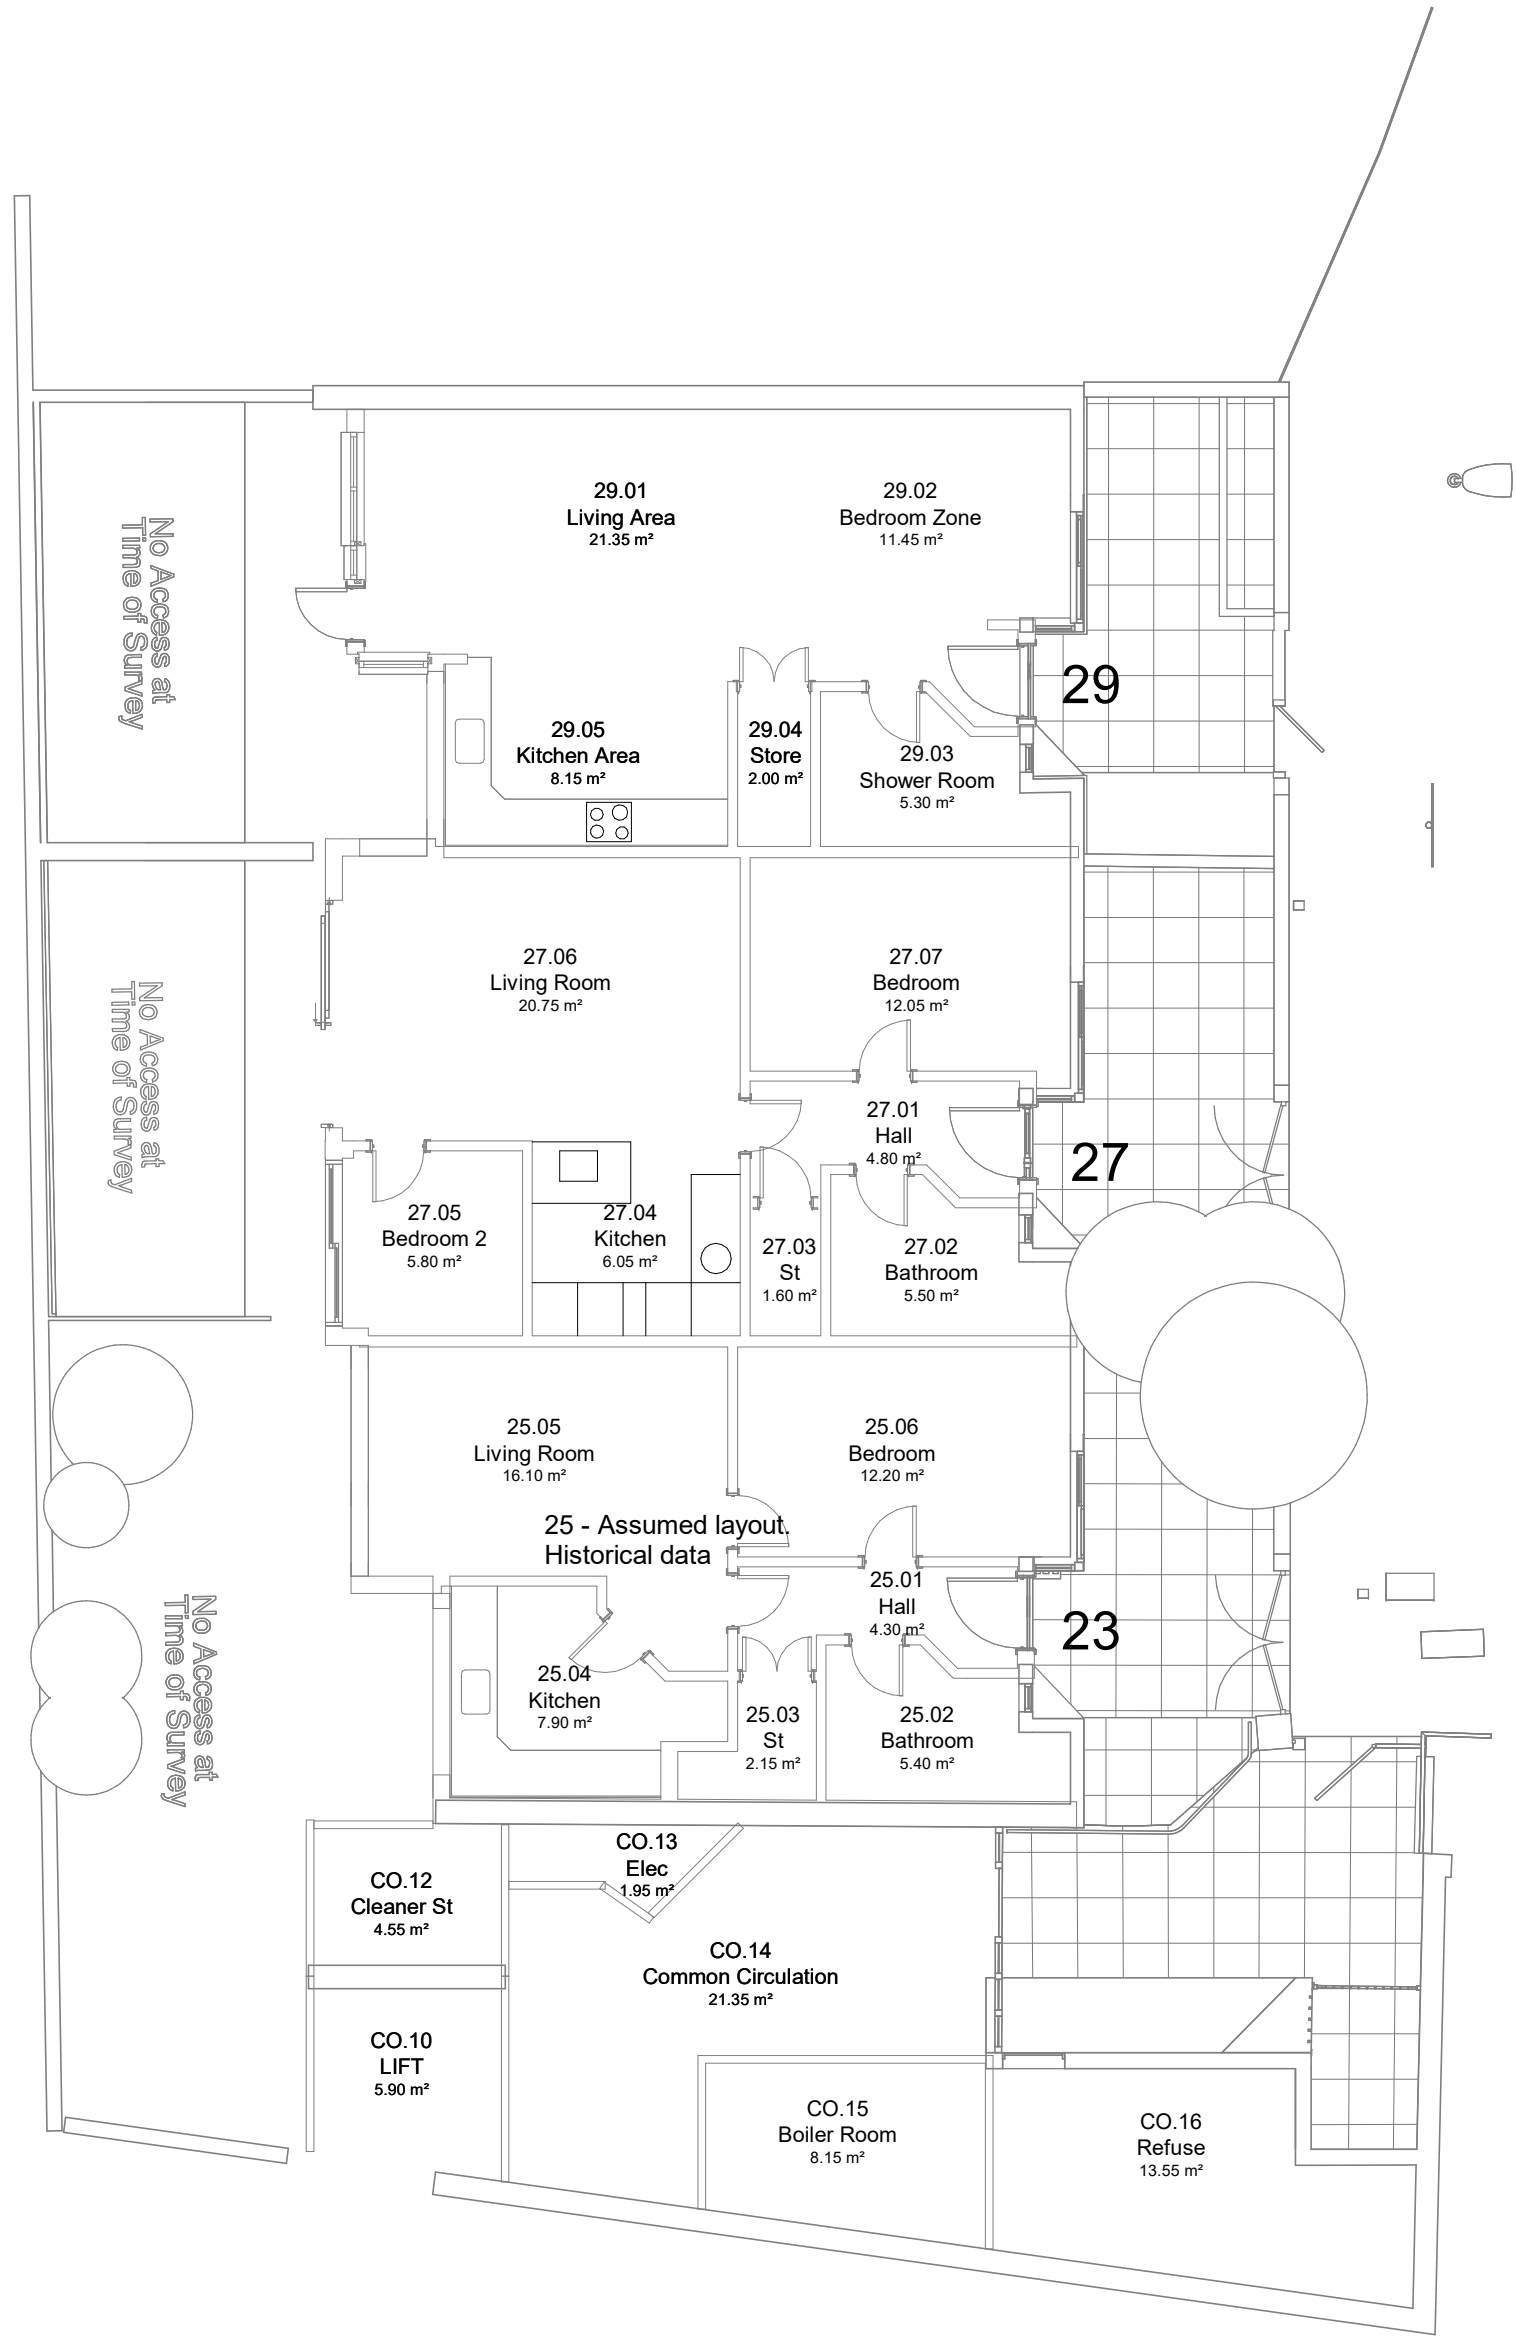

1 Level A\_00 Plan - Existing  
1 : 100

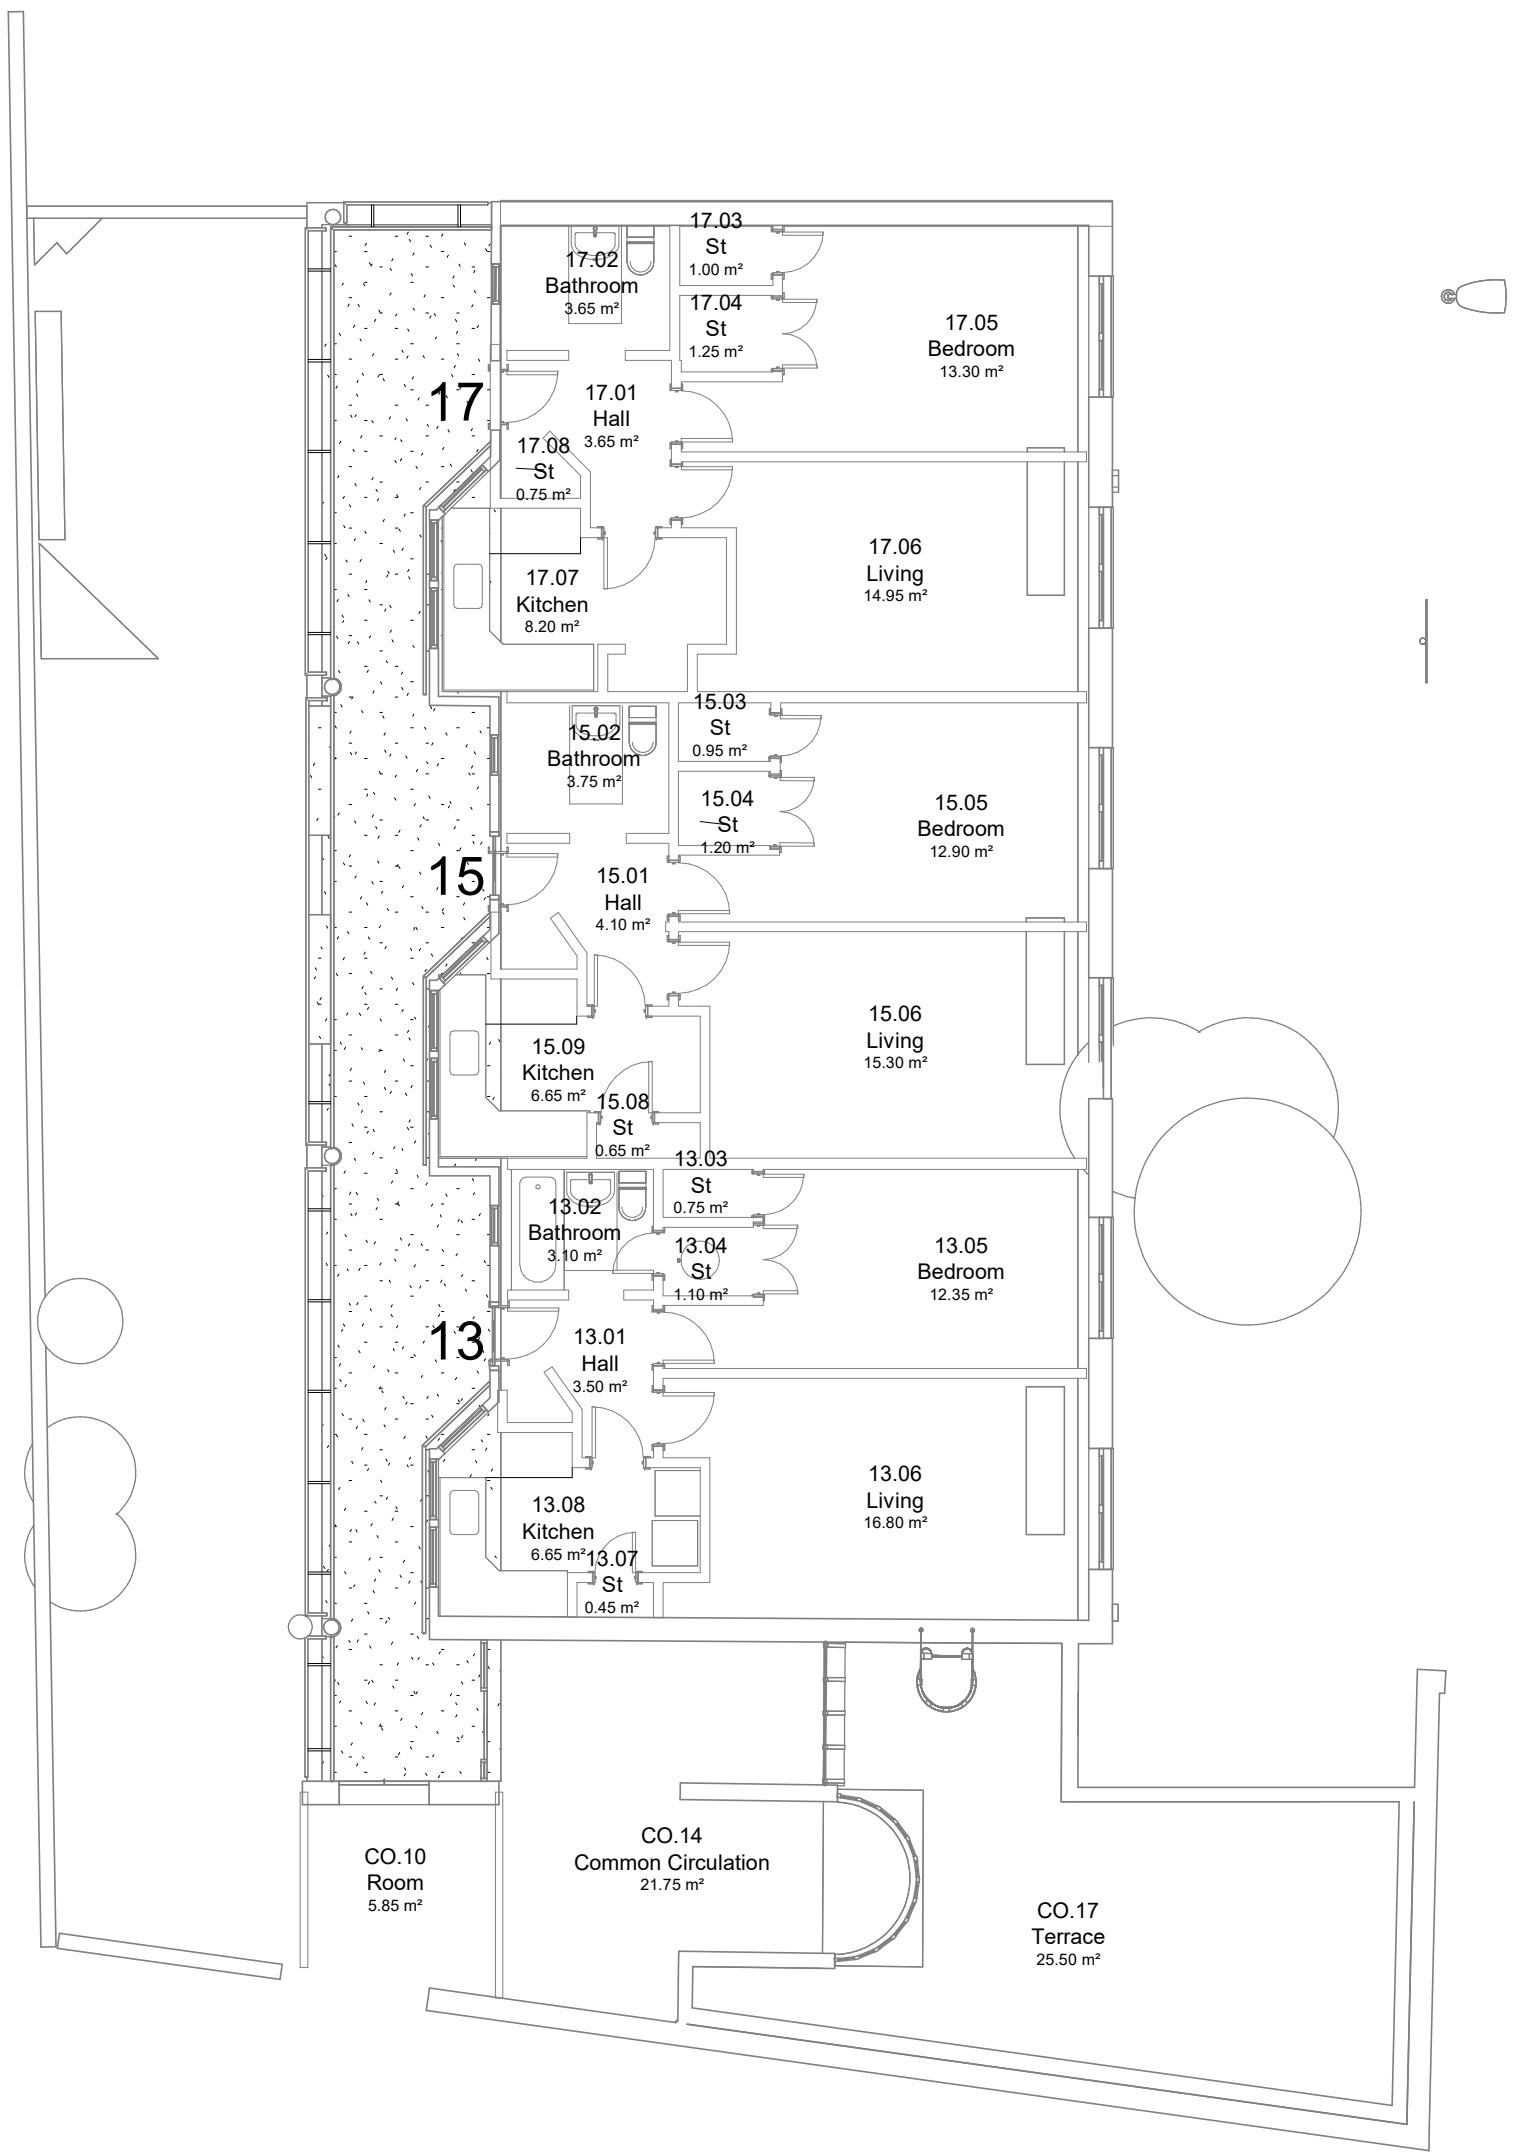

2 Level A\_01 Plan - Existing  
1 : 100

P03	Planning	18/10/2024
P02	Stage 4	30/09/2024
P01	Stage 3 Draft	29/09/2024
Rev	Description	Date



**BAILY  
GARNER**

LONDON HEAD OFFICE  
148-149 ELTHAM HILL  
LONDON, SE9 6DY  
t. 020 8394 1000  
e. [general@bailygarner.co.uk](mailto:general@bailygarner.co.uk)

CLIENT	London Borough of Camden 5 Pancras Square Camden N1C 4AG
--------	--

EMPLOYER	LB of Camden 5 Pancras Square London N1C 4AG
----------	---

PROJECT ADDRESS  
13-29 Belmont Street  
Camden  
NW18HU

PROJECT NAME  
Belmont Street - Retrofit

DRAWING TITLE  
Ground & First Floor Plan - Existing

SUITABILITY CODE  
S2 - Information

SCALE	DRAWN	CHECKED	APPROVED	DATE
1:100	MF	MF	--	18/10/2024

PROJ NO	AUTHOR	VOLUME	LEVEL	DOCTYP	ROLE	DRW NO	REV NO
34769	BGL	A1	ZZ	DR	A	12000	P03

