
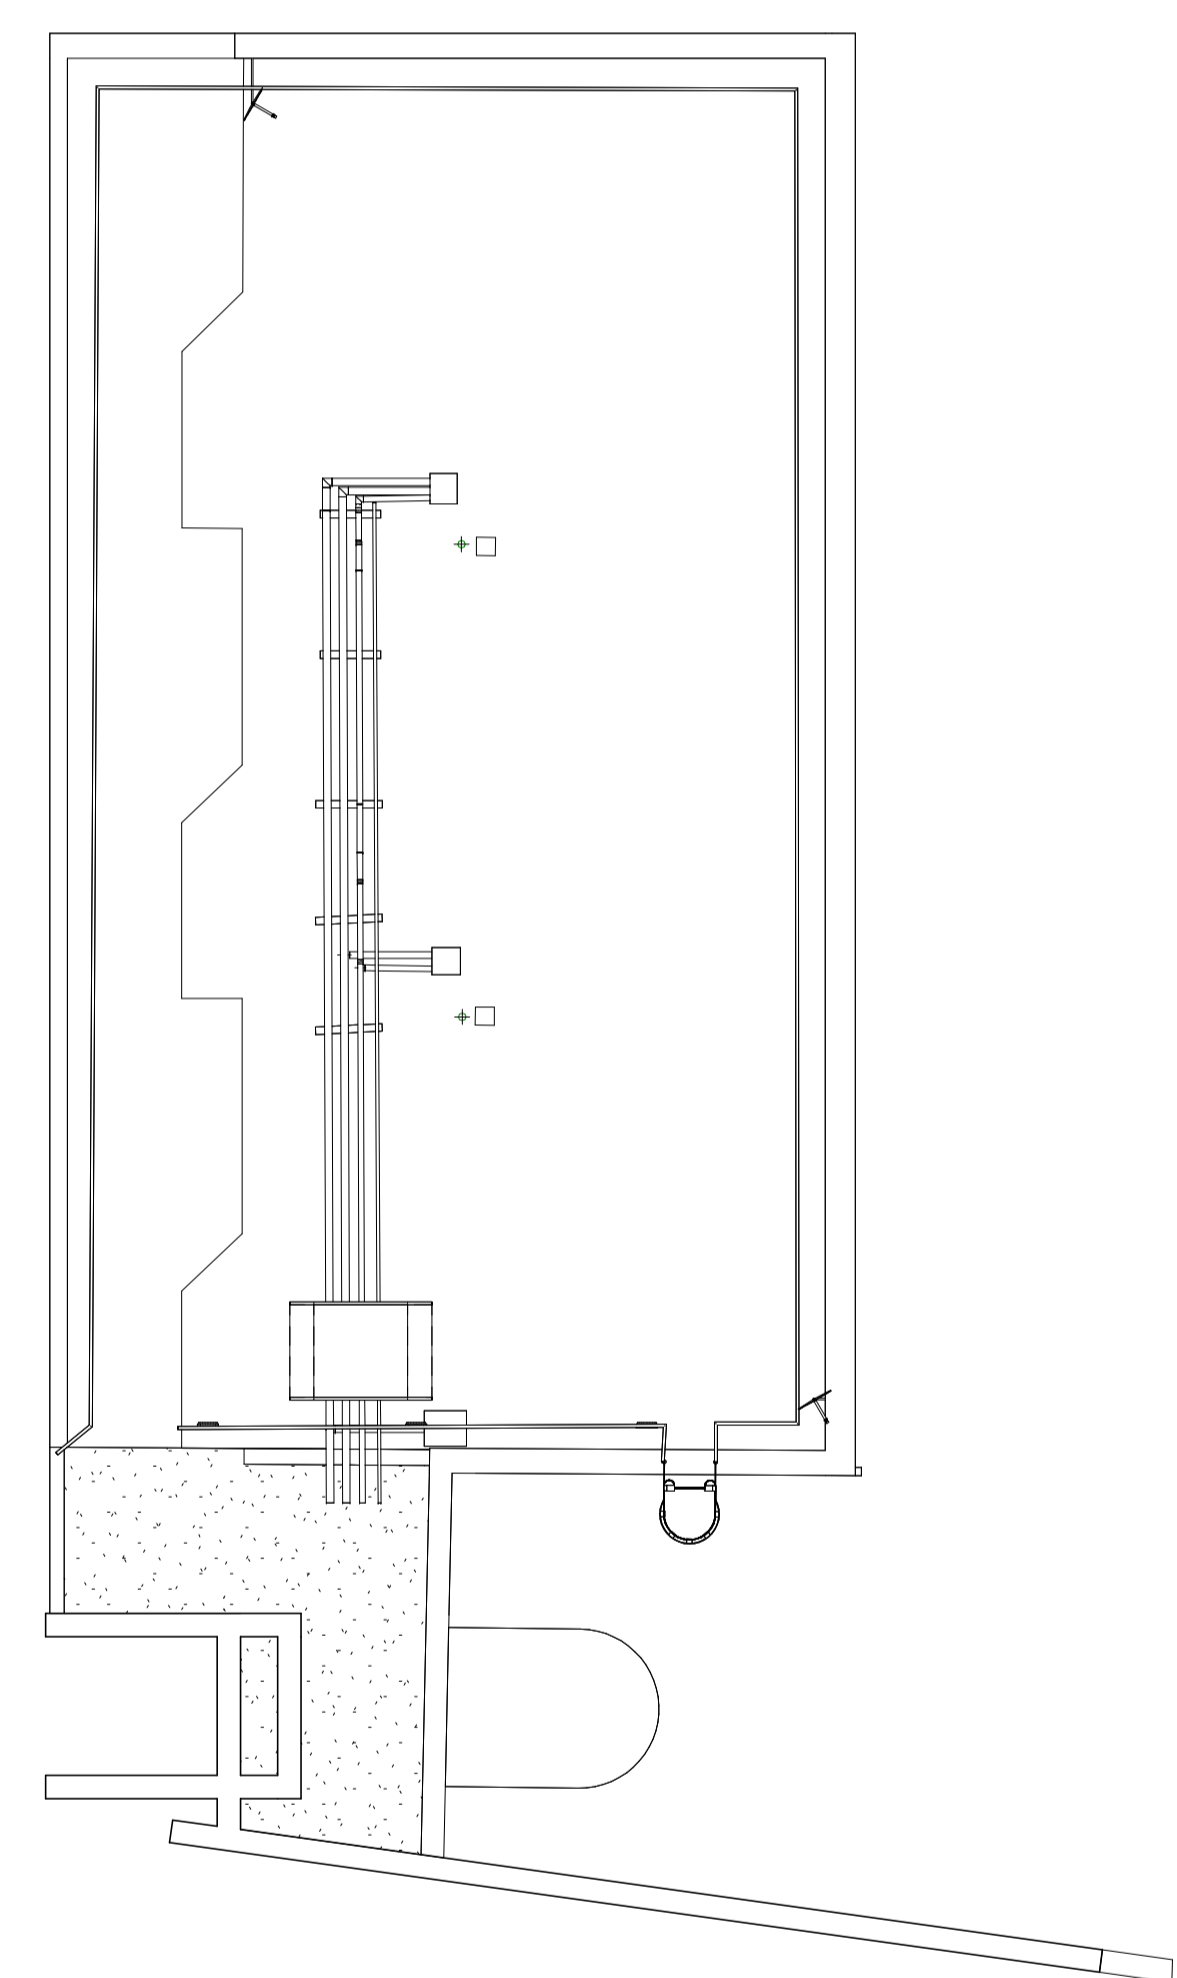


The contractor is responsible to ensure that no products are to be utilised that do not comply with relevant British and/or European Standards and/or Codes of Practice, COSHH Regulations, Construction Regulations, or which are known or suspected at the time of product selection and/or construction to be deleterious to health and safety or to the durability of the work or not in accordance with good building practices.
The contractor is responsible for checking dimensions, tolerances, levels and references. This drawing/model is to be read in conjunction with all relevant Other Project Team Members' or specialists' drawings/models/any Federated Model. Any discrepancy is to be notified to Baily Garner LLP and is to be rectified before proceeding with the works on site or shop drawings. Where an item is covered by drawings to different scales, the larger scale drawing is to be worked to.
Any rights (including copyright) in this drawing/model and any proprietary work contained therein belong to Baily Garner LLP and may only be used in accordance with the licence granted to the Employer and with attribution to Baily Garner LLP.
The drawing to be read in conjunction with Document Suitability Codes page or at www.bailygarner.co.uk/disclaimer/

A1

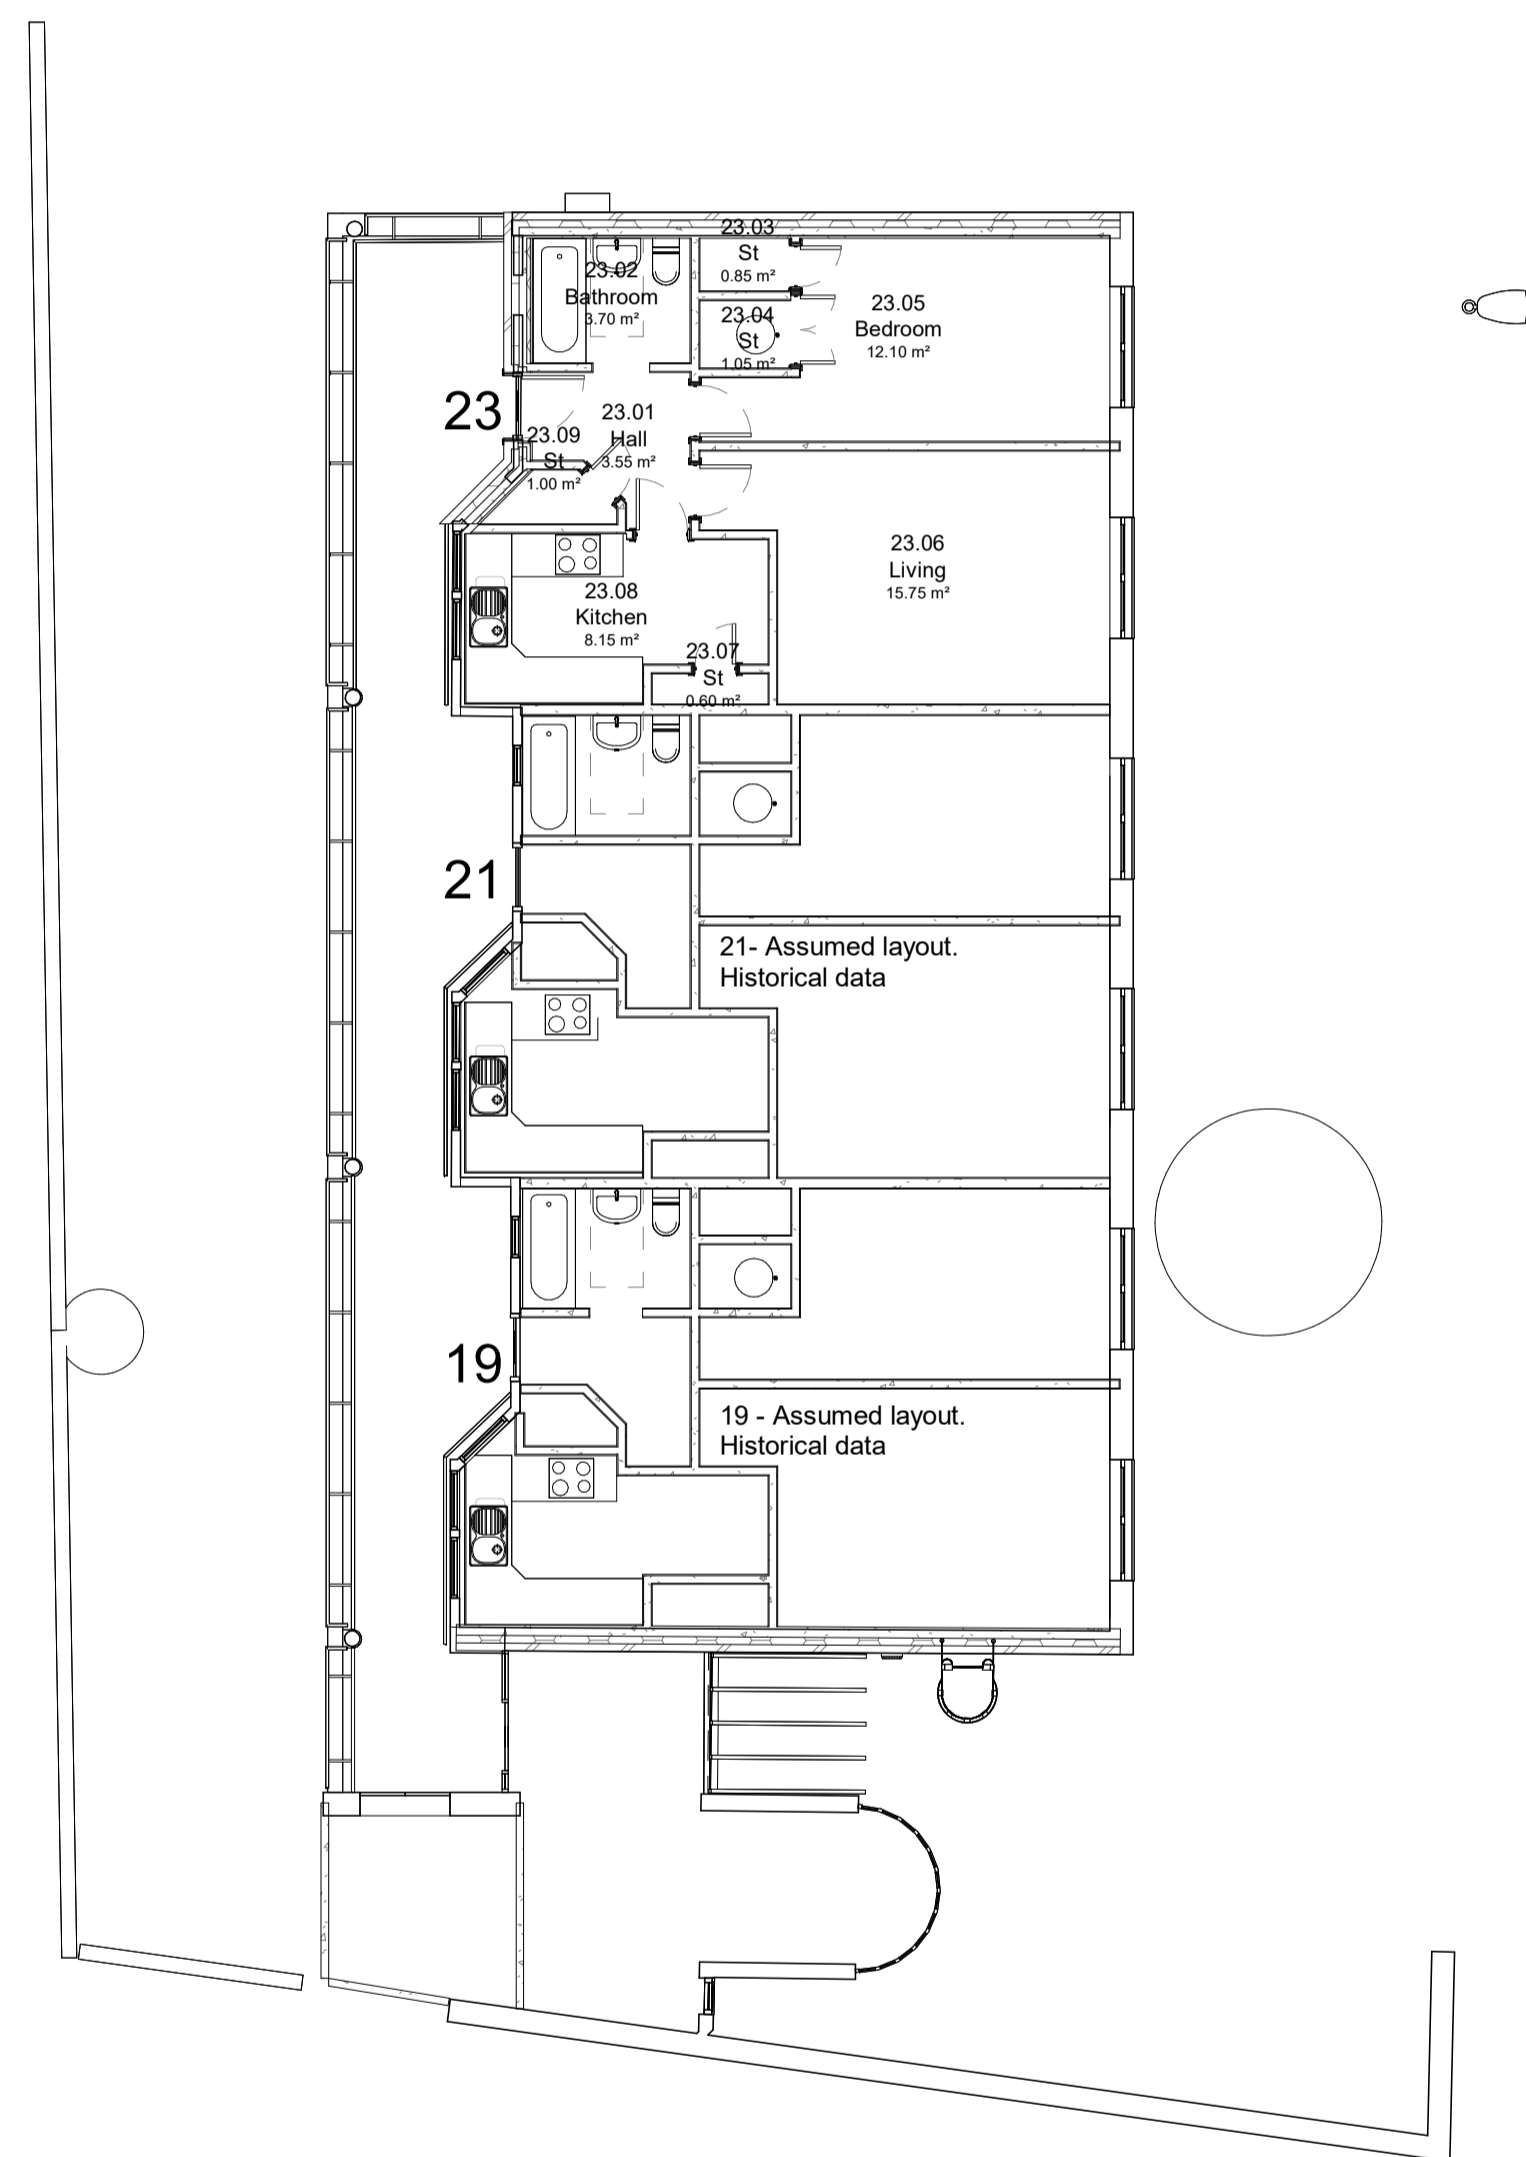

1 Level A_02 Plan - Existing
1 : 100

2 Level A Roof Plan - Existing
1 : 100

P03	Planning	18/10/2024
P02	Stage 4	30/09/2024
P01	Stage 3 Draft	29/08/2024
Rev	Description	Date



LONDON HEAD OFFICE
148-149 ELTHAM HILL
LONDON SE9 5DF
T: 020 834 1000
e: general@bailygarner.co.uk

CLIENT
 Camden
London Borough of Camden
5 Pancras Square
Camden N1C 4AG


EMPLOYER
INSERT EMPLOYER IMAGE
LB of Camden
5 Pancras Square
London
N1C 4AG

PROJECT ADDRESS
13-29 Belmont Street
Camden
NW18HJ

PROJECT NAME
Belmont Street - Retrofit

DRAWING TITLE
Second Floor & Roof Plan - Existing

SUITABILITY CODE
S2 - Information

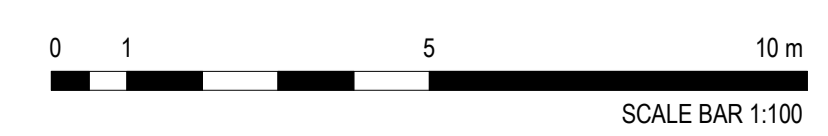

SCALE	DRAWN	CHECKED	APPROVED	DATE
1:100	MF	MF	--	18/10/2024
PROJ NO	AUTHOR	VOLUME	LEVEL	DOCTYP
34769	BGL	A1	ZZ	DR
ROLE	DRW NO	REV NO		
A	12001	P03		