



General Notes: 1. Copyright: this drawing cannot be reproduced without the consent of the owner; 2. Do not scale from this drawing. All dimensions are to be checked on site; 3. All dimensions, levels and drain lines to be checked on site prior to commencement of work. Any discrepancies should be brought to the designers attention.

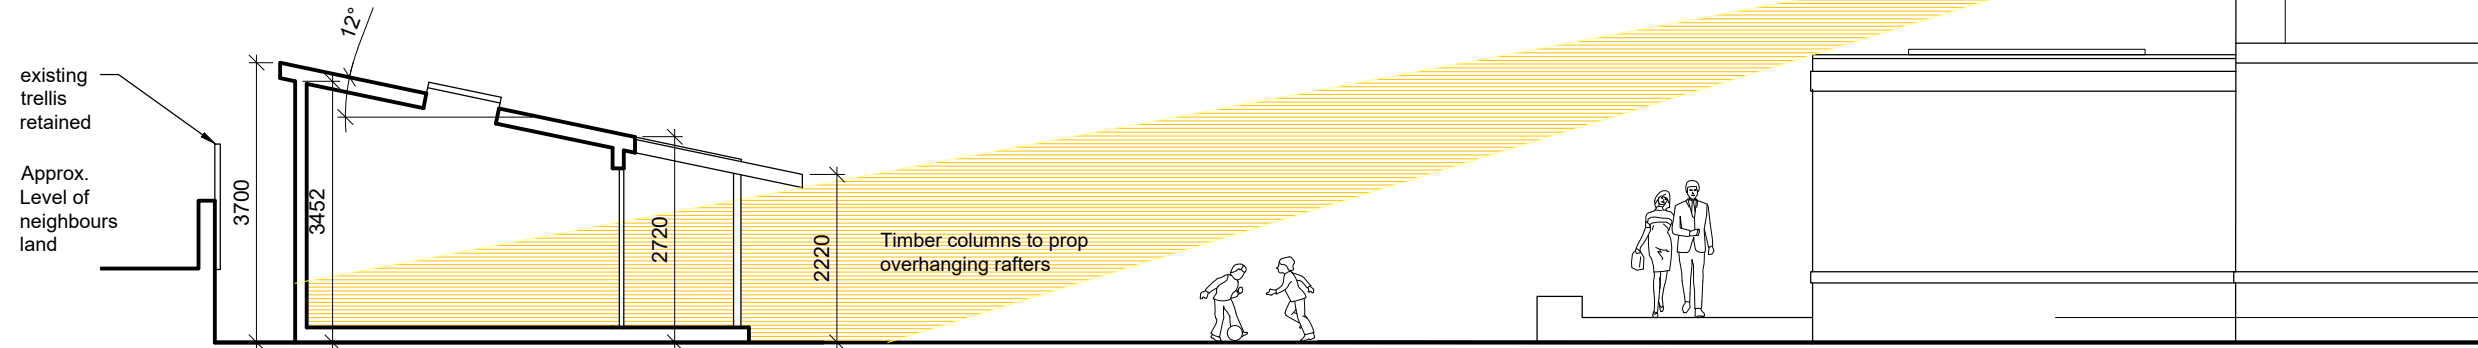


1 SITE SECTION - PROPOSED
Scale: 1:100

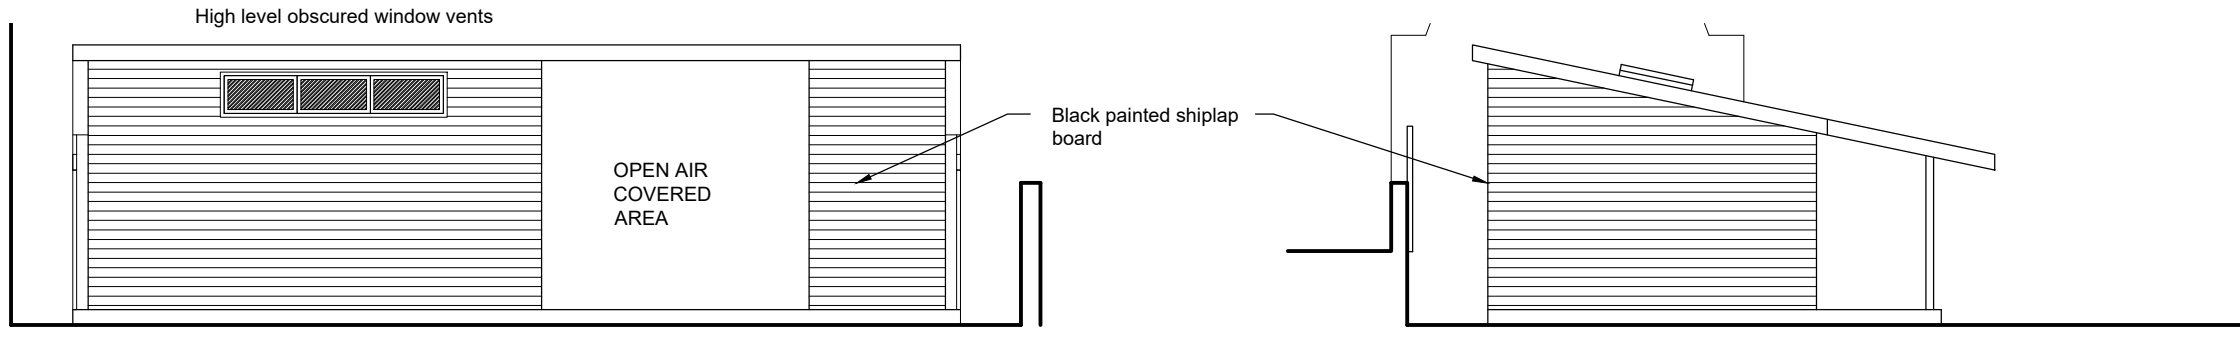

2 REAR ELEVATION - PROPOSED
Scale: 1:100

3 SIDE ELEVATION - PROPOSED
Scale: 1:100

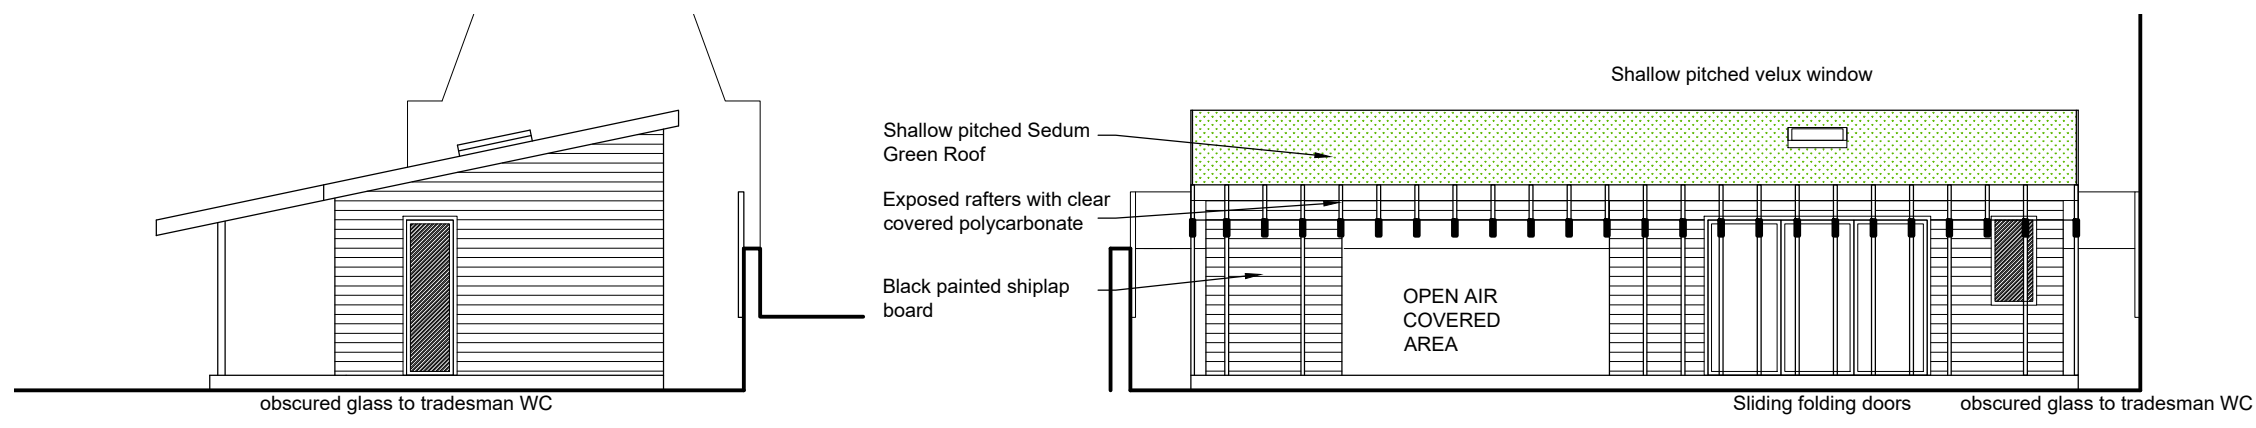

4 SIDE ELEVATION - PROPOSED
Scale: 1:100

5 FRONT ELEVATION - PROPOSED
Scale: 1:100

PLANNING
30.10.2024



| | | |
|---|----------|----------------|
| PROPOSED DETACHED OUTBUILDING Garden Flat - 97 Priory Road, London NW6 3NL | | |
| PROPOSED ELEVATIONS & SITE SECTION | | |
| Scale: 1:100 @ A3 | OCT 2024 | Dwg. 18_044_P3 |

