



1 Proposed Rear Elevation
Scale 1:100

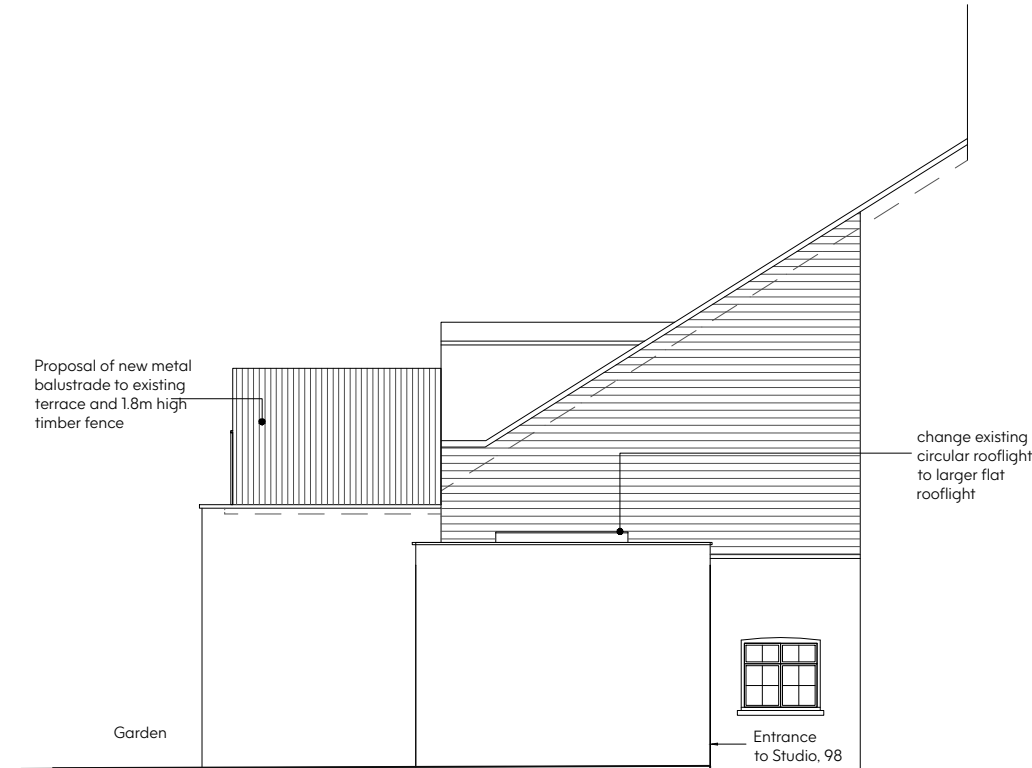

2 Proposed Partial Flank Elevation
Scale 1:100

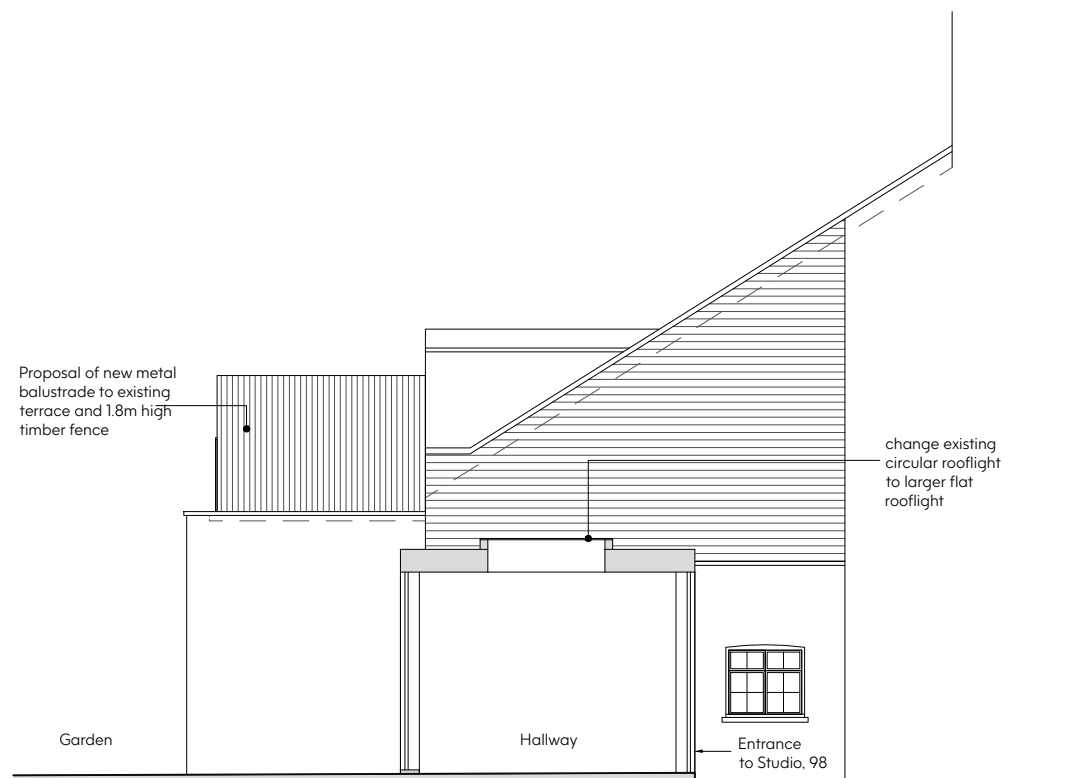

3 Proposed Flank Elevation
Scale 1:100

- Notes:
- Drawing must be used solely for the status indicated only
 - All dimensions and setting out shall be checked and confirmed and any discrepancies to be reported to the Architect prior to commencement of any work.
 - This is a CAD Drawing. Under no circumstances shall manual alterations be made. Figured dimensions take preference to scale.
 - All work and materials to be in accordance with current statutory legislation, relevant codes of practice and British Standards.
 - Drawing to be read in accordance with relevant consultants and sub-contractors drawings and specifications.
- Disclaimer:
The hard copy accompanying the electronic date is the legal. Copyright is Reserved.

Copyright is Reserved.
© Copying or reproduction of this drawing or any electronic data without the written permission of 'Seesaw Studios' is not permitted. All rights reserved.

| Rev: | Description: | Date: |
|------|-----------------------|----------|
| A | Terrace privacy fence | 07/11/24 |

Seesaw Studios

30 Shackleton Lane
Dalston, London, E8 2EZ
United Kingdom

+44 (0) 20 7254 5671
seesaw-studios.com
info@seesaw-studios.com

Client:
Garden View NW3 Ltd

Project:
Studio, 98 Fellows Road,
London, NW3 3JG

Drawing Title:
Proposed Elevations

| | |
|-----------------|-----------------|
| Date: | Drawing Status: |
| September 2024 | Planning |
| Drawing Number: | Revision |
| SE 1841-07/P2 | A |
| Scale: | Drawn By: |
| 1:100 @ A3 | TK |

