


EXISTING DRAWINGS PREPARED + PROVIDED BY OTHERS,
SHOWN HERE INDICATIVELY. NEIGHBOURING PROPERTIES
SHOWN FOR ILLUSTRATION ONLY.

CONTRACTOR TO BE AWARE OF POTENTIAL HAZARDOUS
MATERIALS, NOTABLY THE PRESENCE OF ASBESTOS.

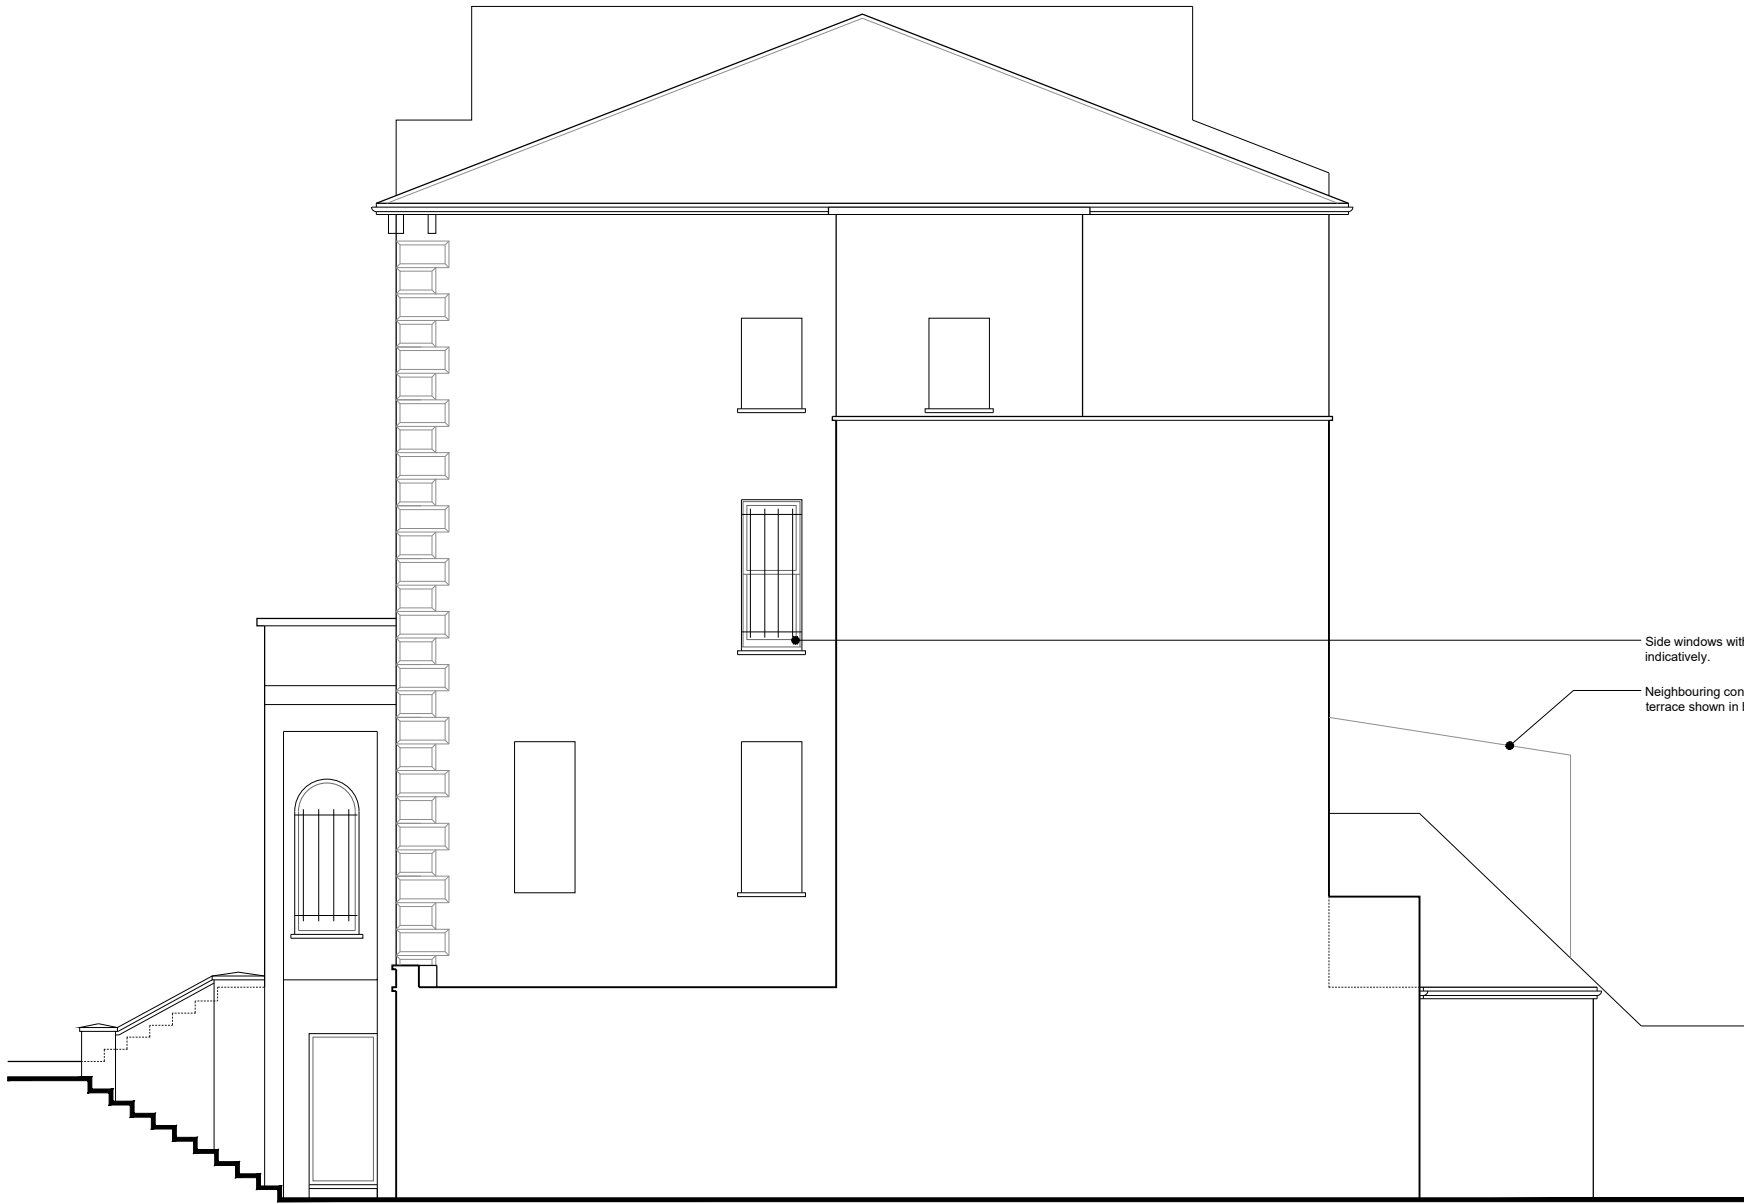

Side windows with security grilles shown
indicatively.

Neighbouring conservatory serving roof
terrace shown in background.

SIDE ELEVATION



REAR ELEVATION



EXISTING ELEVATIONS

SITE ADDRESS: 11 BUCKLAND CRESCENT, BELSIZE PARK, LONDON, NW3 5DH

A: 25.10.24 PLANNING ISSUE DRAWINGS
B: 29.10.24: VISUAL ALTERATIONS TO LPA COMMENTS
C: 30.10.24: ADD NOTES + DETAILS TO LPA COMMENTS

2418/01-2C

CLIENT: JONES
DATE: OCT 2024
SCALE: 1:100 @ A3

11 BUCKLAND CRESCENT
BELSIZE PARK
LONDON, NW3 5DH

Nieves
DESIGN | SPACE
T: 07903 160 851 E: DESIGNSPACE@OUTLOOK.COM