
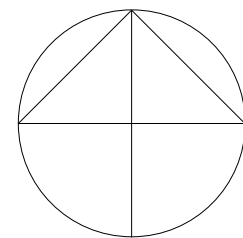


1 Proposed Basement Floor
1:100


NOTES:
1. THIS DRAWING IS COPYRIGHT AND MUST NOT BE REPRODUCED IN WHOLE OR IN PART WITHOUT WRITTEN PERMISSION OF GAA DESIGN.
2. THIS DRAWING REPRESENTS DESIGN INTENT AND CONCEPT ONLY. HENCE IT CAN BE SCALED FOR PLANNING PURPOSES ONLY.
3. THIS DOCUMENT AND ALL ASSOCIATED DOCUMENTS ARE PREPARED FOR SPECIFIC SITE AND EVENT, AND INCORPORATE CALCULATIONS AND MEASUREMENTS AVAILABLE FROM THE CLIENT AT THE TIME OF DRAFTING.
4. THE RECIPIENT AGREES TO PROTECT THE CONTENTS FROM DISTRIBUTION AND DISSEMINATION EXCEPT AS REQUIRED FOR THE SPECIFIC EVENT NAMED, WITHOUT THE WRITTEN PERMISSION OF THE DESIGNER.
5. USE OF THIS DESIGN IS GRANTED TO THE CLIENT FOR THE SPECIFIC AND NAMED EVENT ONLY.
COPYRIGHT © 2019

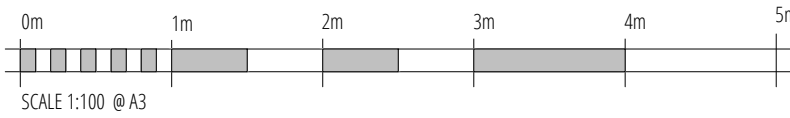



PROJECT NAME
1 Hurdwick Place, Camden, NW1 2J
DRAWING TITLE
Proposed Basement Floor Plan
PROJECT NUMBER
21005
SCALE
1:100
PURPOSE

DOCUMENT NUMBER
21005 - GAA - ZZ - B1 - DR - T -
2010
DATE
13/06/24
STATUS
S0
Rev.No.
P09
DRAWN
RP
CHECK
REVIEWED
APPROVED



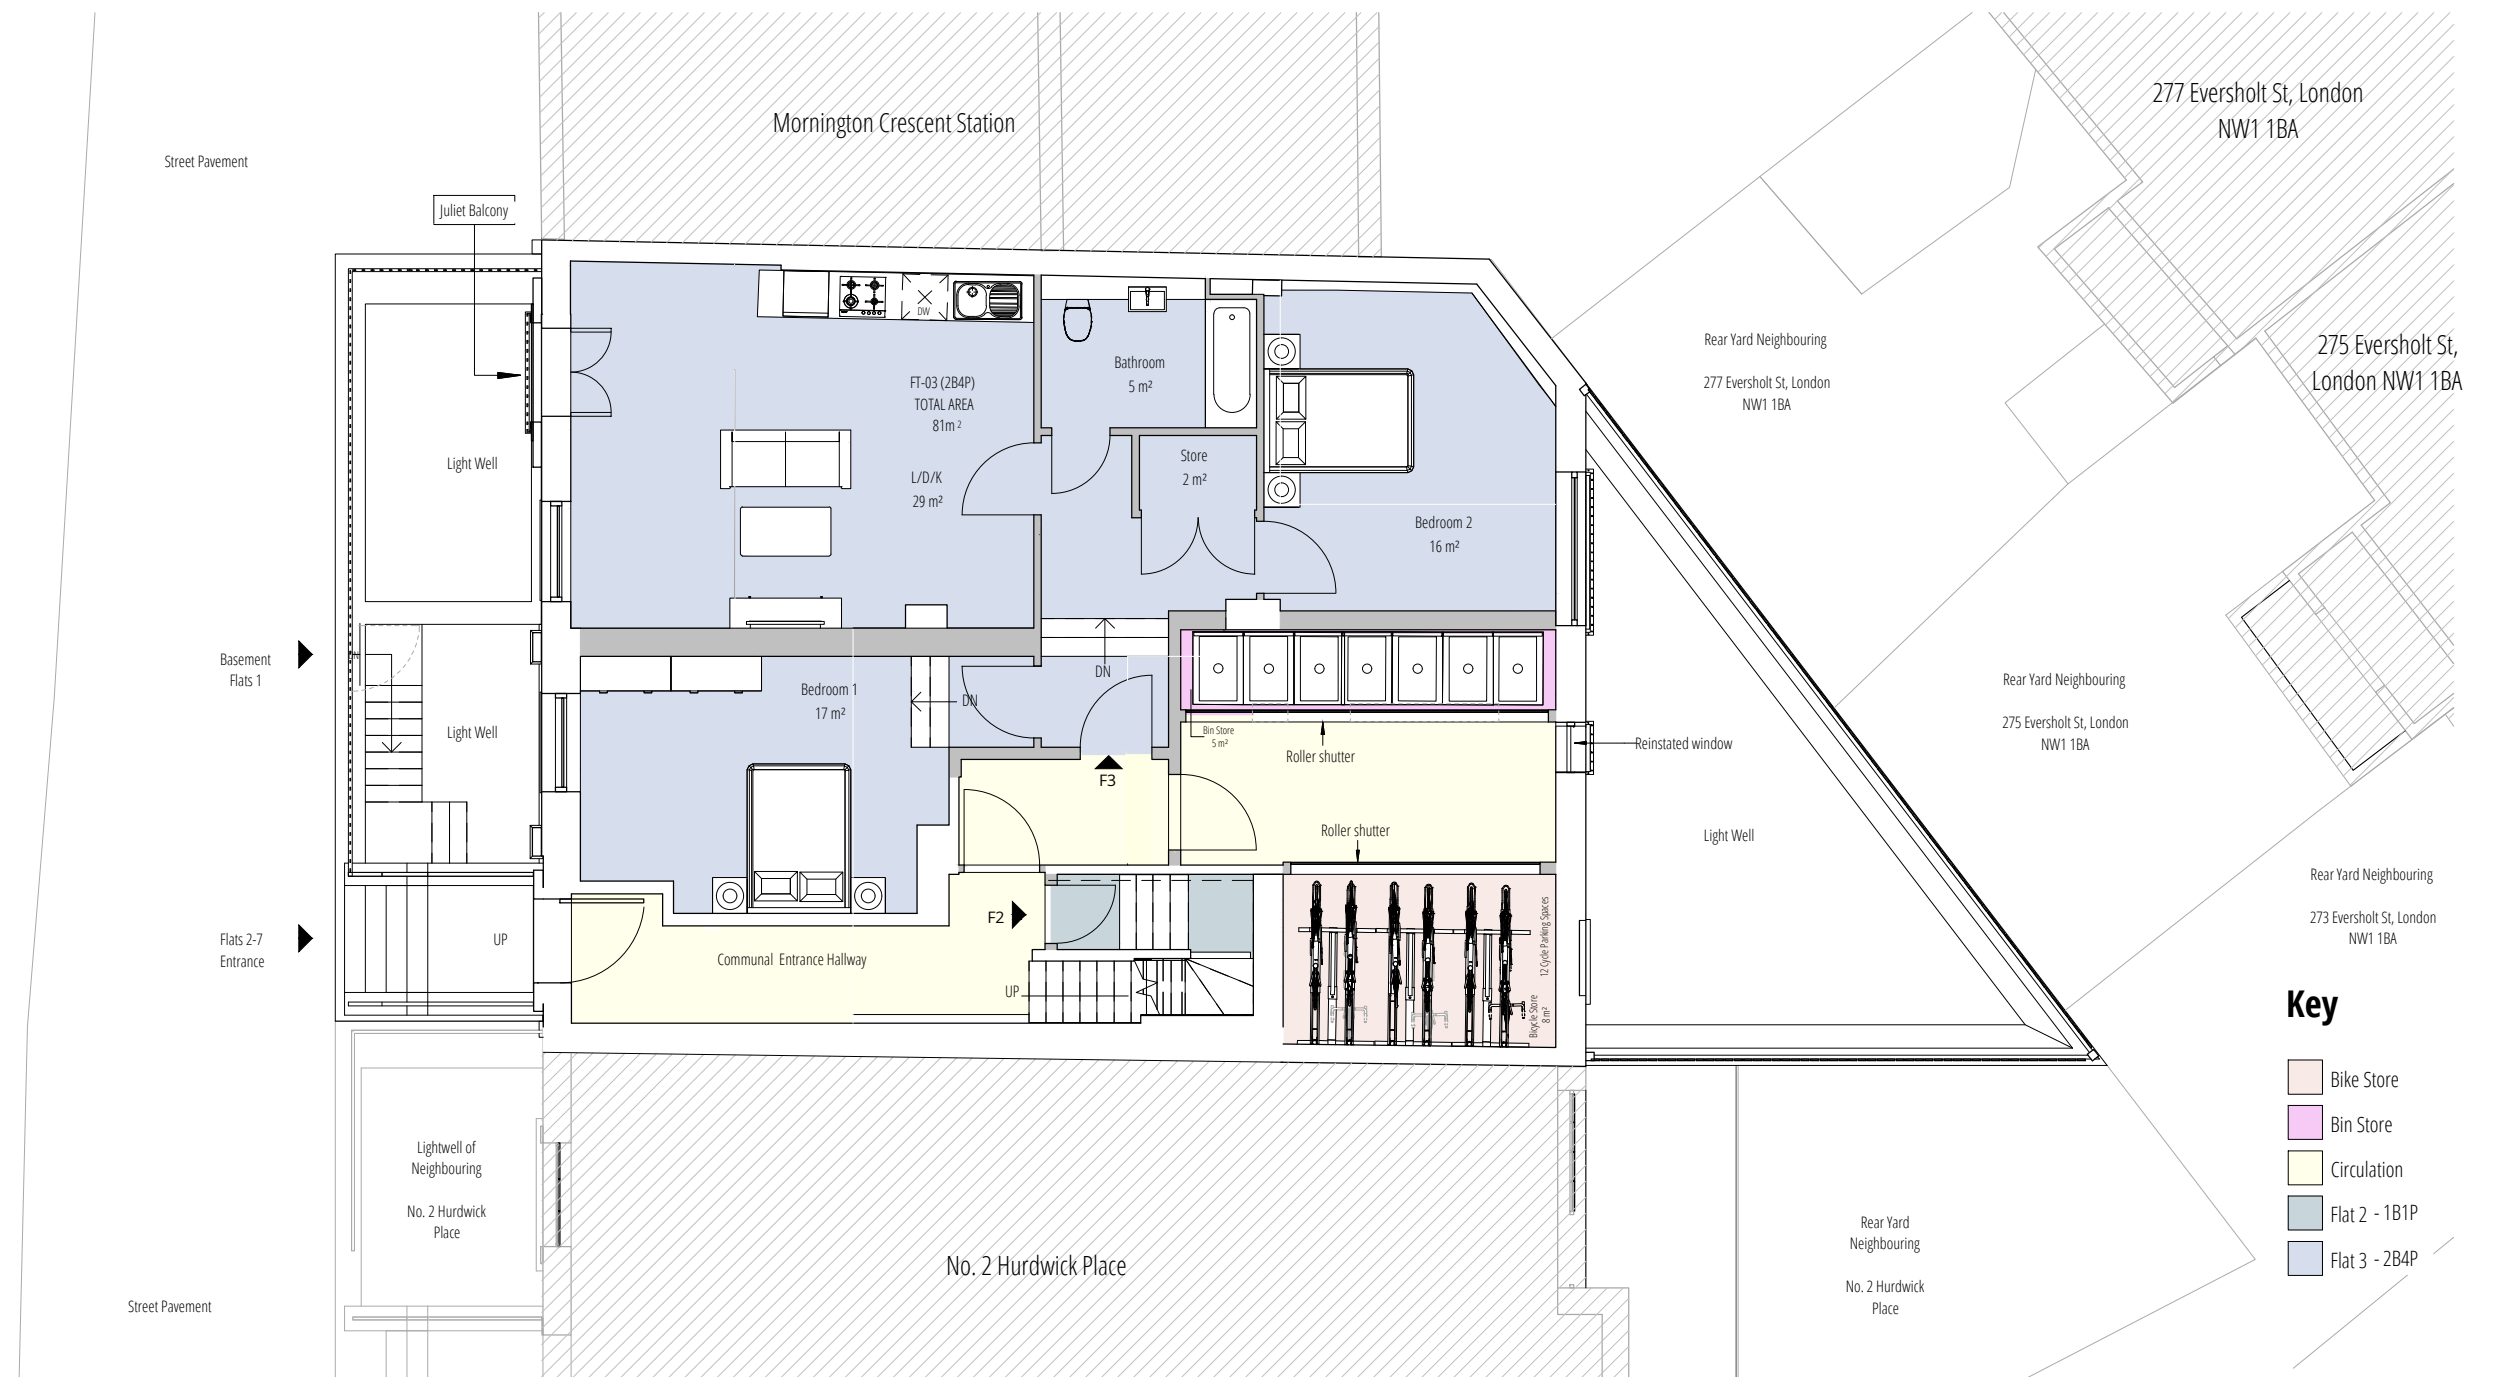

1

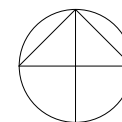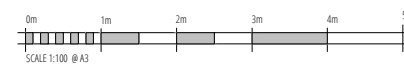[illegible]

PROJECT NAME
1 Hurdwick Place, Camden, NW1 2J

DRAWING TITLE
Proposed Ground Floor

PROJECT NUMBER 21005 SCALE 1:100

DOCUMENT NUMBER
21005-GAA-ZZ-GF-DR-T-2011

DATE 04/03/24 DRAWN RP CHECK BR


STATUS	Rev.No.	REVIEWED	APPROVED
S3	P10	SB	SB

PURPOSE

For Review and Comment



HURDWICK PLACE


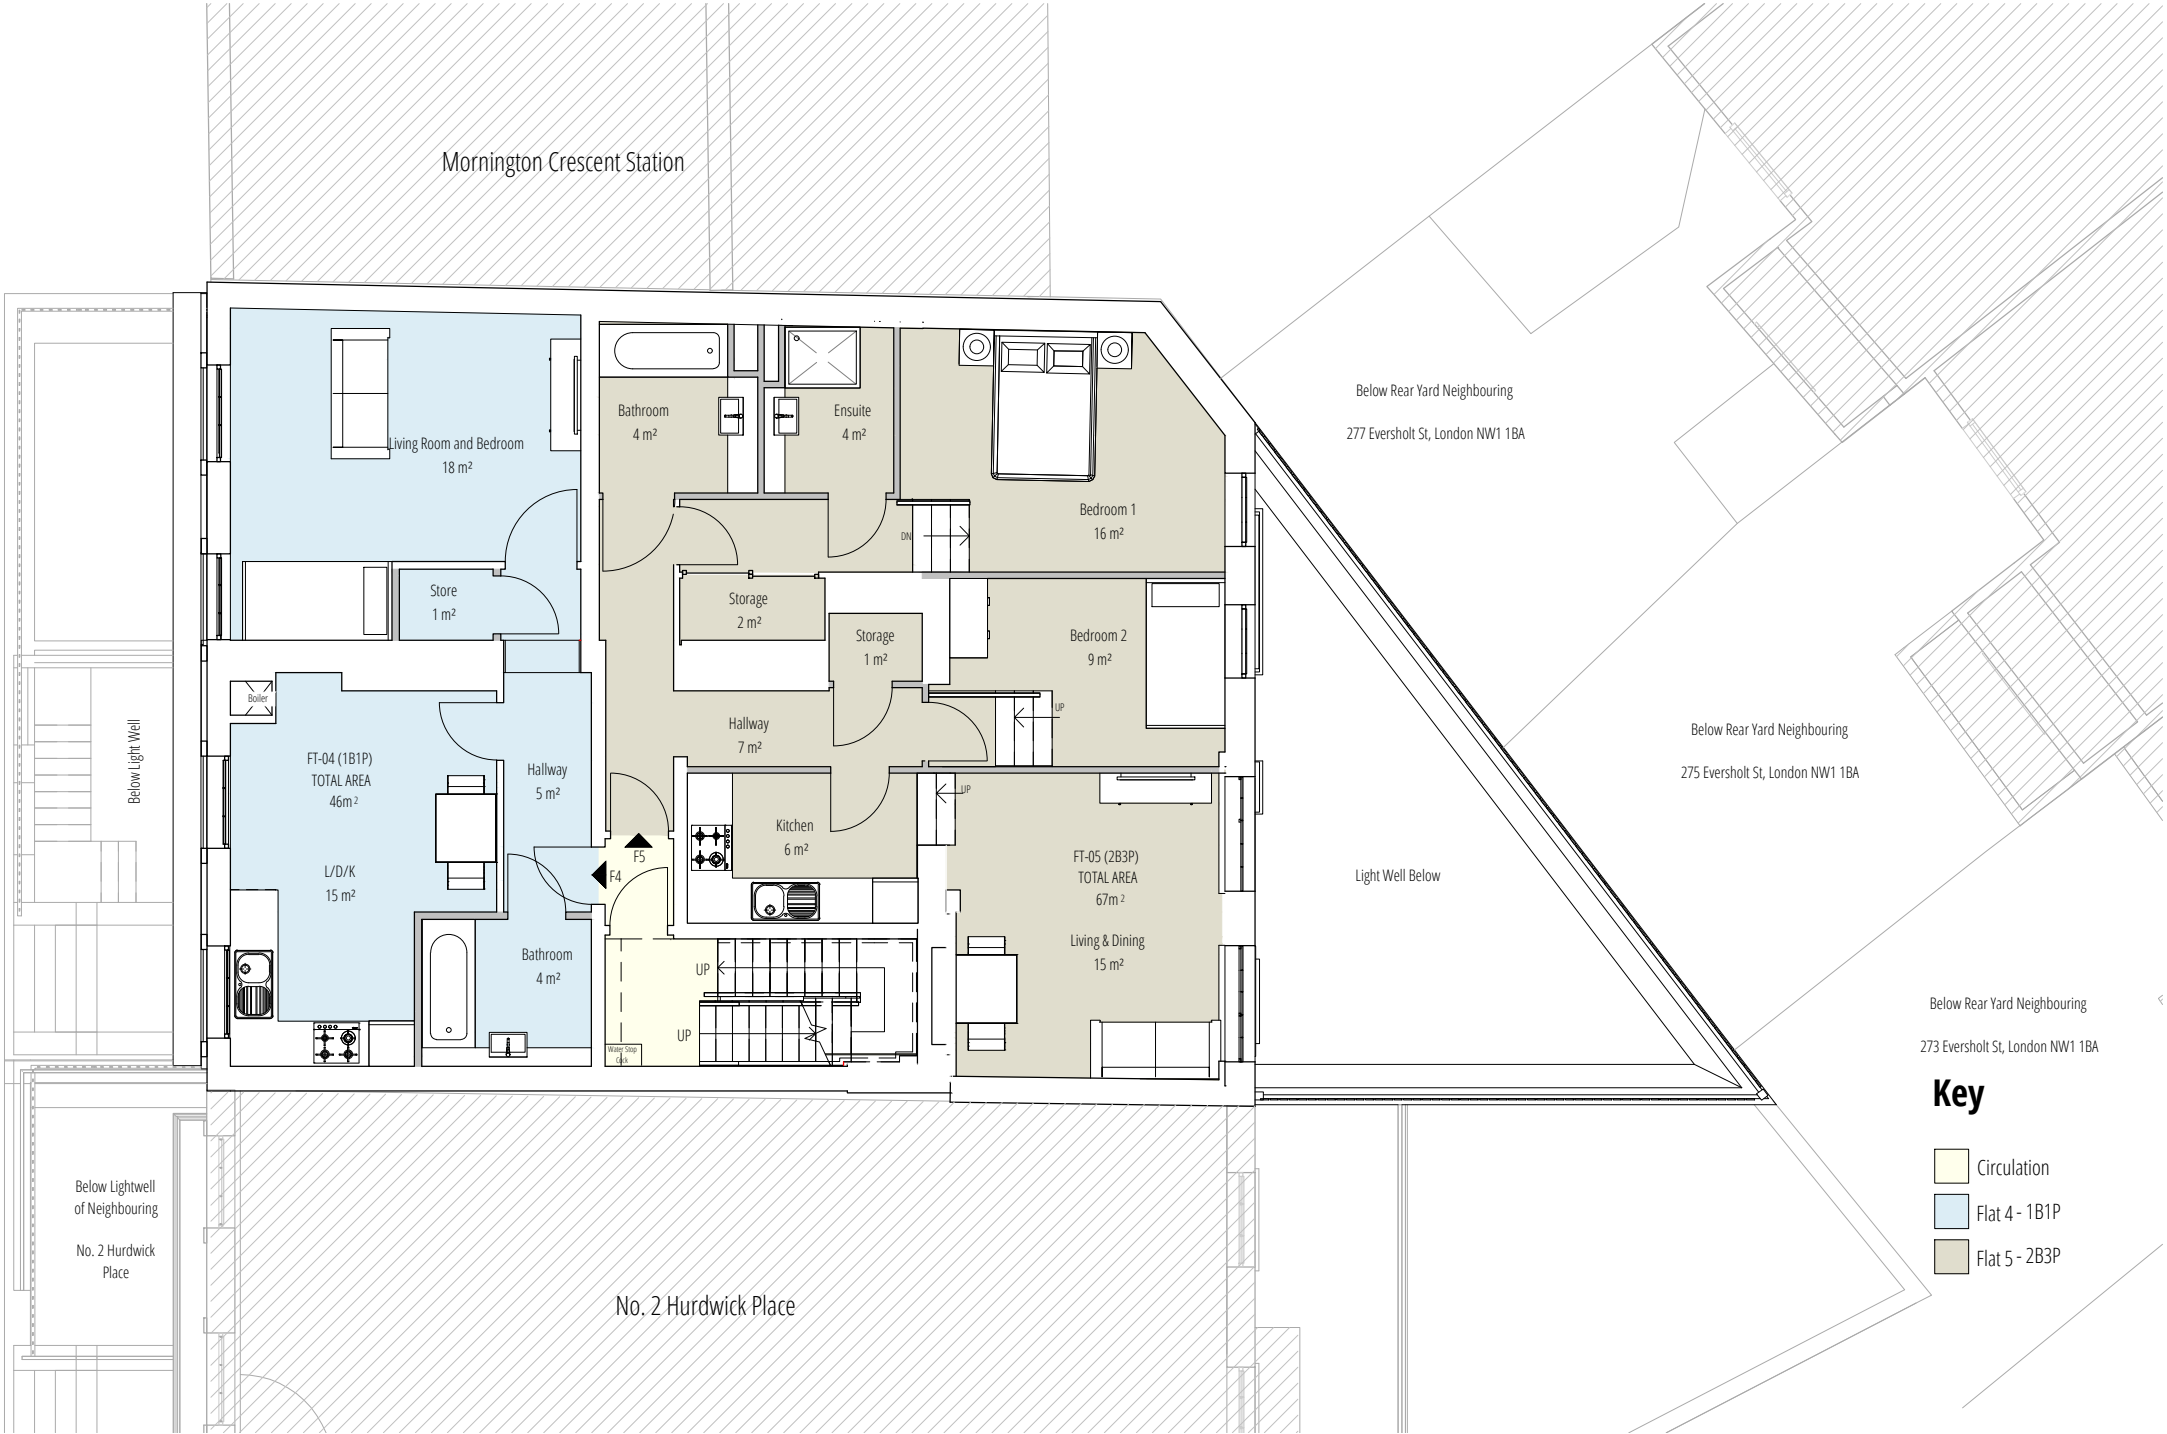


1 Proposed First Floor Plan
1 : 100

NOTES:

1. THIS DRAWING IS COPYRIGHT AND MUST NOT BE RE-PRODUCED IN WHOLE OR IN PART WITHOUT WRITTEN PERMISSION OF GAA DESIGN.
2. THIS DRAWING REPRESENTS DESIGN INTENT AND CONCEPT ONLY, HENCE IT CAN BE SCALED FOR PLANNING PURPOSES ONLY.
3. THIS DRAWING AND ALL ASSOCIATED DOCUMENTS ARE PREPARED FOR SPECIFIC SITE AND EVENT, AND INCORPORATE CALCULATIONS AND MEASUREMENTS AVAILABLE FROM THE CLIENT AT THE TIME OF DRAWING.
4. THE CLIENT AGREES TO PROTECT THE CONTENTS FROM DISTRIBUTION AND DISSEMINATION EXCEPT AS REQUIRED FOR THE SPECIFIC EVENT NAMED, WITHOUT THE WRITTEN PERMISSION OF THE DESIGNER.
5. USE OF THIS DESIGN IS GRANTED TO THE CLIENT FOR THE SPECIFIC AND NAMED EVENT ONLY.

COPYRIGHT © 2019

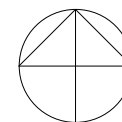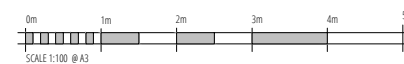

PROJECT NAME
1 Hurdwick Place, Camden, NW1 2J

DRAWING TITLE
Proposed First Floor

PROJECT NUMBER 21005 SCALE 1:100

DOCUMENT NUMBER
21005-GAA-ZZ-01-DR-T-2012

DATE 17/01/24 DRAWN RP CHECK JG

STATUS	Rev.No.	REVIEWED	APPROVED
S4	P08	SB	SB



Mornington Crescent Station

Below Light Well

Below Lightwell of Neighbouring No. 2 Hurdwick Place

Flat 6 (3B4P) TOTAL AREA 77m²

Living Area 25m²

Storage 3m²

Bedroom 2 9m²

Wardrobe 1m²

Bedroom 3 12m²

Bedroom 1 8m²

Bathroom 4m²

Flat Roof

Light Well Below

Below Rear Yard Neighbouring 277 Eversholt St, London NW1 1BA

Below Rear Yard Neighbouring 275 Eversholt St, London NW1 1BA

Below Rear Yard Neighbouring 273 Eversholt St, London NW1 1BA



No. 2 Hurdwick Place

Key

- Circulation
- Flat 6 - 3B4P

1 Proposed Second Floor Plan
1 : 100

COPYRIGHT © 2019

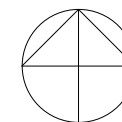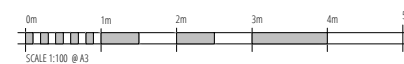[illegible]

PROJECT NAME
1 Hurdwick Place, Camden, NW1 2J

DRAWING TITLE
Proposed Second Floor

PROJECT NUMBER 21005 SCALE 1:100

PURPOSE
For Stage Approval

DOCUMENT NUMBER
21005-GAA-ZZ-02-DR-T-2013

DATE	DRAWN	CHECK
17/01/24	RP	JG
STATUS	Rev.No.	REVIEWED
S4	P07	SB
		APPROVED
		SB



DOI: 10.1002/for

Mornington Crescent Station

Below Light Well

Below Light Well

Below Lightwell of Neighbouring No. 2 Hurdwick Place

Living Area 26m²

Storage 3 m²

Bedroom 2 10 m²

Wardrobe 1 m²

Bedroom 3 12 m²

Bedroom 1 8 m²

Bathroom 4 m²

Flat 7 (3B4P) TOTAL AREA 79m²

Flat Roof Below

Below Rear Yard Neighbouring 277 Eversholt St, London NW1 1BA

Below Rear Yard Neighbouring 275 Eversholt St, London NW1 1BA

Light Well Below



Below Rear Yard Neighbouring 273 Eversholt St, London NW1 1BA

No. 2 Hurdwick Place

Key

- Circulation
- Flat 7 - 3B4P

1

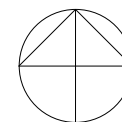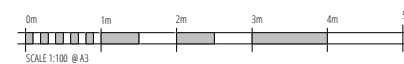[illegible]



DATE	DRAWN	CHECK
17/01/24	RP	JG
STATUS	Rev.No.	REVIEWED
S4	P07	SB
		APPROVED
		SB



This architectural floor plan shows a building with a flat roof. The central area is labeled "Flat Roof" and contains a large rectangular space with a central vertical column and a horizontal beam. To the left of this central area is a "Below Light Well" section, and to the right is a "Below Light Well" section. The plan also shows a "Below Lightwell of Neighbouring" section on the far left. The building is situated on "No. 2 Hurdwick Place". Surrounding the building are various other areas, including "Mornington Crescent Station" to the north, "277 Eversholt St, London NW1 1BA" to the northeast, "275 Eversholt St, London NW1 1BA" to the east, and "273 Eversholt St, London NW1 1BA" to the southeast. The plan also shows "Below Rear Yard Neighbouring" areas and "Flat Roof Below" sections. A small square area in the bottom right is labeled "AOV".

1

+ _____			
FILE FROM:			
FILE WRITTEN			
REV	DATE	DESCRIPTION	APPR

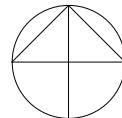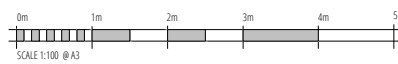

PROJECT NAME
1 Hurdwick Place, Camden, NW1 2J

DRAWING TITLE
Proposed Roof Plan

PROJECT NUMBER 21005 SCALE 1:100

DOCUMENT NUMBER
21005-GAA-ZZ-RF-DR-T-2015

DATE 17/01/24 DRAWN RP CHECKED JG

STATUS	Rev.No.	REVIEWED	APPROVED
S4	P04	SB	SS


HAVA



1 Proposed West Front Elevation
1: 100

NOTES:
1. THIS DRAWING IS COPYRIGHT AND MUST NOT BE REPRODUCED IN WHOLE OR IN PART WITHOUT WRITTEN PERMISSION OF GAA DESIGN.
2. THIS DRAWING REPRESENTS DESIGN INTENT AND CONCEPT ONLY. HENCE IT CAN BE SCALED FOR PLANNING PURPOSES ONLY.
3. THIS DOCUMENT AND ALL ASSOCIATED DOCUMENTS ARE PREPARED FOR SPECIFIC SITE AND EVENT, AND INCORPORATE CALCULATIONS AND MEASUREMENTS AVAILABLE FROM THE CLIENT AT THE TIME OF DRAFTING.
4. THE RECIPIENT AGREES TO PROTECT THE CONTENTS FROM DISTRIBUTION AND DISSEMINATION EXCEPT AS REQUIRED FOR THE SPECIFIC EVENT NAMED, WITHOUT THE WRITTEN PERMISSION OF THE DESIGNER.
5. USE OF THIS DESIGN IS GRANTED TO THE CLIENT FOR THE SPECIFIC AND NAMED EVENT ONLY.
COPYRIGHT © 2019


0m 1m 2m 3m 4m 5m
SCALE 1:100 @ A3

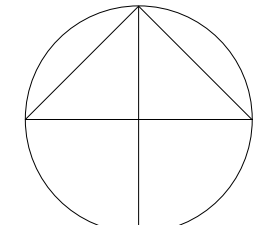

PROJECT NAME
1 Hurdwick Place, Camden, NW1 2J
DRAWING TITLE
1 Hurdwick Place NW1 2J-Proposed Front Elevation
PROJECT NUMBER
21005
SCALE
1:100
PURPOSE

DOCUMENT NUMBER
21005 - GAA - _ZZ - ZZ - DR - T -
2110
DATE
13/06/24
STATUS
S0
Rev.No.
P08
DRAWN
RP
CHECK
RP
REVIEWED
APPROVED



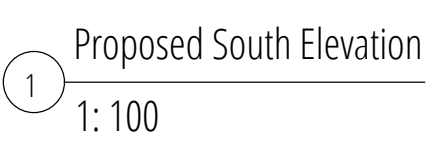



PROJECT NAME		DOCUMENT NUMBER	
1 Hurdwick Place, Camden, NW1 2J		21005-GAA-ZZ-ZZ-DR-T-2112	
DRAWING TITLE		DATE	DRAWN CHECK
1 Hurdwick Place NW1 2JE-Proposed North Elevation		17/01/24	RP JG
PROJECT NUMBER	SCALE	PURPOSE	STATUS
21005	1:100	For Stage Approval	S4 P04
			REVIEWED
			SB
			APPROVED
			SB






NOTES:

1. THIS DRAWING IS COPYRIGHT AND MUST NOT BE RE-PRODUCED IN WHOLE OR IN PART WITHOUT WRITTEN PERMISSION OF GAA DESIGN.
2. THIS DRAWING REPRESENTS DESIGN INTENT AND CONCEPT ONLY, HENCE IT CAN BE SCANNED FOR PLANNING PURPOSES ONLY.
3. THIS DOCUMENT AND ALL ASSOCIATED DOCUMENTS ARE PREPARED FOR SPECIFIC SITE AND EVENT, AND INCORPORATE CALCULATIONS AND MEASUREMENTS AVAILABLE FROM THE CLIENT AT THE TIME OF DRAFTING.
4. THE RECIENT AGREES TO PROTECT THE CONTENTS FROM DISTRIBUTION AND DISSEMINATION EXCEPT AS REQUIRED FOR THE SPECIFIC EVENT NAMED, WITHOUT THE WRITTEN PERMISSION OF THE DESIGNER.
5. USE OF THIS DESIGN IS GRANTED TO THE CLIENT FOR THE SPECIFIC AND NAMED EVENT ONLY.

COPYRIGHT © 2019.

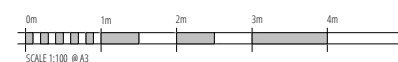[illegible]

STATUS	Rev.No.	REVIEWED	APPROVED
S4	P04	SB	SB






1 Proposed Section B-B
1 : 100

NOTES:
1. THIS DRAWING IS COPYRIGHT AND MUST NOT BE REPRODUCED IN WHOLE OR IN PART WITHOUT WRITTEN PERMISSION OF GAA DESIGN.
2. THIS DRAWING REPRESENTS DESIGN INTENT AND CONCEPT ONLY. HENCE IT CAN BE SCALED FOR PLANNING PURPOSES ONLY.
3. THIS DOCUMENT AND ALL ASSOCIATED DOCUMENTS ARE PREPARED FOR SPECIFIC SITE AND EVENT, AND INCORPORATE CALCULATIONS AND MEASUREMENTS AVAILABLE FROM THE CLIENT AT THE TIME OF DRAFTING.
4. THE RECIPIENT AGREES TO PROTECT THE CONTENTS FROM DISTRIBUTION AND DISSEMINATION EXCEPT AS REQUIRED FOR THE SPECIFIC EVENT NAMED, WITHOUT THE WRITTEN PERMISSION OF THE DESIGNER.
5. USE OF THIS DESIGN IS GRANTED TO THE CLIENT FOR THE SPECIFIC AND NAMED EVENT ONLY.
COPYRIGHT © 2019

REV	DATE	DESCRIPTION	APPR

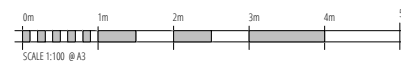

PROJECT NAME
1 Hurdwick Place, Camden, NW1 2J

DOCUMENT NUMBER
21005-GAA-ZZ-DR-T-2211

DRAWING TITLE
1 Hurdwick Place NW1 2JE -Proposed Section BB'

PROJECT NUMBER
21005

SCALE
1:100

PURPOSE
For Stage Approval

DATE
15/05/24

STATUS
S4

Rev.No.
P05

REVIEWED
SB

APPROVED
SB





1 Basement Flat 1, Bedroom view

NOTES:

1. THIS DRAWING IS COPYRIGHT AND MUST NOT BE RE-PRODUCED IN WHOLE OR IN PART WITHOUT WRITTEN PERMISSION OF GAA DESIGN.
2. THIS DRAWING REPRESENTS DESIGN INTENT AND CONCEPT ONLY, HENCE IT CAN BE SCALED FOR PLANNING PURPOSES ONLY.
3. THIS DOCUMENT AND ALL ASSOCIATED ITEMS ARE PREPARED FOR SPECIFIC SITE AND EVENT, AND INCORPORATE CALCULATIONS AND MEASUREMENTS AVAILABLE FROM THE CLIENT AT THE TIME OF DRAFTING.
4. THE CLIENT AGREES TO PROTECT THE CONTENTS FROM DISTRIBUTION OR DISSEMINATION EXCEPT AS REQUESTED FOR THE SPECIFIC EVENT NAMED, WITHOUT THE WRITTEN PERMISSION OF THE DESIGNER.
5. USE OF THIS DESIGN IS GRANTED TO THE CLIENT FOR THE SPECIFIC AND NAMED EVENT ONLY.

COPYRIGHT © 2019

[illegible]

PROJECT NAME
1 Hurdwick Place, Camden, NW1 2J

DRAWING TITLE
3D Flat 1, Bedroom internal view

PROJECT NUMBER SCALE PURPOSE
21005

DOCUMENT NUMBER
21005 - GAA - ZZ - XX - DR - T - _2314

DATE
21/06/24

DRAWN
JG

CHECK

STATUS
S0

Rev.No.
P02.04

REVIEWED

APPROVED
Appro

