

Indicative drawing based on and derived from Measured Survey Pro

NOTES:
All existing M&E services (heating / plumbing / electrical / ventilation / hot & cold water etc.) to be replaced, renewed and upgraded.


Existing dormers to be retained / repaired / refurbished / replaced with like for like.

Proposed new roof lights to be VELUX Heritage Conservation rooflight

Existing roof lantern to be retained / refurbished / repaired / replaced with like for like.



Indicative location of proposed new SVP.

Existing roof finishes to be retained / repaired / refurbished / replaced with like for like.

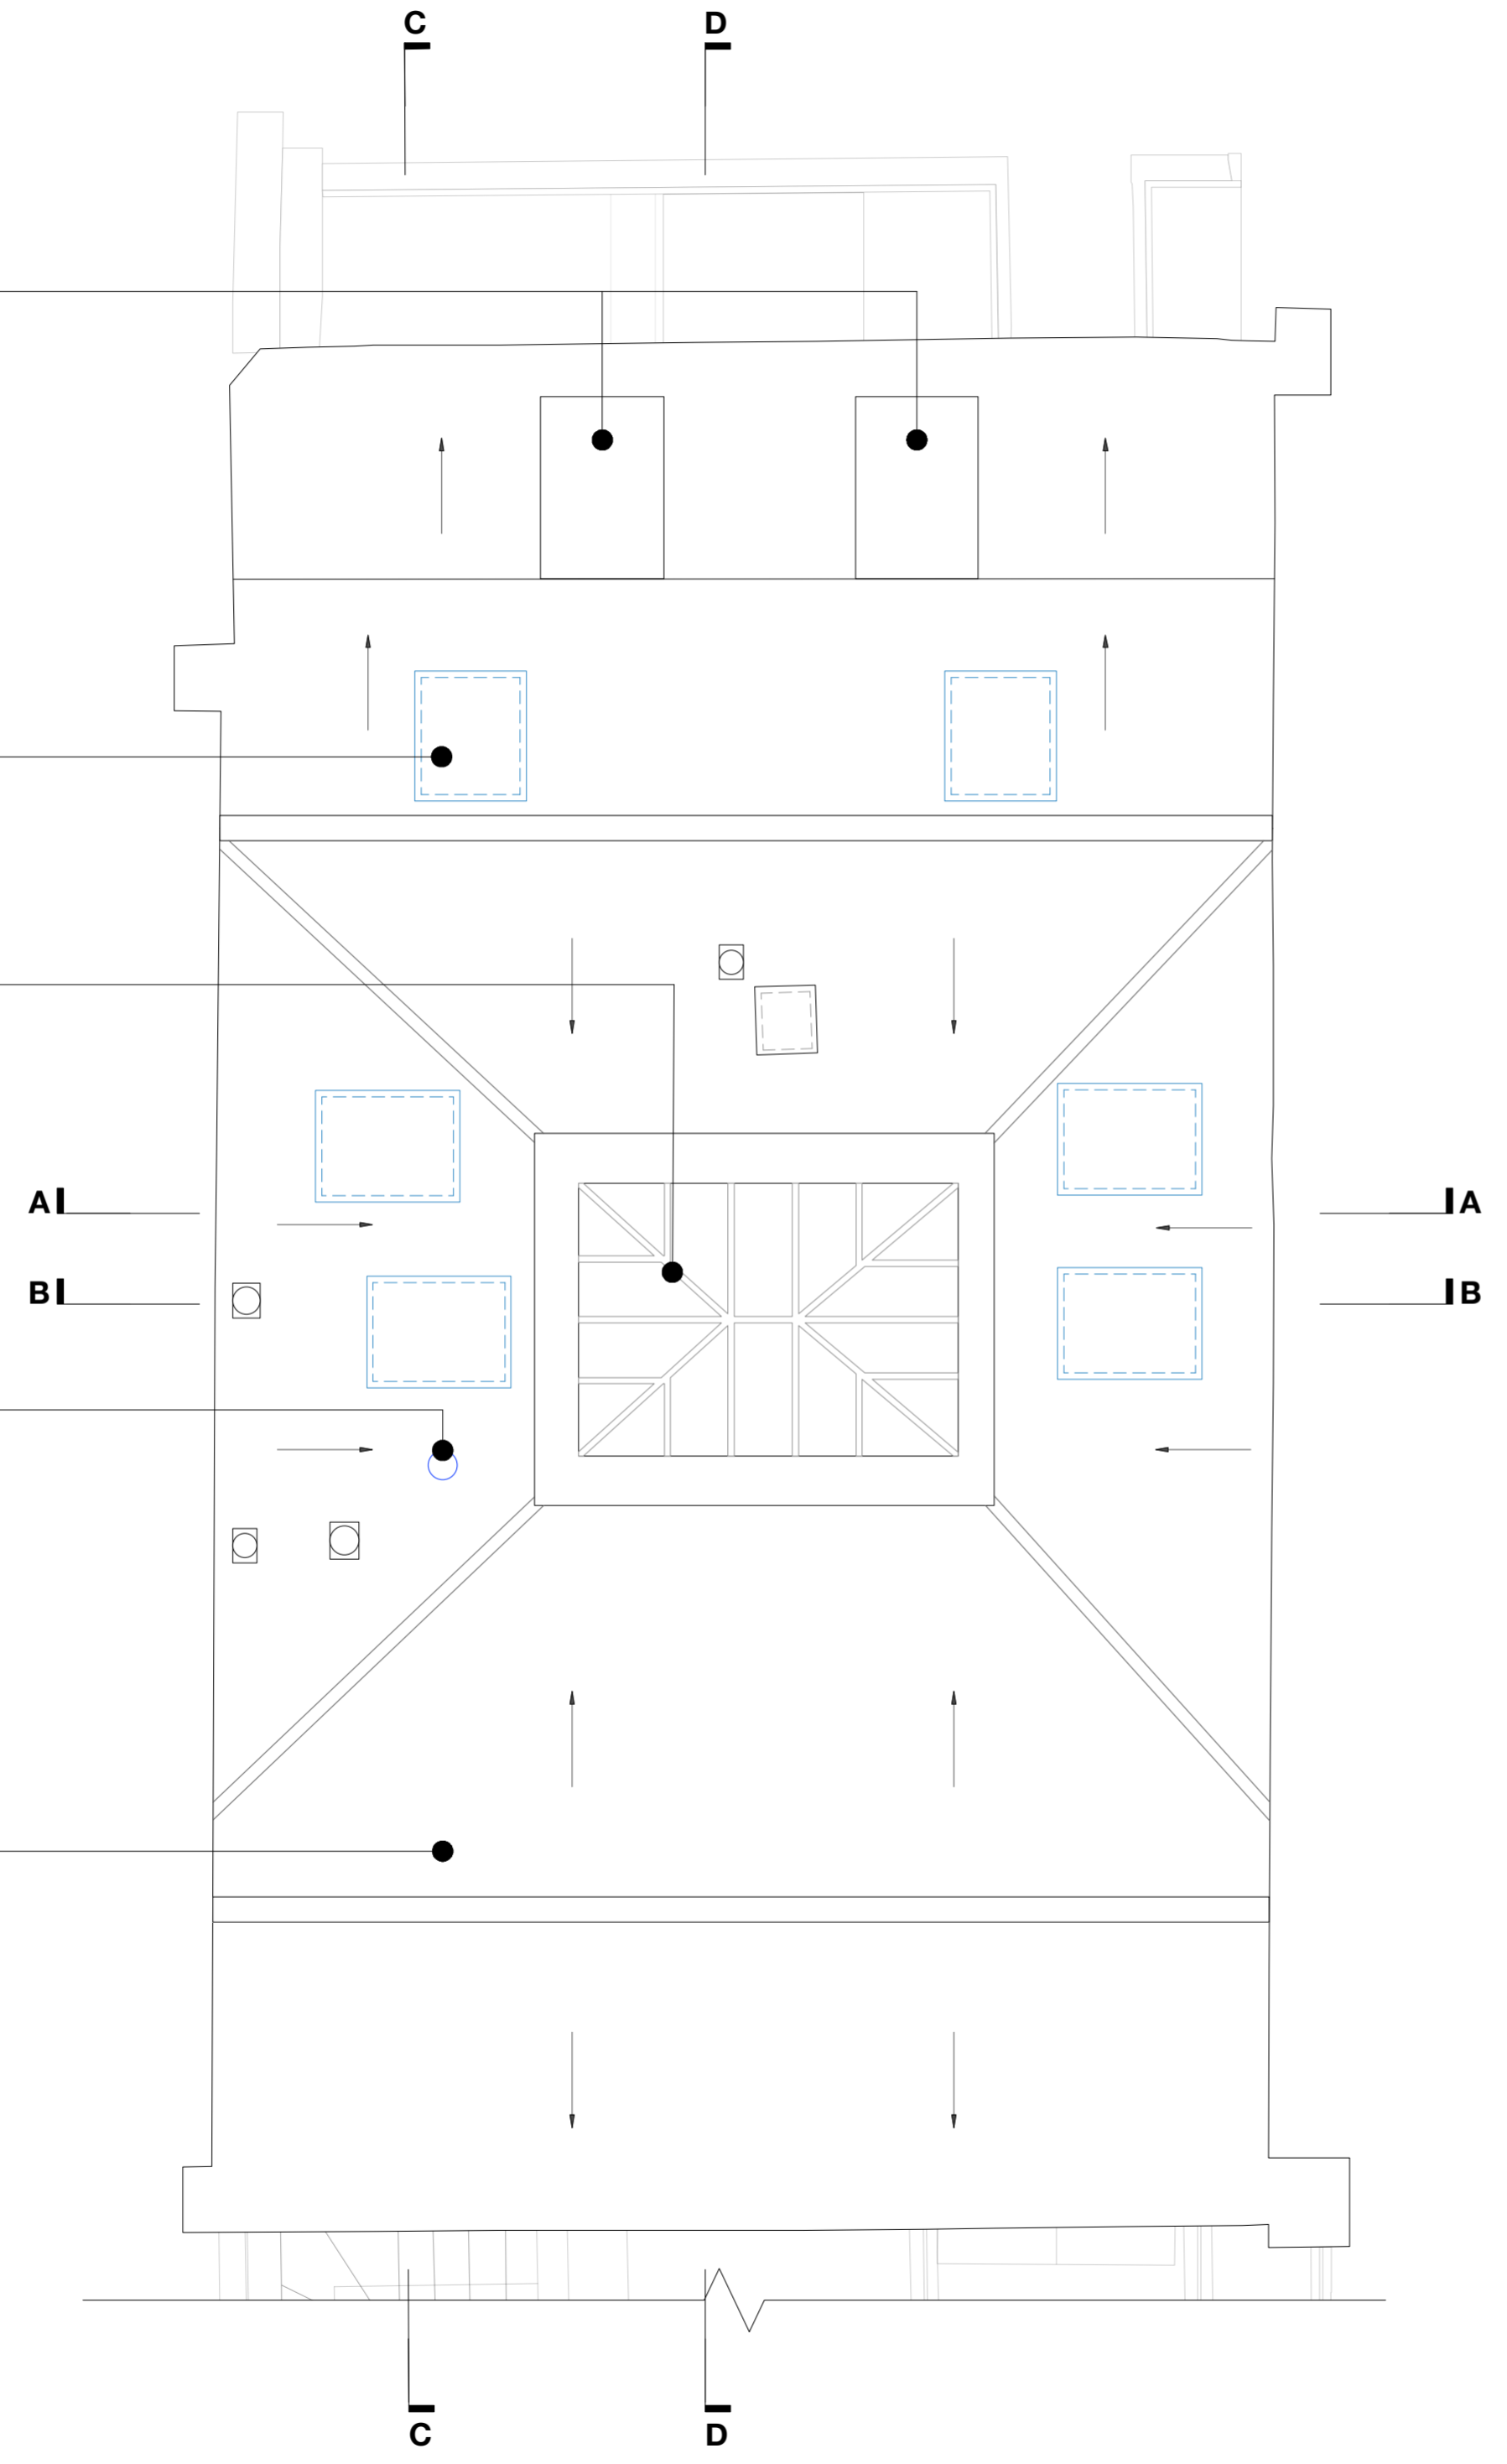

Key:
— Proposed new items/interventions

Proposed roof plan

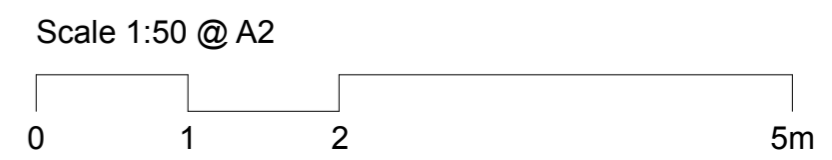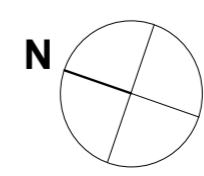

Drawing No: 344/PA/1.05	Rev No: G	Drawn: MB	Date: February 2024	Client: B & K Investments Limited	Project Title: 7 John Street, London WC1N 2ES	Drawing Title: Proposed Roof Plan	Date: 18.03.2024 05.04.2024 17.04.2024 19.04.2024 17.09.2024 08.10.2024 23.10.2024	Notes: Preliminary set General notes / annotation revised General notes / annotation revised General notes / annotation revised Proposed rooflight positions amended Drawing key added Rooflights amended	Revision: OR A B C D E F	Revision: G	Date: 05.11.2024	Notes: Draft stamp removed
Telephone: 020 7739 7999 Fax: 020 7613 1903 Email: mail@gjasarchitects.co.uk Web: www.gjasarchitects.co.uk			Mezzanine Offices John Tumble Court Barbican, London EC2Y 8DJ			All drawings are the work of the registered architect and shall be used in accordance with the terms and conditions of the contract for professional services. No liability is accepted for any loss or damage caused by the use of the drawings for any purpose other than that for which they were prepared.						