
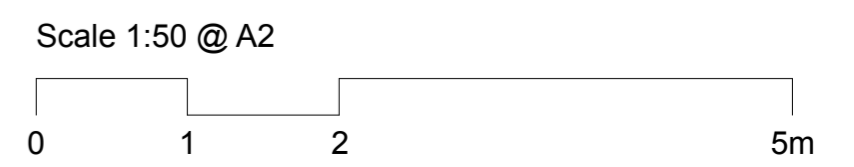


Existing box sash windows to be retained, repaired, refurbished and overhauled.

Existing street facing balustrade and boundary treatment; to be retained / repaired / replaced with like for like.

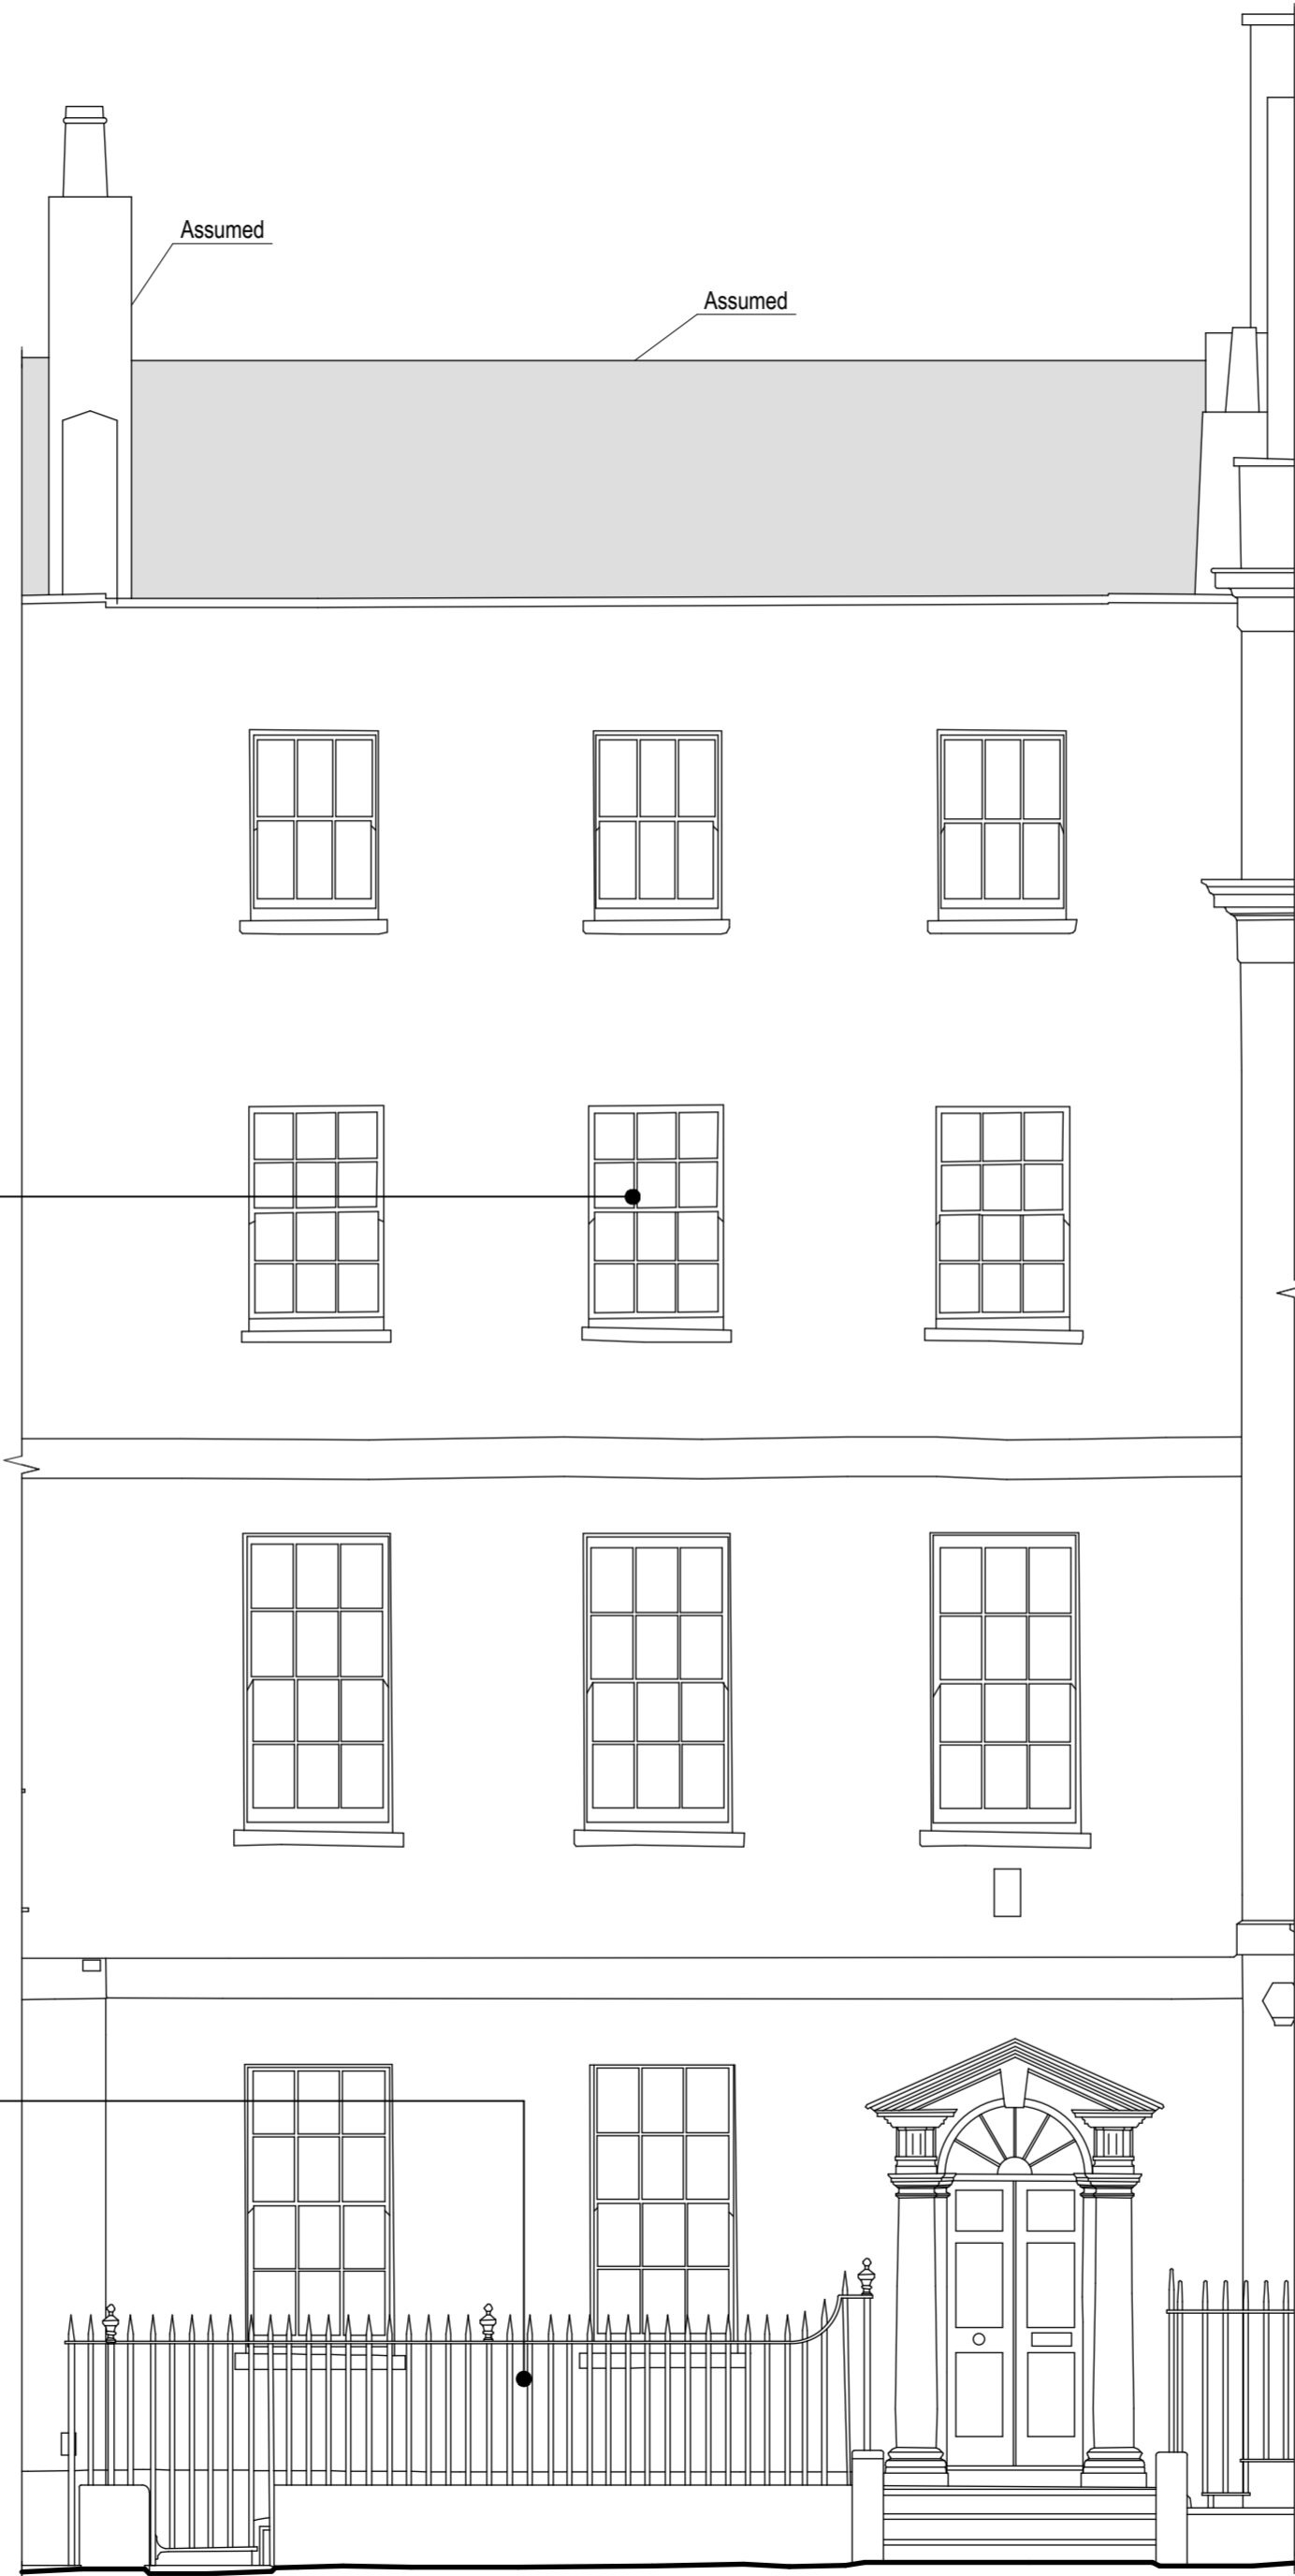

Drawing No 344/PA/3.00	Rev No B	Drawn MB	Date February 2024	Client B & K Investments Limited	Project Title 7 John Street, London WC1N 2ES	Scale 1:50	Drawing Title Proposed Front Elevation
Telephone: 020 7799 7999 Facsimile: 020 7613 1903 Email: mail@glasarchitects.co.uk Web: www.glasarchitects.co.uk				Glass Architects Mezzanine Offices John Tundale Court Barbican, London EC2Y 6BU			
Date 21.02.2024		Revision OR		Notes Preliminary issue		Date 14.02.2024	
Revision A		Revision B		Notes General revision		Date 06.11.2024	
Revision A		Revision B		Notes Client stamp removed		Date 06.11.2024	