

Indicative drawing based on and derived from Measured Survey Pro



Existing roof lantern to be retained, repaired and refurbished; to be painted.

Roof to be retained / repaired / upgraded and insulated between and below rafters

Existing box sash windows to be retained, repaired, refurbished and overhauled.


Existing brick boundary wall to the rear to be retained and repaired.

Existing balustrade to rear light well to be retained / repaired / replaced with like for like.

Assumed

Assumed

Assumed

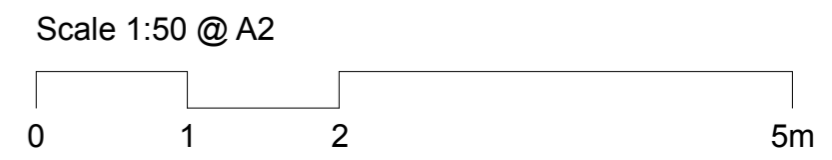

Drawing No 344/PA/3.01	Rev No B	Drawn MB	Date February 2024	Client B & K Investments Limited	Project Title 7 John Street, London WC1N 2ES	Scale 1:50	Application Proposed Rear Elevation
Telephone: 020 7799 7999 Facsimile: 020 7613 1903 Email: mail@glasarchitects.co.uk Web: www.glasarchitects.co.uk				Telephone: 020 7799 7999 Facsimile: 020 7613 1903 Email: mail@glasarchitects.co.uk Web: www.glasarchitects.co.uk			
Date 21.02.2024				Date 21.02.2024			
Revision A				Revision A			
Notes Preliminary Issue				Notes Preliminary Issue			
Notes General Revision				Notes General Revision			
Notes Start Stamp Removed				Notes Start Stamp Removed			