



NOTE:


This drawing is illustrative and for information purposes only.

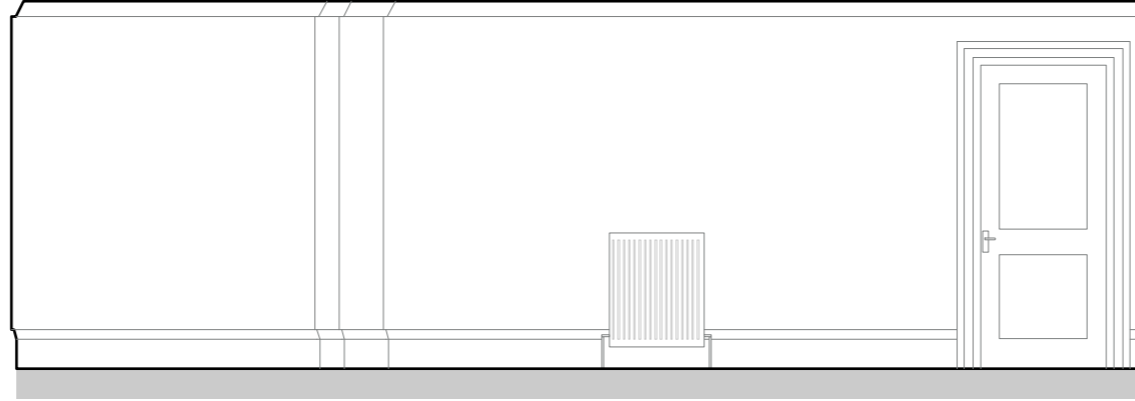


Internal Elevation 3
Scale 1:50

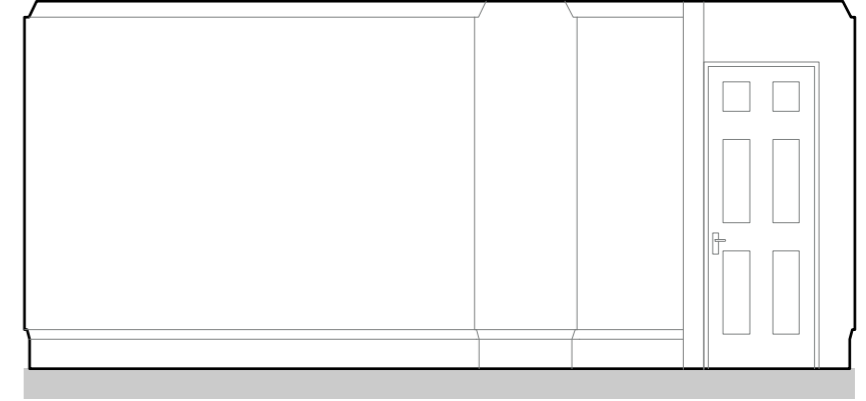

Internal Elevation 2
Scale 1:50


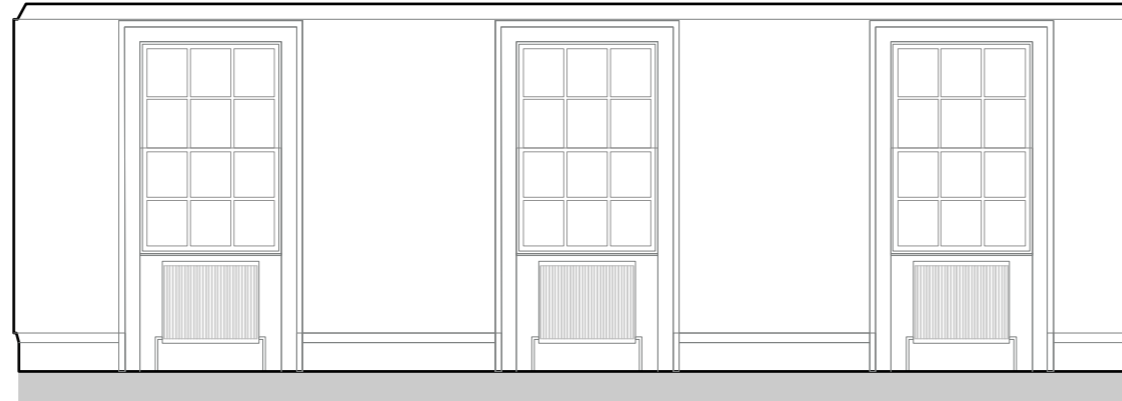


Internal Elevation 1
Scale 1:50

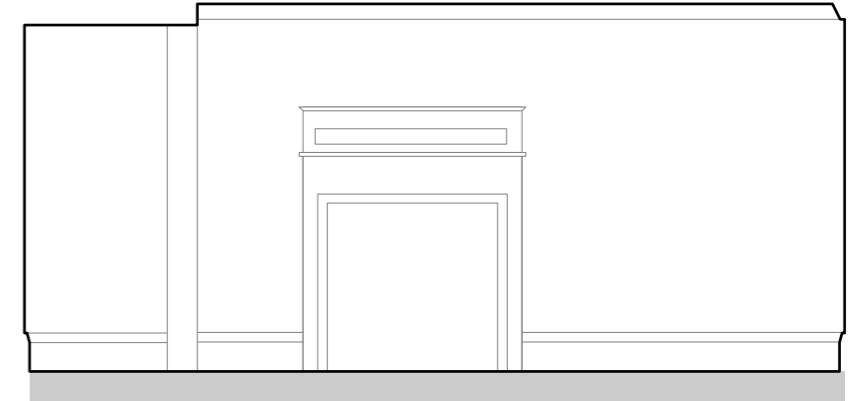

Internal Elevation 4
Scale 1:50

Key Plan: Second Floor Plan Room 9

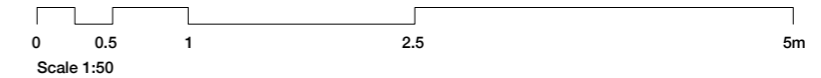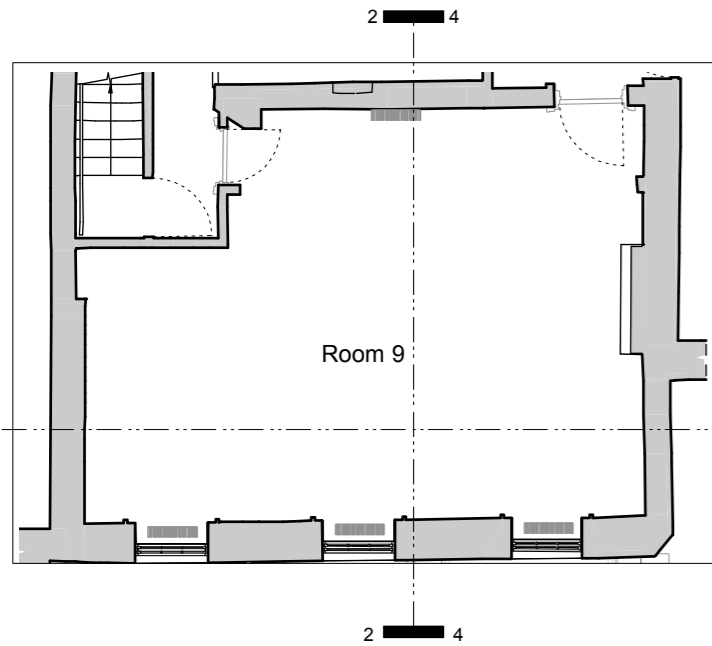

<p>Drawing No: 344/EX/10.09</p> <p>Date: February 2024</p> <p>Scale: 1:50</p>	<p>Rev No: B</p> <p>Rev Date: JS</p>	<p>Client: B & K Investments Limited</p> <p>Project Title: 7 John Street</p>	<p>Client: B & K Investments Limited</p> <p>Project Title: 7 John Street</p>	<p>Architect: Glas Architects Mezzanine Offices John Trundle Court Berbican, London EC2Y 8DJ</p> <p>Tel: +44 (0)20 7769 7600 Fax: +44 (0)20 763 7603 Email: mail@glasarchitects.co.uk www: www.glasarchitects.co.uk</p>	<p>Revision: OR A B</p>	<p>Date: 15.02.2024 22.03.2024 05.11.2024</p>	<p>Notes: Preliminary set General revision Detail stamp removed</p>	<p>Name: Date: Revision:</p>
---	------------------------------------------------------------	---	---	---	-------------------------------------	-----------------------------------------------------------	---------------------------------------------------------------------------------	--------------------------------------

Information