



NOTE:


This drawing is illustrative and for information purposes only.

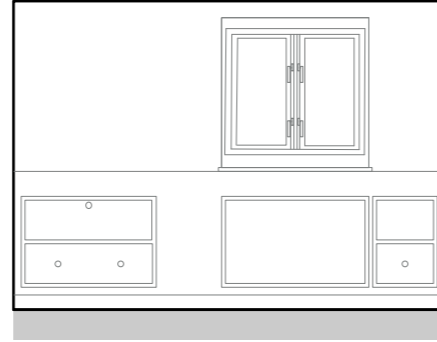


Internal Elevation 1
Scale 1:50

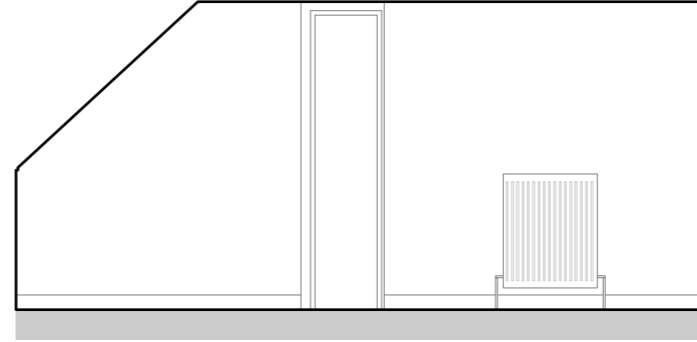

Internal Elevation 2
Scale 1:50


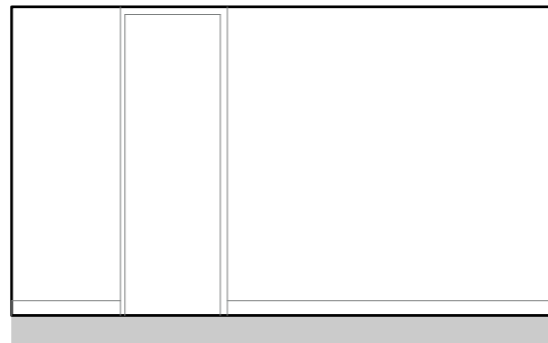


Internal Elevation 3
Scale 1:50

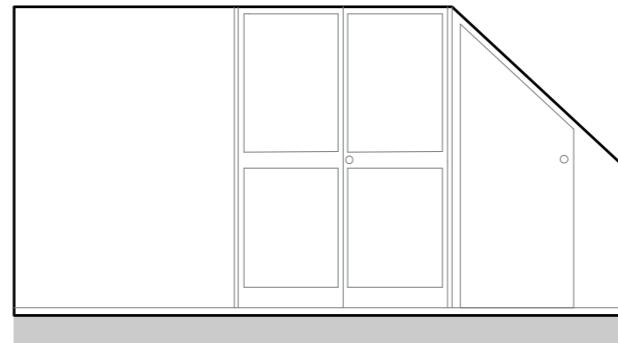

Internal Elevation 4
Scale 1:50

Key Plan: Third Floor Plan Room 11

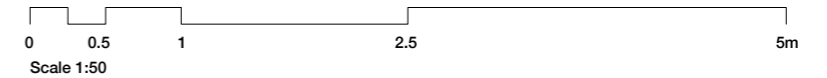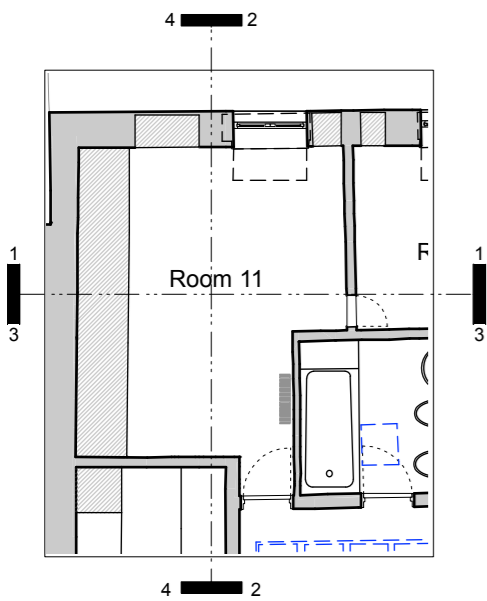

Drawing No 344/EX/10.11	Rev No B	Client B & K Investments Limited	Project Title 7 John Street	Notes Preliminary set General revision Dell stamp removed	Date 15.02.2024 22.03.2024 05.11.2024	Revision OR A B	Author Tel: +44 (0)20 7769 7600 Fax: +44 (0)20 763 7403 Email: mail@glasarchitects.co.uk www.glasarchitects.co.uk	Project Name Glas Architects Mezzanine Offices John Trundle Court Barbican, London EC2Y 8DJ	Scale 1:50	Information Existing Internal Elevations - Room 11
-----------------------------------	--------------------	--	---------------------------------------	--	--	--------------------------	---	---	----------------------	--