




**NOTE:**  
This drawing is illustrative and for information purposes only.

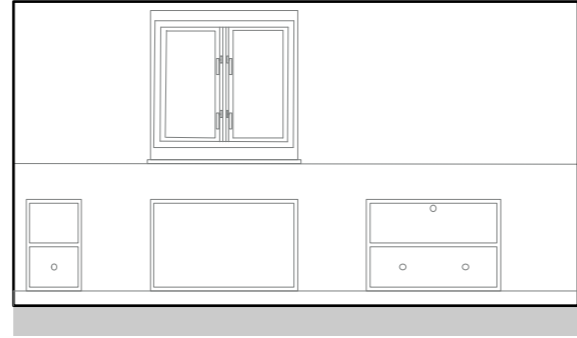


Internal Elevation 1  
Scale 1:50

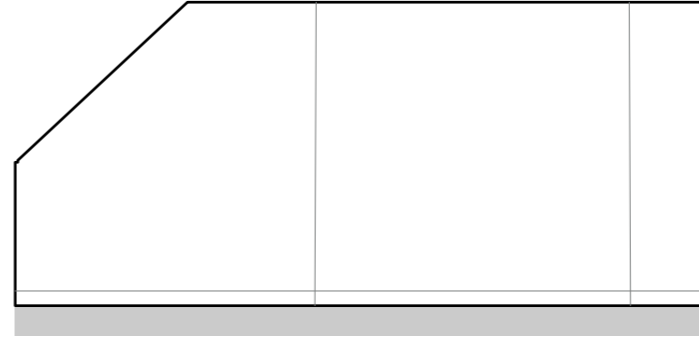

Internal Elevation 2  
Scale 1:50


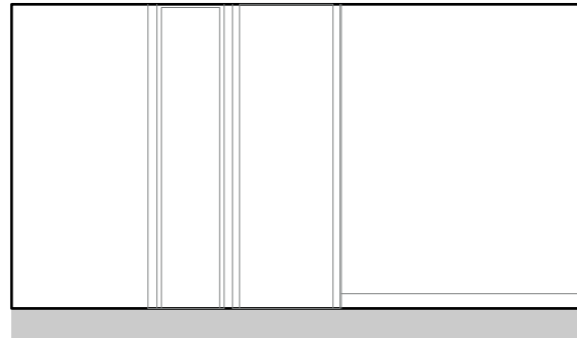


Internal Elevation 3  
Scale 1:50

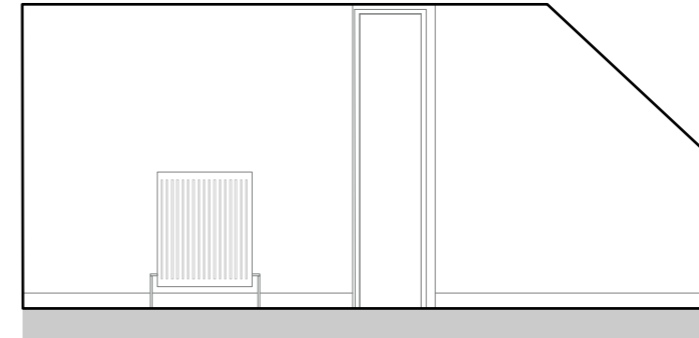

Internal Elevation 4  
Scale 1:50

Key Plan: Third Floor Plan Room 12

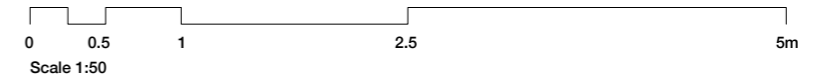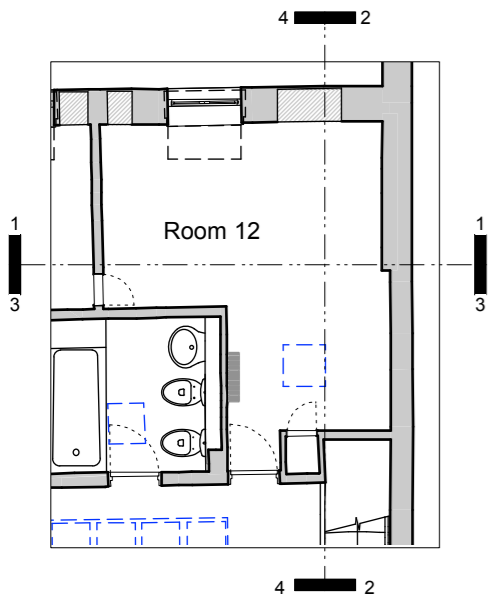

Drawing No <b>344/EX/10.12</b>	Rev No <b>B</b>	Drawn By <b>A3</b>	Client <b>B &amp; K Investments Limited</b>	Glas Architects Mezzanine Offices John Trundle Court Barbican, London EC2Y 8DJ	Tel: +44 (0)20 7769 7600 Fax: +44 (0)20 763 7493 mail@glasarchitects.co.uk www.glasarchitects.co.uk	Notes Preliminary set General revision Dell stamp removed	Revision OR A B	Date 15.02.2024 22.03.2024 05.11.2024	Name <b>7 John Street</b>
Date <b>February 2024</b>	Drawn By <b>JS</b>	Scale <b>1:50</b>	Project Title <b>Existing Internal Elevations - Room 12</b>	<small>Information for the client: This drawing is for information purposes only. It is not to be used for construction or other purposes without the written consent of the architect. The architect is not responsible for any errors or omissions in this drawing.</small>		<small>Information for the client: This drawing is for information purposes only. It is not to be used for construction or other purposes without the written consent of the architect. The architect is not responsible for any errors or omissions in this drawing.</small>			