



Indicative drawing based on and derived from Measured Survey Pro


NOTES:
All existing M&E services (heating / plumbing / electrical / ventilation / hot & cold water etc.) to be replaced, renewed and upgraded.

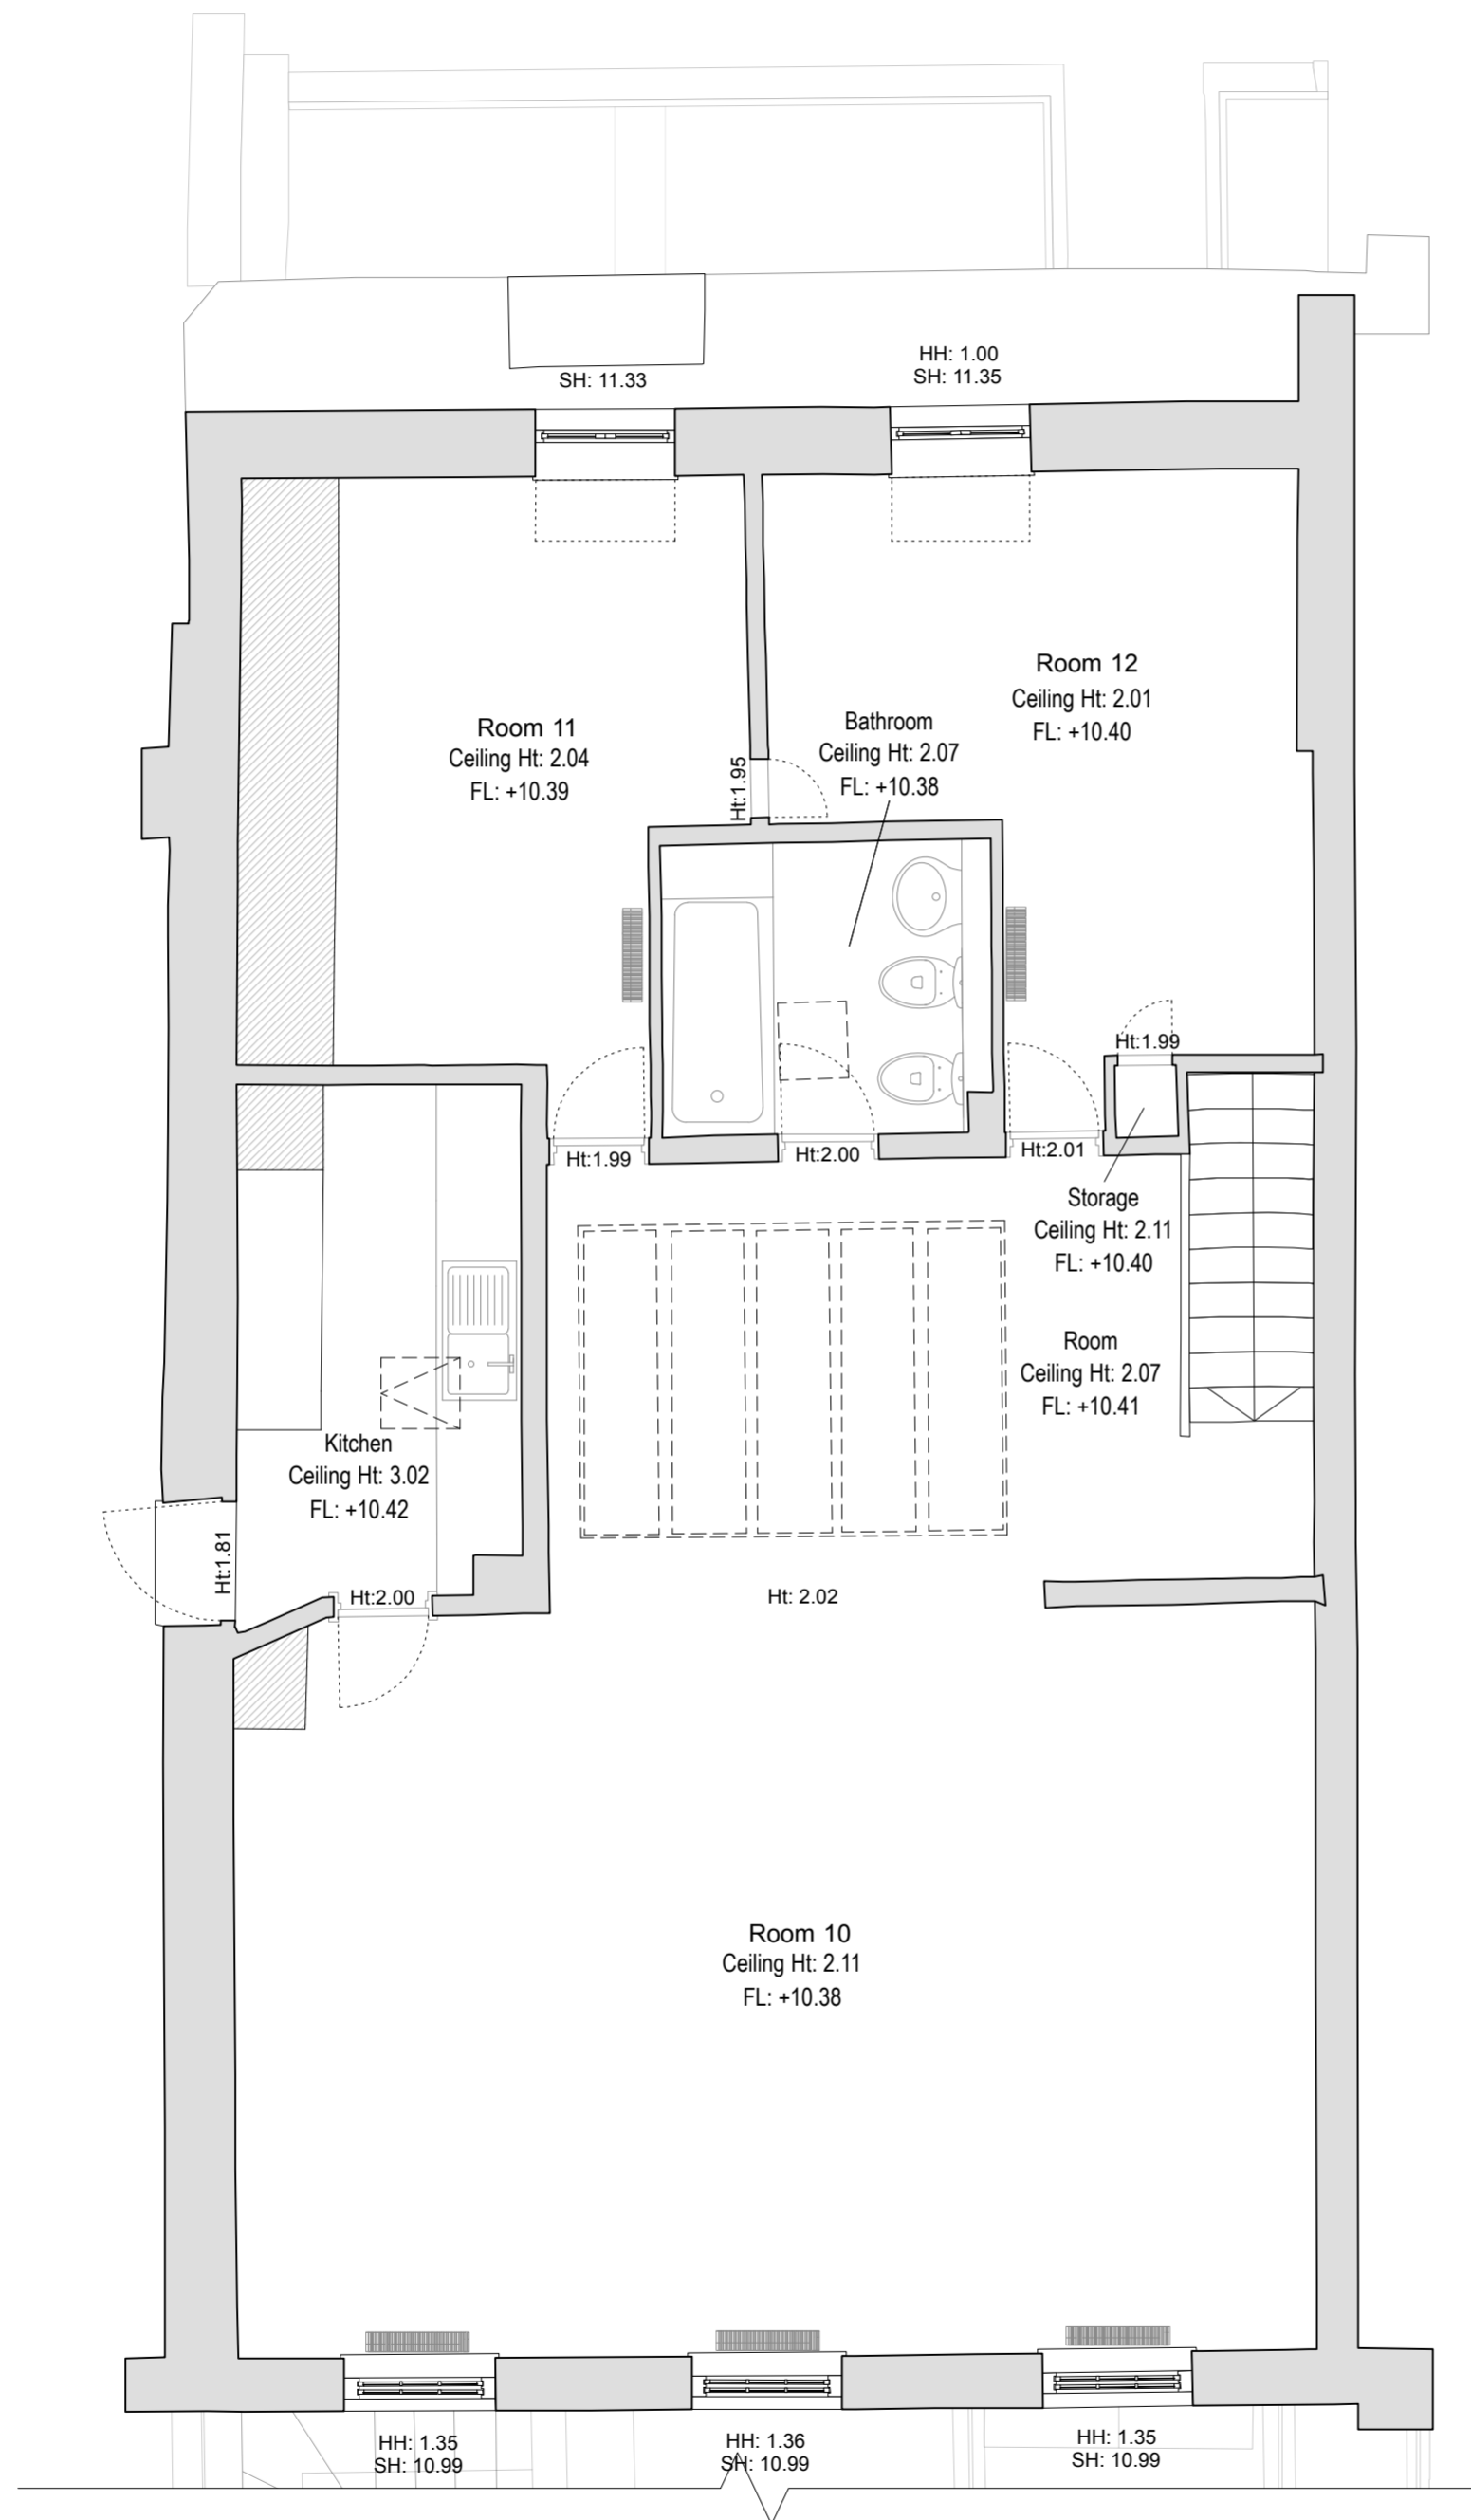

Existing third floor plan

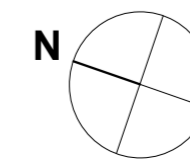

Scale 1:50 @ A2

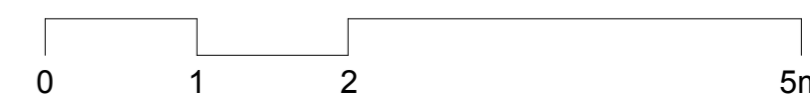

Drawing No: 344/EX/1.04	Rev No: A	Dwg Size: A2	Client: B & K Investments Limited	Telephone: 020 7739 7999 Facsimile: 020 7613 1903 Email: mail@giasarchitects.co.uk Web: www.giasarchitects.co.uk	Revision: OR A	Date: 04.10.2024 05.11.2024	Notes: Preliminary set Draft stamp removed
Date: February 2024	Drawn: MB	Checked: NS	Project Title: 7 John Street, London WC1N 2ES	Project No: EGZY 8DJ	Revision: OR A	Date: 04.10.2024 05.11.2024	Notes: Preliminary set Draft stamp removed
Planning Application			Existing Third Floor Plan		<p><small>As shown on this drawing is for information only. It is not to be used for construction purposes without the written authority of G&K Architects Ltd. All rights reserved. © G&K Architects Ltd. 2024</small></p>		