



Studio Charrette will not be responsible for any principal designer duties under CDM 2015.
No site work is to be carried out until permissions are in place. Site searches to carried out before any works to site.
All structural elemental/associated calculations to be confirmed and provided by structural engineer.



PROPOSED FRONT ELEVATION, 1:100

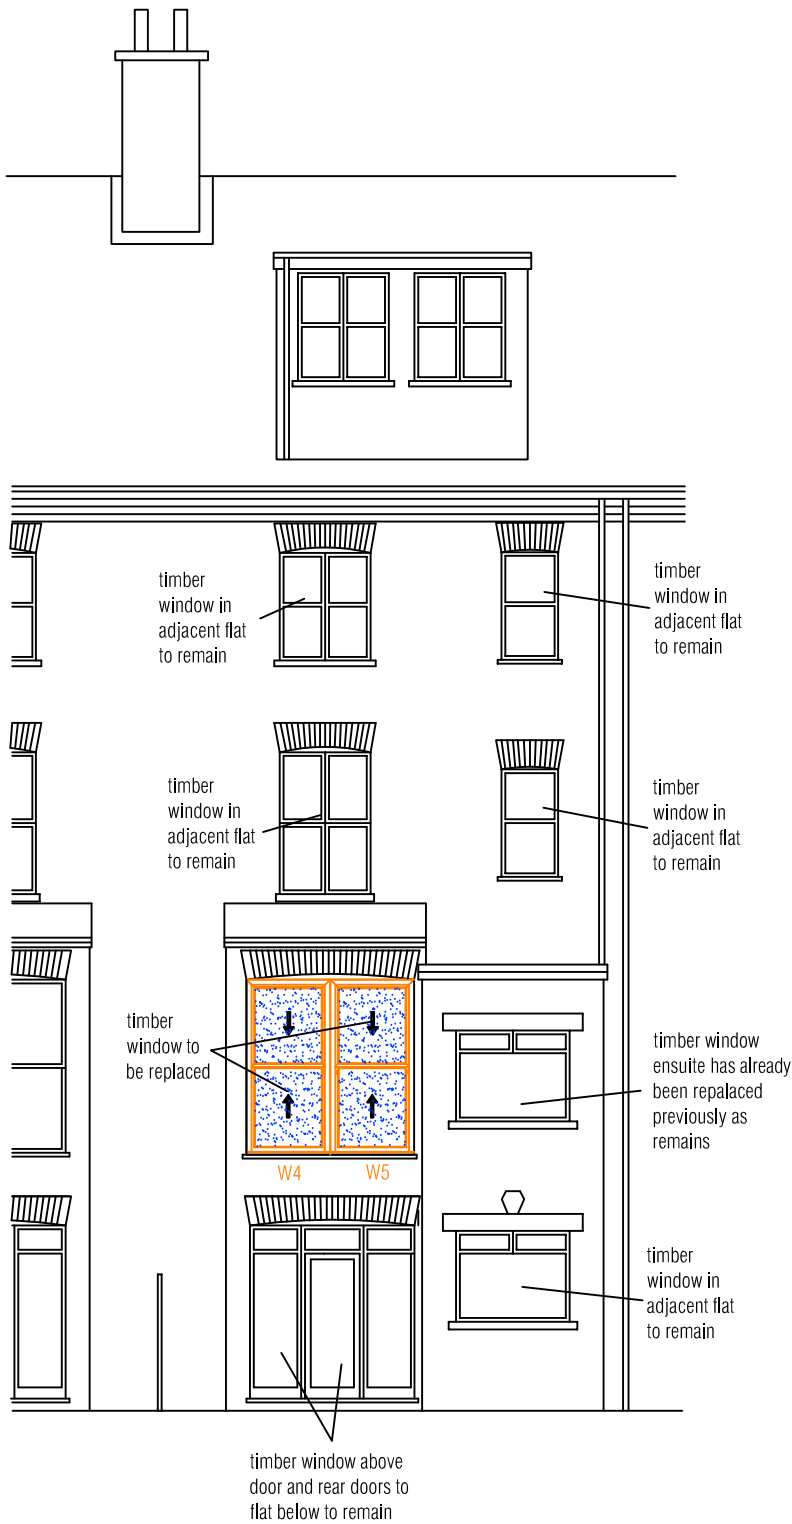

PROPOSED REAR ELEVATION, 1:100

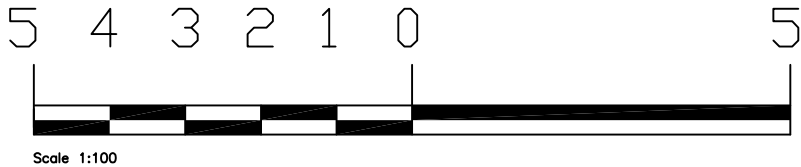

rev A - planning
comments
12/11/24 AM

STUDIO
CHARRETTE

A: The Clubhouse, 50 Grosvenor Hill, London, W1K 3QT
W: www.studiocharrette.co.uk

Client

Darren Rose

Project Title

Flat Hall floor, 110 Goldhurst
Terrace, Camden, London NW6
3HR

Drawing Title

replacement of windows from single to double glazed on
front and rear elevations

Proposed elevations

Drawing No.
SC / 24 / 322 - 201

Date Aug 2024

Created By
A Mc

Check By

Rev
A

Planning

Bulking Control

Client

Sketch

Information

This drawing and the copyright, design rights and all other intellectual property rights in it belong to Studio Charrette Ltd. No license or assignment of any such rights is granted hereunder. This drawing is not to be copied or divulged to a third party without written permission.