


**PROPOSED LOW LEVEL AC UNITS FLOOR STANDING CONCEALED UNITS INSIDE TIMBER CASINGS WITH TOP DISCHARGED LINEAR GRILLS**

TYPE A - 700MM (W) X 200MM (D) X 690MM (H) PLUS TIMBER CASINGS (SMALL)  
 TYPE B - 1,100MM (W) X 200MM (D) X 690MM (H) PLUS TIMBER CASINGS (LARGE)  
 TYPE C - 900MM (W) X 200MM (D) X 690MM (H) PLUS TIMBER CASINGS (LARGE)


Timber casings with open back 50mm clearance at each end, 2mm clearance at base and 200mm clearance at top  
 Timber painted Dulux Eggshell

**THIS DRAWING IS COPYRIGHT** and must not be traced or copied in any way or form in part or whole by any means whatsoever without prior written consent and may only be used by the present owner in relation to the property referred to on the drawing. This drawing may be copied by an authorised officer of the Local Authority with the sole purpose to assist in the determination of a Planning or Building Regulation application and may not be used for any other purpose or "Third Party" unless otherwise agreed in writing. This note relates to ALL drawings that form the design for the Planning Application


**DO NOT SCALE FROM THIS DRAWING.** Dimensions stated are for guidance only, contractor to verify all boundary positions and dimensions on site prior to commencing any works, making workshop drawings or obtaining any materials.  
 No site supervision is implied or undertaken unless otherwise separately arranged.  
 The drawing does not indicate the extent of any excavation works and the contractor is to determine this prior to submitting a quotation for the works or commencing any works.  
 The drawing does not indicate or imply the structural condition of the property, the survey carried out was a "measure survey" for assistance in the preparation of details for Planning and Building Regulation purposes only.  
 The details shown assume that the property is in sound condition and that there are no adverse ground conditions.

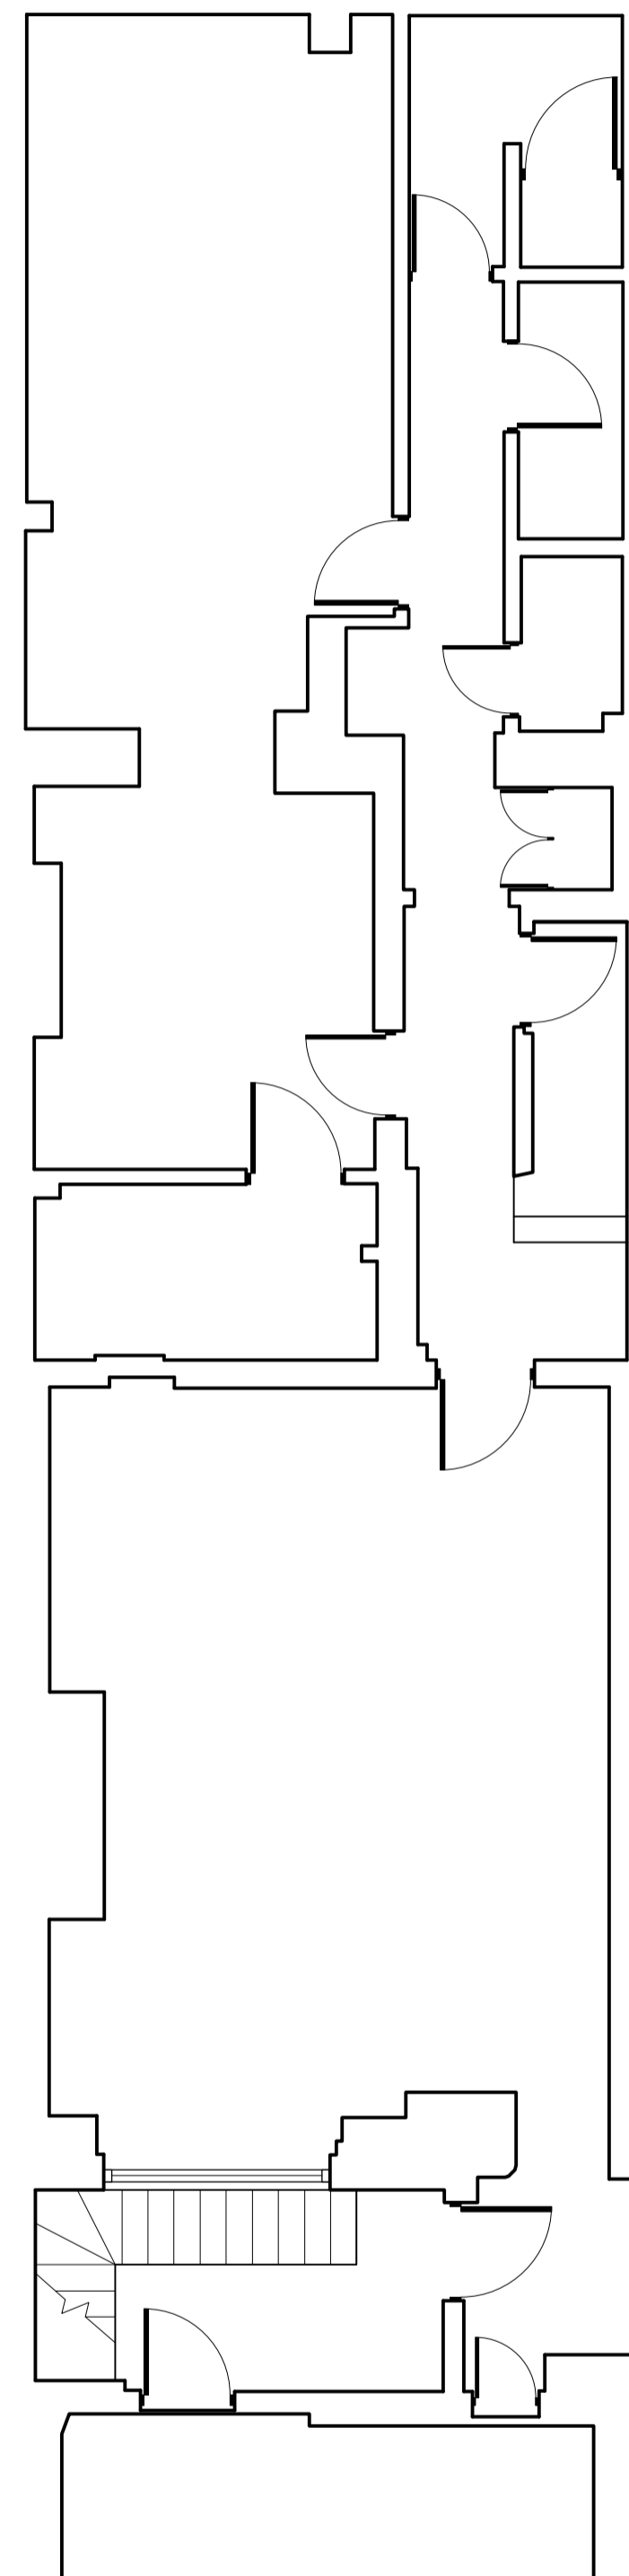


**BASEMENT FLOOR PLAN**  
SCALE 1:65 @ A1

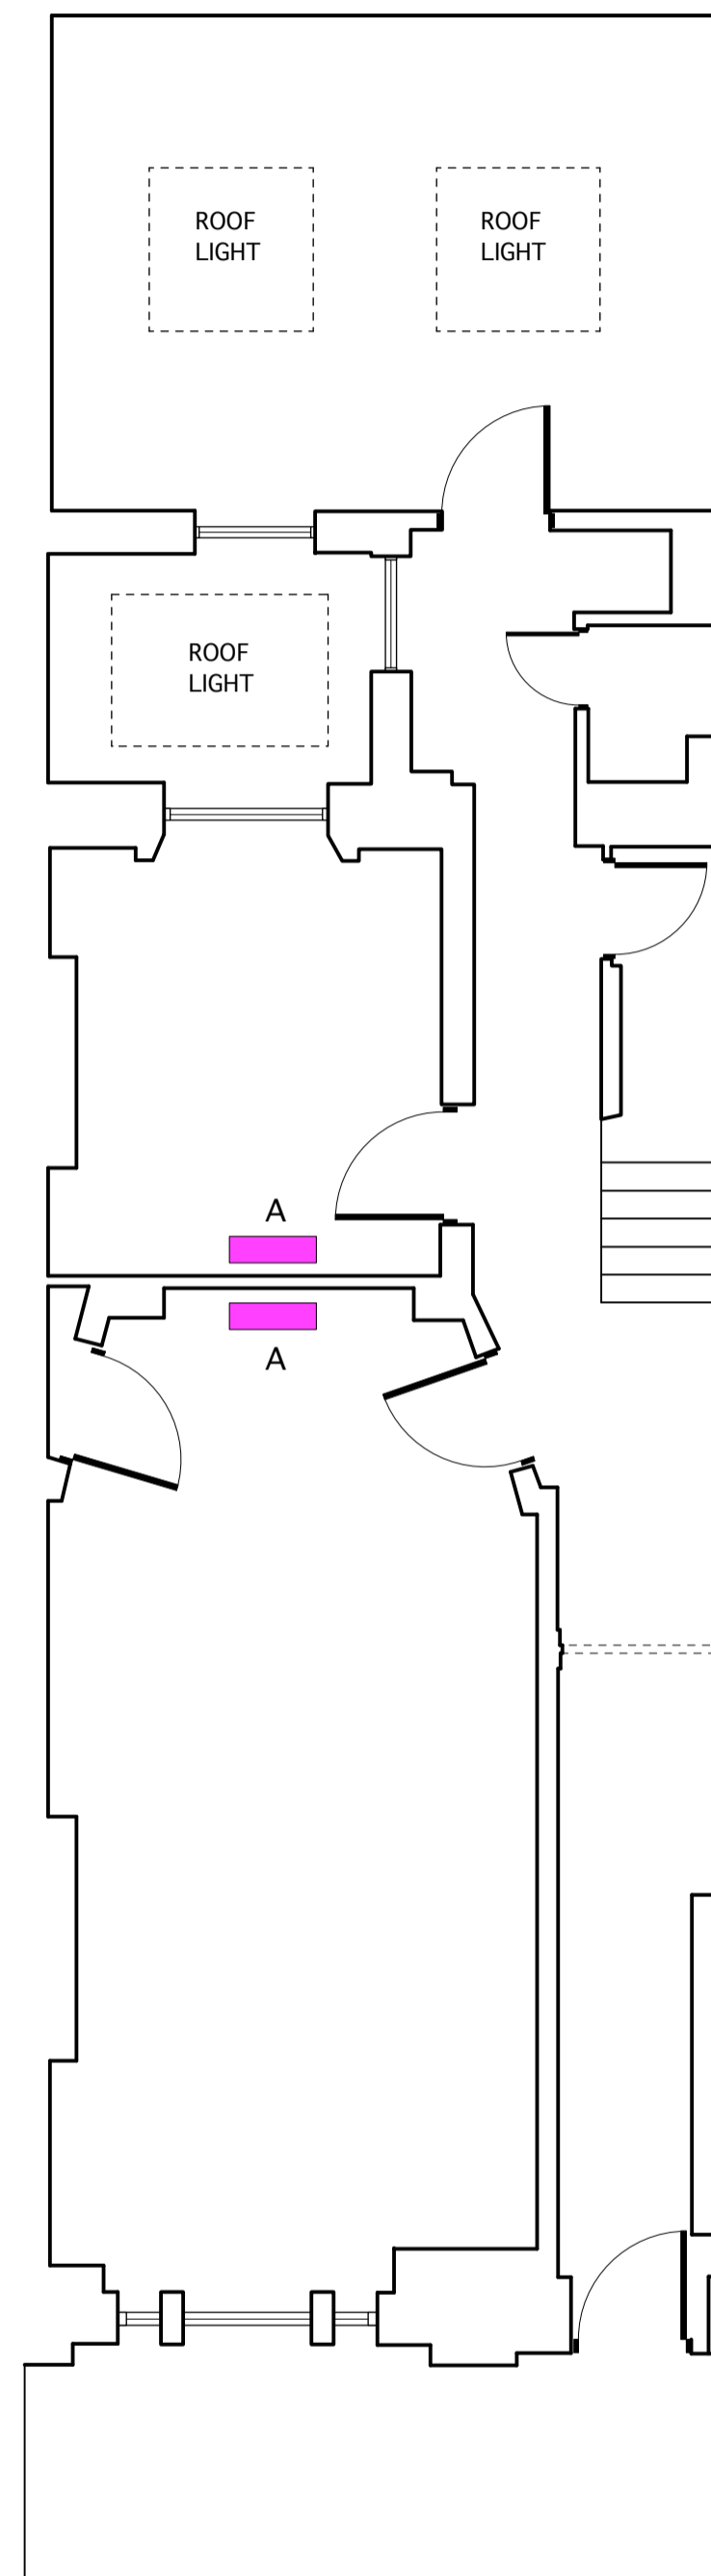


**GROUND FLOOR PLAN**  
SCALE 1:65 @ A1

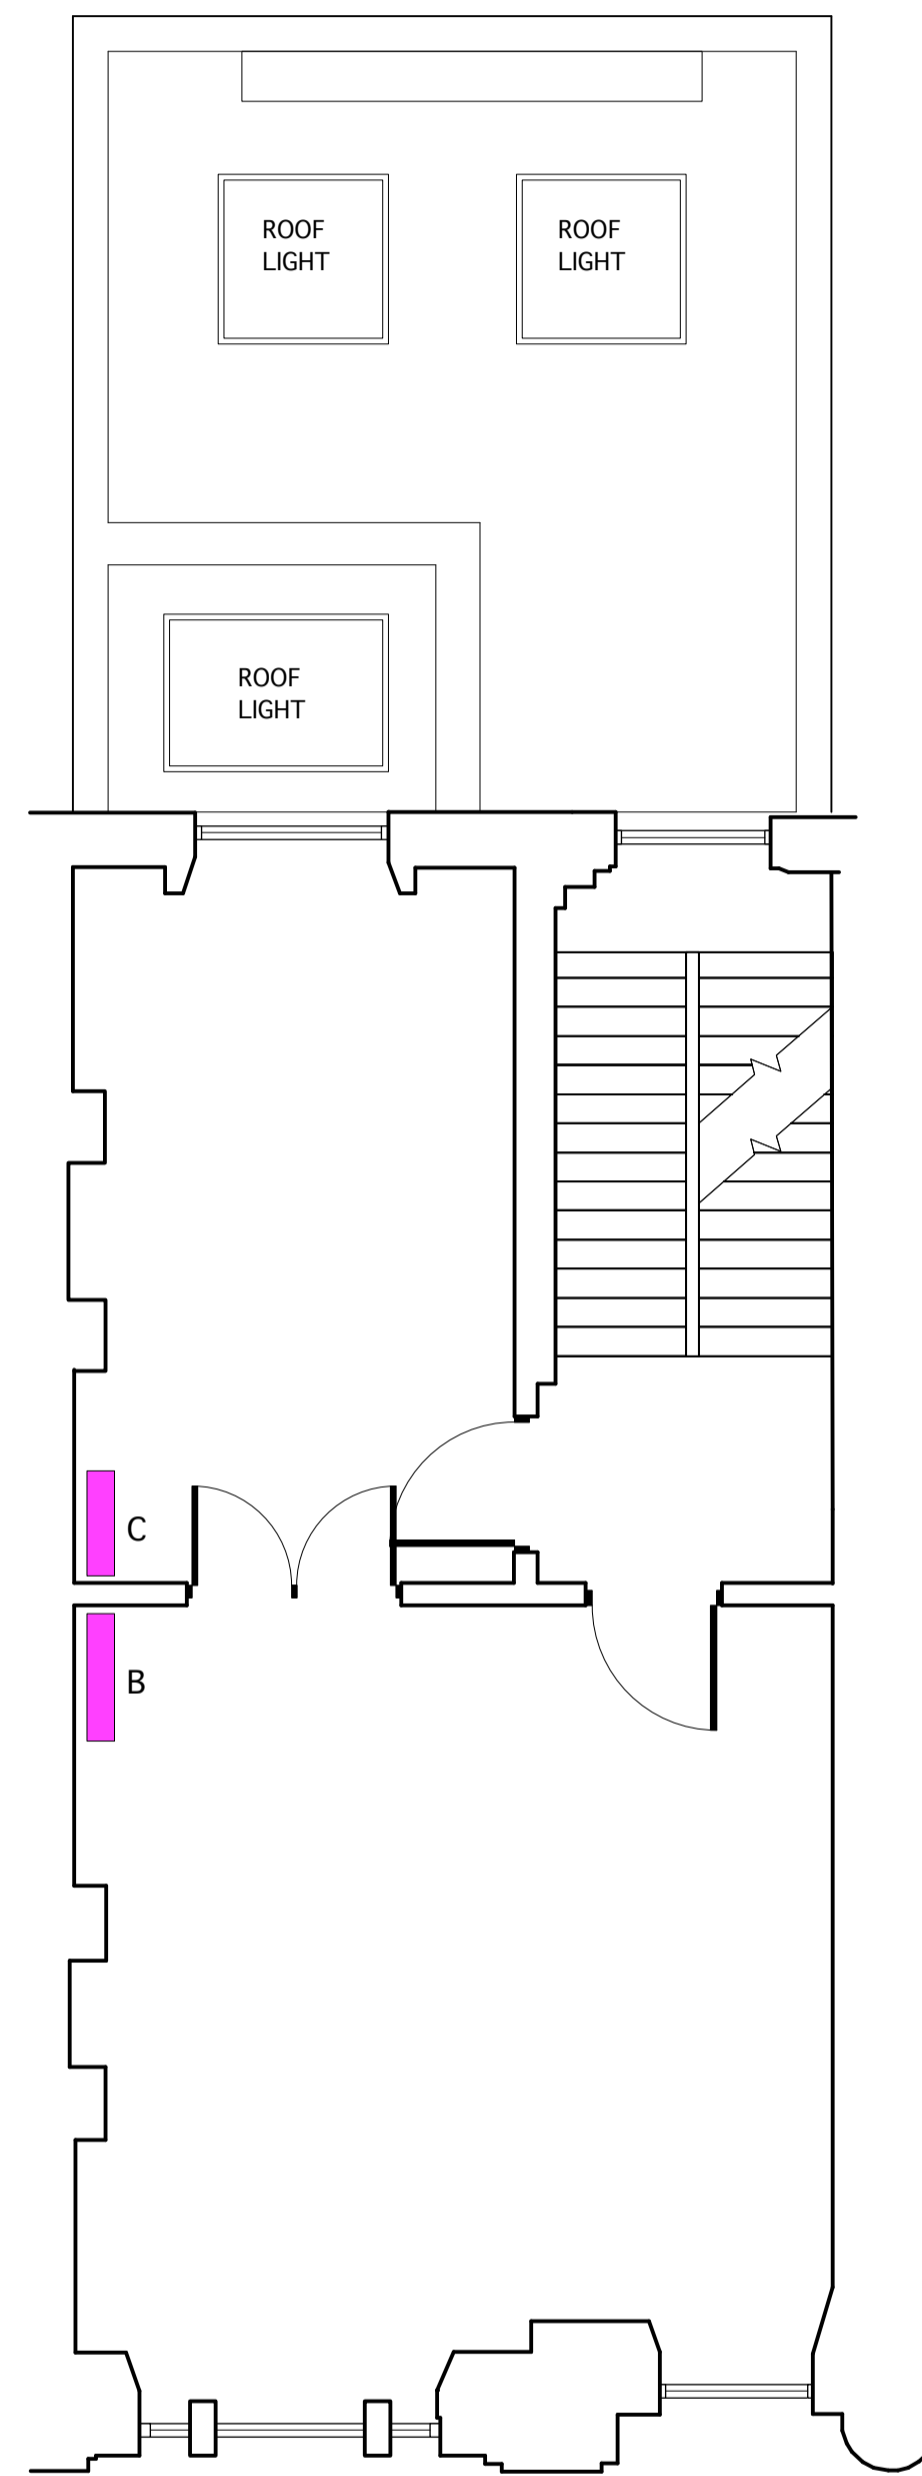

**FIRST FLOOR PLAN**  
SCALE 1:65 @ A1

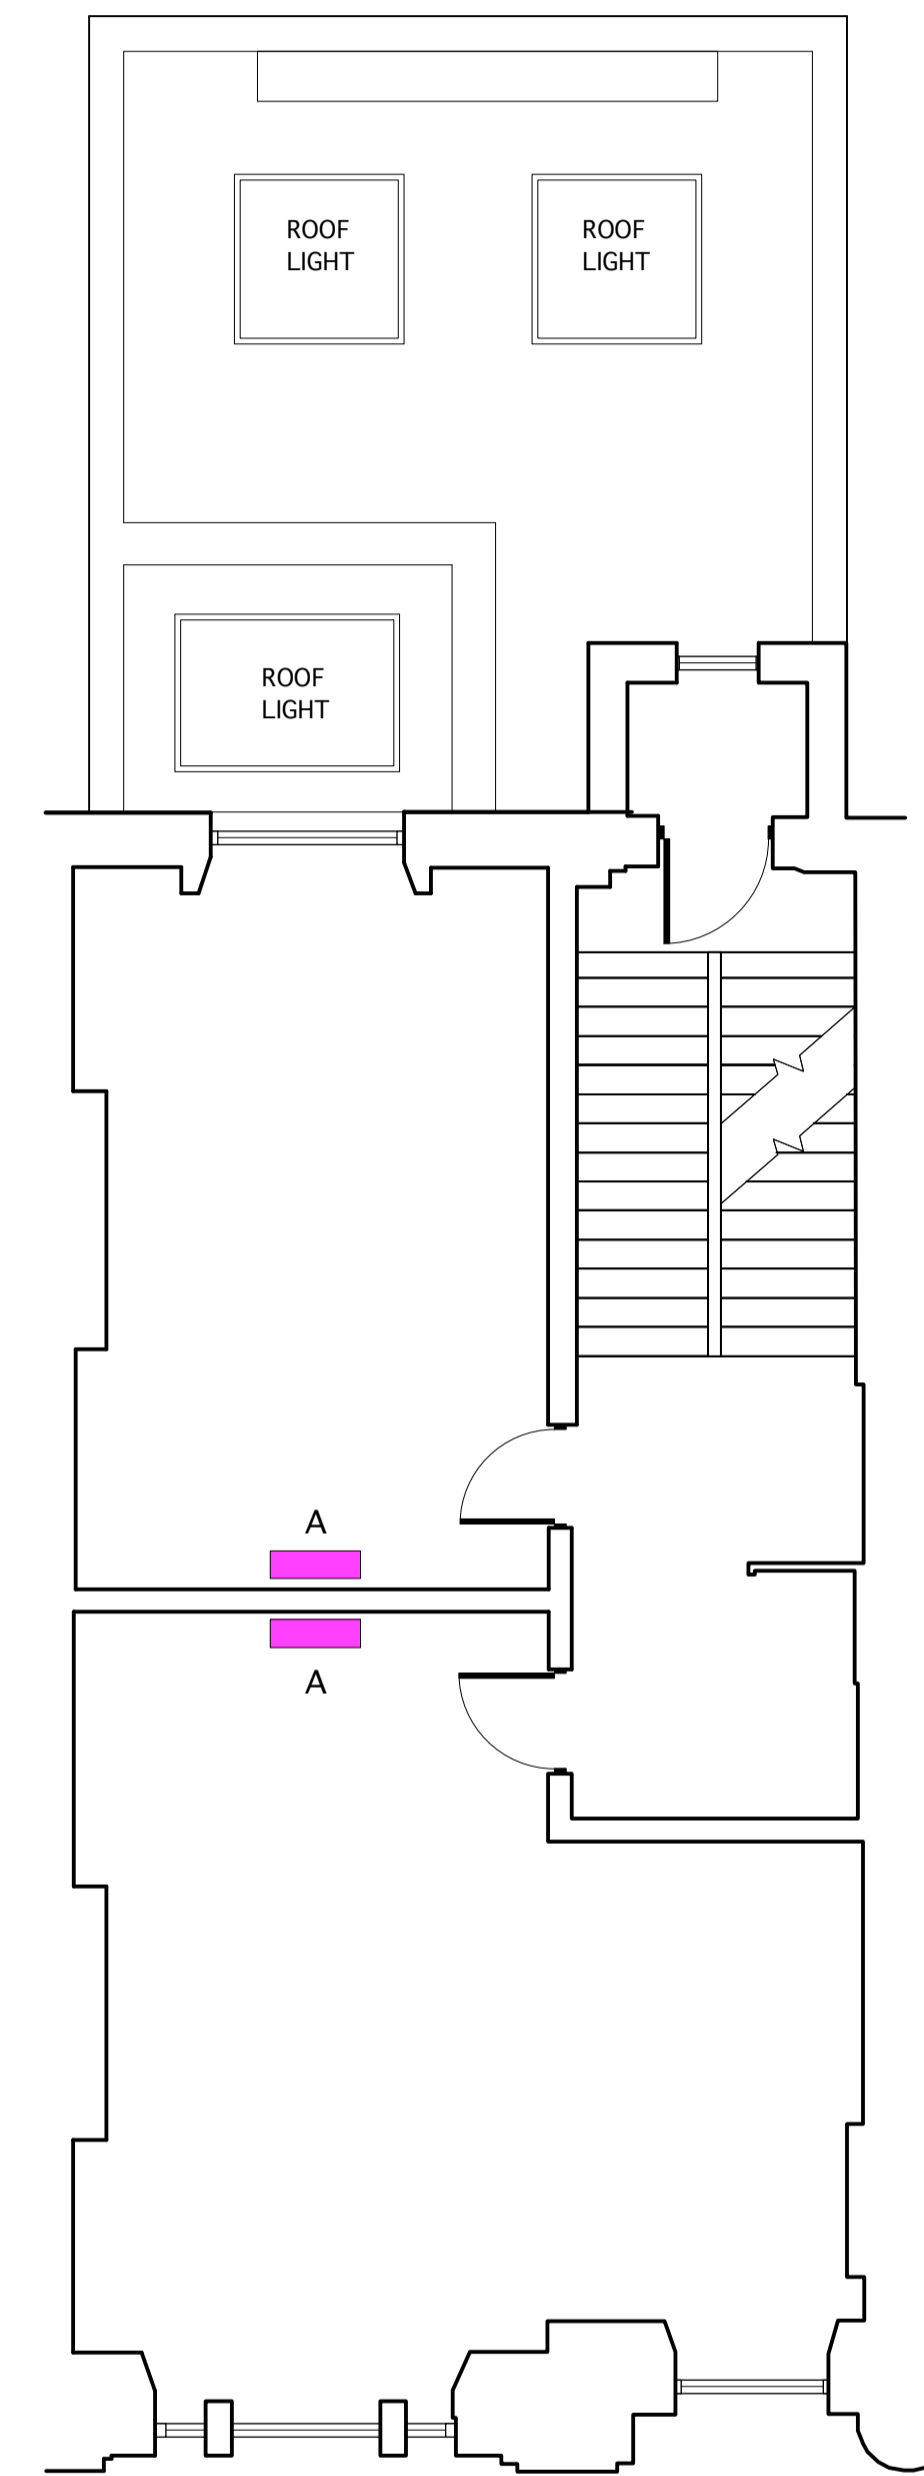

**SECOND FLOOR PLAN**  
SCALE 1:65 @ A1

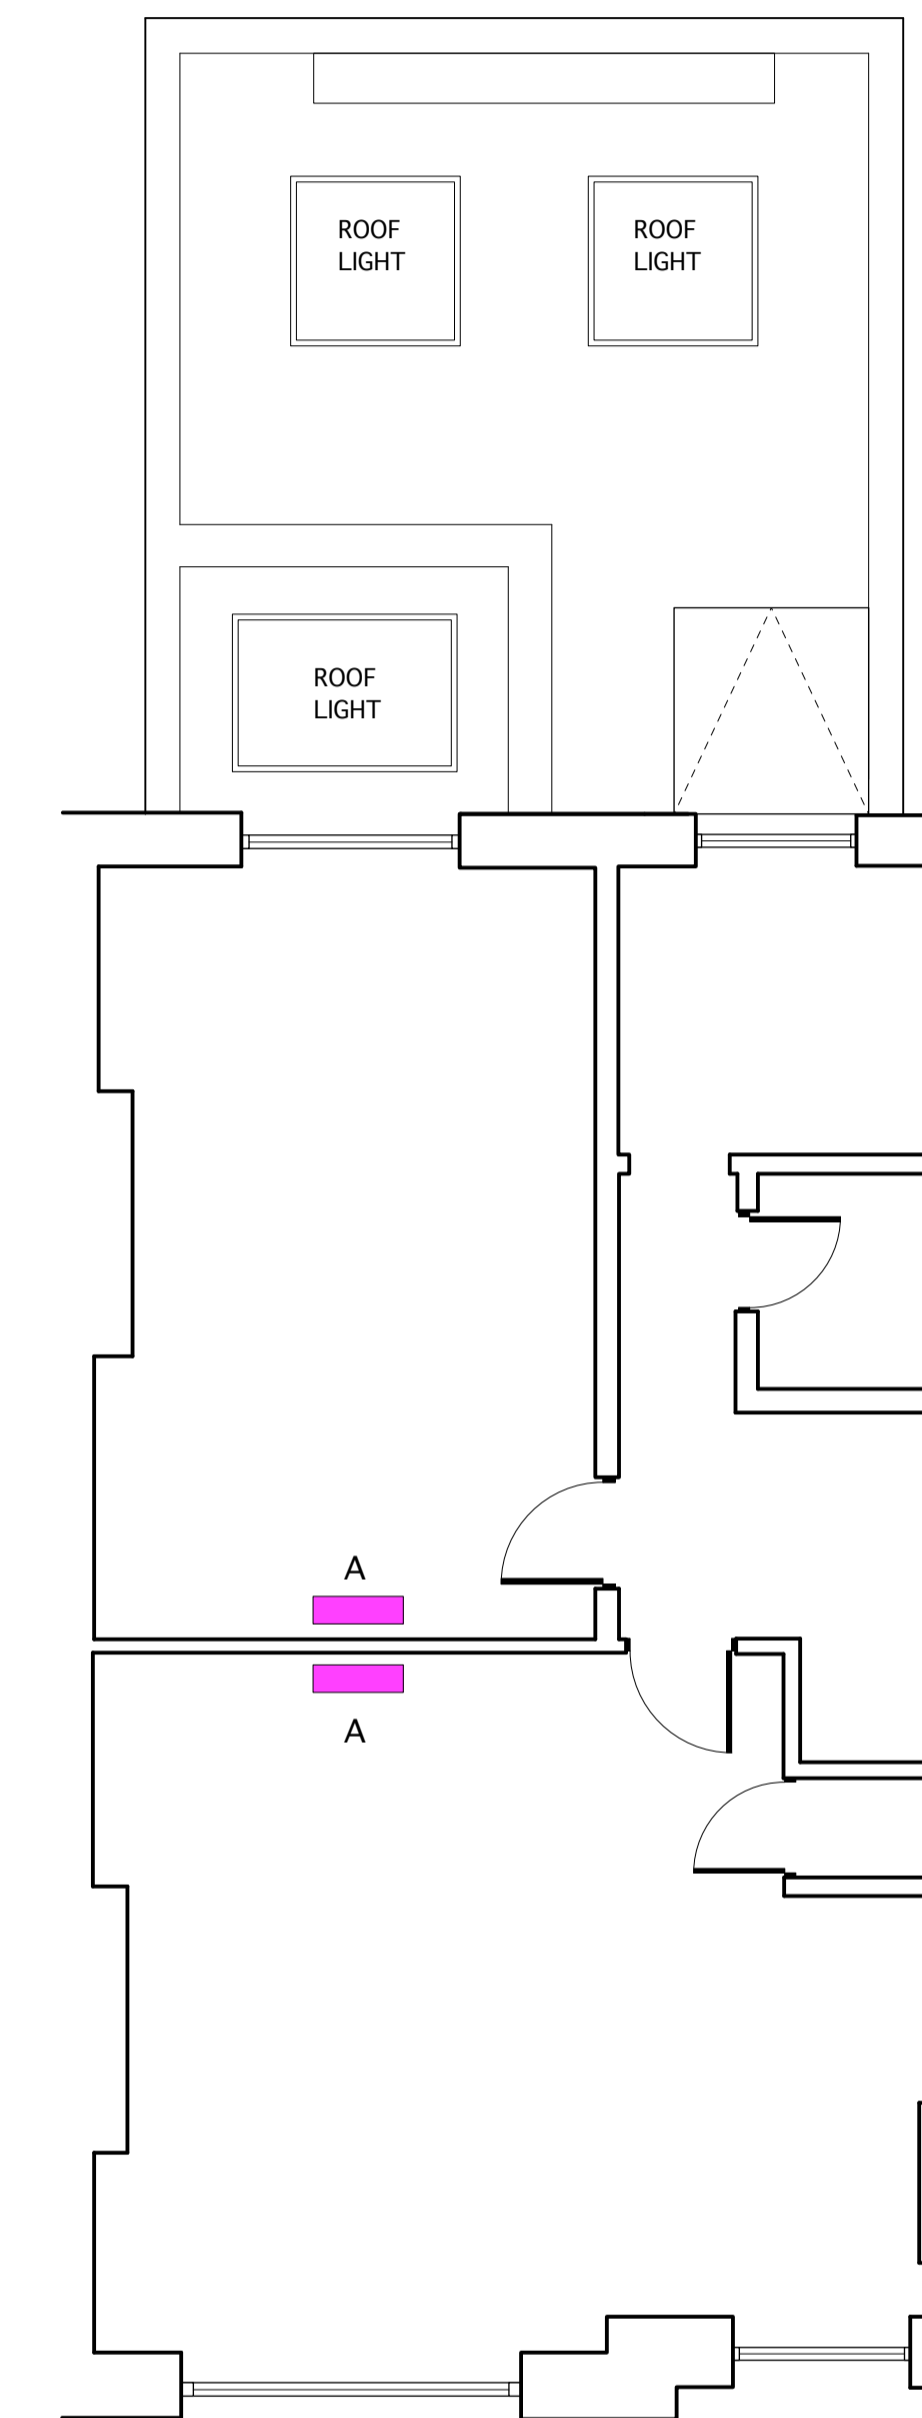

**THIRD FLOOR PLAN**  
SCALE 1:65 @ A1

**ISSUED FOR PLANNING APPROVAL  
FOR THE PURPOSE OF AIRCON UNITS ONLY**

**mino architects**  
design + architecture

<b>MINO ARCHITECTS</b> 36 SOUTH STREET ROCHFORD ESSEX SS4 1BQ Tel: +44 (0)11702 817292 Email: info@minoarchitects.com Web: www.minoarchitects.com	DRAWN BY DDP	SCALE 1:65 @ A1	DRAWING TITLE EXISTING AND PROPOSED AC UNITS	PROJECT TITLE 27 FITZROY SQUARE LONDON W1T 6ES	DRAWING NUMBER MA224-002
	CHECKED BY				DRAWING DATE SEPT 2024
					REV A